


MUSEUM OF LONDON ARCHAEOLOGY - SITE LOCATION PLAN





© MOL ARCHAEOLOGY 2010

SITE CODE: R-126	PROJECT TYPE: EXC	SURVEY METHOD AND CONTROL	
SITE NAME: GREAT ARNOLD'S FIELD	SHEET NO/OF: 1/1	SITEGRID / SURVEY INFORMATION	
ADDRESS: LAUNDERS LANE RAINHAM HAVERING RM13	SCALE @ A1: 1:300	SURVEY DATE	
	INITIALS & DATE: SJO 01/06/12	DERIVATION OF VERTICAL CONTROL	
OS / SITEGRID TRANSFORMATION COORDINATES	OS COORDINATES - POINT 1	SITEGRID COORDINATES - POINT 1	OS COORDINATES - POINT 2
			SITEGRID COORDINATES - POINT 2

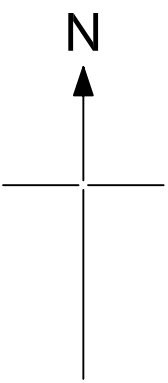

554050 182000
+

554170 182000
+

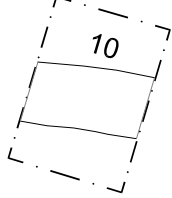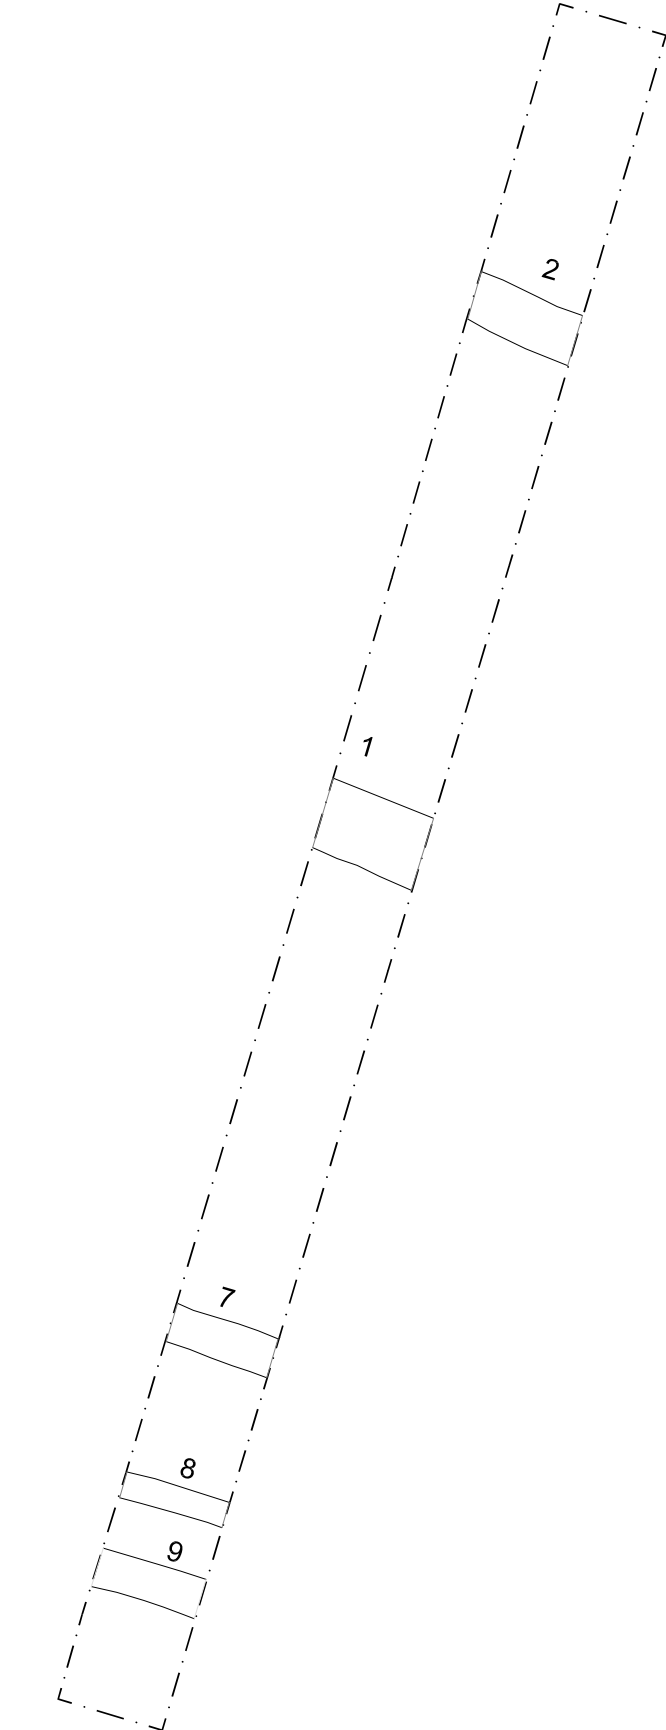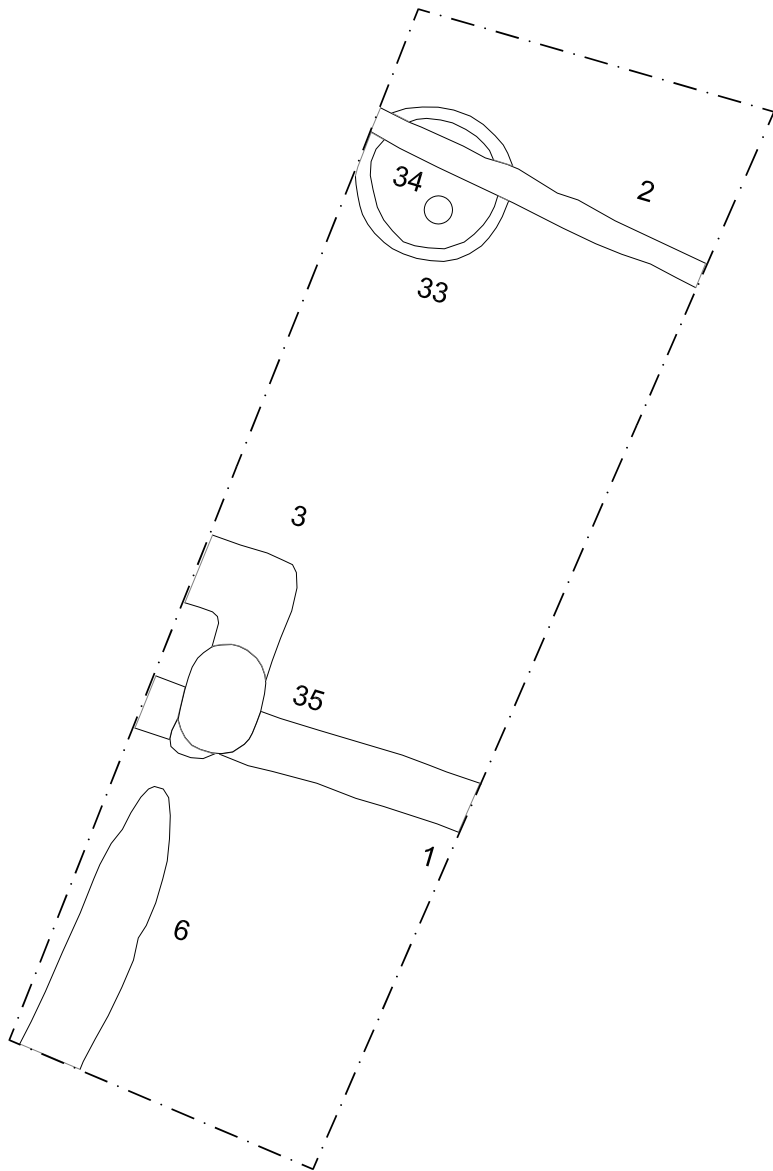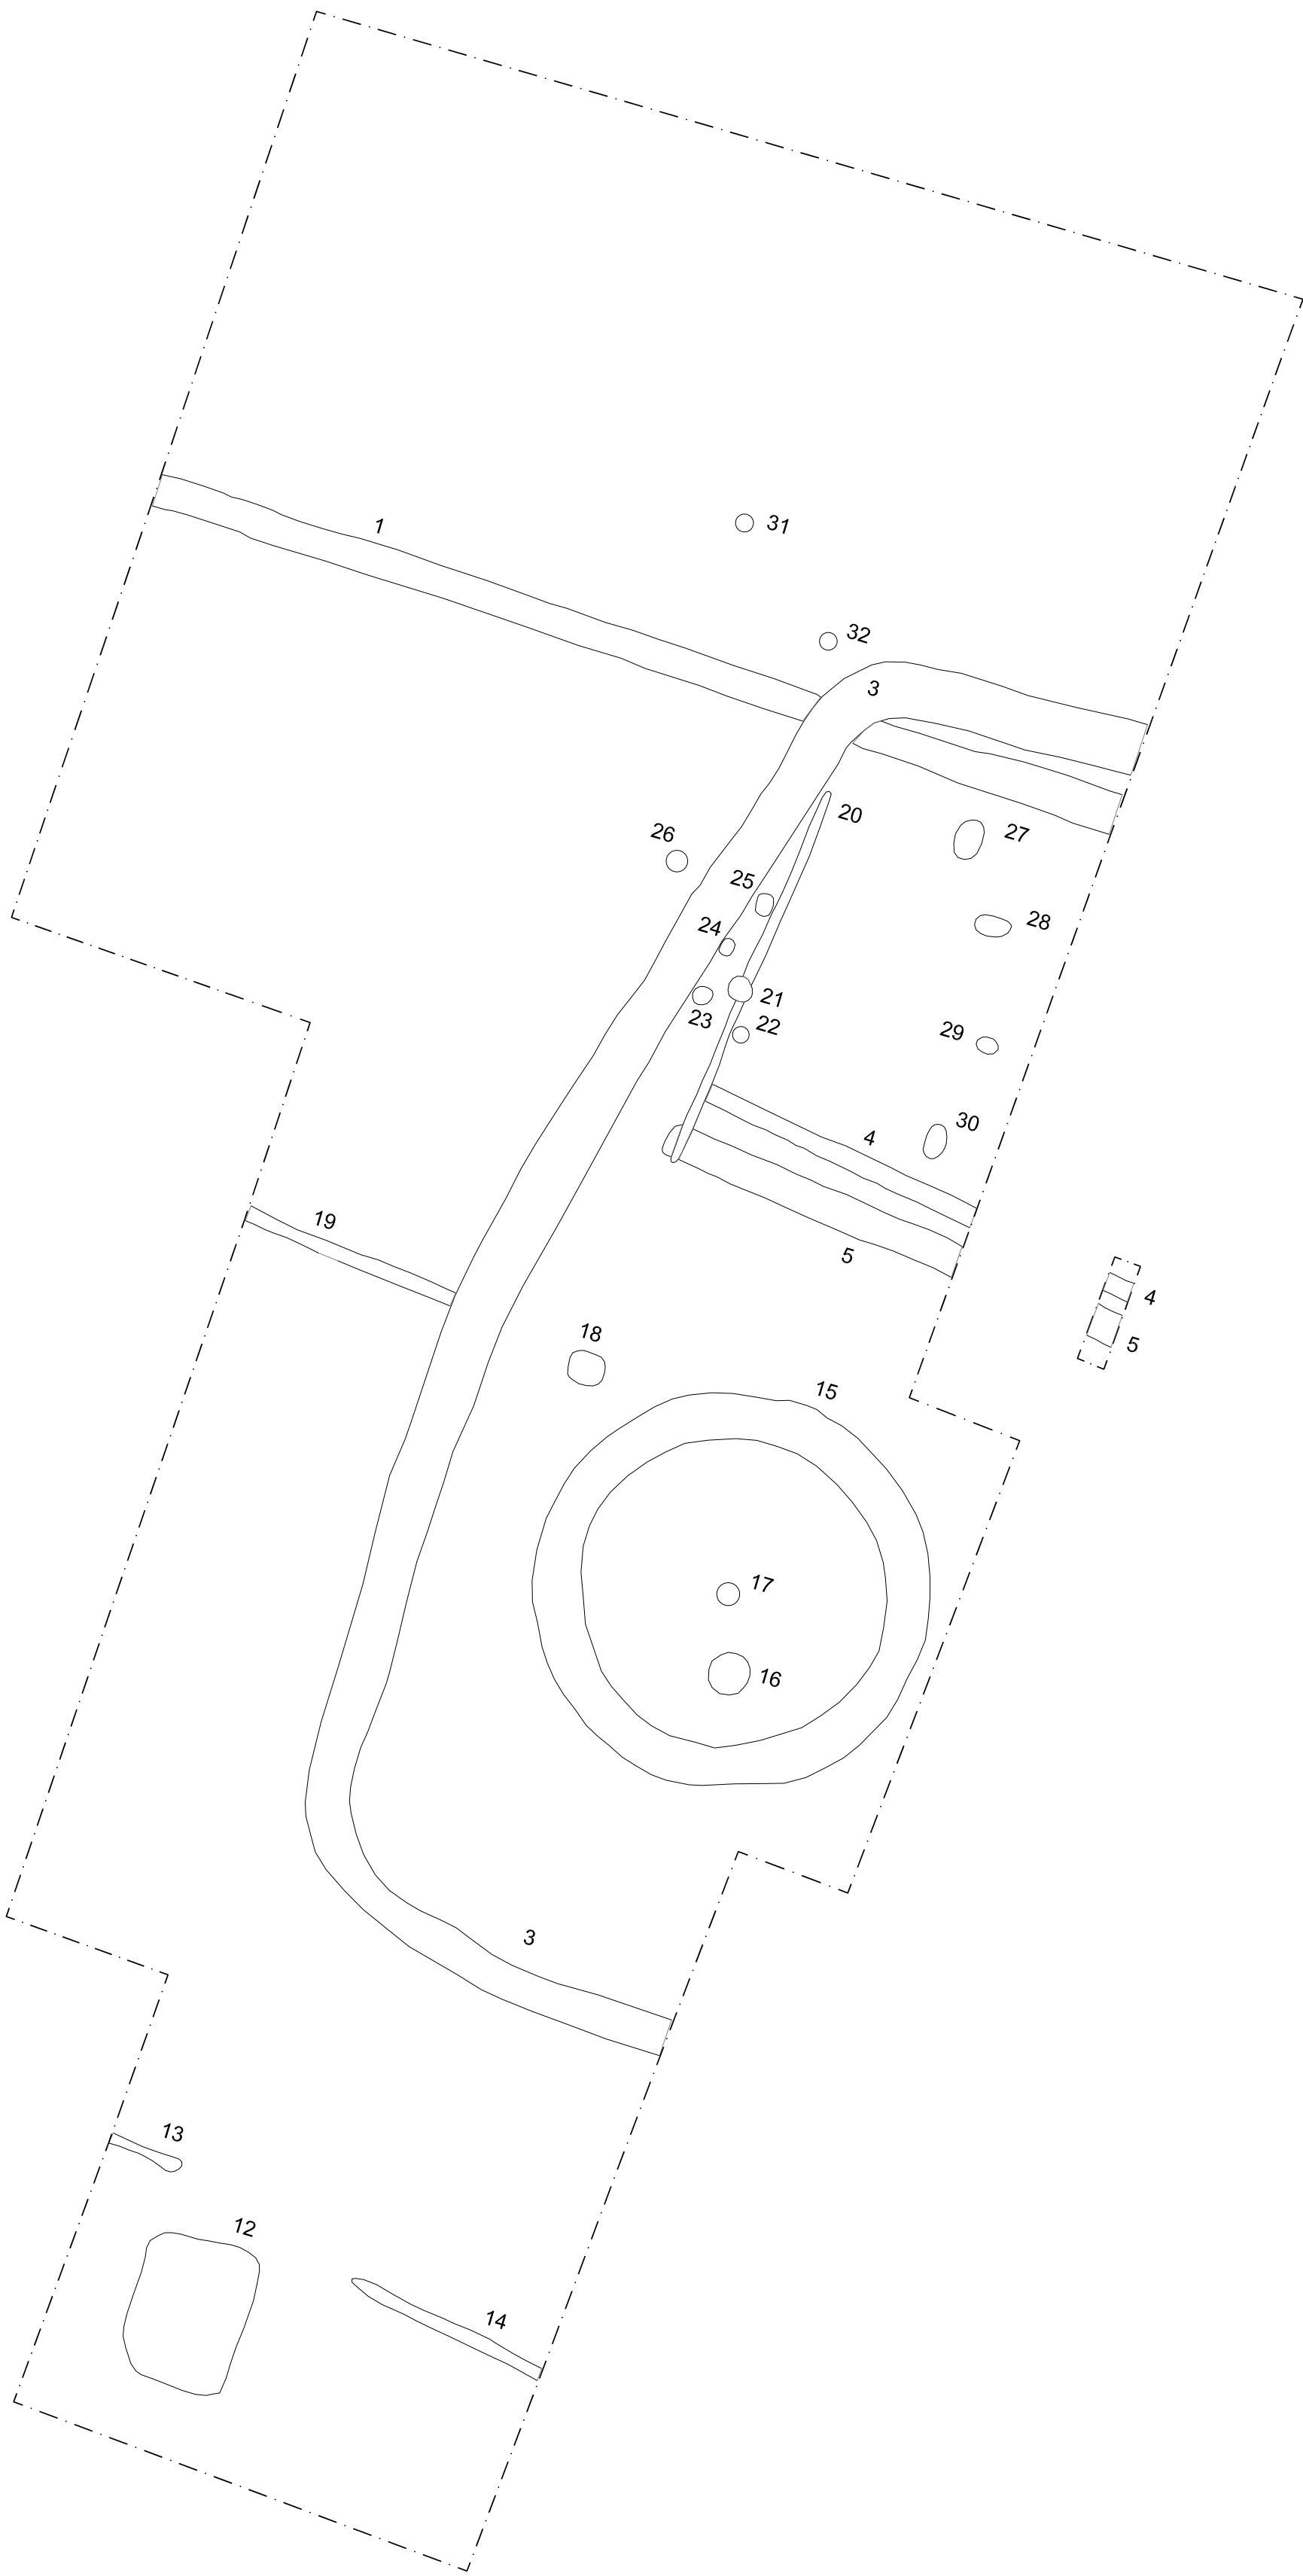

0 30m

554050 181830
+

554170 181830
+