




Plan of Trench 2

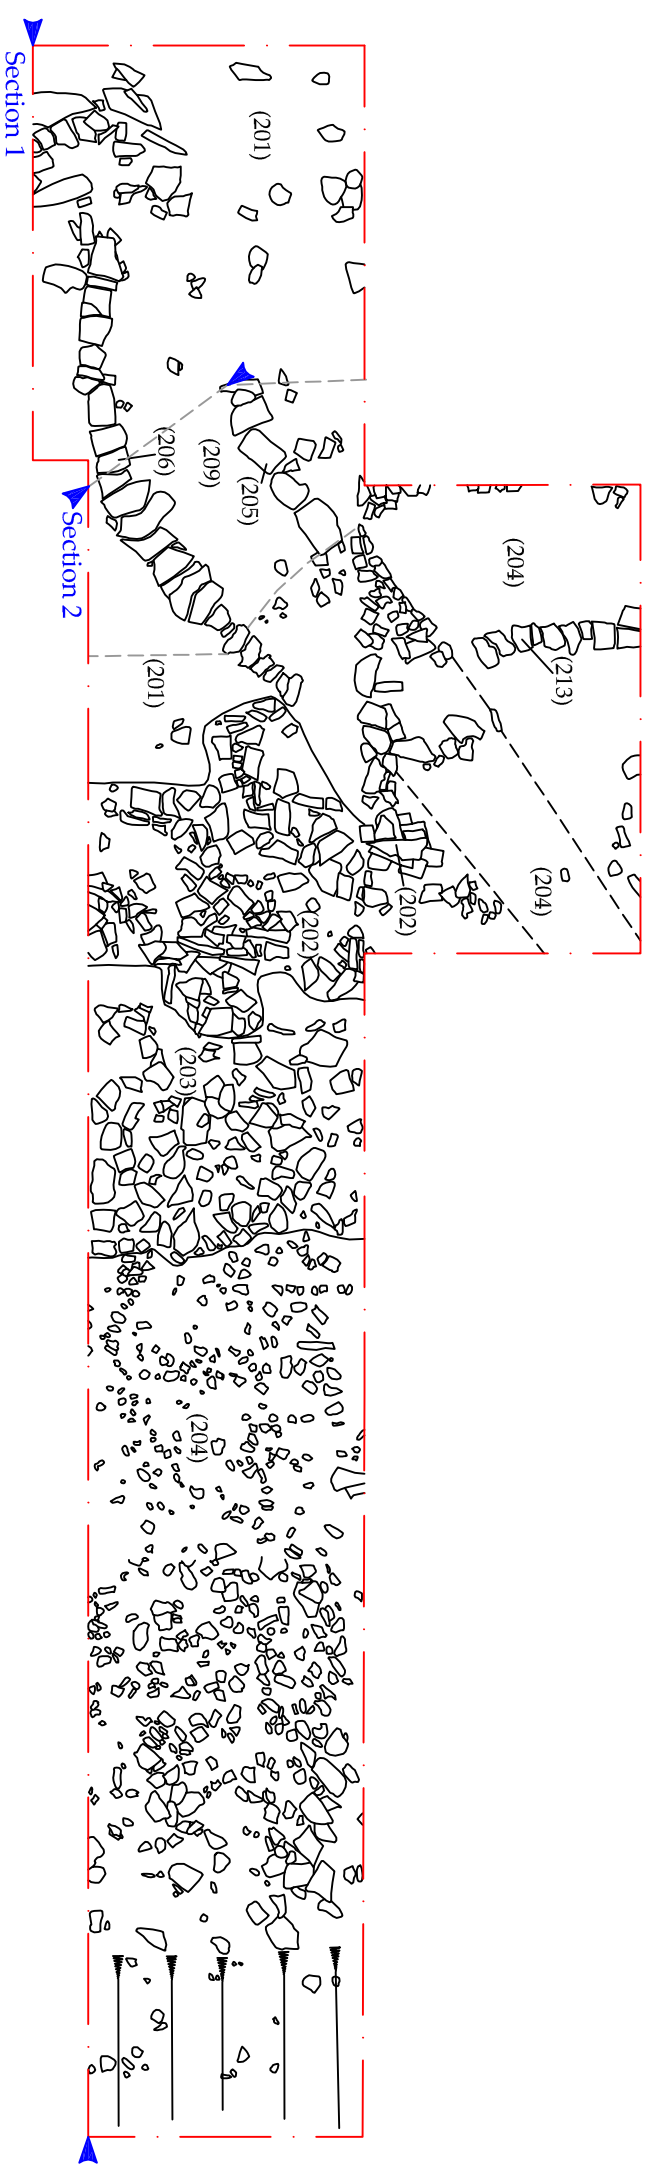

Section 1 in Trench 2

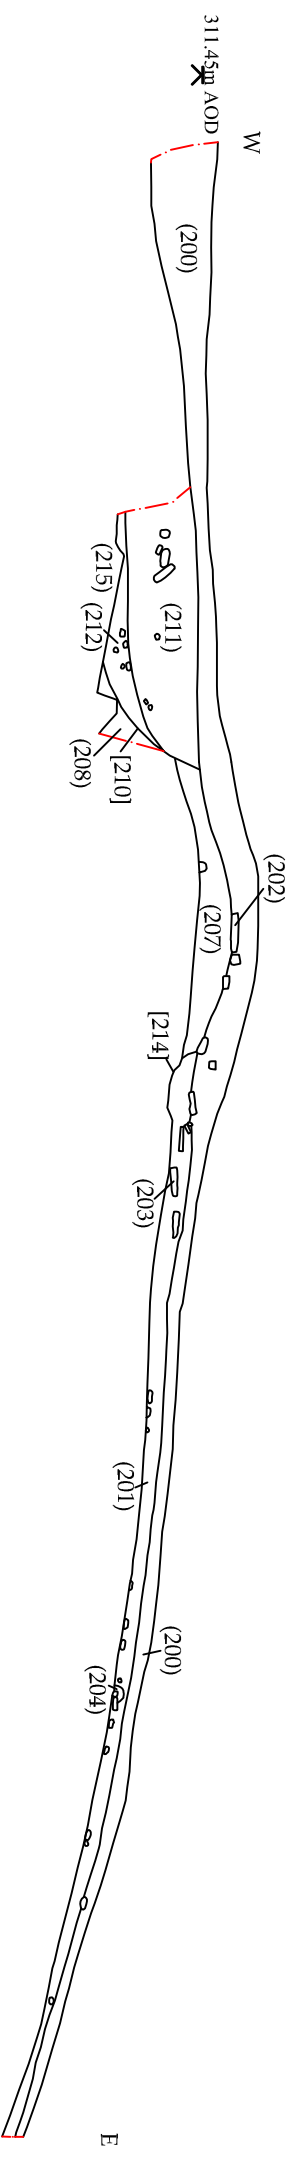

Section 2 in Trench 2

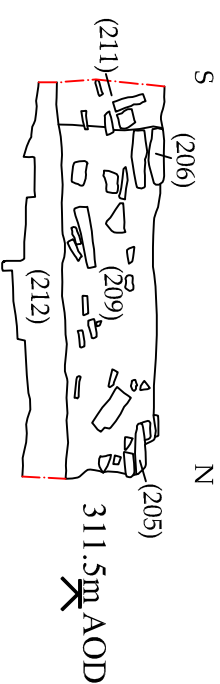

at 1:25



NP Archaeology Ltd
2011

Maiden Way, Whitley Castle

CLIENT:
Altogether Archaeology

SCALE:
1:55 at A3

DRAWN BY: AC
DATE: October 2011

KEY:

- Extent of excavation
- Section location
- Location of excavated slot
- Line of Trackway



Reproduced by permission of Ordnance Survey on behalf
of The Controller of Her Majesty's Stationery Office.
© Crown copyright. All rights reserved.
Licence number 100014732.

REPORT No:

CP01413

FIGURE:

4

Figure 4 : Plan and Sections of Trench 2