




| | | | | |
|---|------------|-----------------------------|------|--|
|  <p>NP Archaeology Ltd 2012</p> | PROJECT: | Former Tyne Tees Television | KEY: |  Site Location  |
| | SCALE: | 1:50 000 at A4 | | |
| | REPORT No: | CP10162 | | |
| | CLIENT | Northern Developments | | |
| | DRAWN BY: | AC | | |
| | DATE: | February 2012 | | |
| | FIGURE: | 1 | | |
| <p>Reproduced by permission of Ordnance Survey on behalf of The Controller of Her Majesty's Stationery Office. © Crown copyright. All rights reserved. Licence number 100014732</p> | | | | |

Figure 1 : Site Location

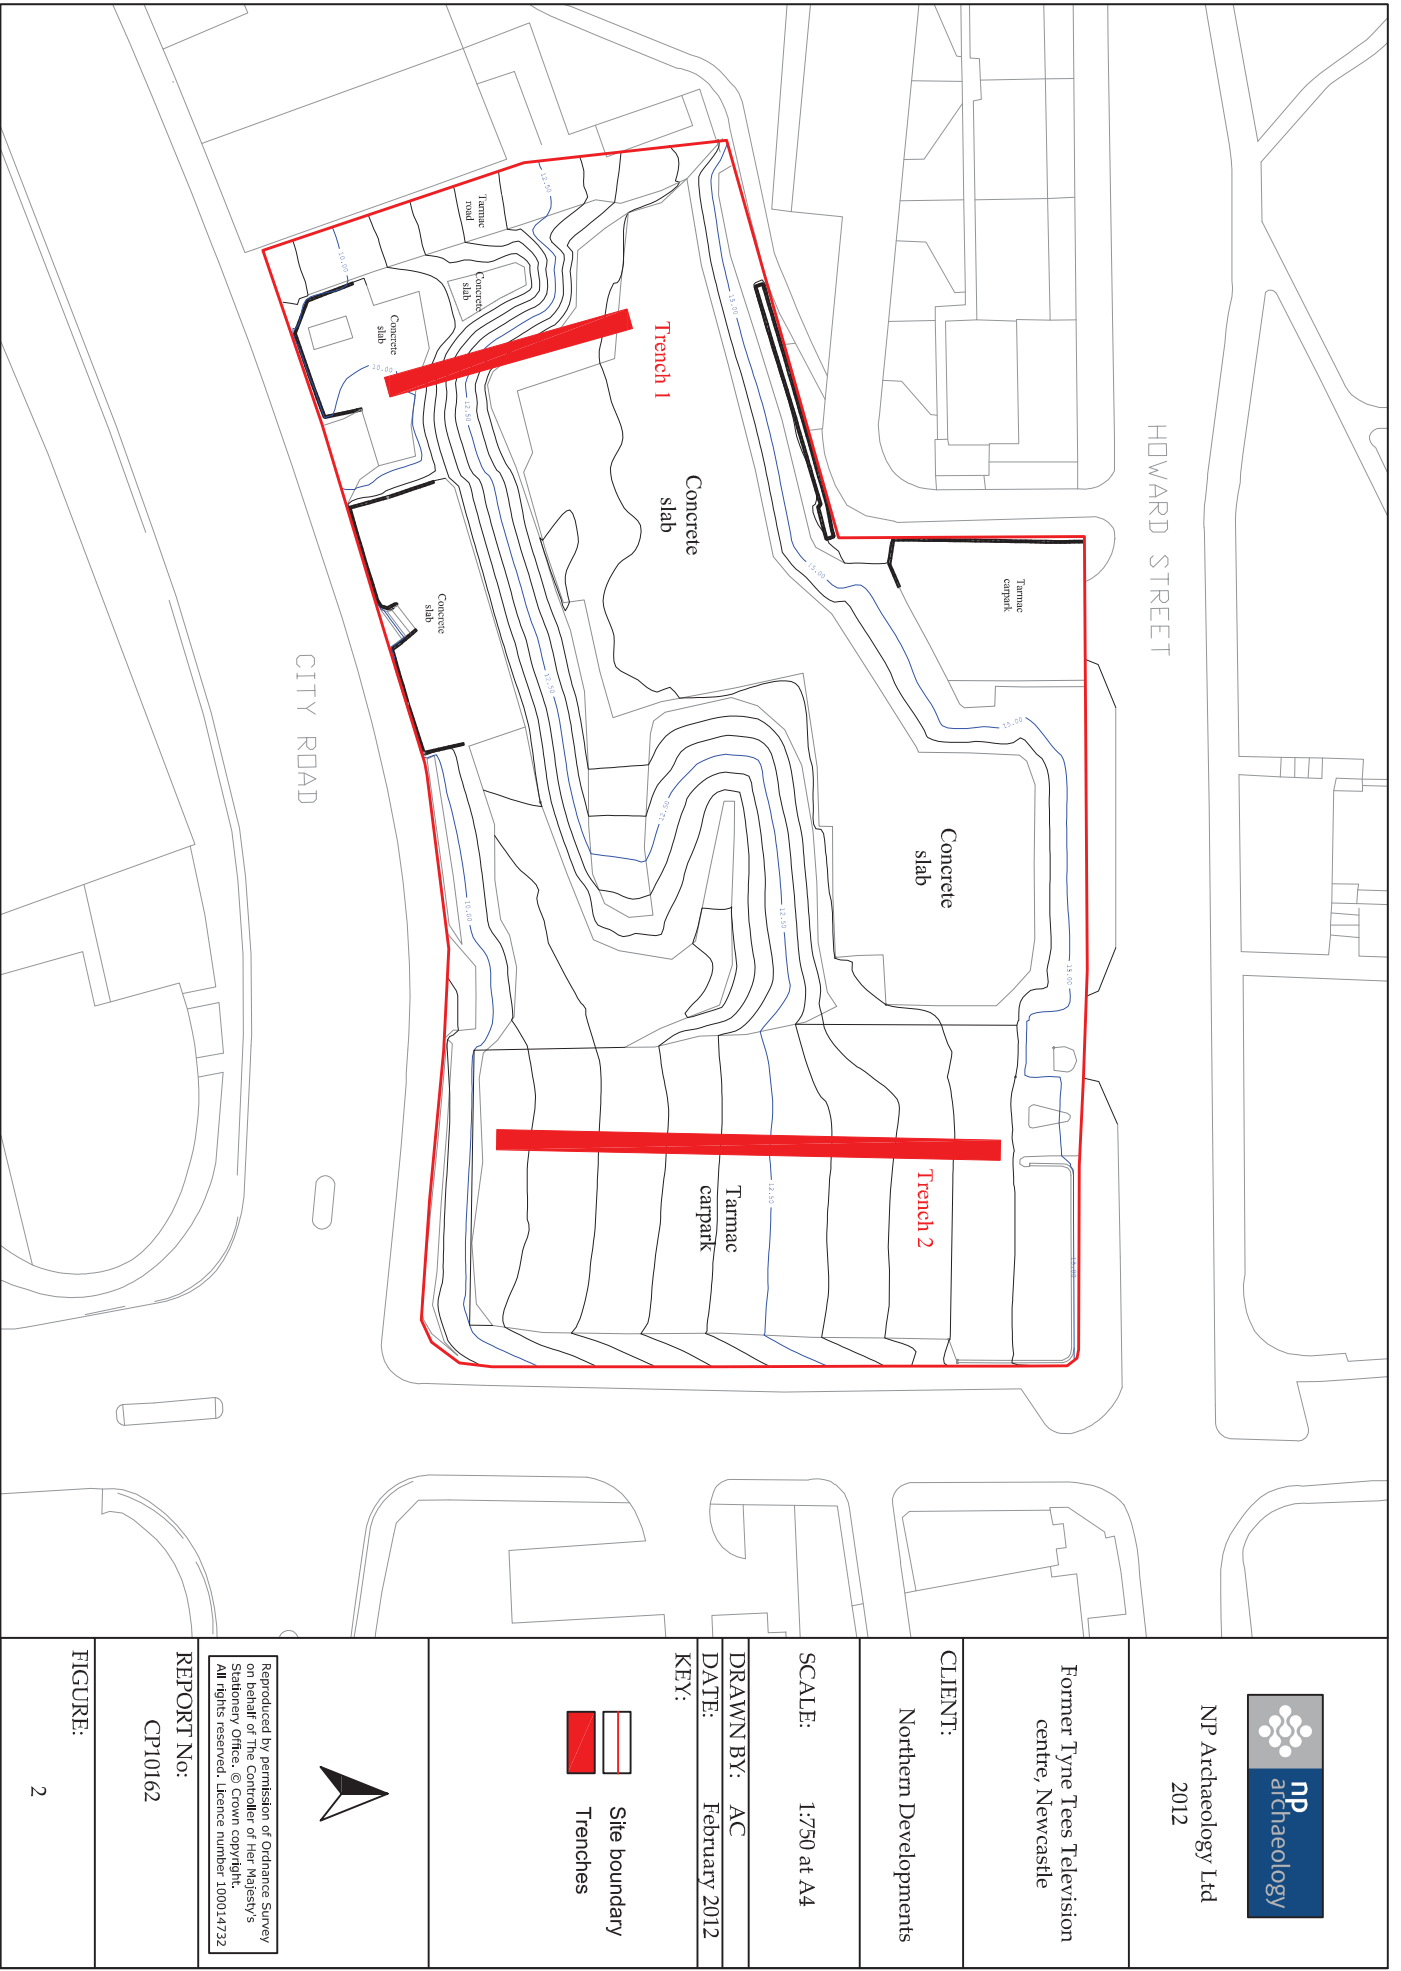


Figure 2 : Trench Locations



NP Archaeology Ltd
2012

Former Tyne Tees Television
centre, Newcastle

CLIENT:
Northern Developments

SCALE: 1:750 at A4

DRAWN BY: AC
DATE: February 2012

KEY:
 Site boundary
 Trenches



Reproduced by permission of Ordnance Survey
on behalf of The Controller of Her Majesty's
Stationery Office. © Crown copyright.
All rights reserved. Licence number 100014732

REPORT No:
CP10162

FIGURE:
2



NP Archaeology Ltd
2012







Former Tyne Tees Television
centre, Newcastle


CLIENT:
Northern Developments

SCALE: 1:125 at A4


DRAWN BY: AC
DATE: February 2012

- KEY:
-  Extent of excavation
 -  Concrete
 -  Brickwork
 -  Section location

Plan of Trench 1

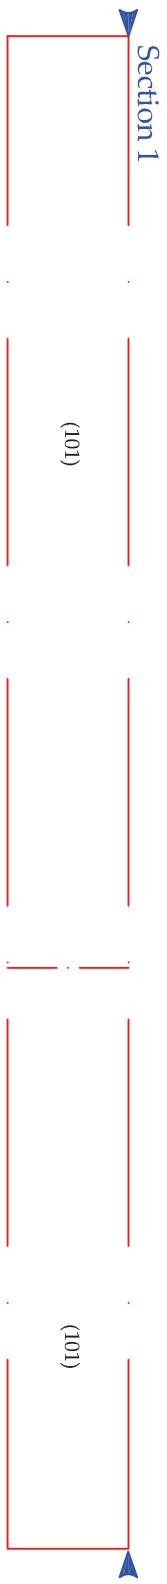

East Facing section of Trench 1

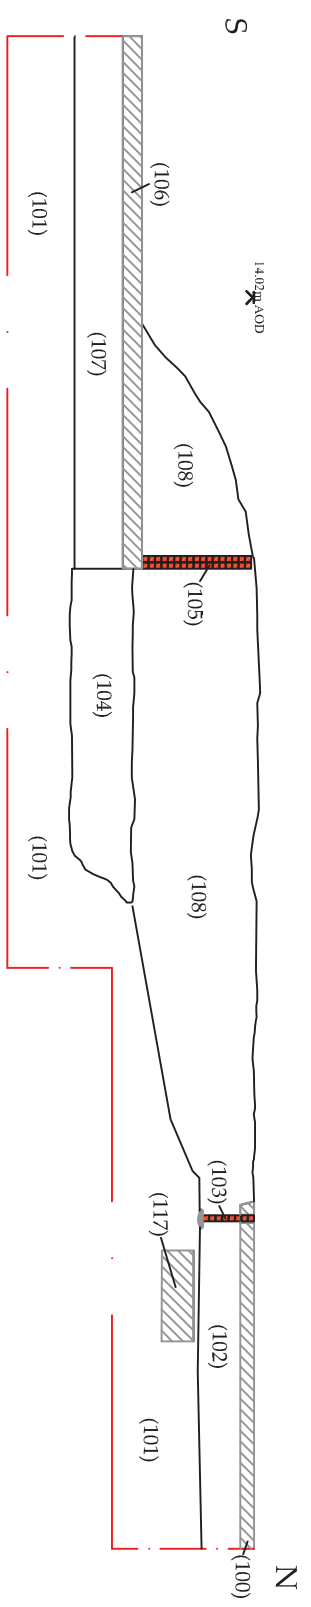


REPORT No:
CP10162

FIGURE:
3

Figure 3 : Plan and Section of Trench 1

Plan of Trench 2

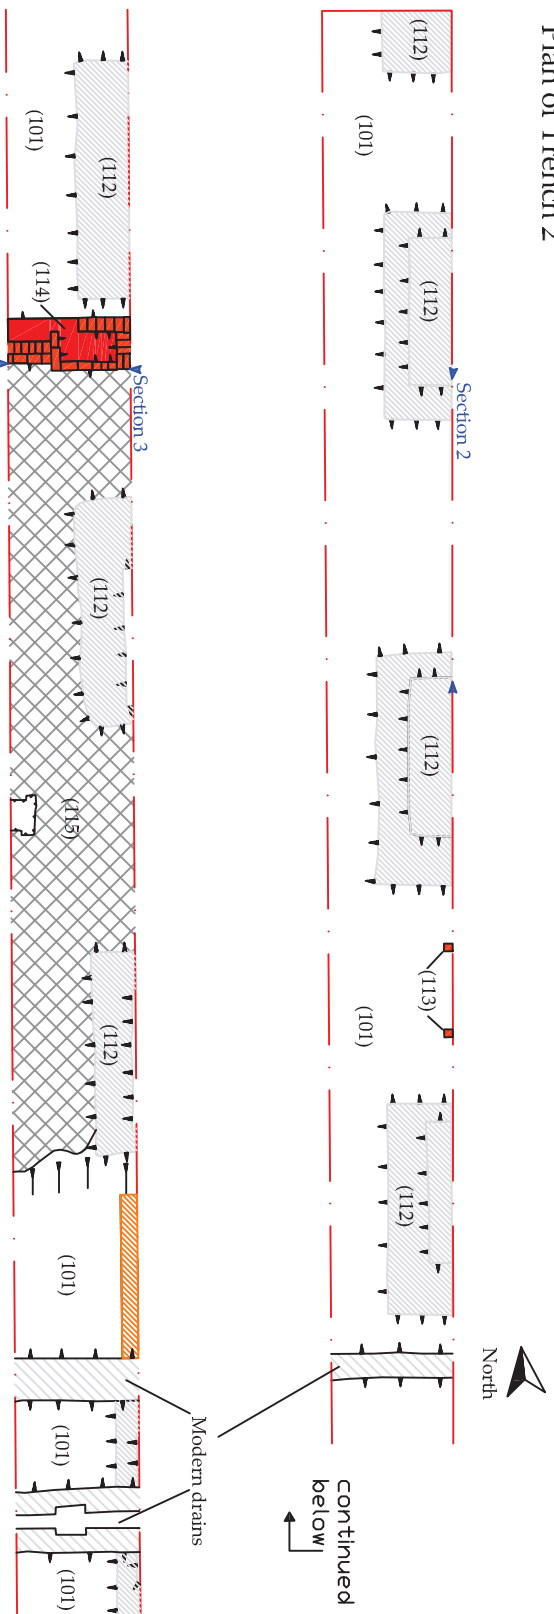

NP Archaeology Ltd
2011

Former Tyne Tees Television
Centre, Newcastle

CLIENT:





Northern Developments

SCALE: Plan: 1:125 at A4
Sections: 1:50 at A4

DRAWN BY: AC

DATE: February 2012

KEY:

-  Extent of excavation
-  Concrete
-  Brickwork
-  Ceramic drain




Reproduced by permission of Ordnance Survey on behalf of The Controller of Her Majesty's Stationery Office. © Crown copyright. All rights reserved. Licence number 100014732

REPORT No:
CP10162

FIGURE:
4

South facing elevation of wall (114)

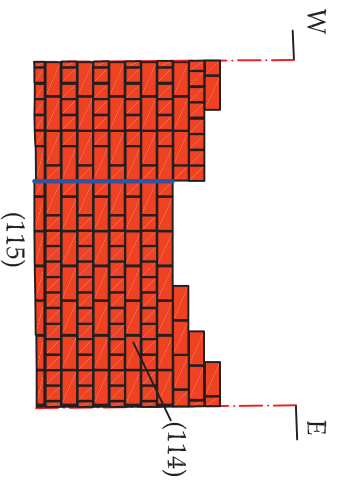

West facing representative section of Trench 2

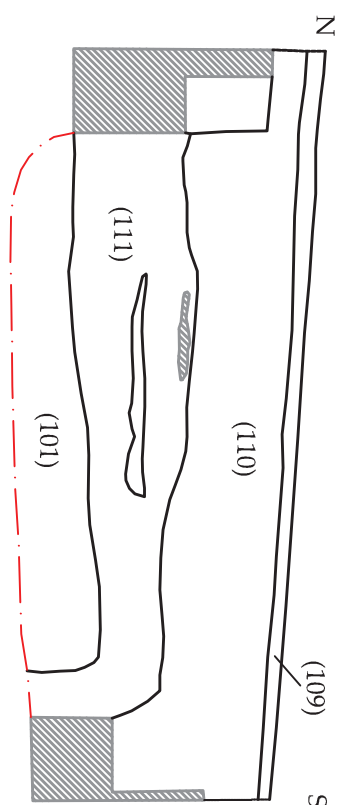


Figure 4 : Plan and Sections of Trench 2