


CLIENT:

Croftlands Trust

SCALE: 1:100 at A3

DRAWN BY: FW

DATE: October 2012

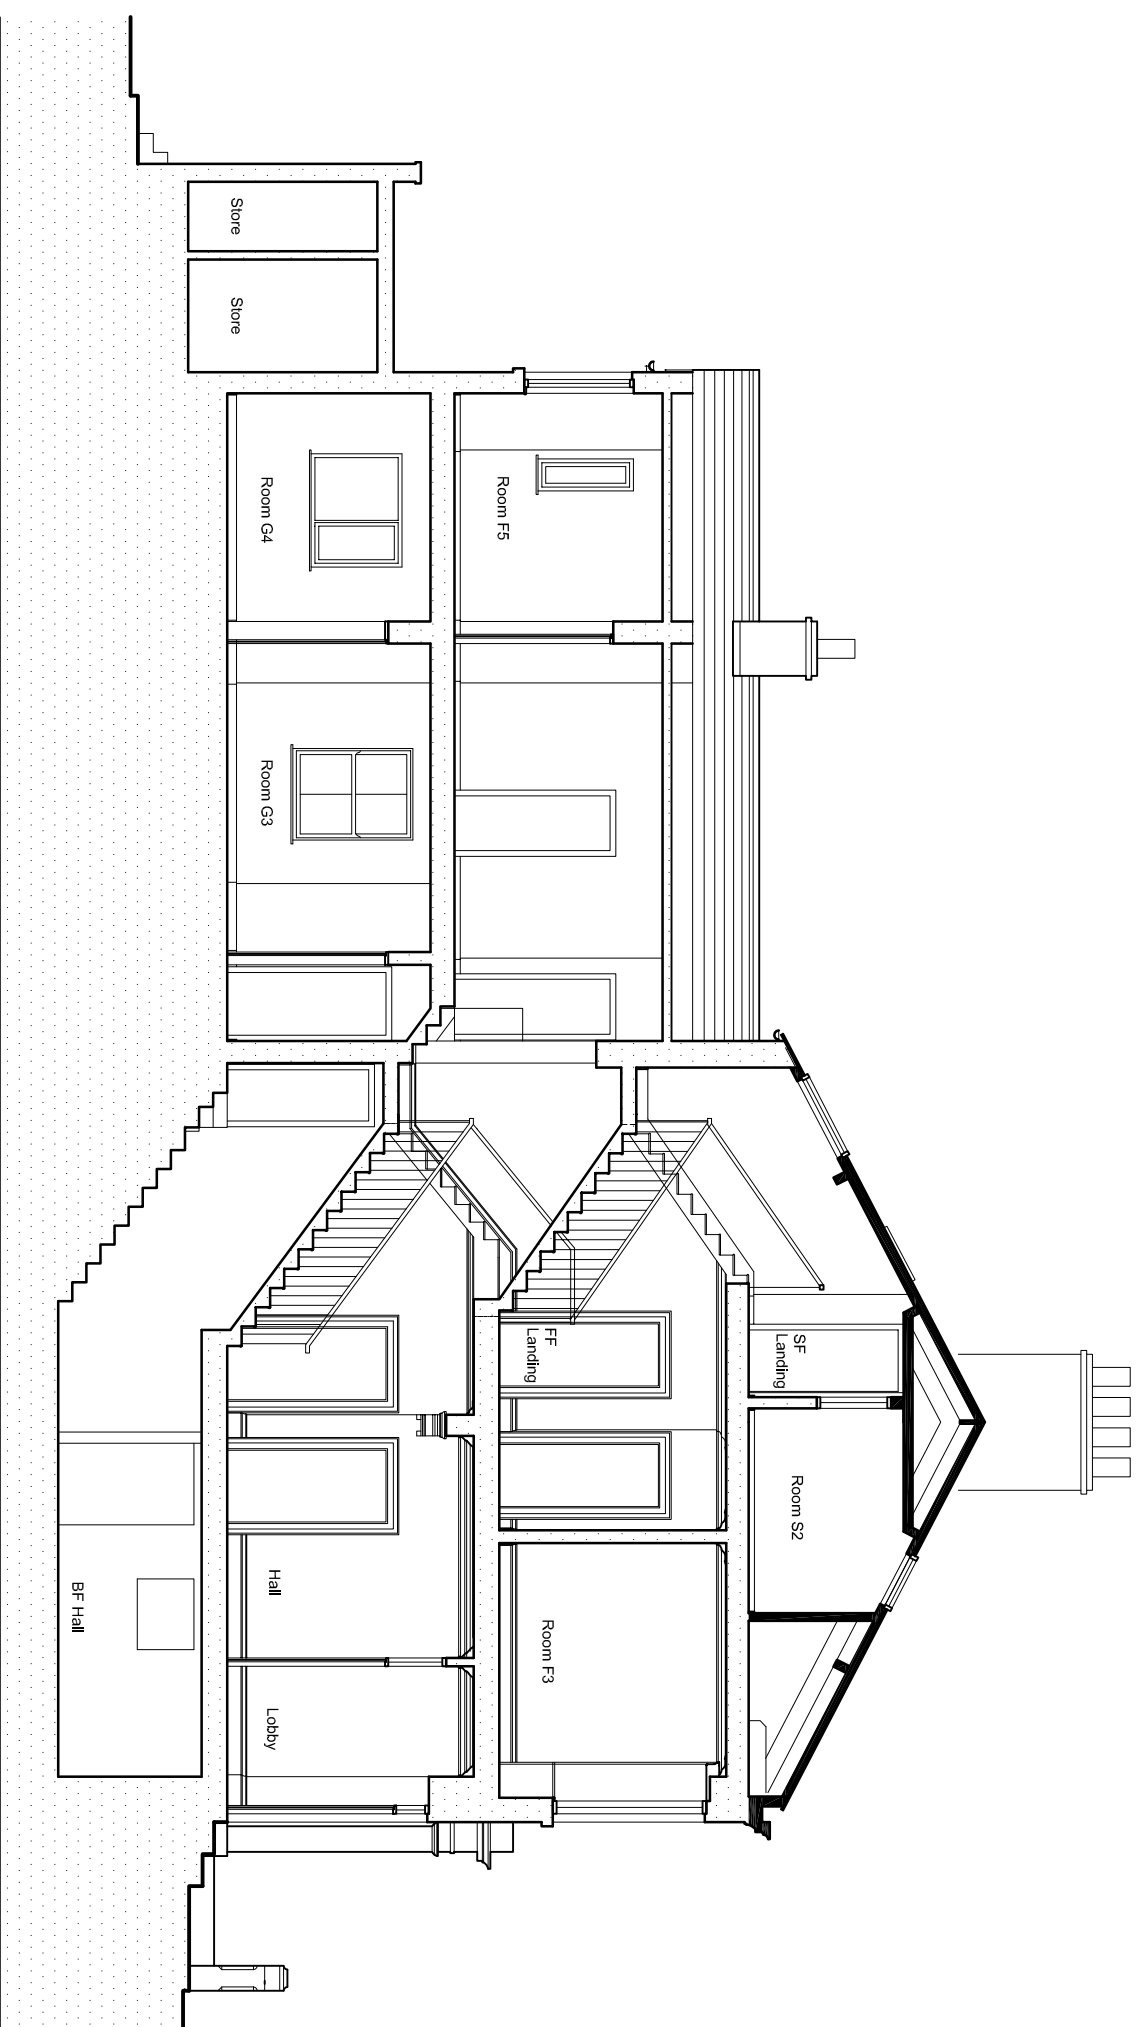

Section BB.

REPORT No:

CP10341

FIGURE:

9

Figure 9: East to West Section 7 Spencer Street