

Figure 5. Plan of Ditch C

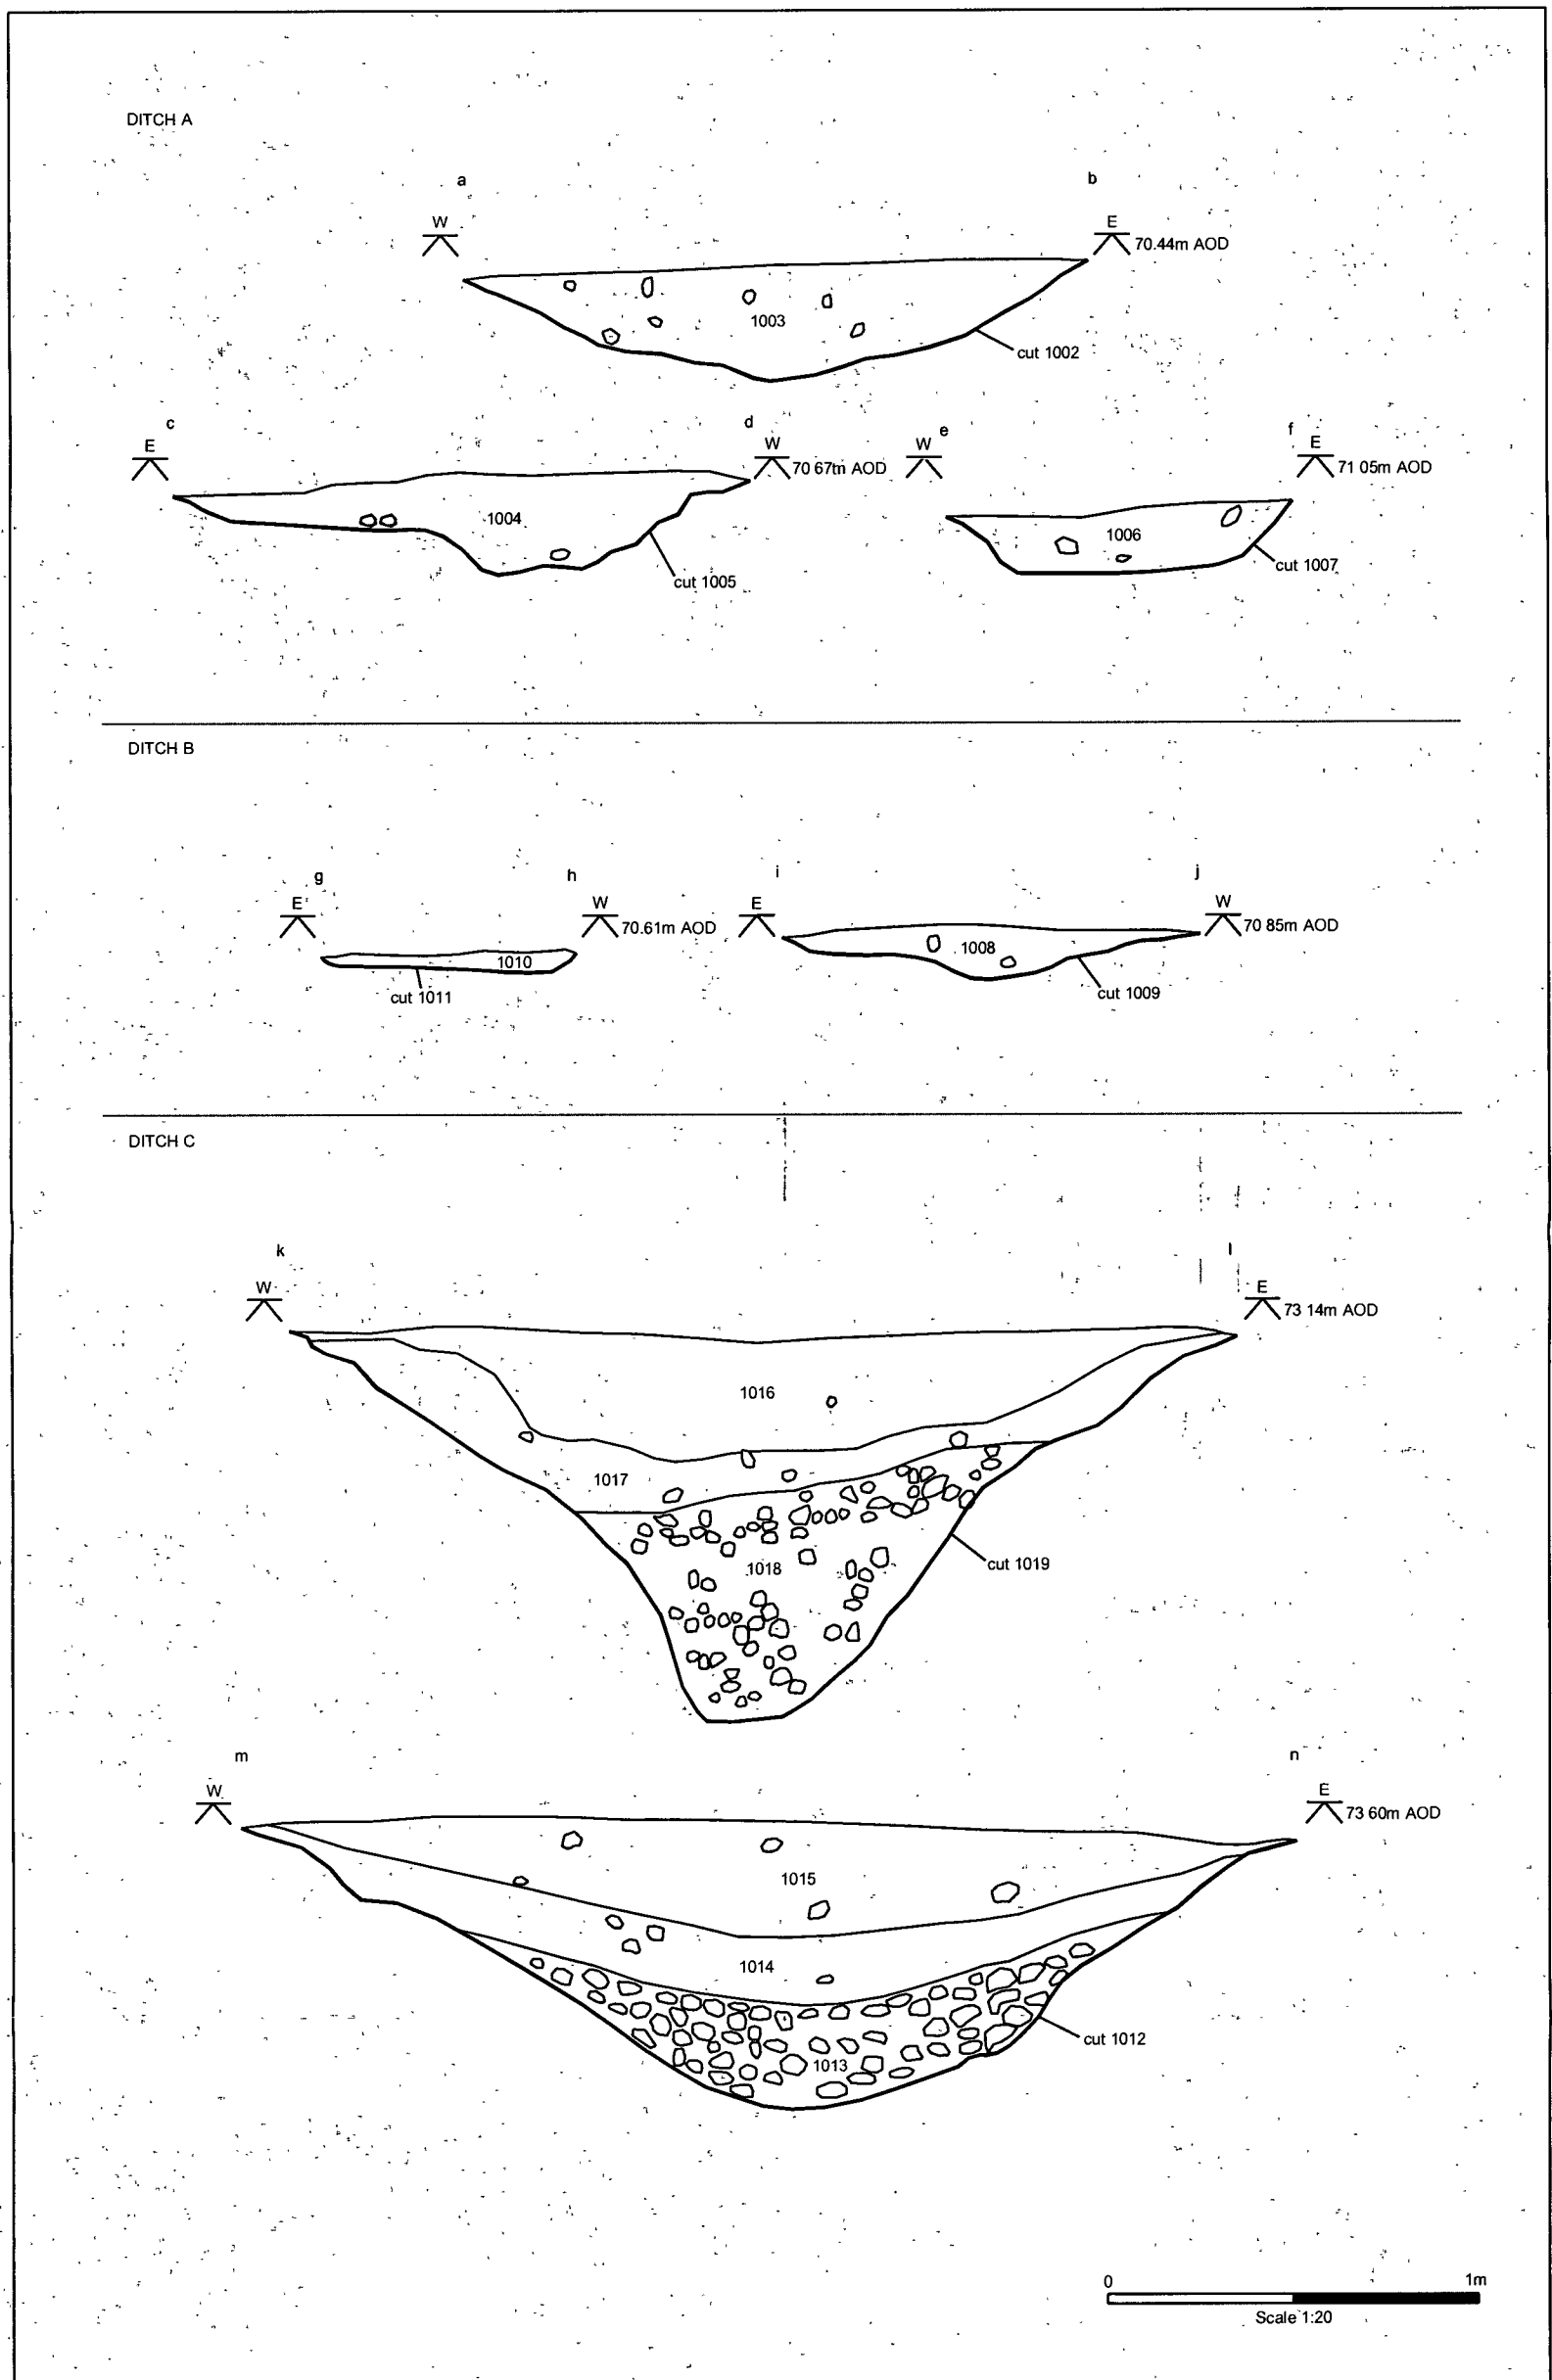


Figure 6: Sections



**Plate 1.** Pre-Excavation View of Site. Facing West



**Plate 2.** Pre-Excavation View of Site. Facing East





Plate 3. Pre-Excavation View of Ditch A. Facing South

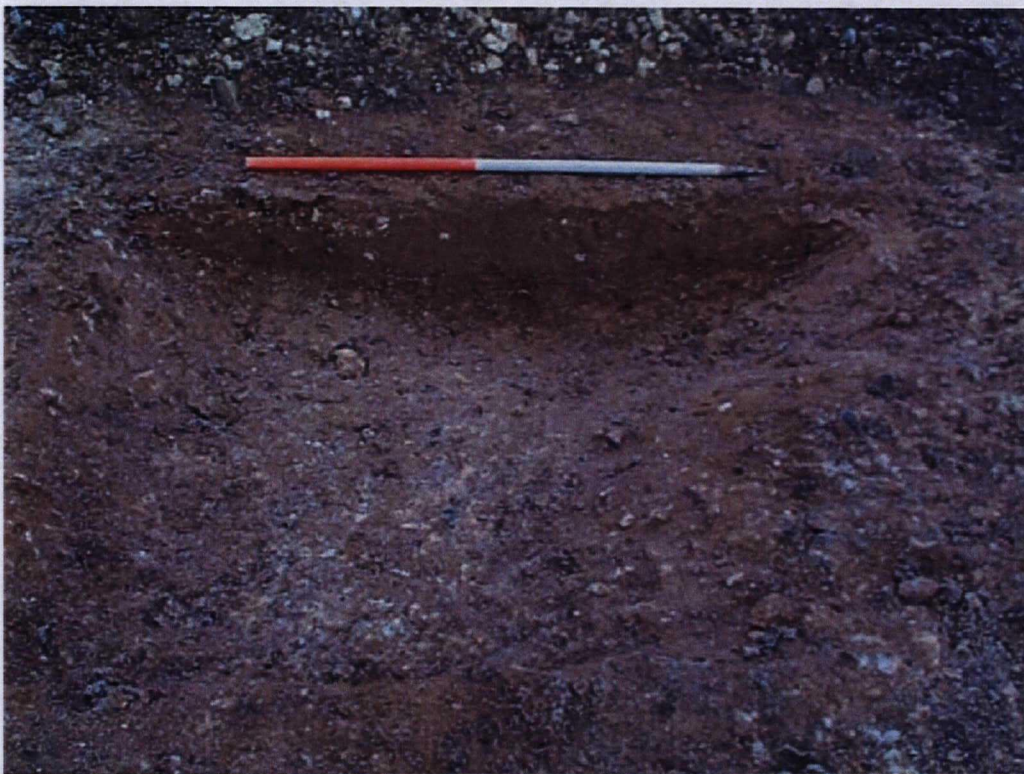


Plate 4. Ditch Segment: Cut 1002. Facing North





**Plate 5.** Ditch Segment: Cut 1005. Facing North



**Plate 6.** Ditch Segment: Cut 1007. Facing North





**Plate 7.** Pre-Excavation View of Ditch B. Facing North



**Plate 8.** Ditch Segment: Cut 1009. Facing South





**Plate 9.** Ditch Segment: Cut 1011. Facing South



**Plate 10.** Pre-Excavation View of Ditch C. Facing South





**Plate 11.** Ditch Segment: Cut 1019. Facing North



**Plate 12.** Ditch Segment: Cut 1012. Facing North





**Plate 13.** View of Stripped Area. Facing West



**Plate 14.** View of Stripped Area. Facing East



## APPENDIX 1

Whitewall Quarry, Norton 05.02.07

### Context Listing

Context	Type	Description
1000	Deposit	10YR 6/3; silty loam; topsoil
1001	Deposit	10YR 6/6; sandy silt; subsoil
1002	Cut	Ditch, filled by 1003. Same as 1005, 1007
1003	Deposit	10YR 6/6; sandy silt; fill of Cut 1002
1004	Deposit	10YR 6/6; sandy silt; fill of Cut 1005
1005	Cut	Ditch, filled by 1004
1006	Deposit	10YR 6/6; sandy silt; fill of Cut 1007
1007	Cut	Ditch, filled by 1006
1008	Deposit	10YR 6/6; sandy silt; fill of Cut 1009
1009	Cut	Ditch, filled by 1008. Same as 1011
1010	Deposit	10YR 6/6; sandy silt; fill of Cut 1011
1011	Cut	Ditch, filled by 1010
1012	Cut	Ditch, filled by 1013, 1014, and 1015
1013	Deposit	10YR 6/6; silty rubble; fill of Cut 1012
1014	Deposit	10YR 6/4; sandy gravel; fill of Cut 1012
1015	Deposit	10YR 5/4; sandy silt; fill of Cut 1012
1016	Deposit	10YR 5/4; sandy silt; fill of Cut 1019
1017	Deposit	10YR 6/4; sandy gravel; fill of Cut 1019
1018	Deposit	10YR 6/6; silty rubble; fill of Cut 1019
1019	Cut	Ditch, filled by 1016, 1017, and 1018

## APPENDIX 2

### Finds Catalogue

Context	Type	Total	Description	Weight (g)	Spot Date
1000	Pottery	4	2 body sherds 2 base sherds	23g	post-medieval
	Glass	1	1 Fragment	33g	modern
1015	Pottery	2	2 body sherds	11g	Late 1st/2nd Century



## APPENDIX 3

### Drawing Archive Listing

Drawing	Scale	Type	Description
1	1:10	Section	South facing section Cut 1002
2	1:20	Plan	Cut 1002
3	1:20	Plan	Cut 1005
4	1:10	Section	North facing section Cut 1005
5	1:20	Plan	Cut 1009
6	1:10	Section	North facing section Cut 1009
7	1:20	Plan	Cut 1007
8	1:10	Section	North facing section Cut 1007
9	1:20	Plan	Cut 1011
10	1:10	Section	North facing section Cut 1011
11	1:10	Section	South facing section Cut 1012
12	1:20	Plan	Cut 1012
13	1:20	Plan	Cut 1019
14	1:10	Section	South facing section Cut 1019

## APPENDIX 4

### Photographic Listing

#### Digital Camera

Frame	Description	Scale	Facing
1	Pre-ex view of site	N/A	East
2	Pre-ex view of site	N/A	East
3	General working shot	N/A	East
4	Pre-ex view of site	N/A	East
5	Ditch A	N/A	North
6	View of topsoil stripping	N/A	South-east
7	View of topsoil stripping	N/A	South
8	Pre-ex view of Ditch A	3 x 1m	South
9	Pre-ex view of Ditch A	3 x 1m	South
10	View of topsoil stripping	N/A	South-west
11	View of topsoil stripping	N/A	South-east
12	View of topsoil stripping	N/A	North-east
13	View of topsoil stripping	N/A	West
14	View of topsoil stripping	N/A	South-east
15	View of topsoil stripping	N/A	East
16	View of topsoil stripping	N/A	West
17	Ditch Segment Cut 1002	1 x 1m	North
18	Ditch Segment Cut 1002	1 x 1m	North
19	Ditch Segment Cut 1002	1 x 1m	North
20	Ditch Segment Cut 1005	1 x 1m	North
21	Ditch Segment Cut 1005	1 x 1m	North
22	Ditch Segment Cut 1005	1 x 1m	South
23	Pre-ex view of Ditch B	2 x 1m	North
24	Ditch Segment Cut 1007	1 x 1m	North
25	Ditch Segment Cut 1002	1 x 1m	North
26	Ditch Segment Cut 1002	1 x 1m	North



27	Ditch Segment Cut 1005	1 x 1m	North
28	Ditch Segment Cut 1007	1 x 1m	North
29	Ditch Segment Cut 1009	1 x 1m	South
30	Ditch Segment Cut 1011	1 x 1m	South
31	General view of stripped area	N/A	South-east
32	General view of stripped area	N/A	South-west
33	Pre-ex view of Ditch C	2 x 1m	South
34	Pre-ex view of Ditch C	2 x 1m	South
35	General working shot	N/A	North
36	Post-ex view of Ditch C	2 x 1m	North
37	Post-ex view of Ditch C	2 x 1m	North
38	Post-ex view of Ditch C	2 x 1m	South
39	General view of stripped area	N/A	South-west
40	General view of stripped area	N/A	West
41	Post-ex view of Ditch Cut 1019	1 x 1m	North
42	Post-ex view of Ditch Cut 1019	1 x 1m	North
43	Post-ex view of Ditch Cut 1012	1 x 1m	North
44	Post-ex view of Ditch C	2 x 1m	North
45	Post-ex view of Ditch C	2 x 1m	North
46	Post-ex view of Ditch C	2 x 1m	South
47	Post-ex view of Ditch C	2 x 1m	South
48	General view of stripped area	N/A	South-west
49	General view of stripped area	N/A	West
50	General view of stripped area	N/A	East
51	Post-ex view of Ditch Cut 1012	1 x 1m	North
52	Post-ex view of Ditch Cut 1019	1 x 1m	North
53	Post-ex view of Ditch Cut 1019	1 x 1m	North
54	Post-ex view of Ditch Cut 1019	1 x 1m	North
55	Post-ex view of Ditch Cut 1012	1 x 1m	North
56	General view of stripped area	2 x 1m	South
57	General view of stripped area	N/A	North-east
58	General view of stripped area	N/A	North-east
59	Post-ex view of Ditch B	2 x 1m	North
60	General view of stripped area	N/A	North-west
61	General view of stripped area	N/A	East
62	General view of stripped area	N/A	East
63	General view of stripped area	N/A	North-east

#### Film 1: Colour Print

Frame	Description	Scale	Facing
1	Miss-fire	N/A	N/A
2	Pre-excavation view Ditch A	3 x 1m	South
3	Pre-excavation view Ditch A	3 x 1m	South
4	Pre-excavation view Ditch A	3 x 1m	South
5	Working shot	N/A	South-west
6	Working shot	N/A	South-west
7	Ditch A Segment Cut 1002	1 x 1m	North
8	Ditch A Segment Cut 1002	1 x 1m	North
9	Ditch A Segment Cut 1002	1 x 1m	North
10	Ditch A Segment Cut 1002	1 x 1m	South
11	Ditch A Segment Cut 1002	1 x 1m	South
12	Ditch A Segment Cut 1005	1 x 1m	North
13	Ditch A Segment Cut 1005	1 x 1m	North

14	Ditch A Segment Cut 1005	1 x 1m	South
15	Pre-excavation view Ditch B	2 x 1m	North
16	Pre-excavation view Ditch B	2 x 1m	North
17	Pre-excavation view Ditch B	2 x 1m	North
18	Ditch A Segment Cut 1007	1 x 1m	North
19	Ditch A Segment Cut 1007	1 x 1m	North
20	Ditch A Segment Cut 1007	1 x 1m	North
21	Ditch A Segment Cut 1002	1 x 1m	North
22	Ditch A Segment Cut 1002	1 x 1m	South
23	Ditch A Segment Cut 1005	1 x 1m	North
24	Ditch A Segment Cut 1005	1 x 1m	North
25	Ditch B Segment Cut 1005	1 x 1m	South

## Film 2: Colour Print

Frame	Description	Scale	Facing
1	Ditch B Segment Cut 1011	1 x 1m	South
2	Ditch B Segment Cut 1011	1 x 1m	South
3	View of topsoil strip	N/A	East
4	View of topsoil strip	N/A	South-east
5	View of topsoil strip	N/A	South-west
6	View of topsoil strip	N/A	South-west
7	Working shot	N/A	East
8	Pre-excavation view Ditch C	2 x 1m	South
9	Pre-excavation view Ditch C	2 x 1m	South
10	Pre-excavation view Ditch C	2 x 1m	South
11	Ditch C Segment Cut 1015	2 x 1m	North
12	Ditch C Segment Cut 1015	2 x 1m	North
13	Ditch C Segment Cut 1015	2 x 1m	North
14	Ditch C Segment Cut 1015	2 x 1m	North
15	Ditch C Segment Cut 1019	2 x 1m	North
16	Miss-fire	N/A	N/A
17	Miss-fire	N/A	N/A
18	Ditch C Segment Cut 1015	2 x 1m	North
19	Ditch C Segment Cut 1019	2 x 1m	North
20	Post-excavation view Ditch C	2 x 1m	North
21	Post-excavation view Ditch C	2 x 1m	North
22	Ditch C Segment Cut 1015	2 x 1m	North
23	Ditch C Segment Cut 1019	2 x 1m	North
24	Miss-fire	N/A	N/A
25	Post-excavation view Ditch C	2 x 1m	South

## APPENDIX 5

### Project Team Details

#### Fieldwork

Nigel Cavanagh  
Charles Rickaby

#### Report

Nigel Cavanagh *Report Text*  
Charles Rickaby *Appendix Listings*