



Archaeological Services
University of Durham

Former GPL Coal Depot, Southgate, Pickering,
North Yorkshire

archaeological evaluation


Report 2026

Figure 2 Location of the trenches within the proposed
development area *do not scale from this drawing*

on behalf of
Lidl UK GmbH



scale 1:800 - for A4 plot

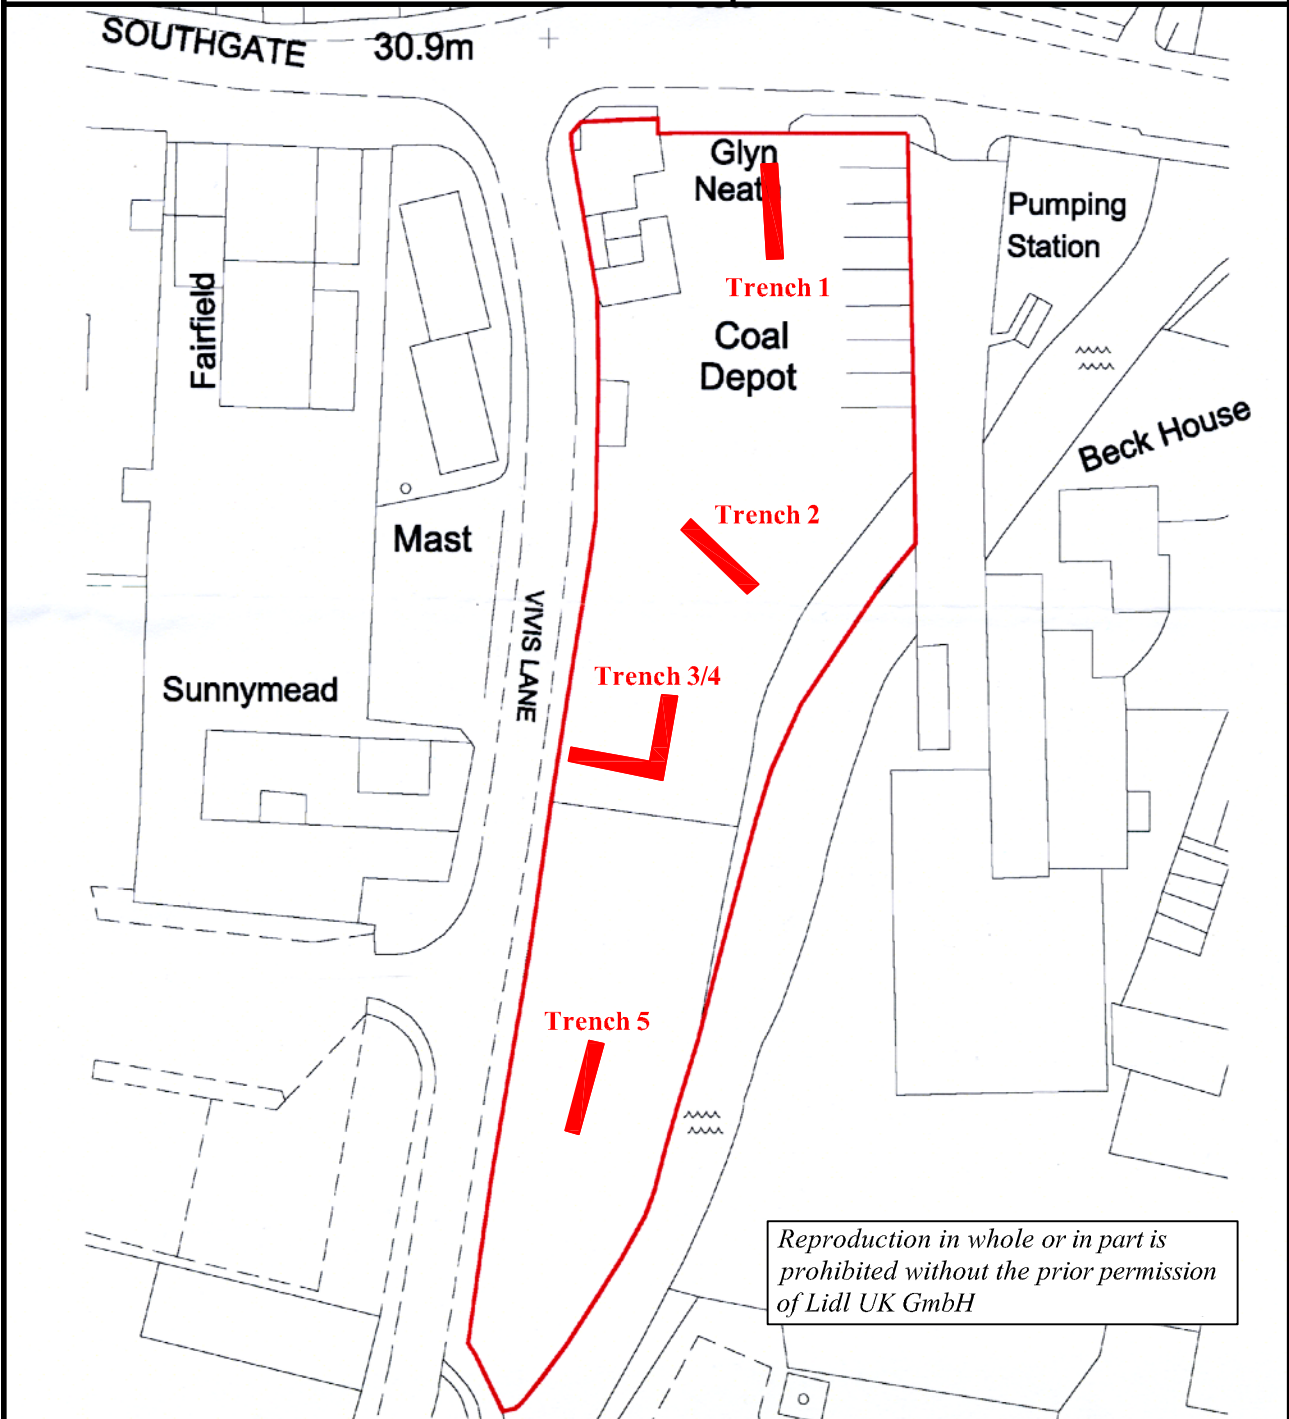

*Reproduction in whole or in part is
prohibited without the prior permission
of Lidl UK GmbH*



proposed development area

