
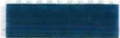





Key

-  Re-aligned Selby Dam - Watching Brief & Environmental Assessment
-  Existing Alignment of Selby Dam - Watching Brief & Environmental Assessment
-  Clearance of Site from Existing Ground Level to 1.2m - Watching Brief
-  Clearance of Site From Existing Ground Level to 0.5m - Watching Brief
-  Installation of Sevices in Robert Street - Watching Brief
-  Excavation Trenches - June/July 1993
-  Proposed Sample Excavation Trench
-  Projected Alignment of Dykes located by excavation

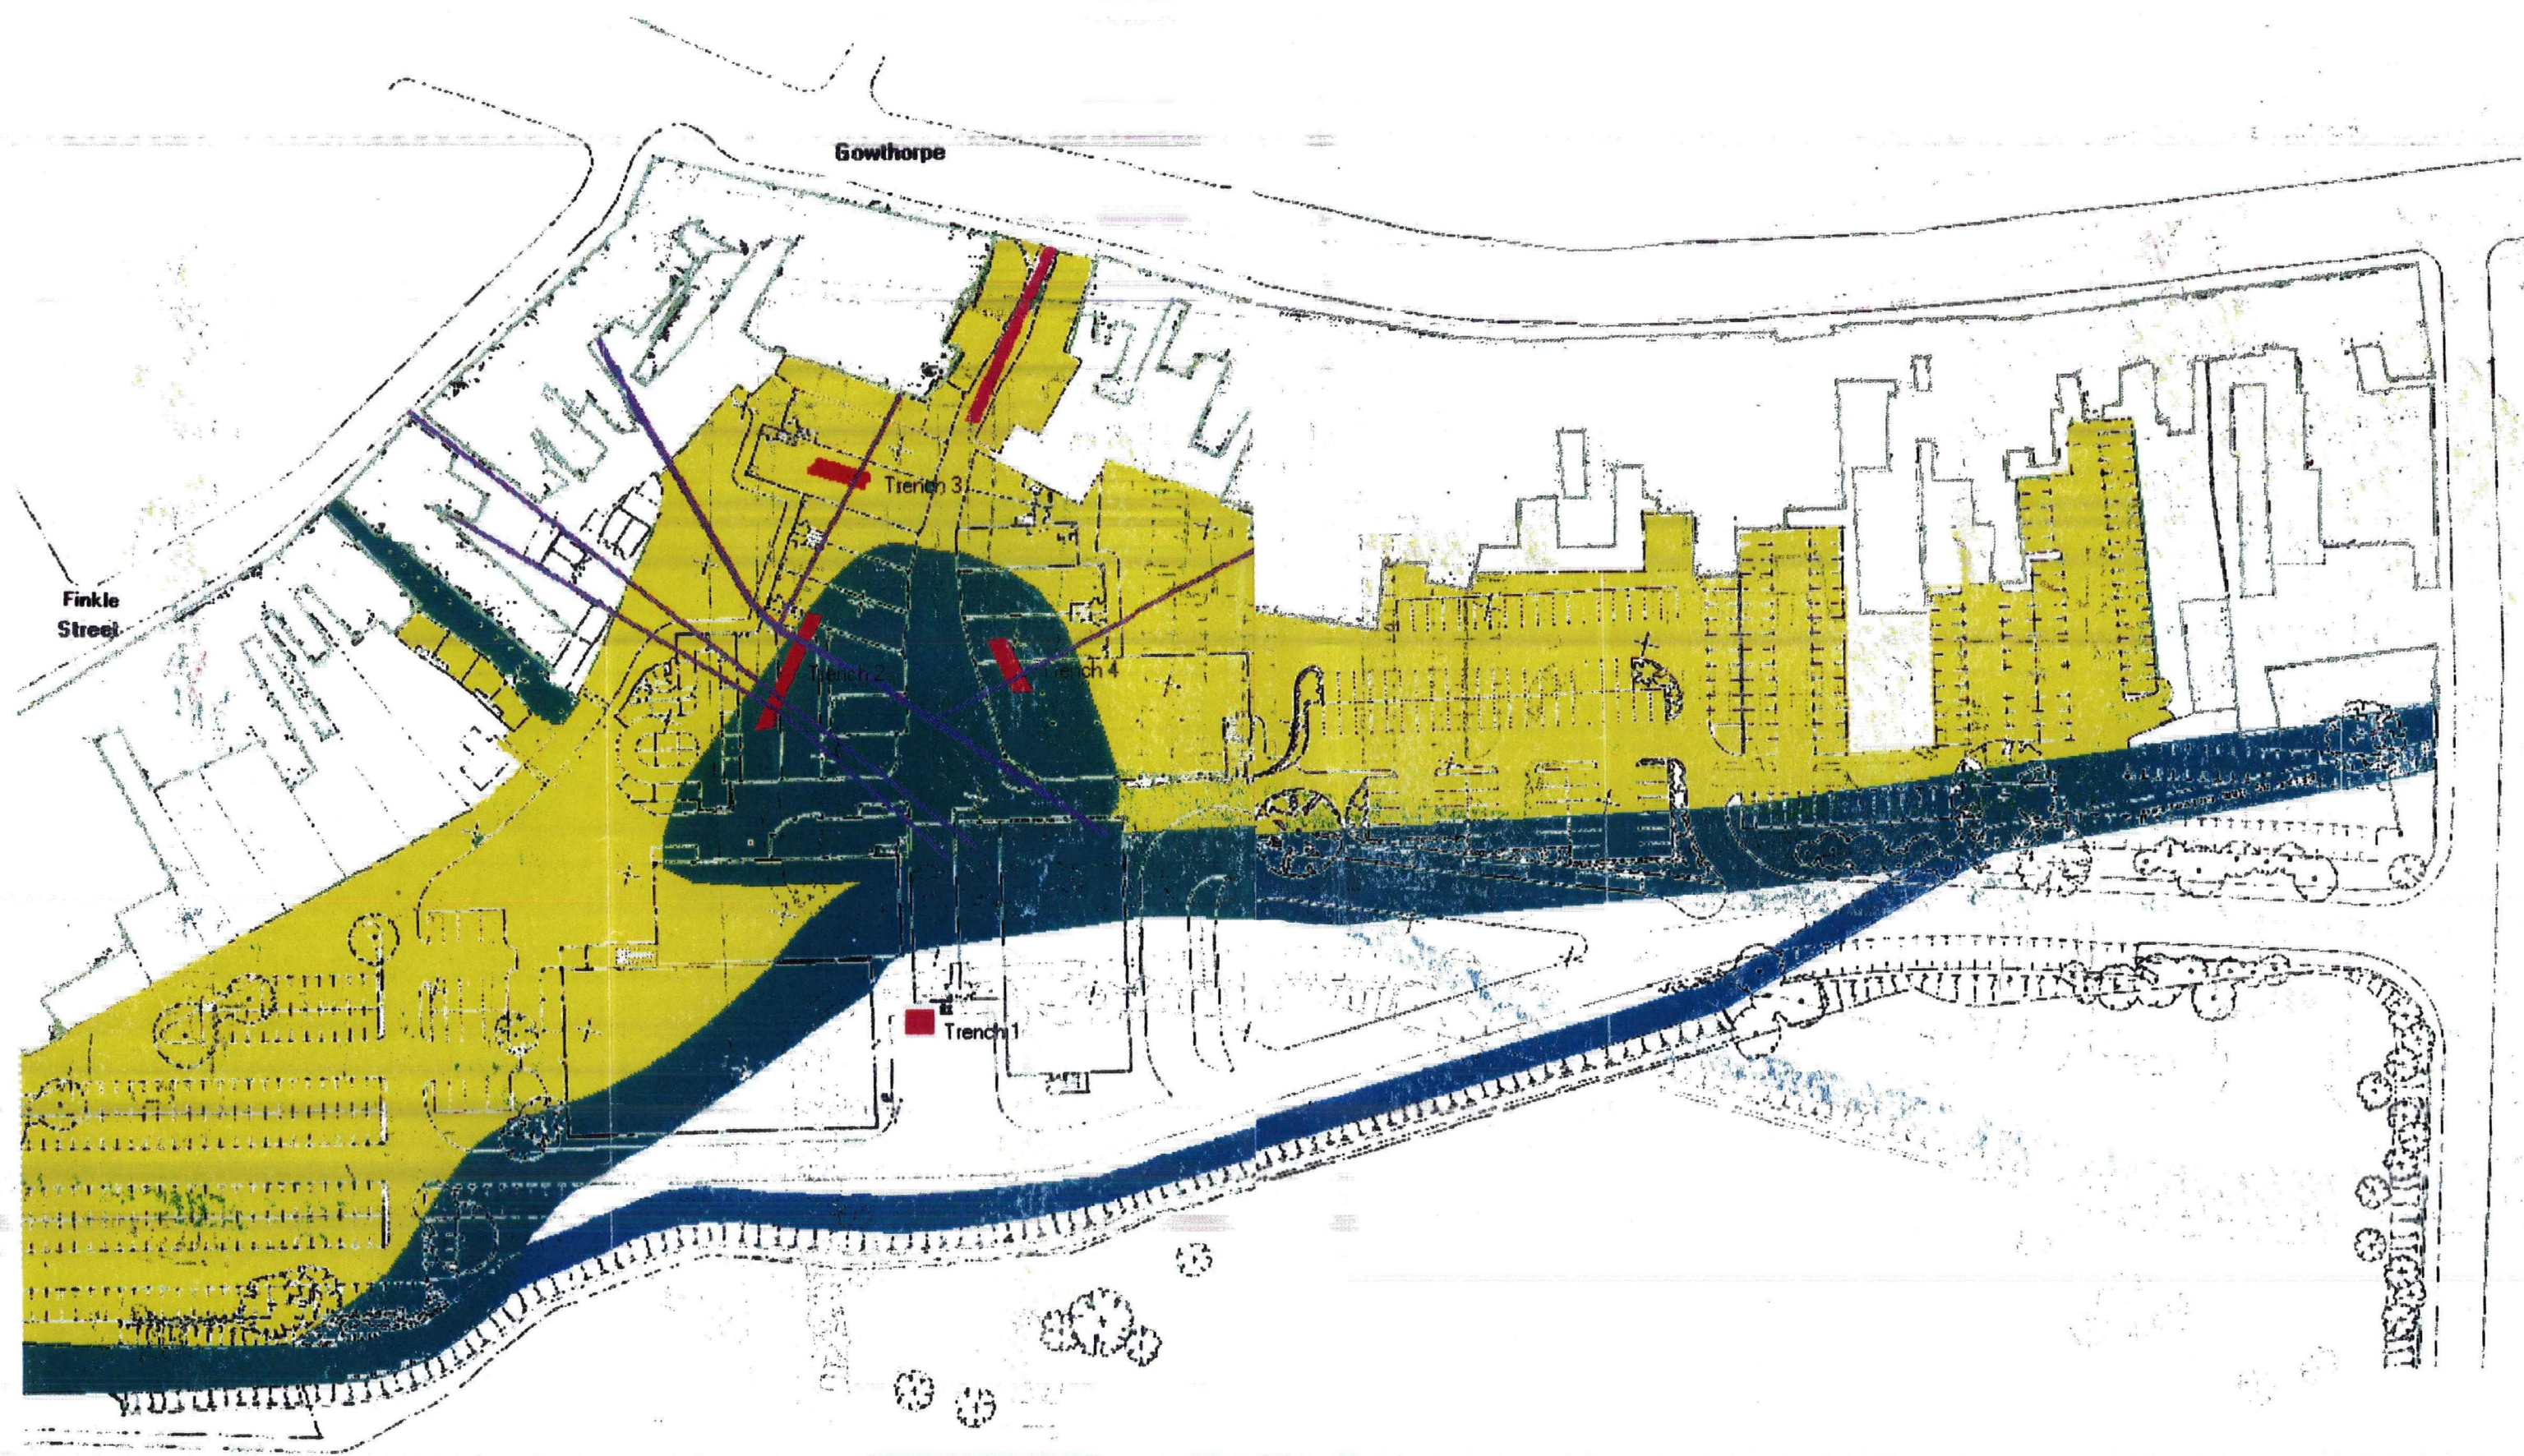


Figure 7
Scale 1:1000