



Plate 34. Providence Smelt Mill flue and pathway (M Roe, 2003)

FIGURES

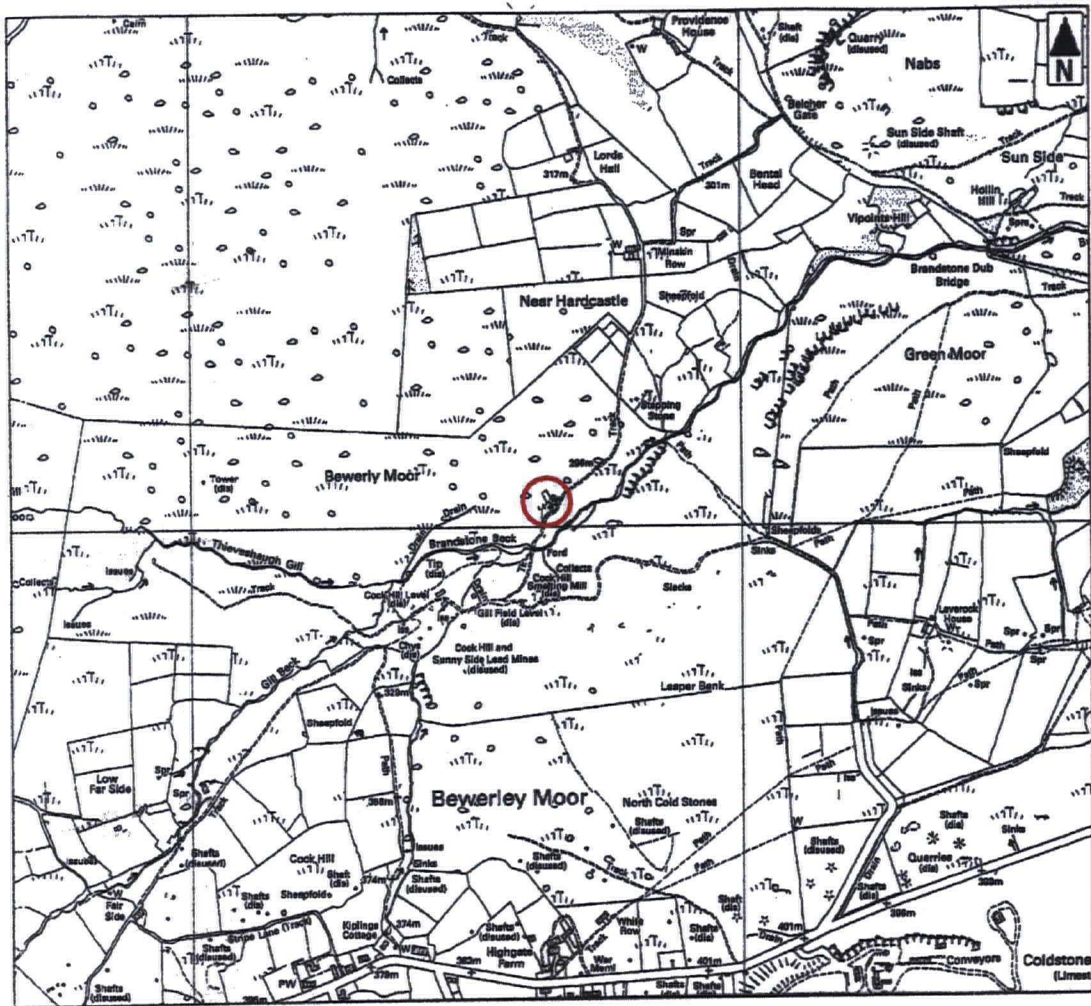


Figure 1. Site Location.

Based upon Ordnance Survey data with permission of Her Majesty's Controller of Stationary Office Crown Copyright. John Buglass Archaeological Services, Rosebank, Newby Wiske DL7 9EX. Licence Number 100048796

- Figure 2. Topographic Survey.
- Figure 3. Figure 3. Plan of Buildings and Flues 1:50.
- Figures of walls etc.



# Providence Mill.

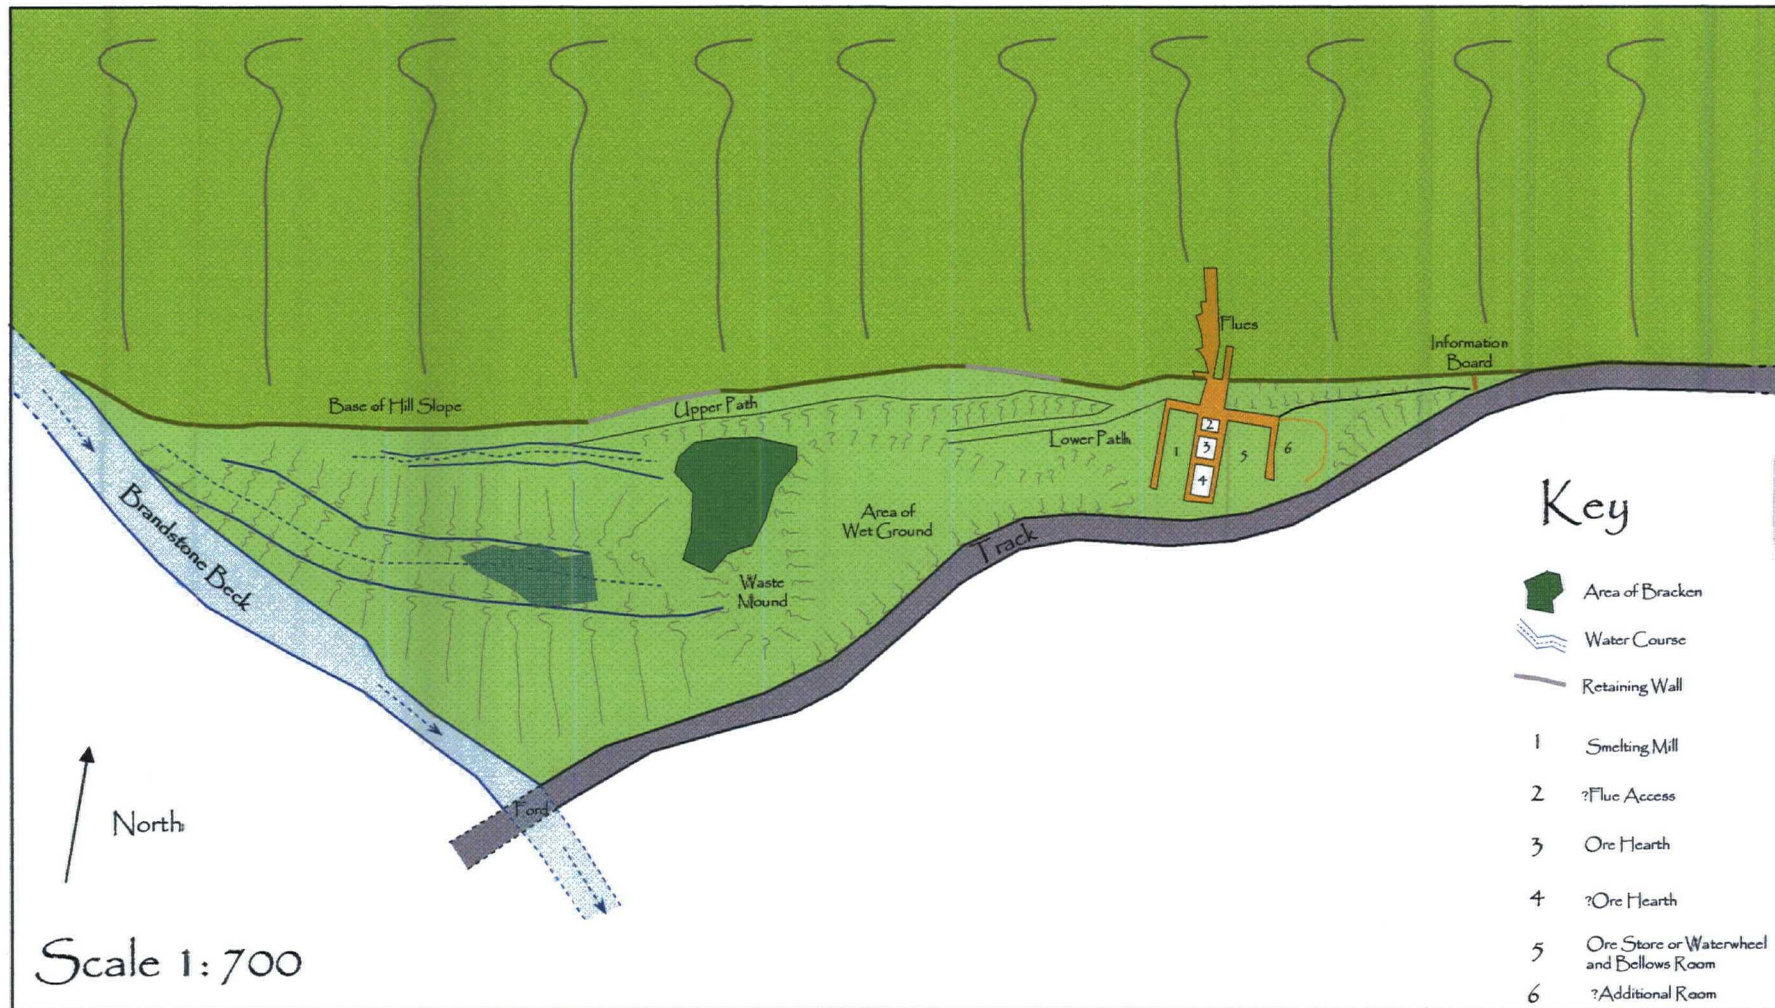


Figure 2. Topographic Survey of Mill and Surroundings