

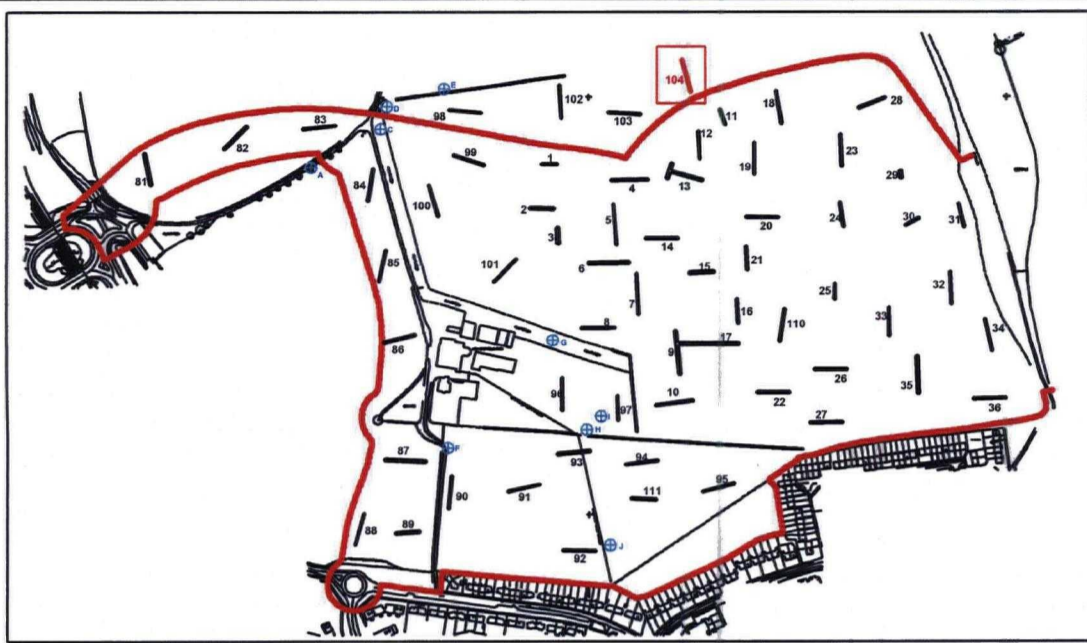





<p><b>MAP</b> Archaeological Consultancy Ltd.</p>	<p>TITLE: Trench 101 Plan &amp; Section</p>
<p>SITE: High Eastfield, Scarborough</p>	<p>FIGURE: 41      Scale: 1:125</p>
<p>CLIENT: Scarborough Borough Council</p>	<p>DRAWING REF.:</p>
	<p>DRAWN BY: TWS</p>
	<p>REVISIONS:</p>

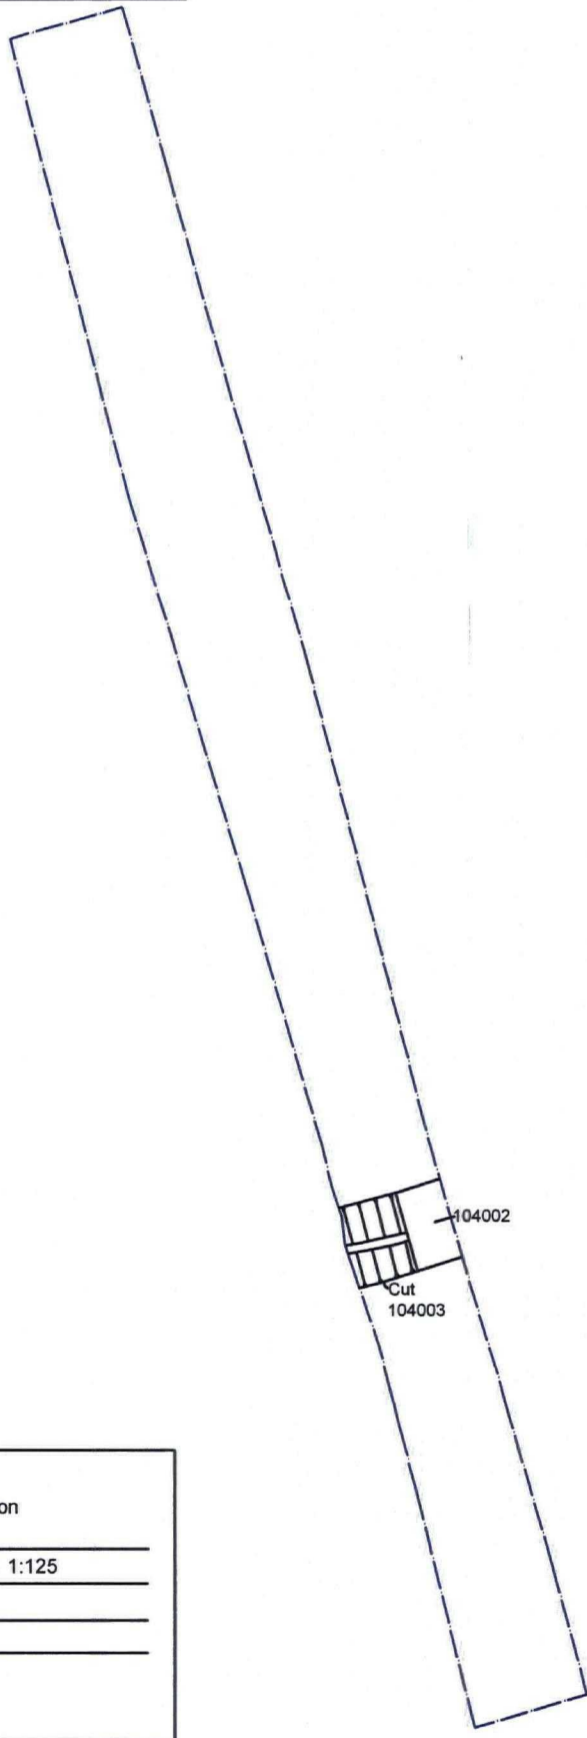

Trench 104 Section (Scale 1:50)

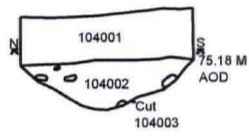

<p><b>MAP</b> Archaeological Consultancy Ltd.</p> <p>SITE: High Eastfield, Scarborough</p> <p>CLIENT: Scarborough Borough Council</p>	TITLE: Trench 104 Plan & Section	
	FIGURE: 42	Scale: 1:125
	DRAWING REF.:	
	DRAWN BY: TWS	
REVISIONS:		

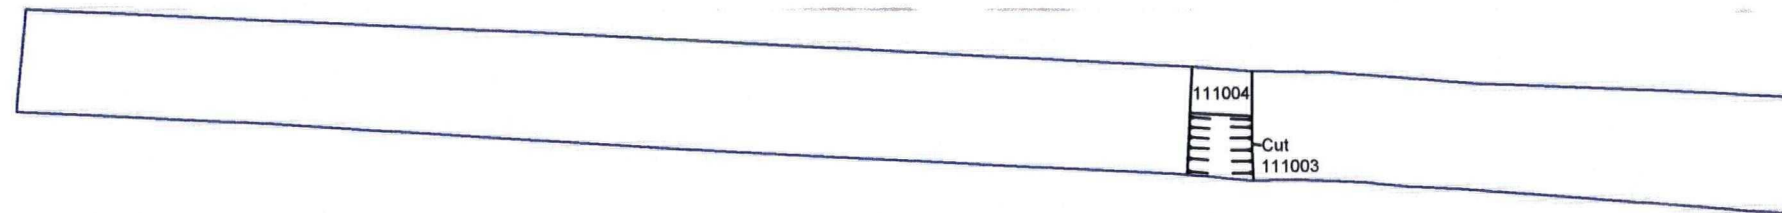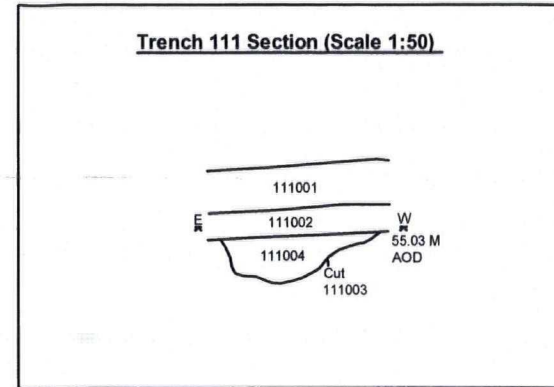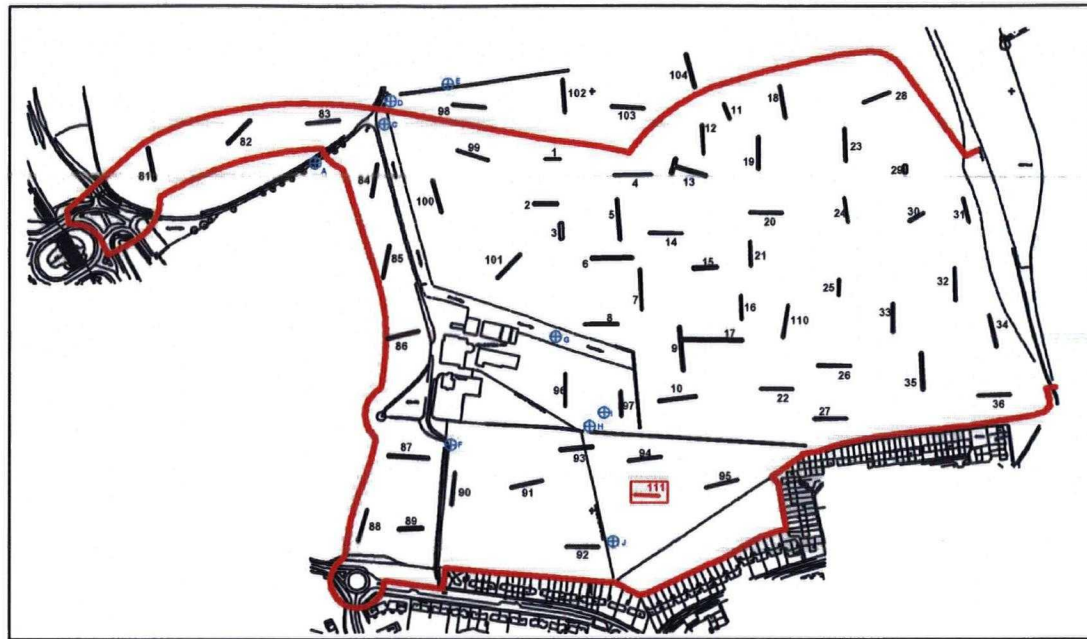

<b>MAP</b>	
Archaeological Consultancy Ltd.	
SITE: High Eastfield, Scarborough	
CLIENT: Scarborough Borough Council	
TITLE: Trench 111 Plan & Section	
FIGURE: 43	Scale: 1:125
DRAWING REF.:	
DRAWN BY: TWS	
REVISIONS:	

Based on Ordnance Survey digital data supplied by P + HS Architects Reproduced with the permission of the Controller of Her Majesty's Stationery Office. Licence no. AL 100005557 © Crown Copyright

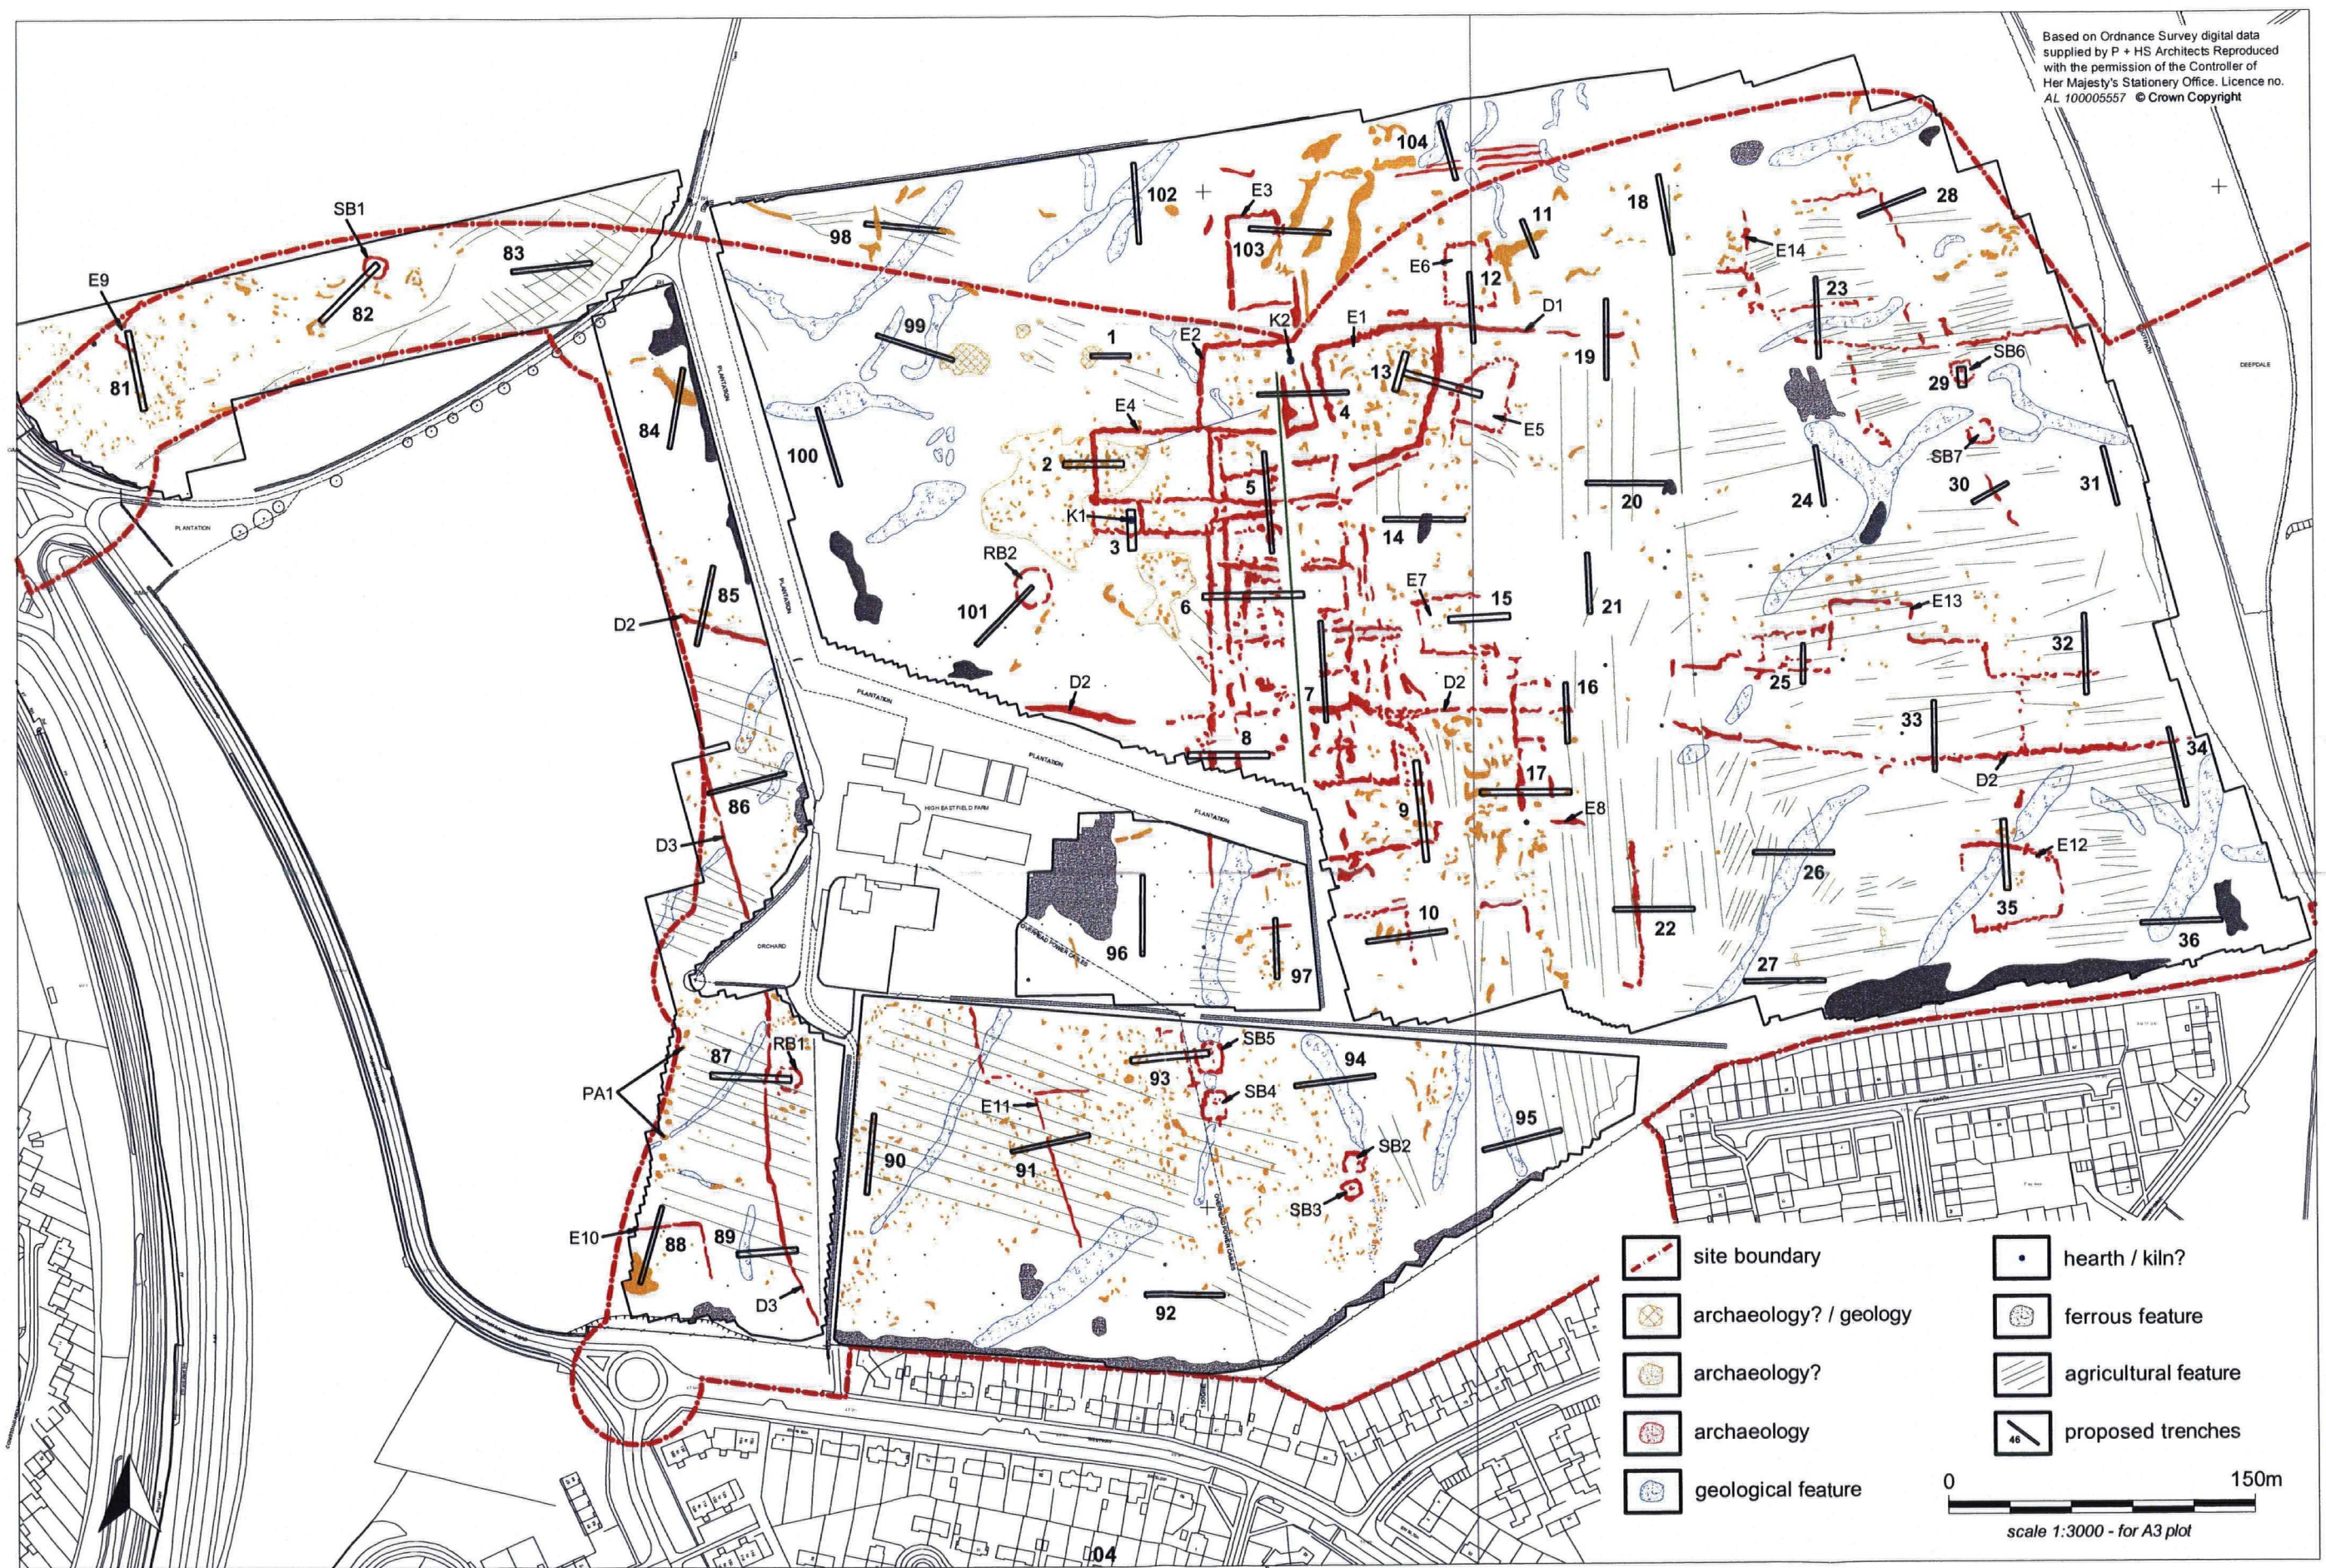


Figure 44 Middle Deepdale, Scarborough: location of proposed trial trenches within Areas A and C overlain on geophysical survey data (provided by Archaeological Services WYAS)



Plate 1. Area A. General View. Facing East.



Plate 2. Area C2. General View. Facing South-west.

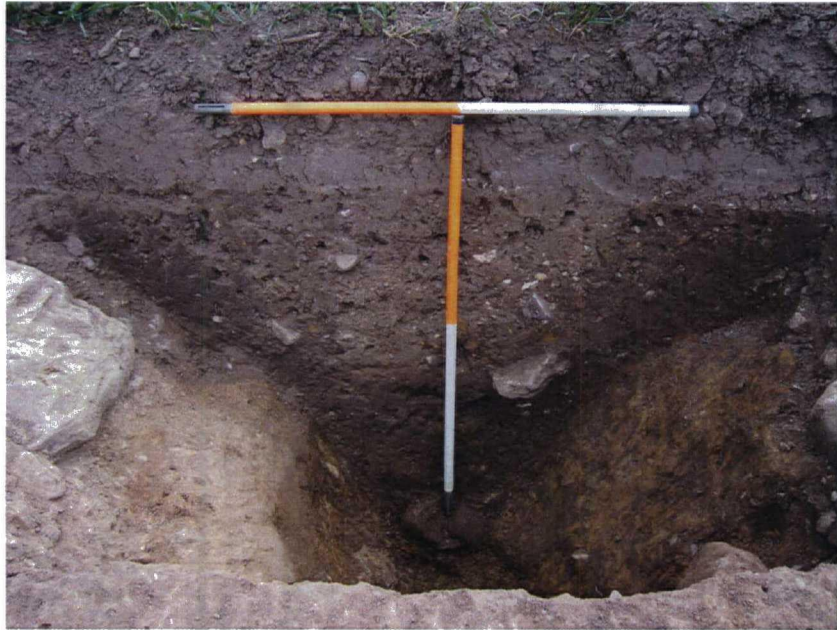


Plate 3. Trench 2. Ditch 2004. Facing South.



Plate 4. Trench 4. Ditch 4003. Facing South-east.

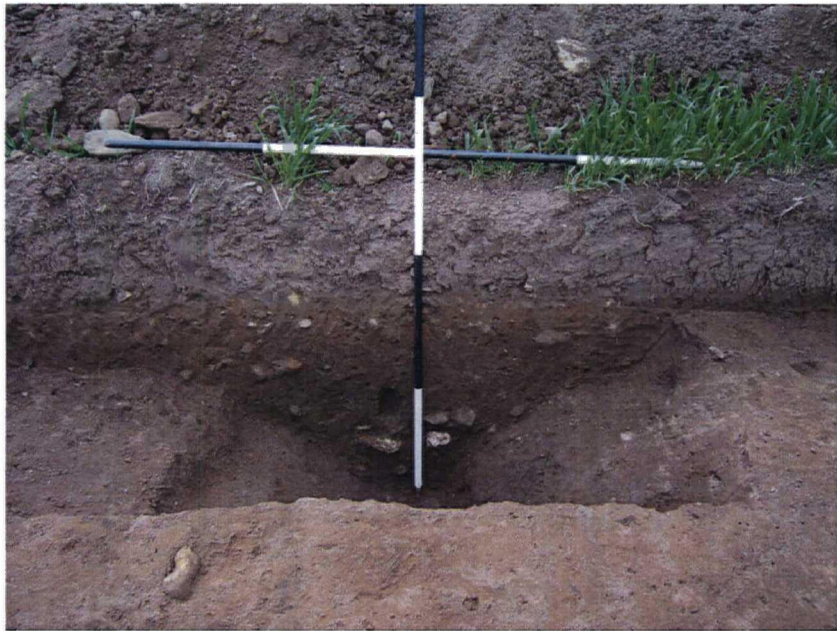


Plate 5. Trench 4. Ditch 4006. Facing South.

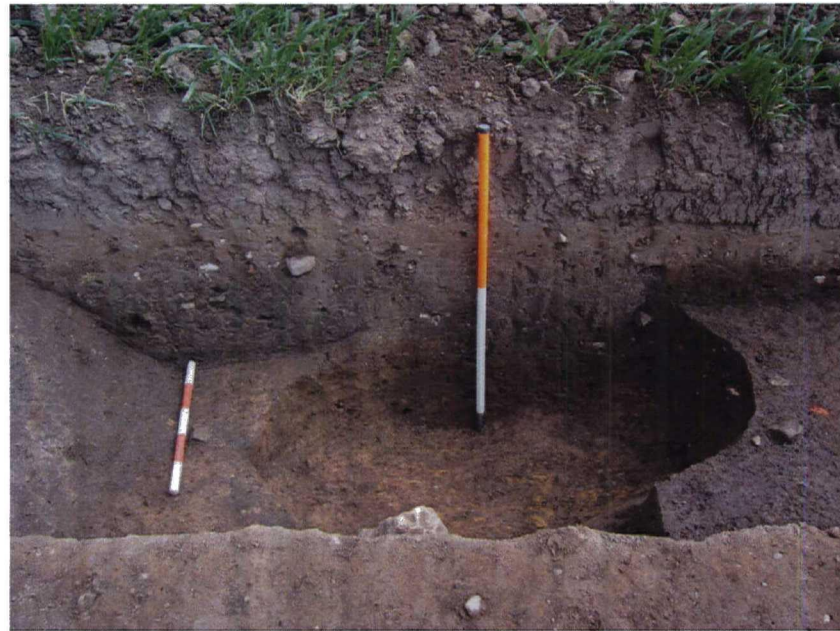


Plate 6. Trench 5. Ditch 5004 and Pit 5006. Facing East.



Plate 7. Trench 5. Surfacing 5007. Facing East.

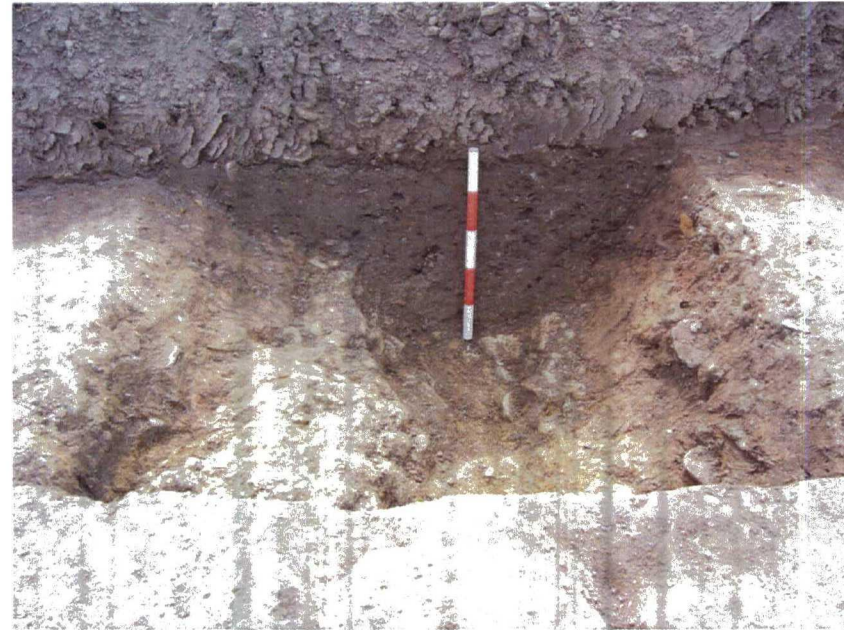


Plate 8. Trench 6. Ditch 6004. Facing South.



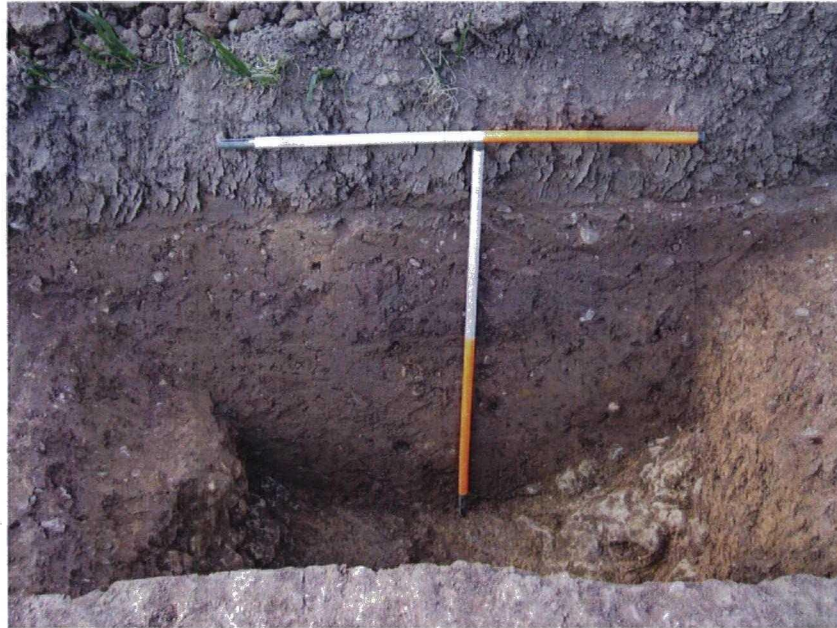


Plate 9. Trench 6. Ditch 6008. Facing South.

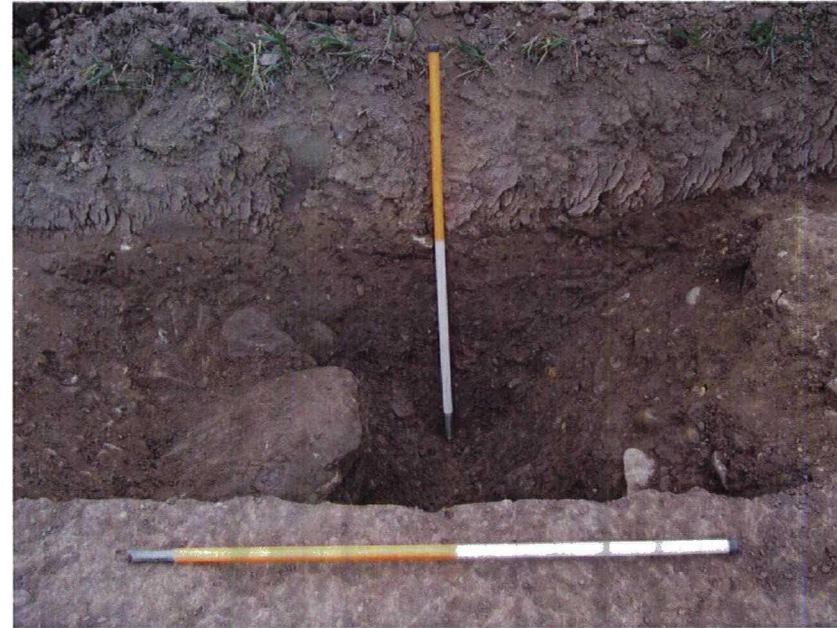


Plate 10. Trench 6. Ditch 6010. Facing South.



Plate 11. Trench 6. Surfacing 6016. Facing North.



Plate 12. Trench 7. Ditches 7003 and 7005. Facing North-east.