

Figure 1. Site Location.

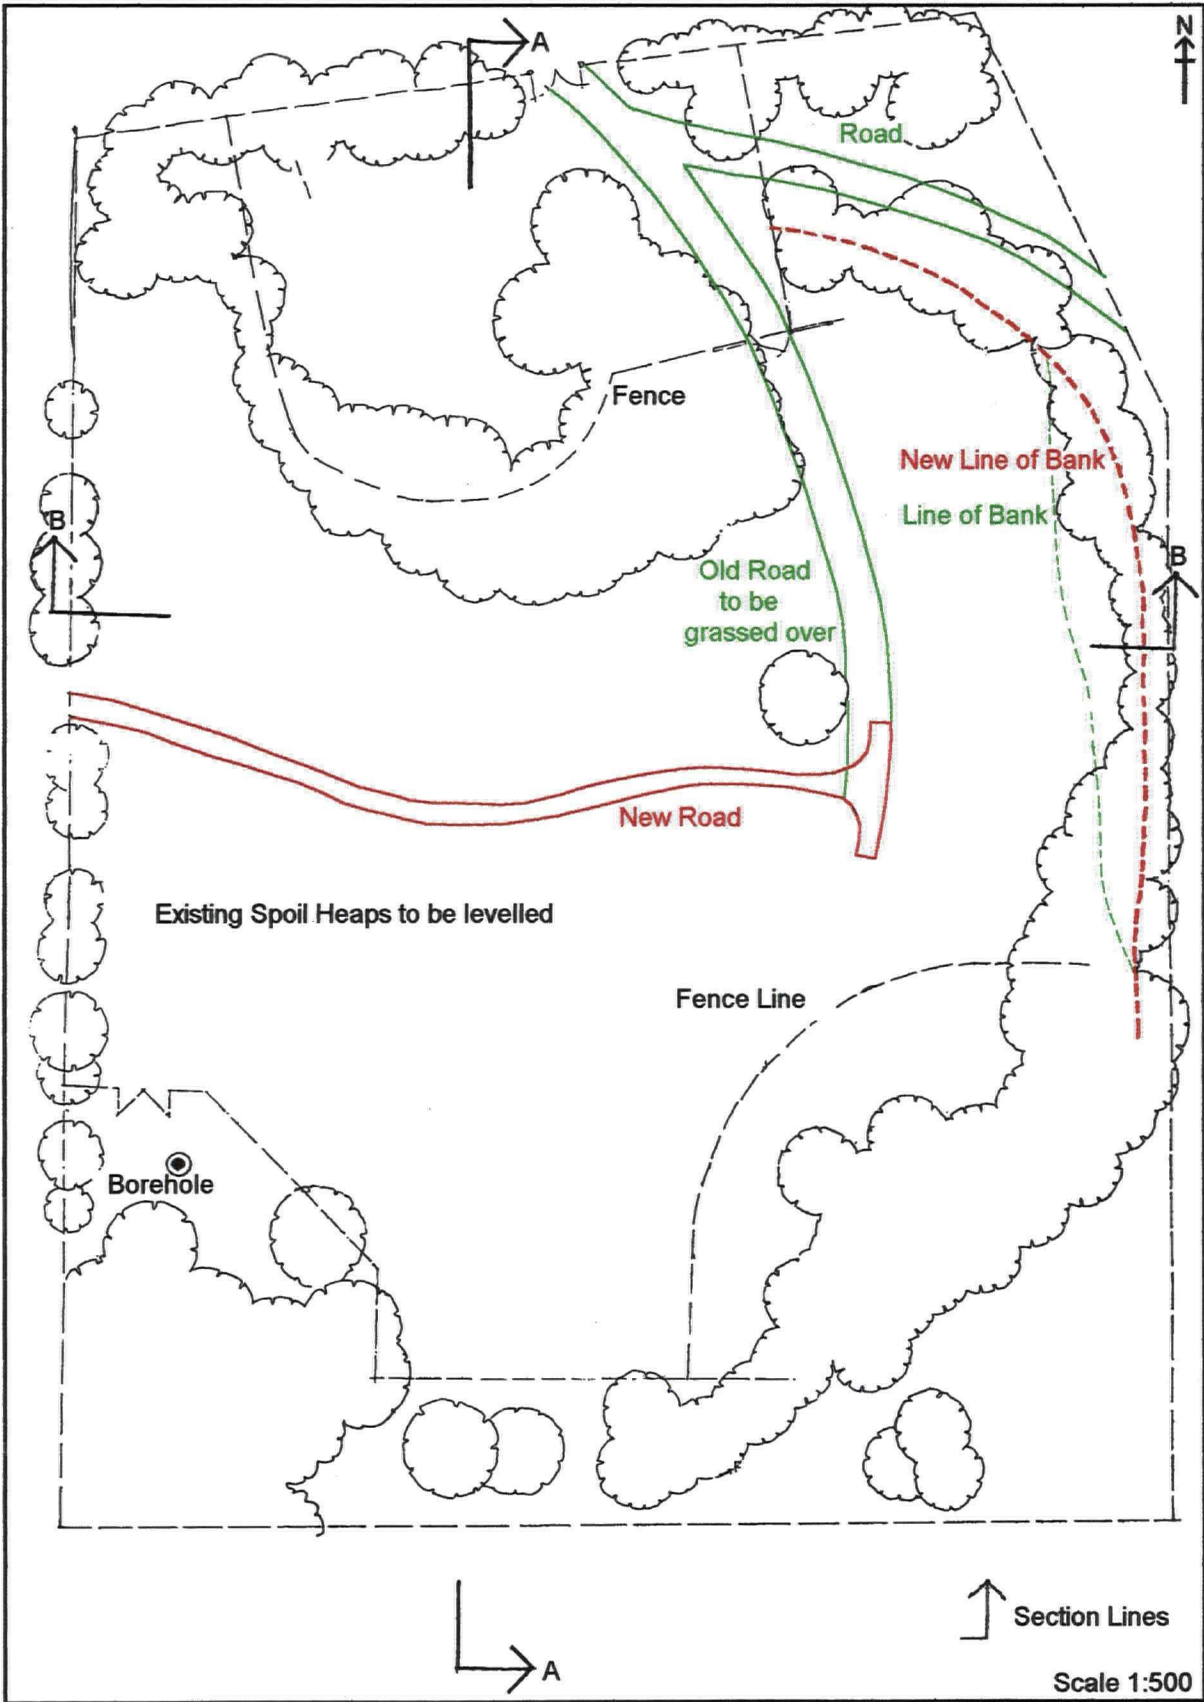


Figure 2. Plan showing area to be landscaped.

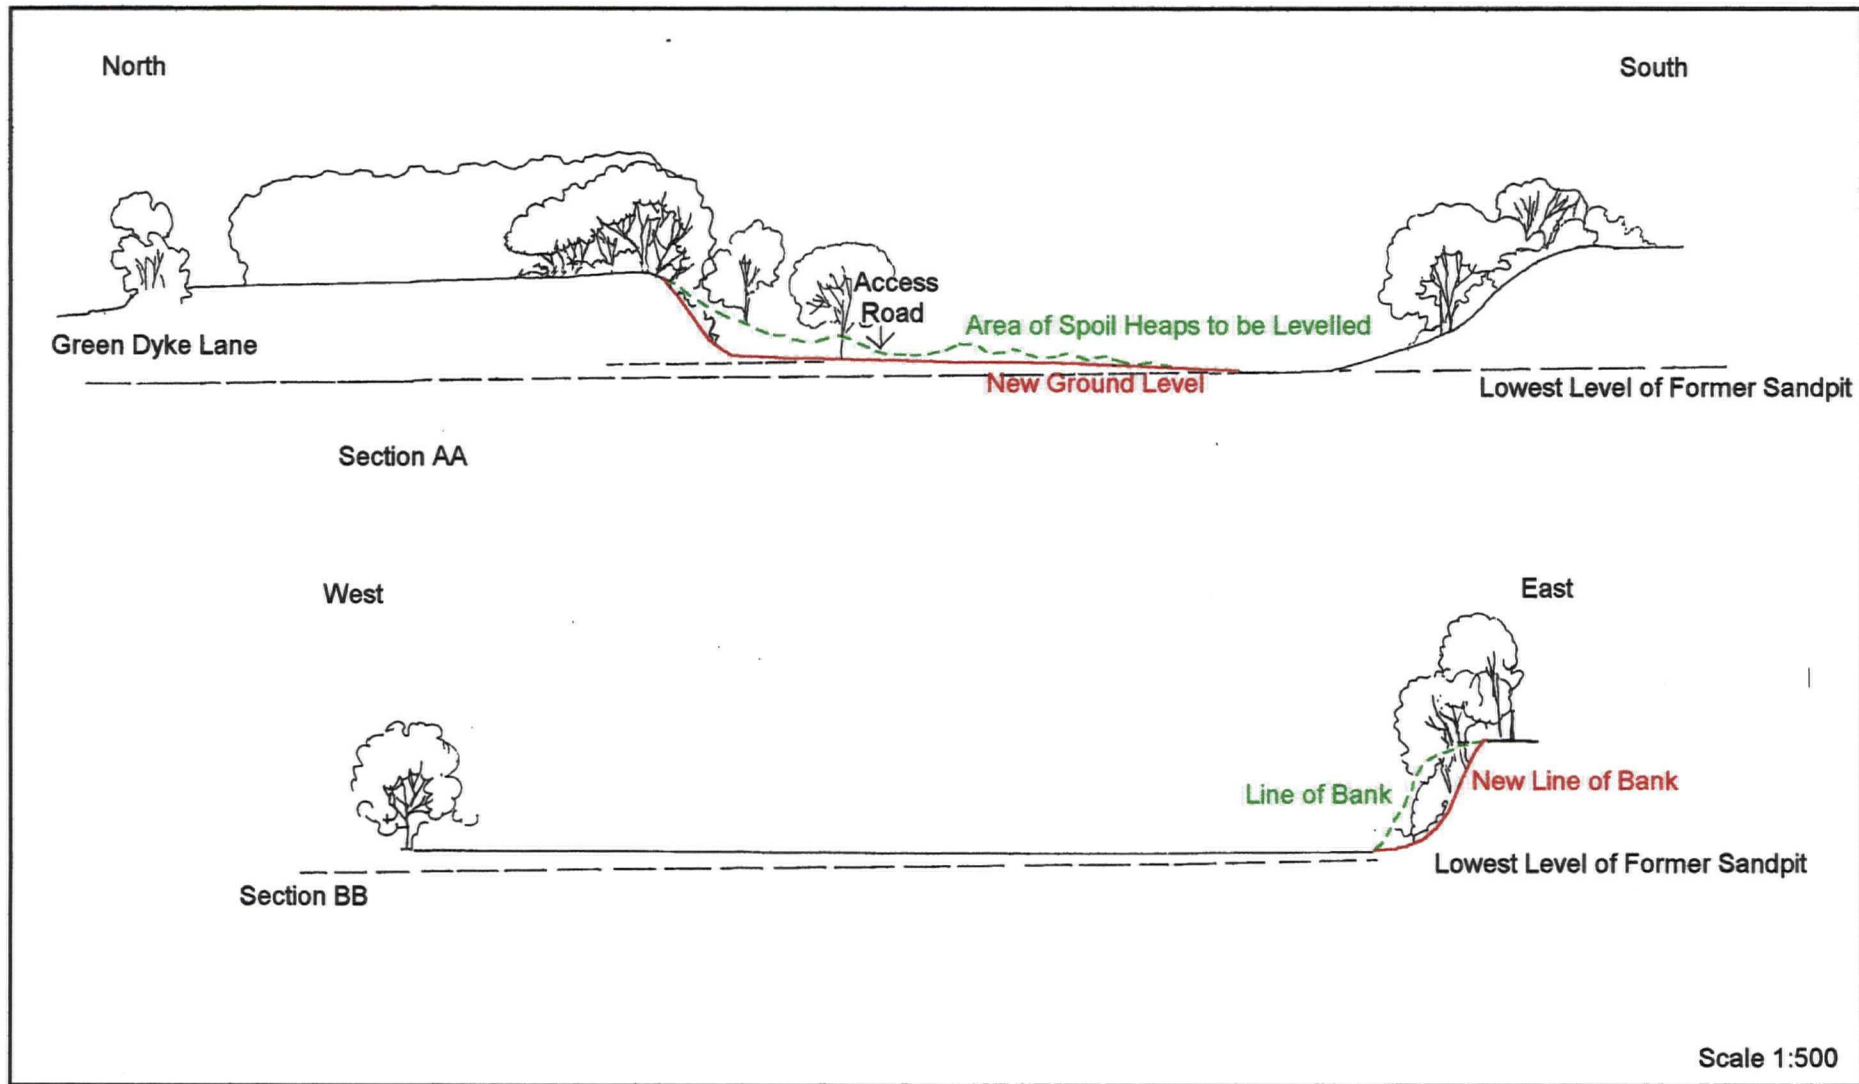


Figure 3. Section through site showing degree of landscaped.