

Figure 1. Site Location.

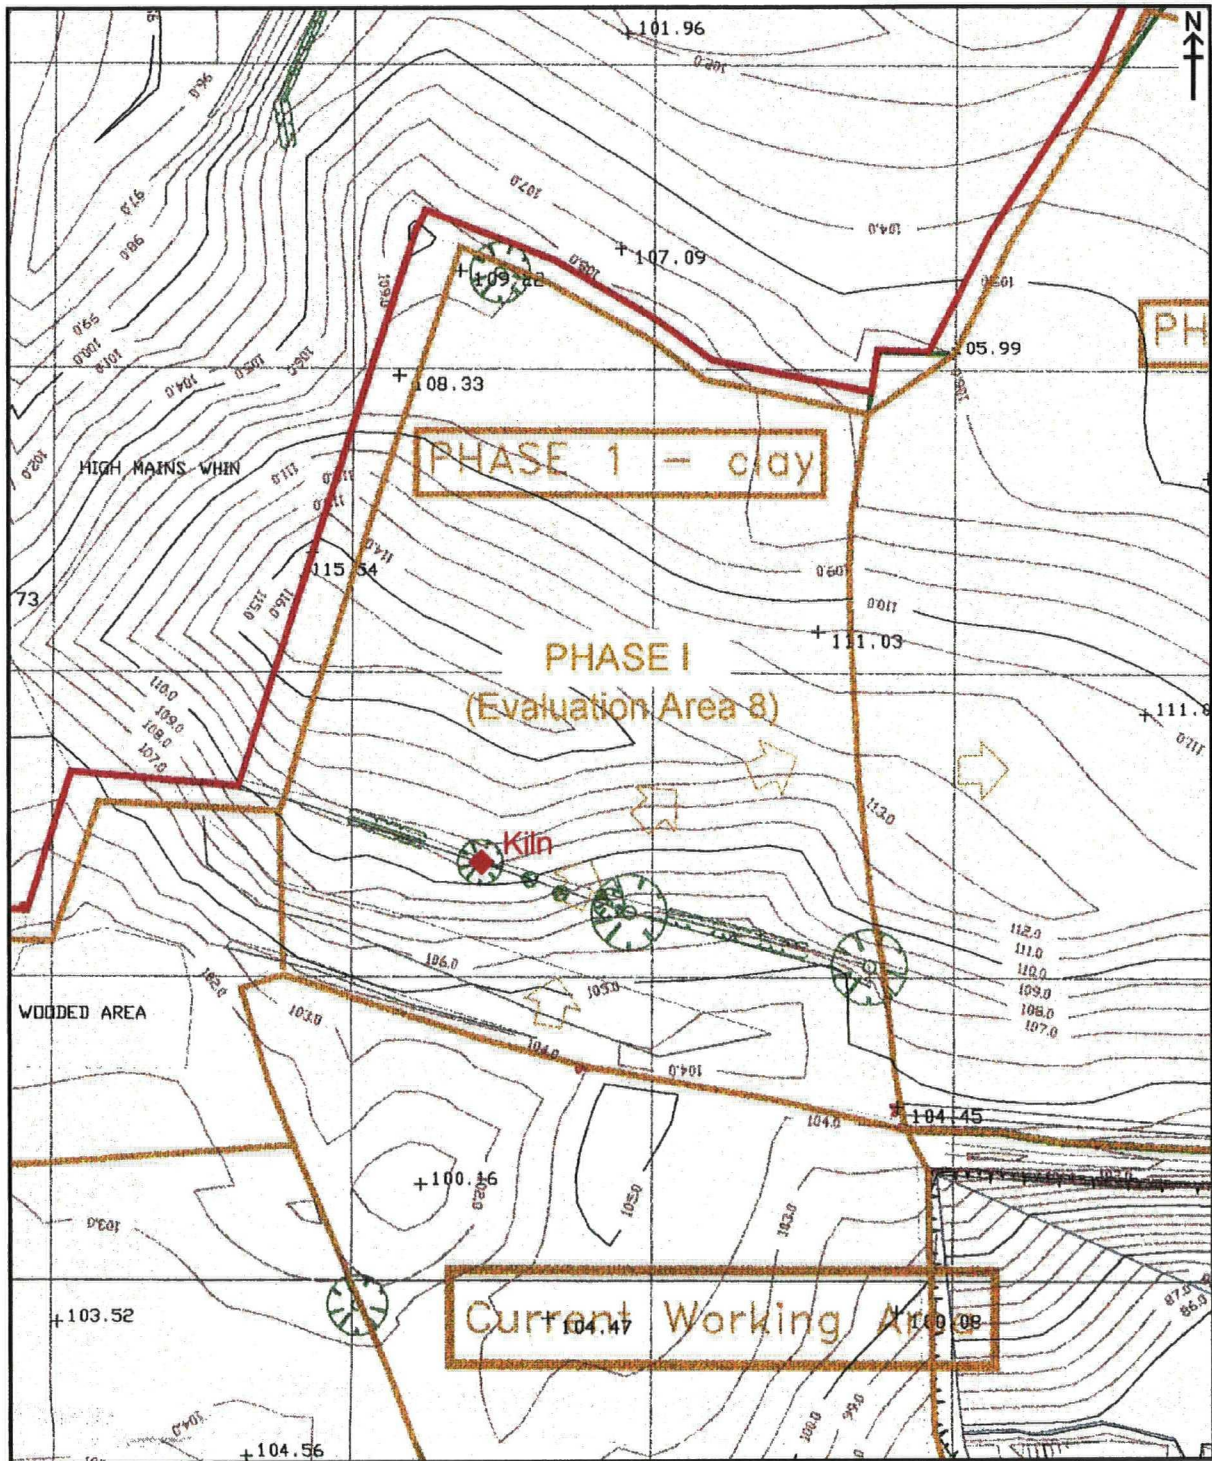


Figure 2. Location of Phase I Work and Kiln.

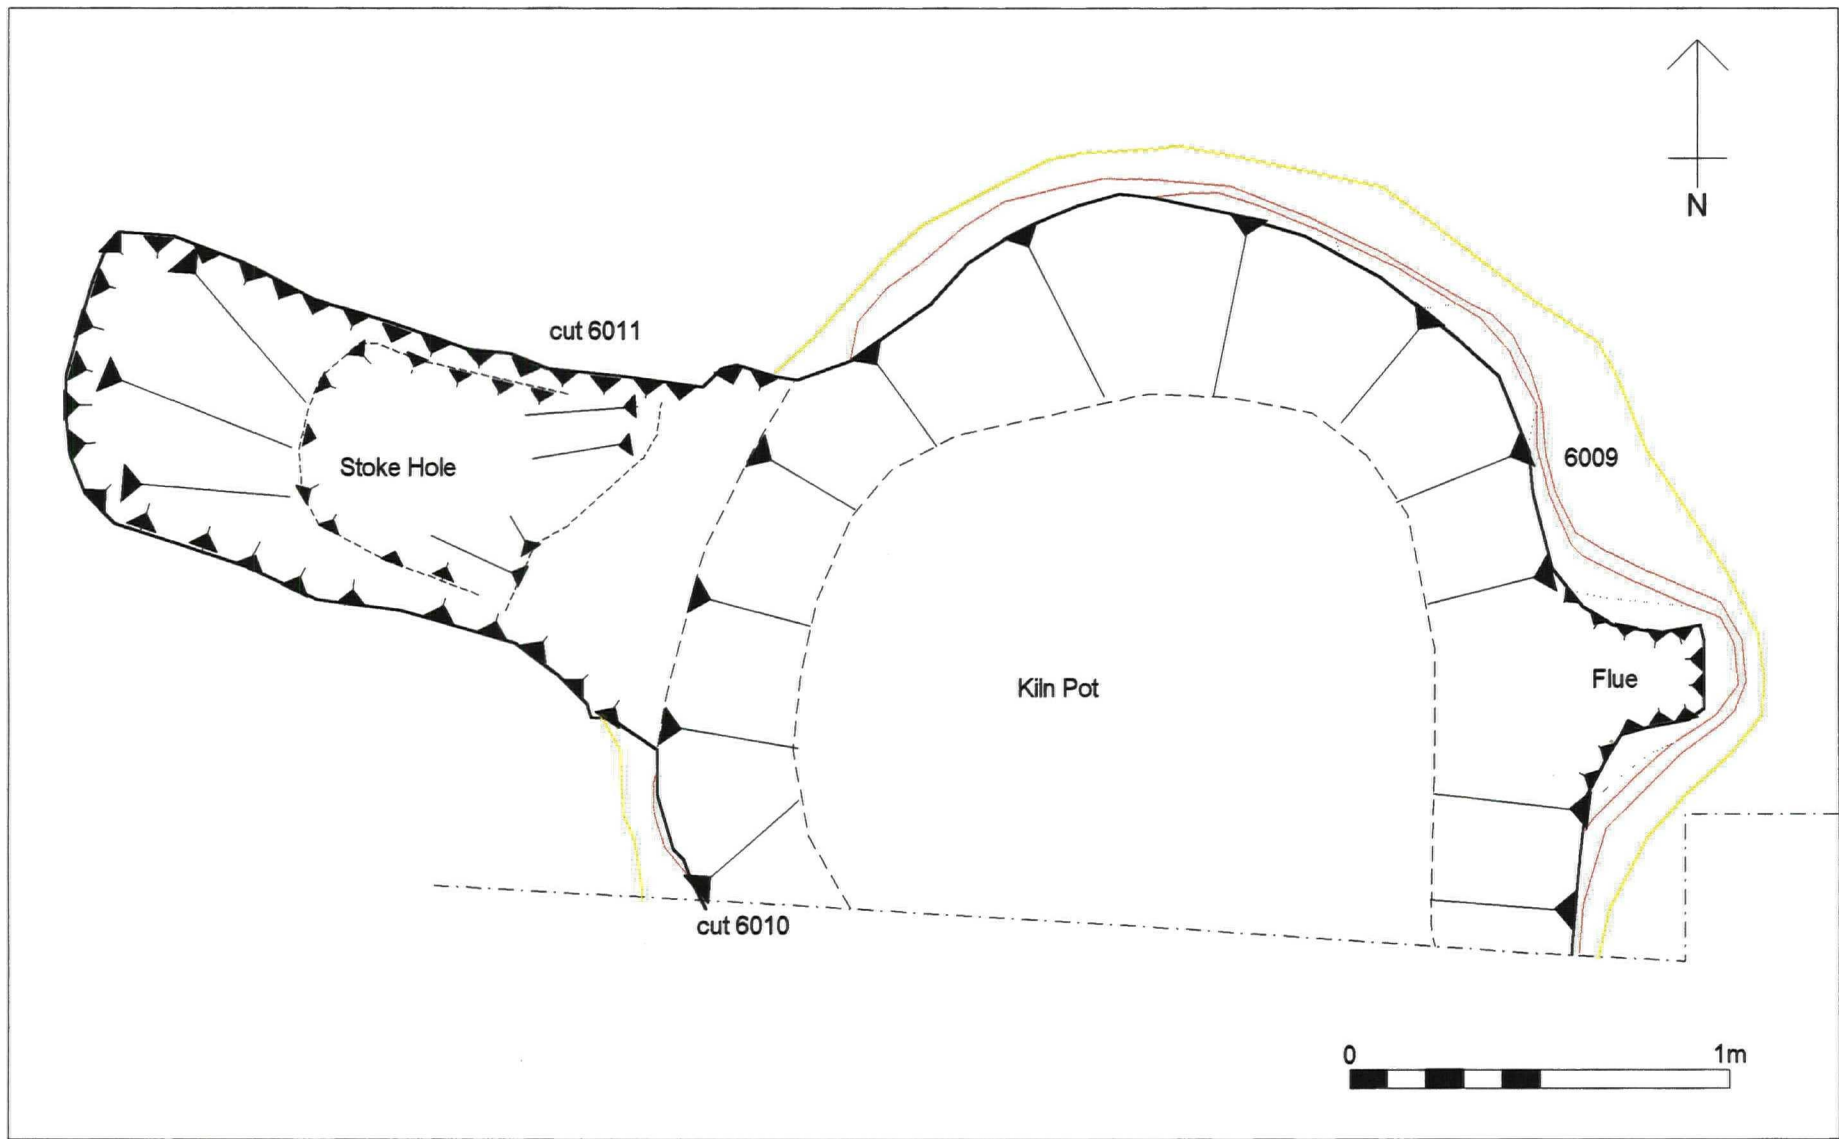


Figure 3. Plan of Kiln, Flue and Stoke Hole Cuts (contexts 6010 and 6011).

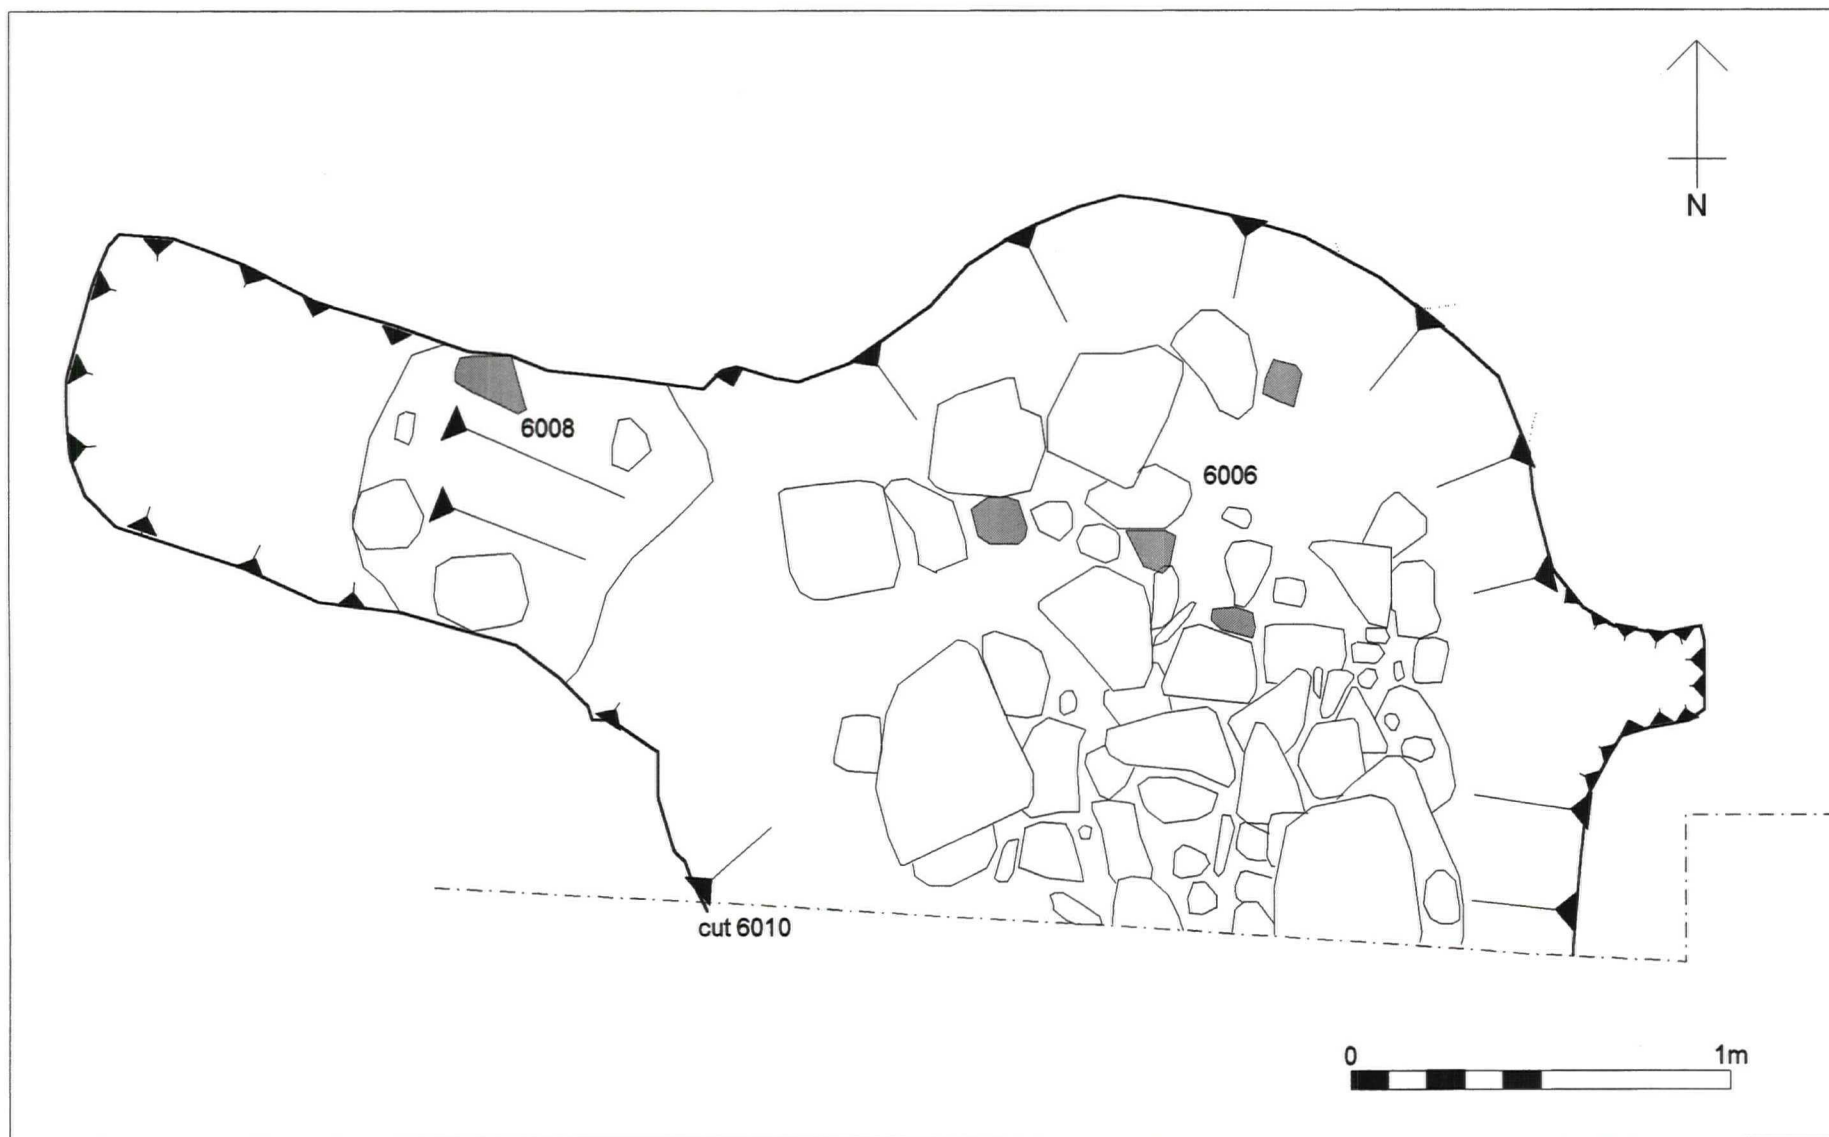


Figure 4. Plan of Deposits 6006 and 6008.

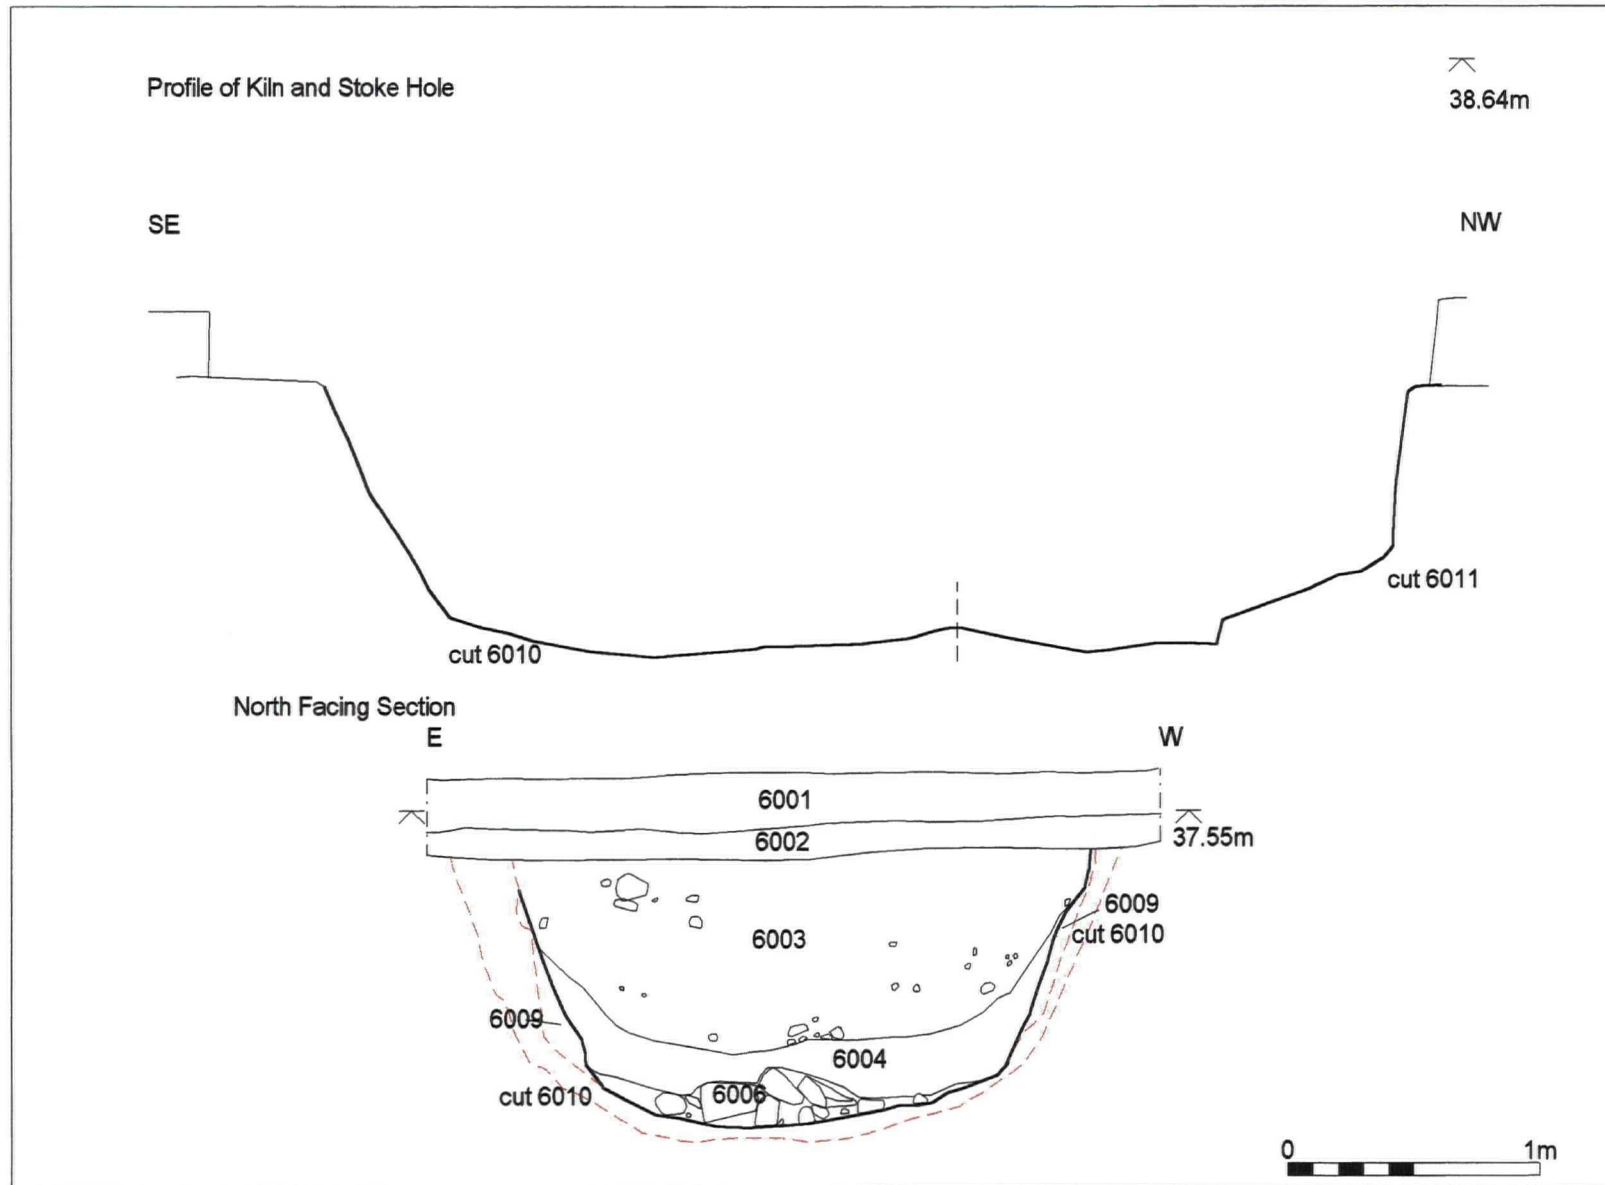


Figure 5. Profile and North Facing Section.