

Figure 23. Plan of Post-medieval garden features to the north of the mill. Scale (1:100).



Figure 24. Trench 30, north facing elevation of wall [3014]. Scale (1:20).

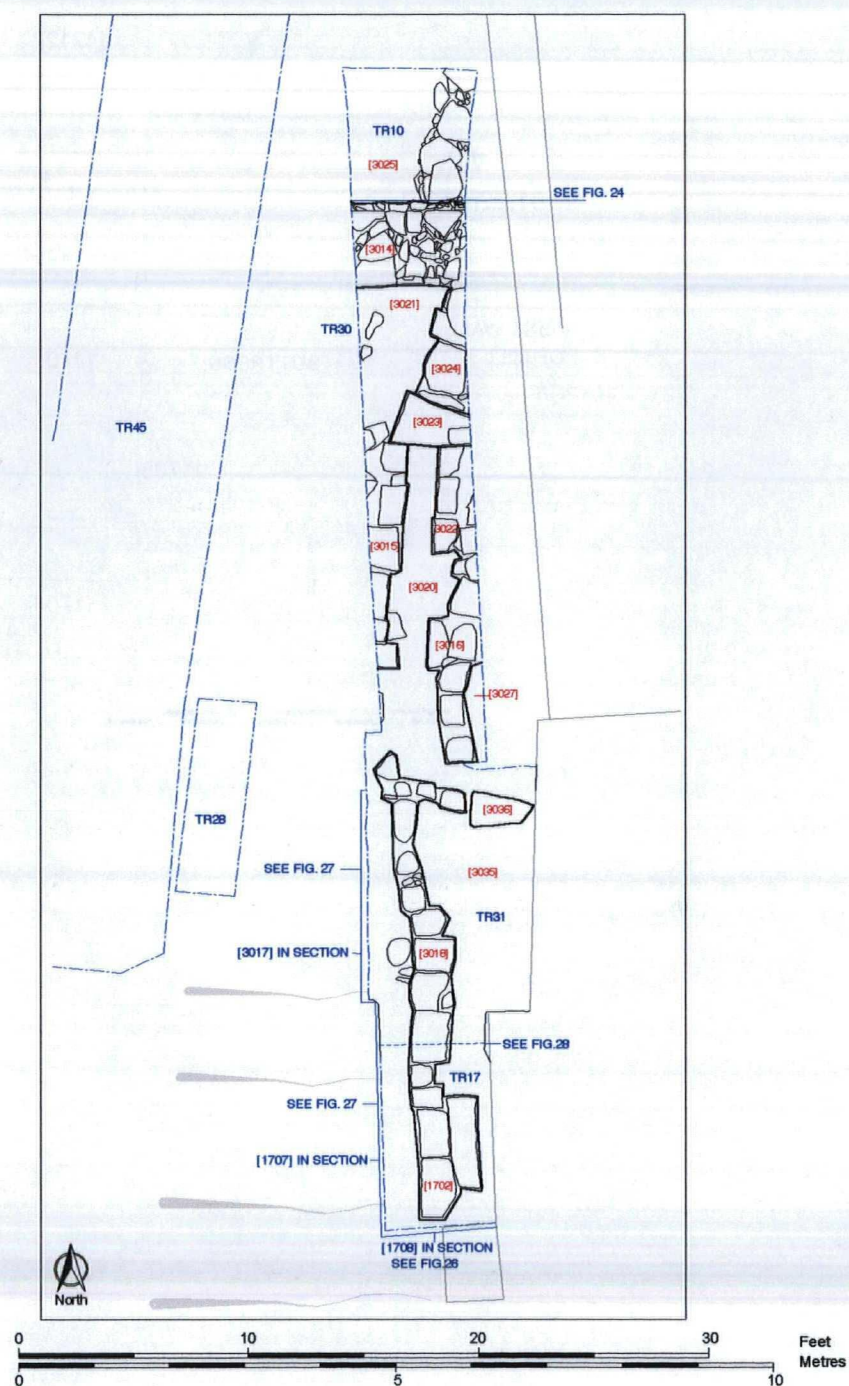


Figure 25. Plan of structures to the west of the mill. Scale (1:100).



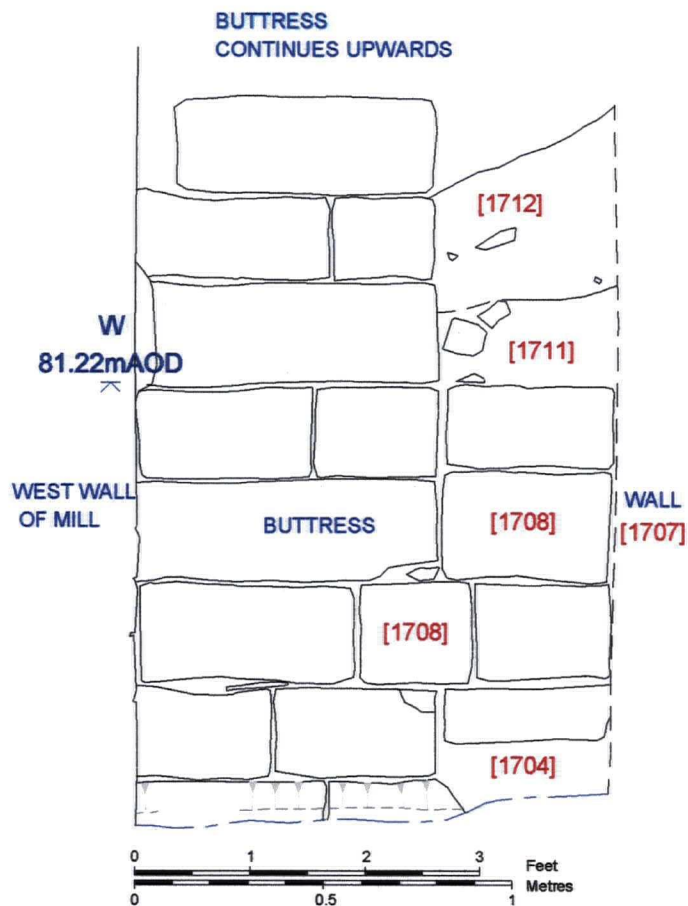


Figure 26. Trench 17, south facing section. Scale (1:20).

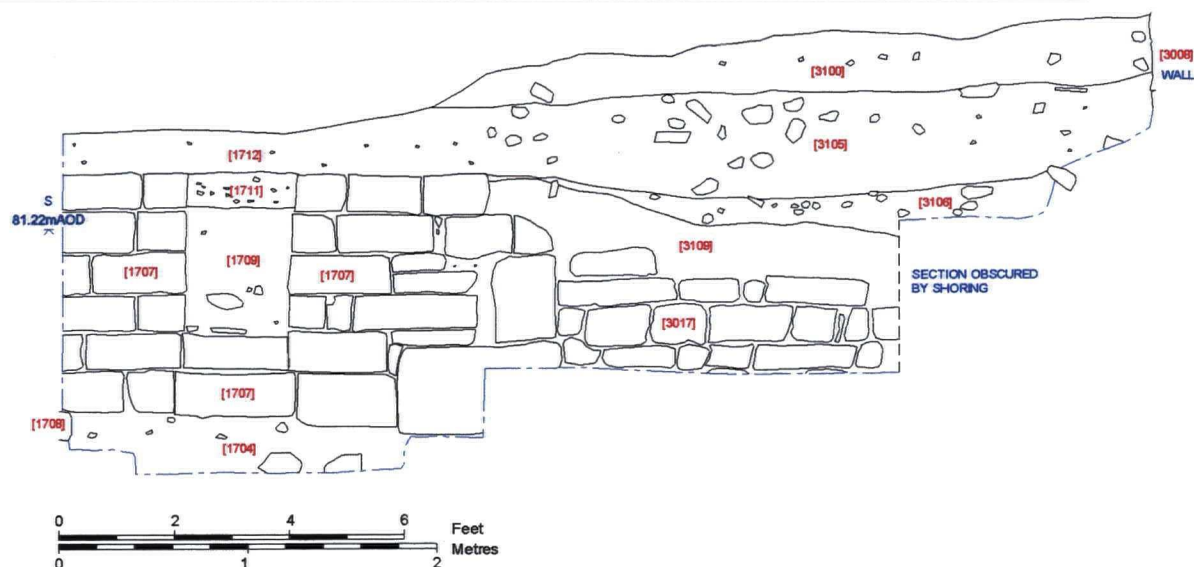


Figure 27. Trenches 17 and 30, east facing section. Scale (1:40).

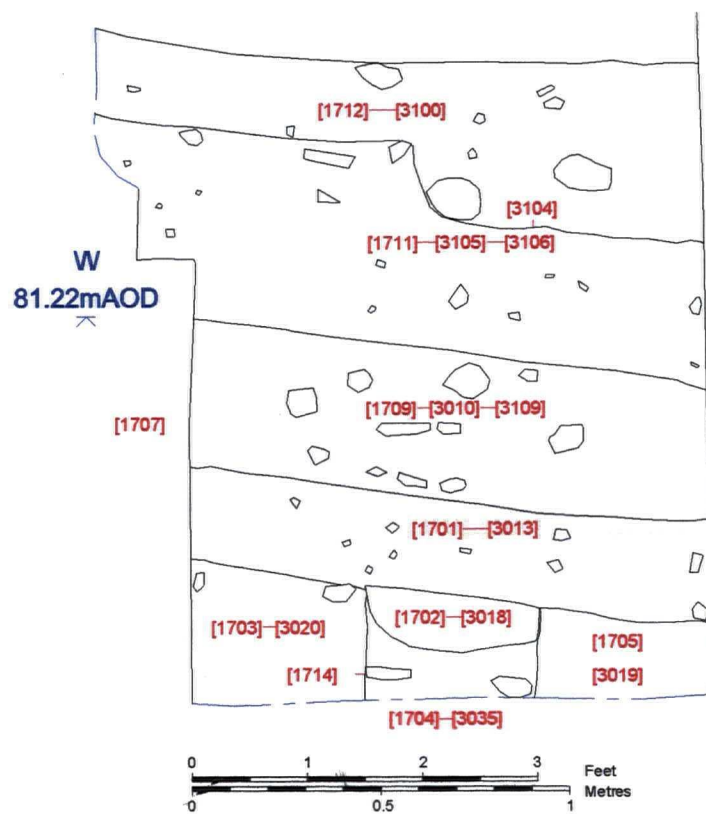


Figure 28. Trenches 17 and 30, south facing section. Scale (1:20).

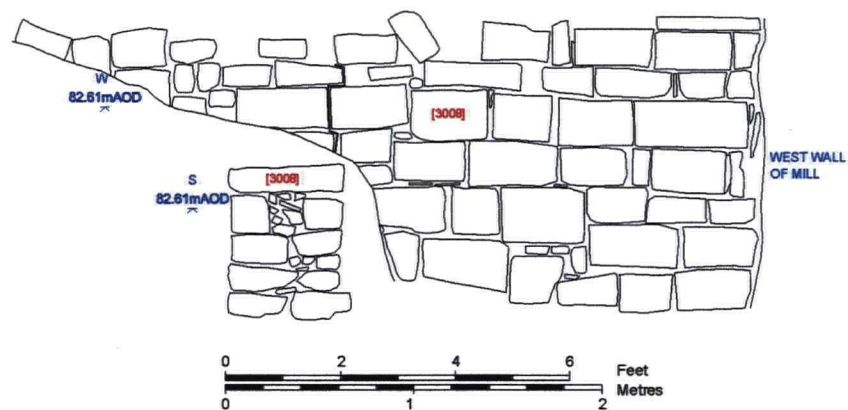


Figure 29. South facing elevation, and section through, the "Transverse wall". Scale (1:40).

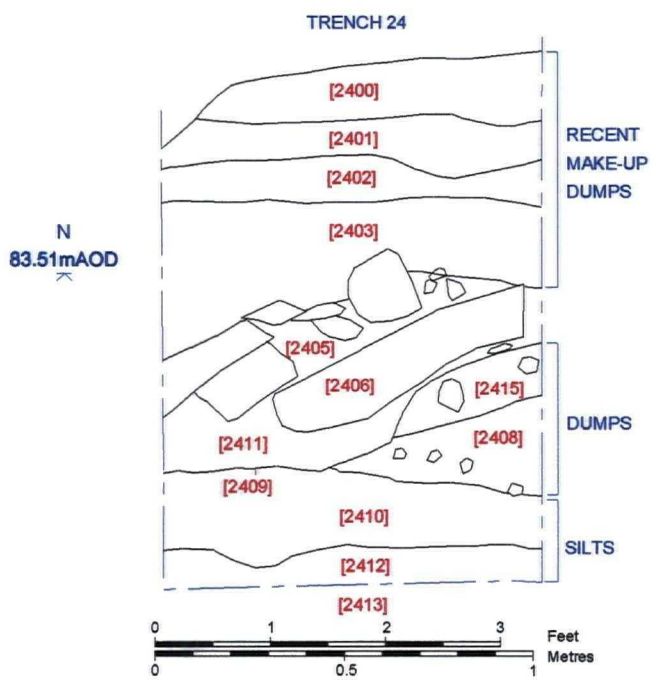
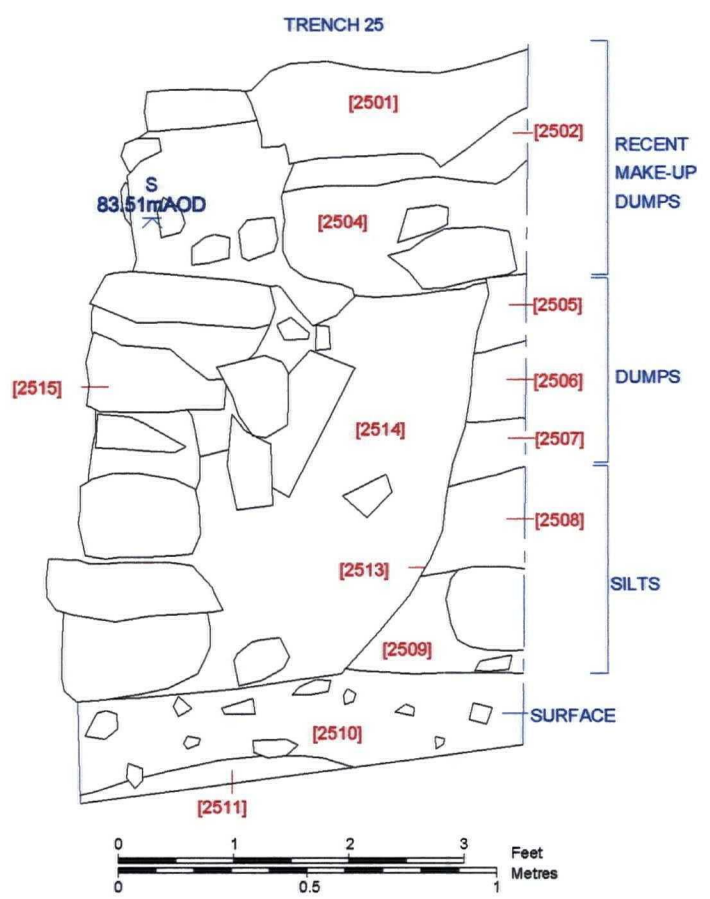


Figure 30. Trench 24, west facing section. Scale (1:20).  
Figure 31. Trench 25, east facing section. Scale (1:20).

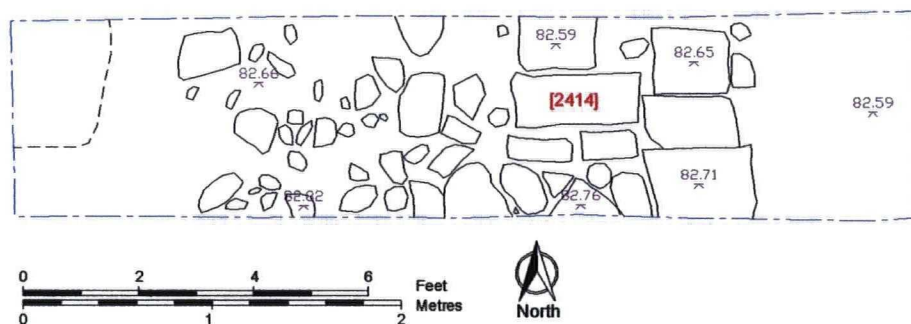


Figure 32. Trench 24, plan of surface [2414]. Scale (1:40.)





Figure 33. Trench 41, plan of wall [4110]. Scale (1:200).

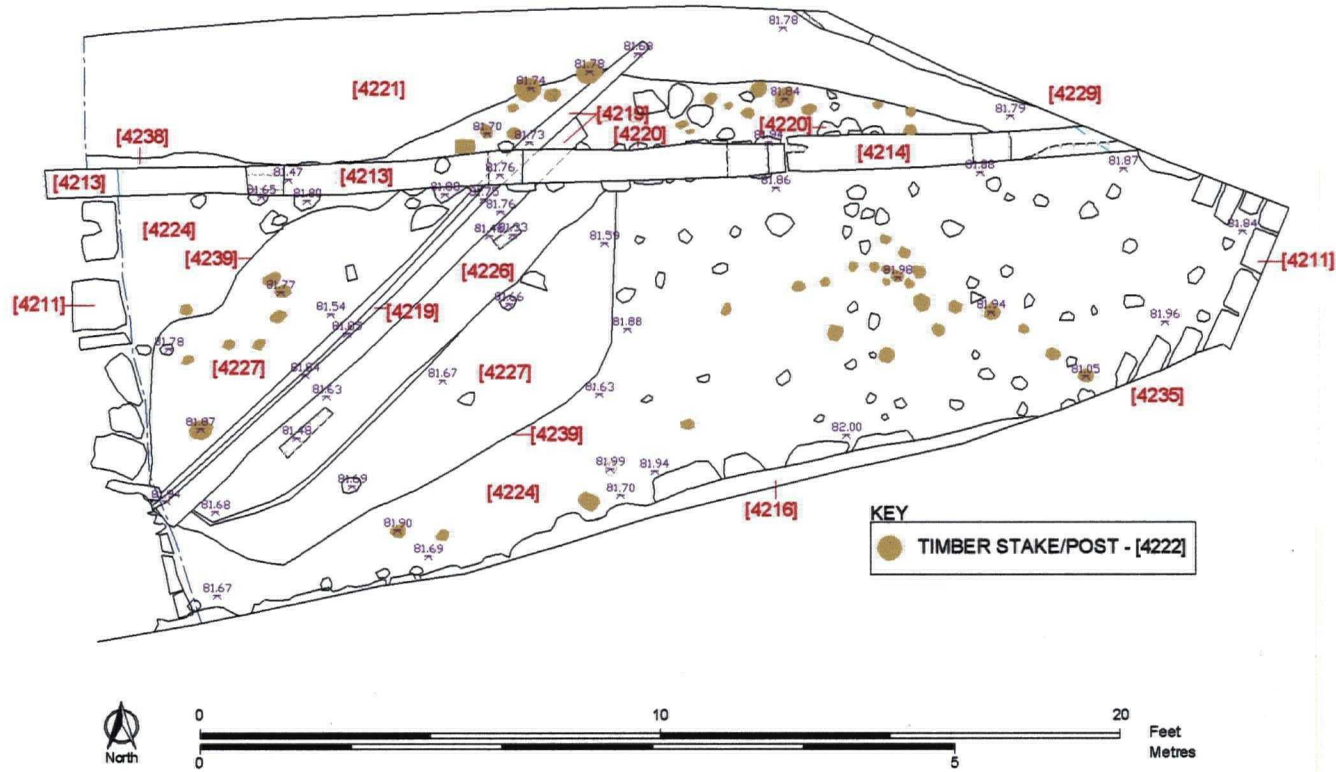


Figure 34. Trench 42, early timber structures . Scale (1:50).

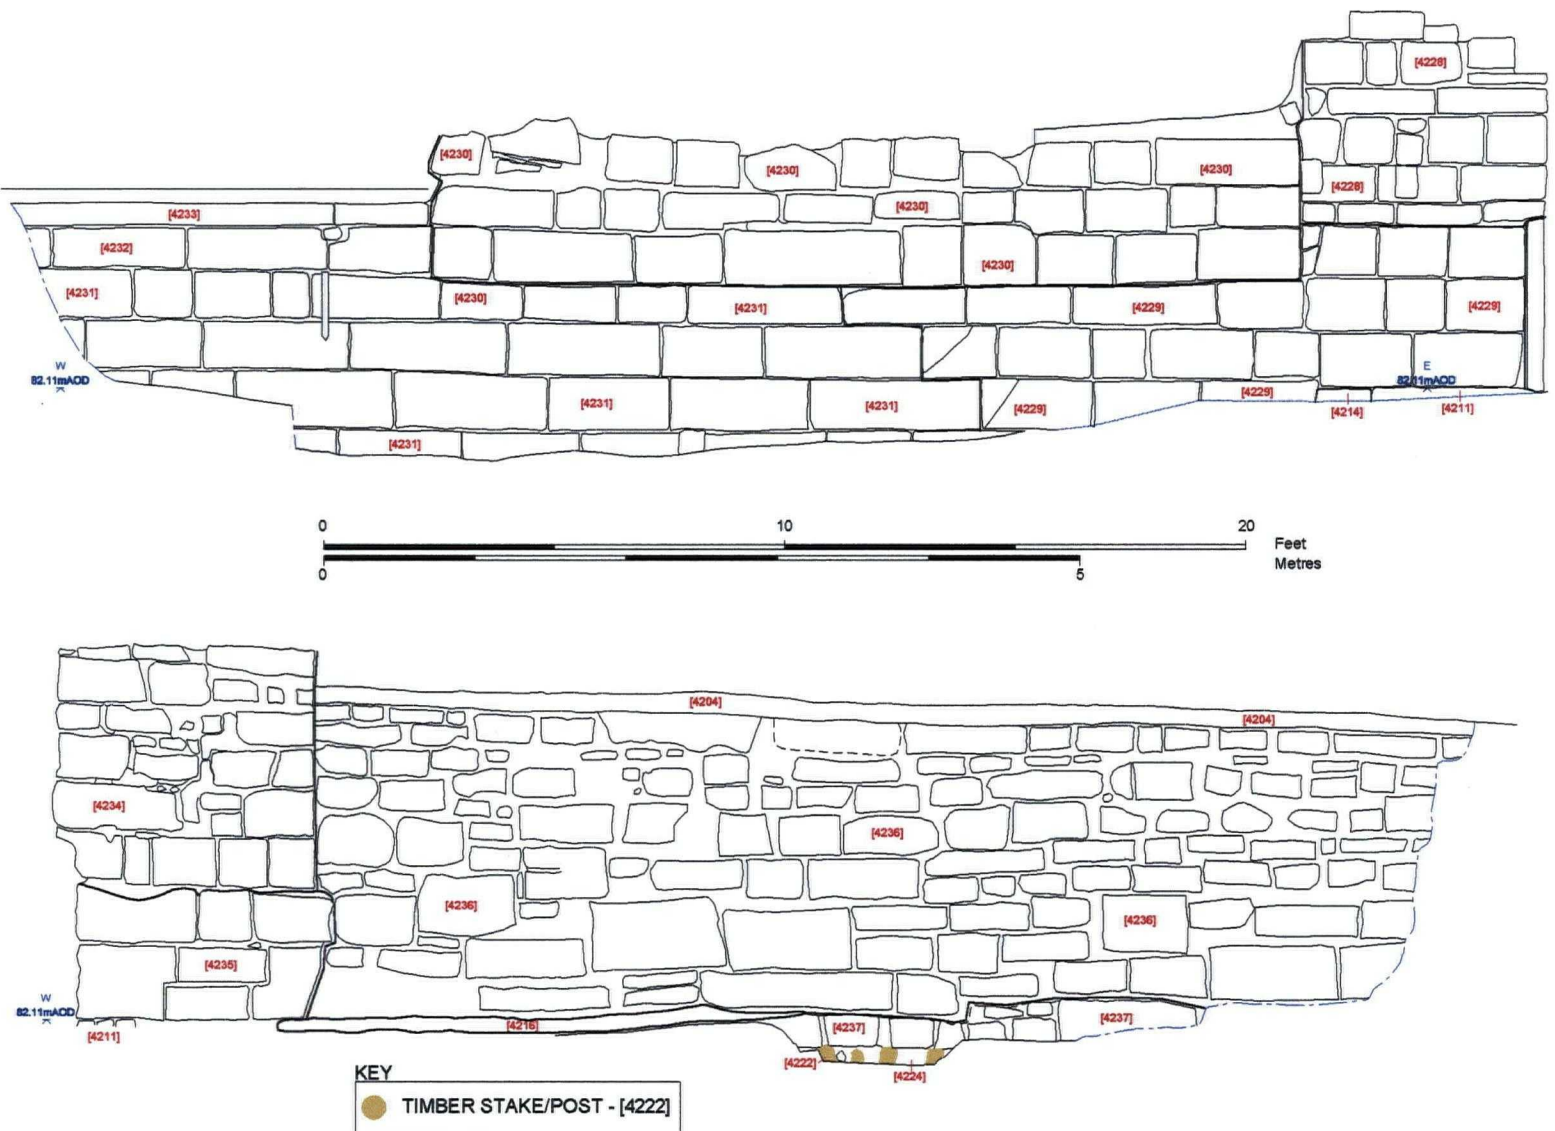


Figure 35. Trench 42, north wall of feet inlet. Scale (1:50).  
Figure 36. Trench 42, south wall of feet inlet. Scale (1:50).

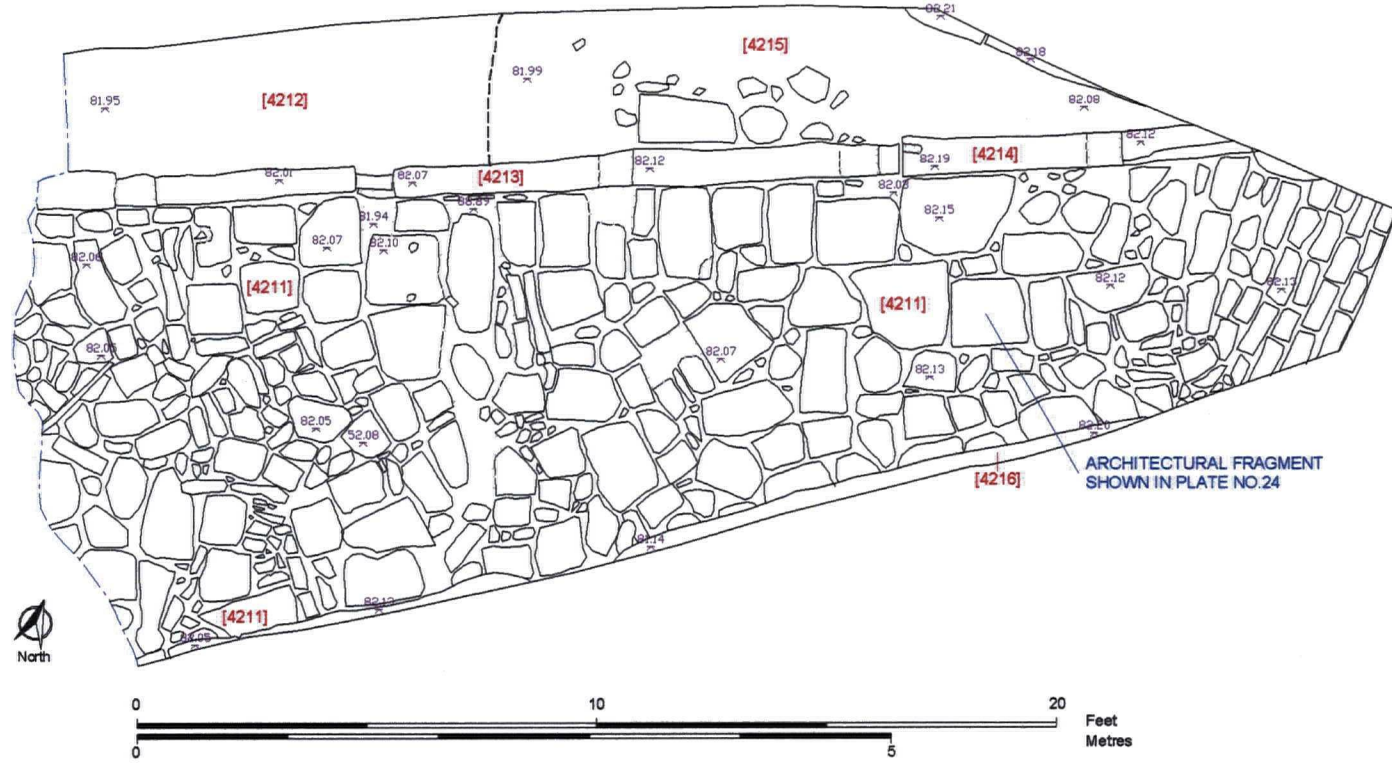


Figure 37. Trench 42, plan of paved leet floor [4211]. Scale (1:50).





*On-Site Archaeology. January 2002.*

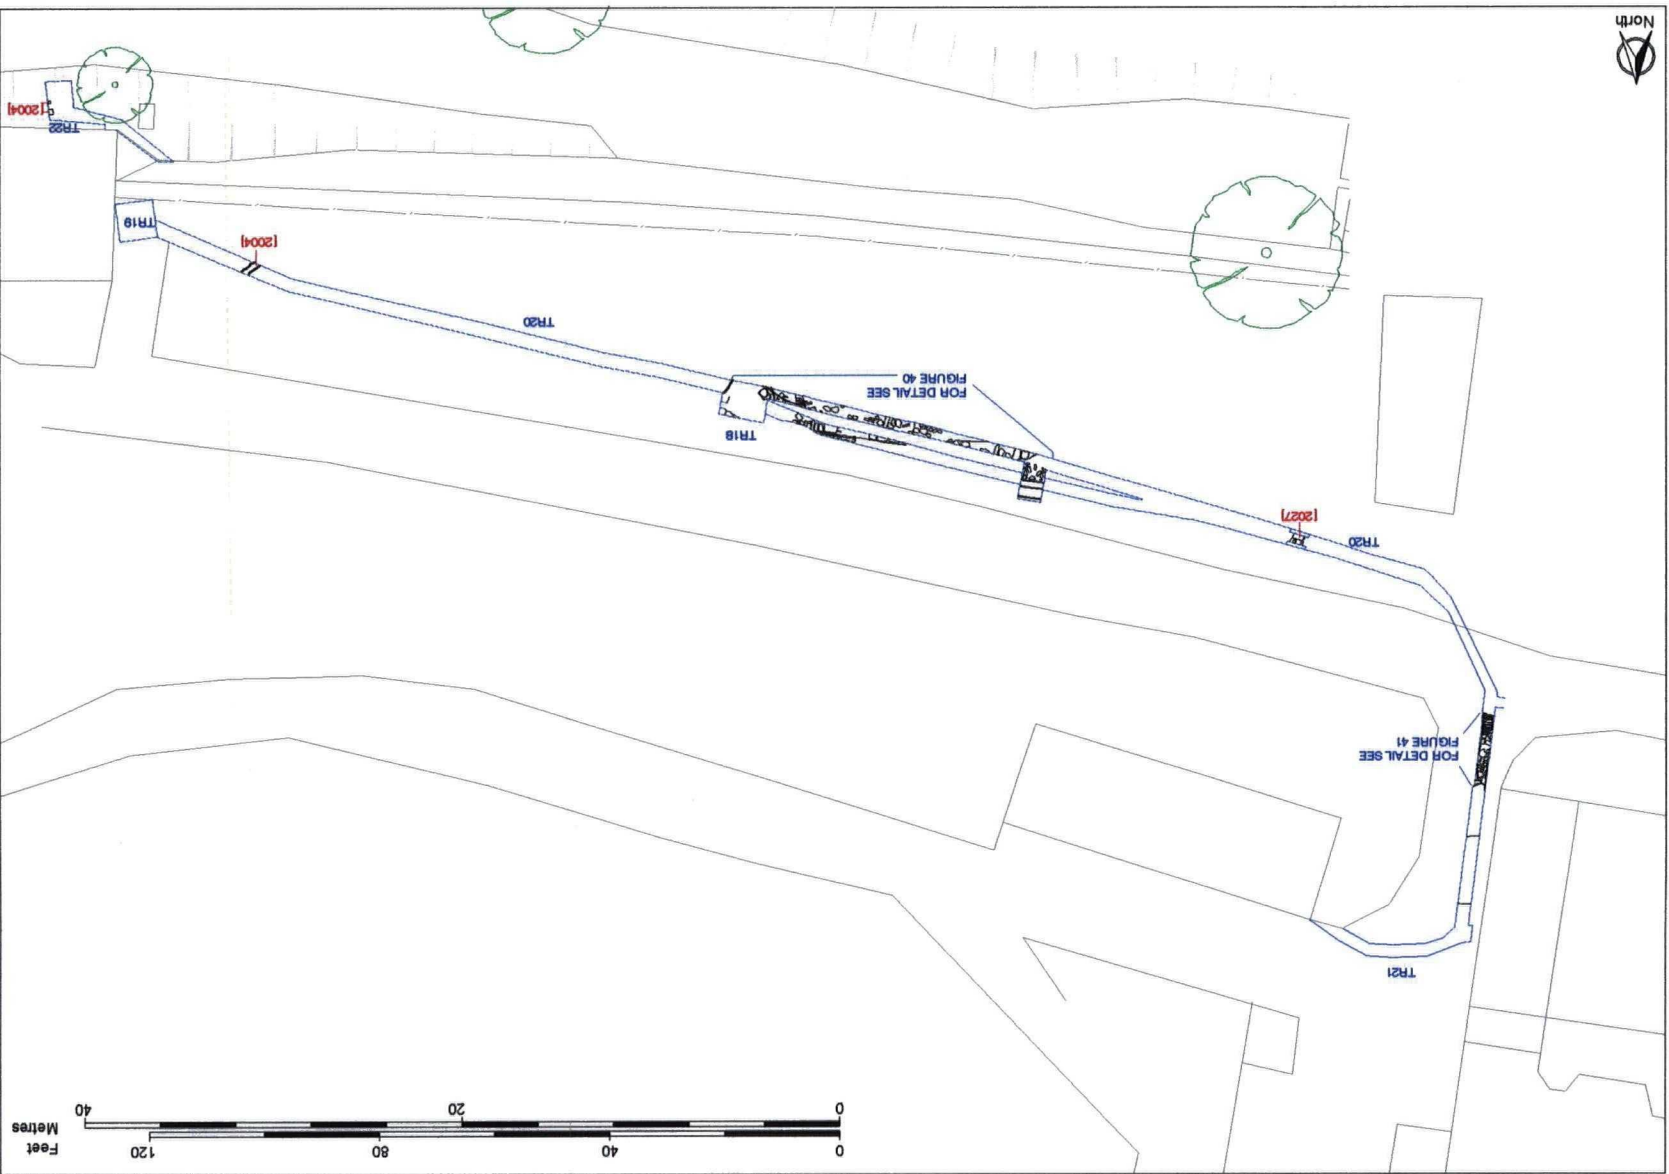


Figure 39. Detailed trench locations to the north of the River Skell. Scale (1:400).

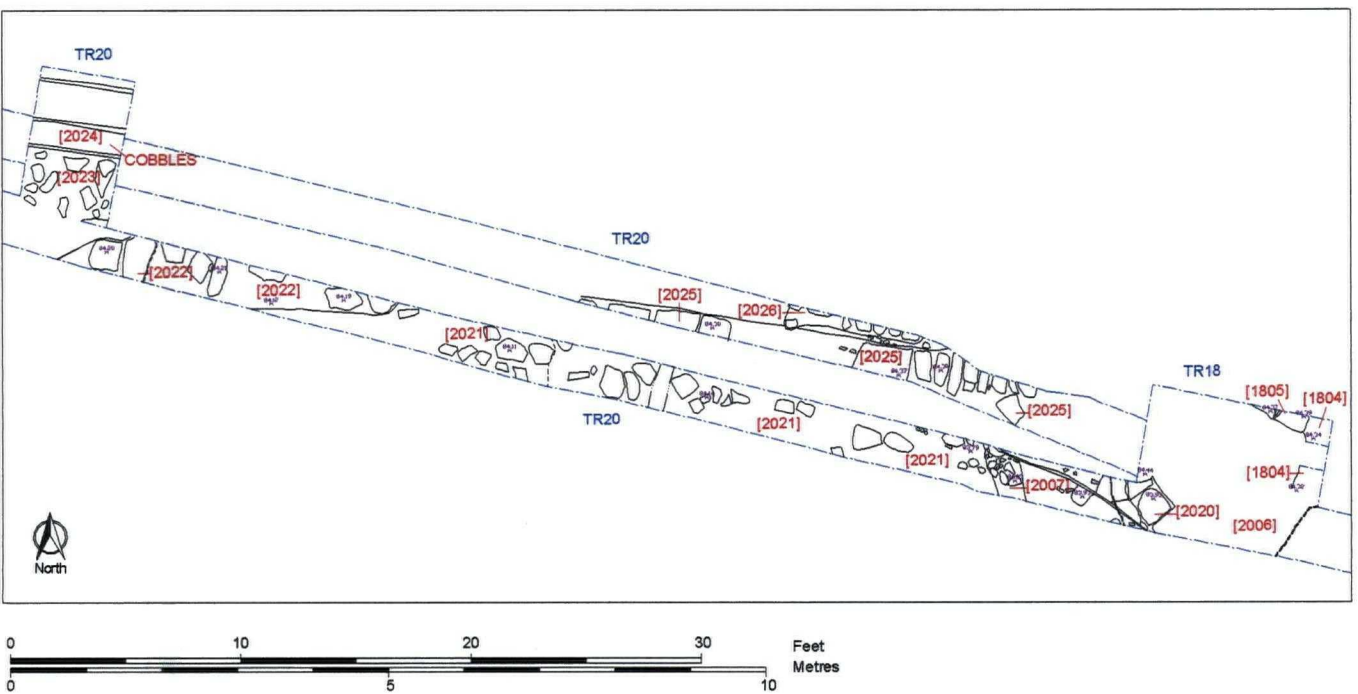


Figure 40. Trenches 18 and 20, detailed plan in centre. Scale (1:100).

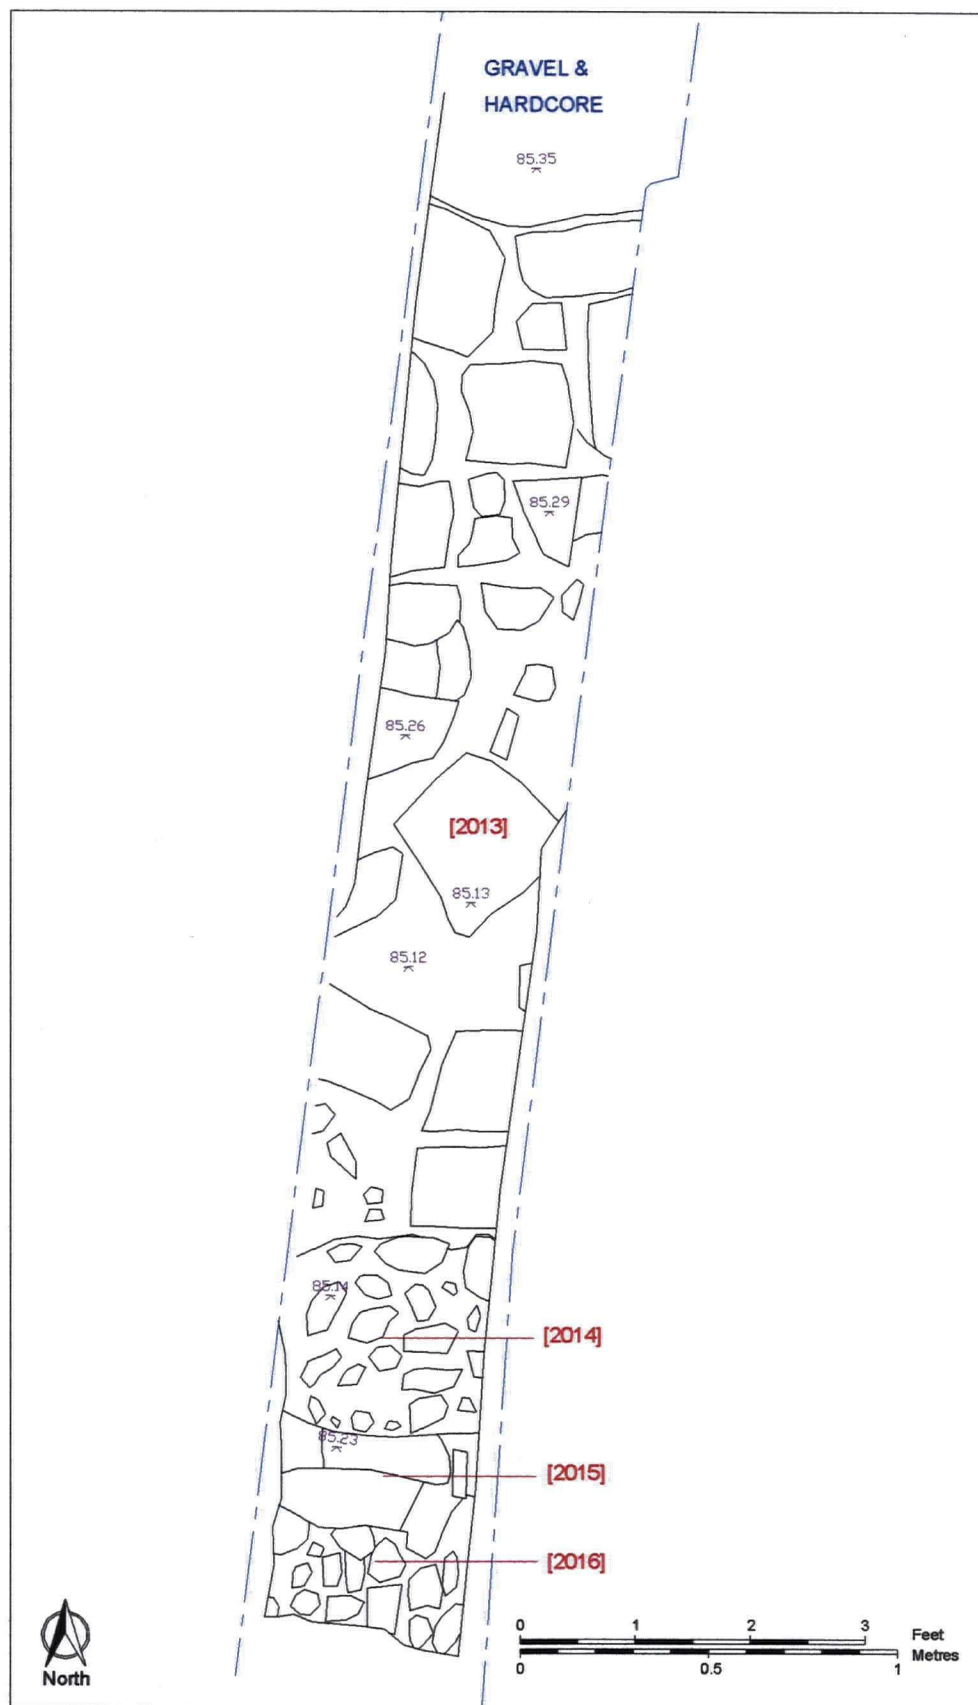



Figure 41. Trench 20, plan of structures at west end. Scale (1:20).



---

## 24.0 Appendix 17 ~ Plates

---

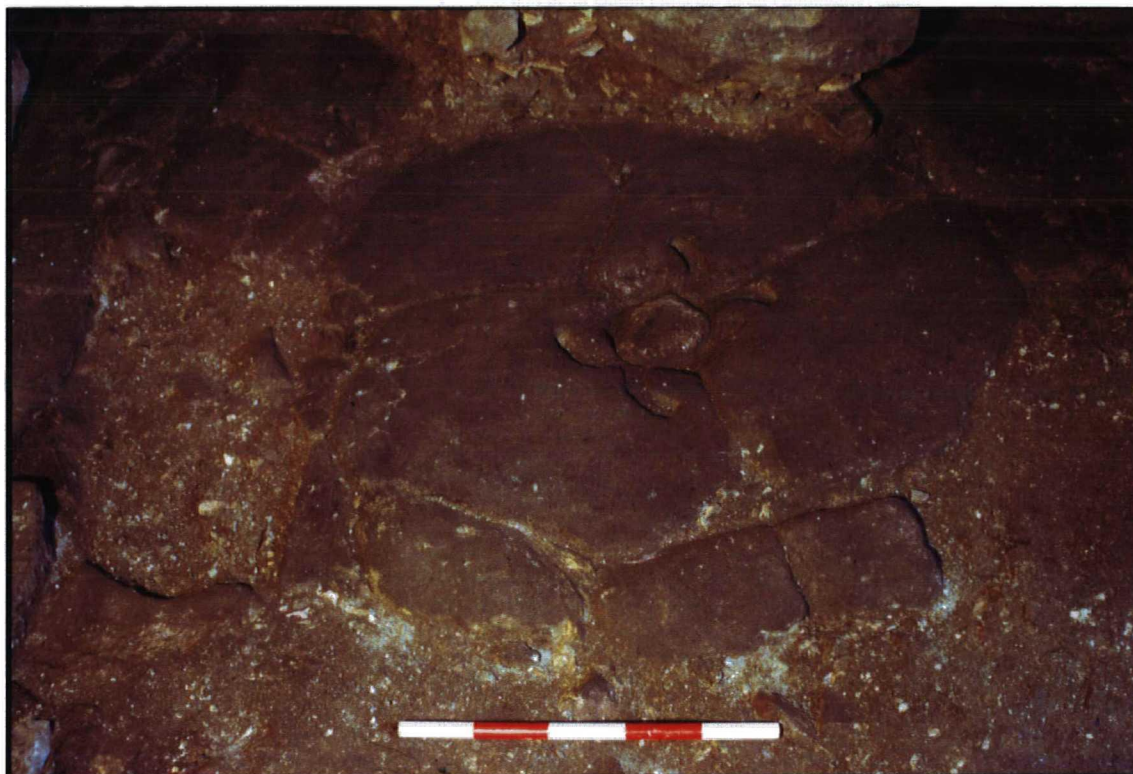

*Plate 1. Room G1, Millstone floor 2702.*



*Plate 2. Room G1, Wall 2700.*