



Reproduced from the Ordnance Survey mapping with the permission of the Controller of Her Majesty's Stationery Office © Crown copyright. Unauthorised reproduction infringes Crown copyright and may lead to prosecution or civil proceedings. North Yorkshire County Council Licence No. LA076783, Date 1999

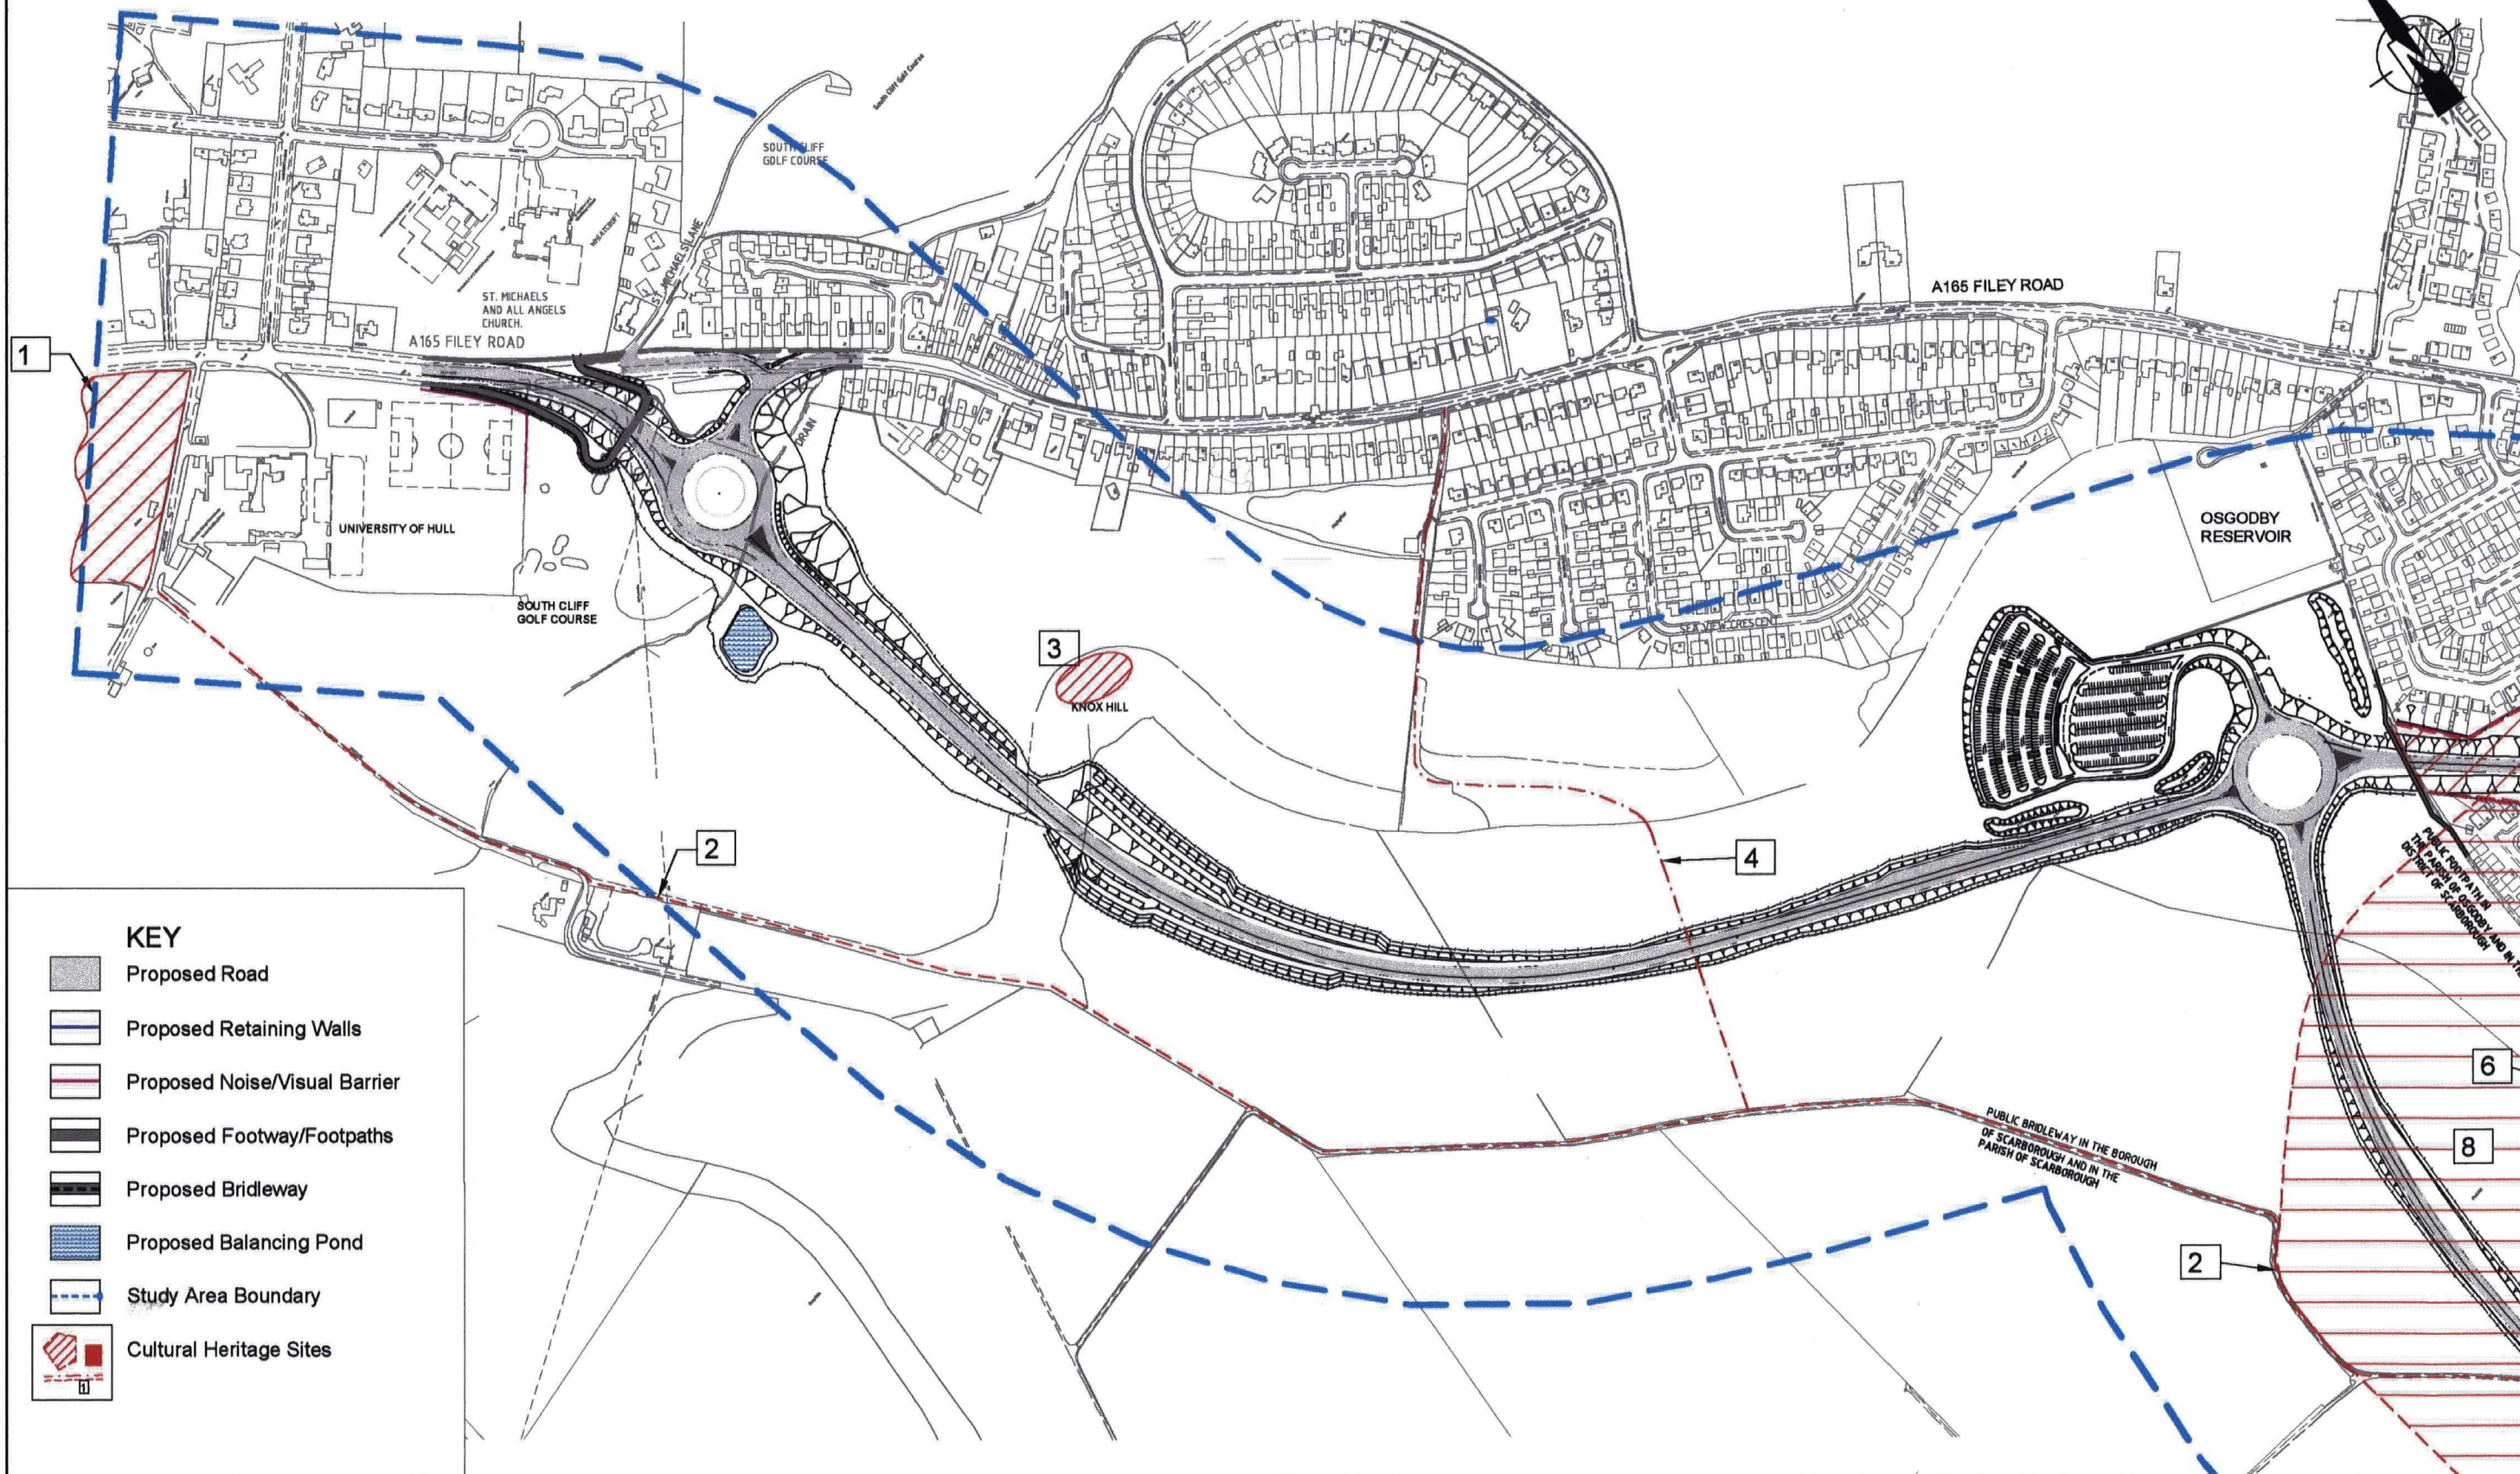

- KEY**
- Proposed Road
 - Proposed Retaining Walls
 - Proposed Noise/Visual Barrier
 - Proposed Footway/Footpaths
 - Proposed Bridleway
 - Proposed Balancing Pond
 - Study Area Boundary
 - Cultural Heritage Sites

Reproduced from the Ordnance Survey mapping with the permission of the Controller of Her Majesty's Stationery Office. Copyright, Map data, and any lead to prosecution or civil proceedings (North Yorkshire County Council Licence No. 207/2003, Date 1999)

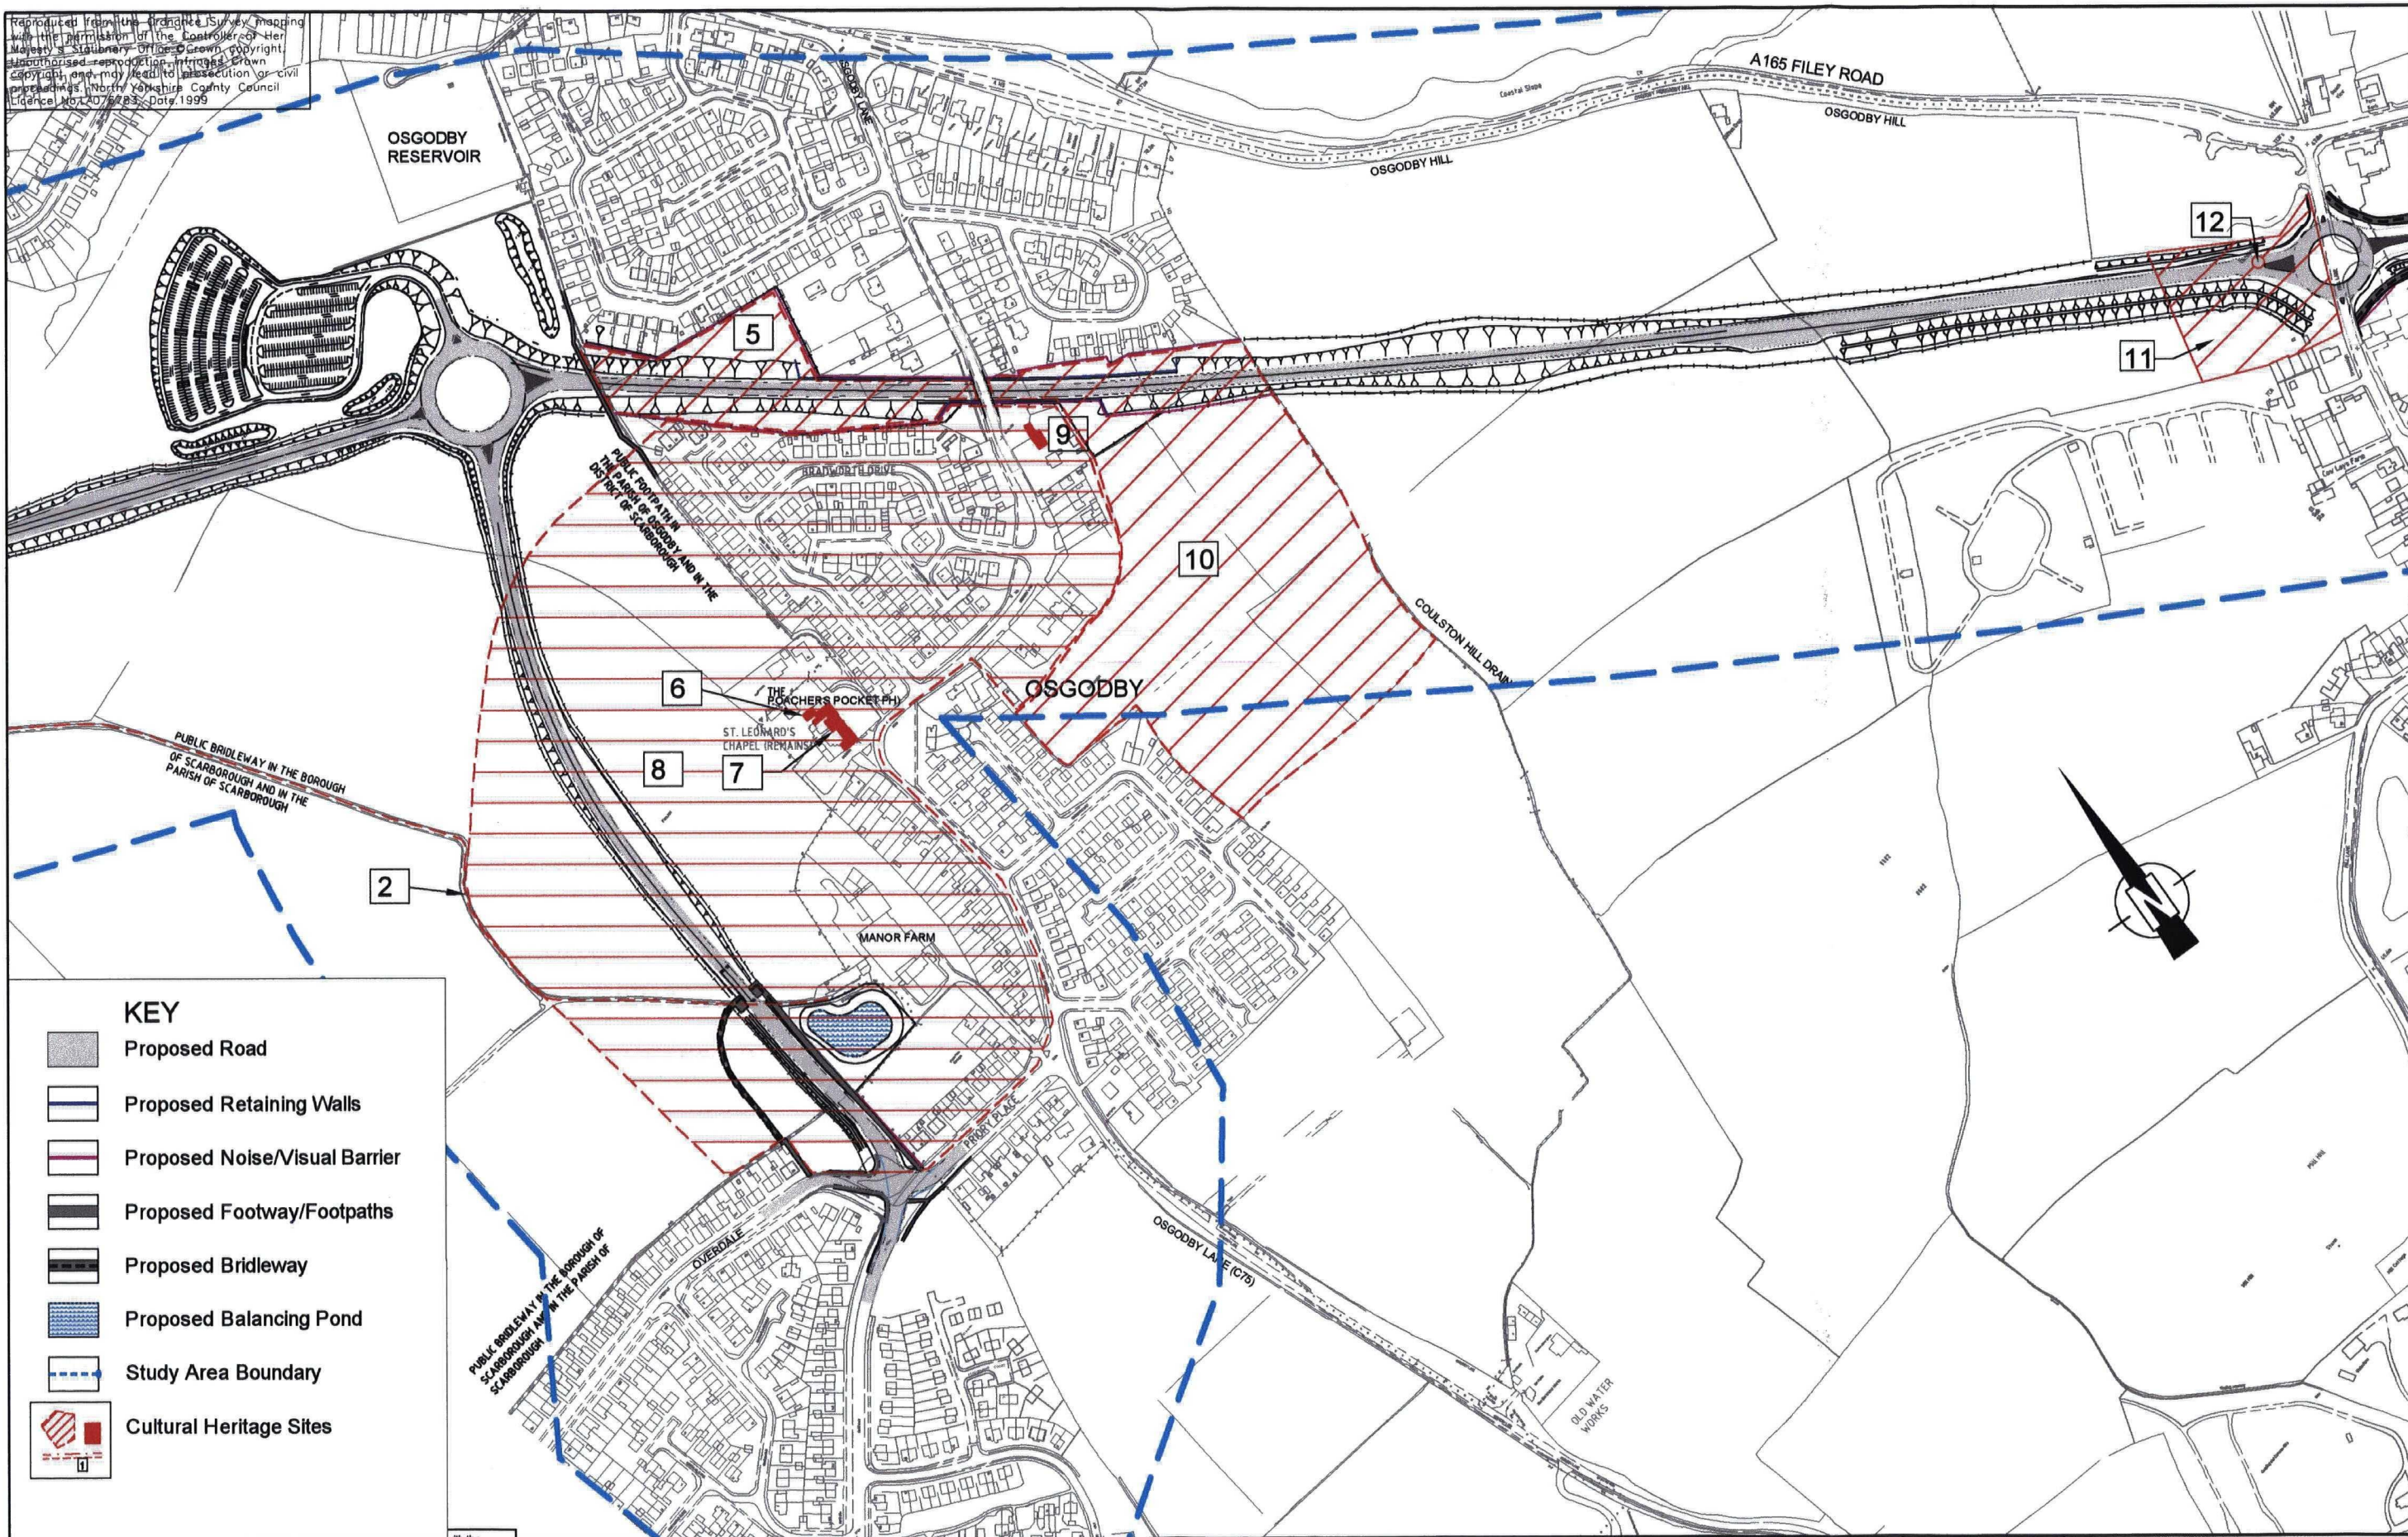


KEY

- Proposed Road
- Proposed Retaining Walls
- Proposed Noise/Visual Barrier
- Proposed Footway/Footpaths
- Proposed Bridleway
- Proposed Balancing Pond
- Study Area Boundary
- Cultural Heritage Sites

<p>NORTH YORKSHIRE COUNTY COUNCIL Director of Environmental Services :- MOMORE OBE C Eng VICE FIHT DMS</p>	<p>Mouchel North Yorkshire Yorkshire Tel: +44(0)1609 785800 Fax: +44(0)1609 785801</p>	<p>BHWB BOWCLIFFE GRANGE BOWCLIFFE HALL BRAMHAM LEEDS LS23 6LW Tel: 01937 841500 Fax: 01937 841500 Email: leeds@bhw.co.uk</p>	PROJECT :- SCARBOROUGH INTEGRATED TRANSPORT SCHEME A165 SCARBOROUGH-LEBBERSTON DIVERSION	DRAWN BAR	ORIGINAL DRAWING SIZE 297 x 421 (A3)	SCALE:- 1:5,000
			DRG. TITLE :- STUDY AREA AND CULTURAL HERITAGE SITES SHEET 2 OF 3	CHECKED GMB	CONTRACT DRAWING No	DATE:- OCTOBER 2002
			APPROVED/AUTHORISED GMB	DRAWING No :- Figure 1b		Computer Filename : 10C:\BHWB_CAD\12151215\CULTURAL HERITAGE © Mouchel Consulting Limited


Reproduced from the Ordnance Survey mapping with the permission of the Controller of Her Majesty's Stationery Office © Crown copyright. Unauthorised reproduction infringes Crown copyright and may lead to prosecution or civil proceedings. North Yorkshire County Council Licence No. LA076783, Date 1999

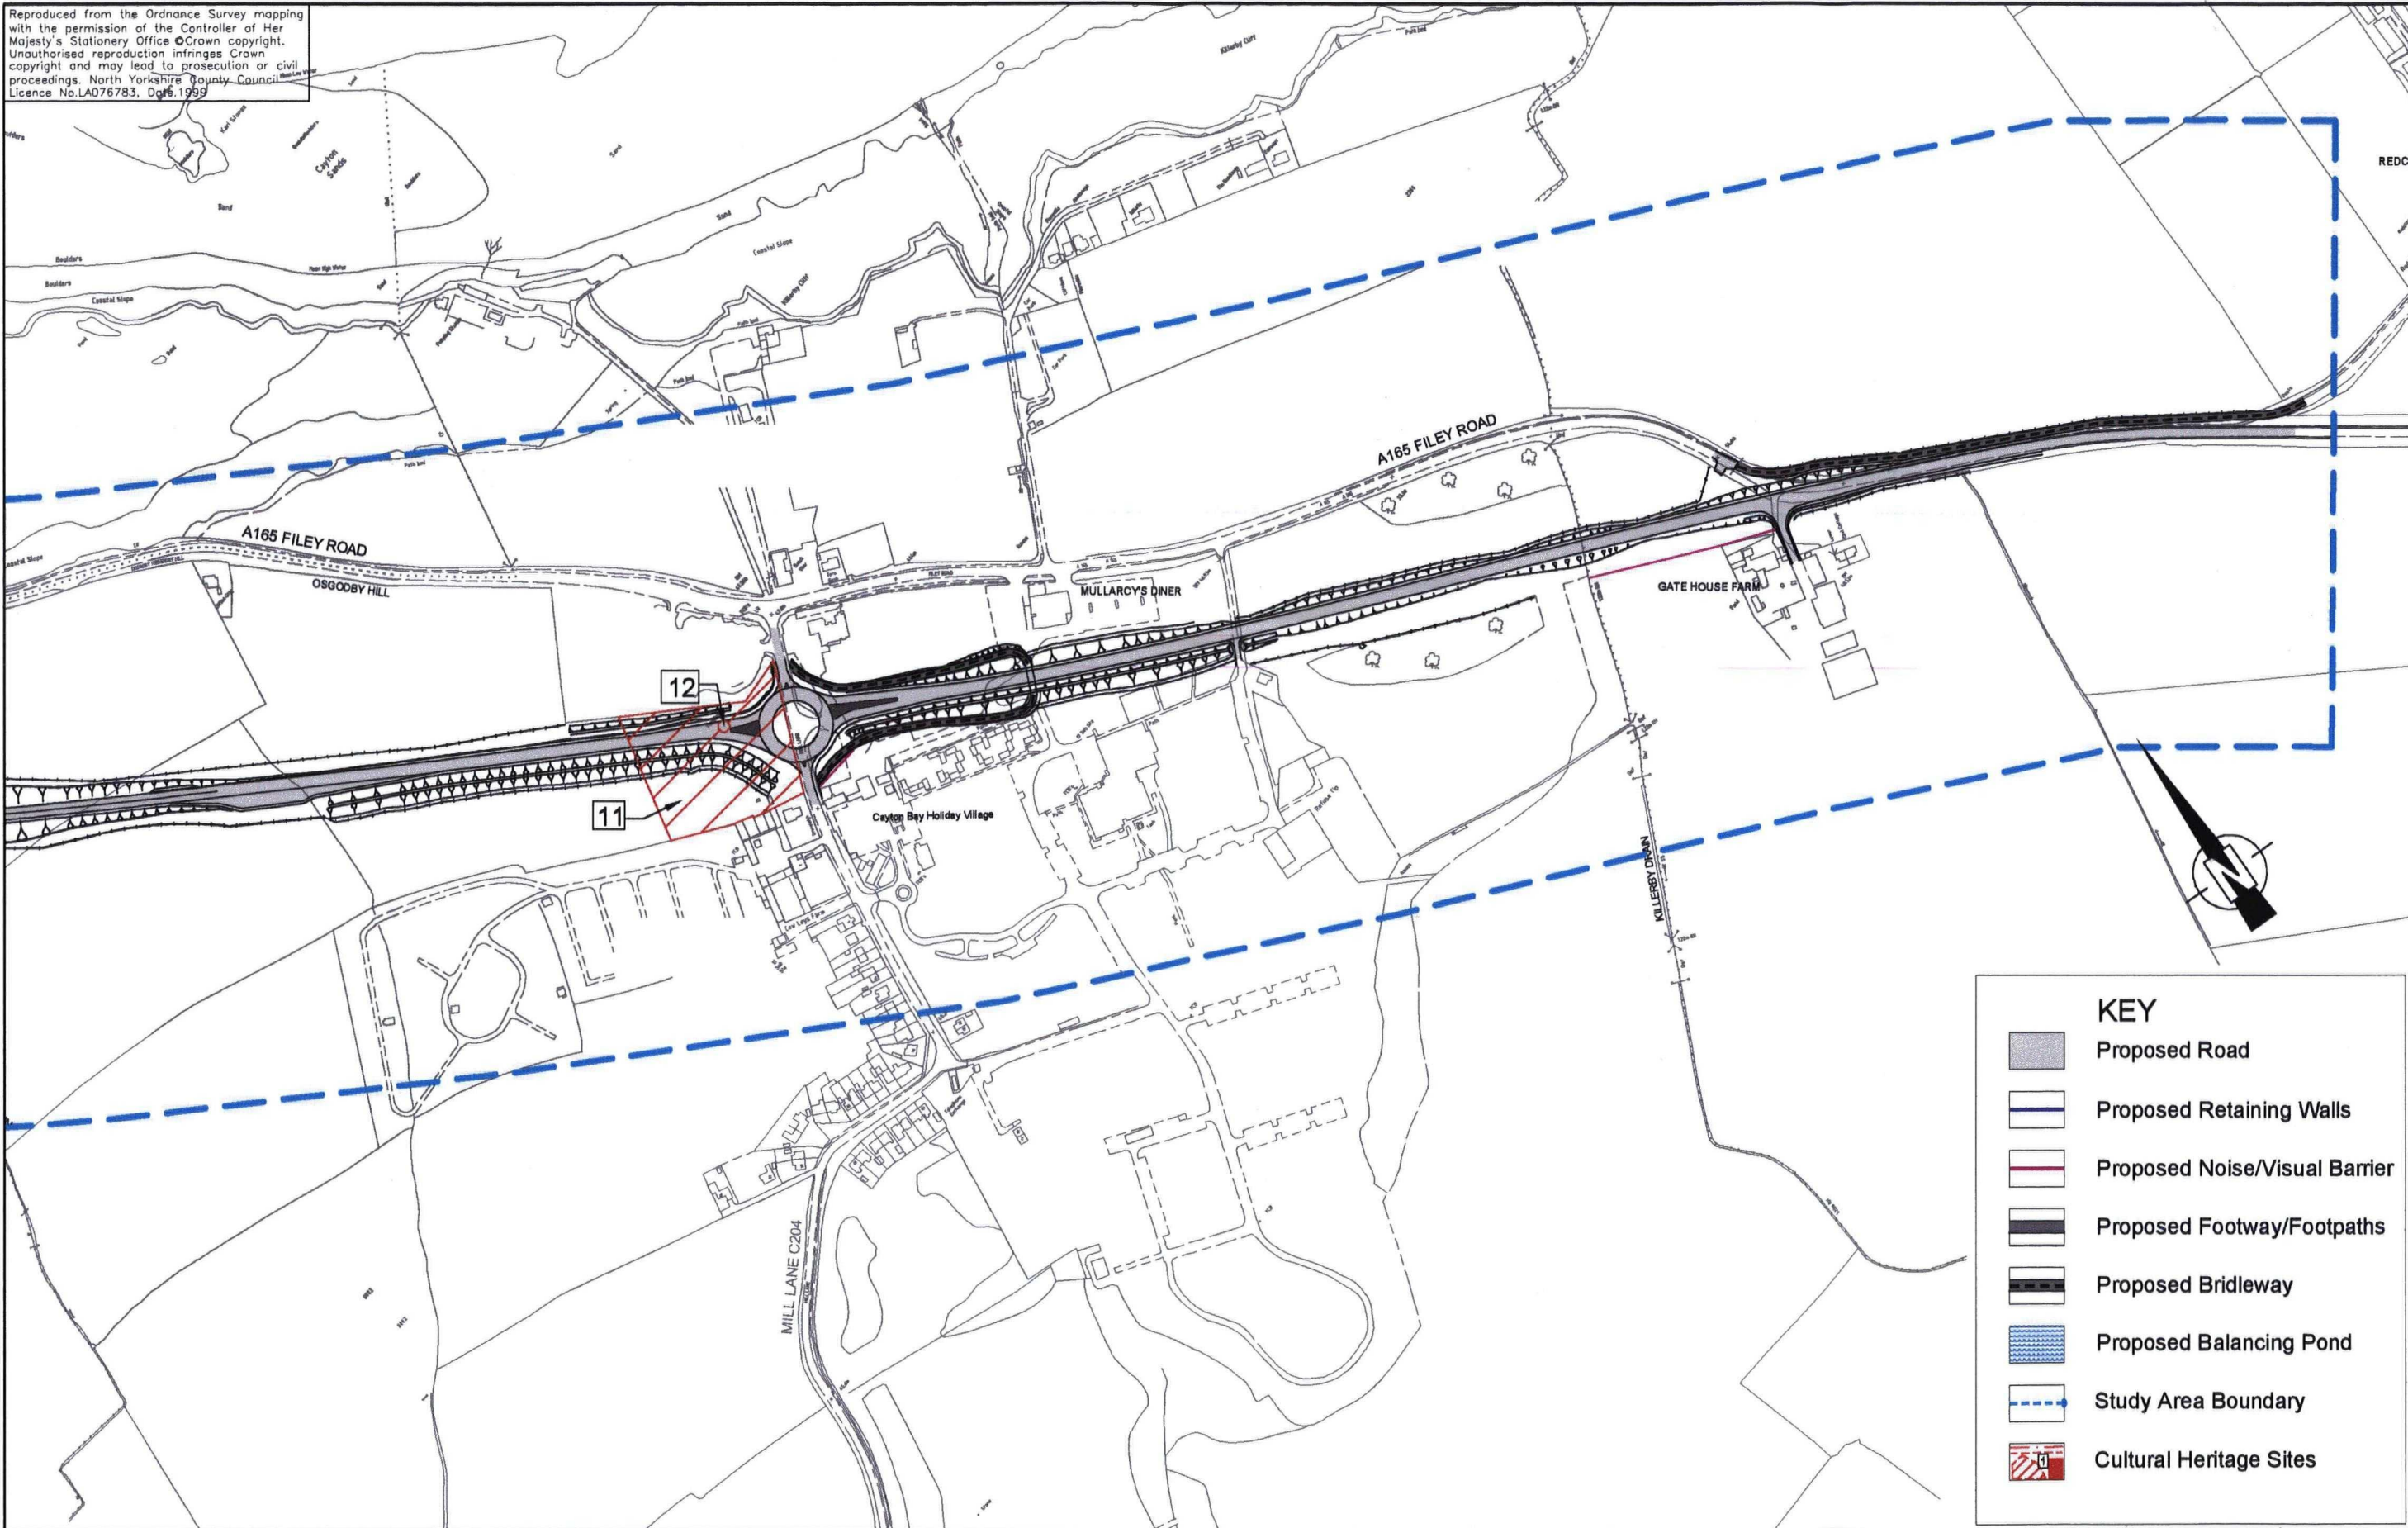




KEY

- Proposed Road
- Proposed Retaining Walls
- Proposed Noise/Visual Barrier
- Proposed Footway/Footpaths
- Proposed Bridleway
- Proposed Balancing Pond
- Study Area Boundary
- Cultural Heritage Sites
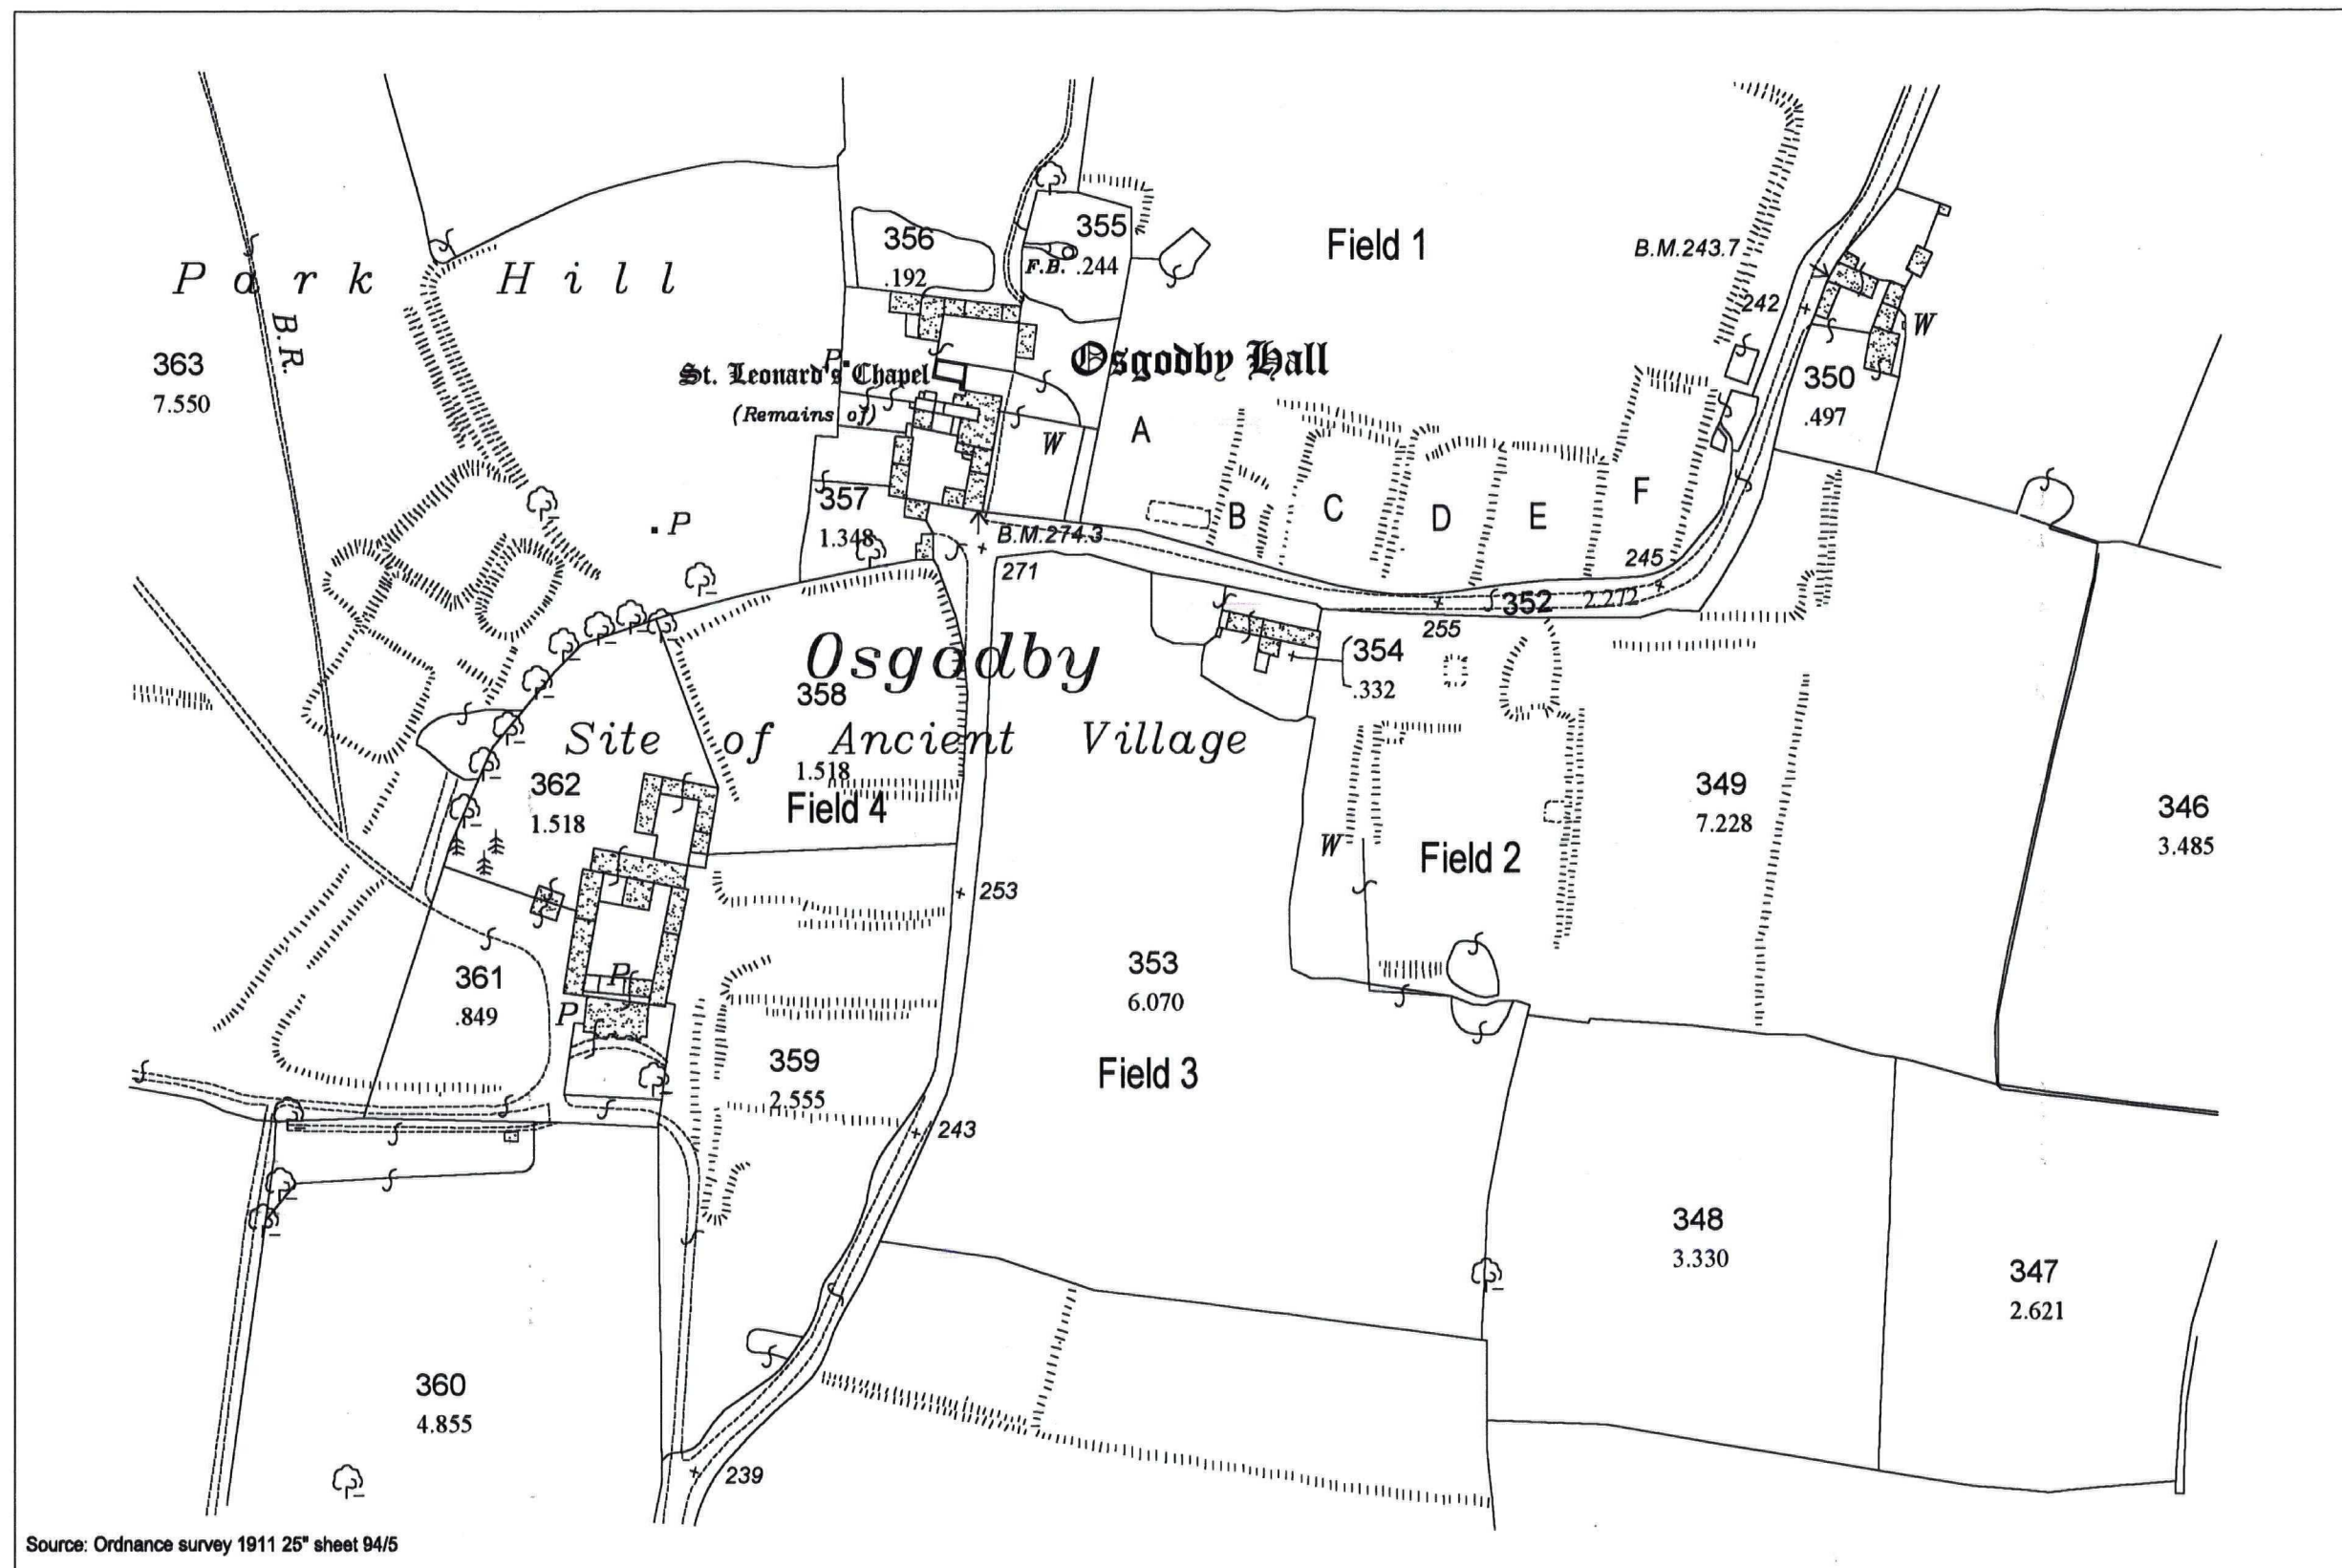
<p>NORTH YORKSHIRE COUNTY COUNCIL Director of Environmental Services :- MOMOOBE OBE C Eng FICE PIHT DMS</p>	<p>Mouchel North Yorkshire</p>	<p>BHWB</p>	<p>PROJECT :- SCARBOROUGH INTEGRATED TRANSPORT SCHEME A165 SCARBOROUGH-LEBBERSTON DIVERSION</p> <p>DRG. TITLE :- STUDY AREA AND CULTURAL HERITAGE SITES SHEET 3 OF 3</p>	<p>DRAWN BAR</p> <p>CHECKED GMB</p> <p>APPROVED/AUTHORISED GMB</p>	<p>ORIGINAL DRAWING SIZE 297 x 421 (A3)</p> <p>CONTRACT DRAWING No</p> <p>Computer Filename : 10\CVH\WB_CAD\121512151\CULTURAL HERITAGE</p>	<p>SCALE:- 1:5,000</p> <p>DATE:- OCTOBER 2002</p> <p>DRAWING No :- Figure 1c</p> <p>© Mouchel Consulting Limited</p>
--	---	--------------------	--	---	---	---



 <p>NORTH YORKSHIRE COUNTY COUNCIL Director of Environmental Services :- MOORE OBB C Eng FICB PIHT DMS</p>	 <p>Mouchel North Yorkshire Tel: +44(0)1609 785800 Fax: +44(0)1609 785801</p>	 <p>BHWB BOWCLIFFE GRANGE BOWCLIFFE HALL BRAMHAM LEEDS LS23 8LW Tel: 01937 541200 Fax: 01937 541200 Email: leeds@bhw.co.uk</p>	<p>PROJECT :- SCARBOROUGH INTEGRATED TRANSPORT SCHEME A165 SCARBOROUGH-LEBBERSTON DIVERSION</p> <p>DRG. TITLE :- OSGODBY SHRUNKEN MEDIEVAL VILLAGE</p>	<p>DRAWN BAR</p> <p>CHECKED ED</p> <p>APPROVED/AUTHORISED ED</p>	<p>ORIGINAL DRAWING SIZE 297 x 421 (A3)</p> <p>CONTRACT DRAWING No</p> <p>Computer Filename : 101C:\BHWB_CAD\121512151medieval village</p>	<p>SCALE:- NTS</p> <p>DATE:- OCTOBER 2002</p> <p>DRAWING No :- Figure 2</p> <p>© Mouchel Consulting Limited</p>
--	--	---	--	--	--	--