

Figure 1. Site Location.

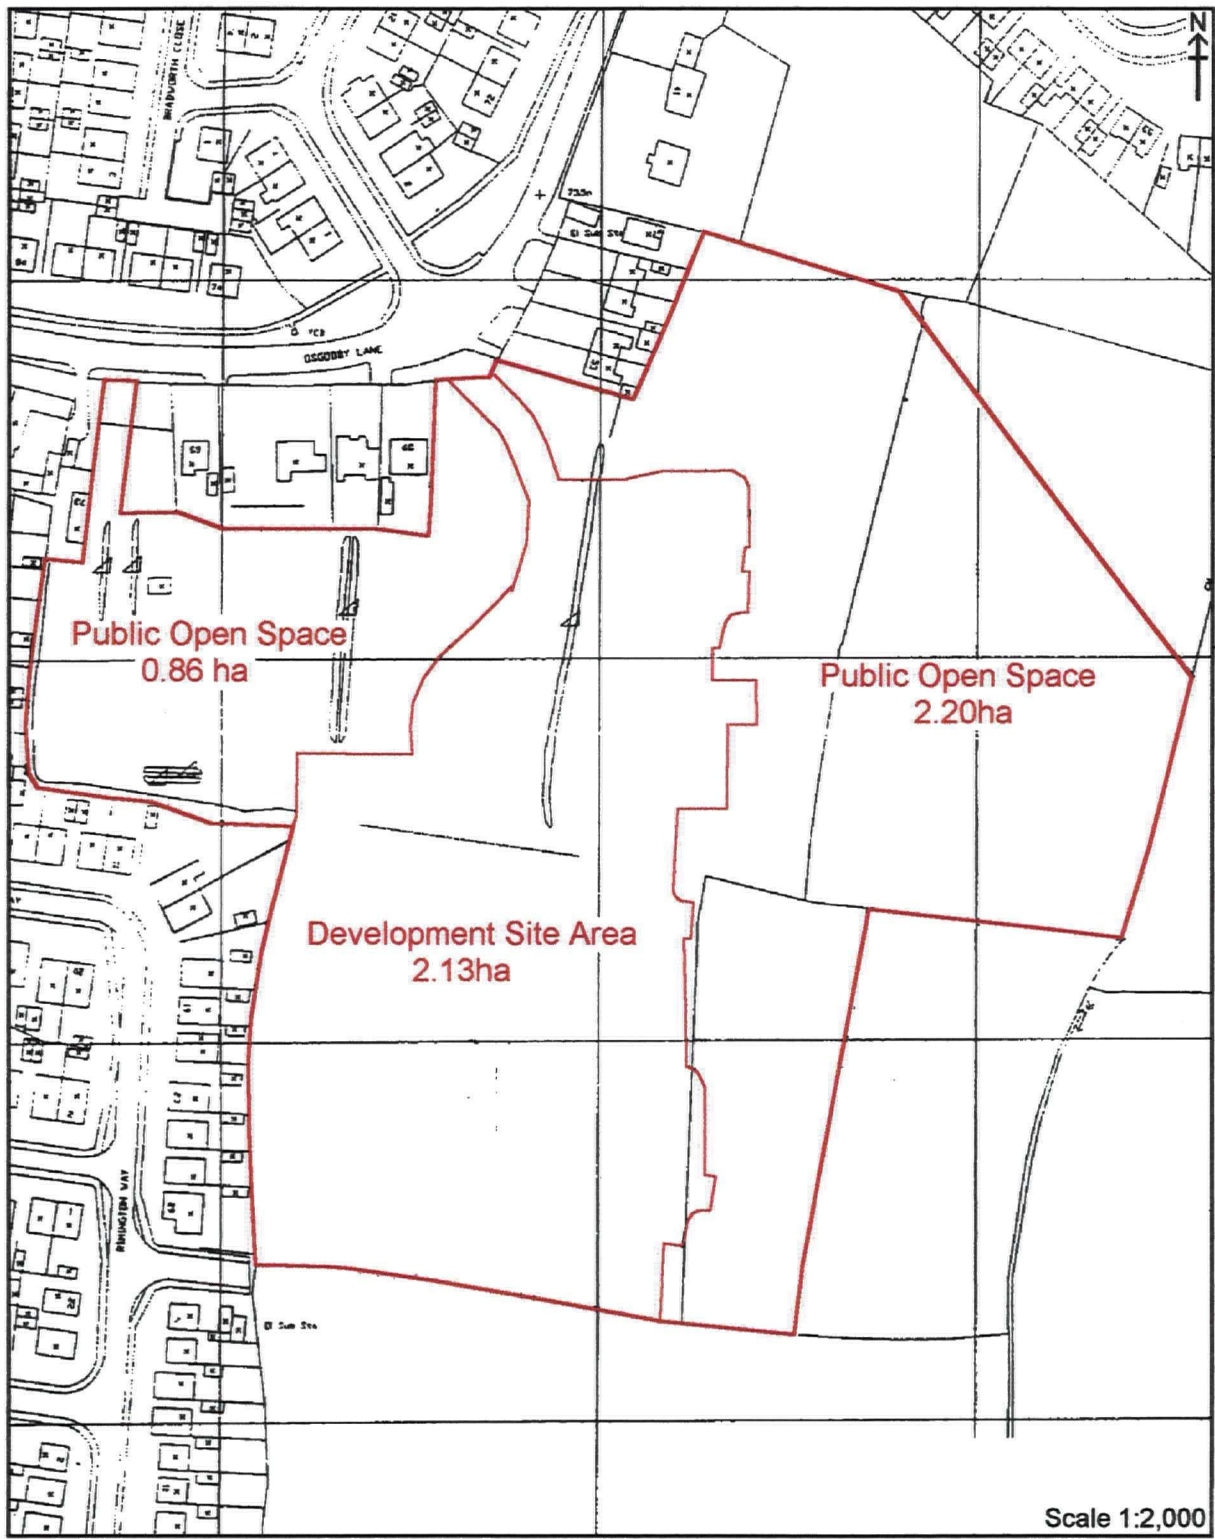


Figure 2. Proposed Development.

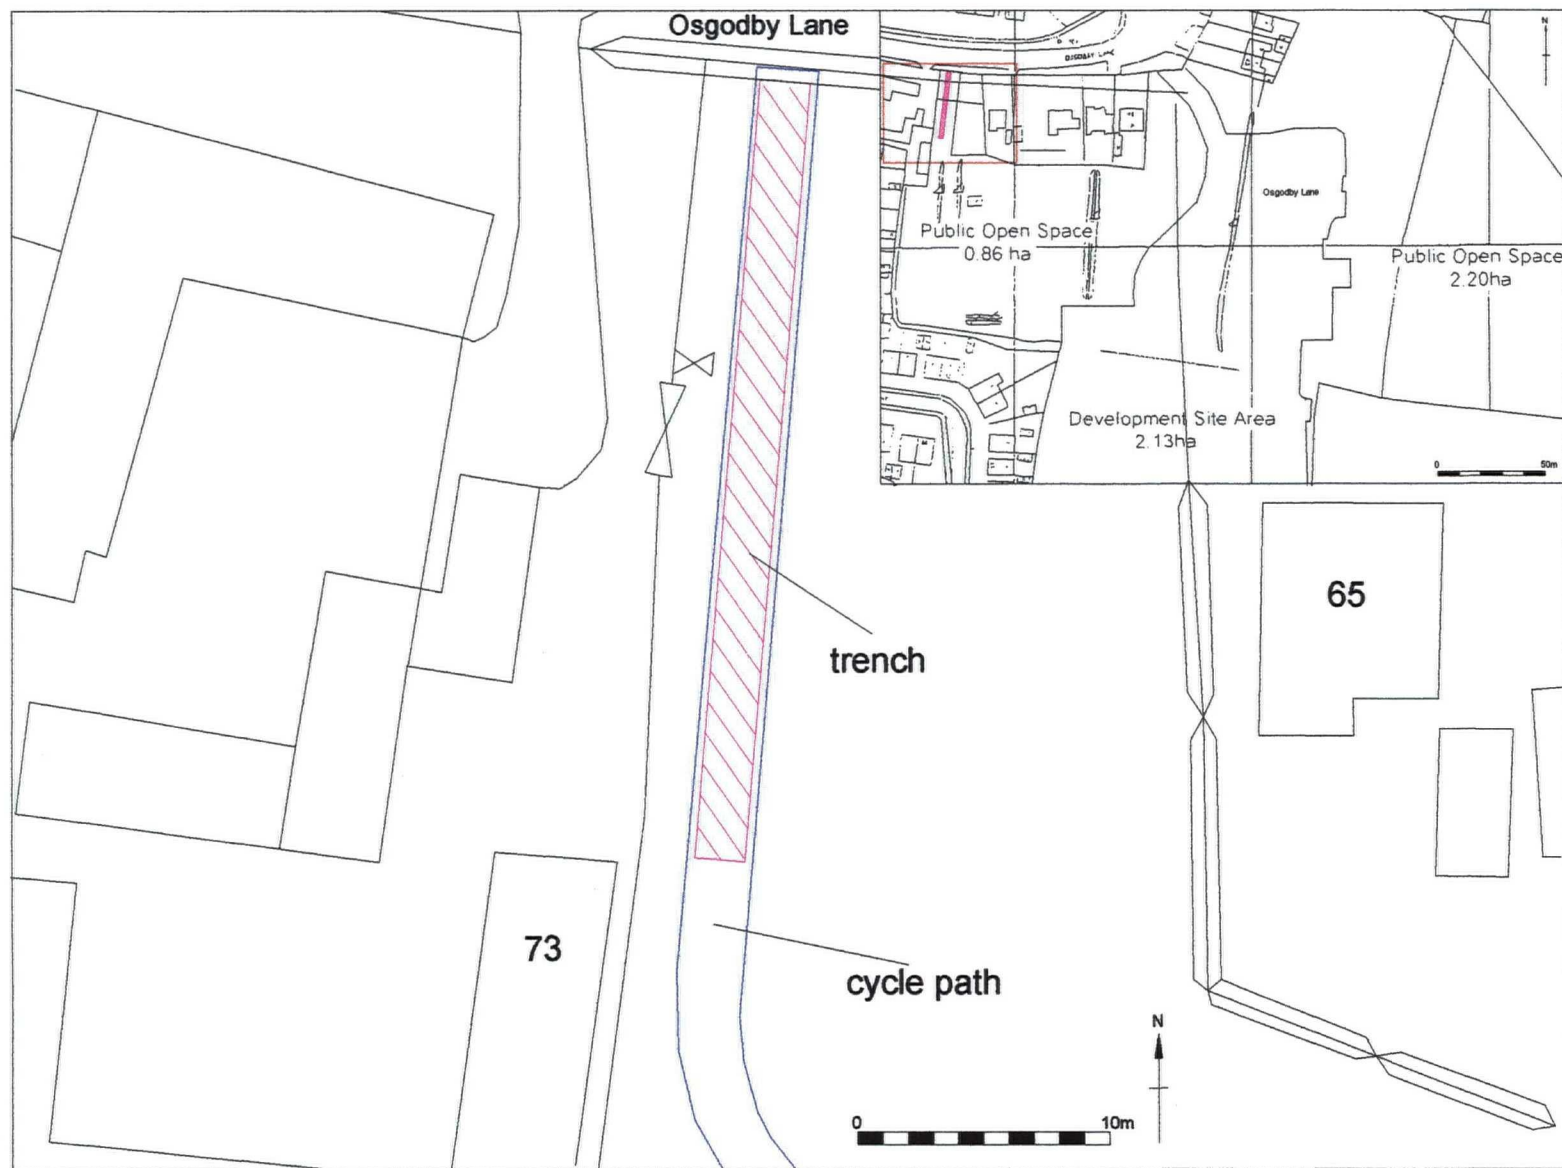


Figure 3. Trench Location

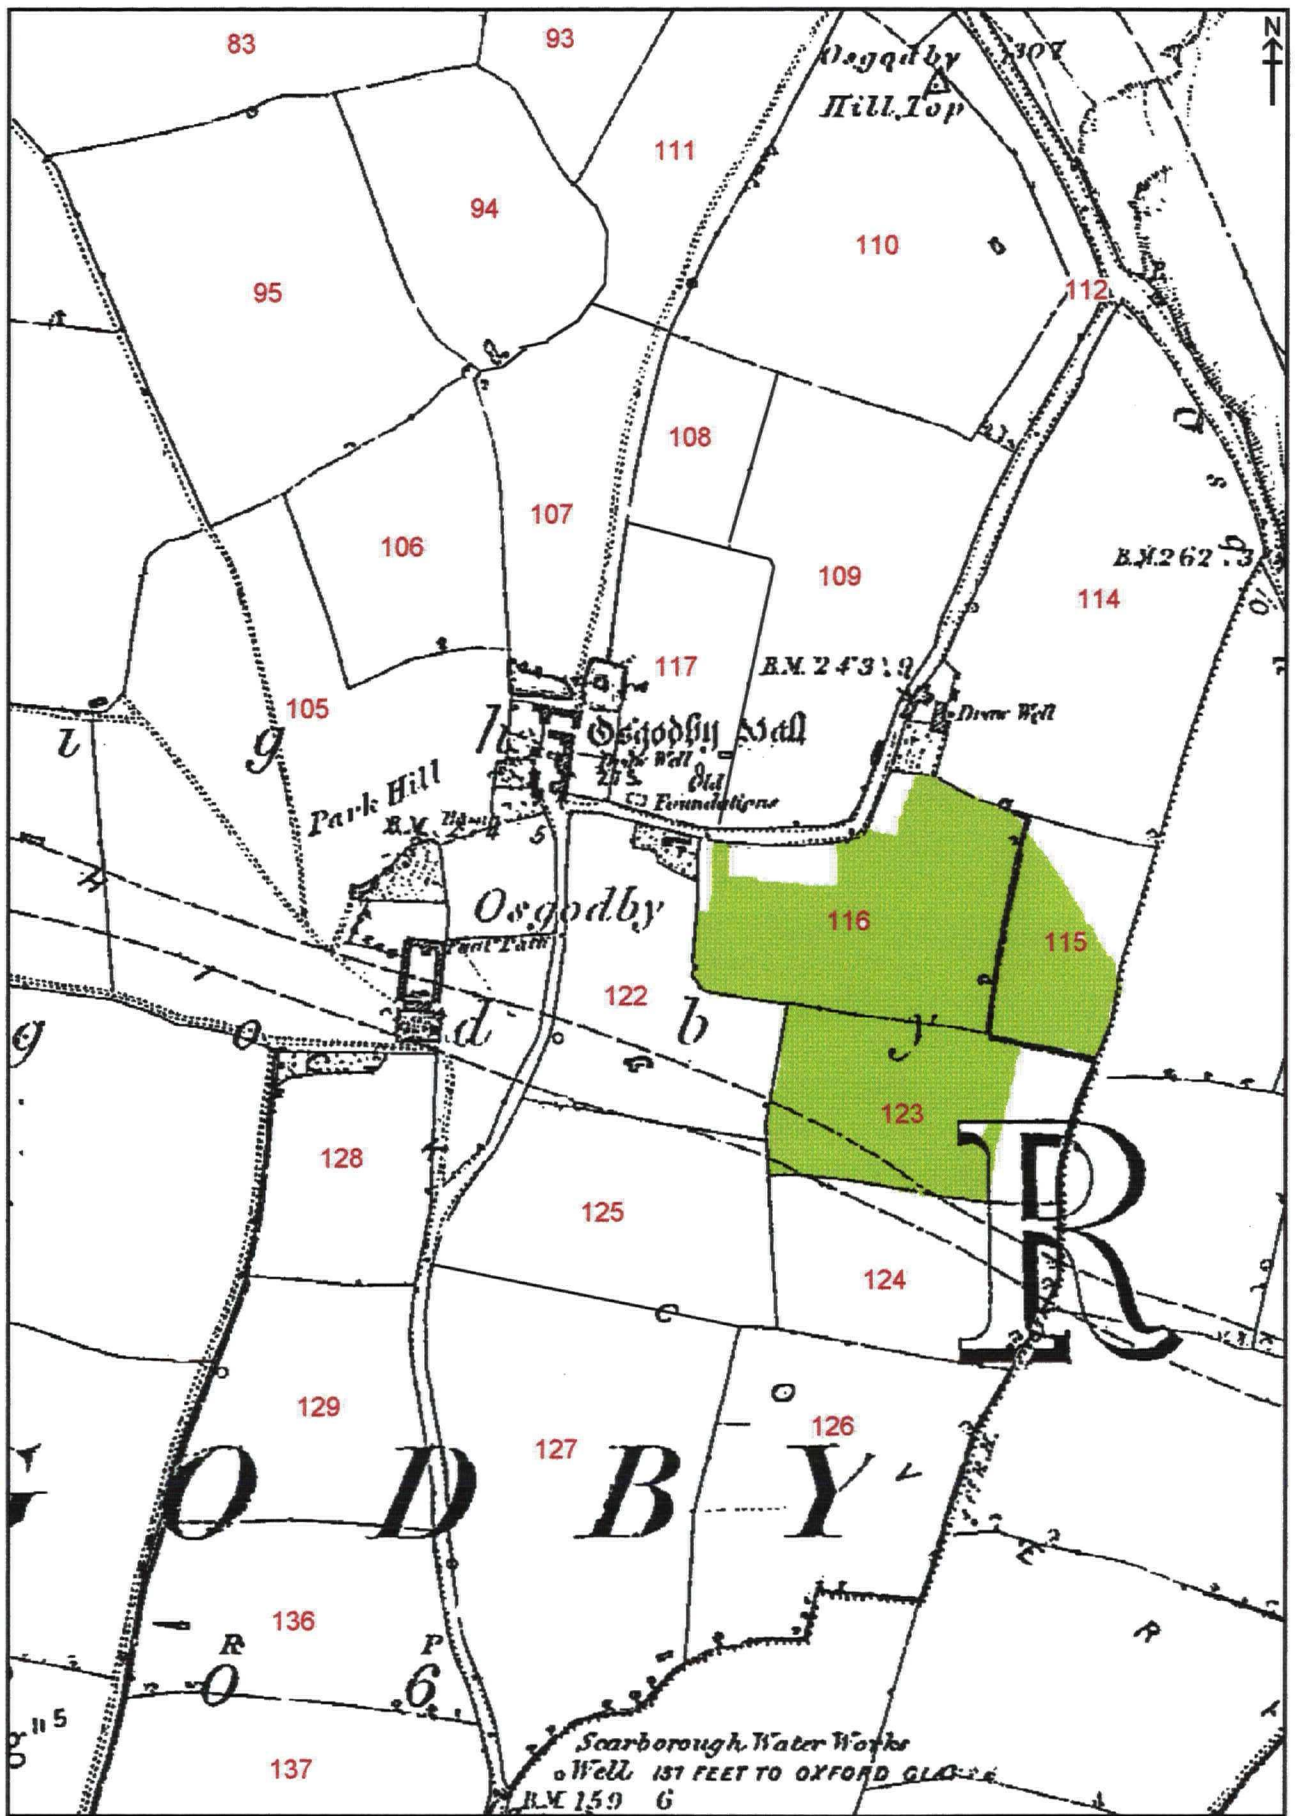


Figure 4. Map showing 1848 Tithe Award.

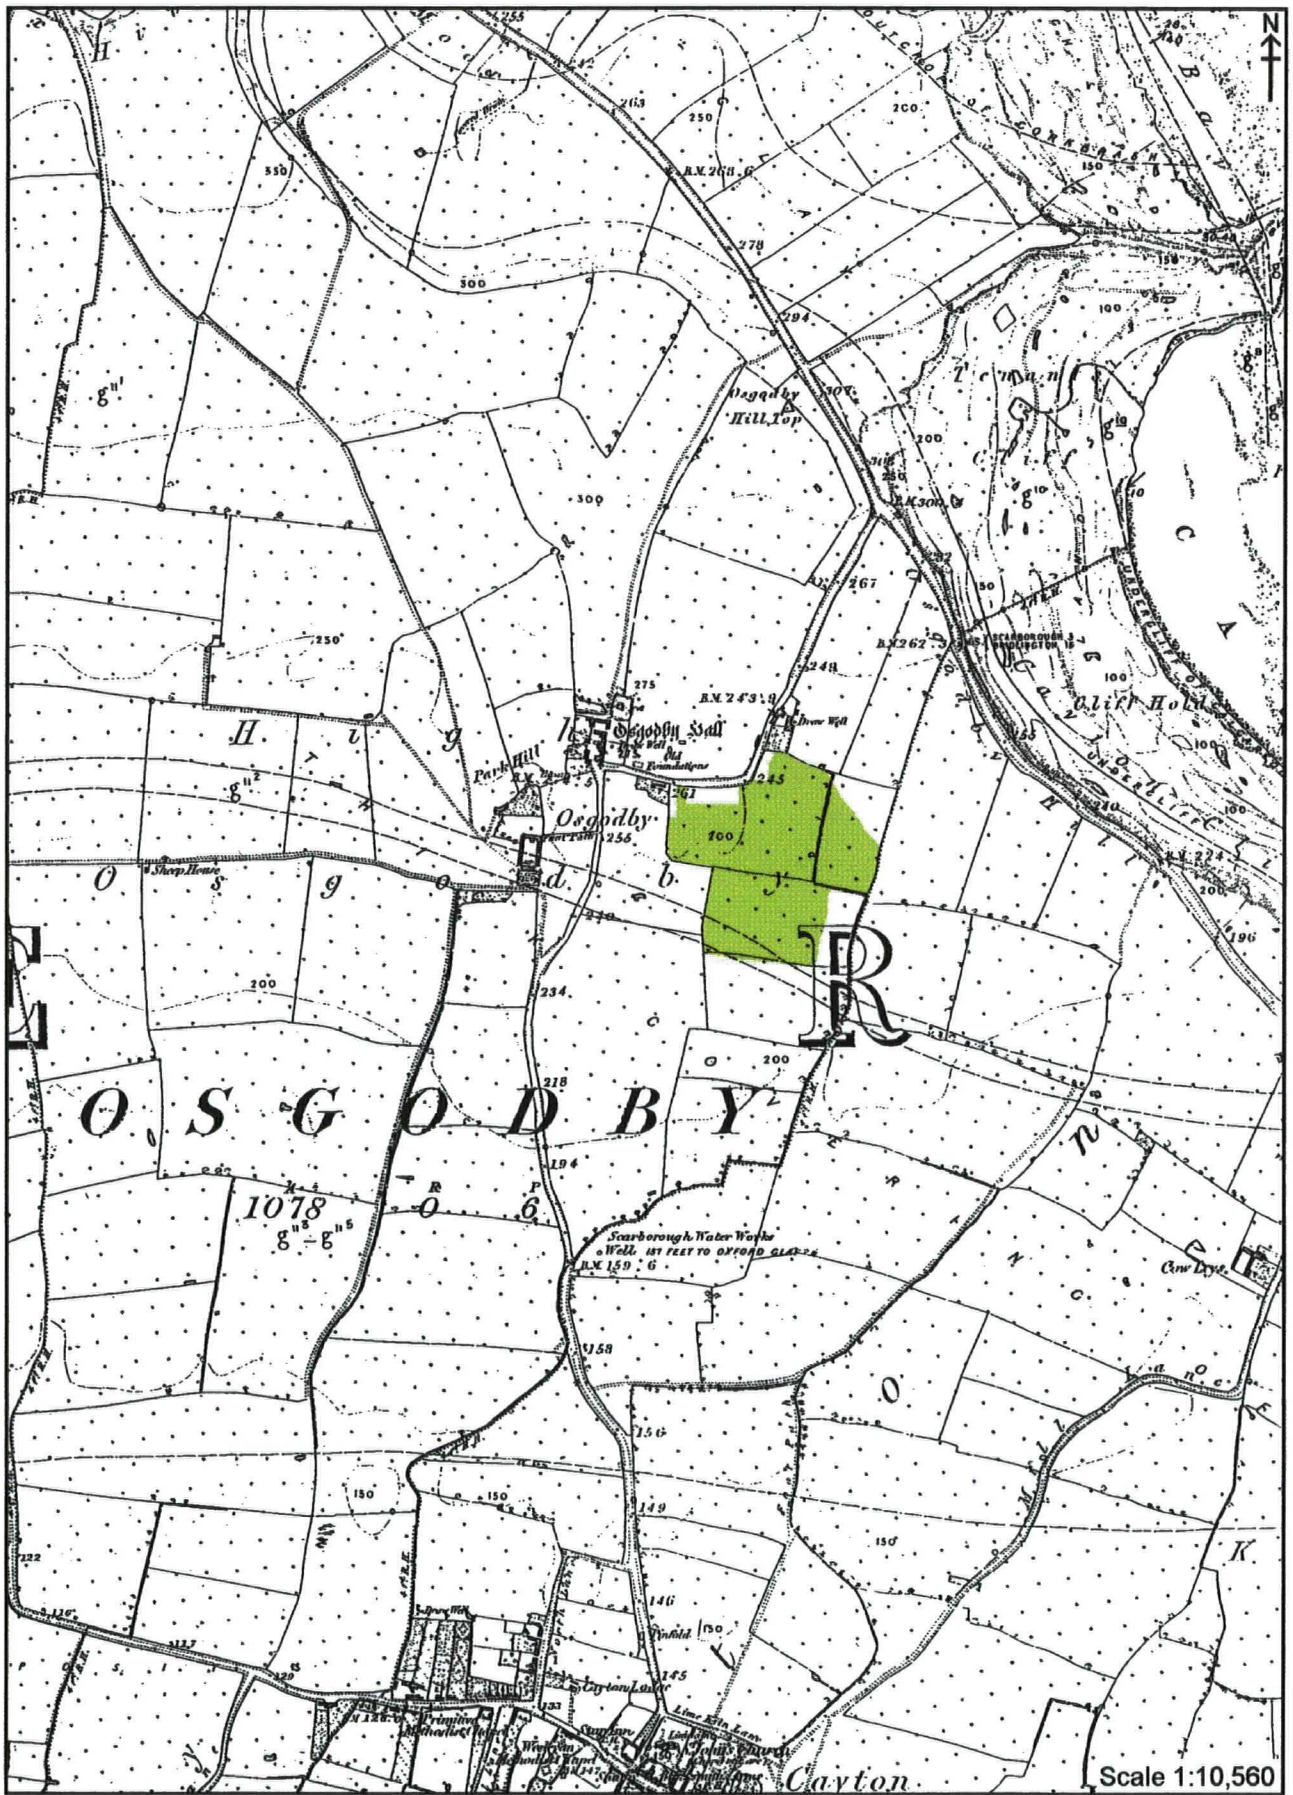


Figure 5. Extract from the 1854 First Edition Ordnance Survey Map.



Figure 6. Extract from the 1890 County Series Ordnance Survey Map.

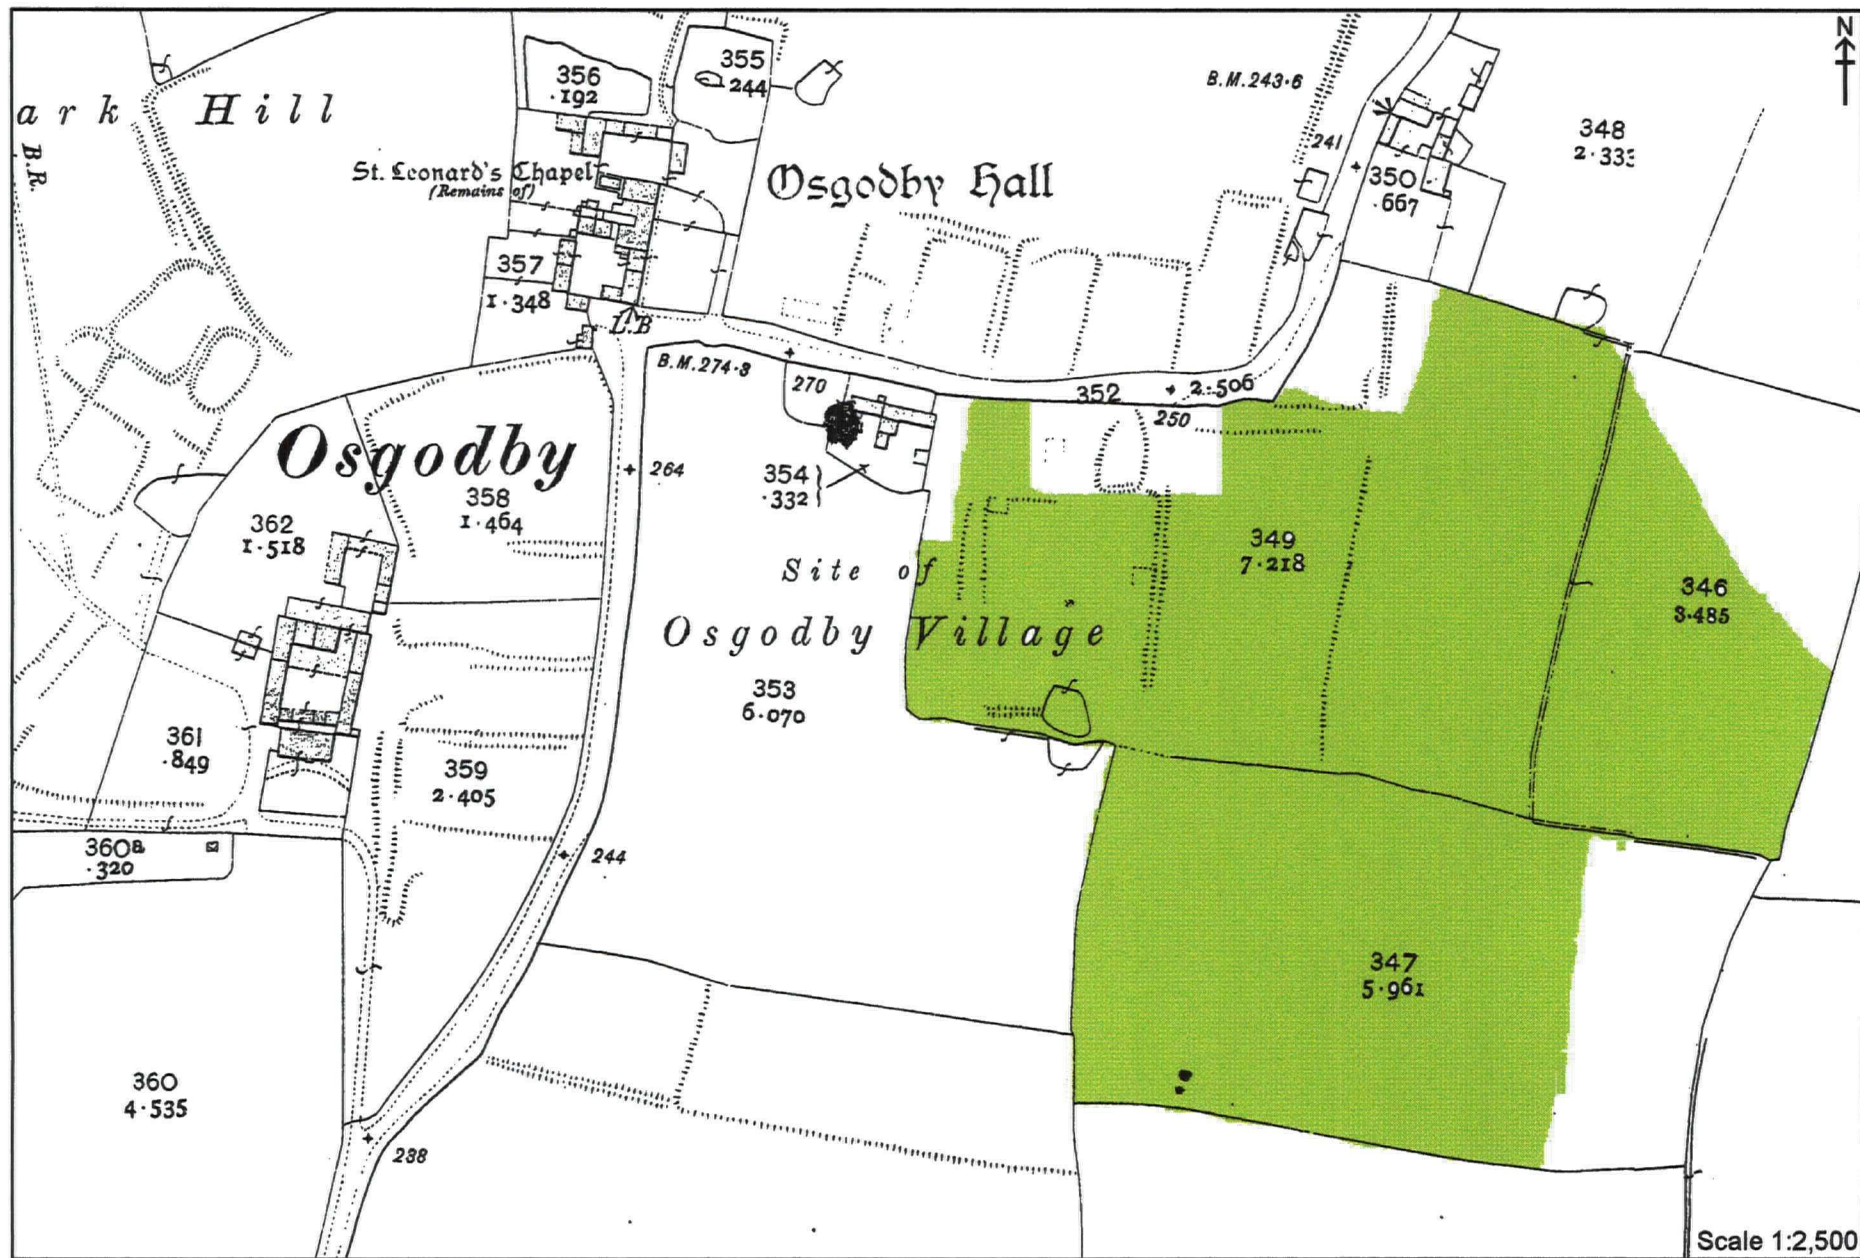


Figure 7. Extract from the 1911 County Series Ordnance Survey Map.

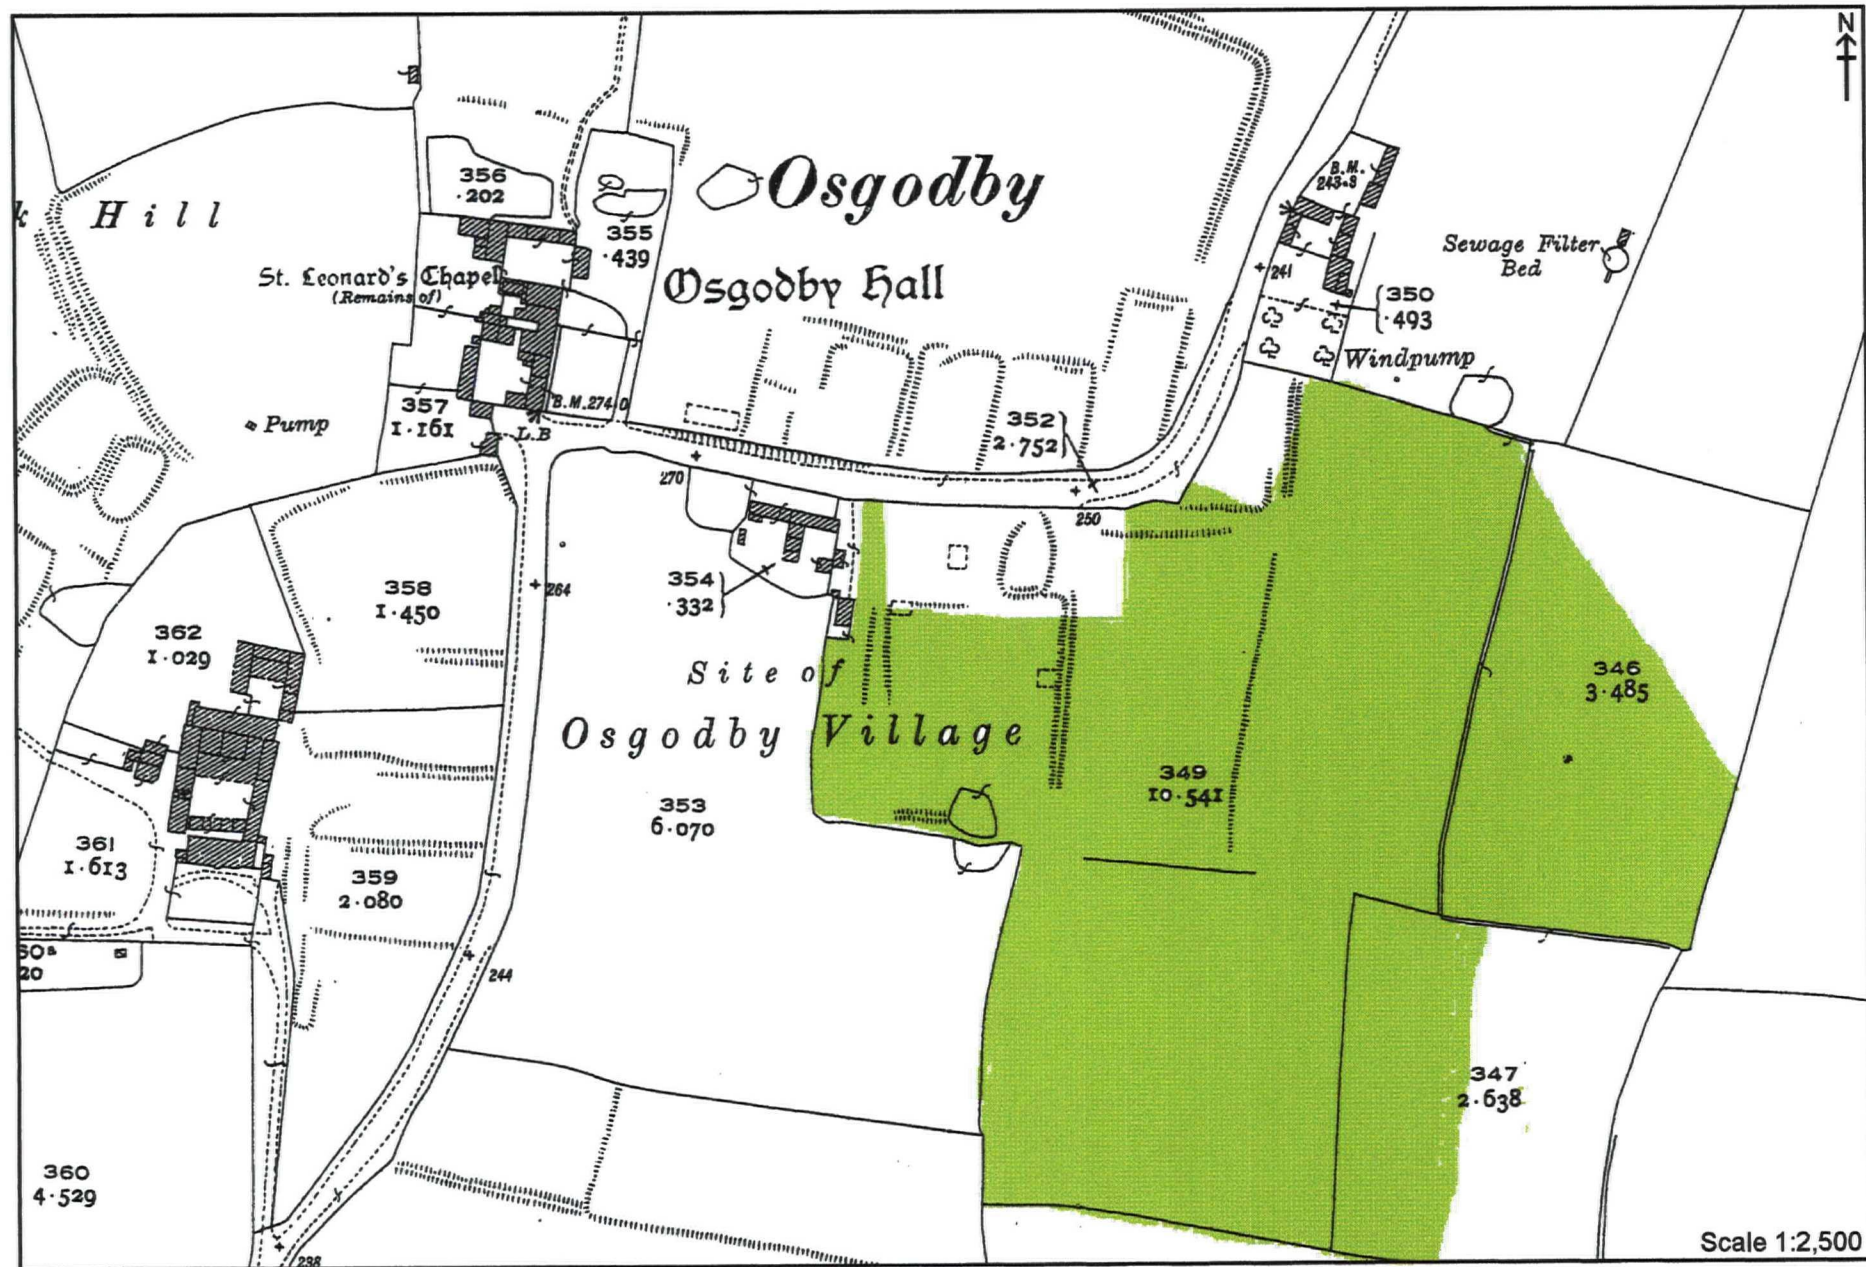


Figure 8. Extract from the 1928 Ordnance Survey Map.

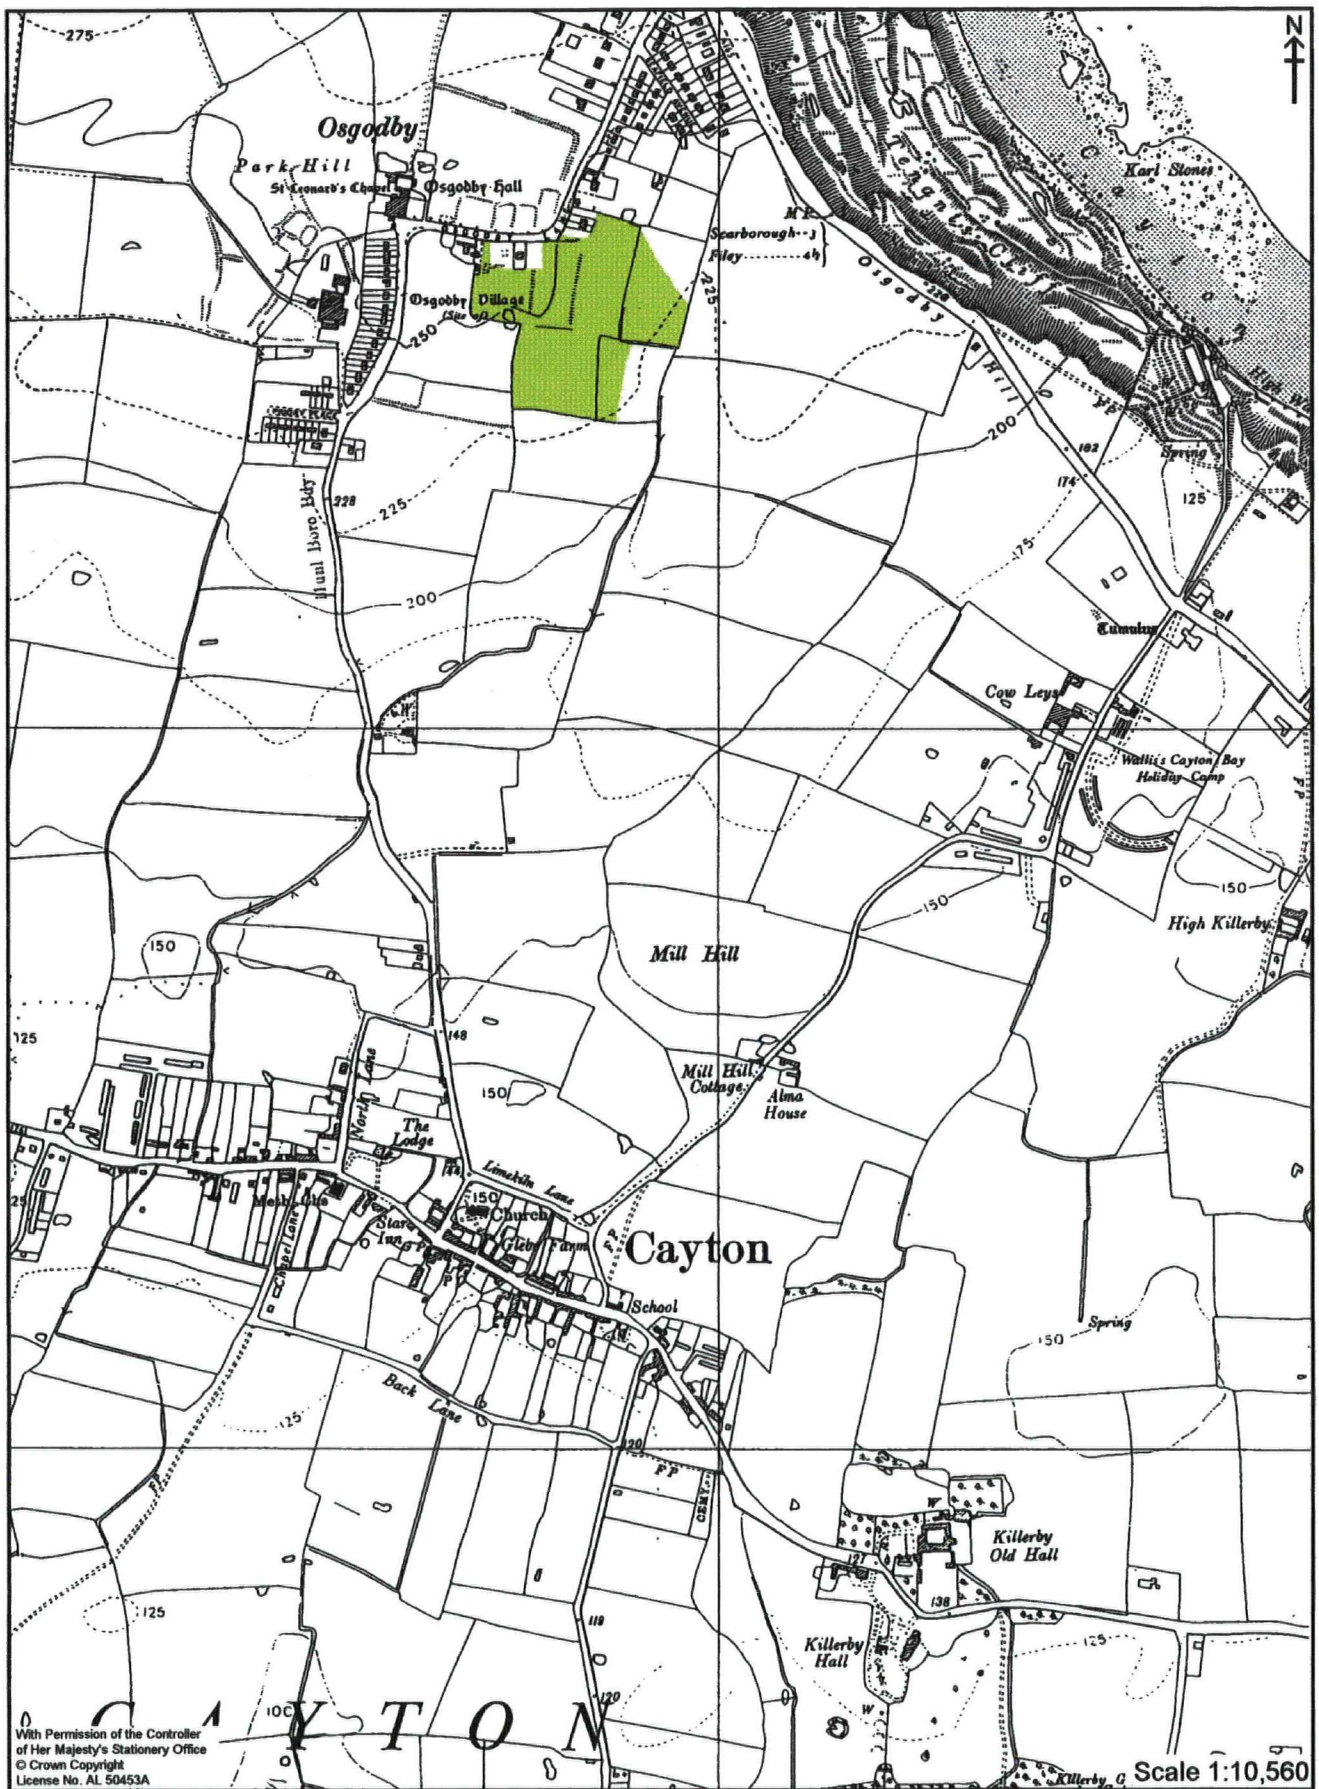


Figure 9. Extract from the 1950 Ordnance Survey Map.

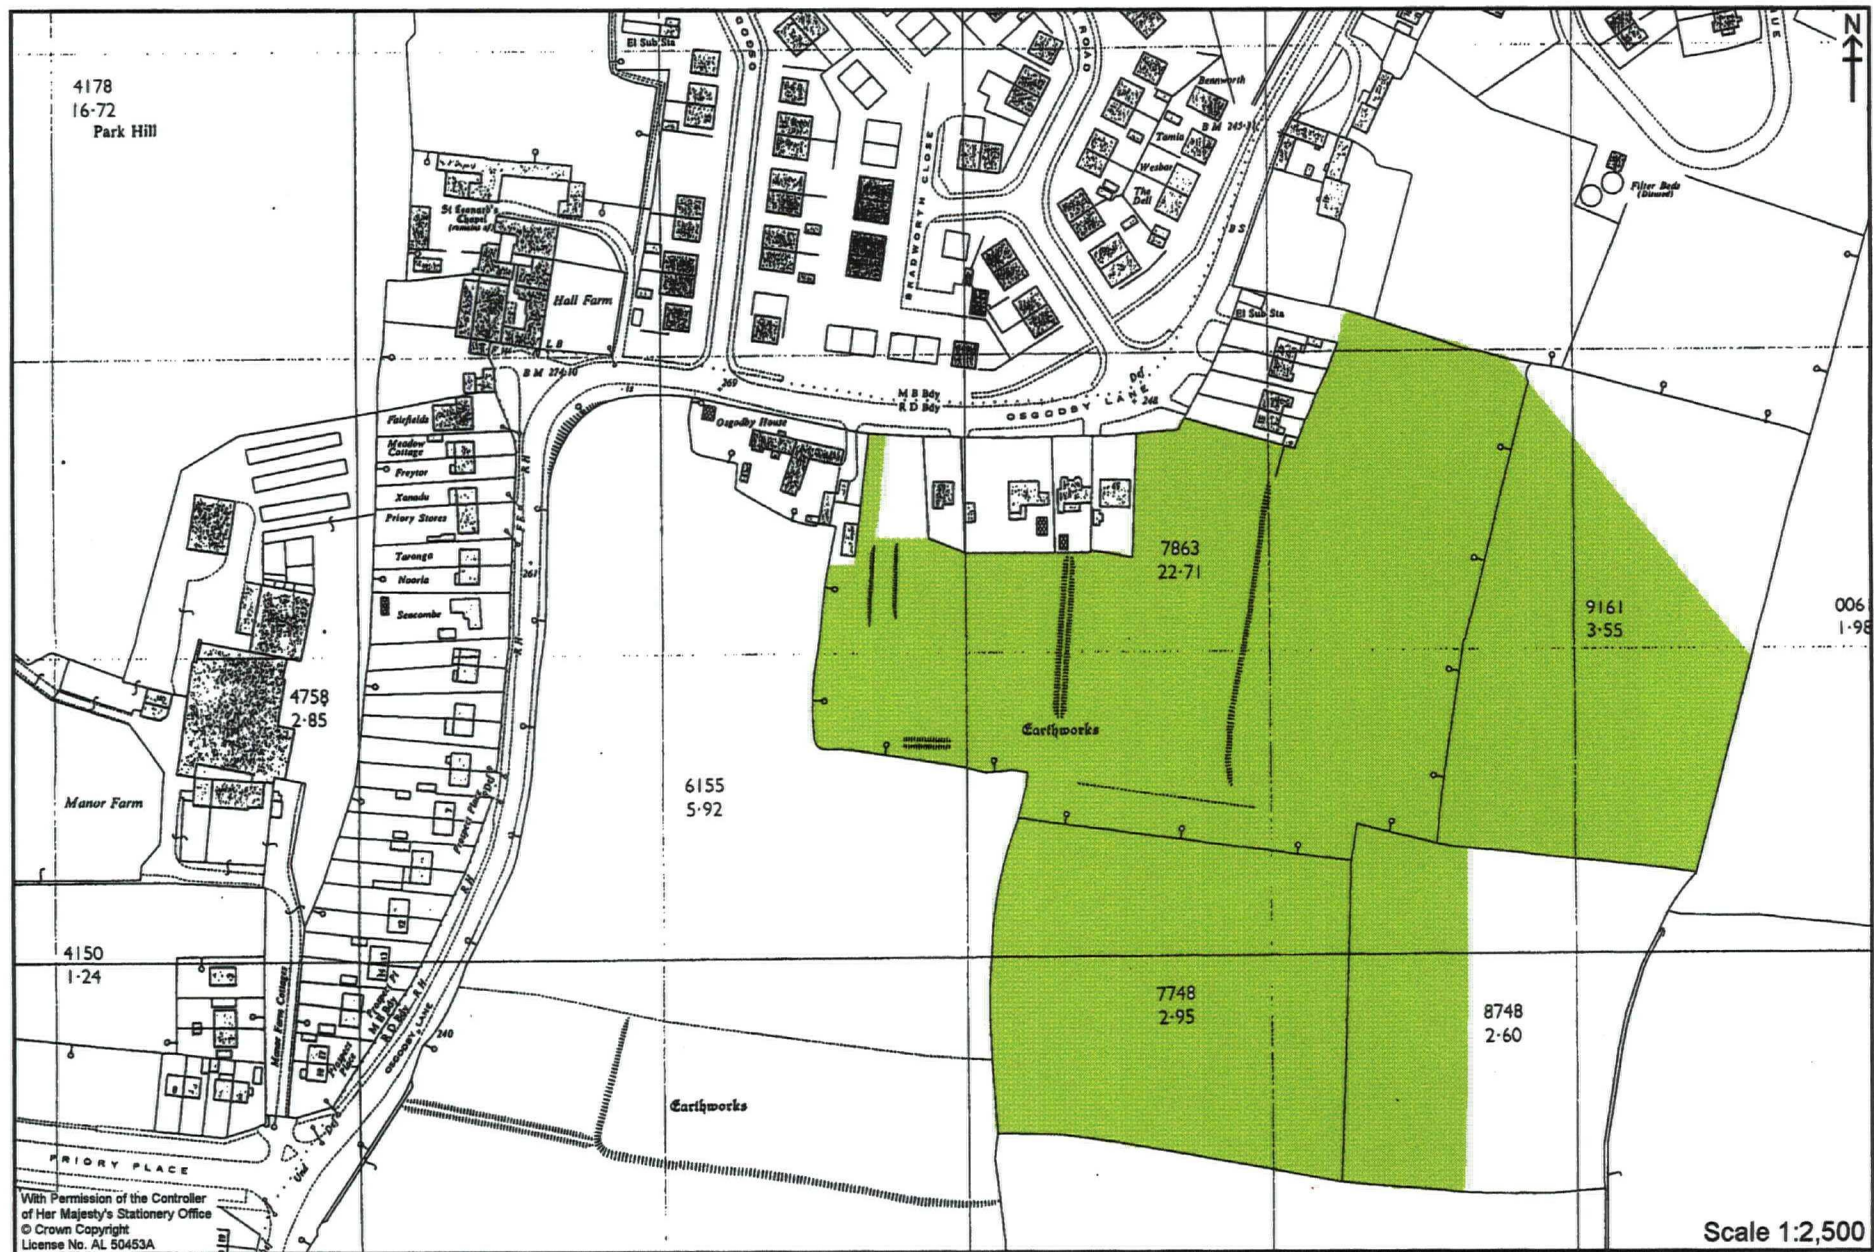


Figure 10. Extract from the 1968 Ordnance Survey Map.

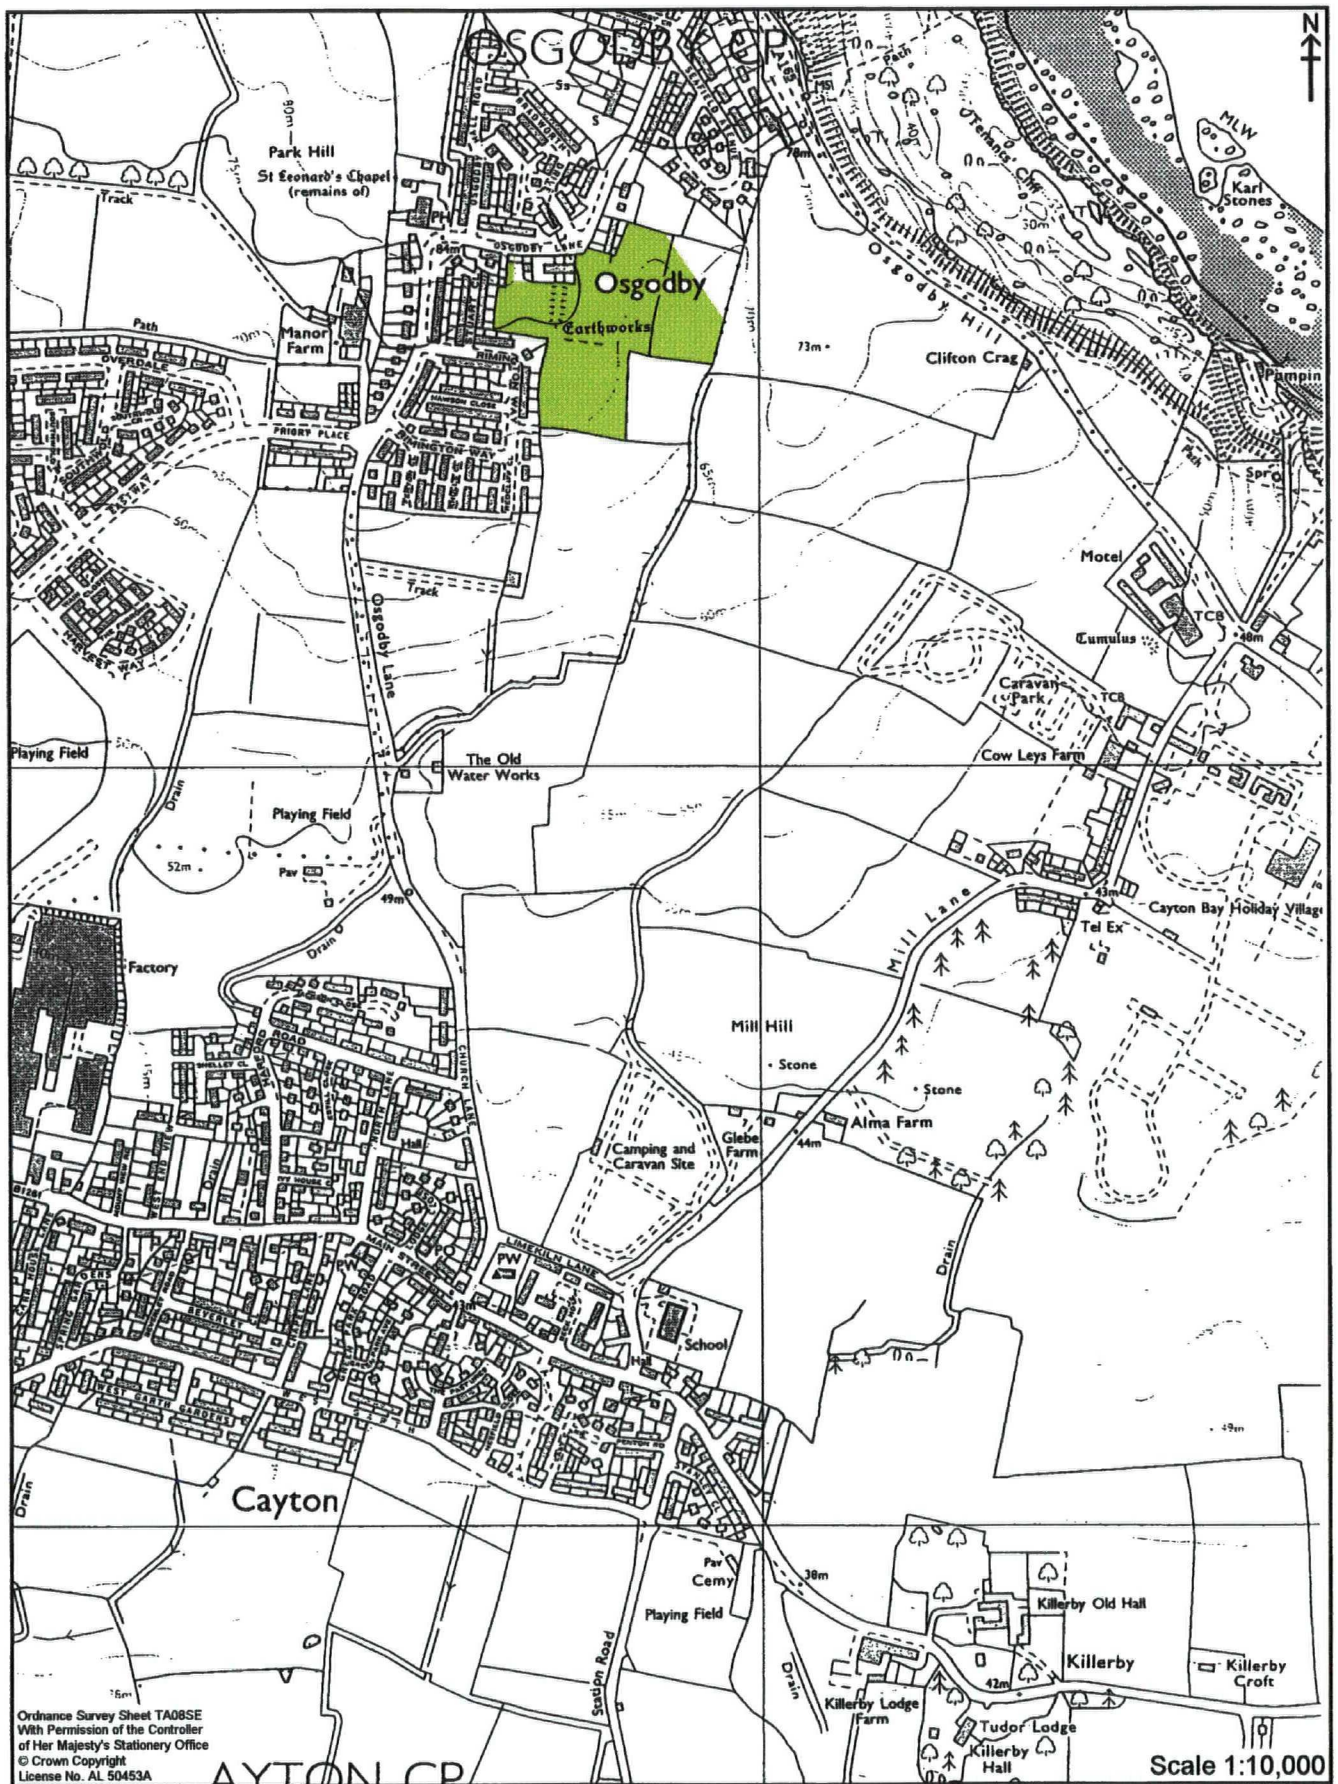


Figure 11. Extract from the 1991 Ordnance Survey Map.

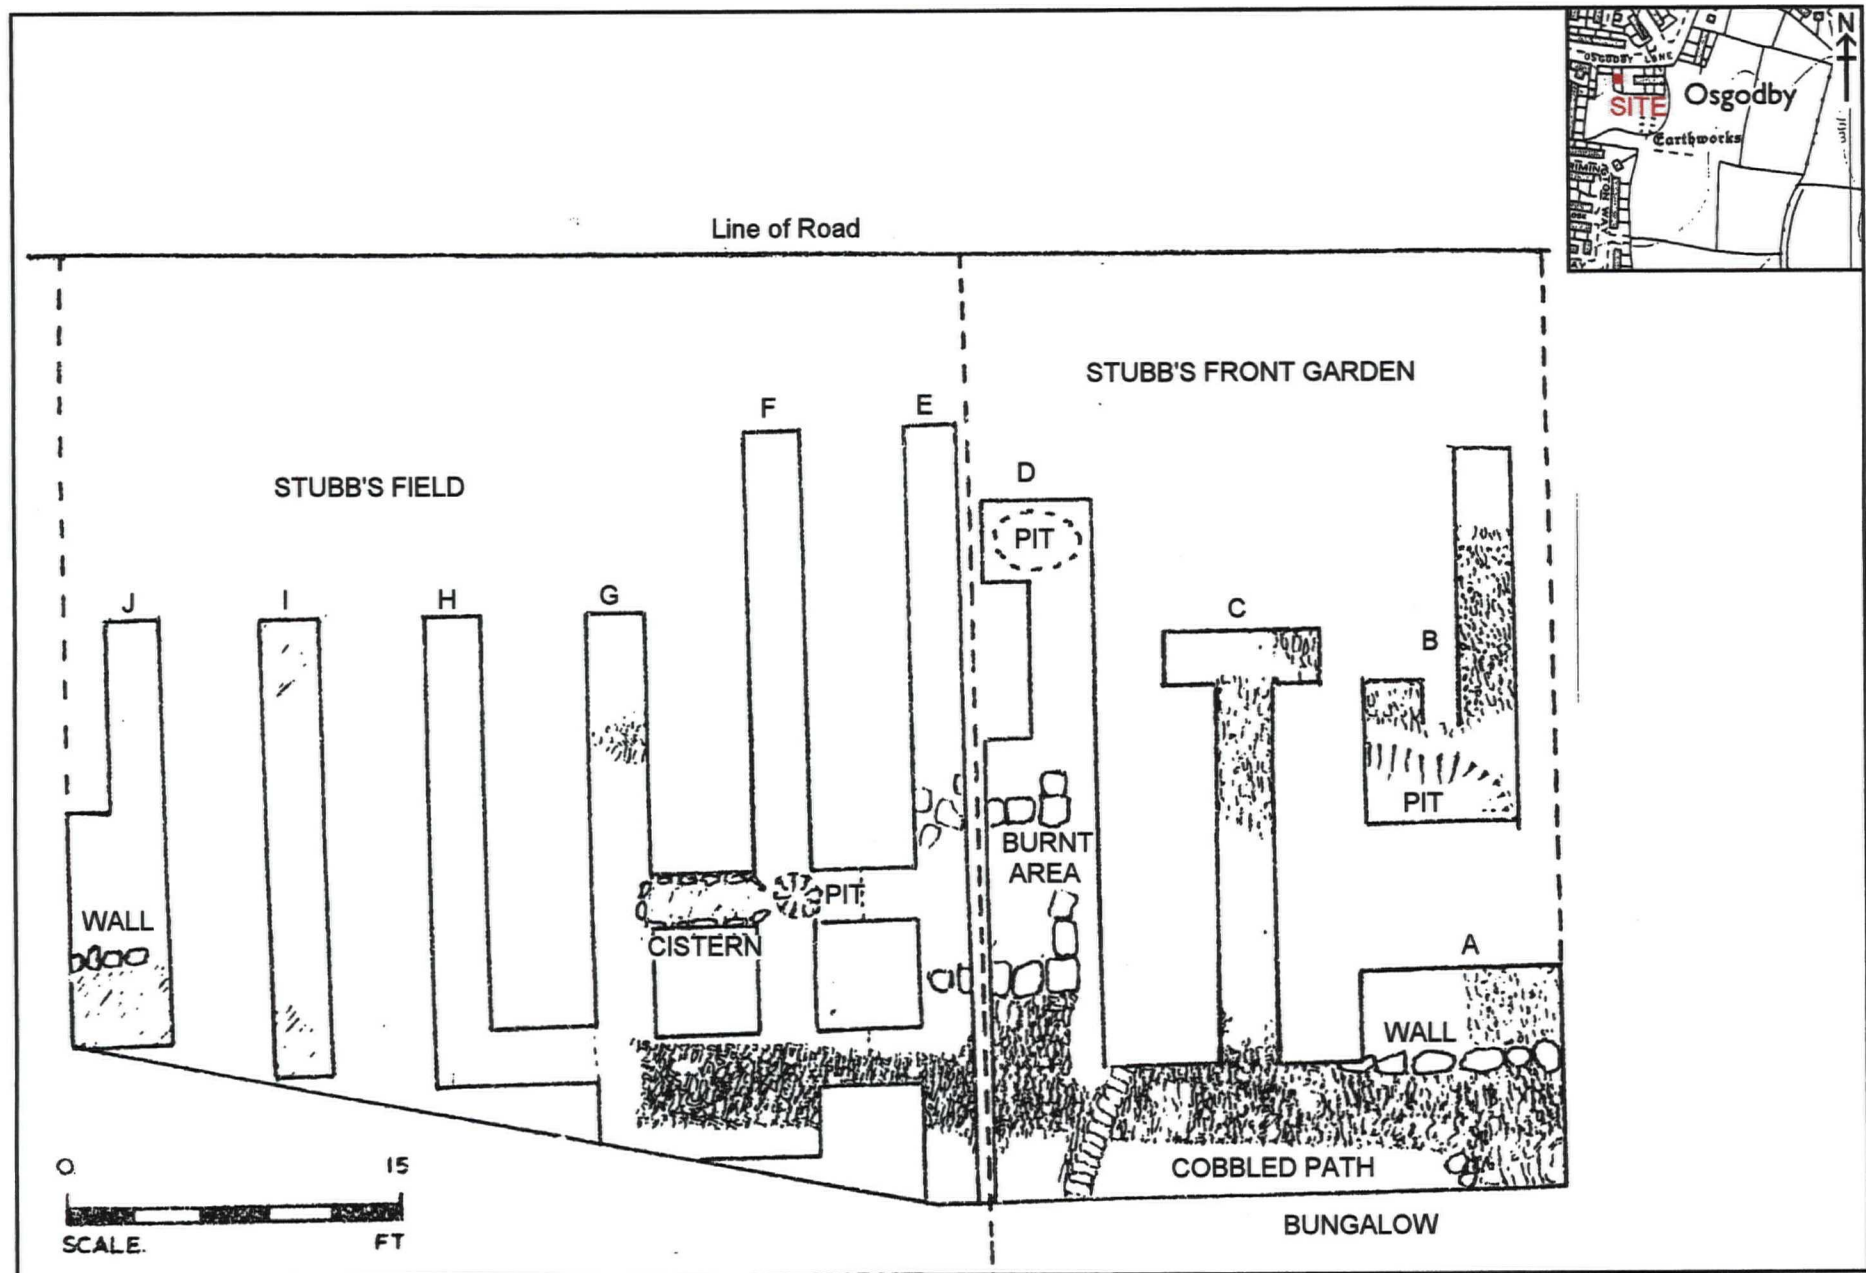


Figure 12. Results of Excavation in Stubb's Field and Garden.

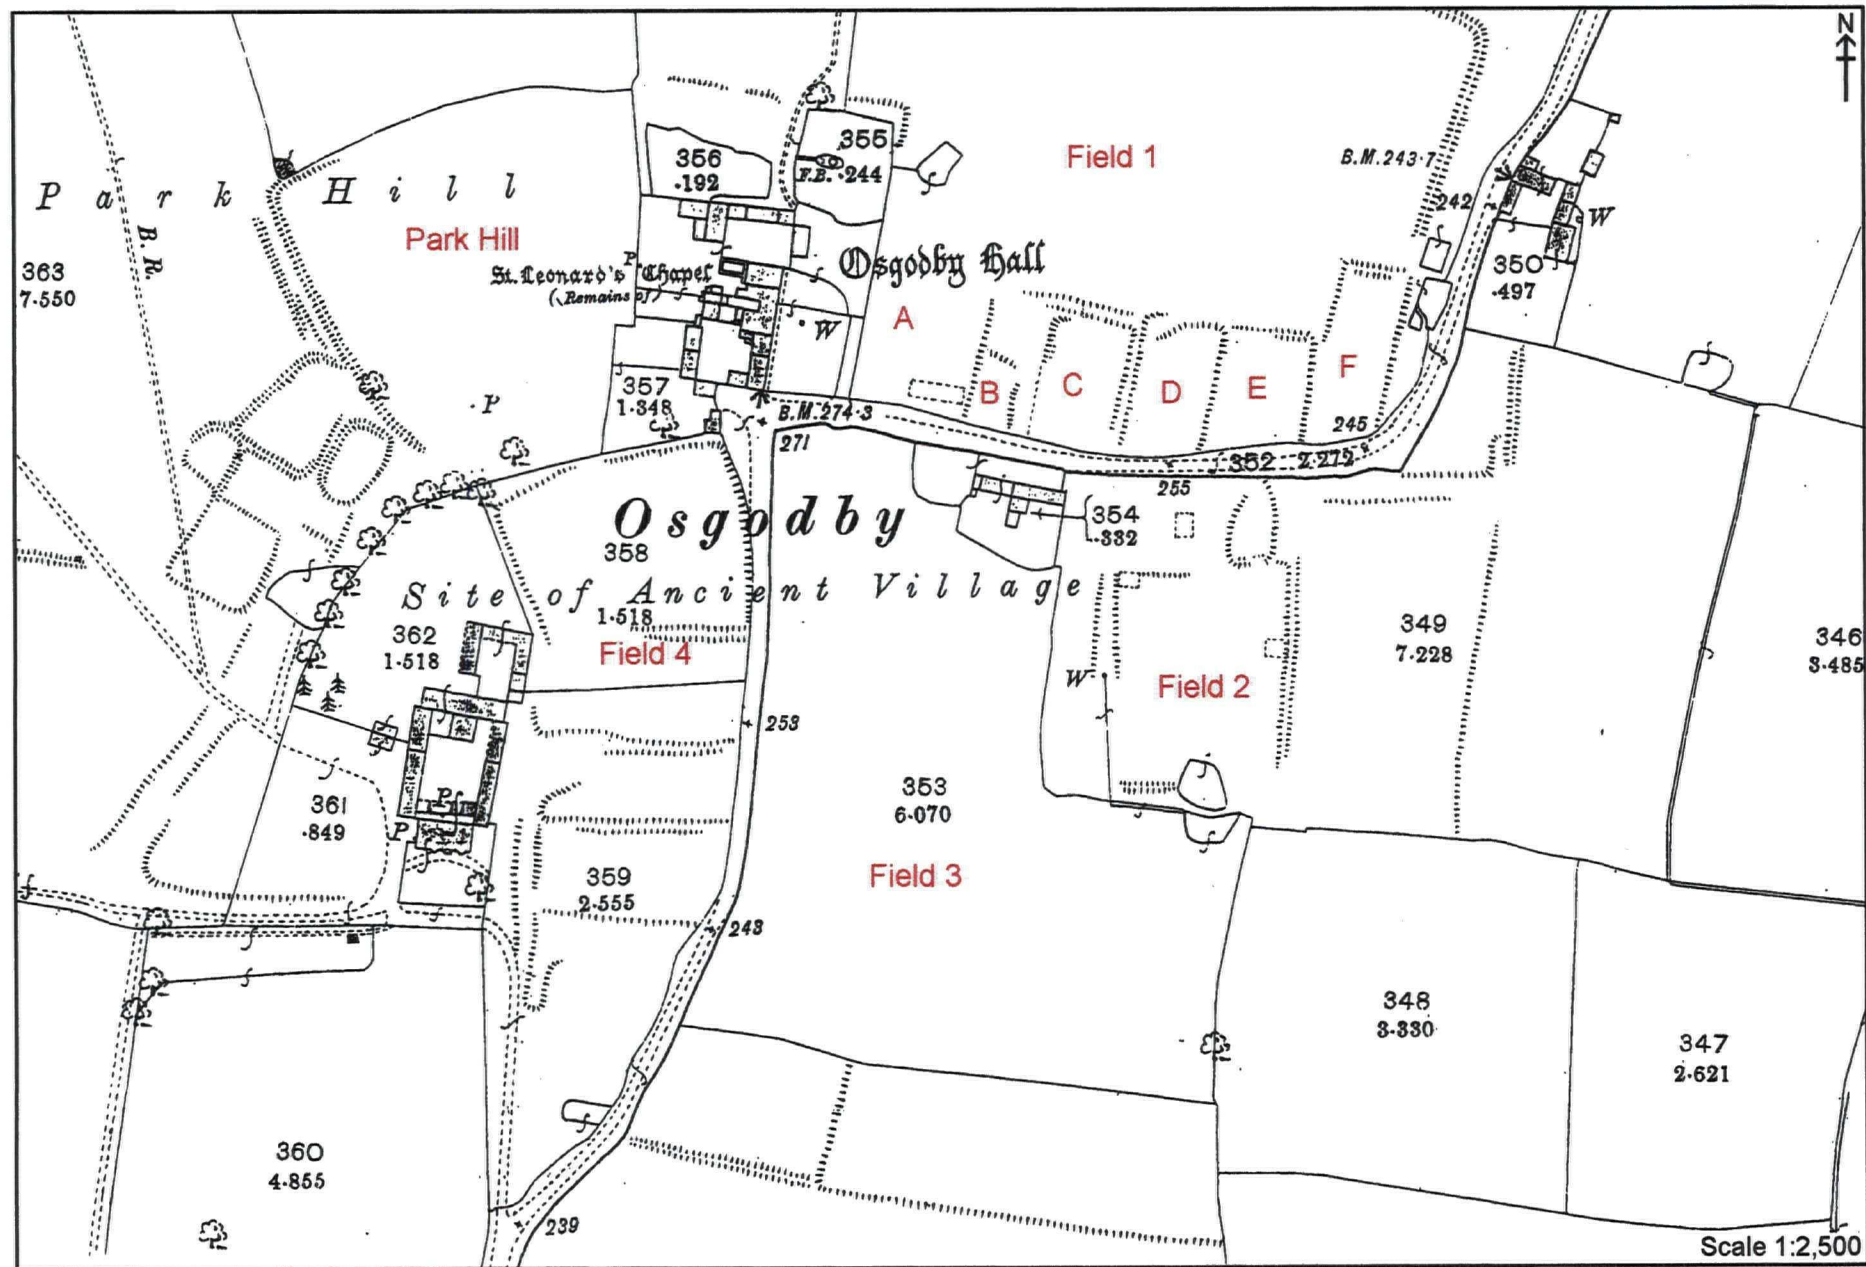


Figure 13. Location of Farmer's Excavations.

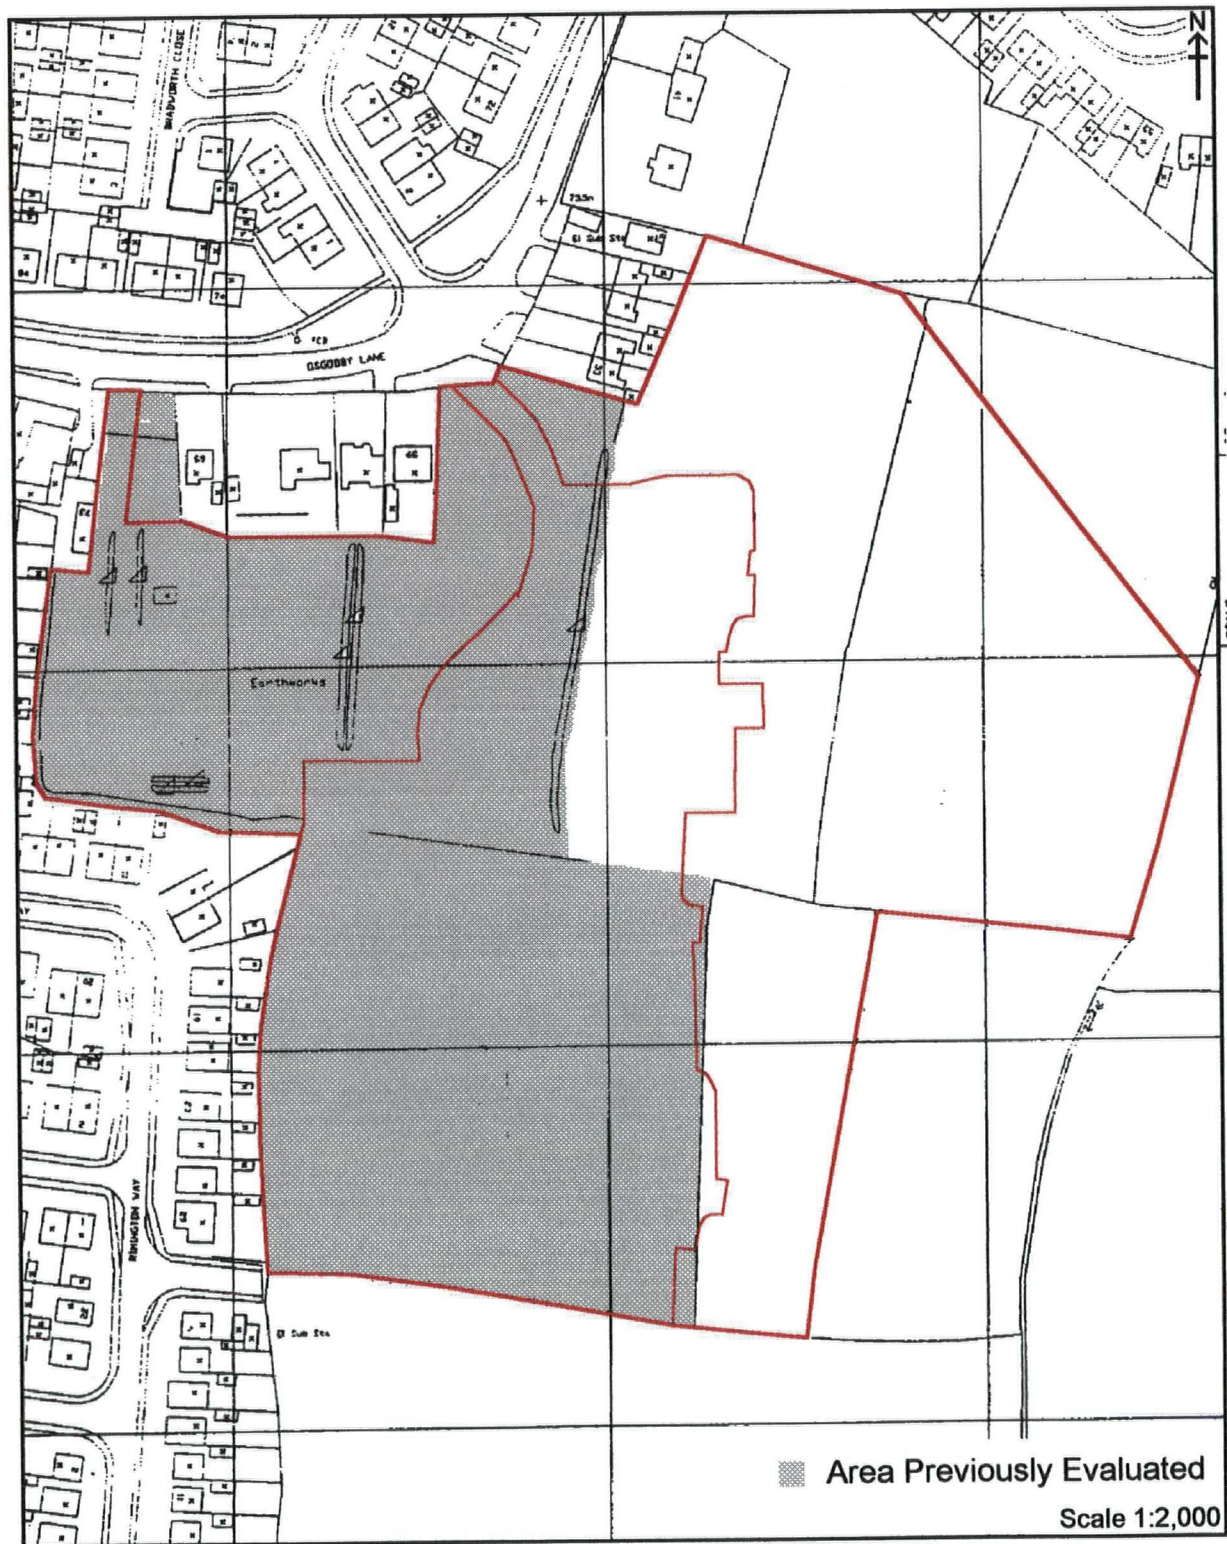


Figure 14. Location of Area Previously Evaluated.

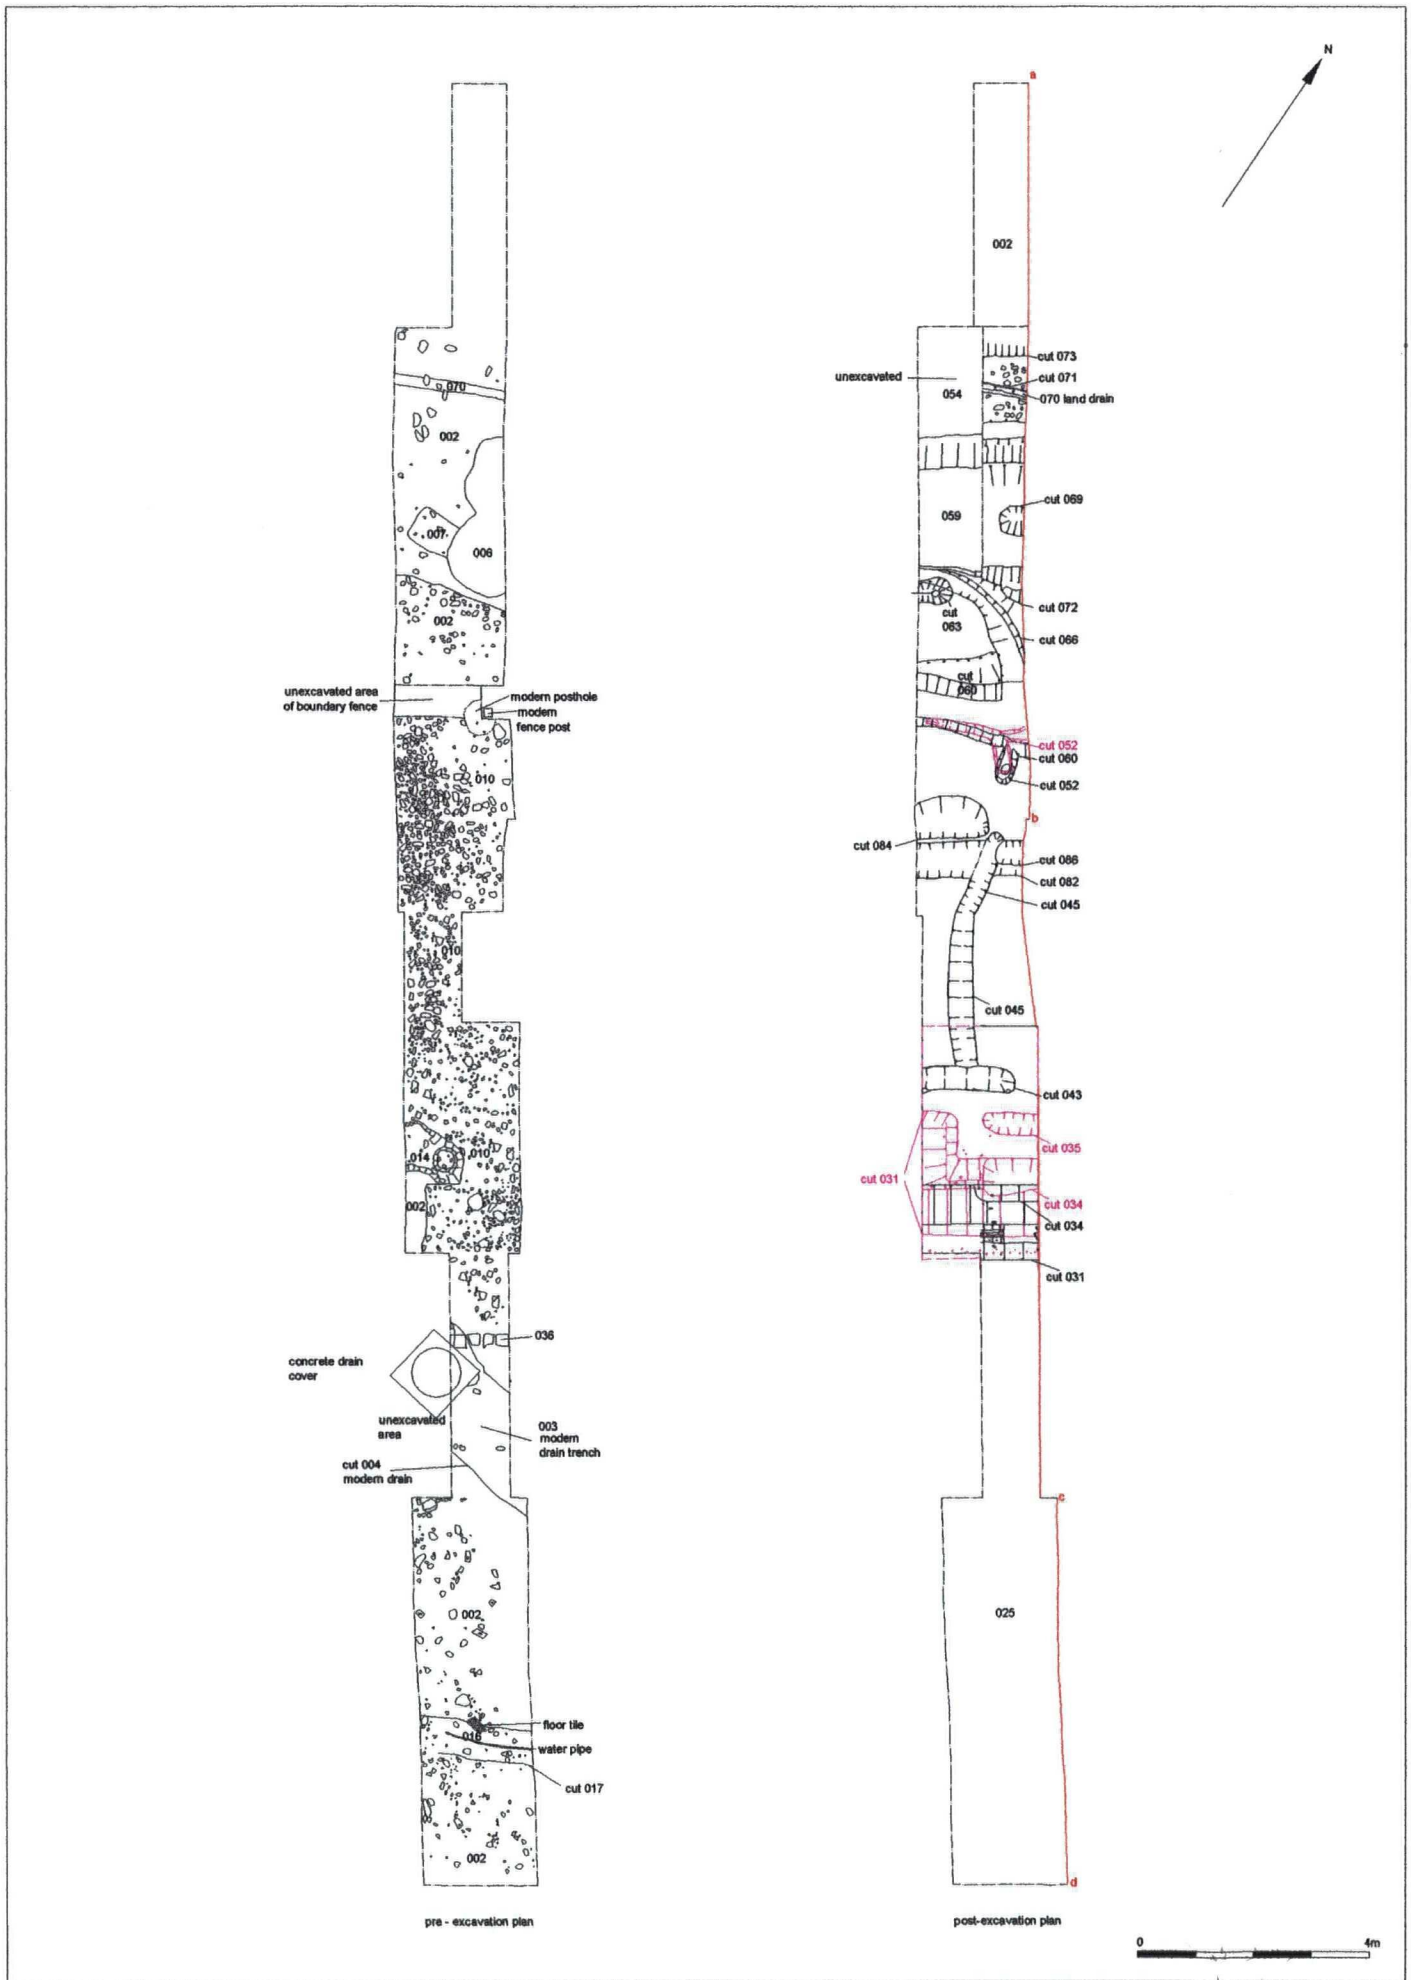


Figure 15. Pre-excitation and post excavation plans.

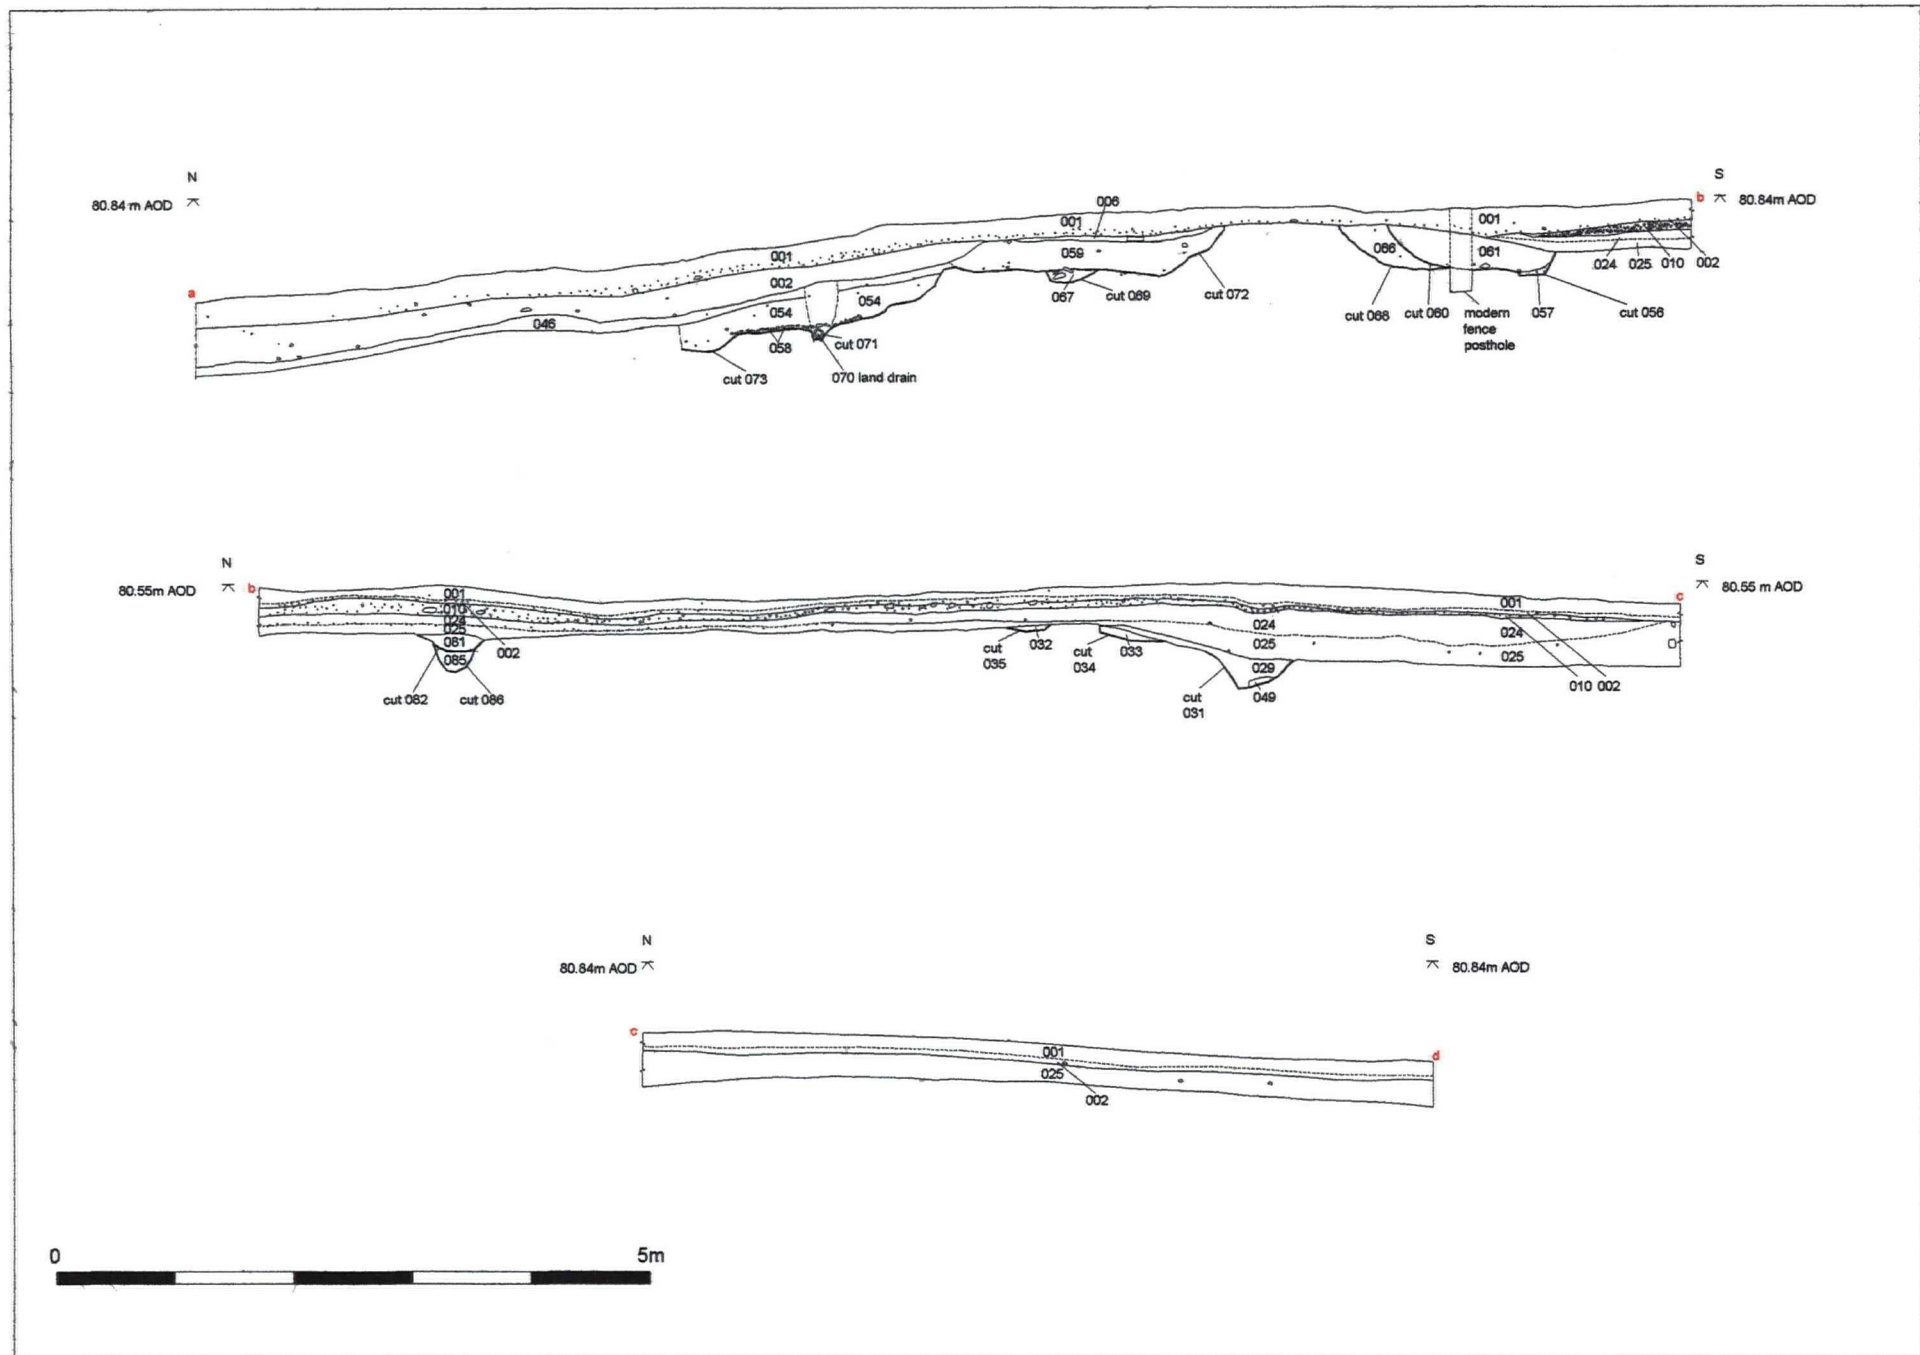


Figure 16. West Facing Section

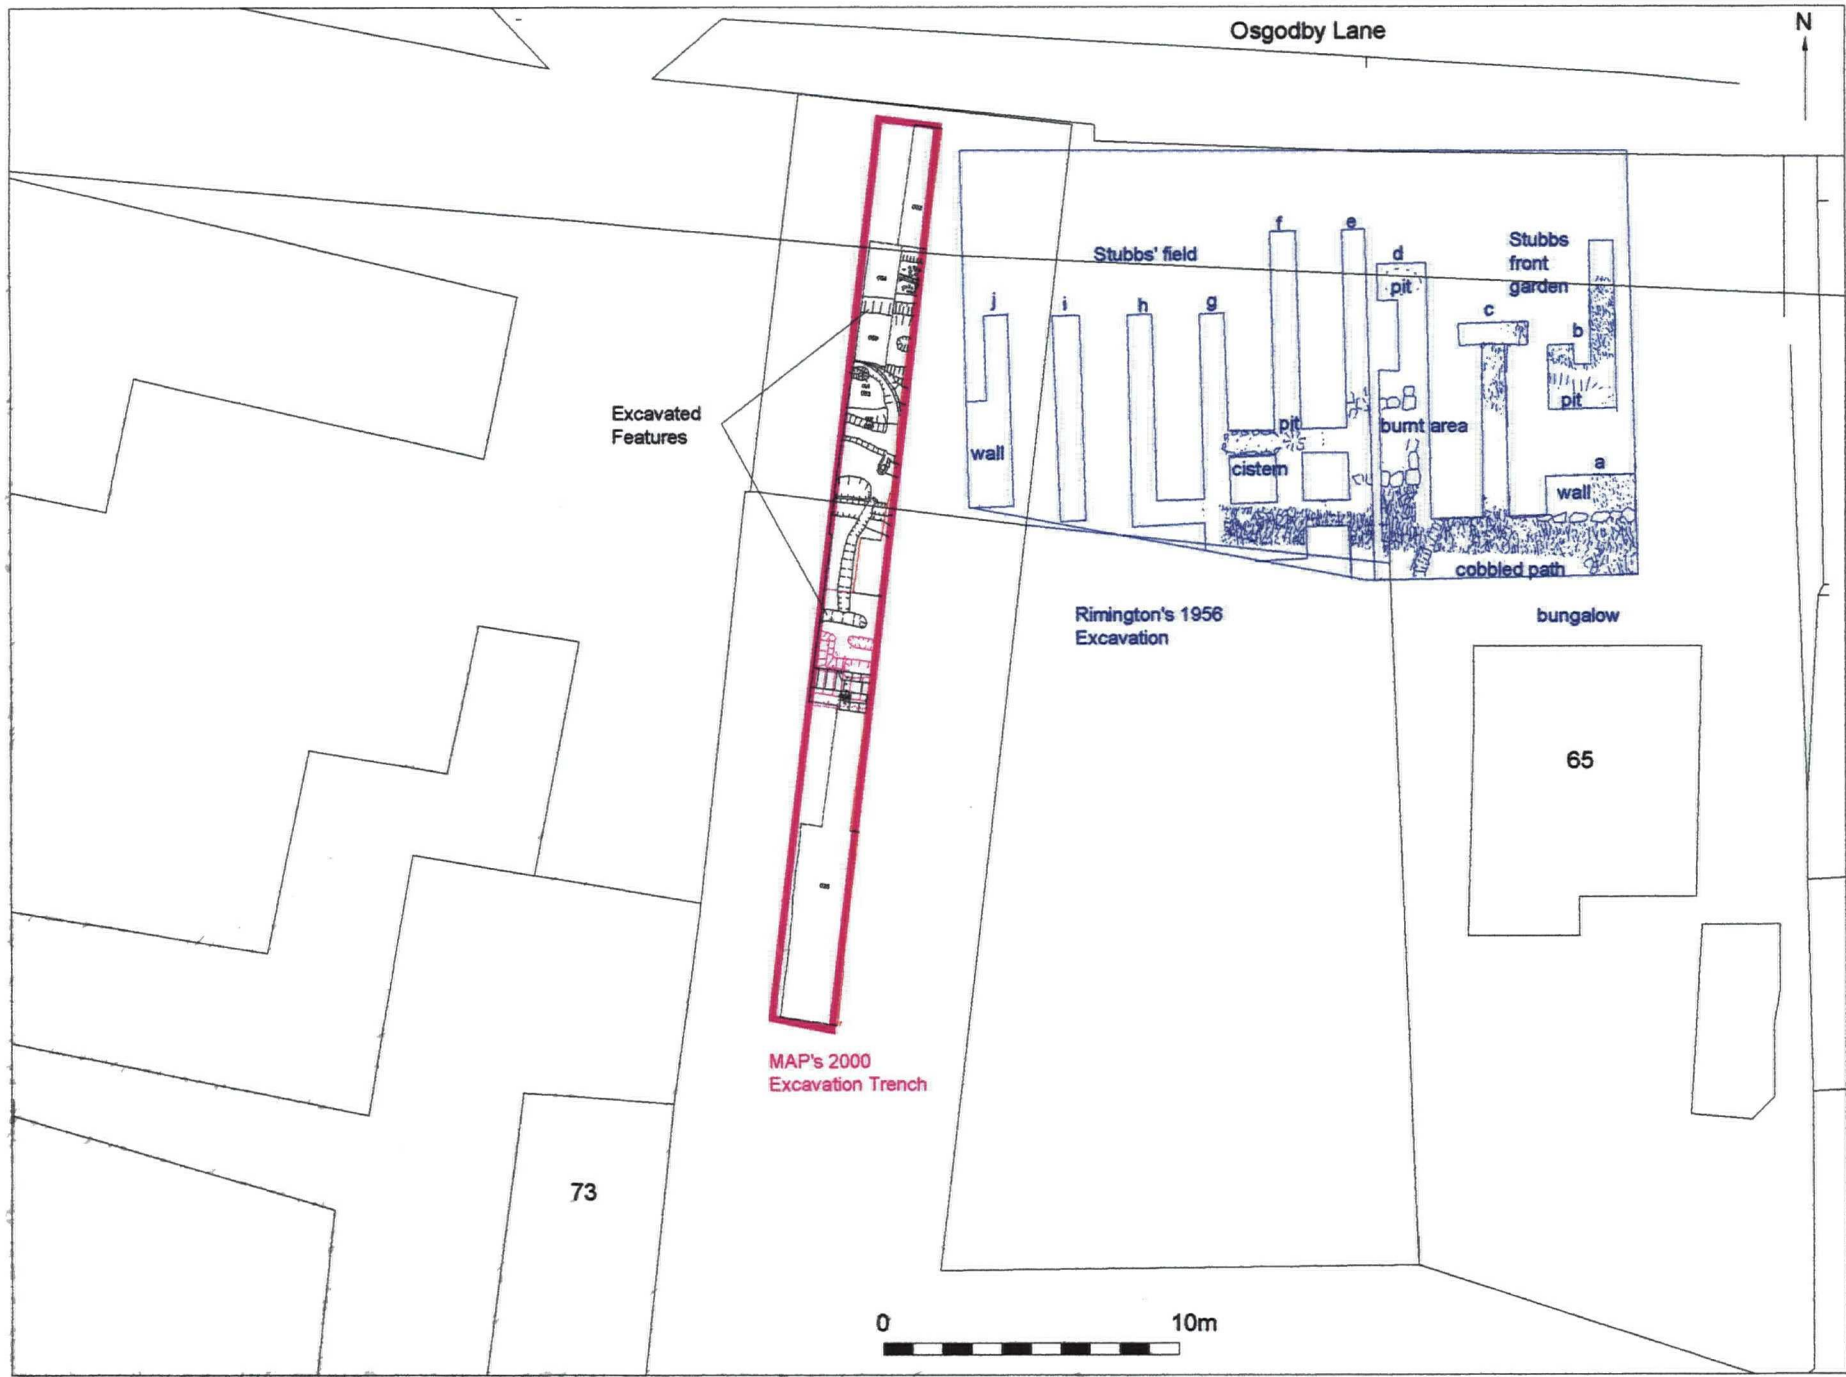


Figure 17. 1956 and 2001 Excavation Results

This plotting of the 56 excavations does not fit with the 1968 SANS article Fig 1 location - should shift to right



Plate 1. House Platform. Facing East.



Plate 2. House Platform. Facing South-east.



Plate 3. View of site and terrace 073. Facing South.



Plate 4. View of terrace 073 and cobbles 058. Facing East.



Plate 5. View of Linears 034 and 043. Facing East.

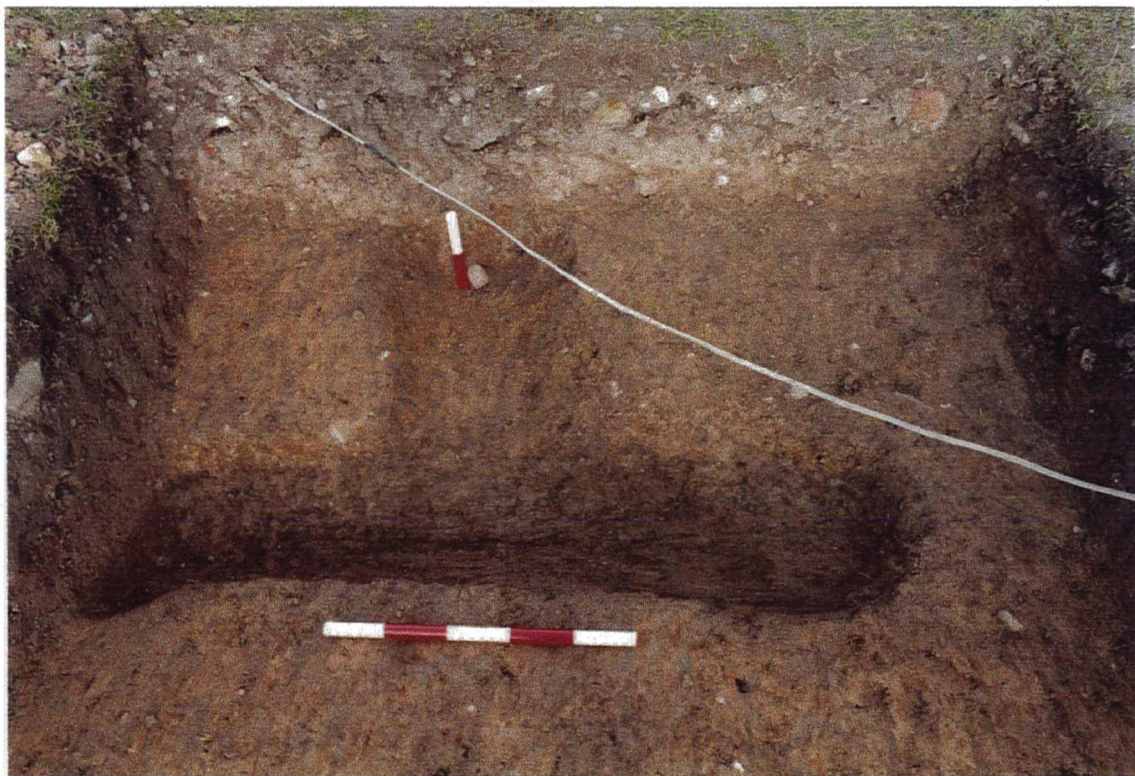


Plate 6. View of Linears 043 and 045. Facing North.



Plate 7. View of Features 060 and 068. Facing North-east.



Plate 8. View of Postpad 069. Facing East.

APPENDIX 1

No	37	Landowner	Occupier	Name of field	State of cultivation	Size
83		W J Dennison	Thomas Leighton	Burnt How	Tillage	5. 2. 23
93		W J Dennison	Hodgson Anderson	Watsons high close	Tillage	6. 3. 0
94		W J Dennison	Hodgson Anderson	Burnt How	Tillage	5. 3. 8
95		W J Dennison	Hodgson Anderson		Tillage	
105		W J Dennison	George Leighton	Gollitens	Grass	17. 32
106		W J Dennison	George Leighton	North Close	Grass	52. 24
107		W J Dennison	George Leighton	Calf Garth	Grass	5. 10
108		W J Dennison	George Leighton	Swainings	Grass	3., 2., 14
109		W J Dennison	George Leighton	Low Swainings	Grass	8. 1. 4
110		W J Dennison	George Leighton	Swainings	Tillage	1. 1. 36
111		W J Dennison	George Leighton	Lady Butts	Tillage	6. 2
112		W J Dennison	Robert Carter	Moor Brow	Tillage	2. 1. 8
114		W J Dennison	Robert Carter	Mill Hill	Grass	12. 2. 20
115		W J Dennison	Christopher Hedgeson	Little Close	Grass	3. 2. 6
116		W J Dennison	Christopher Hedgeson	Intake	Grass	6. 3. 24
117		W J Dennison	George Leighton	Campbell Garth	Grass	4. 2. 14
118		W J Dennison	George Leighton	Homestead Garth		1.3. 20
119		W J Dennison	George Leighton	Old Garth	Grass	1. 2. 26
120		W J Dennison	George Leighton	Homestead Garth	Tillage	1. 2. 12
121		W J Dennison	George Leighton	Old Garth	Tillage	1. 2. 26
122		W J Dennison	Robert Fenwick	Walters Garth	Grass	5. 3. 16
123		W J Dennison	Christopher Hedgeson	Rowlands Little Garth	Grass	5. 3. 22
124		W J Dennison	Robert Fenwick	Middle Field	Tillage	5. 1. 12
125		W J Dennison	Robert Fenwick	Heilding Croft	Grass	6. 3. 6
126		W J Dennison	Robert Fenwick	Low Field	Tillage	8. 32
127		W J Dennison	Robert Fenwick	Heilding Croft	Grass	13. 28
128		W J Dennison	George Leighton	Glanes Croft		3. 3. 36
129		W J Dennison	Robert Fenwick	Buttery Field	Grass	6. 2. 22
136		W J Dennison	Robert Fenwick	Calling Heilding Close	Tillage	5. 3. 30
137		W J Dennison	Robert Fenwick	Jennings Heilding Close	Tillage	9. 1. 30

APPENDIX 2

Context Listing

Context No.	Description
001	Deposit, 10YR 3/3, gritty loam, spread of garden soil down bank
002	Deposit, 10YR 3/3, silty loam, topsoil
003	Deposit, 10YR 4/2, silty clay silt, fill of 004
004	Drain cut, cut into deposit 1002
005	Not used
006	Deposit, 10YR 3/1, mixed friable silty clay, dump
007	Deposit, 10YR 3/2, sandy silty clay, modern dump
008	Subdivision of 002
009	Subdivision of 010
010	Deposit, 10YR 4/3, cobbled surface of platform/yard or path surface
011	Subdivision of 002
012	Subdivision of 010
013	Subdivision of 002
014	Deposit, 10YR 4/4, modern disturbance
015	Subdivision of 002
016	Fill of modern water pipe trench
017	Water pipe trench cut
018	Subdivision of 002
019	Subdivision of 002
020	Not used
021	Deposit, 10YR 2/1, spread of debris from a fire, modern dump
022	Fill, silty silt in modern cut into cobble surface 012
023	Cut, modern intrusion into cobbled surface 012
024	Deposit, 10YR 3/3, silty loam, soil below cobbled surface 010
025	Deposit, 7.5YR 4/3, friable clay silt, gravely clay
026	Subdivision of 002
027	Subdivision of 002
028	Same as 025
029	Deposit, 10YR 5/4, silty clay, fill of ditch 031
030	Same as 025
031	Cut, ditch on S/W corner of platform
032	Deposit, 10YR 4/6 silty clay. Fill of 035
033	Deposit, 10YR 4/4 silty clay, fill of cut 034
034	Cut, step cut into ditch side
035	Cut, east-west linear feature
036	Wall
037	Same as 001
038	Subdivision of 002
039	Same as 025
040	Deposit, plastic clay, natural
041	Not used

- 042 Deposit, 10YR 4/6 silty clay. Fill of 043
- 043 Cut, east-west linear feature
- 044 Deposit, 10YR 4/6 silty clay. Fill of 045
- 045 Cut, beam slot
- 046 Subdivision of 002
- 047 Not used
- 048 Deposit 10YR 4/3, slightly plastic sandy clay, irregular shaped spread
- 049 Deposit, 10YR, silty clay, stoney basal fill of 031
- 050 Same as 025
- 051 Cut, wood fence posts respecting fence line with concrete posts of present fence
- 052 Cut, possible beam slot
- 053 Deposit, 10YR 4/4, silty clay. Fill of 052
- 054 Deposit, 10YR3/4, plastic silty clay, dumping
- 055 Deposit, 10YR 4/2, slightly plastic silty
- 056 Cut, possible beam slot
- 057 Deposit 10YR 4/4, silty clay. Fill of 056
- 058 Deposit, water-rolled cobbles
- 059 Deposit, 10YR 4/2, plastic silty clay. Fill of 072
- 060 Cut, shallow ditch/gully
- 061 Deposit, 10YR 4/4, clay. Fill of 060
- 062 Deposit, 10YR 4/4, slightly plastic sandy clay. Fill of postholes 063/064
- 063 Cut, postpipe in association with cut 064
- 064 Cut, posthole
- 065 Not used
- 066 Deposit, 7.5YR 4/4, slightly plastic silt. Fill of 068
- 067 Deposit, 10YR 5/4, slightly plastic silt. Fill of 069
- 068 Cut, curvilinear gully
- 069 Cut, shallow postpad
- 070 Fill of land drain 071
- 071 Cut, containing the field drain 070
- 072 Cut, terracing cut
- 073 Cut, terrace at north end of trench
- 074 Same as 001
- 075 Same as 025
- 076 Same as 025
- 077 Same as 040
- 078 Same as 044
- 079 Same as 049
- 080 Same as 010
- 081 Deposit, 10YR 4/1 slightly plastic clay silt. Fill of 082
- 082 Cut, east - west linear
- 083 Deposit, 10YR 4/4, slightly plastic clayey silt. Fill of 084
- 084 Cut
- 085 Deposit, 10YR 4/3, plastic silty clay. Fill of 086
- 086 Cut

APPENDIX 3

Finds Catalogue

Key

SPLW	- Splashed Ware
STW/PBW	- Staxton Ware/Potter Brompton Ware
SCW	- Scarborough Ware (PH1-Phase 1 & PH2-Phase 2)
GW	- Gritty Ware
PGW	- Purple Glazed Ware
HW	- Humber Ware
CTW	- Cistercian Ware
RW	- Red Ware (post-medieval)
TGLW	- Tin Glazed Ware
CW	- Creamware
BWT	- Blue & White Transferware
PP	- Plant Pot

Context	Type	Description	Weight	Date
001	Ceramic	6 body, unglazed (RW)	250gms	18th/ 20th C
001	Ceramic	1 rim, yellow glaze (CW)	12gms	19th/ 20th C
001	Ceramic	1 body, brown glaze (CW)	40gms.	19th/ 20th C
001	Bone	2 frags. animal	25gms.	Unkn.
002	Ceramic	11 body, glazed (various)	175gms	19th/ 20th C
002	Ceramic	2 base, glazed (RW)	65gms	17th/ 18th C
002	Ceramic	2 rim, unglazed (RW)	25gms	17th/ 18th C
002	Ceramic	2 rim, green glaze (SCW)	30gms	13th/ 14th C
002	Glass	1 stem, clear	20gms	19th/ 20th C
002	Bone	19 frags. animal and 1 frag. shell	387gms	Unkn.
002	Metal	6 iron objects (various)	925gms	19th/ 20th C
003	Ceramic	4 frags. tile/field drain	225gms	19th/ 20th C
003	Ceramic	1 frag. brick	475gms	19th/ 20th C
003	Bone	3 frags. animal	40gms	Unkn.

003	Metal	3 iron objects (nails)	20gms.	19th/ 20th C
006	Ceramic	2 body, blue/white glaze (BWT)	10gms	19th/ 20th C
006	Ceramic	1 frag. brick	250gms	19th/ 20th C
007	Ceramic	1 neck, brown glaze	15gms	19th/ 20th C
007	Glass	2 body, clear	12gms.	19th/ 20th C
010	Ceramic	2 body, unglazed (RW)	25gms	19th/ 20th C
010	Ceramic	1 base, unglazed (RW)	50gms	19th/ 20th C
010	Bone	16 frags. animal	450gms	Unkn.
024	Ceramic	2 body, green glaze (SCW-PH2)	10gms	13th/ 14th C
024	Ceramic	1 neck, glazed (TGLW)	10gms	13th/ 14th C
024	Ceramic	1 rim, blue/white glaze (BWT)	10gms	19th/ 20th C
024	Bone	2 frags. animal	30gms	Unkn.
024	Metal	3 iron objects (nails)	80gms	19th/ 20th C
024	Lithic	1 frag. flint	5gms	Unkn.
025	Ceramic	17 body, unglazed (STW/PBW)	250gms	13th/ 14th C
025	Ceramic	5 rim, unglazed (STW/PBW)	50gms	13th/ 14th C
025	Ceramic	1 strap handle, unglazed (STW/PBW)	10gms	13th/ 14th C
025	Ceramic	4 body, green glaze (SCW)	20gms	13th/ 14th C
025	Ceramic	1 app. strip, green glaze (SCW)	25gms	13th/ 14th C
025	Ceramic	2 body, purple glaze (PGW)	15gms	14th/ 15th C
025	Ceramic	1 base, glazed (HW)	10gms	15th C
025	Lithic	1 frag. flint	5gms	Unkn.
025	Bone	1 frag. animal	25gms	Unkn.
029	Ceramic	2 body, green glaze (SCW-PH1)	25gms	13th/ 14th C
029	Ceramic	1 rim, green glaze (SCW-PH1)	5gms	13th/ 14th C
029	Ceramic	13 body, unglazed (STW/PBW)	75gms	13th/ 14th C
029	Ceramic	1 rim, unglazed	10gms	13th/

		(STW/PBW)		14th C
029	Ceramic	1 base, unglazed (HW)	10gms	15th C
029	Lithic	1 frag. flint	5gms.	Unkn.
030	Ceramic	6 body, unglazed (RW)	200gms	19th/ 20th C
030	Ceramic	1 body, unglazed (STW/PBW)	25gms	13th/ 14th C
030	Ceramic	1 base, brown glaze (RW)	10gms	19th/ 20th C
033	Ceramic	1 body, unglazed (STW/PBW)	10gms	13th/ 14th C
043	Ceramic	1 base, glazed (SPLW)	10gms	13th/ 14th C
043	Ceramic	7 body, unglazed (STW/PBW)	25gms	13th/ 14th C
048	Ceramic	2 body, unglazed (RW)	50gms	19th/ 20th C
048	Ceramic	1 rim, unglazed (RW)	10gms	19th/ 20th C
048	Ceramic	2 body, blue/white glaze (BWT)	30gms	19th/ 20th C
048	Ceramic	1 body, brown glaze (TGLW)	10gms	19th/ 20th C
048	Ceramic	1 frag. clay pipe	5gms	19th/ 20th C
048	Metal	1 frag. iron object	30gms	19th/ 20th C
048	Metal	1 frag. iron slag	800gms	19th/ 20th C
048	Glass	2 body, blue	5gms	19th/ 20th C
053	Ceramic	1 body, unglazed (STW/PBW)	25gms	13th/ 14th C
053	Ceramic	2 rim, unglazed (STW/PBW)	40gms	13th/ 14th C
054	Ceramic	1 body, unglazed (STW/PBW)	5gms	13th/ 14th C
054	Ceramic	1 handle, green glaze (SCW-PH2)	100gms	13th/ 14th C
055	Ceramic	12 body, unglazed (STW/PBW)	110gms	13th/ 14th C
055	Ceramic	3 rim, unglazed (STW/PBW)	200gms	13th/ 14th C
055	Ceramic	2 base, unglazed (STW/PBW)	50gms	13th/ 14th C
055	Bone	2 frags. animal	5gms	Unkn.

055	Ceramic	2 body, unglazed (STW/PBW)	10gms	13th/ 14th C
057	Ceramic	1 rim, unglazed (STW/PBW)	5gms	13th/ 14th C
058	Bone	2 frags. animal	30gms	Unkn.
059	Ceramic	7 body, blue/white glaze (BWT)	30gms	19th/ 20th C
059	Ceramic	2 frags. brick	155gms	19th/ 20th C
059	Ceramic	1 unkn. ceramic object	800gms	19th/ 20th C
059	Glass	1 body, clear	5gms	19th/ 20th C
061	Ceramic	4 body, unglazed (STW/PBW)	40gms	13th/ 14th C
078	Ceramic	3 body, unglazed (STW/PBW)	10gms	13th/ 14th C
081	Ceramic	3 body, unglazed (STW/PBW)	40gms	13th/ 14th C
081	Ceramic	1 rim, unglazed (STW/PBW)	20gms	13th/ 14th C
081	Ceramic	1 base, unglazed (STW/PBW)	55gms	13th/ 14th C
083	Ceramic	2 rim, unglazed (STW/PBW)	10gms	13th/ 14th C
085	Ceramic	7 body, unglazed (STW/PBW)	40gms	13th/ 14th C
085	Ceramic	2 rim, unglazed (STW/PBW)	10gms	13th/ 14th C

APPENDIX 4

Archive Summary

Plans

1. Trench Location Plan (Scale 1:200).
2. Trench Plan, Pre-Excavation (Scale 1:20).
3. Trench Plan, Post-Excavation (Scale 1:20).

Sections

1. West Facing Section (Scale 1:10).
2. West Facing Section, North Portion (Scale 1:10).
3. West Facing Section, Centre Portion (Scale 1:10).
4. West Facing Section, South Portion (Scale 1:10).

APPENDIX 5

Photographic Catalogue

Colour Print Film Number 133

1. I.D. Shot
2. West Facing Section of Central Portion of Trench.
3. West Facing Section of Central Portion of Trench.
4. West Facing Section of Central Portion of Trench
(east of modern drain cover).
5. General Shot of Southern Half of Trench (facing south-east).
6. General Shot of Southern Half of Trench (facing south-east).
7. East Facing Section of Ditch at base of Southern Scarp.
8. East Facing Section of Ditch at base of Southern Scarp.
9. Ditch cut (031) at base of Southern Scarp (facing north).
10. Ditch cut (031) at base of Southern Scarp (facing north).
11. Gully Cuts (042) and (045) (facing north).
12. Gully Cuts (042) and (045) (facing north).
13. Gully Cuts (042) and (045) in Foreground, Ditch Cut (031) in Background (facing south).
14. Gully Cuts (042) and (045) in Foreground, Ditch Cut (031) in background (facing south).
15. West Facing Section of Northern End of Trench (cobble layer (058) at right of shot).
16. West Facing Section of Northern End of Trench (cobble layer (058) at right of shot).
17. West Facing Section of Northern Scarp.
18. West Facing Section of Northern Scarp.
19. Gully Cuts (052) and (056) at Northern Break of Scarp.
20. Gully Cuts (052) and (056) at Northern Break of Scarp.
21. General Shot of Northern Scarp, cobble layer (058) in Foreground (facing south).
22. General Shot of Northern Scarp, cobble layer (058) in Foreground (facing south).
23. Detail of cobble layer (058) (facing east).
24. Post Pad Cut (069) at Northern Break of Scarp.
25. Post Pad Cut (069) at Northern Break of Scarp.
26. West Facing Section at Northern Break of Scarp.
27. West Facing Section at Northern Break of Scarp.
28. General Shot of Northern Break of Scarp (facing south-west).
29. General Shot of Northern Break of Scarp (facing south-west).
30. Post Pad Cut (069).
31. Post Pad Cut (069).
32. Detail of West Facing Section at Northern Break of Scarp.
33. Detail of West Facing Section at Northern Break of Scarp.
34. Post-Ex Shot of Land Drain (070).
35. Post-Ex Shot of Land Drain (070).
36. West Facing Section of Central Portion of Trench.
37. West Facing Section of Central Portion of Trench.

Colour Slide Film Number 132

1. I.D. Shot
2. West Facing Section of Central Portion of Trench.
3. West Facing Section of Central Portion of Trench.
4. West Facing Section of Central Portion of Trench
(east of modern drain cover).
5. General Shot of Southern Half of Trench (facing south-east).
6. General Shot of Southern Half of Trench (facing south-east).
7. East Facing Section of Ditch at base of Southern Scarp.
8. East Facing Section of Ditch at base of Southern Scarp.
9. Ditch cut (031) at base of Southern Scarp (facing north).
10. Ditch cut (031) at base of Southern Scarp (facing north).
11. Gully Cuts (042) and (045) (facing north).
12. Gully Cuts (042) and (045) (facing north).
13. Gully Cuts (042) and (045) in Foreground, Ditch Cut (031) in Background (facing south).
14. Gully Cuts (042) and (045) in Foreground, Ditch Cut (031) in background (facing south).
15. West Facing Section of Northern End of Trench (cobble layer (058) at right of shot).
16. West Facing Section of Northern End of Trench (cobble layer (058) at right of shot).
17. West Facing Section of Northern Scarp.
18. West Facing Section of Northern Scarp.
19. Gully Cuts (052) and (056) at Northern Break of Scarp.
20. Gully Cuts (052) and (056) at Northern Break of Scarp.
21. General Shot of Northern Scarp, cobble layer (058) in Foreground (facing south).
22. General Shot of Northern Scarp, cobble layer (058) in Foreground (facing south).
23. Detail of cobble layer (058) (facing east).
24. Post Pad Cut (069) at Northern Break of Scarp.
25. Post Pad Cut (069) at Northern Break of Scarp.
26. West Facing Section at Northern Break of Scarp.
27. West Facing Section at Northern Break of Scarp.
28. General Shot of Northern Break of Scarp (facing south-west).
29. General Shot of Northern Break of Scarp (facing south-west).
30. Post Pad Cut (069).
31. Post Pad Cut (069).
32. Detail of West Facing Section at Northern Break of Scarp.
33. Detail of West Facing Section at Northern Break of Scarp.
34. Post-Ex Shot of Land Drain (070).
35. Post-Ex Shot of Land Drain (070).
36. West Facing Section of Central Portion of Trench.
37. West Facing Section of Central Portion of Trench.

Monochrome Film Number 110

1. I.D. Shot
2. West Facing Section of Central Portion of Trench.
3. West Facing Section of Central Portion of Trench.
4. West Facing Section of Central Portion of Trench
(east of modern drain cover).
5. General Shot of Southern Half of Trench (facing south-east).

6. General Shot of Southern Half of Trench (facing south-east).
7. East Facing Section of Ditch at base of Southern Scarp.
8. East Facing Section of Ditch at base of Southern Scarp.
9. Ditch cut (031) at base of Southern Scarp (facing north).
10. Ditch cut (031) at base of Southern Scarp (facing north).
11. Gully Cuts (042) and (045) (facing north).
12. Gully Cuts (042) and (045) (facing north).
13. Gully Cuts (042) and (045) in Foreground, Ditch Cut (031) in Background (facing south).
14. Gully Cuts (042) and (045) in Foreground, Ditch Cut (031) in background (facing south).
15. West Facing Section of Northern End of Trench (cobble layer (058) at right of shot).
16. West Facing Section of Northern End of Trench (cobble layer (058) at right of shot).
17. West Facing Section of Northern Scarp.
18. West Facing Section of Northern Scarp.
19. Gully Cuts (052) and (056) at Northern Break of Scarp.
20. Gully Cuts (052) and (056) at Northern Break of Scarp.
21. General Shot of Northern Scarp, cobble layer (058) in Foreground (facing south).
22. General Shot of Northern Scarp, cobble layer (058) in Foreground (facing south).
23. Detail of cobble layer (058) (facing east).
24. Post Pad Cut (069) at Northern Break of Scarp.
25. Post Pad Cut (069) at Northern Break of Scarp.
26. West Facing Section at Northern Break of Scarp.
27. West Facing Section at Northern Break of Scarp.
28. General Shot of Northern Break of Scarp (facing south-west).
29. General Shot of Northern Break of Scarp (facing south-west).
30. Post Pad Cut (069).
31. Post Pad Cut (069).
32. Detail of West Facing Section at Northern Break of Scarp.
33. Detail of West Facing Section at Northern Break of Scarp.
34. Post-Ex Shot of Land Drain (070).
35. Post-Ex Shot of Land Drain (070).
36. West Facing Section of Central Portion of Trench.
37. West Facing Section of Central Portion of Trench.