

Figure 1:
*Ripon City Centre Improvements,
Market Square Excavations.*
*Location of the area of archaeological
excavation in the Market Square*



On behalf of
Mouchel North Yorkshire

Scale 1:500
0 25m

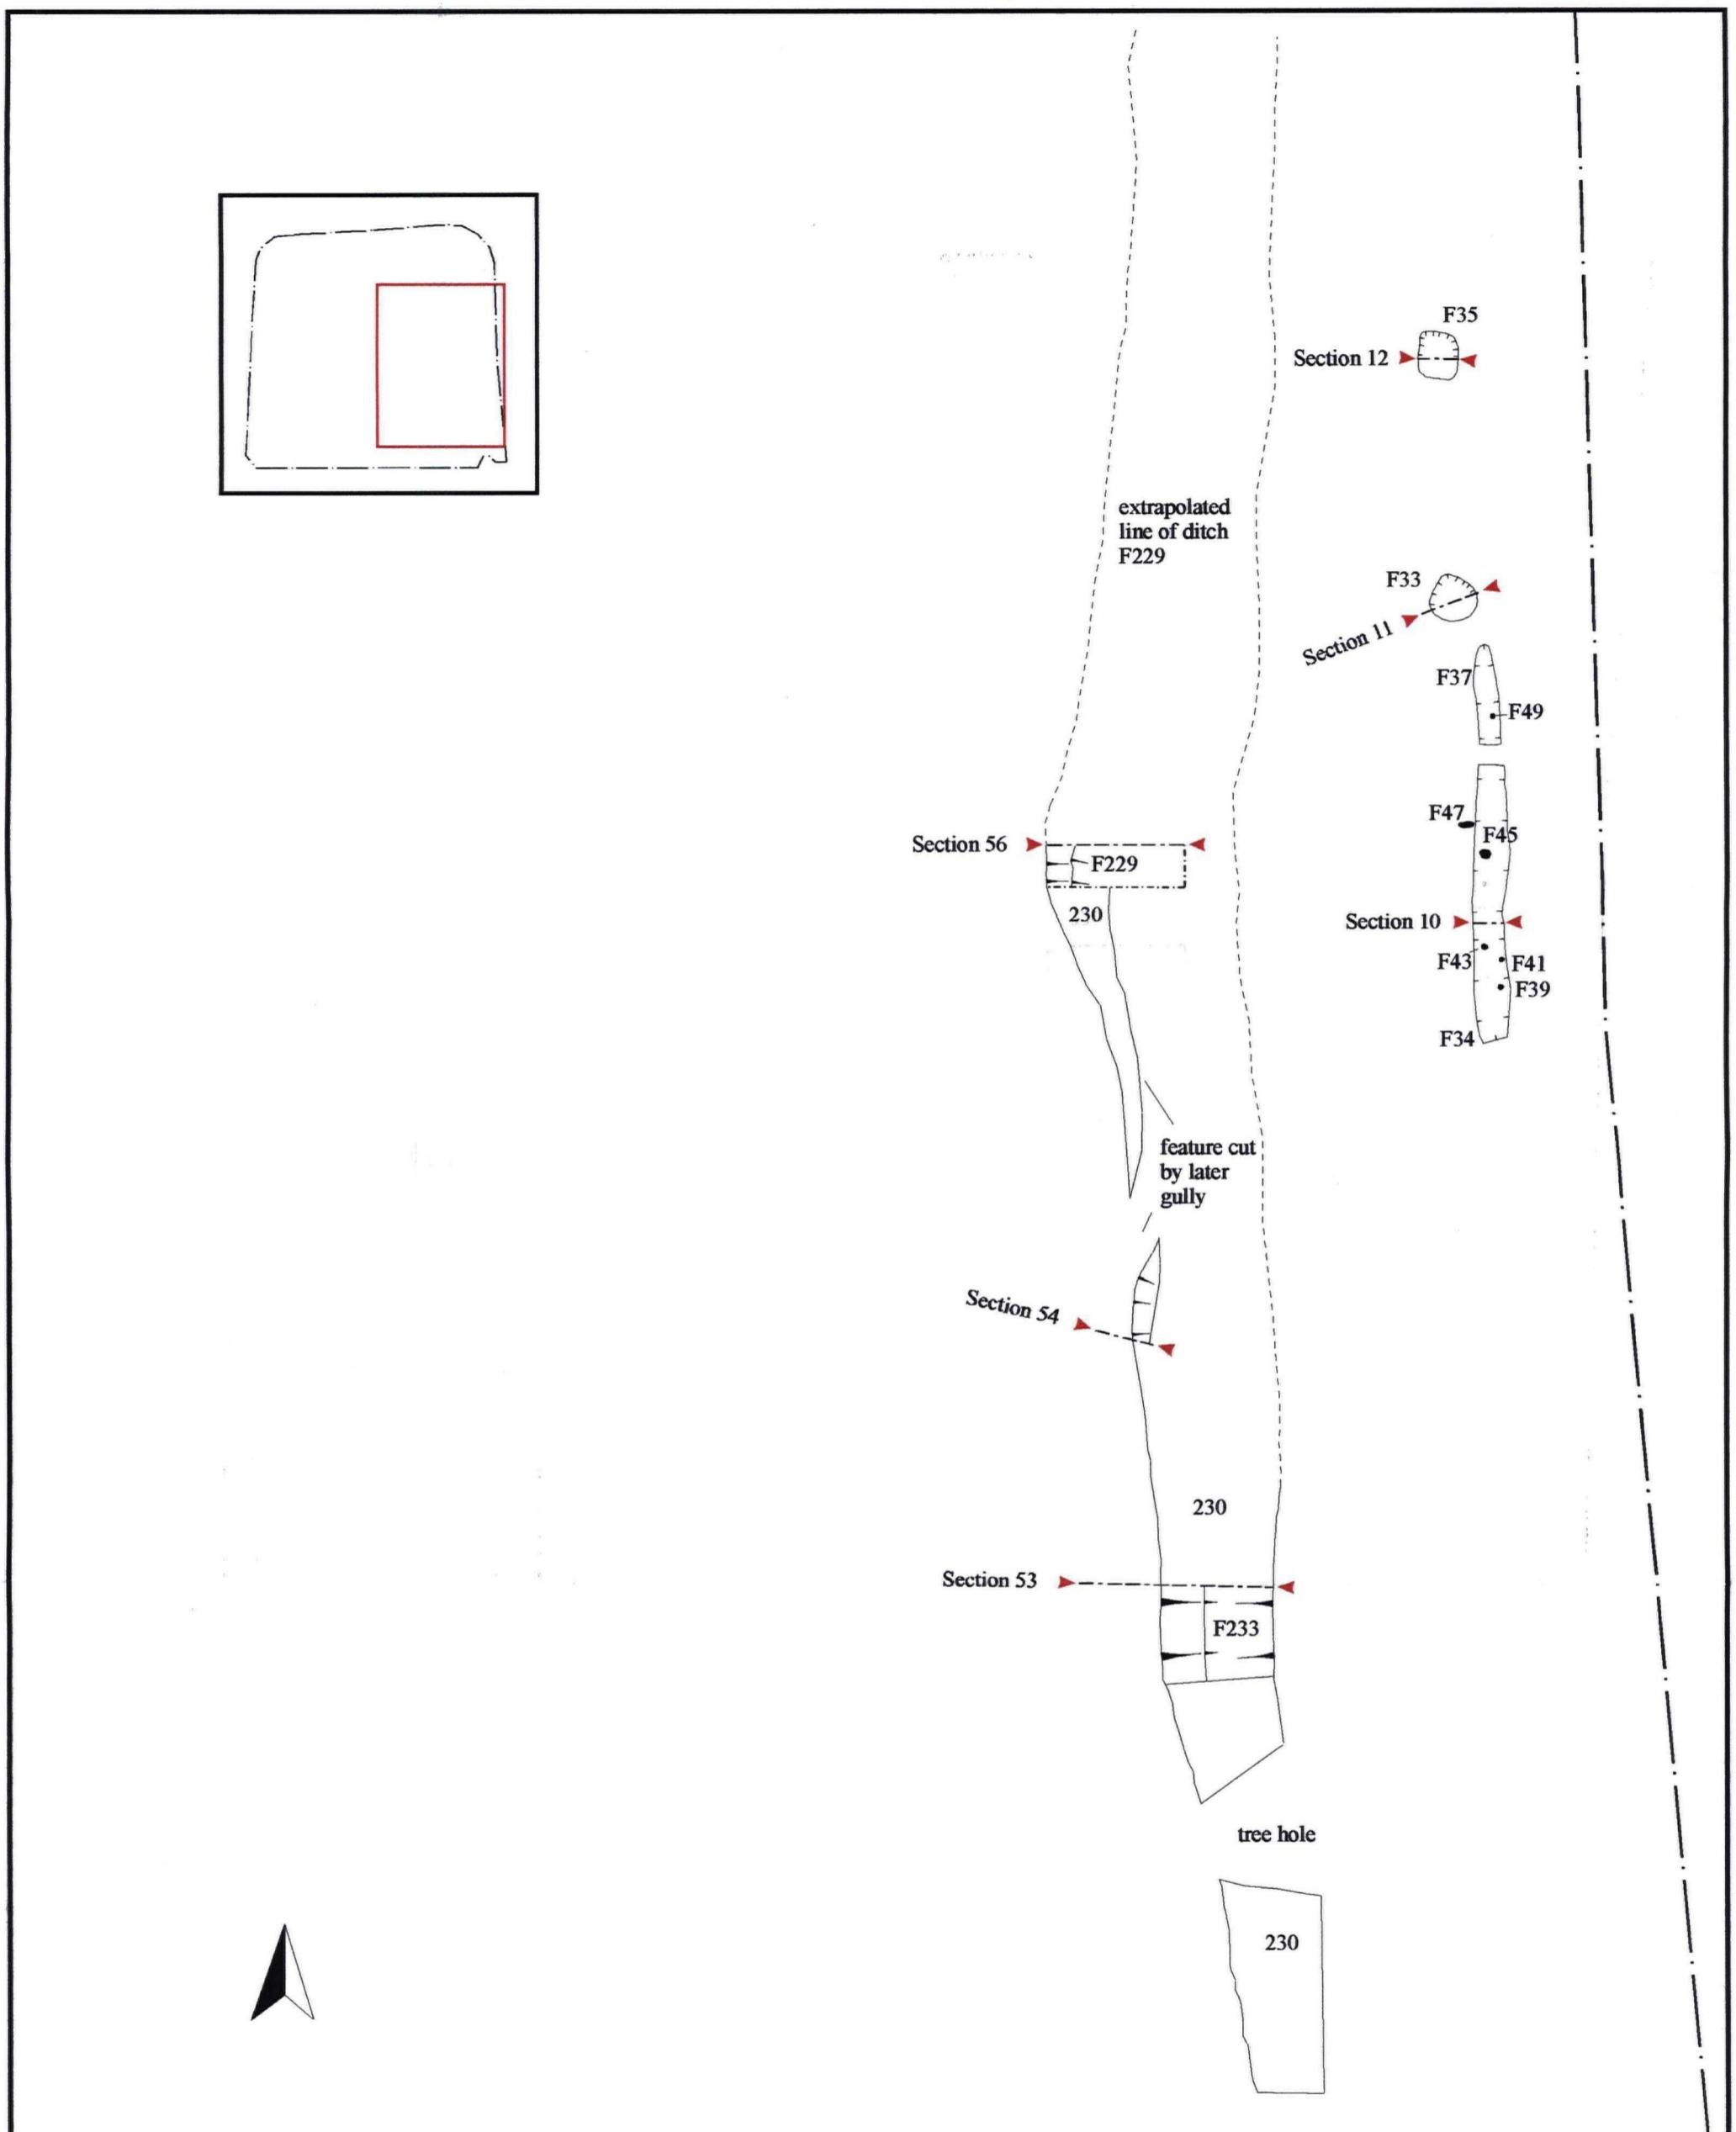


Figure 2:
Ripon City Centre Improvement,
Market Square Excavations.
Features of Phase 1.
The insert shows the location
of these features (in red) within the
trench



On behalf of
Mouchel North Yorkshire

Scale 1:75



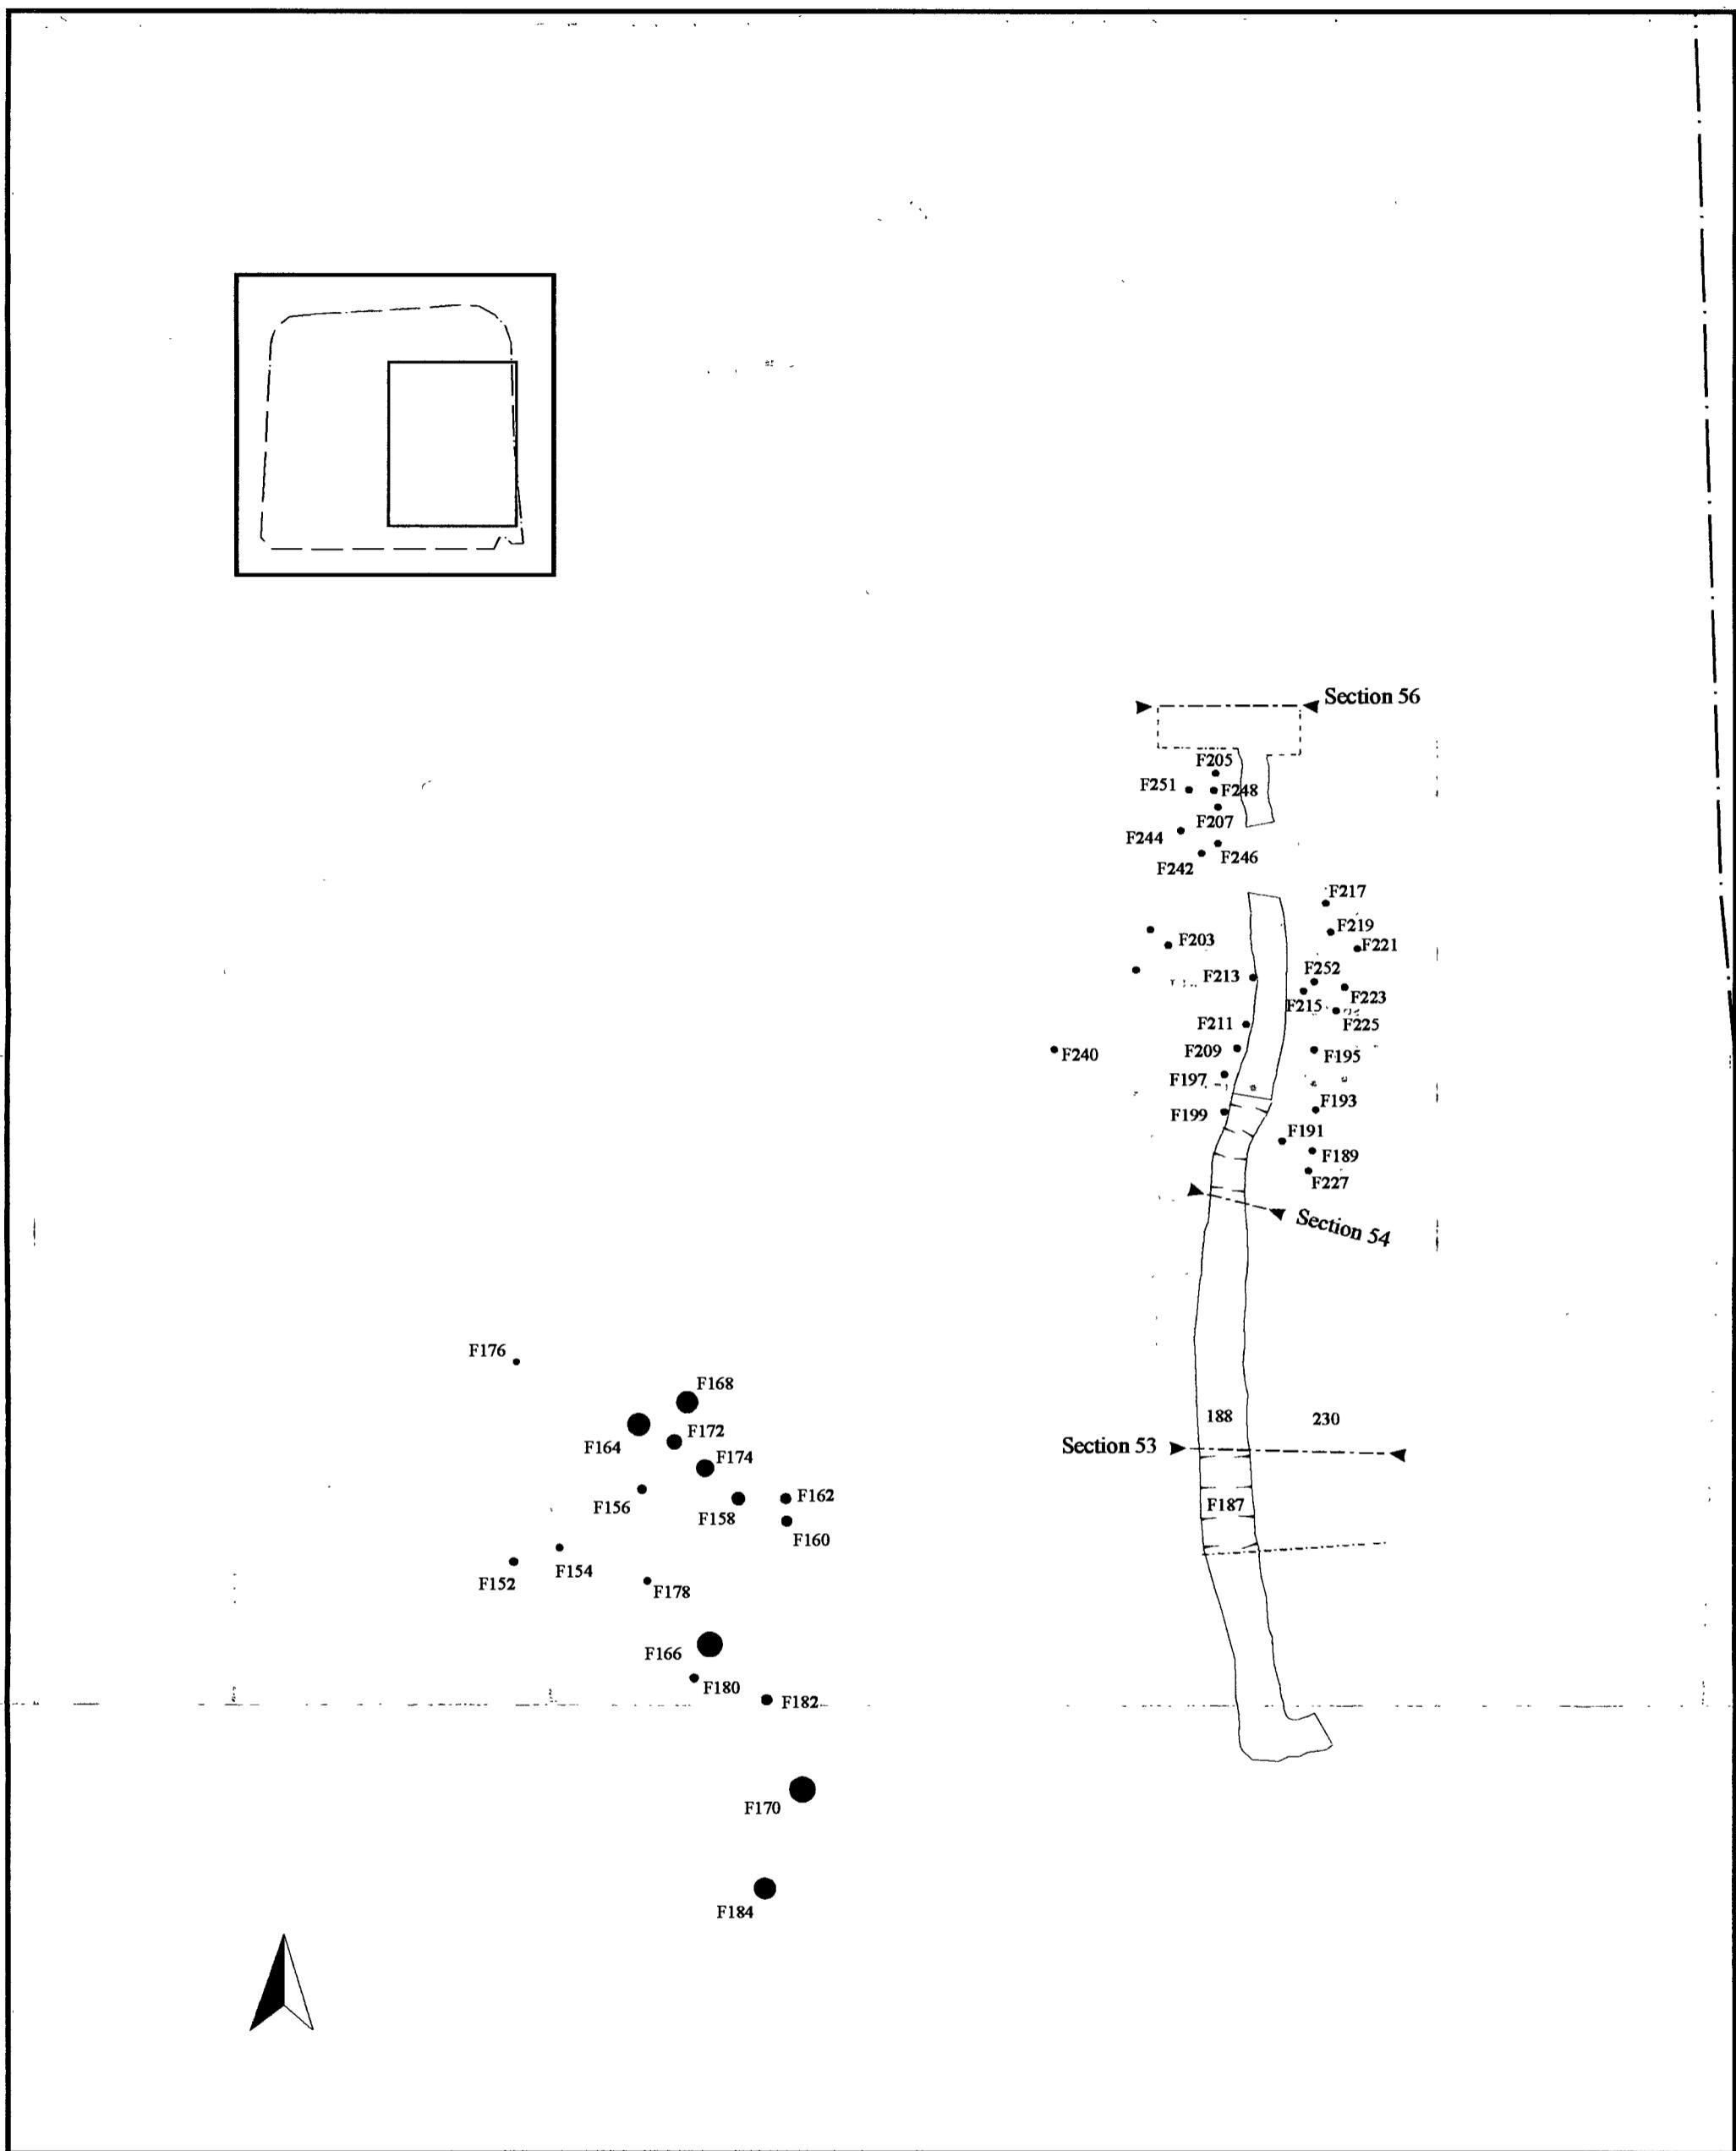


Figure 3:
*Ripon City Centre Improvement,
 Market Square Excavations.
 Features of Phase 2.*
*The insert shows the location
 of these features (in red) within the
 trench*



**On behalf of
Mouchel North Yorkshire**

Scale 1:75

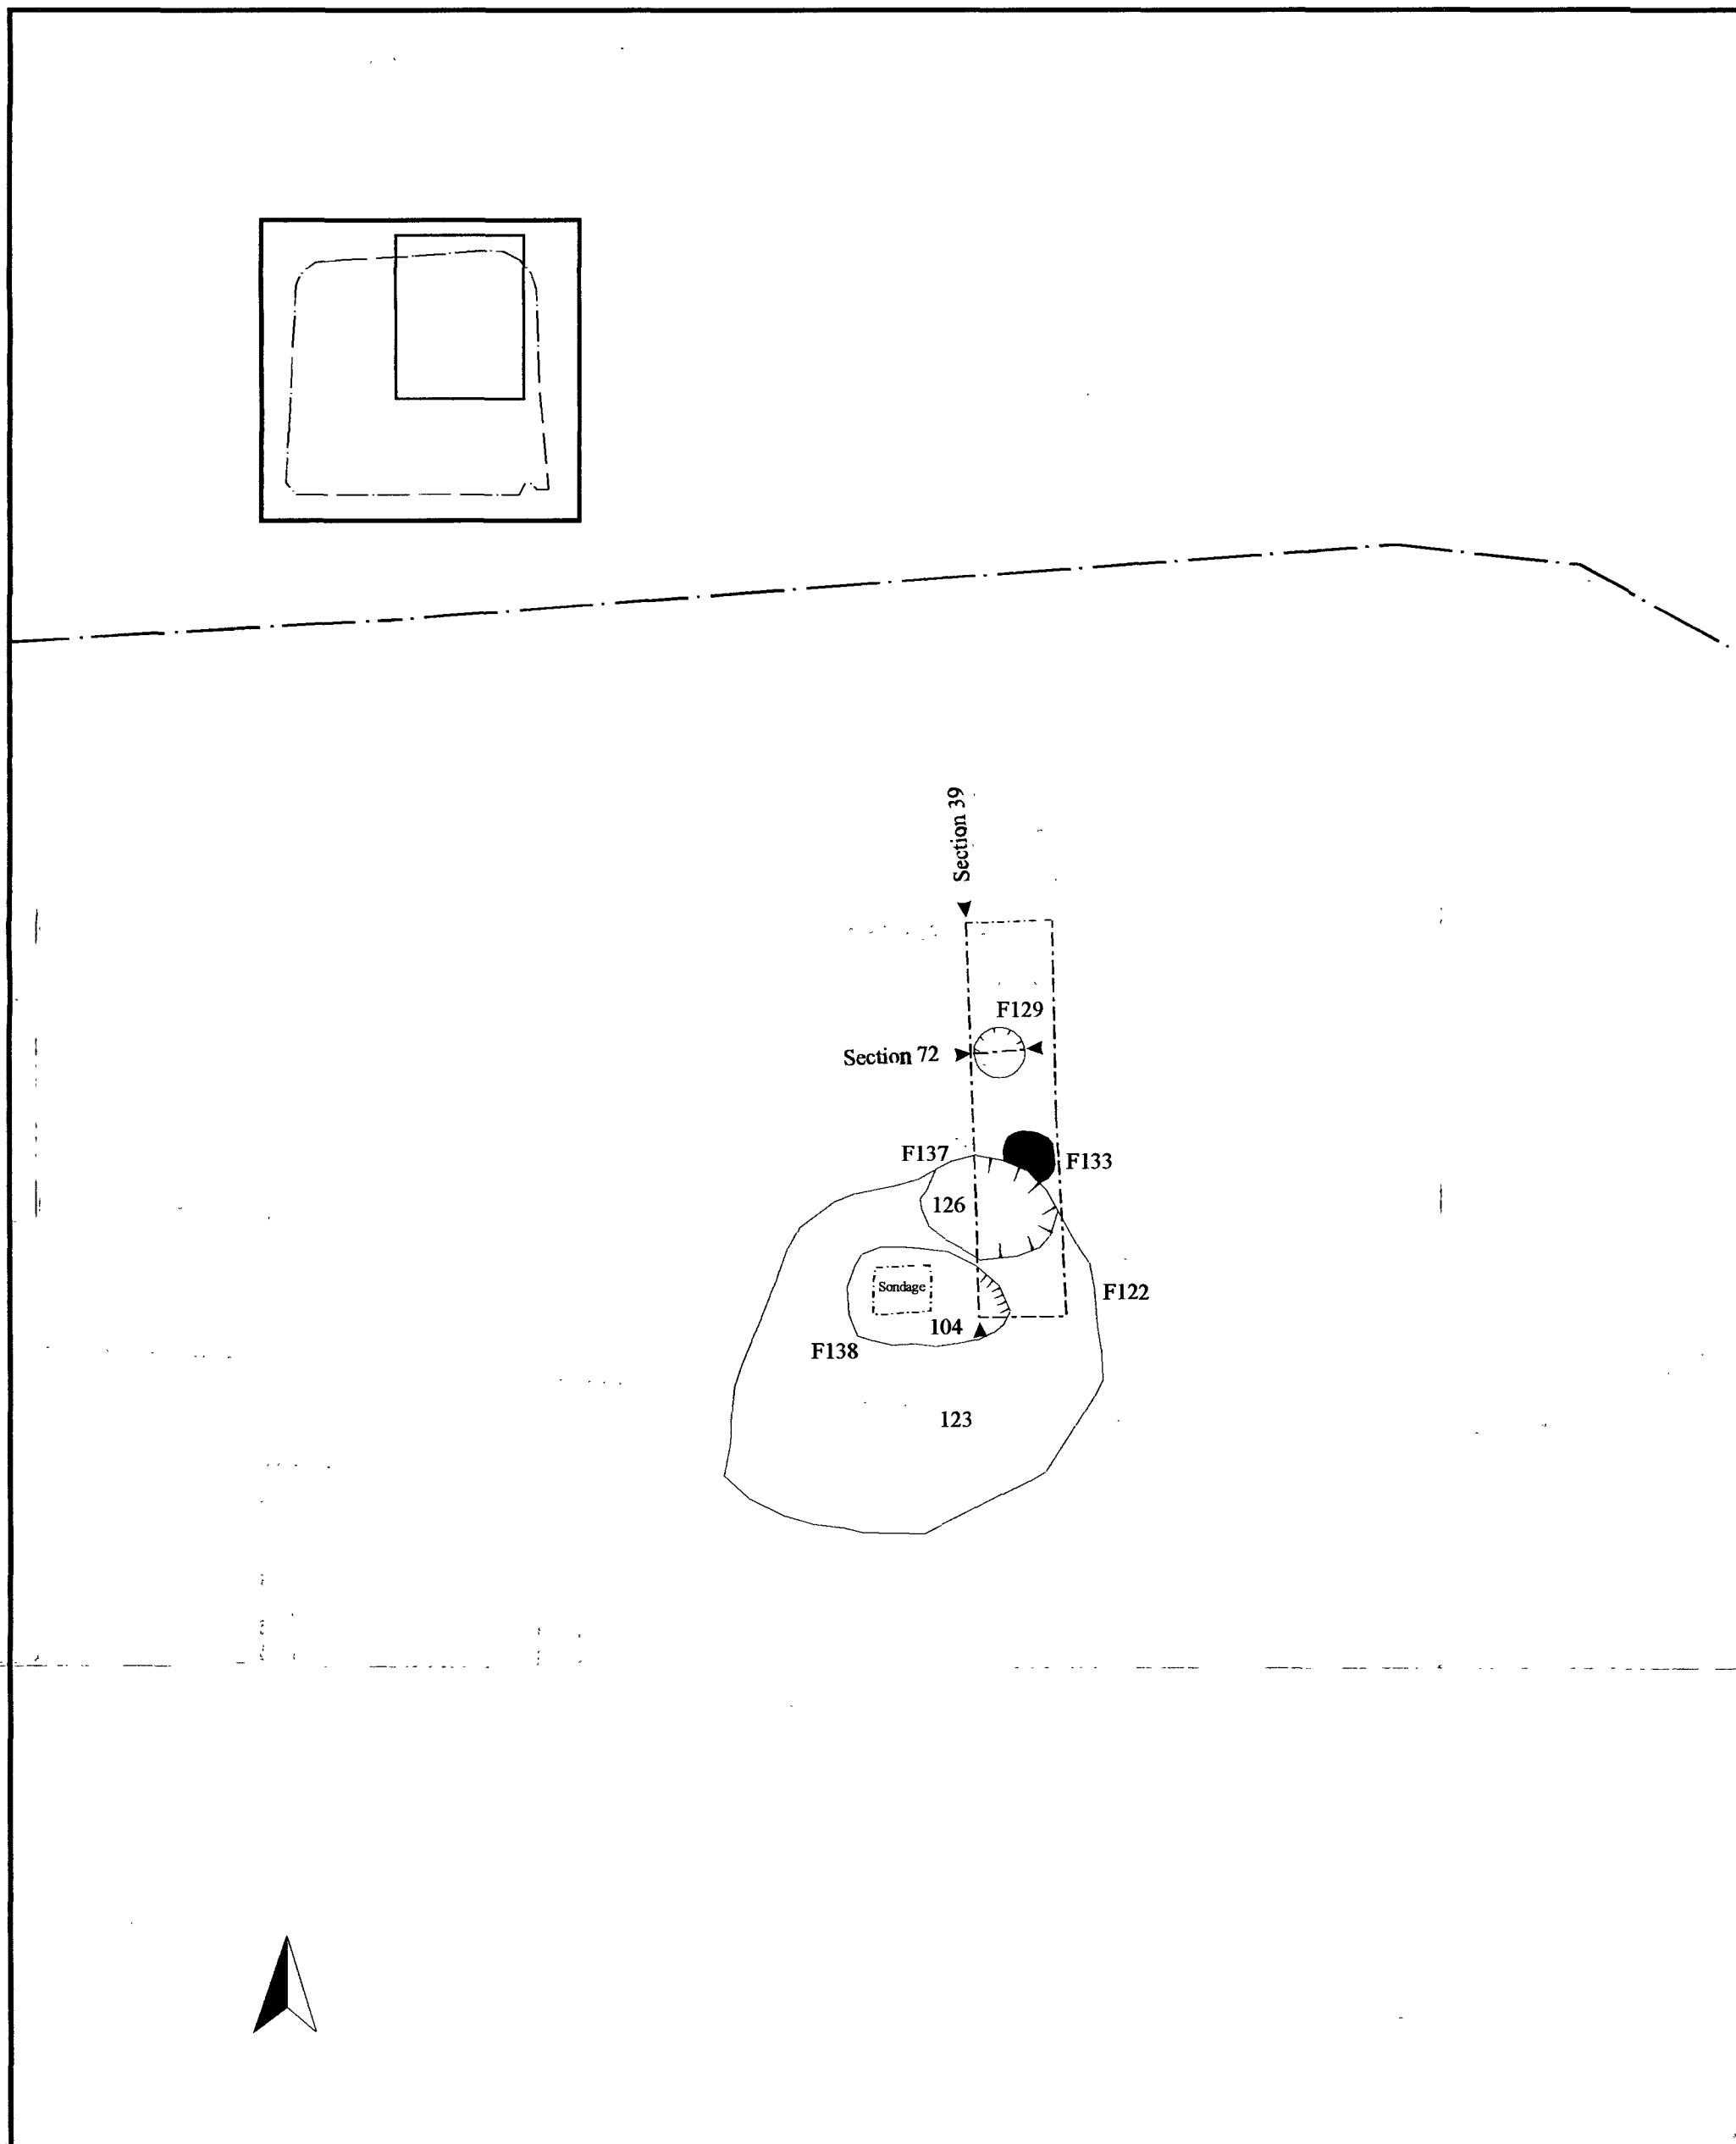


Figure 4:
*Ripon City Centre Improvement,
 Market Square Excavations.
 Features of Phase 3.
 The insert shows the location
 of these features (in red) within the
 trench*



On behalf of
 Mouchel North Yorkshire

Scale 1:75



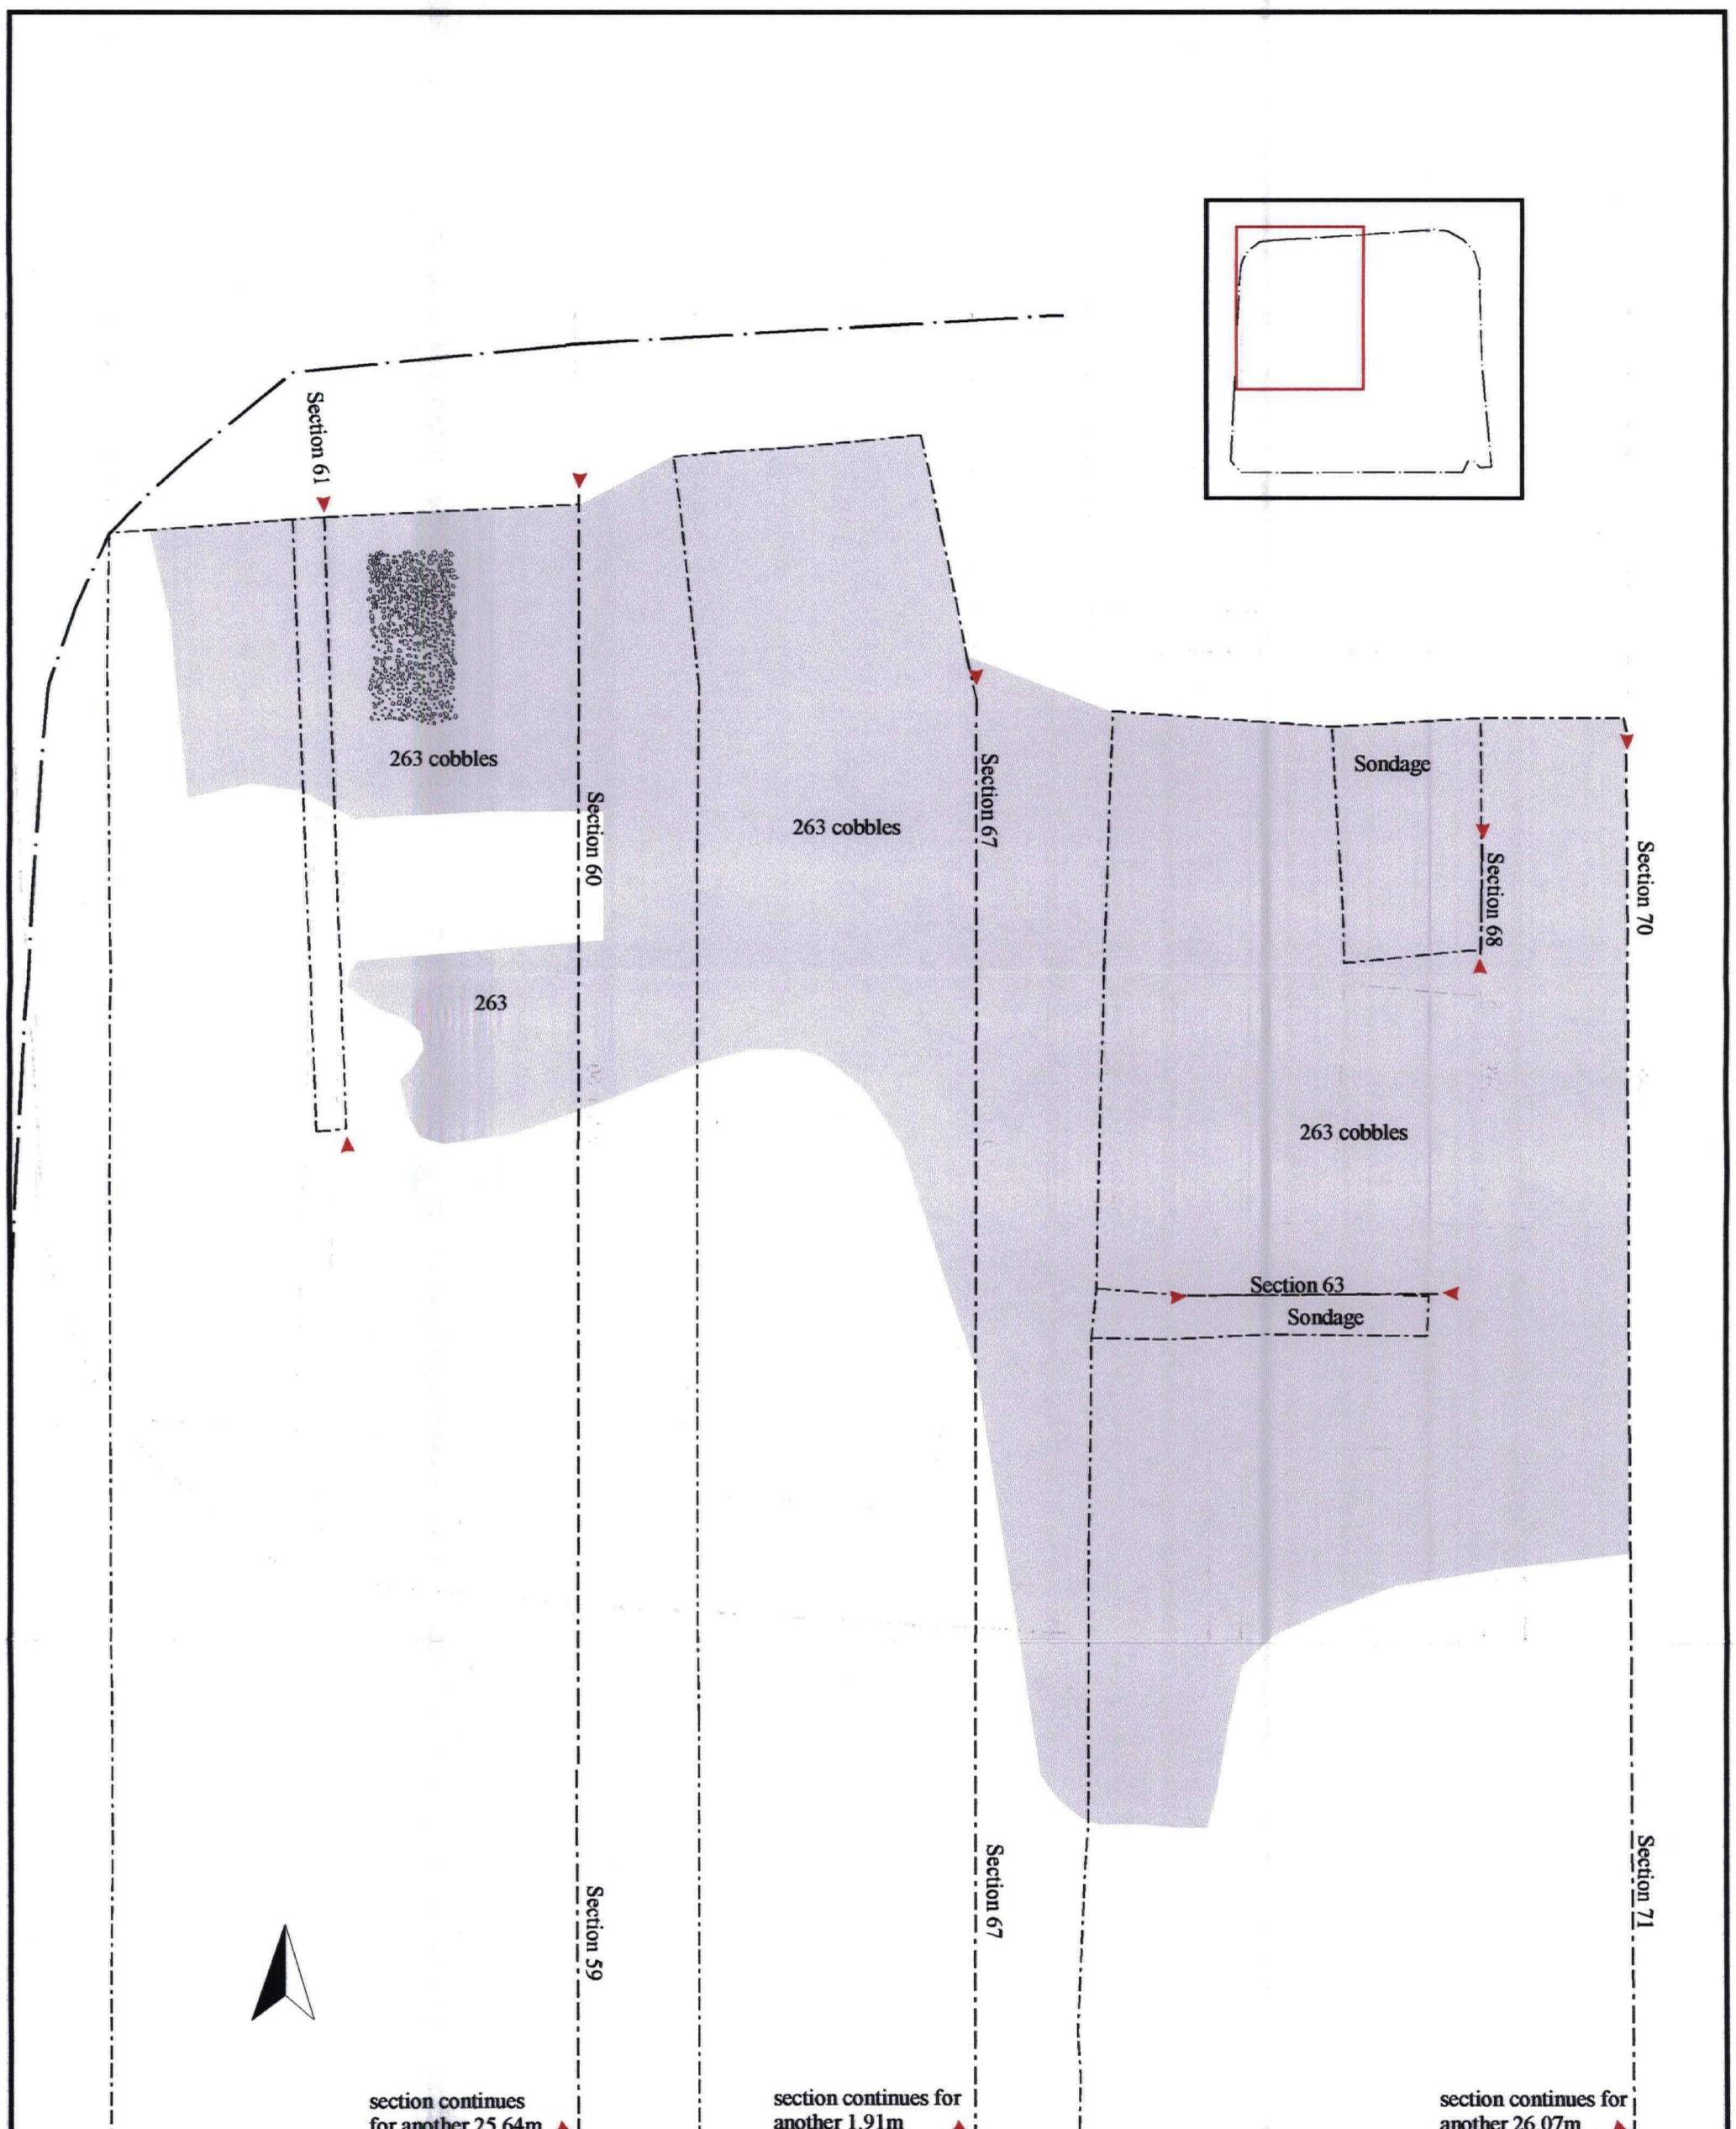


Figure 5:
Ripon City Centre Improvement,
Market Square Excavations.
Features of Phase 4.
The insert shows the location
of these features (in red) within the
trench



On behalf of
Mouchel North Yorkshire

Scale 1:75



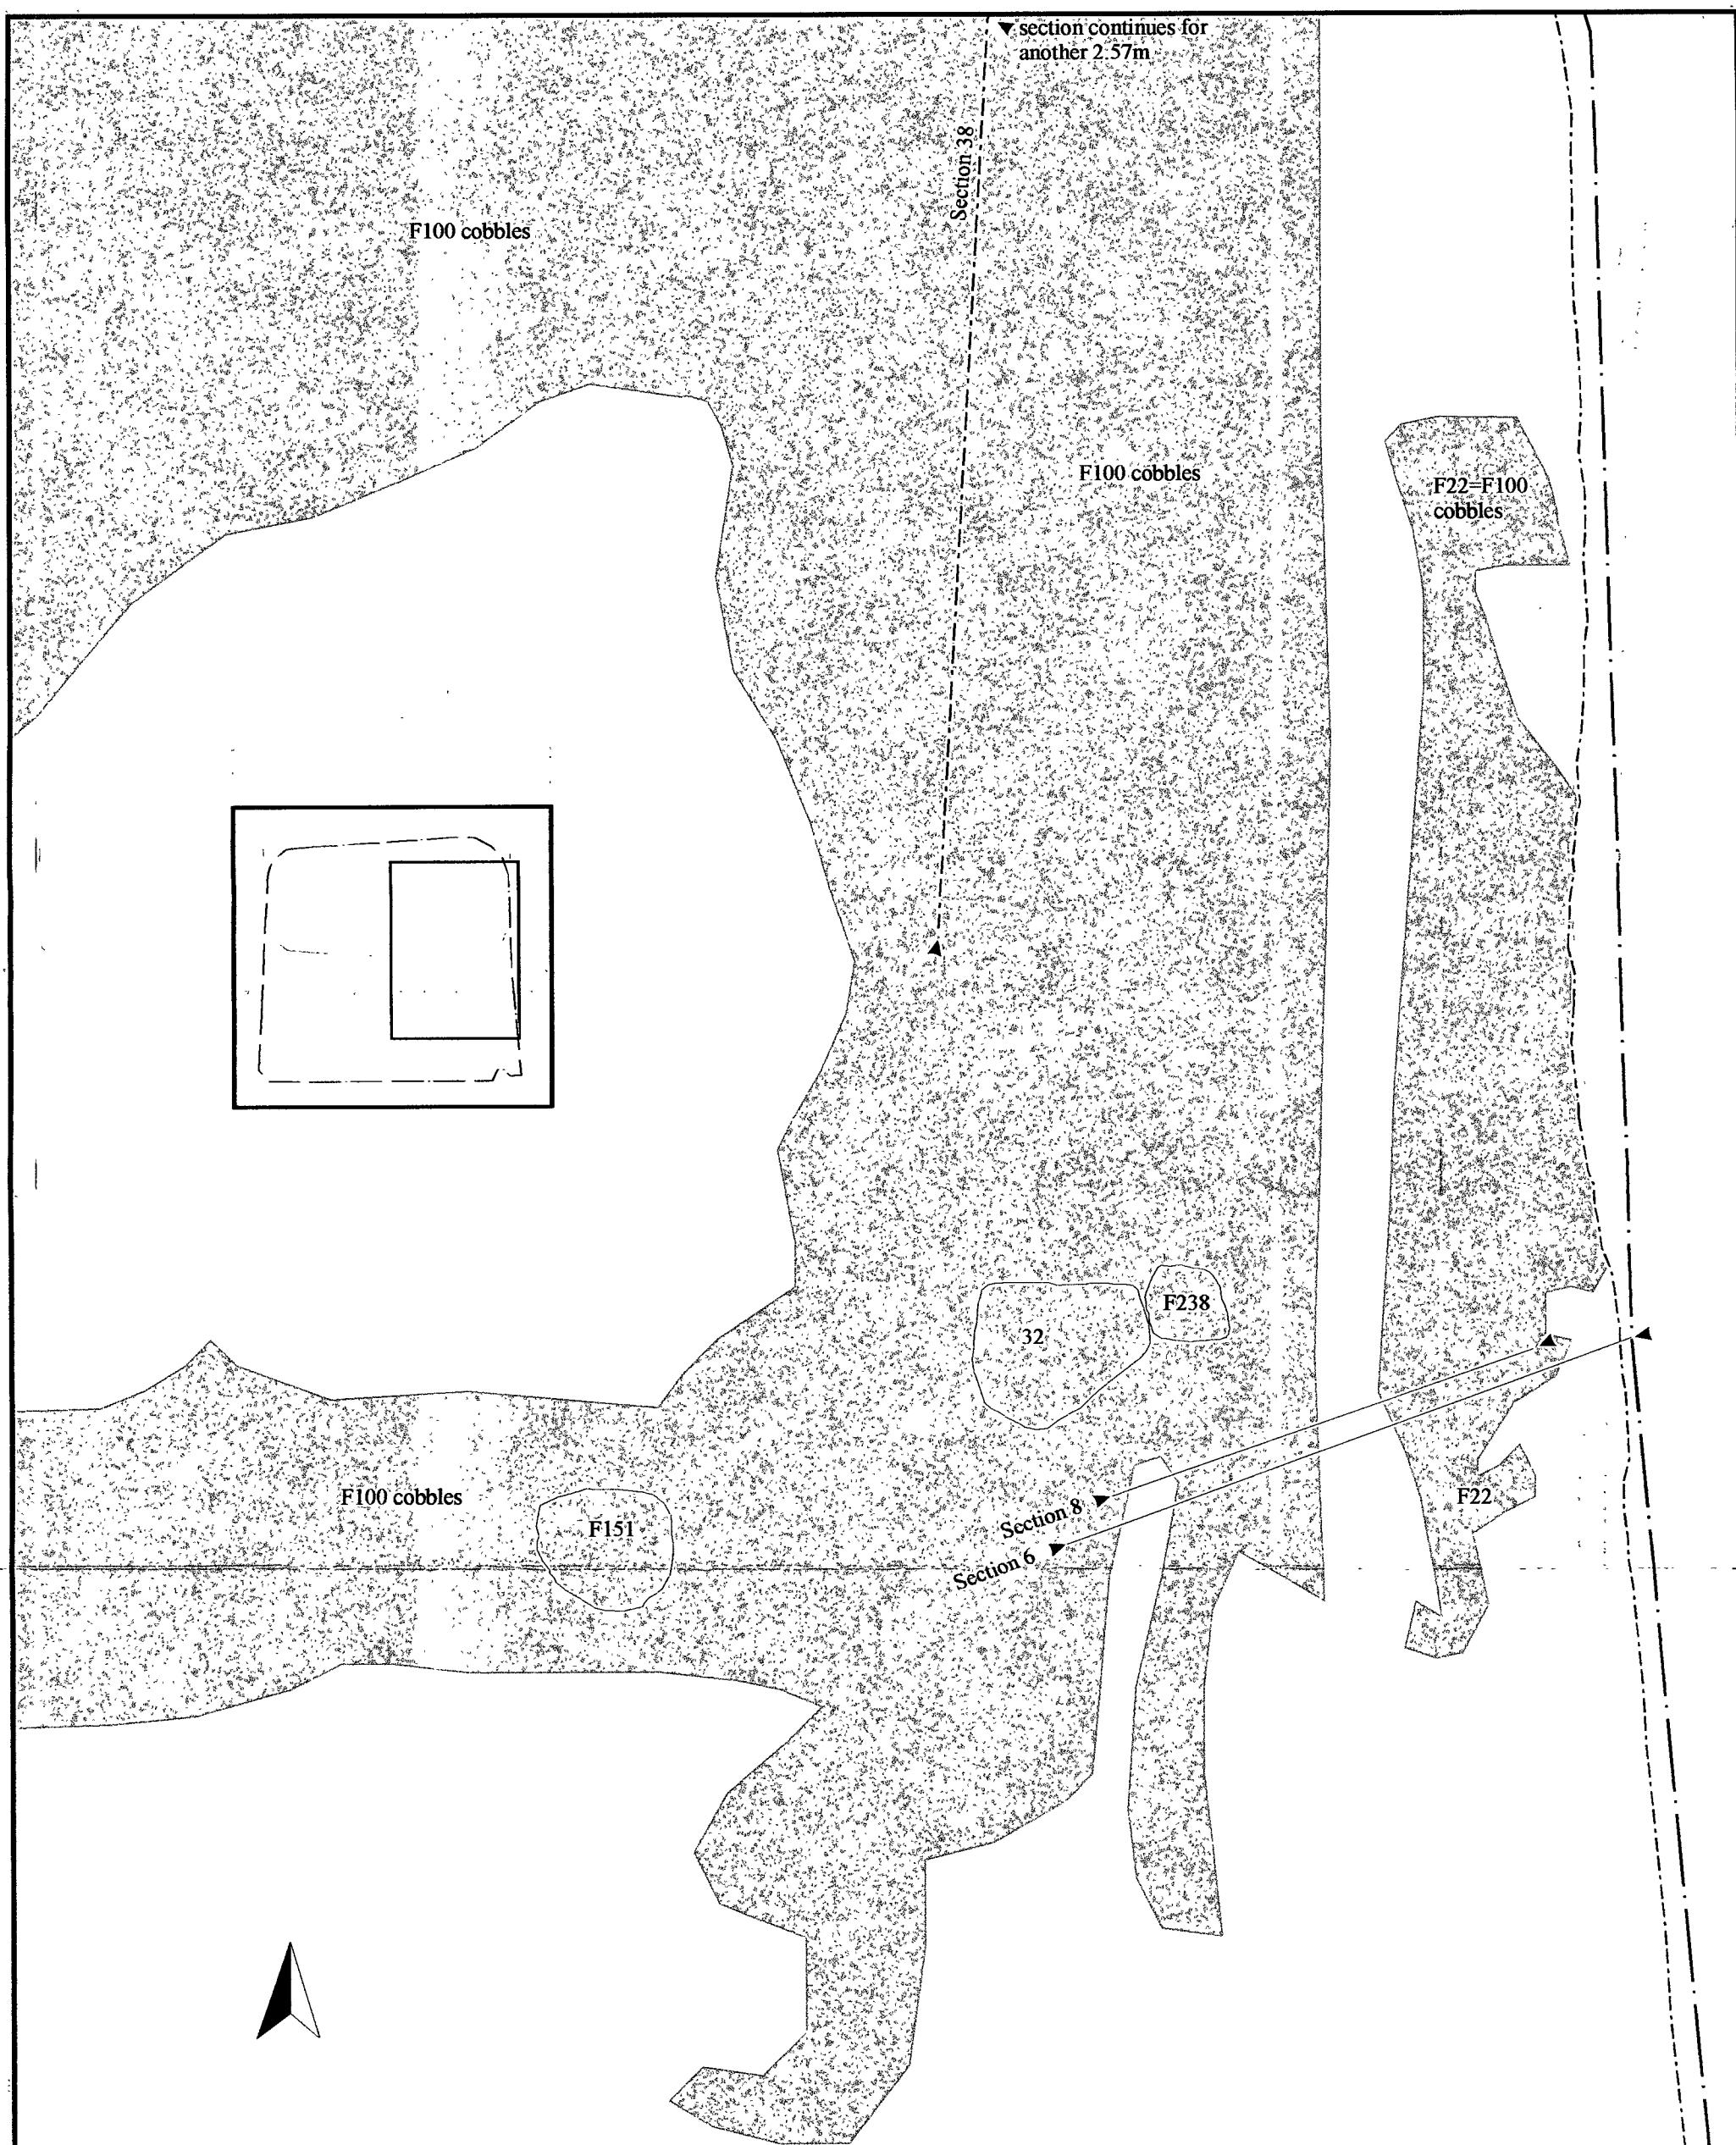


Figure 6:
*Ripon City Centre Improvement,
 Market Square Excavations.
 Features of Phase 4.
 The insert shows the location
 of these features (in red) within the
 trench*



On behalf of
 Mouchel North Yorkshire

Scale 1:75



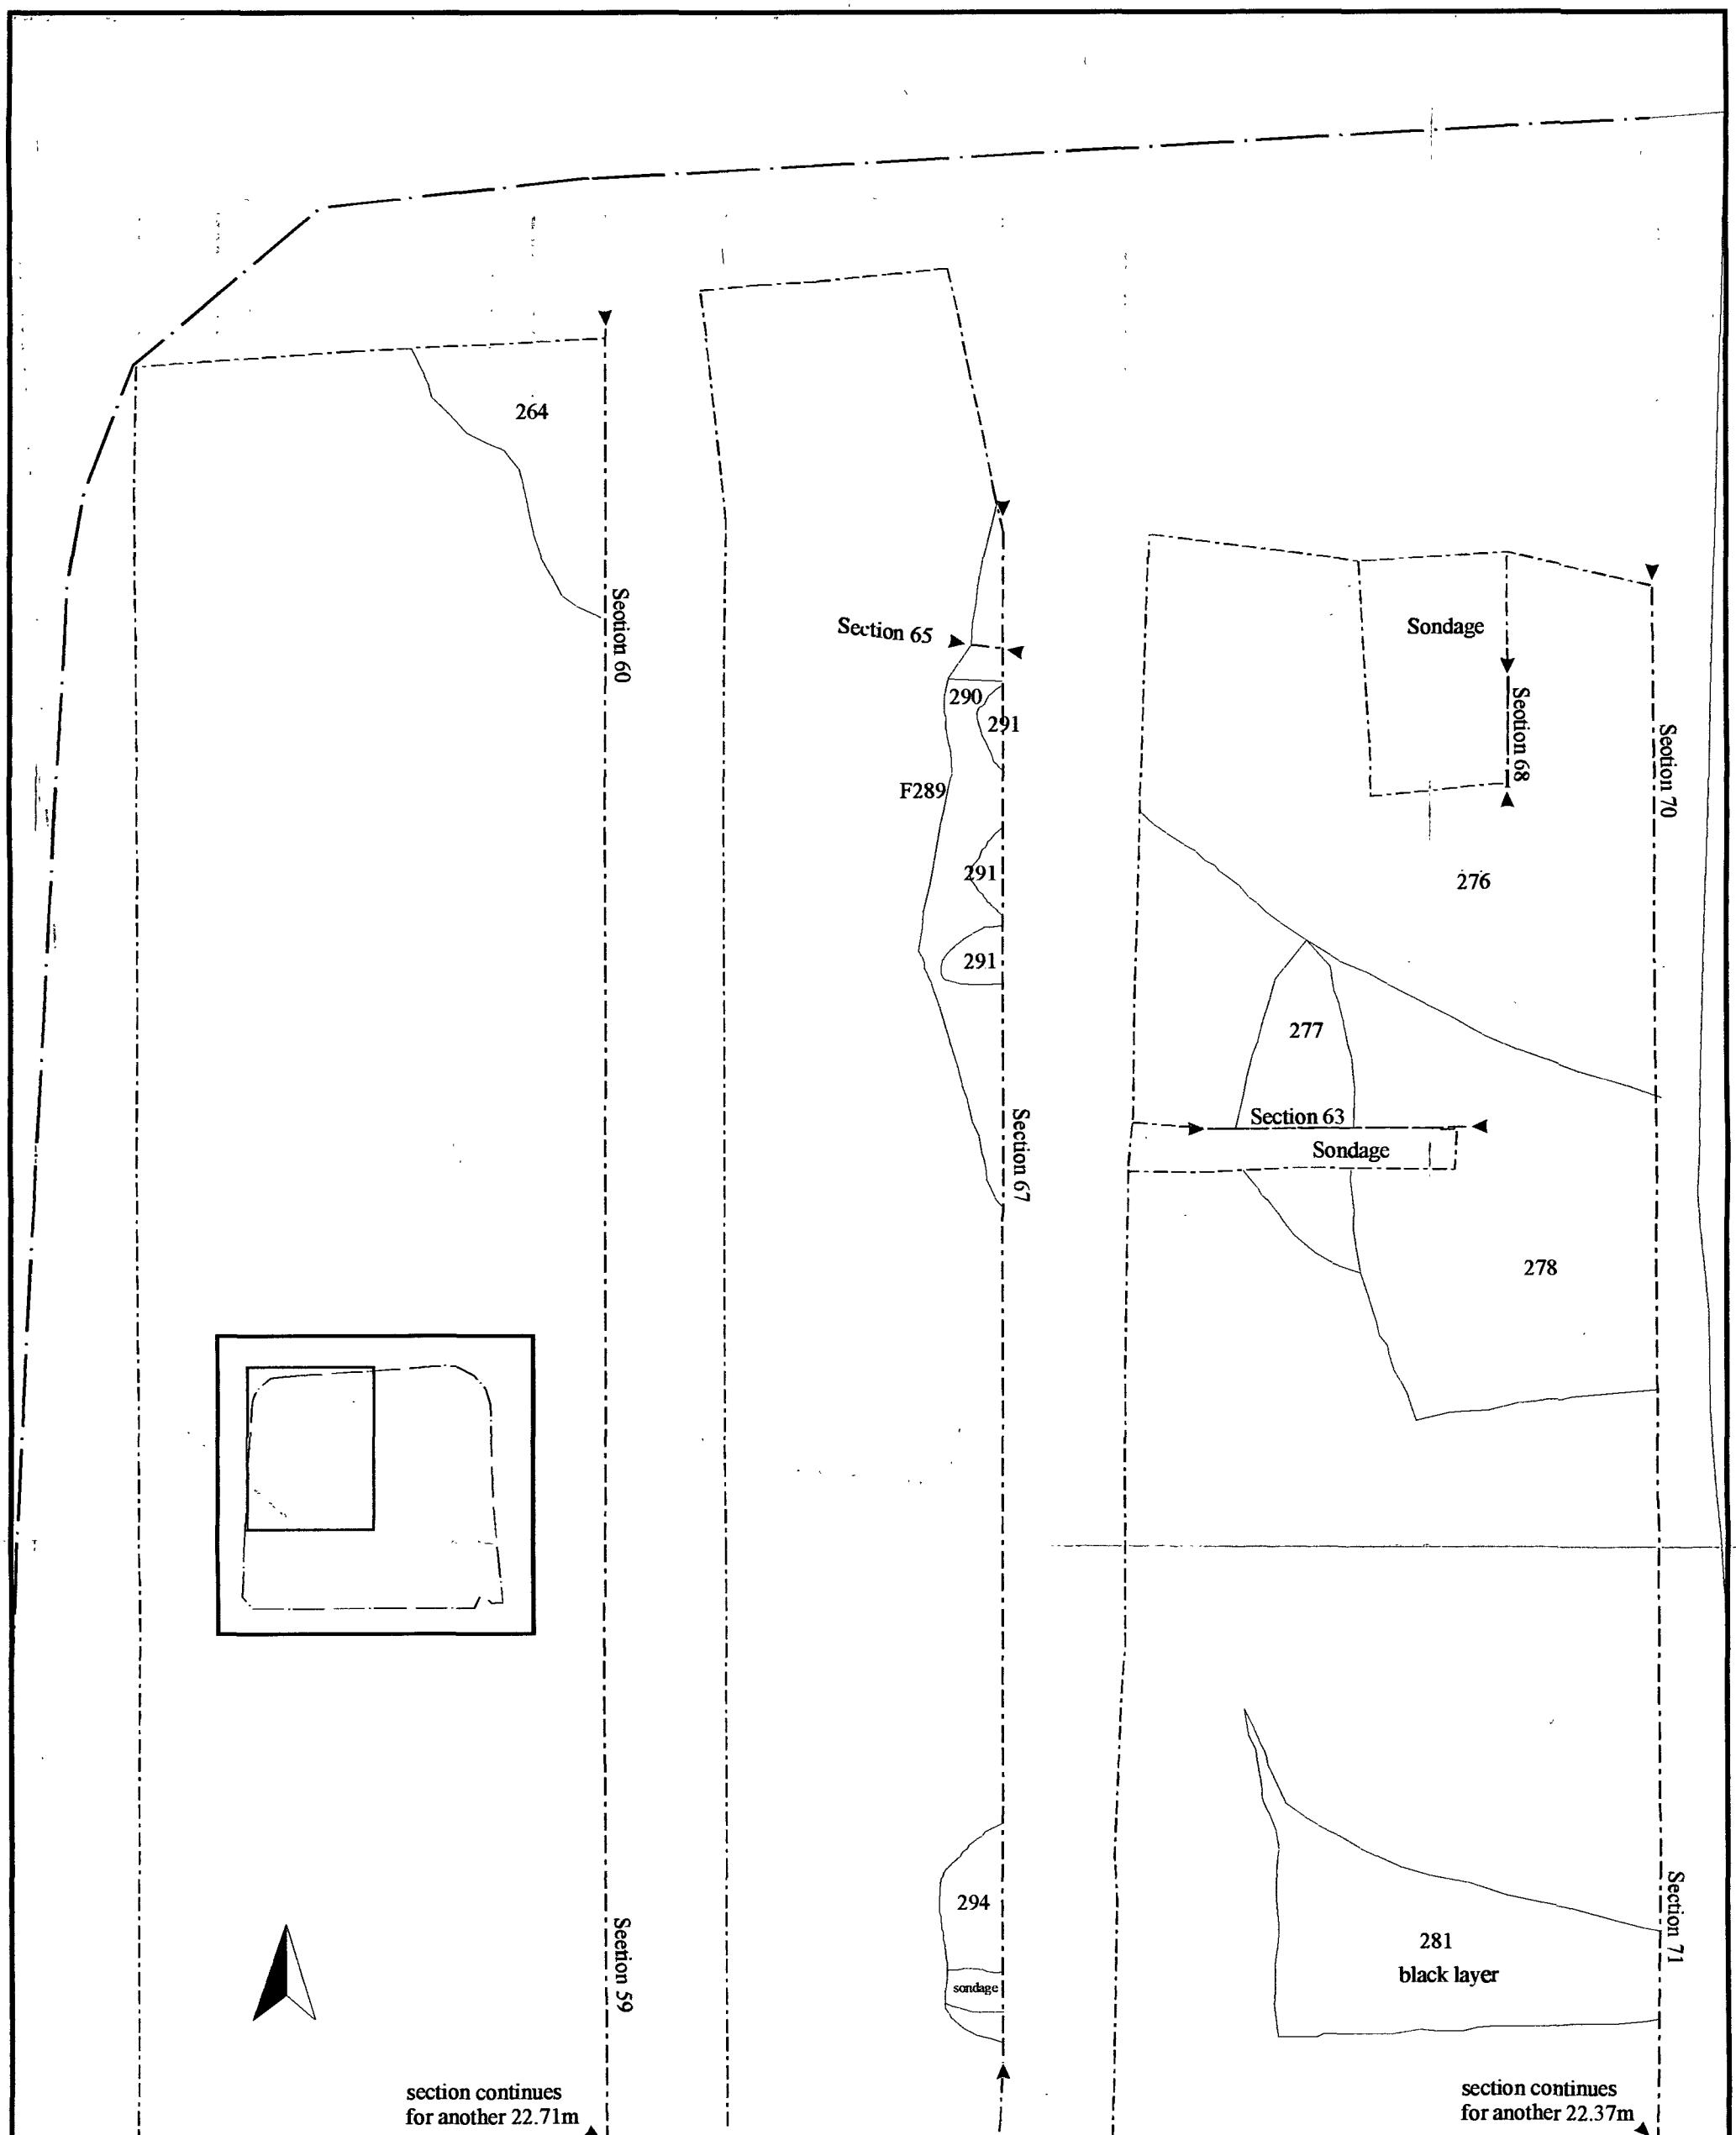


Figure 7:
*Ripon City Centre Improvement,
 Market Square Excavations.
 Features of Phase 5.
 The insert shows the location
 of these features (in red) within the
 trench*



On behalf of
Mouchel North Yorkshire

Scale 1:75



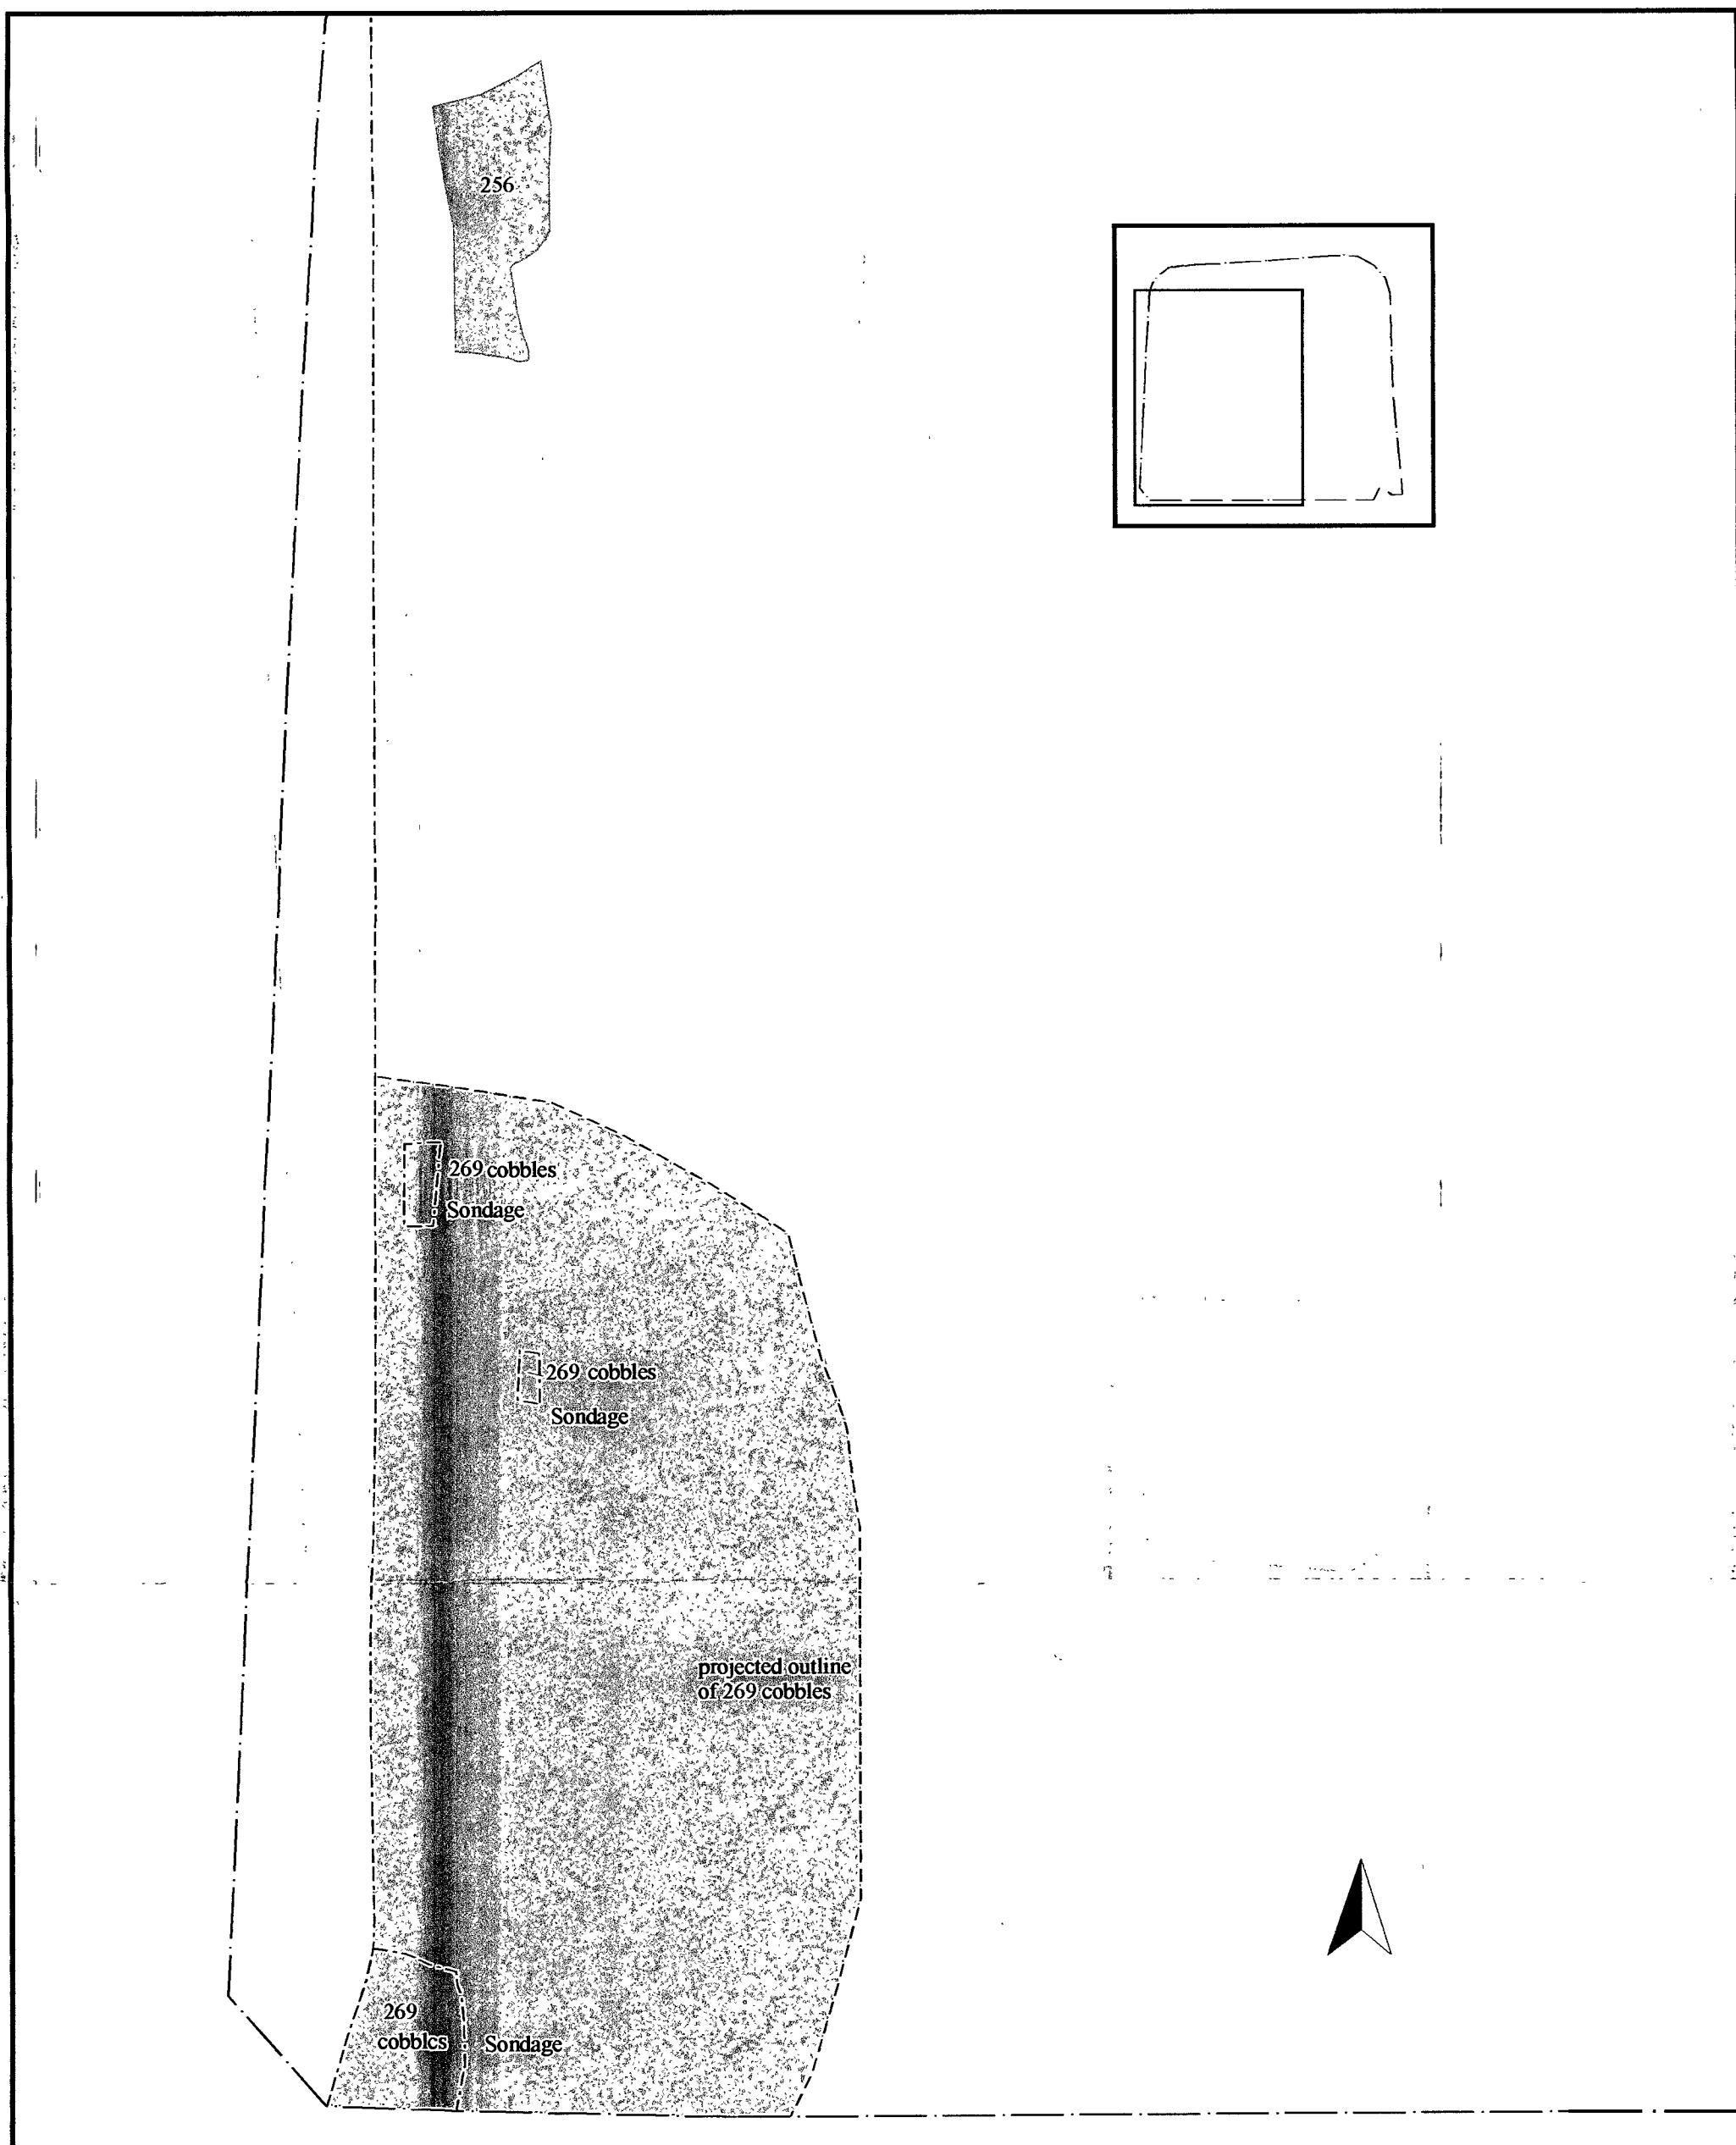


Figure 8:
*Ripon City Centre Improvement,
 Market Square Excavations.
 Features of Phase 6.*
*The insert shows the location
 of these features (in red) within the
 trench*



On behalf of
Mouchel North Yorkshire

Scale 1:100
 0 5m

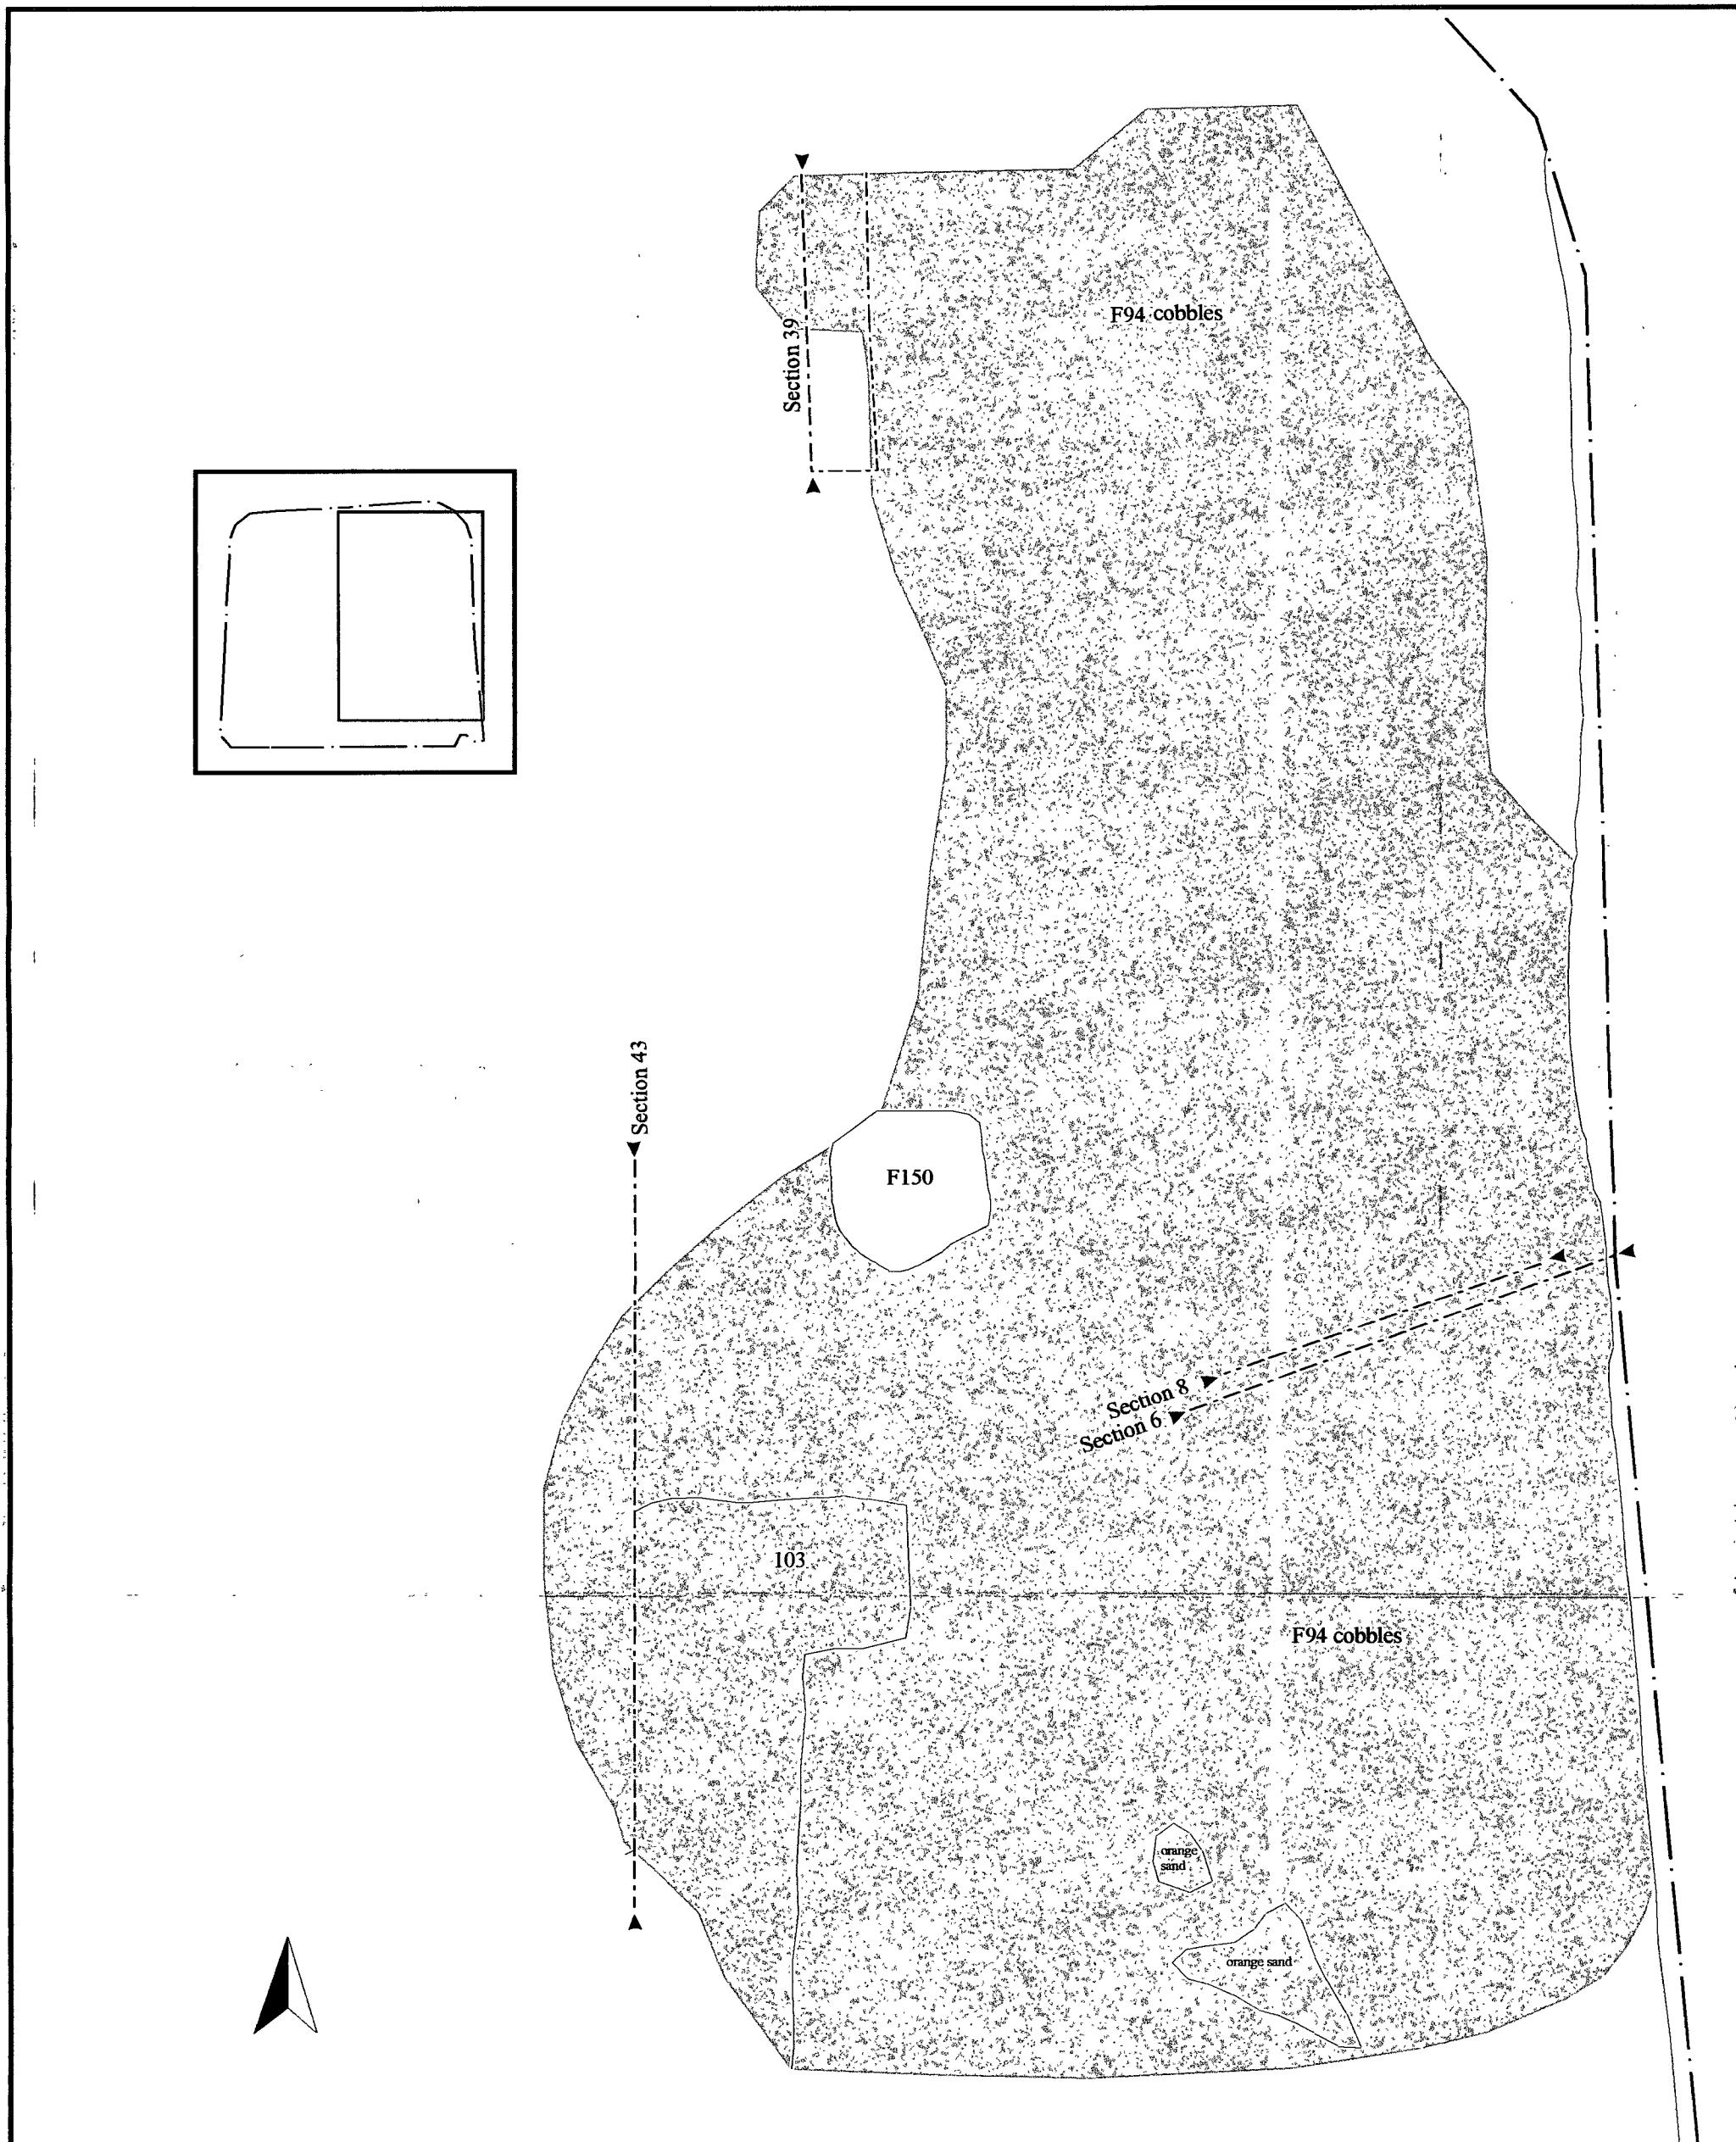


Figure 9:
*Ripon City Centre Improvement,
 Market Square Excavations.
 Features of Phase 6.
 The insert shows the location
 of these features (in red) within the
 trench*



On behalf of
Mouchel North Yorkshire

Scale 1:100



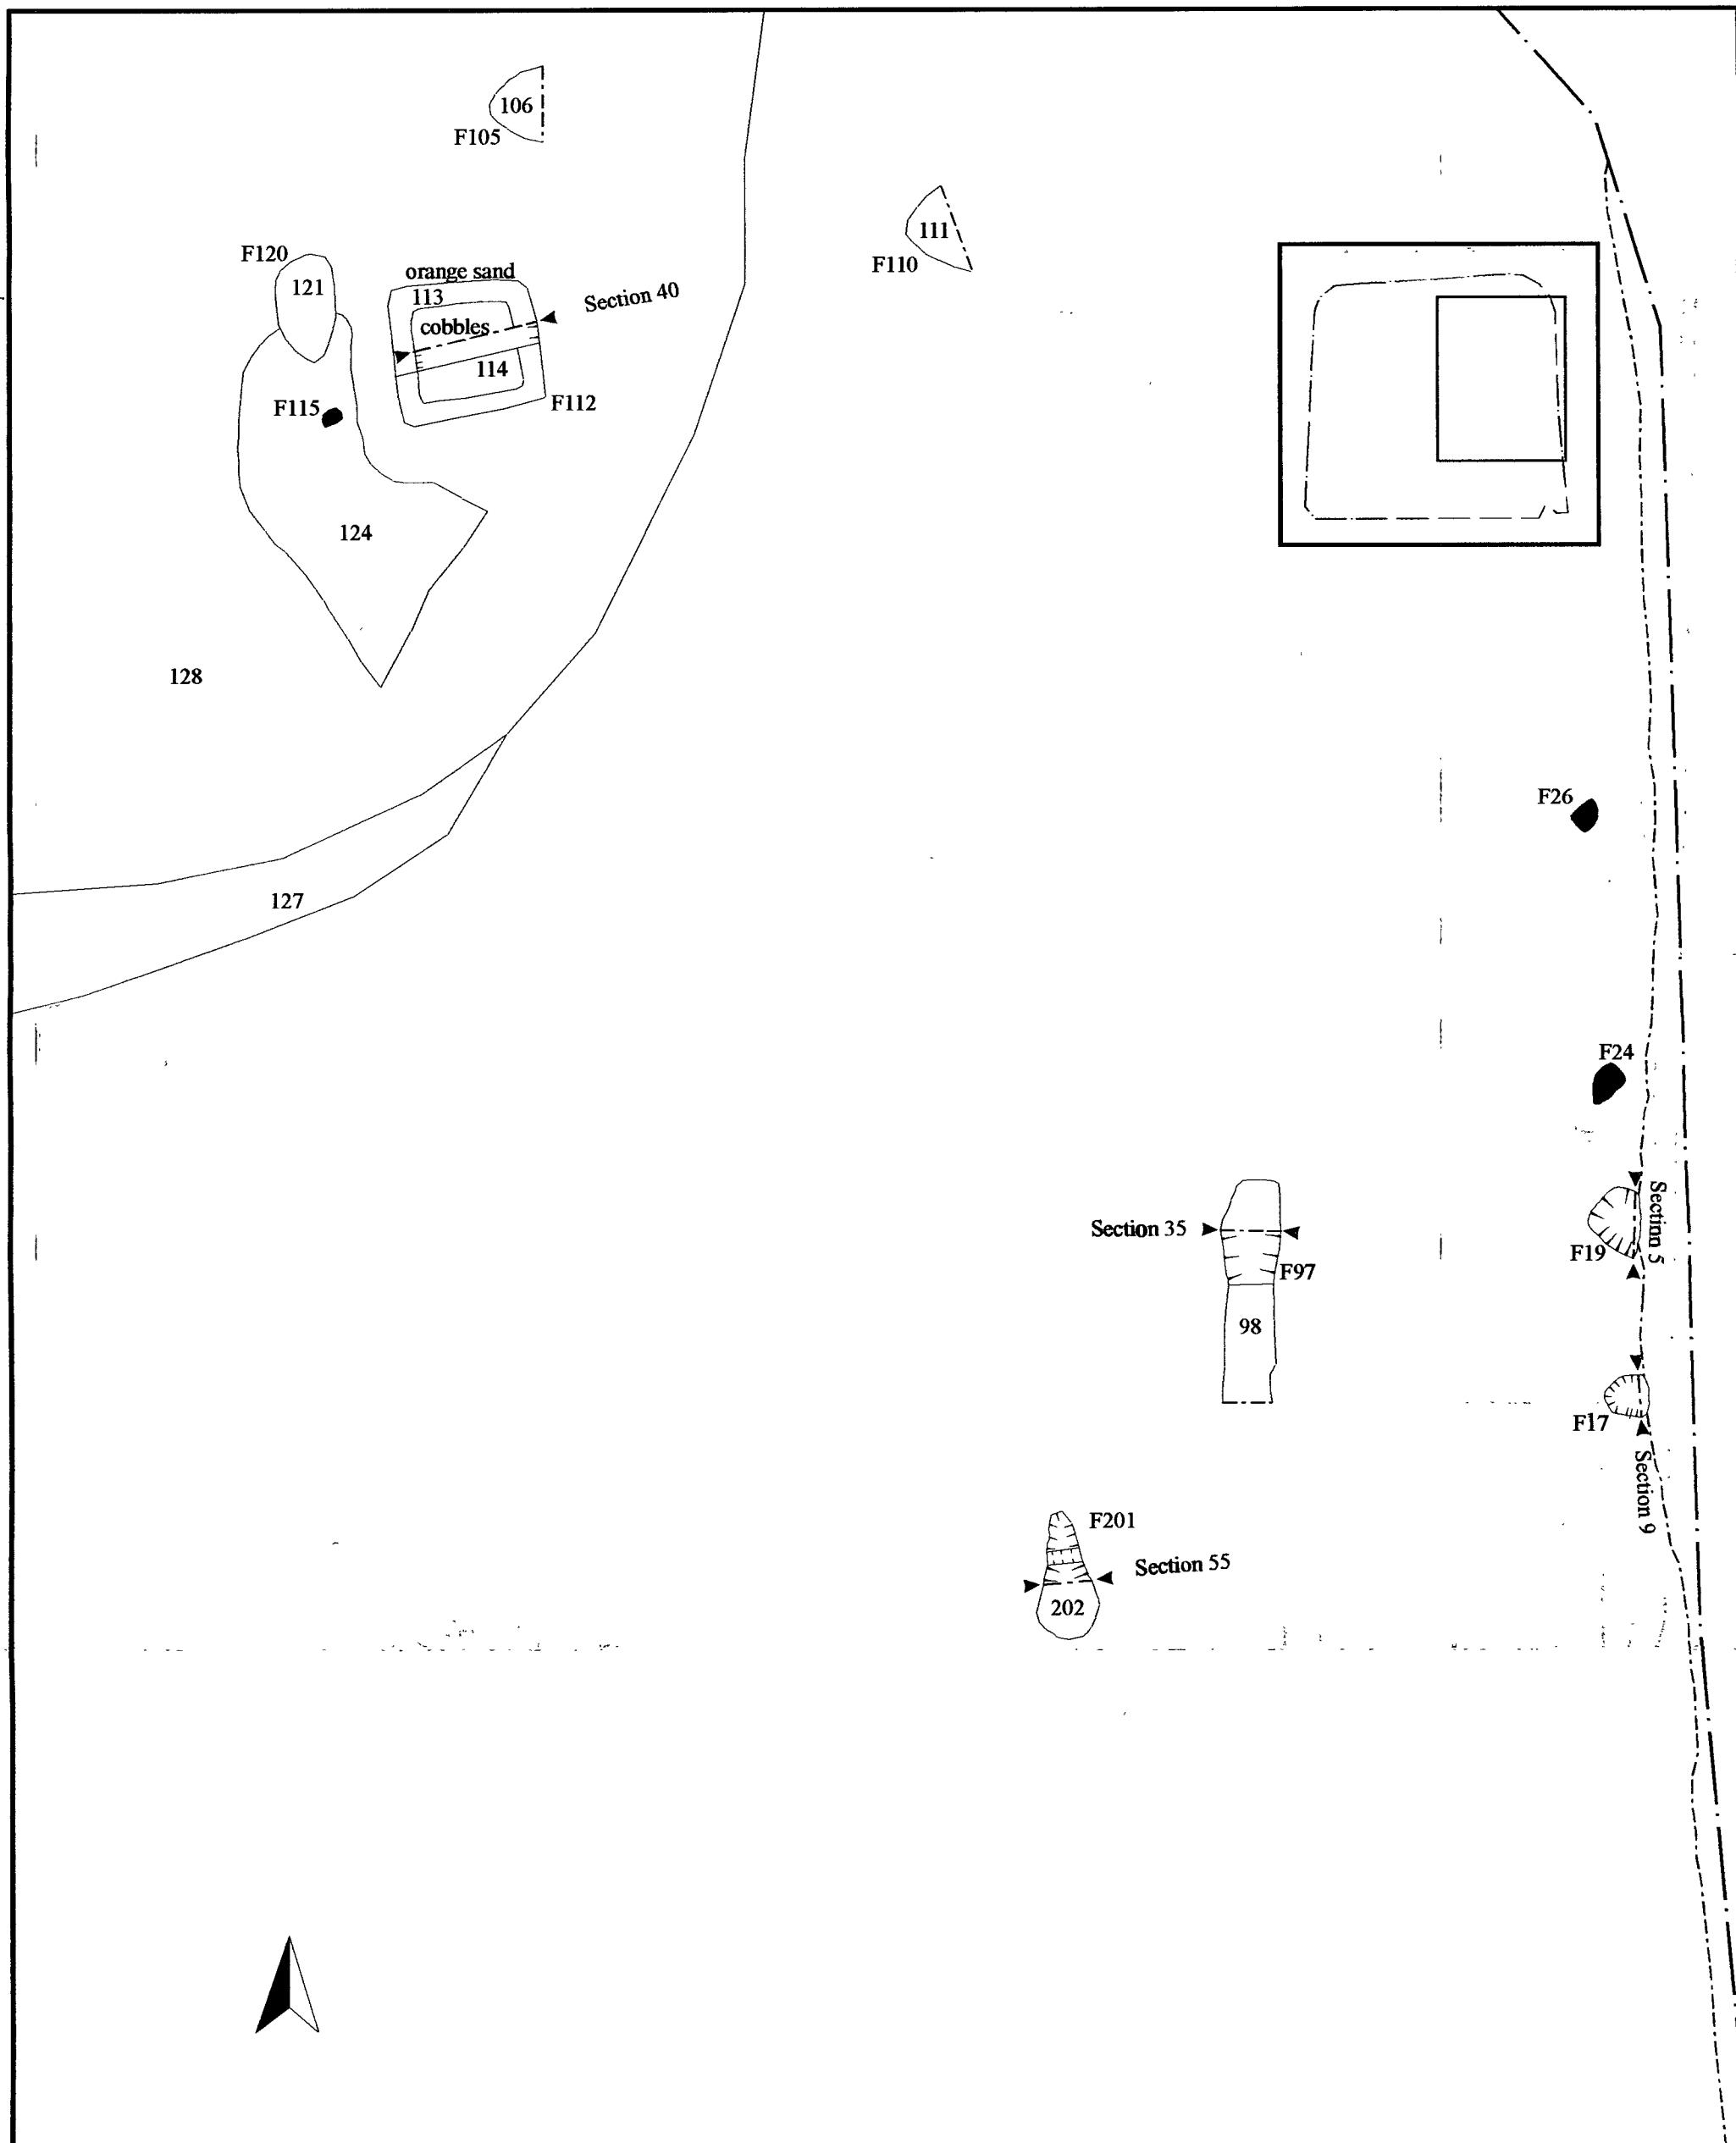


Figure 10:
*Ripon City Centre Improvement,
 Market Square Excavations.
 Features of Phase 7.*
*The insert shows the location
 of these features (in red) within the
 trench*



On behalf of
Mouchel North Yorkshire

Scale 1:75



0 5m