



— Site boundary


Reproduced from the 1:2,500 scale map by permission of Ordnance Survey® on behalf of The Controller of Her Majesty's Stationary Office, © Crown copyright 2000. All rights reserved. Licence AL100013825

PROJECT		HIGH FARM, THROXENBY	
TITLE		DETAILED SITE PLAN	
SCALE	AS SHOWN	DATE	JUN 2002
EDAS		FIGURE	2

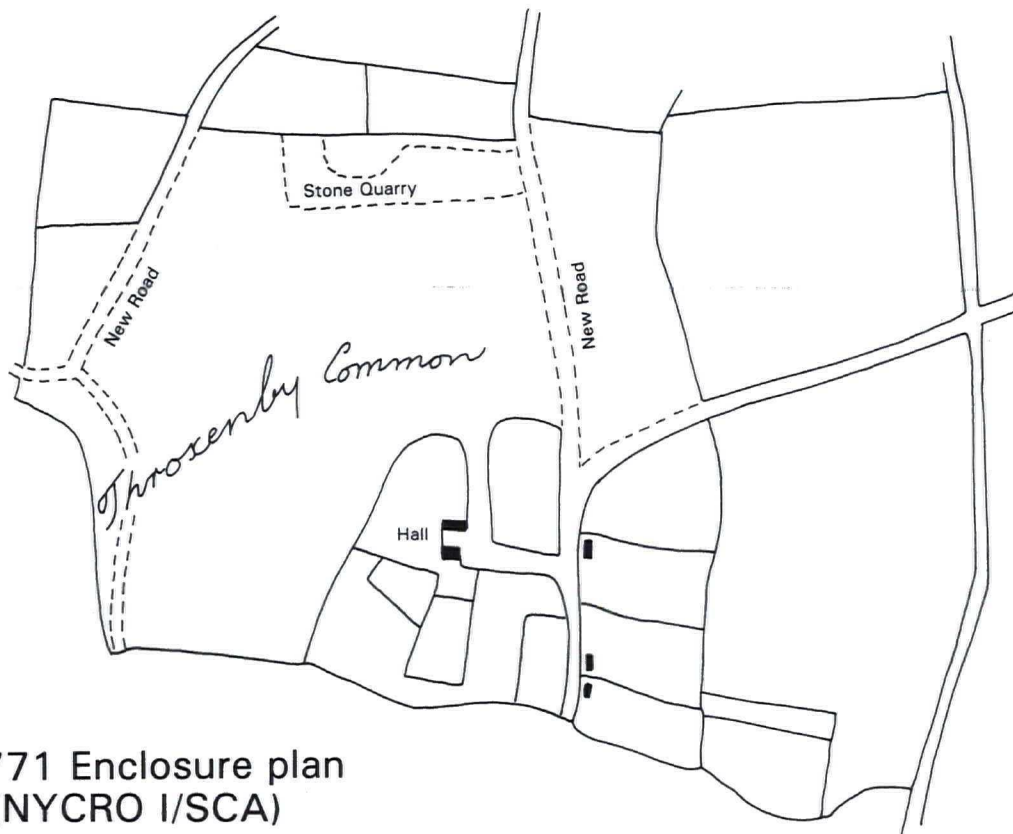


1771 Enclosure plan
(NYCRO I/SCA)

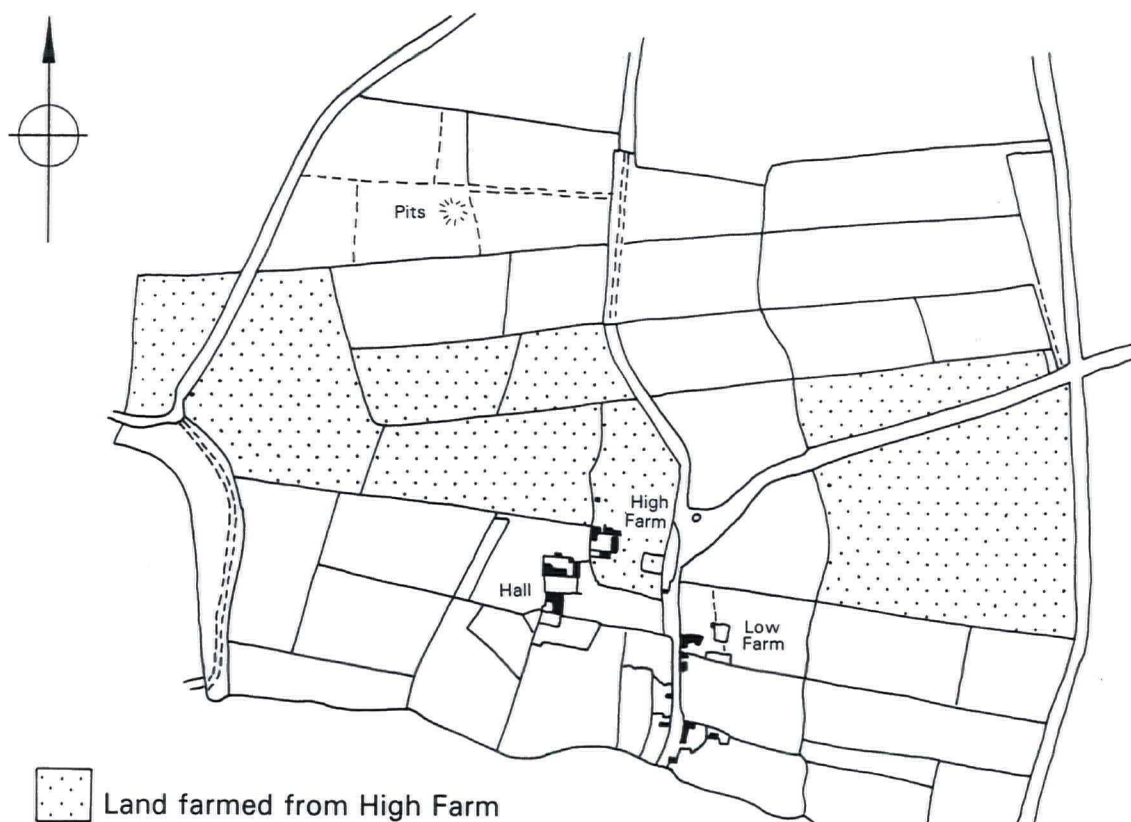

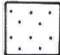
 Land farmed from High Farm

1833 Sale plan (EYCRO DDLO)


PROJECT		HIGH FARM, THROXENBY	
TITLE		LANDSCAPE EVOLUTION	
SCALE		NTS	DATE JUN 2002
EDAS		FIGURE 3	

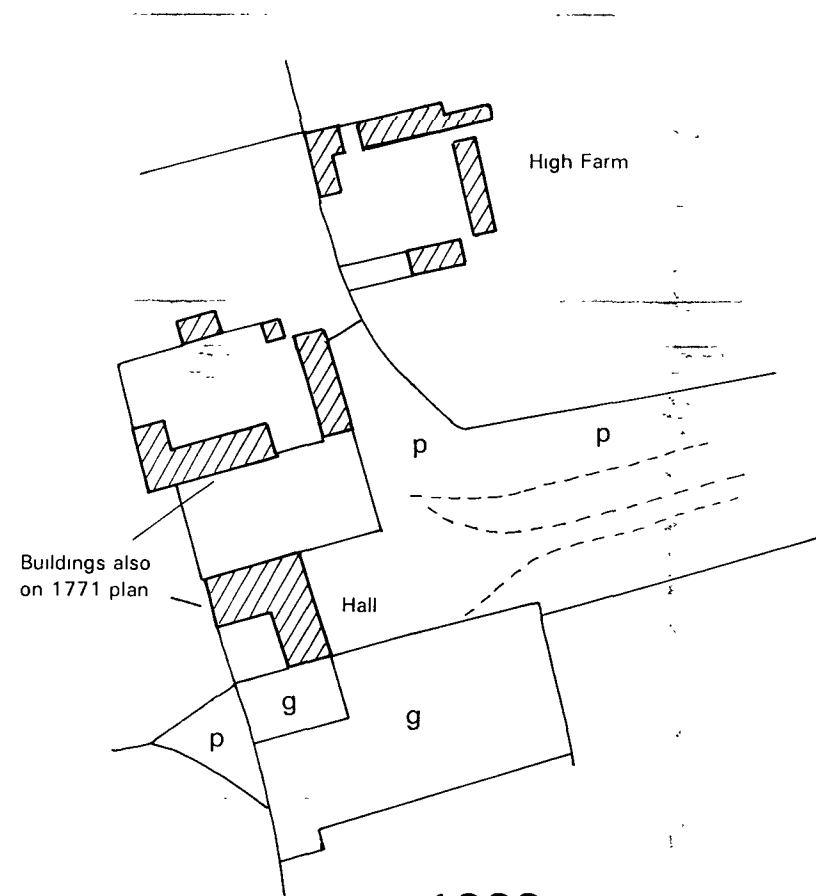


1833

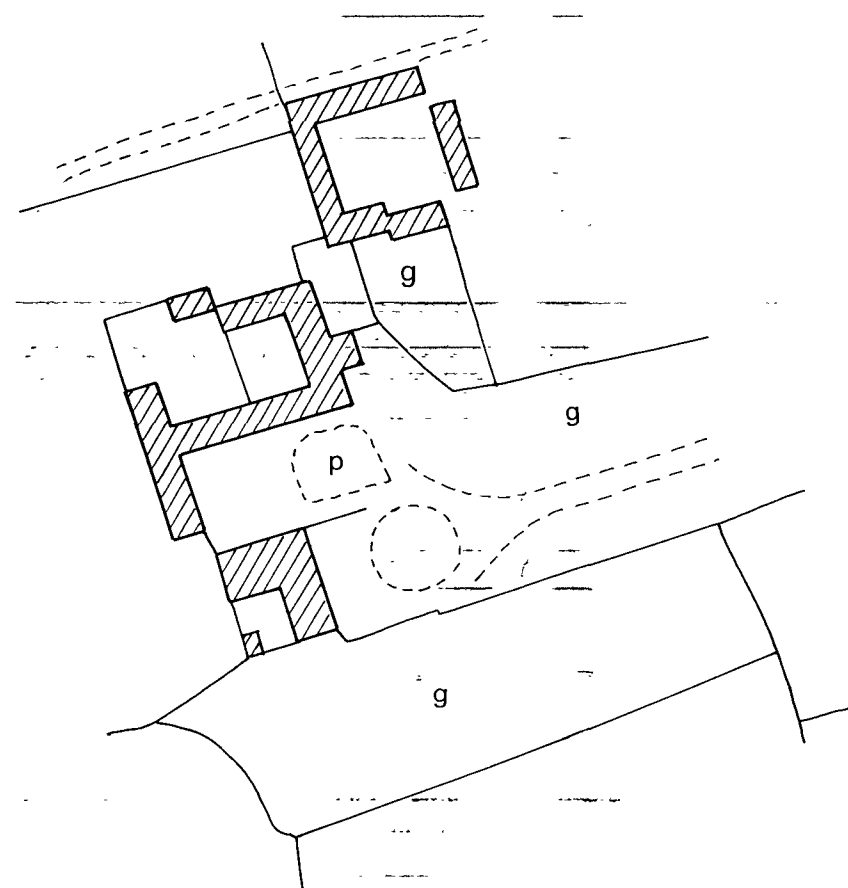


1854

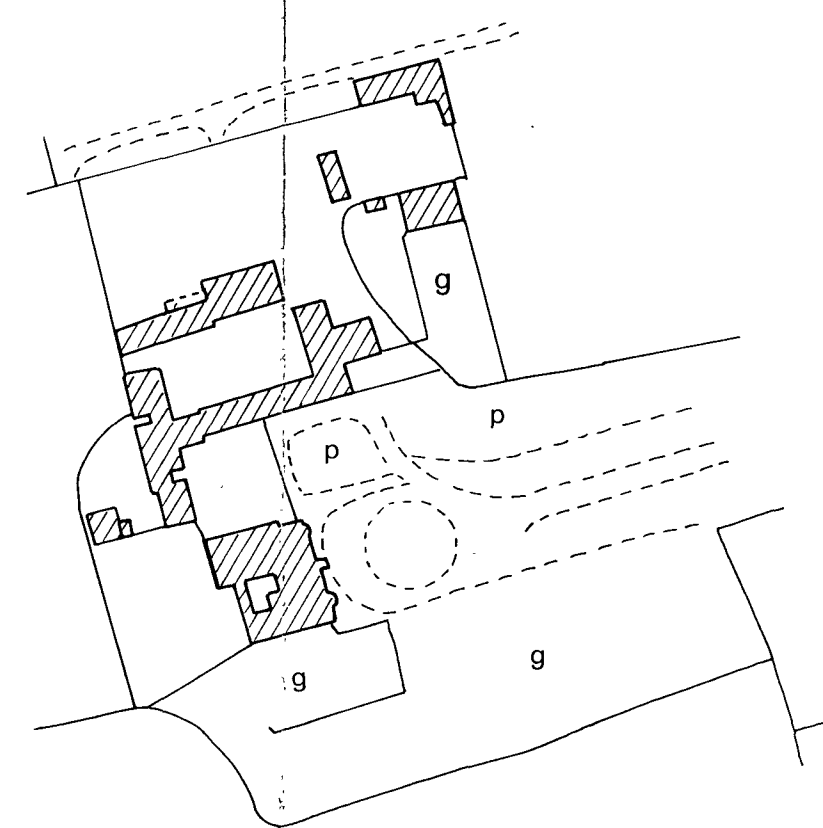

1890/01

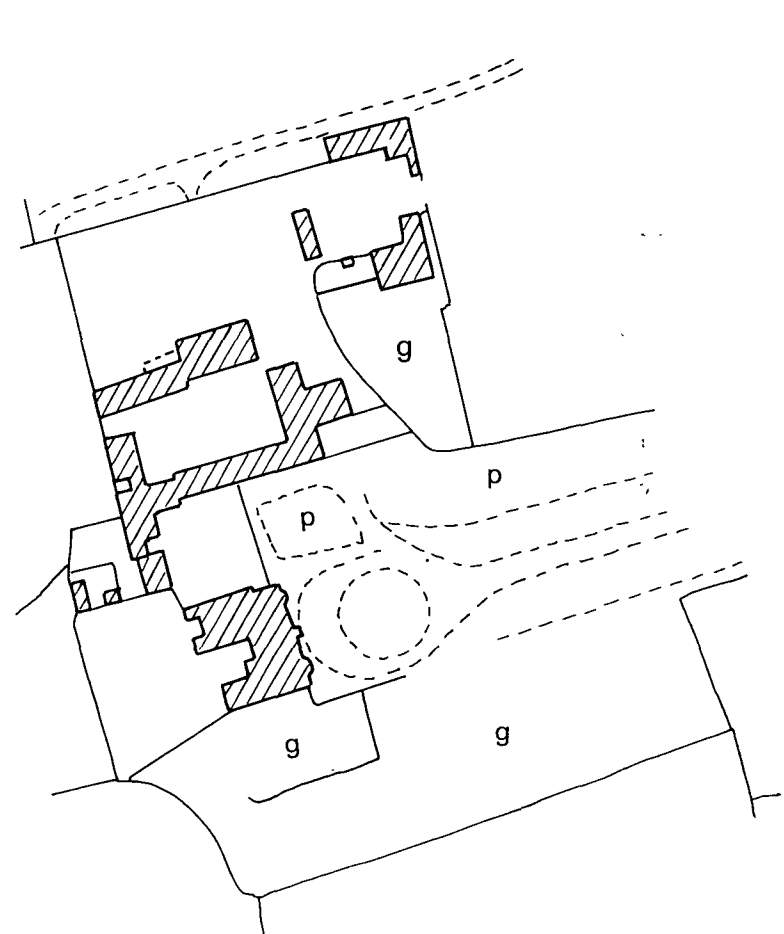


1912

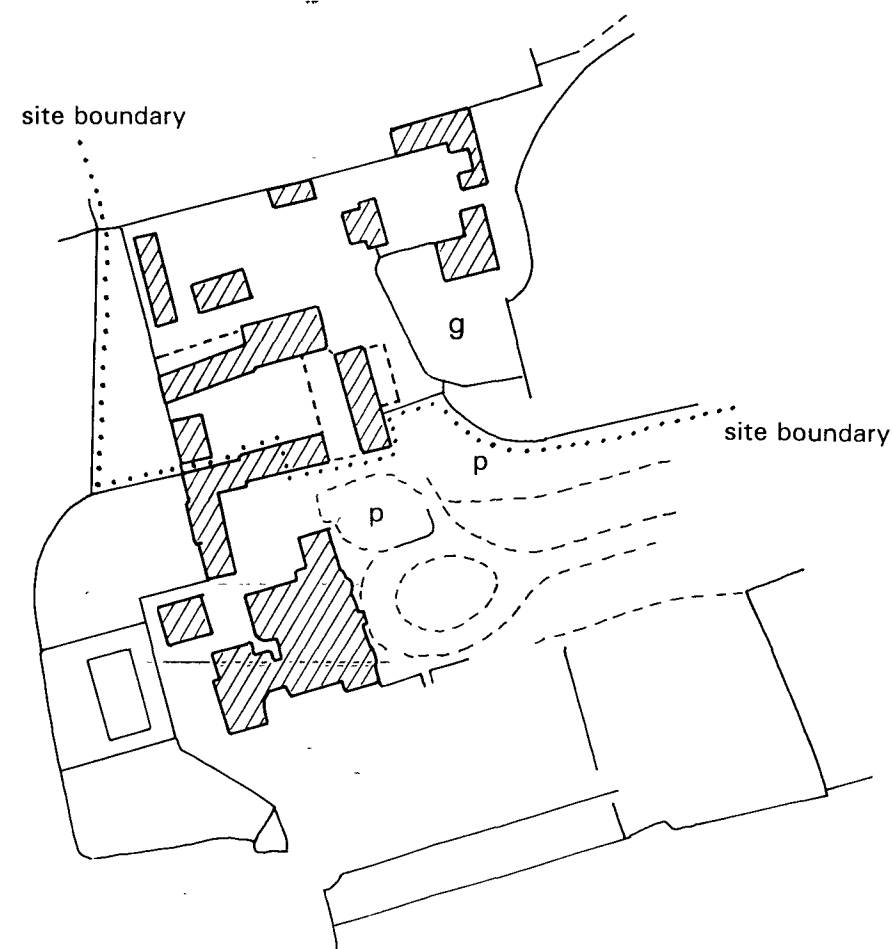


1970

0 100m

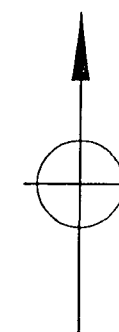


g - garden
p - plantation/woodland

PROJECT	
HIGH FARM, THROXENBY	
TITLE	
MAP REGRESSION	
SCALE	DATE
AS SHOWN	JUN 2002
EDAS	FIGURE 4

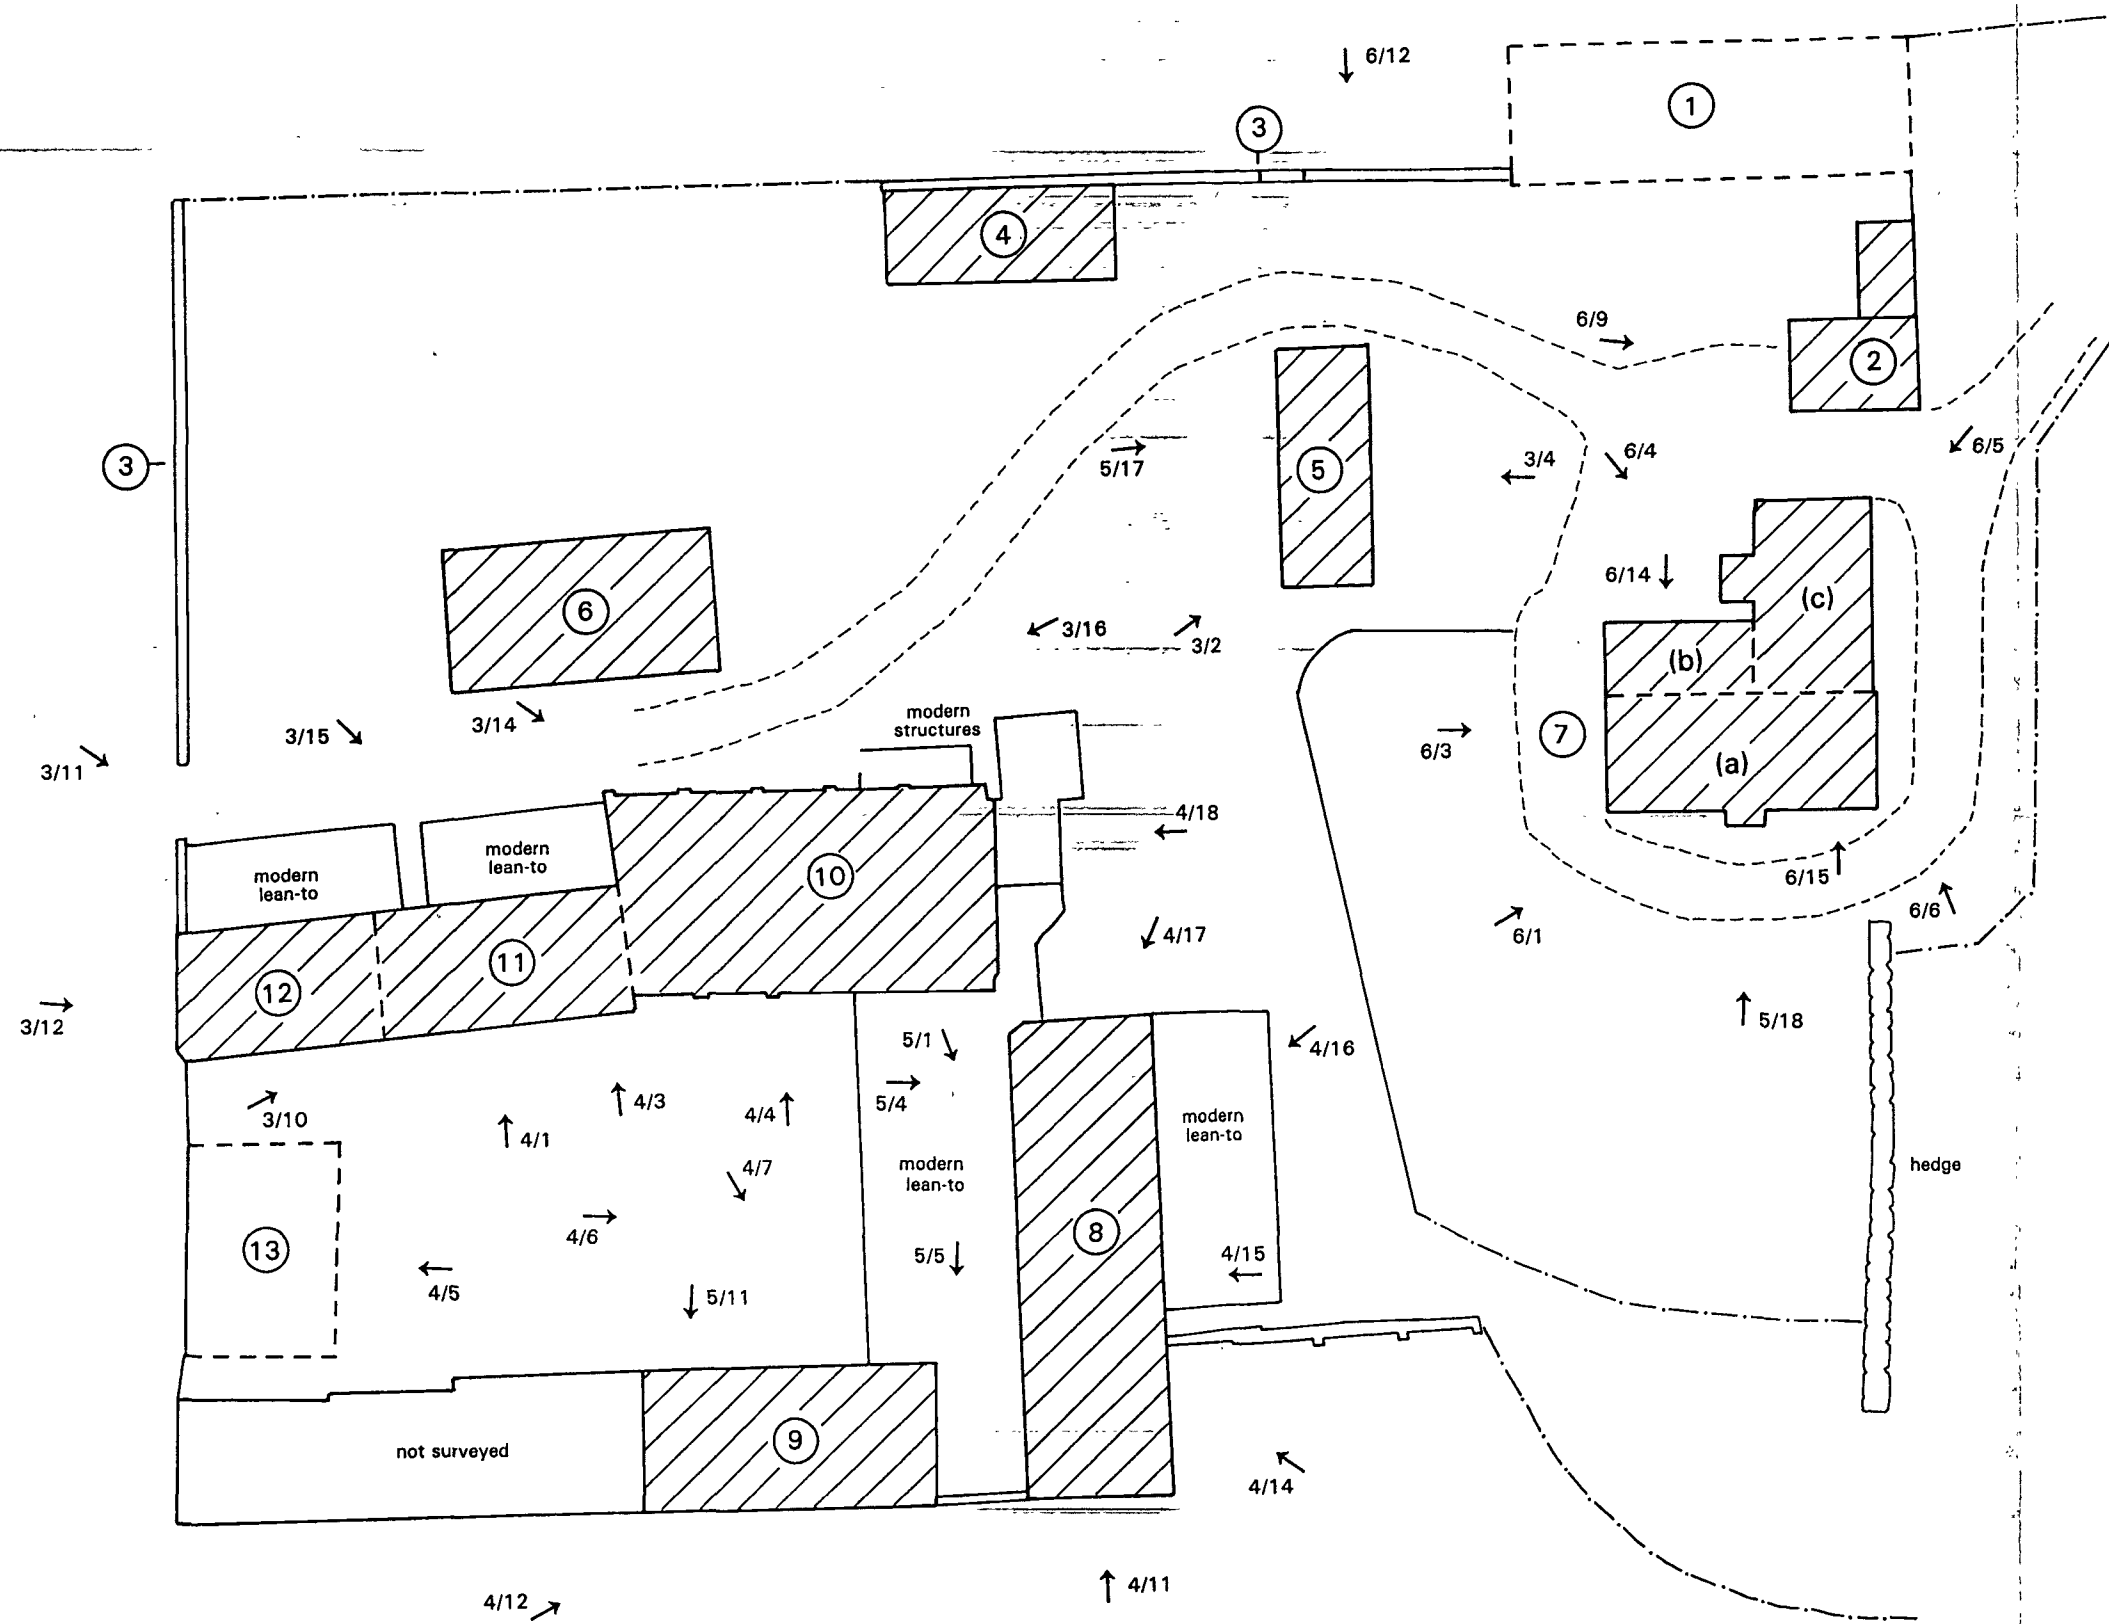

- Internal stots
 Building 5: 3/1
 Building 8: 5/6, 5/7, 5/9, 5/10
 Building 9: 5/12, 5/13, 5/15, 5/16
 Building 10: 4/9, 4/10
 Building 11: 3/6, 3/7, 3/9, 3/17
 Building 12: 3/18

Based on a site survey
 by Land Surveys of Leeds

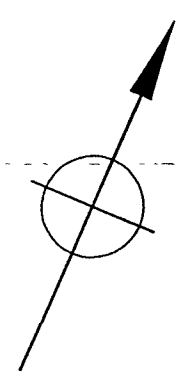


⑨ SITE NUMBERS


↗ 6/11
 DIRECTION OF PHOTOGRAPH WITH
 FILM AND NEGATIVE NUMBER

0 30m


PROJECT		HIGH FARM, THROXENBY	
TITLE		BUILDING RECORDING	
SCALE	AS SHOWN	DATE	JUN 2002
EDAS		FIGURE	6

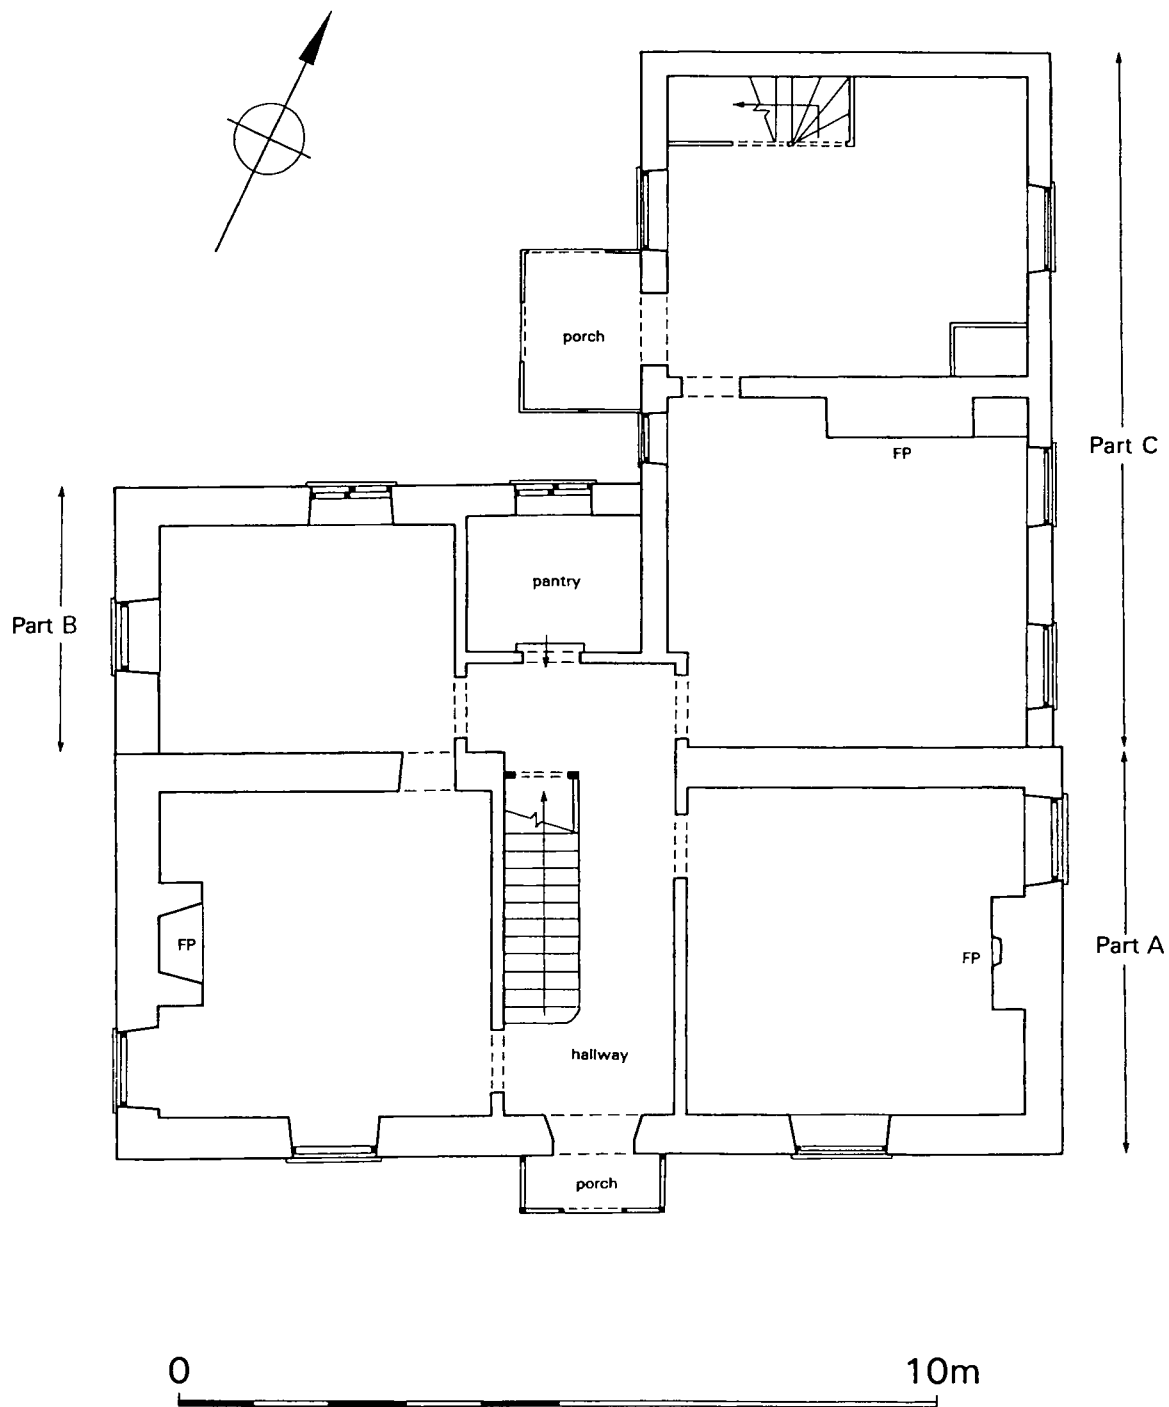

PROJECT		HIGH FARM, THROXENBY	
TITLL		GROUND FLOOR PLAN OF BUILDING 7	
SCALE	AS SHOWN	DATE	JUN 2002
EDAS		FIGURE	7

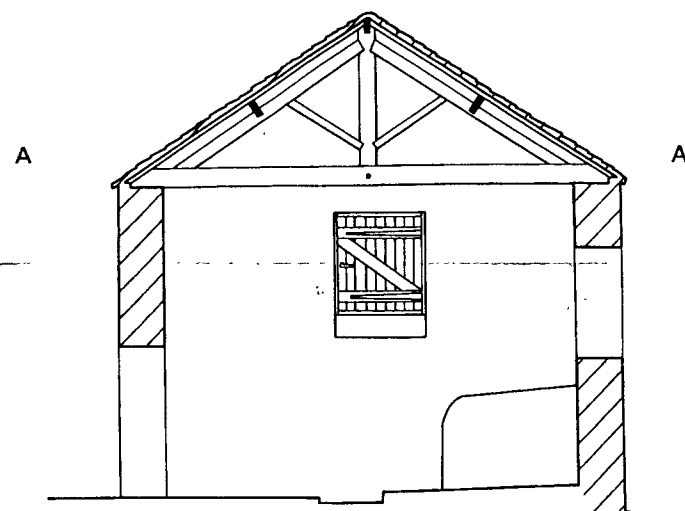

Section through Building 8

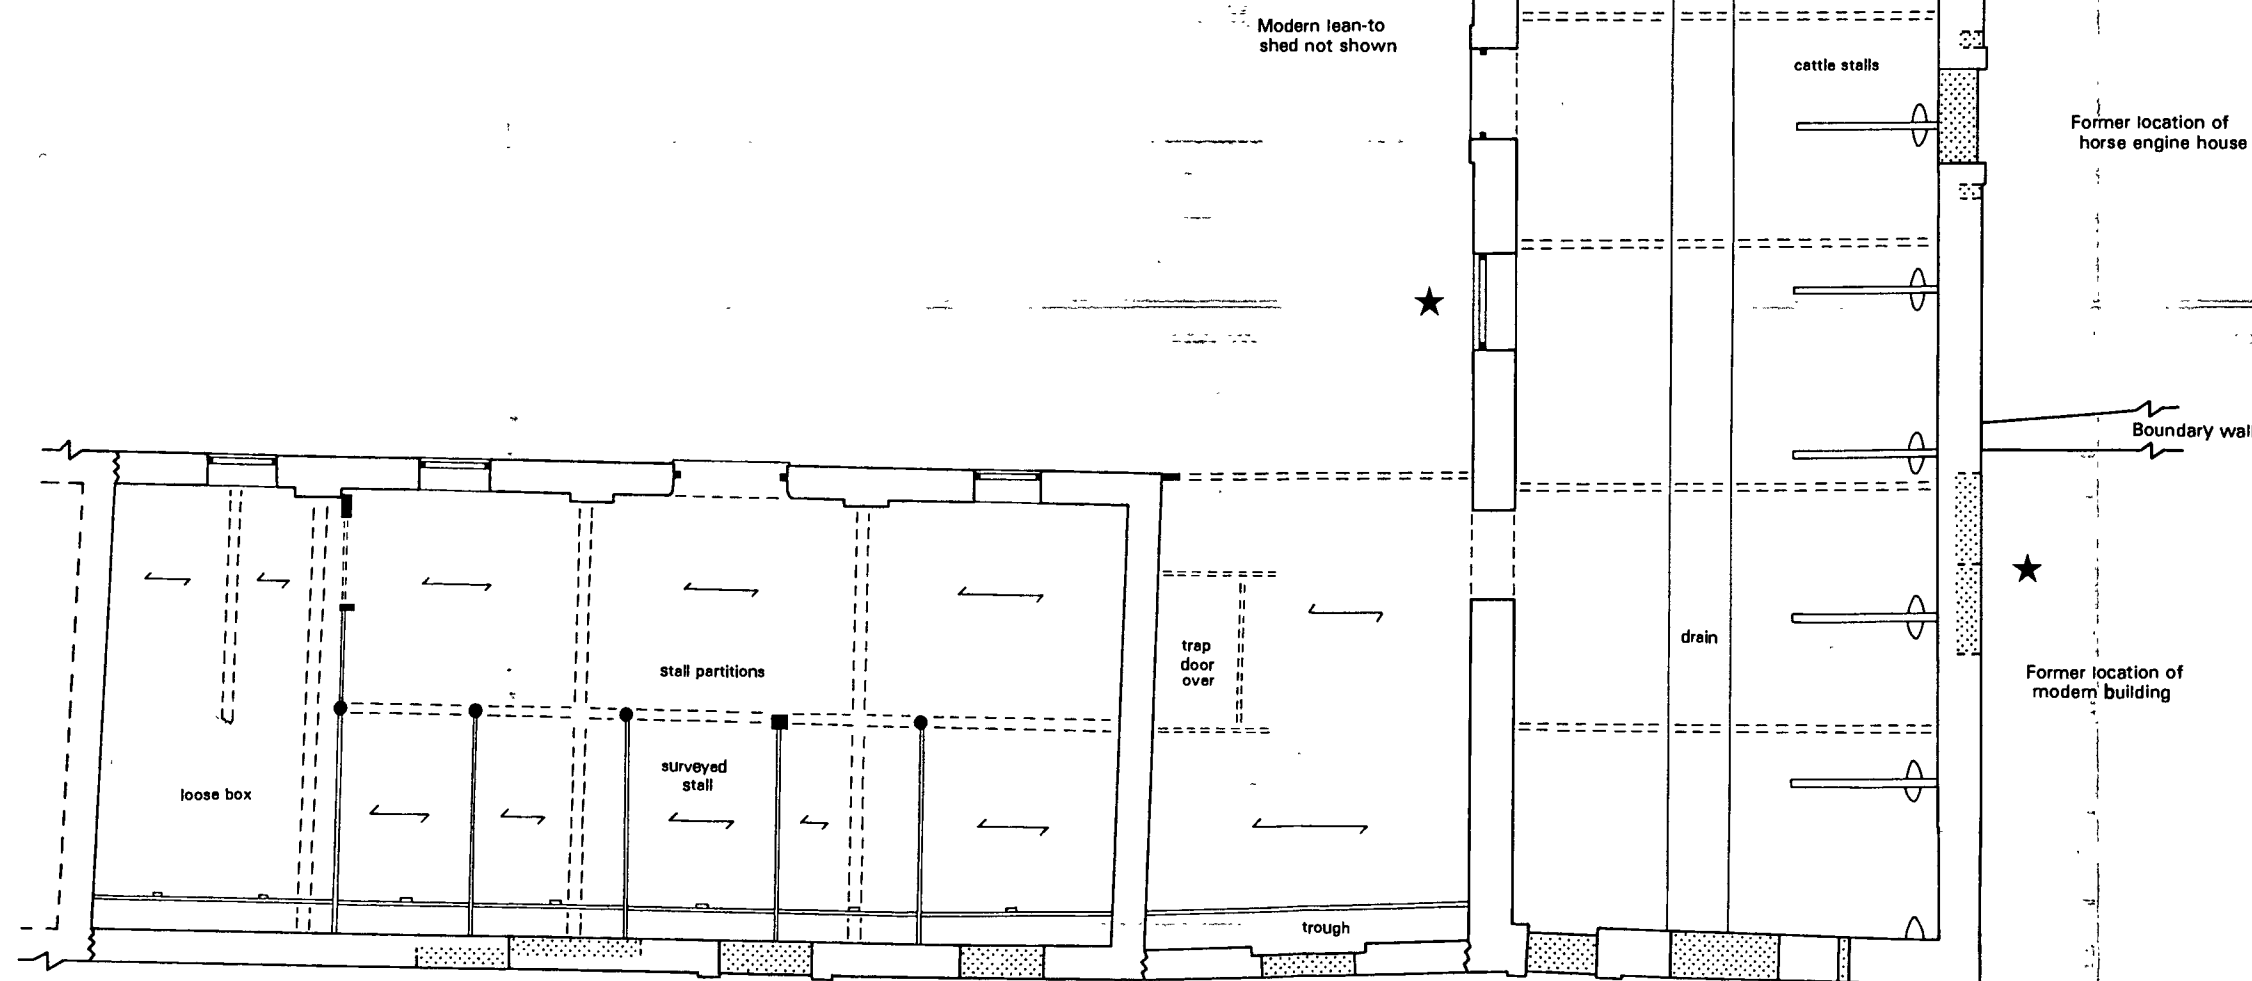


continues to west


Based on drawings provided
by Braithwaite & Jackman

0 10m

PROJECT		HIGH FARM, THROXENBY	
TITLE		PLANS OF BUILDINGS 8 AND 9	
SCALE	AS SHOWN	DATE	JUN 2002
EDAS		FIGURE	8

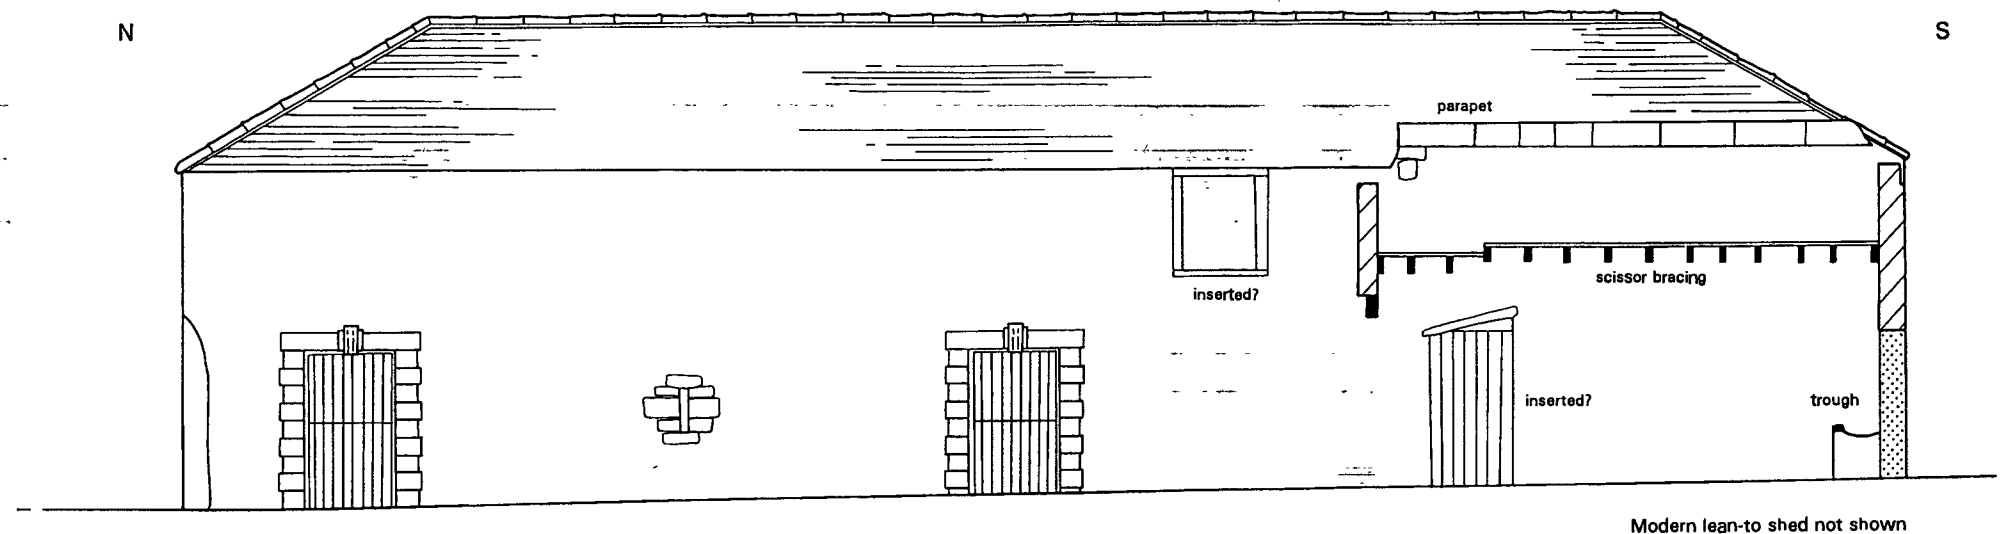

West elevation of Building 8

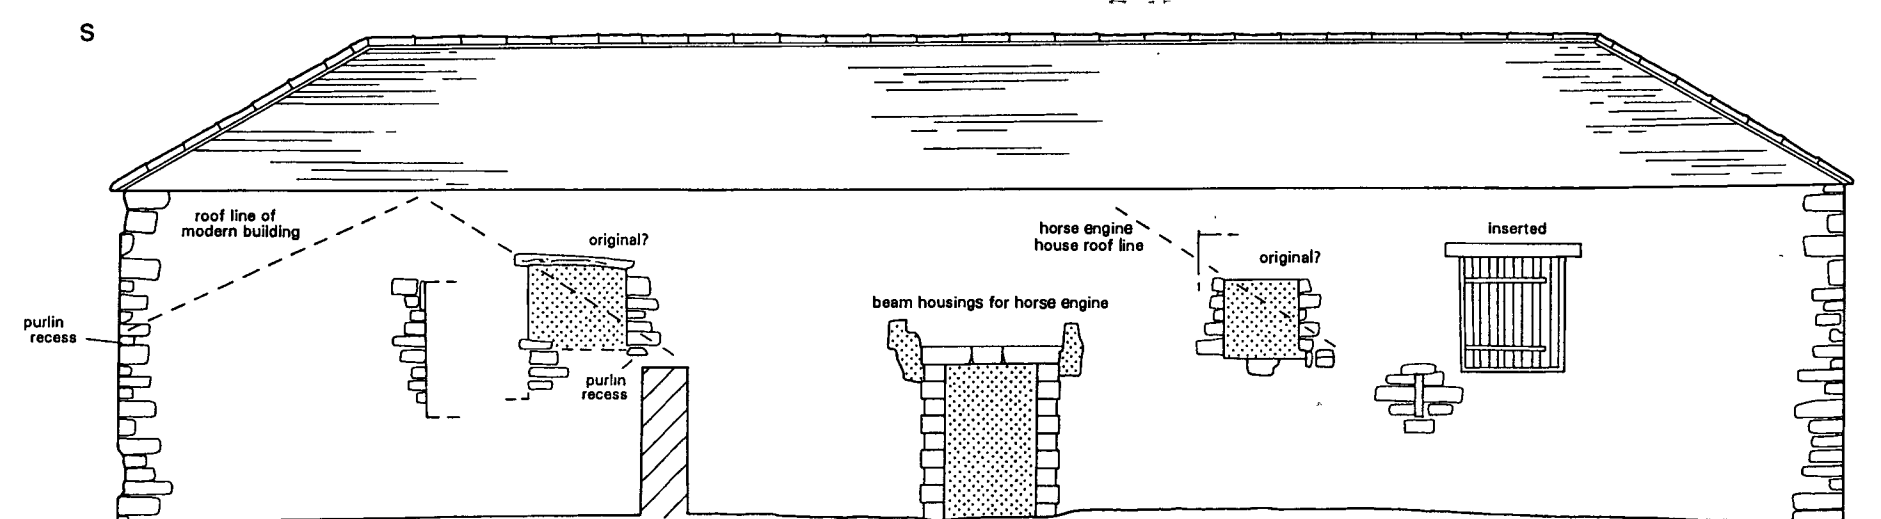



East elevation of Building 8

Based on drawings provided
by Braithwaite & Jackman

0 10m

 BLOCKING


PROJECT		HIGH FARM, THROXENBY	
TITLE		ELEVATIONS OF BUILDING 8	
SCALE	AS SHOWN	DATE	JUN 2002
EDAS		FIGURE	9

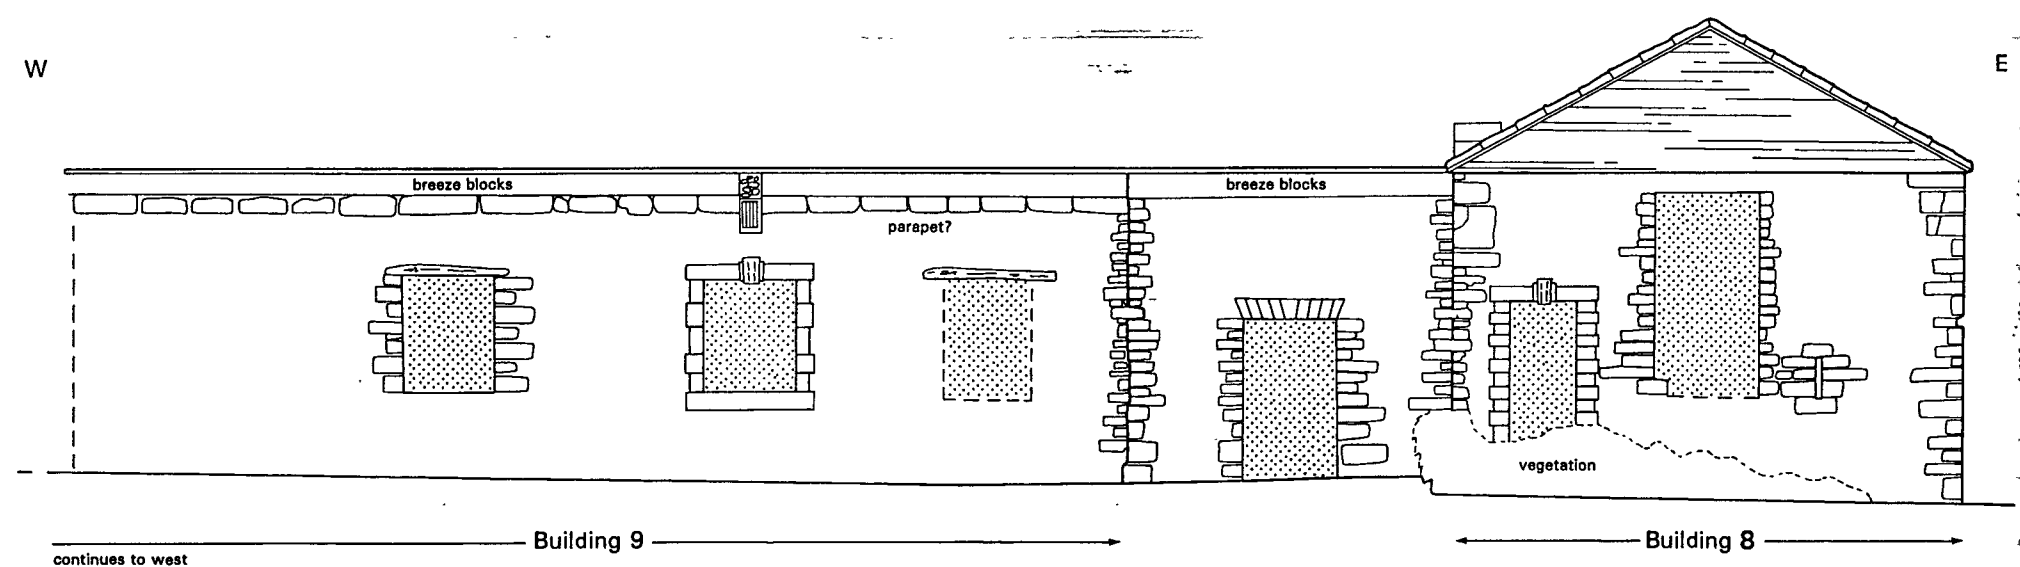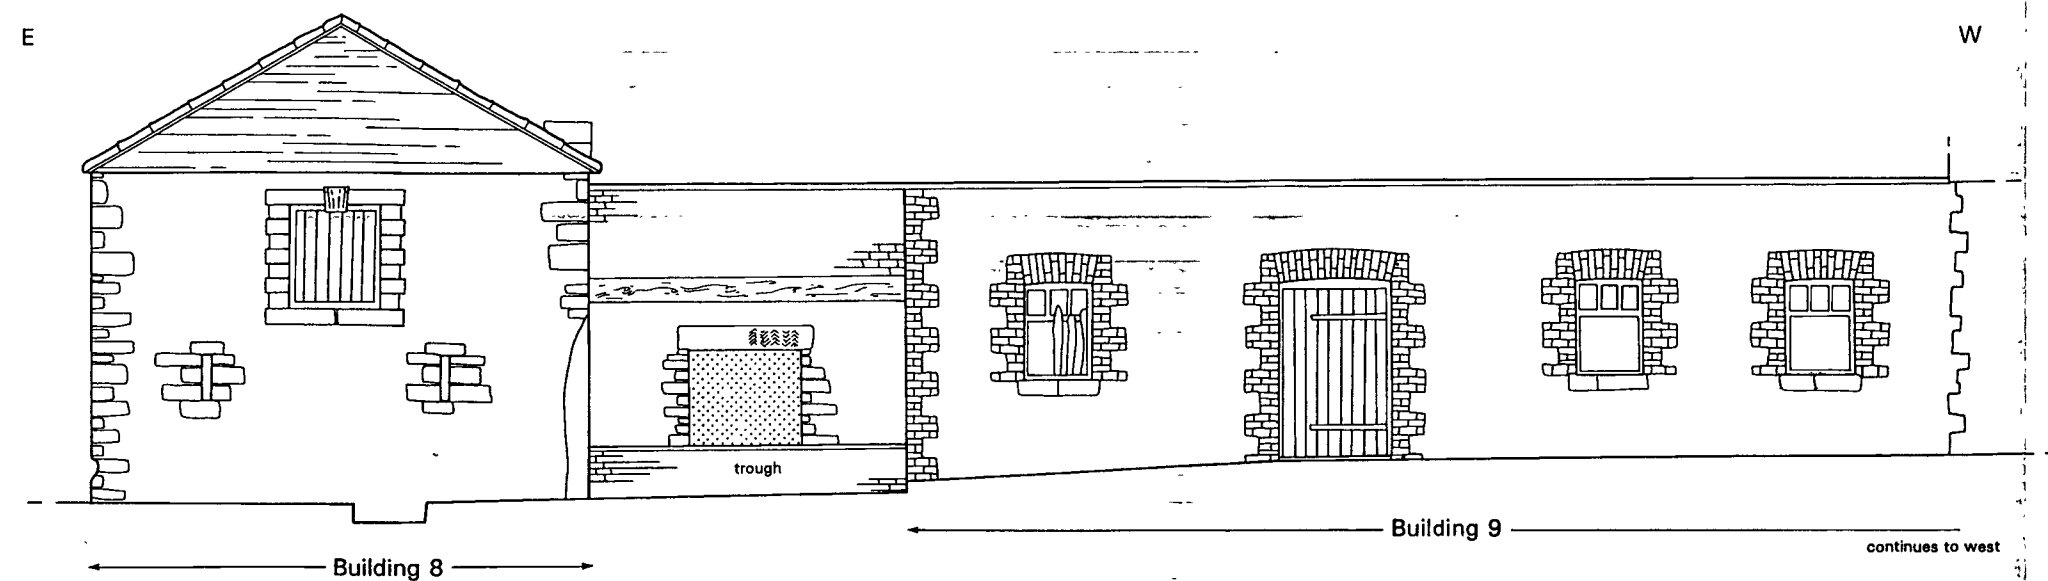


Based on drawings provided
by Braithwaite & Jackman

0 10m


PROJECT		HIGH FARM, THROXENBY	
TITLE		ELEVATIONS OF BUILDINGS 8 AND 9	
SCALE	AS SHOWN	DATE	JUN 2002
EDAS		FIGURE	10

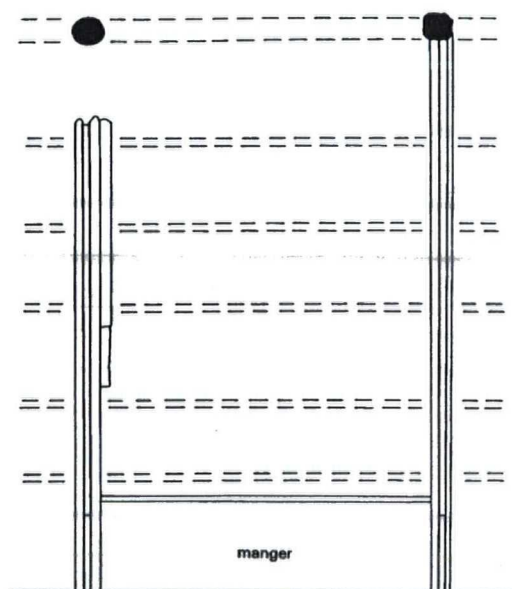

Plan

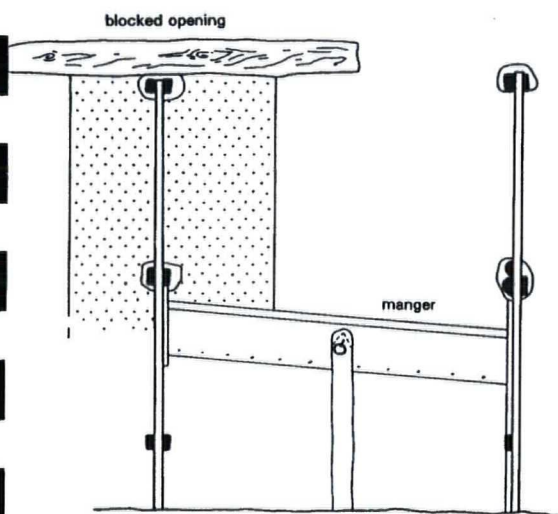

South end

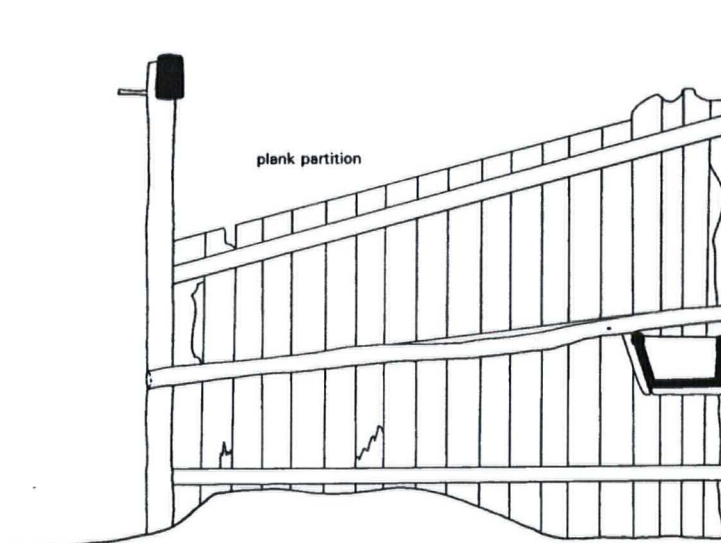

East side



PROJECT		HIGH FARM, THROXENBY	
TITLE		TYPICAL STALL IN BUILDING 9	
SCALE	AS SHOWN	DATE	JUN 2002
EDAS		FIGURE	11