

Figure 1. Site Location



Figure 2. Site Location

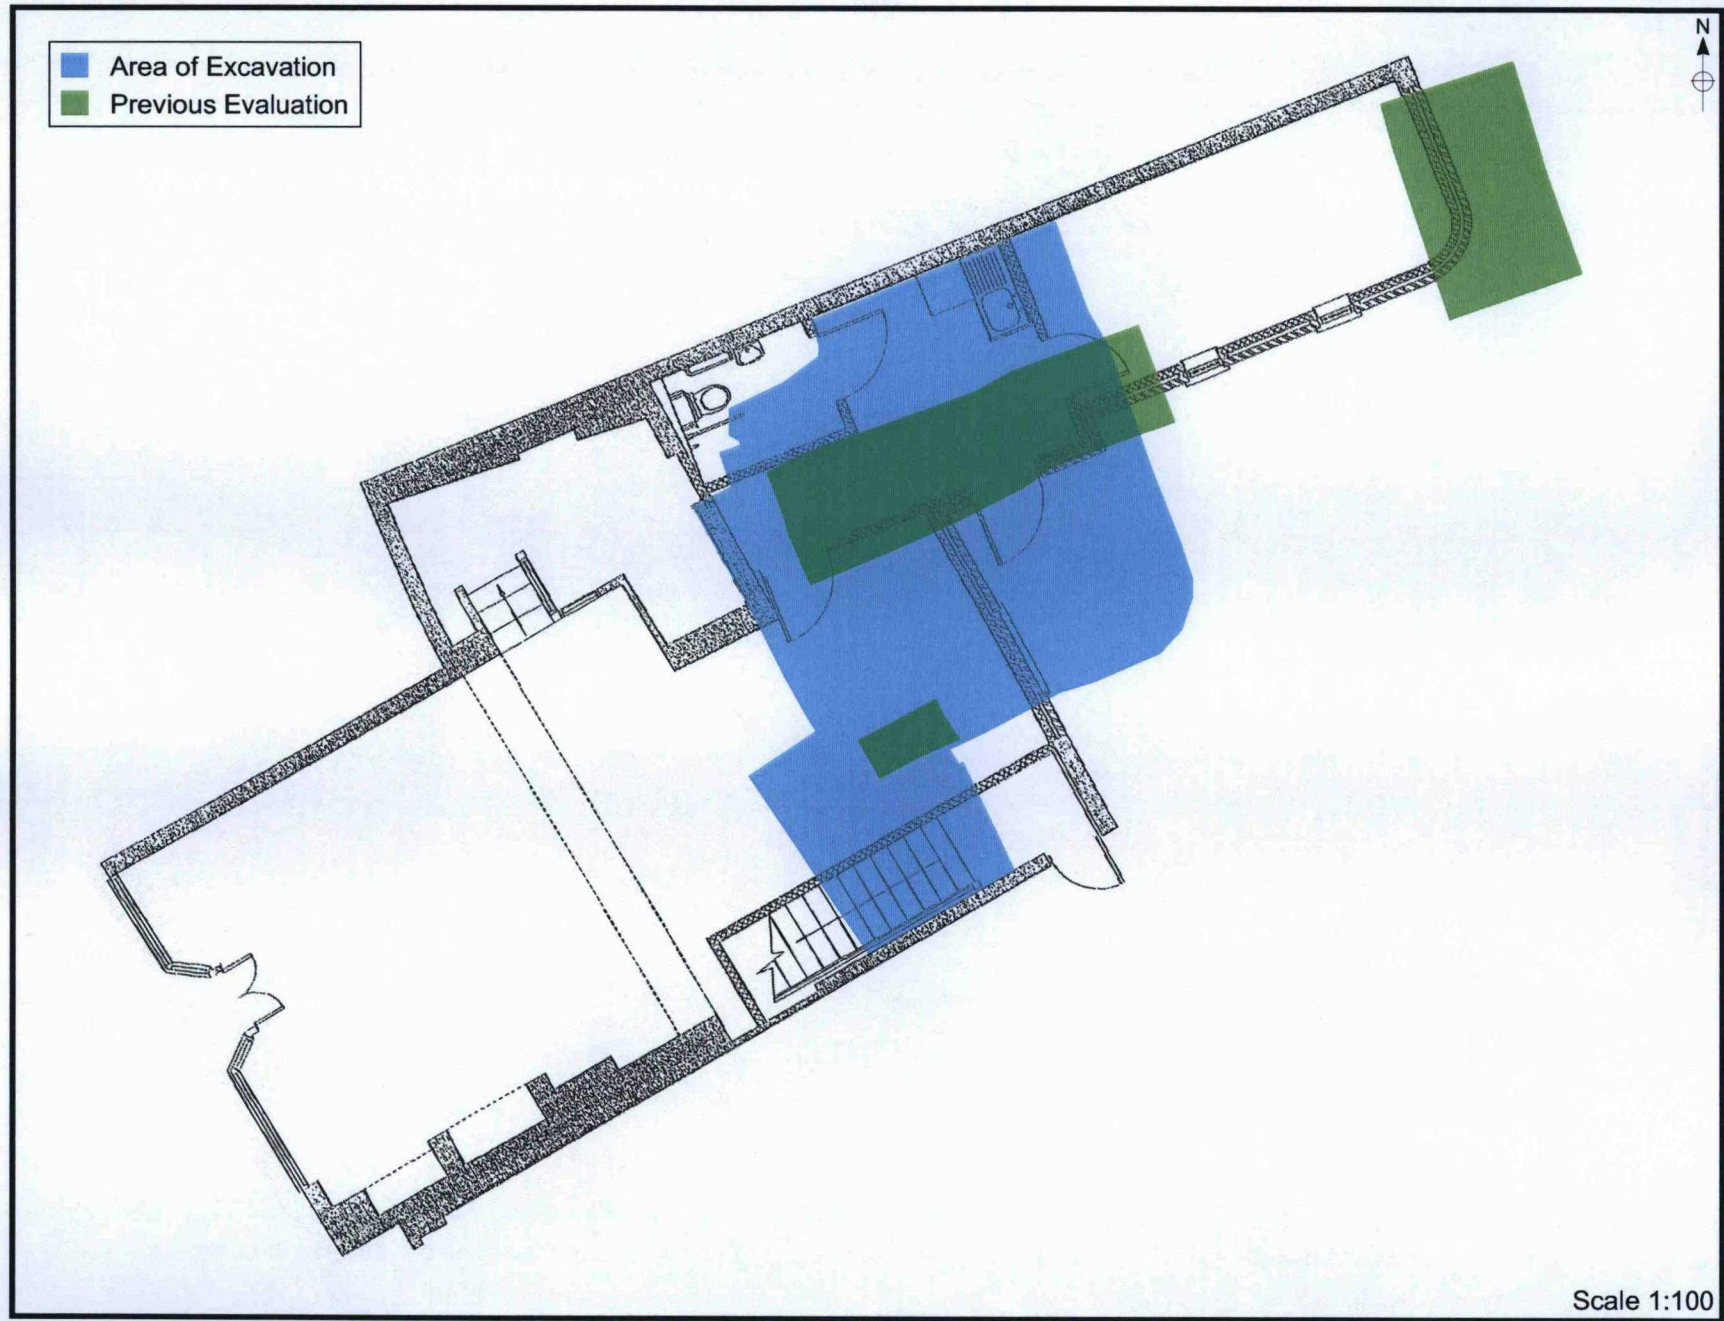


Figure 3. Development Plan

Scale 1:100



Figure 4. Plan of Phase 1A Features



Figure 5. Plan of Phase 1B Features



Figure 6. Plan of Phase 1C Features



Figure 7. Plan of Phase 1D Features



Figure 8. Plan of Phase 1E Features





Figure 9. Plan of Phase 1F Features

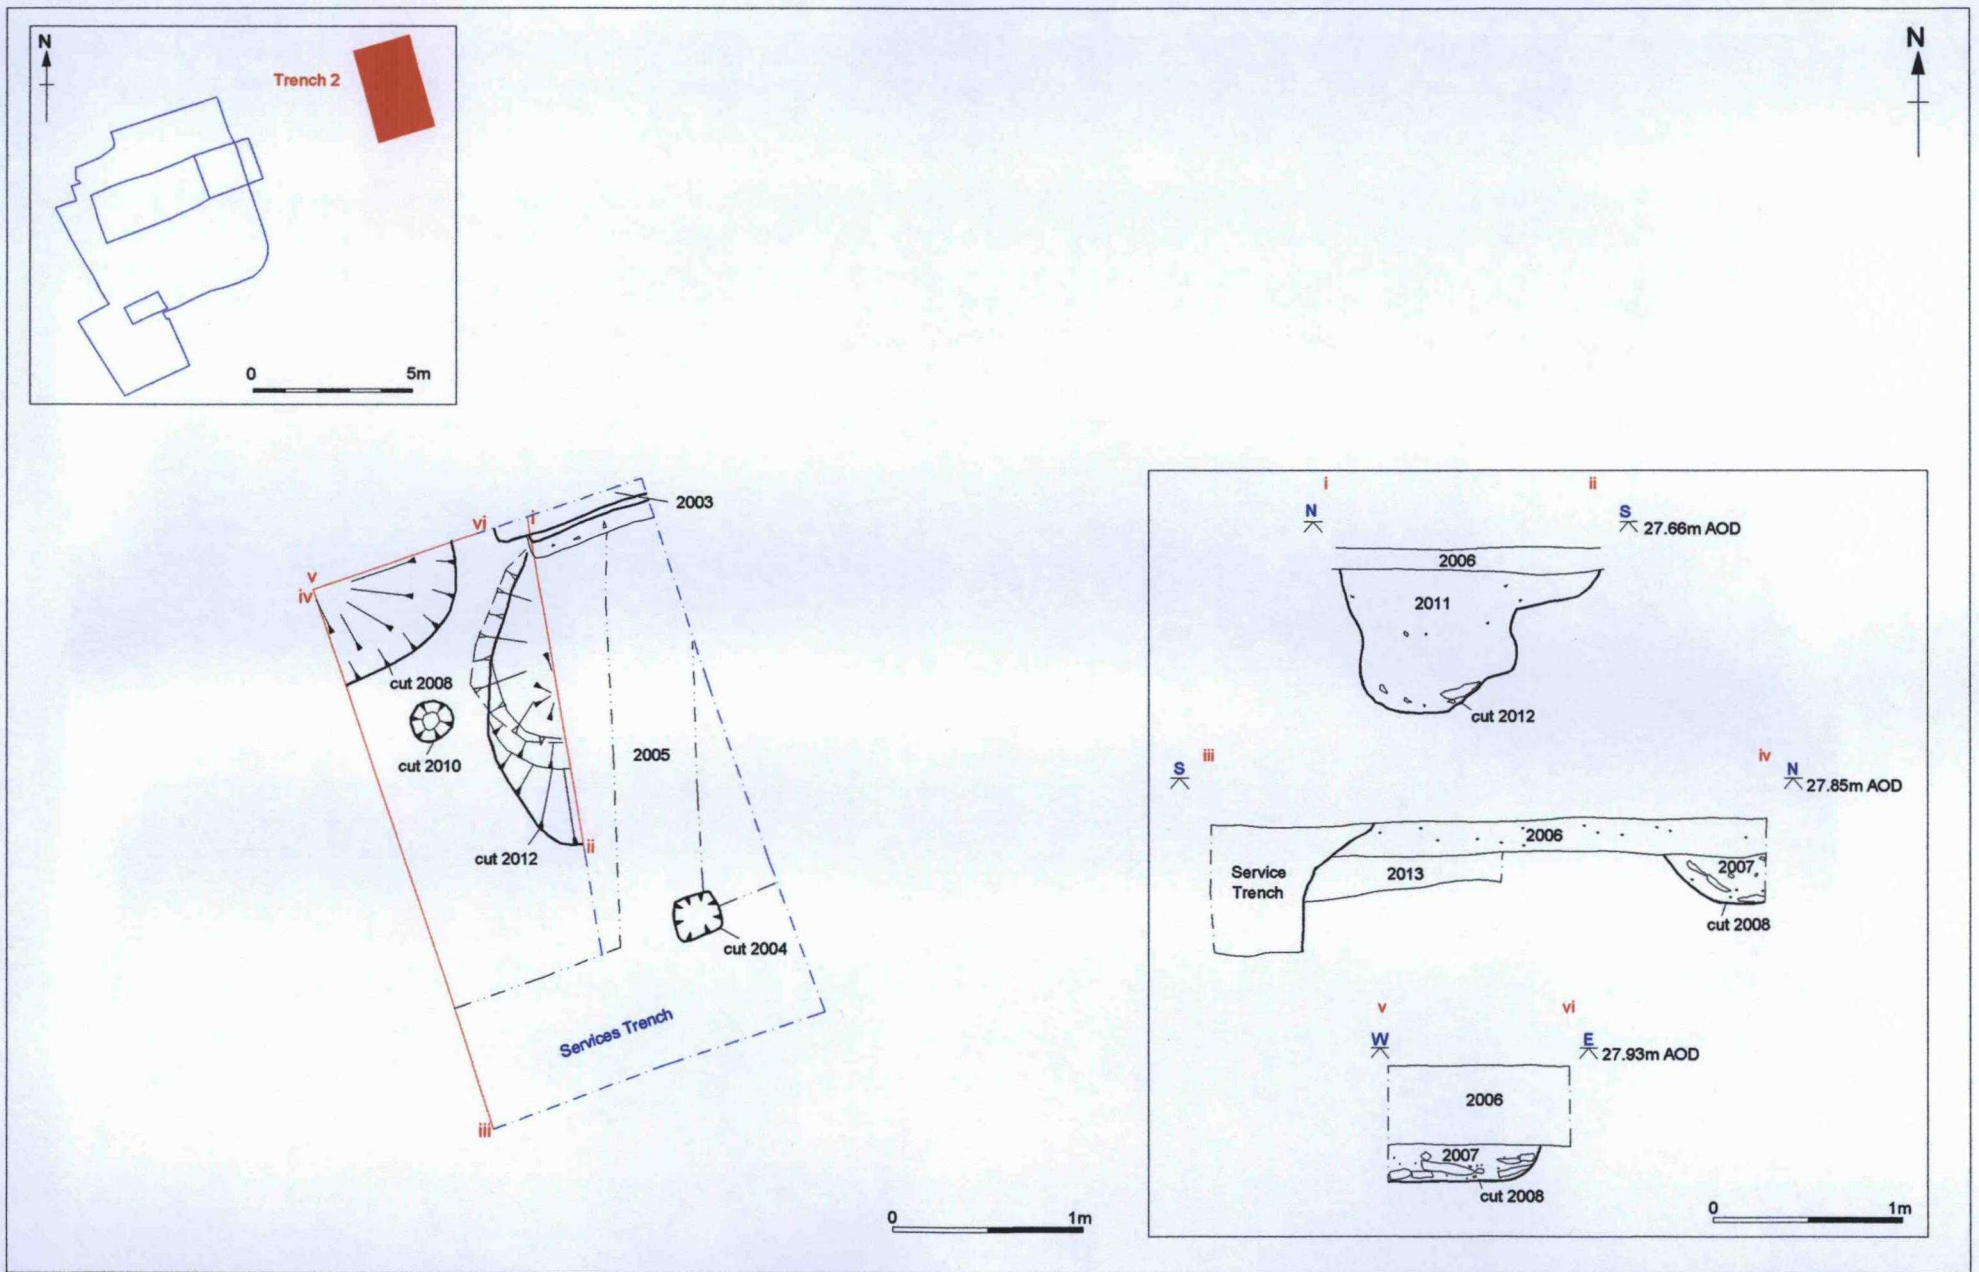


Figure 10. Plan and Sections of Evaluation Trench 2 Features



Figure 11. Plan of Phase 3 Features

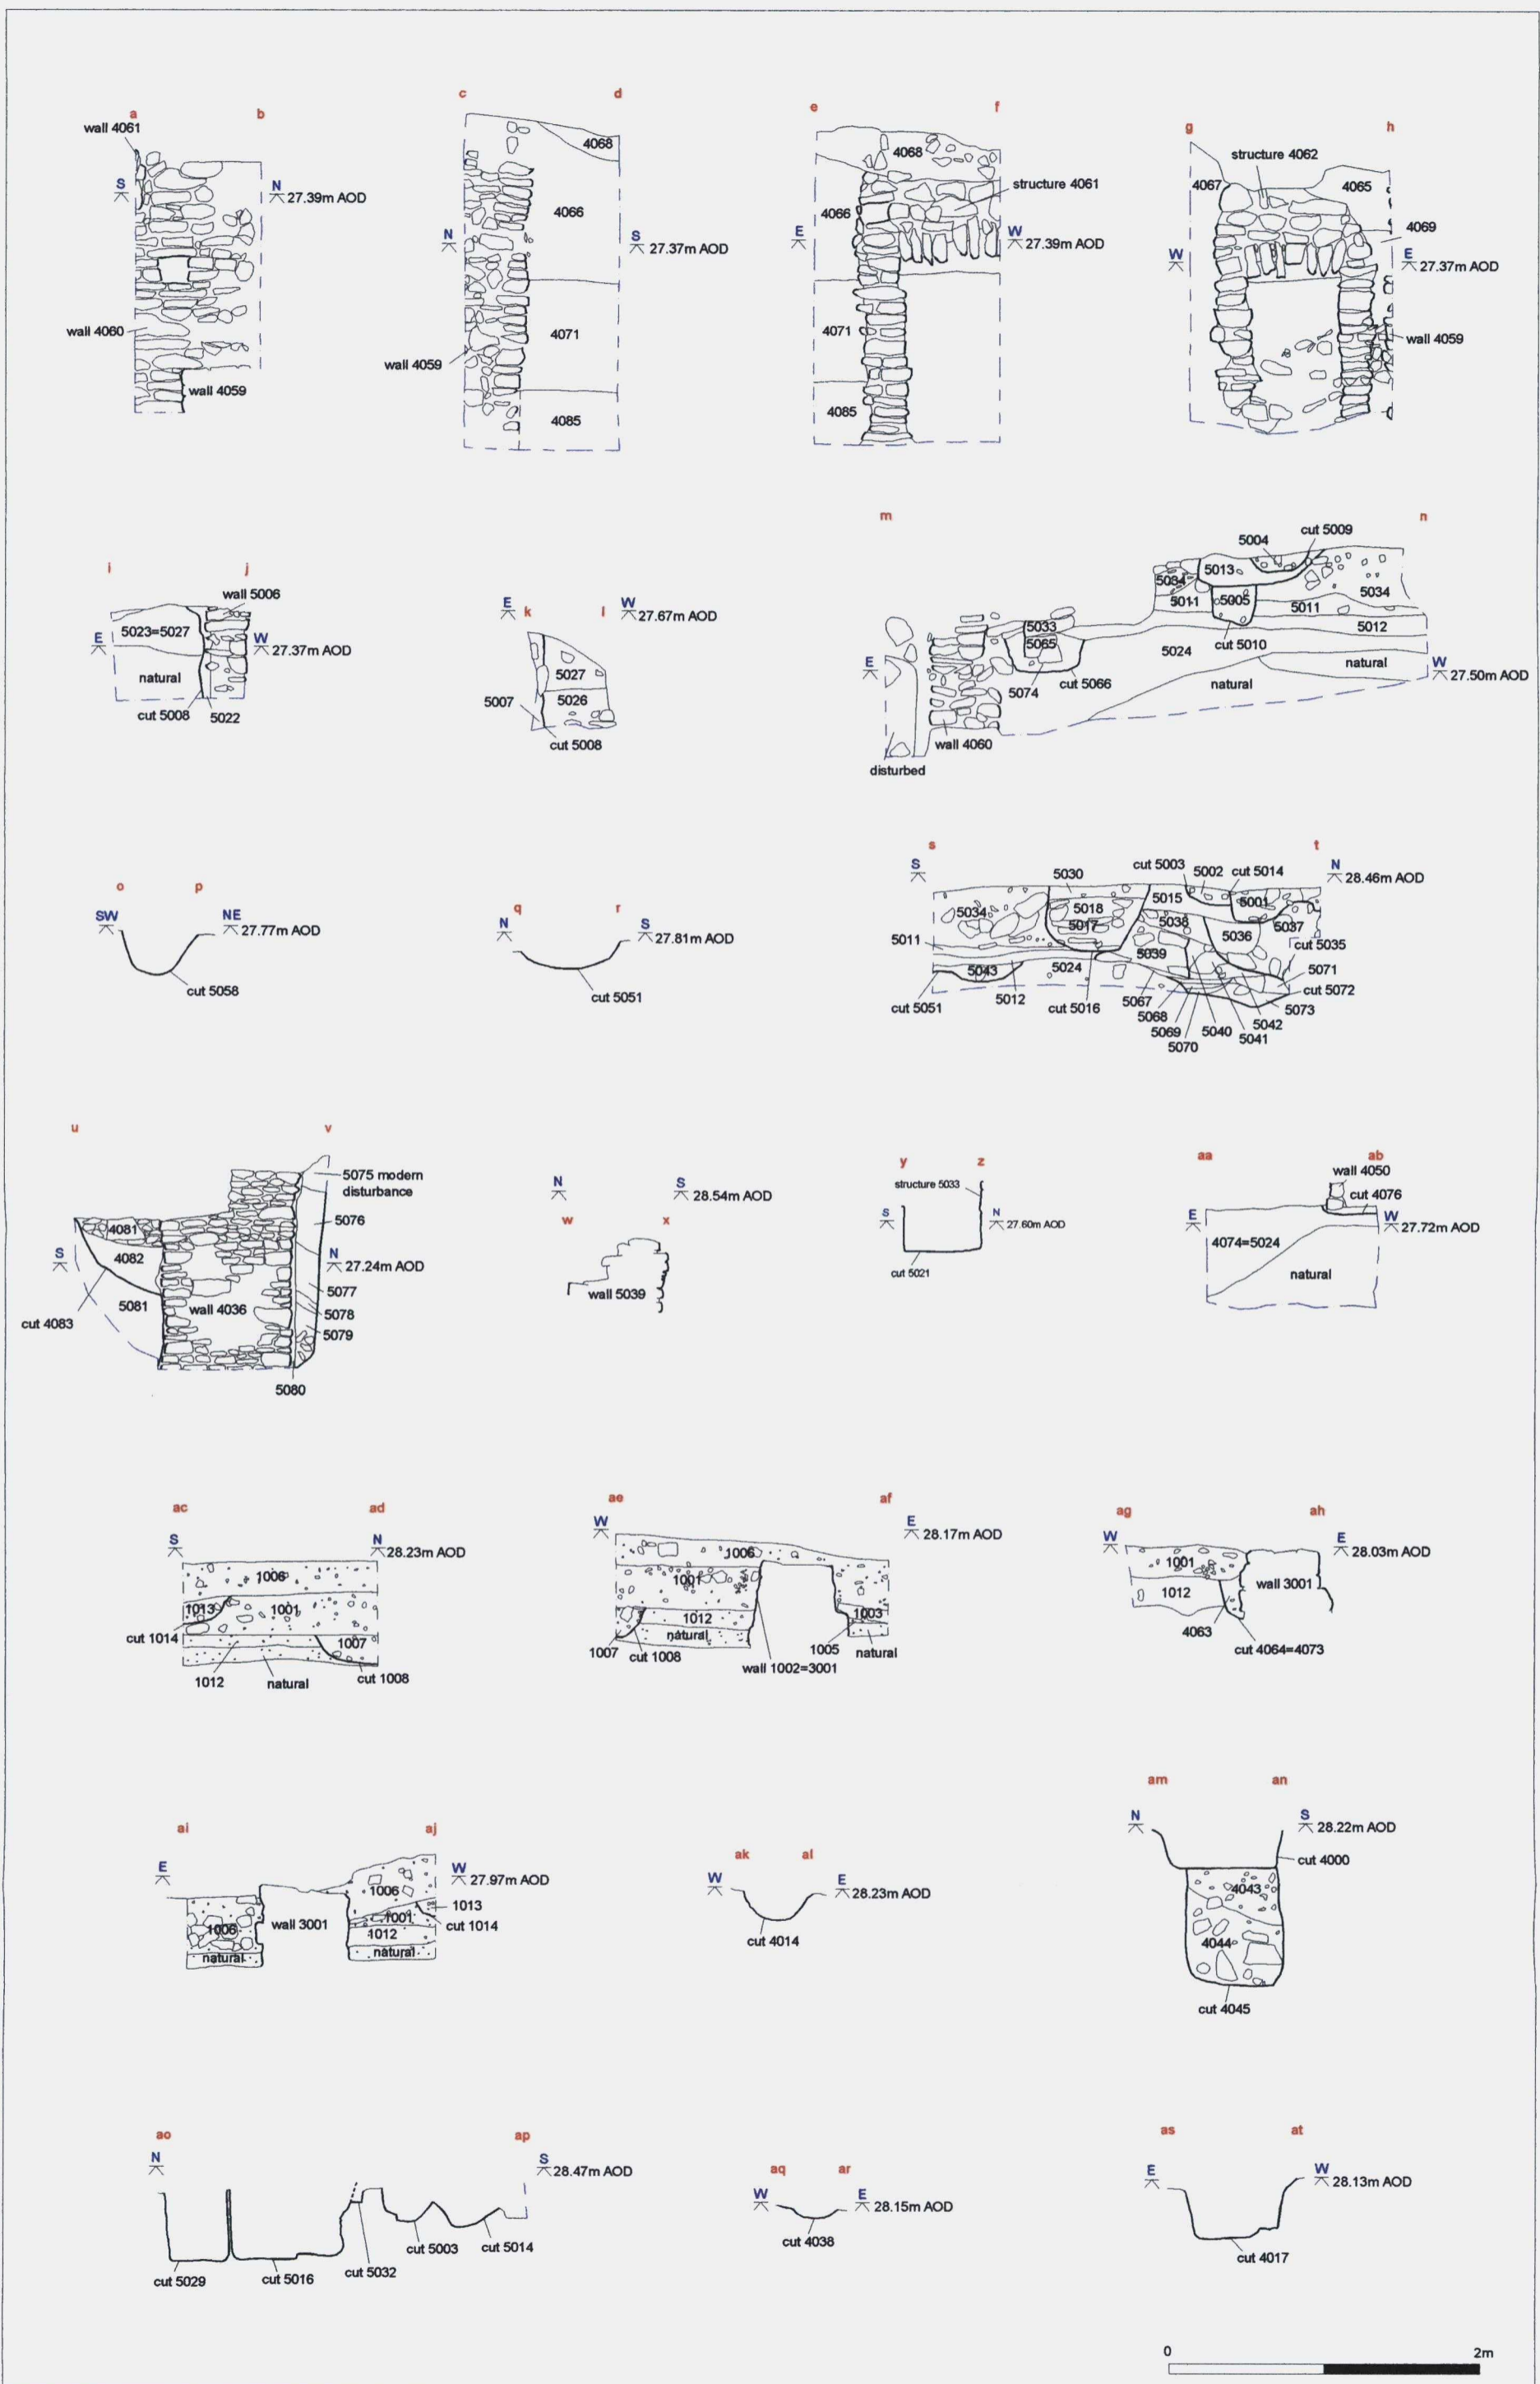


Figure 12. Sections of Phase 1-3 Features