




Figure 1. Site Location

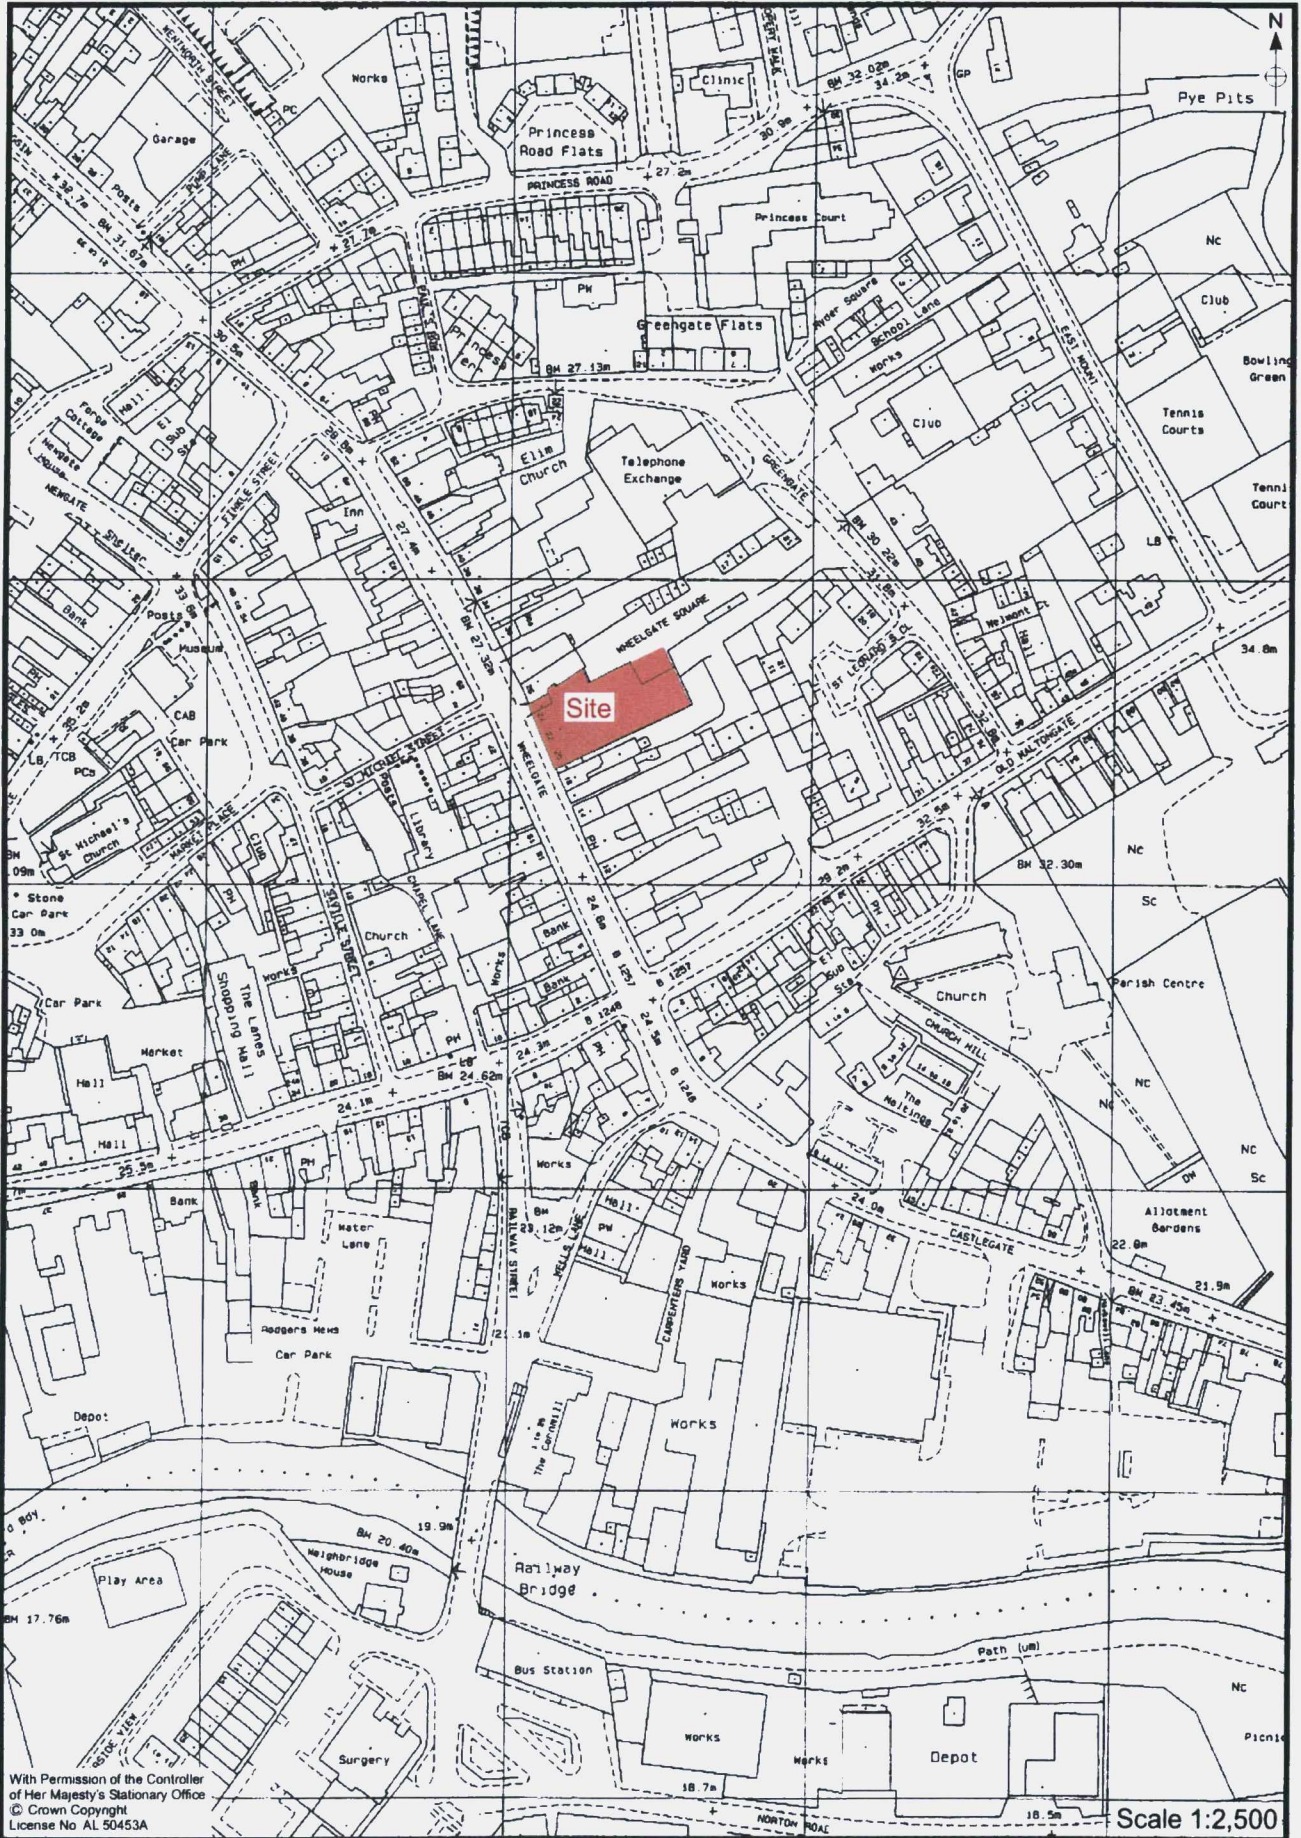

With Permission of the Controller
of Her Majesty's Stationary Office
© Crown Copyright
License No AL 50453A

Scale 1:2,500

Figure 2. Site Location



Figure 3. Wheelgate House Development Plan

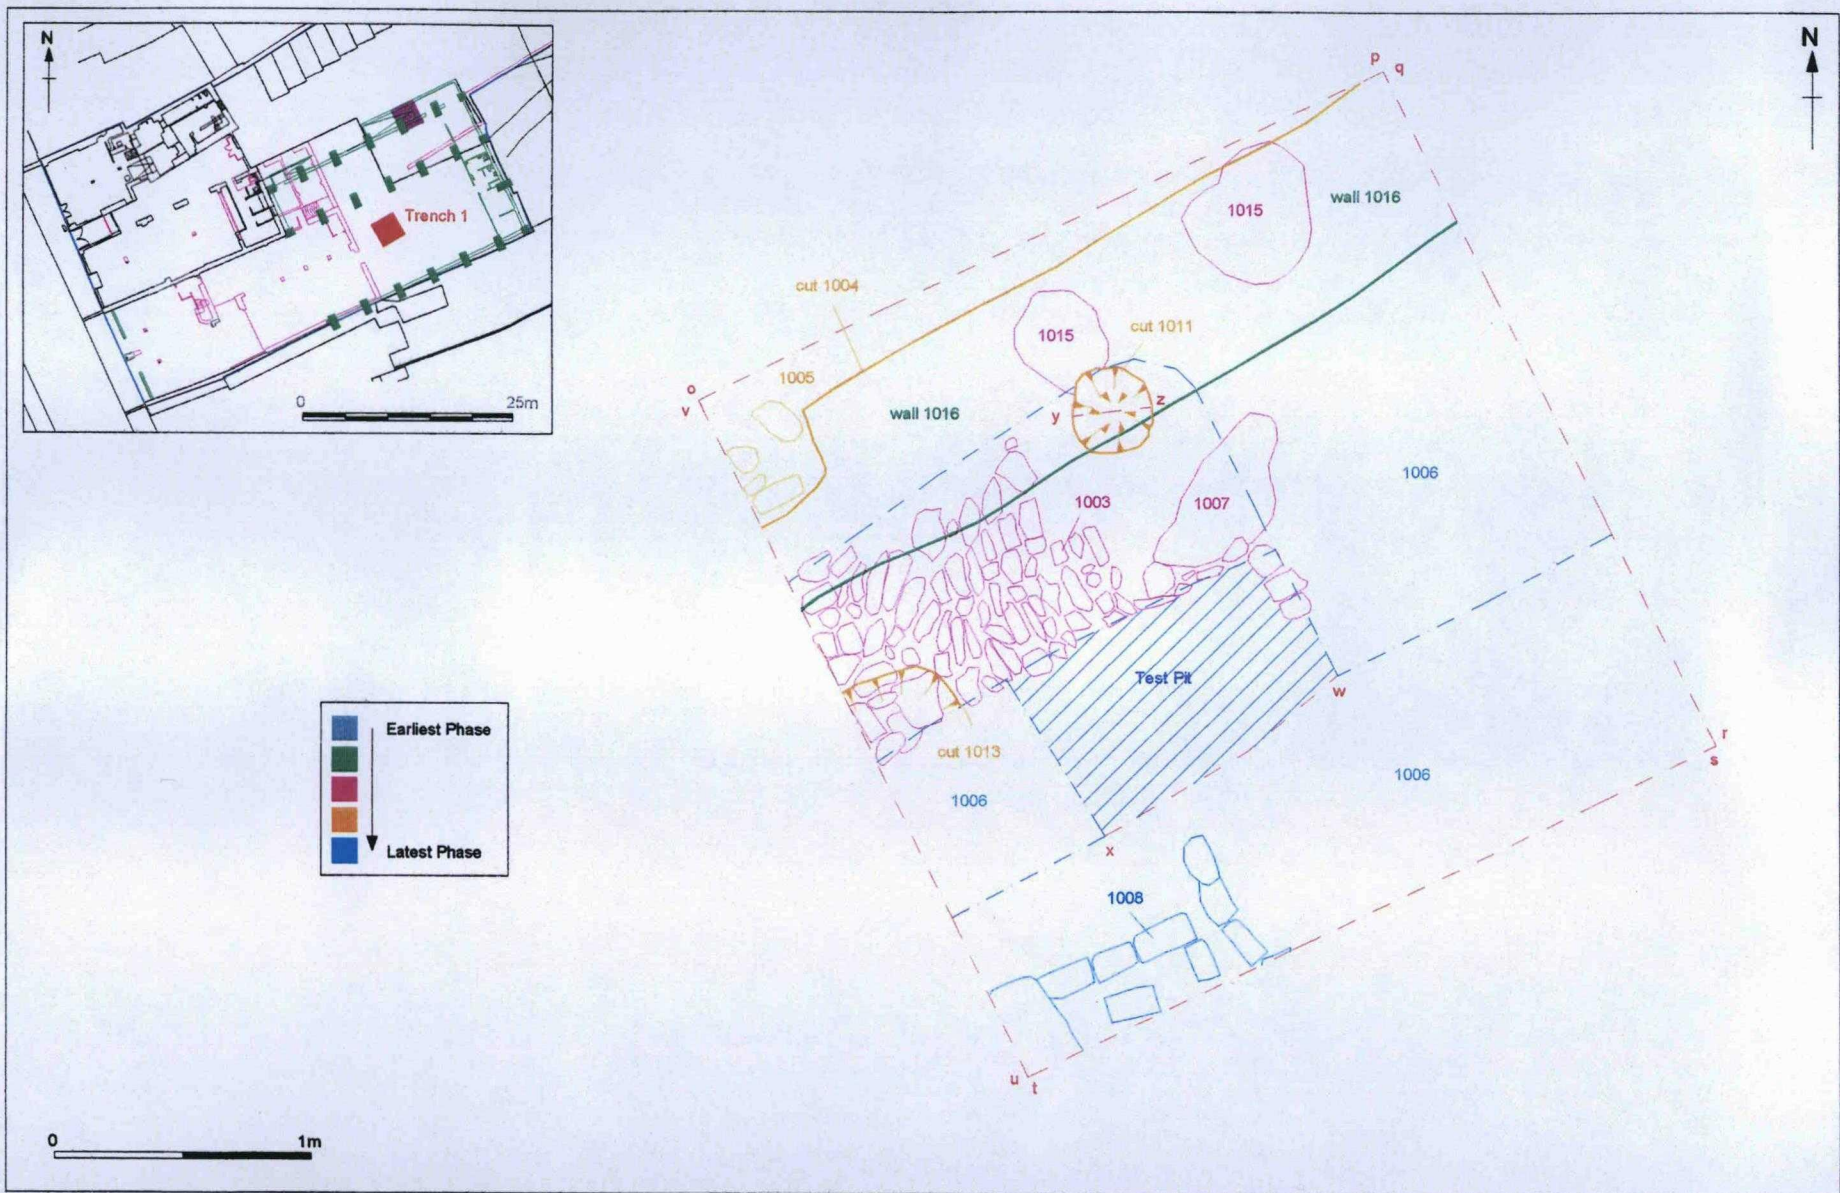


Figure 4. Plan of Trench 1 Features

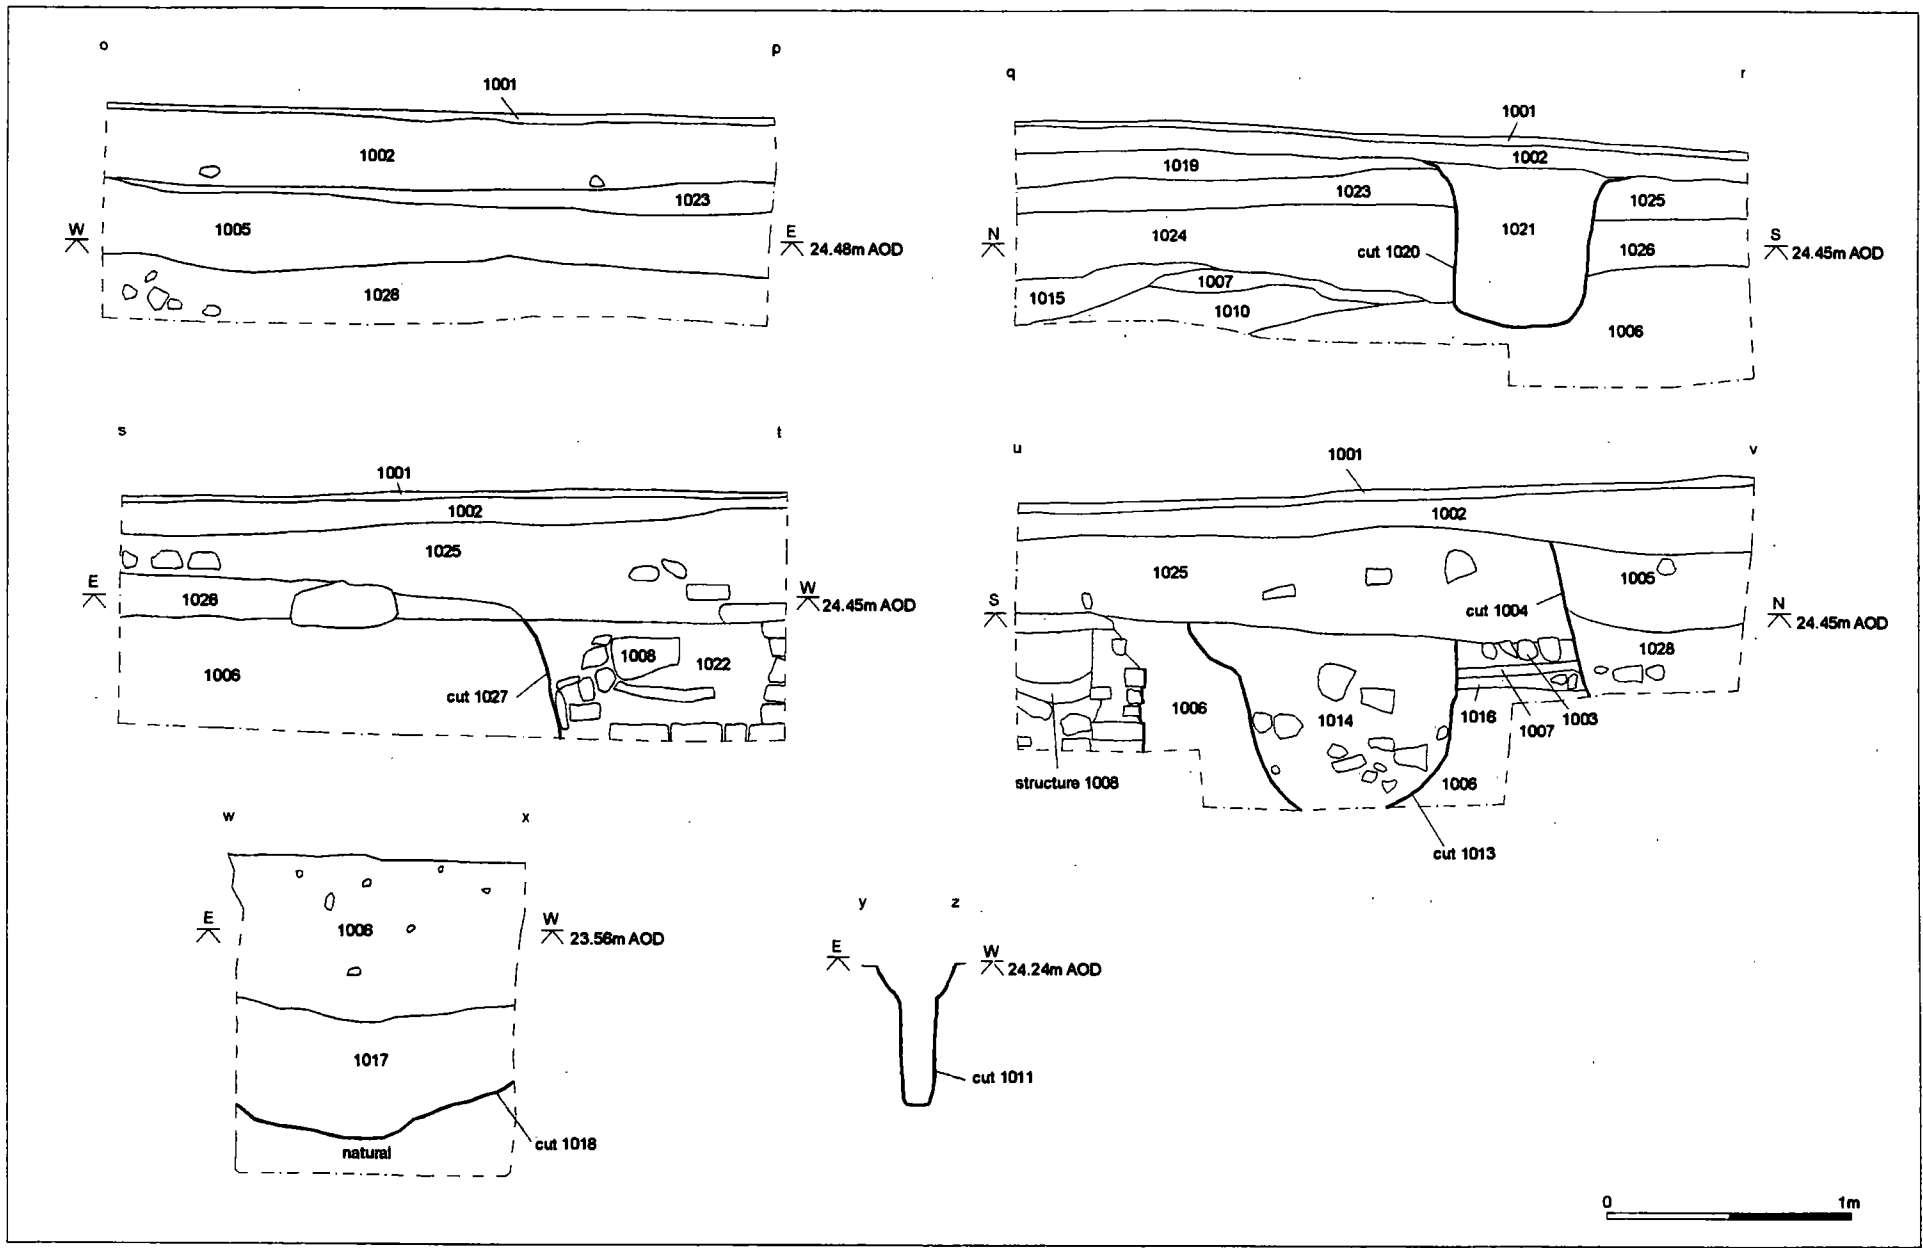


Figure 5. Trench 1 Sections

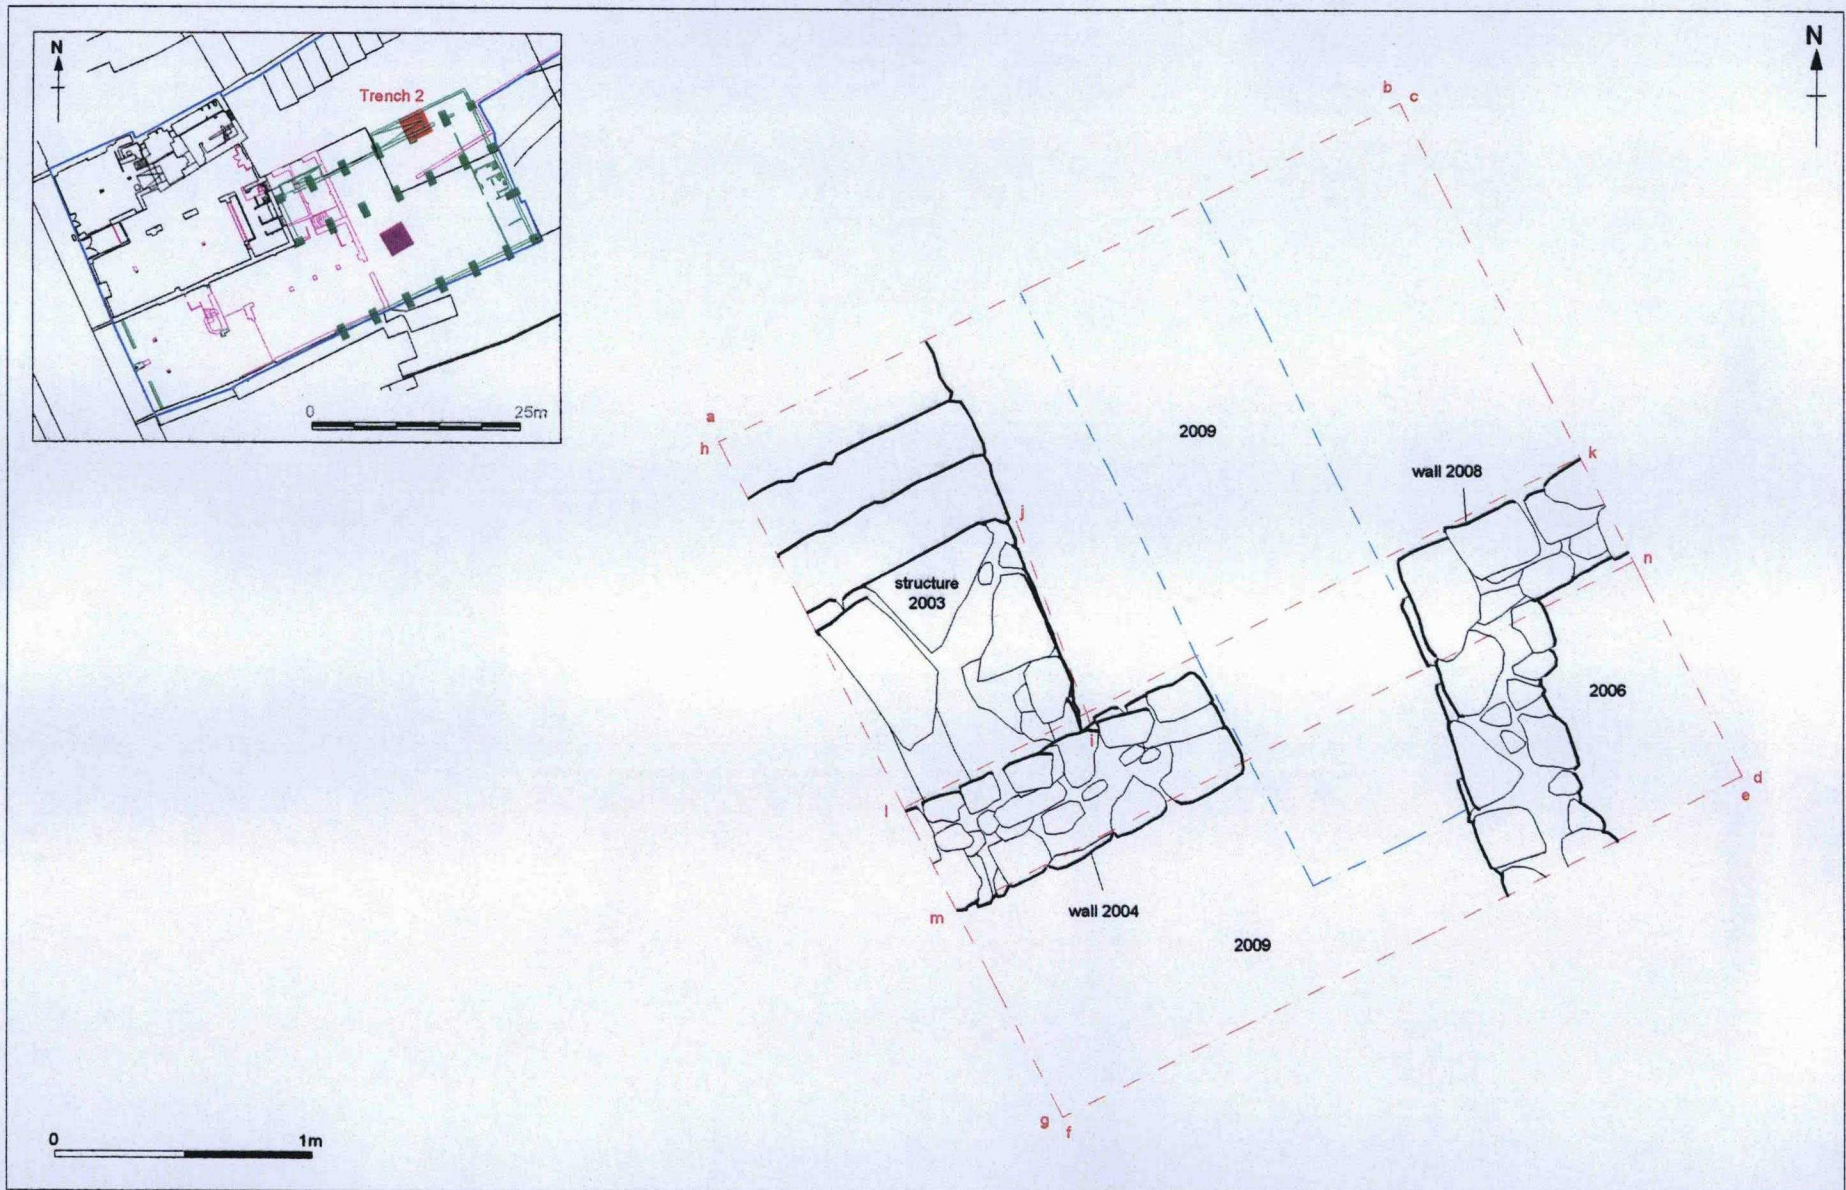


Figure 6. Plan of Trench 2 Features

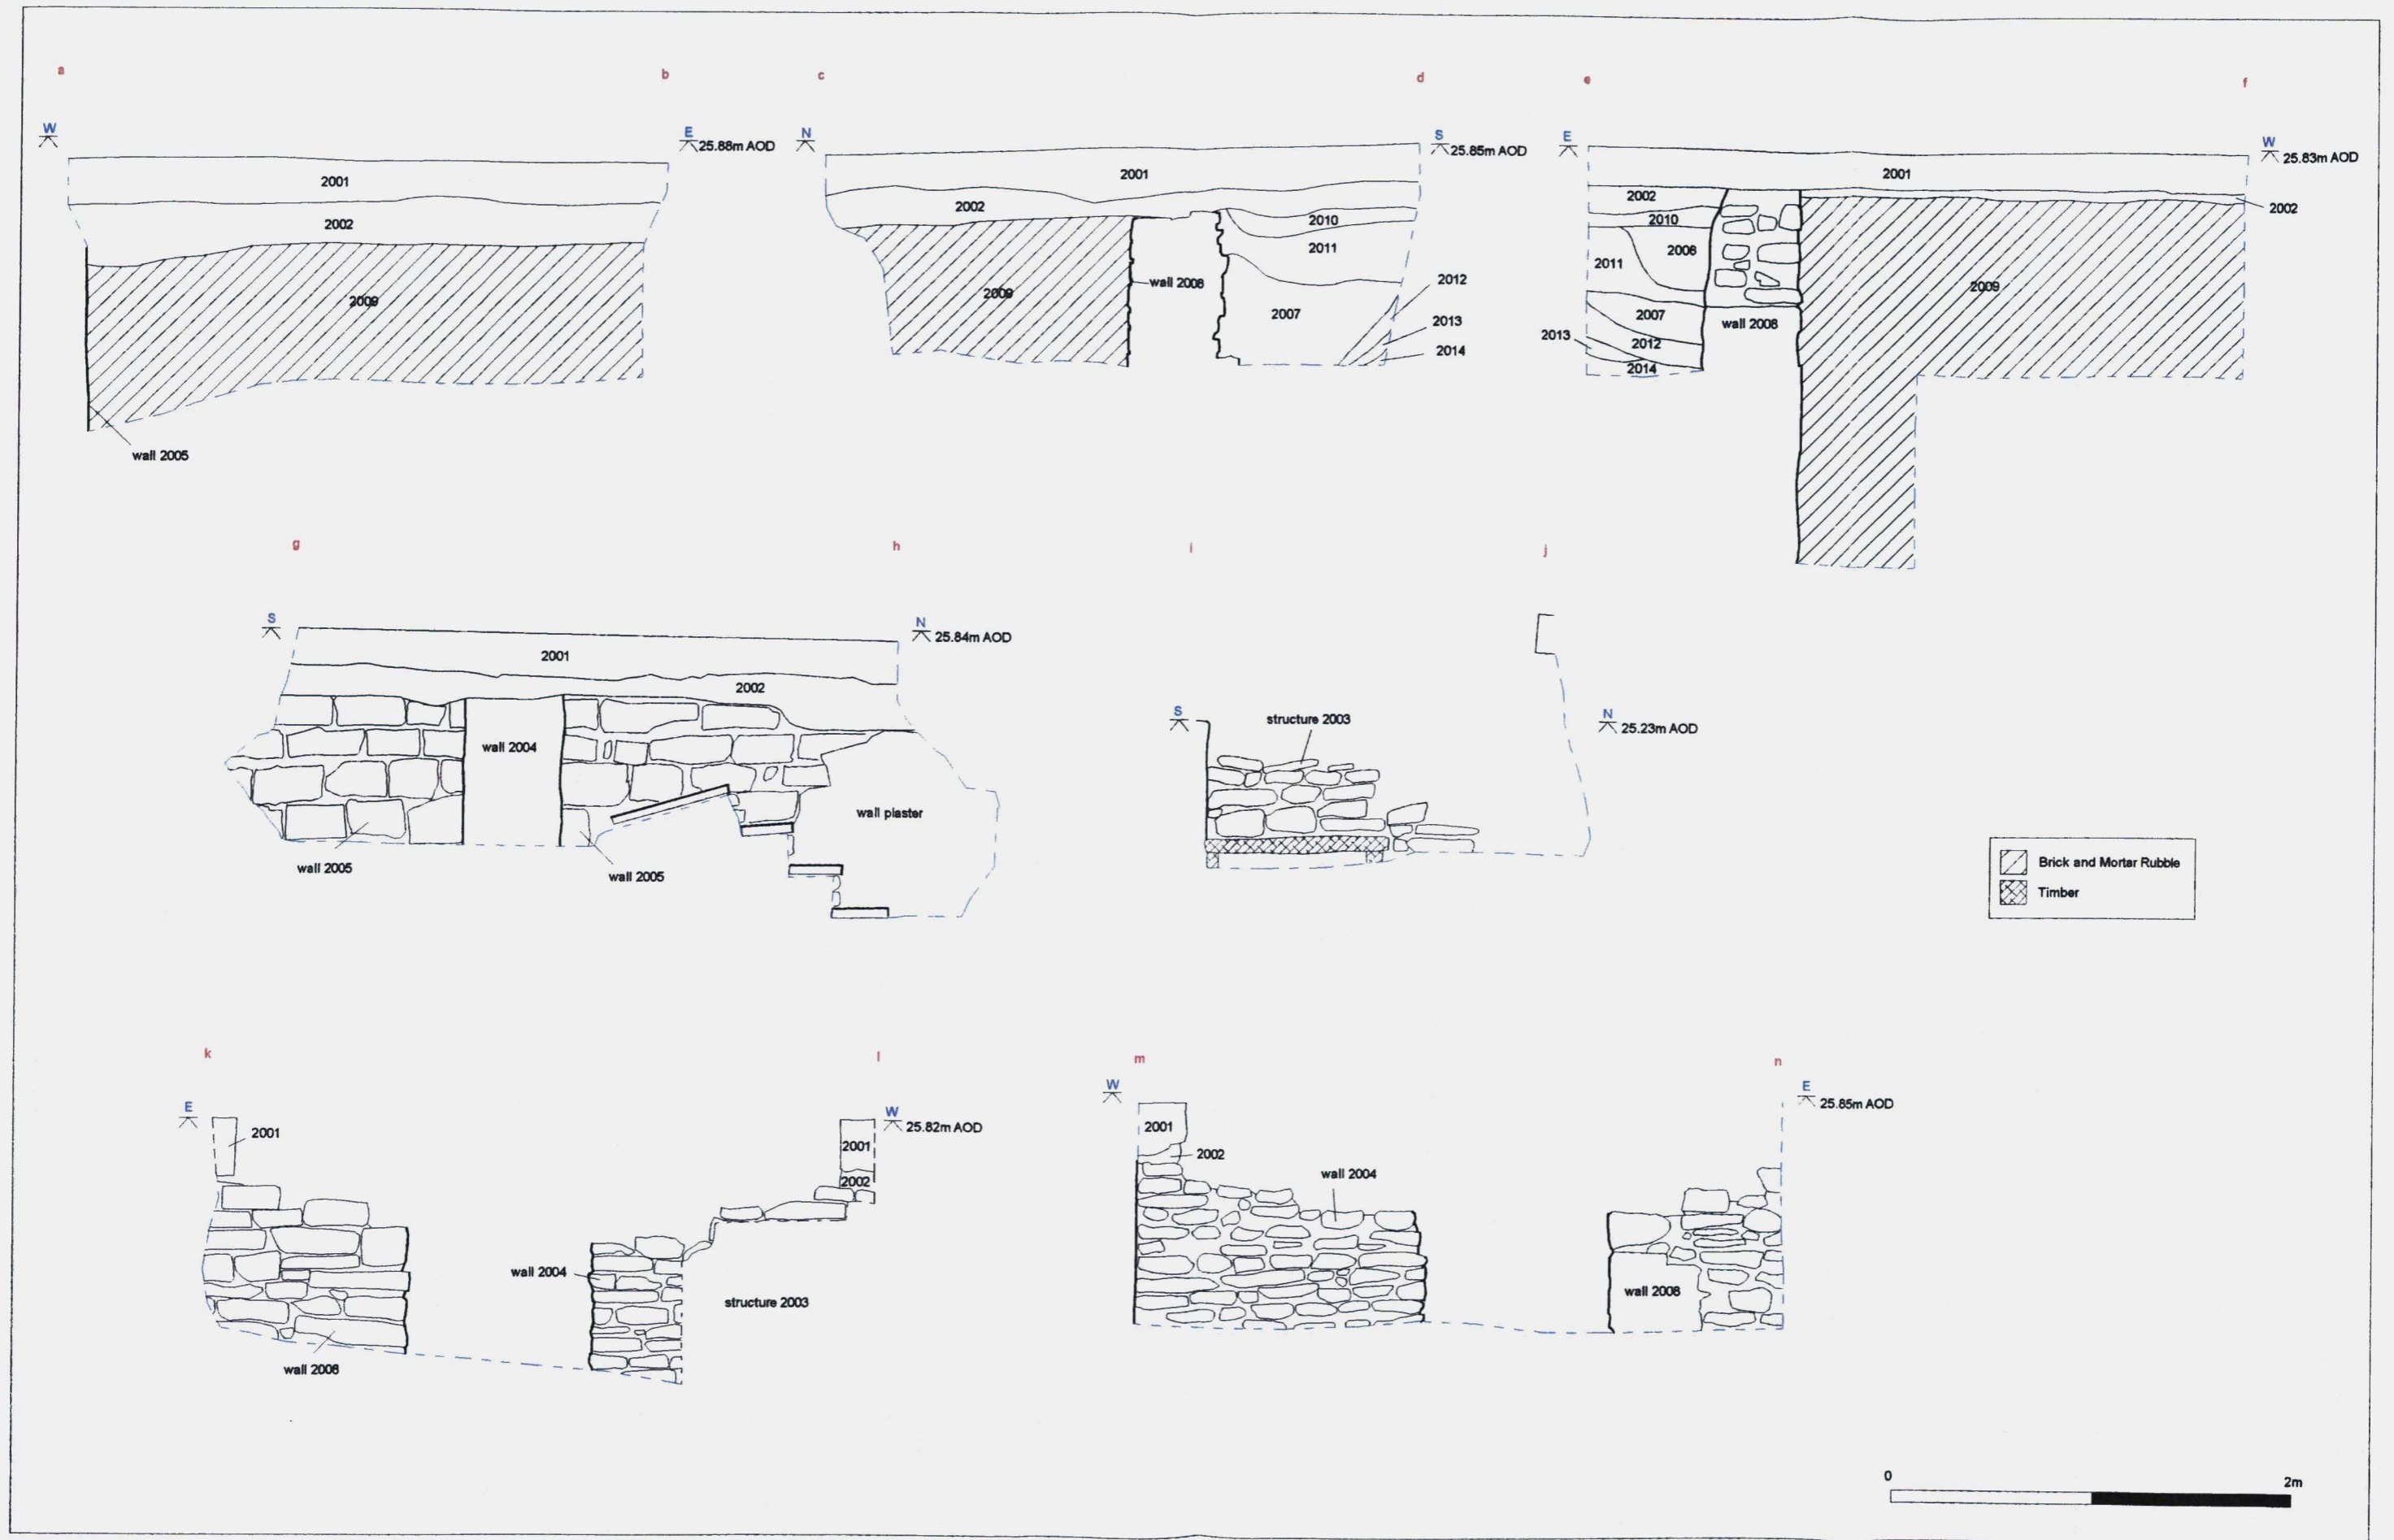


Figure 7. Trench 2 Sections