



PHOTOGRAPH 1- View of A165 Sands Road junction looking north.



BOWCLIFFE GRANGE
BOWCLIFFE HALL
BRAMHAM
LEEDS
LS23 8LW
Tel: 01937 841300
Fax: 01937 841300
Email: leeds@bhwb.co.uk

Mouchel
North Yorkshire

Northcliffe
Tel: +44(0)1609 785300
Fax: +44(0)1609 785301

Client



North Yorkshire
County Council

Project

Reighton A165 Bypass

Drawing Title

A165 / SANDS ROAD JUNCTION LOOKING NORTH

Scale

NTS

Date

May 2002

Figure No.

9.1



PHOTOGRAPH 2- View from A165 Moor Road looking south towards Wold Edge on the skyline.



BOWCLIFFE GRANGE
BOWCLIFFE HALL
BRAMHAM
LEEDS
LS23 6LW
Tel: 01937 541200
Fax: 01937 841200
Email: leeds@bhw.co.uk

Mouchel
North Yorkshire

Northallerton
Tel: +44(0)1609 785800
Fax: +44(0)1609 785801

Client



North Yorkshire
County Council

Project

Reighton A165 Bypass

Drawing Title

SCARP SLOPE TOWARDS HUNMANBY RIDGE

Scale


NTS

Date

May 2002

Figure No.

9.2

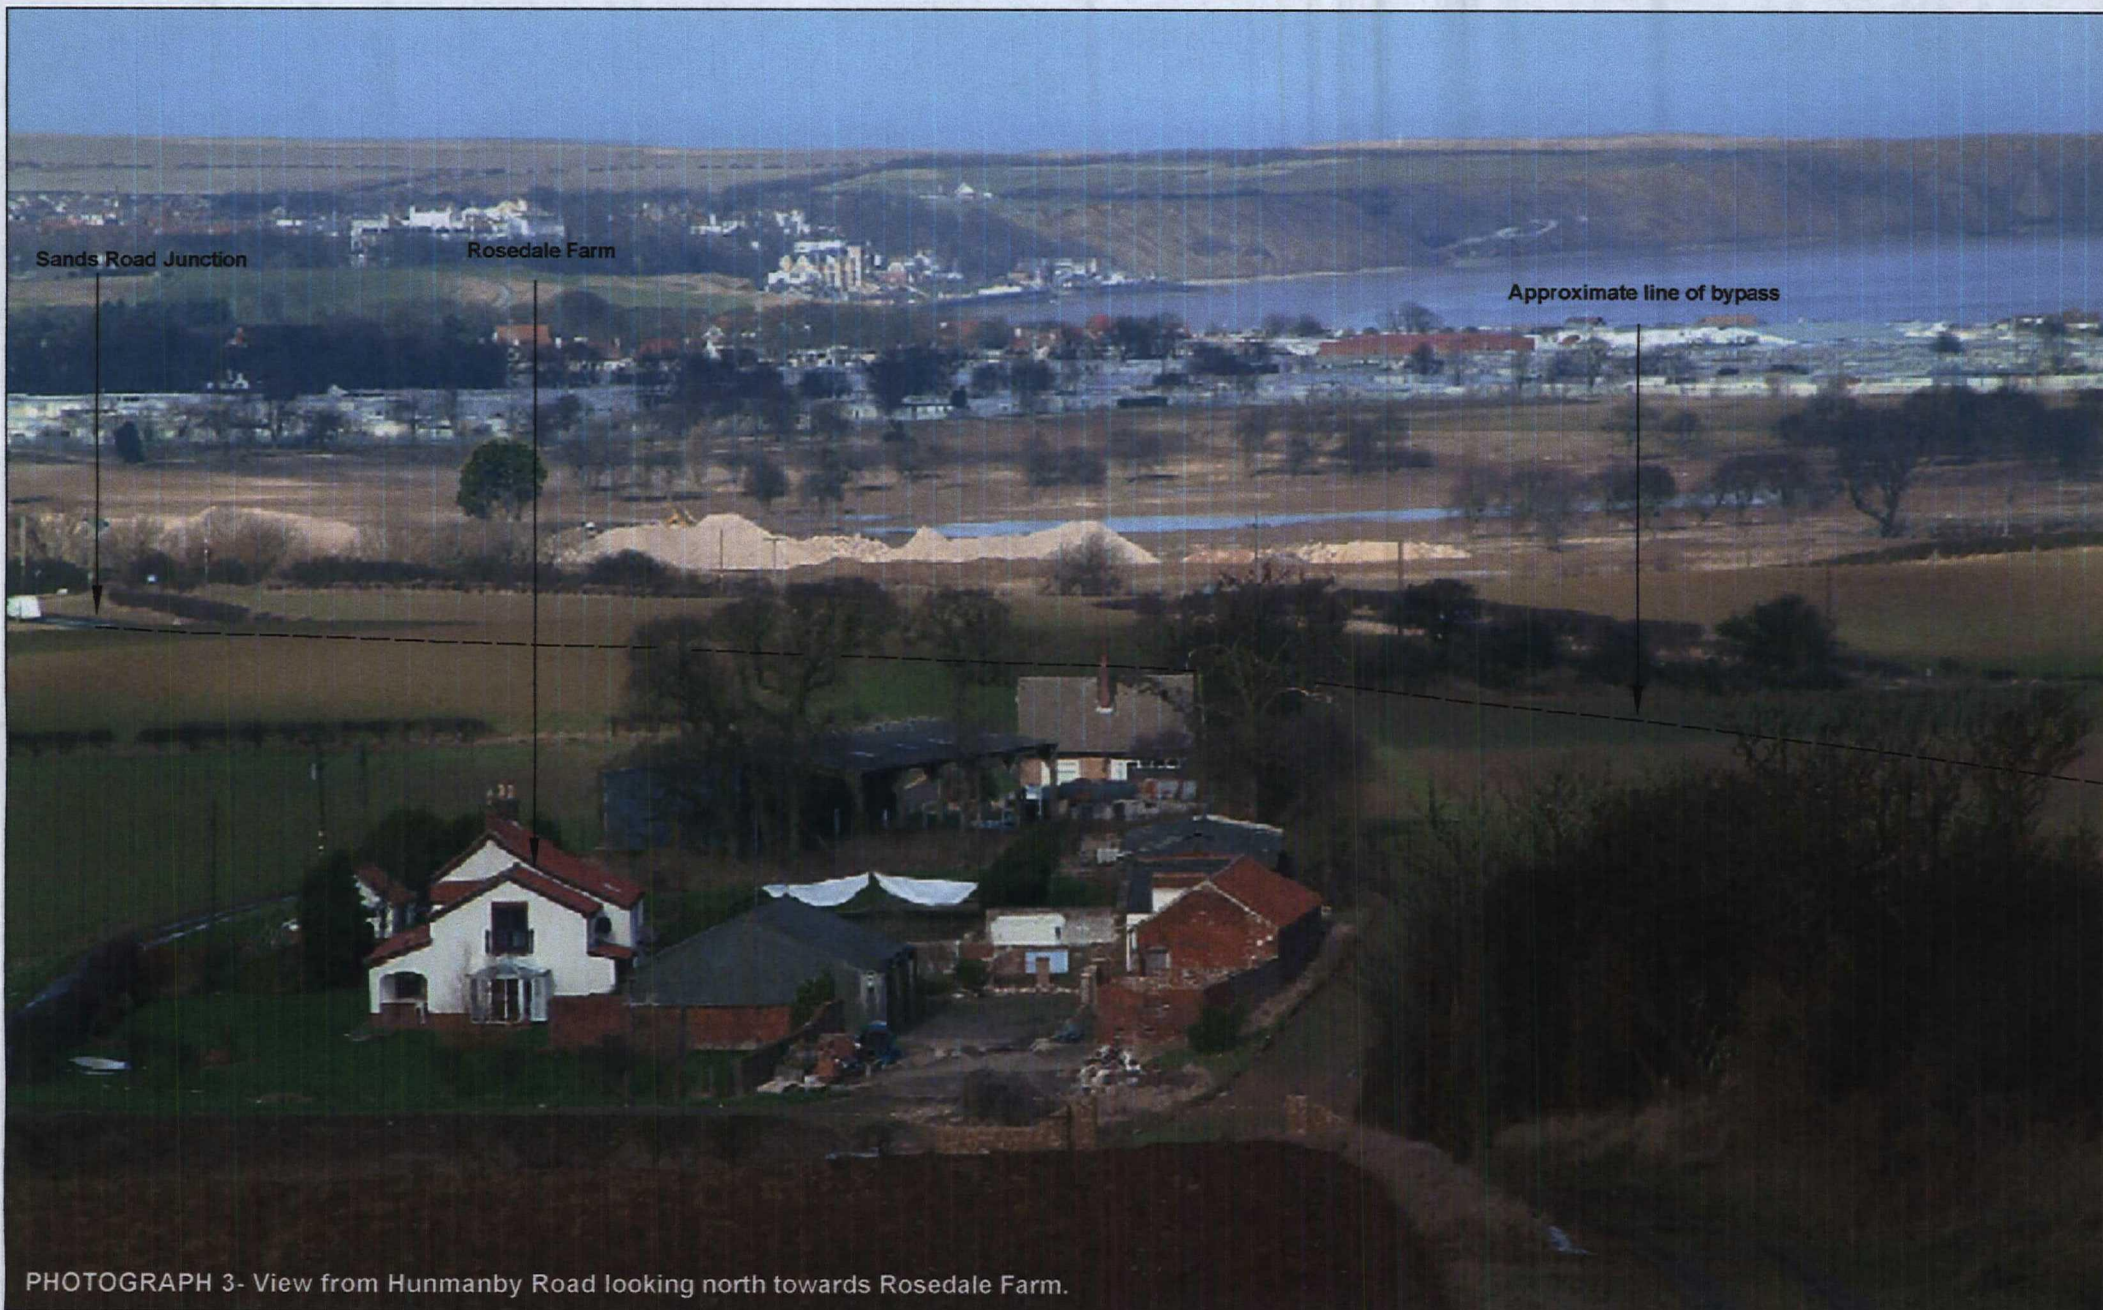

PHOTOGRAPH 3- View from Hunmanby Road looking north towards Rosedale Farm.



BCWCLIFFE GRANGE
BCWCLIFFE HALL
BRAMHAM
LEEDS
LS23 6LW
Tel: 01937 541200
Fax: 01937 841300
Email: leeds@bhwb.co.uk



Client



North Yorkshire
County Council

Project

Reighton A165 Bypass

Drawing Title

ROSEDALE FARM FROM CAP HILL

Scale

NTS

Date

Feb 2003

Figure No.

9.3



PHOTOGRAPH 4- View along St. Helen's Lane looking east towards Reighton Conservation Area.



BOWCLIFFE ORANGE
BOWCLIFFE HALL
BRAMHAM
LEEDS
LS23 6LW
Tel: 01937 841200
Fax: 01937 841200
Email: leeds@bhwb.co.uk

Mouchel
North Yorkshire
Northcliffe
Tel: +44(0)1609 783800
Fax: +44(0)1609 783801

Client



North Yorkshire
County Council

Project

Reighton A165 Bypass

Drawing Title

ST. HELENS LANE

Scale

NTS

Date

Feb 2003

Figure No.

9.4



PHOTOGRAPH 5 - View along Hunmanby Road looking towards Reighton Nursery.



BOWCLIFFE ORANGE
BOWCLIFFE HALL
BRAHAM
LEEDS
LS23 6LW
Tel: 01937 561200
Fax: 01937 841300
Email: leeds@bhw.co.uk

Mouchel
North Yorkshire
Head Office
Tel: +44(0)1609 787800
Fax: +44(0)1609 787801

Client



North Yorkshire
County Council

Project

Reighton A165 Bypass

Drawing Title

REIGHTON NURSERY ON HUNMANBY ROAD

Scale

NTS

Date

May 2002

Figure No.

9.5



PHOTOGRAPH 6- View from Hunmanby Road looking east towards Mount Pleasant Farm.



BOWCLIFFE ORANGE
BOWCLIFFE HALL
BRAMHAM
LEEDS
LS23 6LW
Tel: 01937 841300
Fax: 01937 841300
Email: leeds@bhwb.co.uk

Mouchel
North Yorkshire

Head Office
Tel: +44(0)1409 782800
Fax: +44(0)1409 782801

Client



North Yorkshire
County Council

Project

Reighton A165 Bypass

Drawing Title

MOUNT PLEASANT FARM FROM HUNMANBY ROAD

Scale

NTS

Date

Feb 2003

Figure No.

9.6



PHOTOGRAPH 7 - The Dotteral Pub looking north towards Hunmanby Road.



BOWCLIFFE GRANGE
BOWCLIFFE HALL
BAMHAM
LEEDS
LS23 8LW
Tel: 01937 841200
Fax: 01937 841300
Email: leeds@bhw.co.uk

Mouchel
North Yorkshire

Northcliffe
Tel: +44(0)1609 783800
Fax: +44(0)1609 783801

Client



North Yorkshire
County Council

Project

Reighton A165 Bypass

Drawing Title

THE DOTTEREL PUBLIC HOUSE

Scale

NTS

Date

May 2002

Figure No.

9.7

The Dotterel Public House



PHOTOGRAPH 8- View from B1229 looking West towards The Dotterel.



**BOWCLIFFE GRANGE
BOWCLIFFE HALL
BRAMHAM
LEEDS
LS23 6LW**
Tel: 01937 941200
Fax: 01937 641300
Email: leeds@bhwb.co.uk

Mouchel
North Yorkshire

Northcliffe
Tel: +44(0)1609 785300
Fax: +44(0)1609 785301

Client



**North Yorkshire
County Council**

Project

Reighton A165 Bypass

Drawing Title

THE DOTTEREL SEEN FROM THE 'HERITAGE COAST'

Scale

NTS

Date

Feb 2003

Figure No.

9.8