



Figure 1. Site Location

With Permission of the Controller of Her Majesty's Stationary Office © Crown Copyright License No. AL 50453A



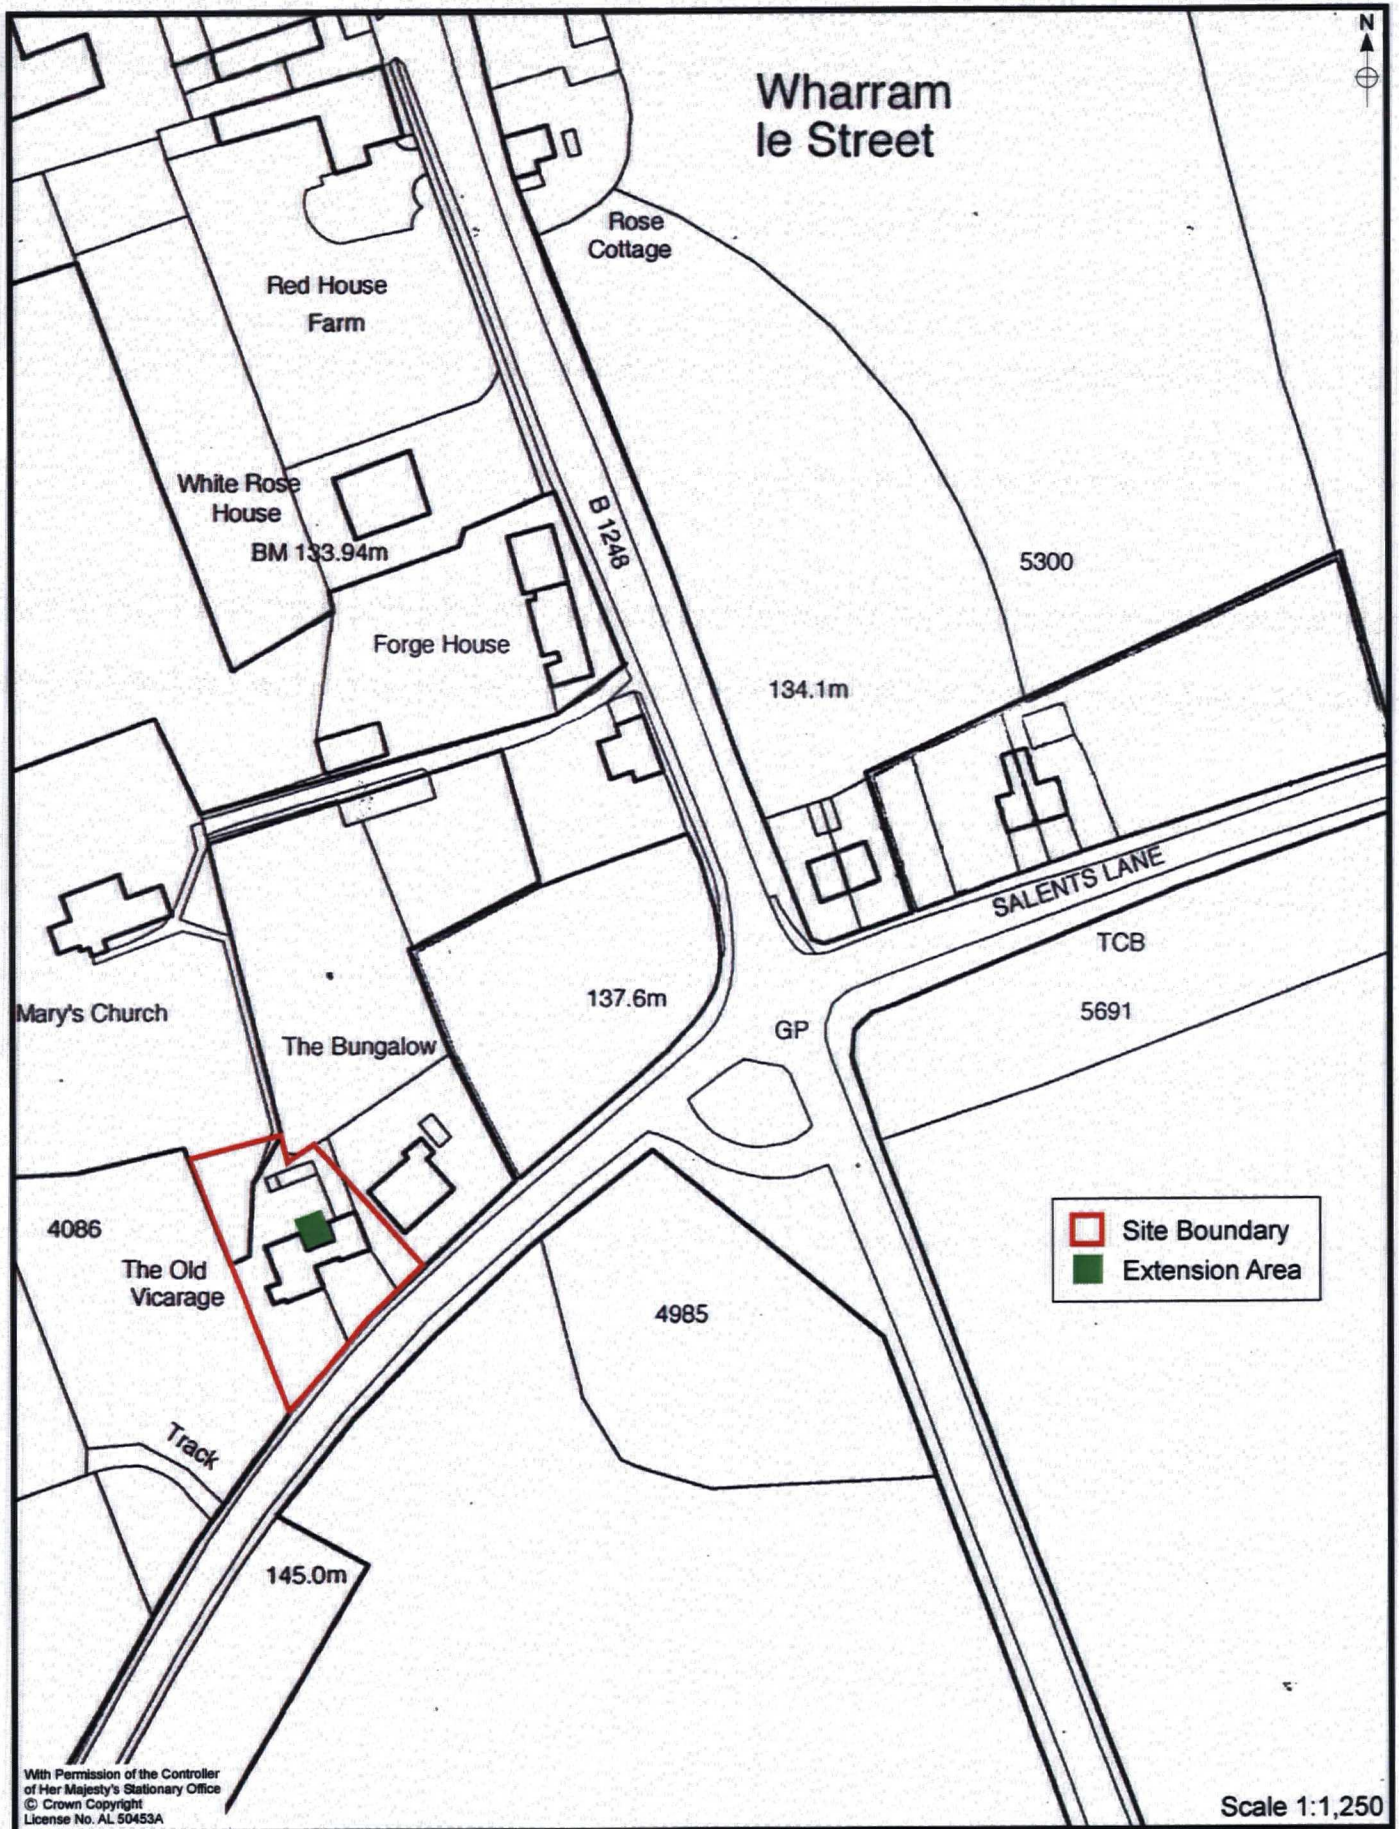


Figure 2. Proposed Development Area

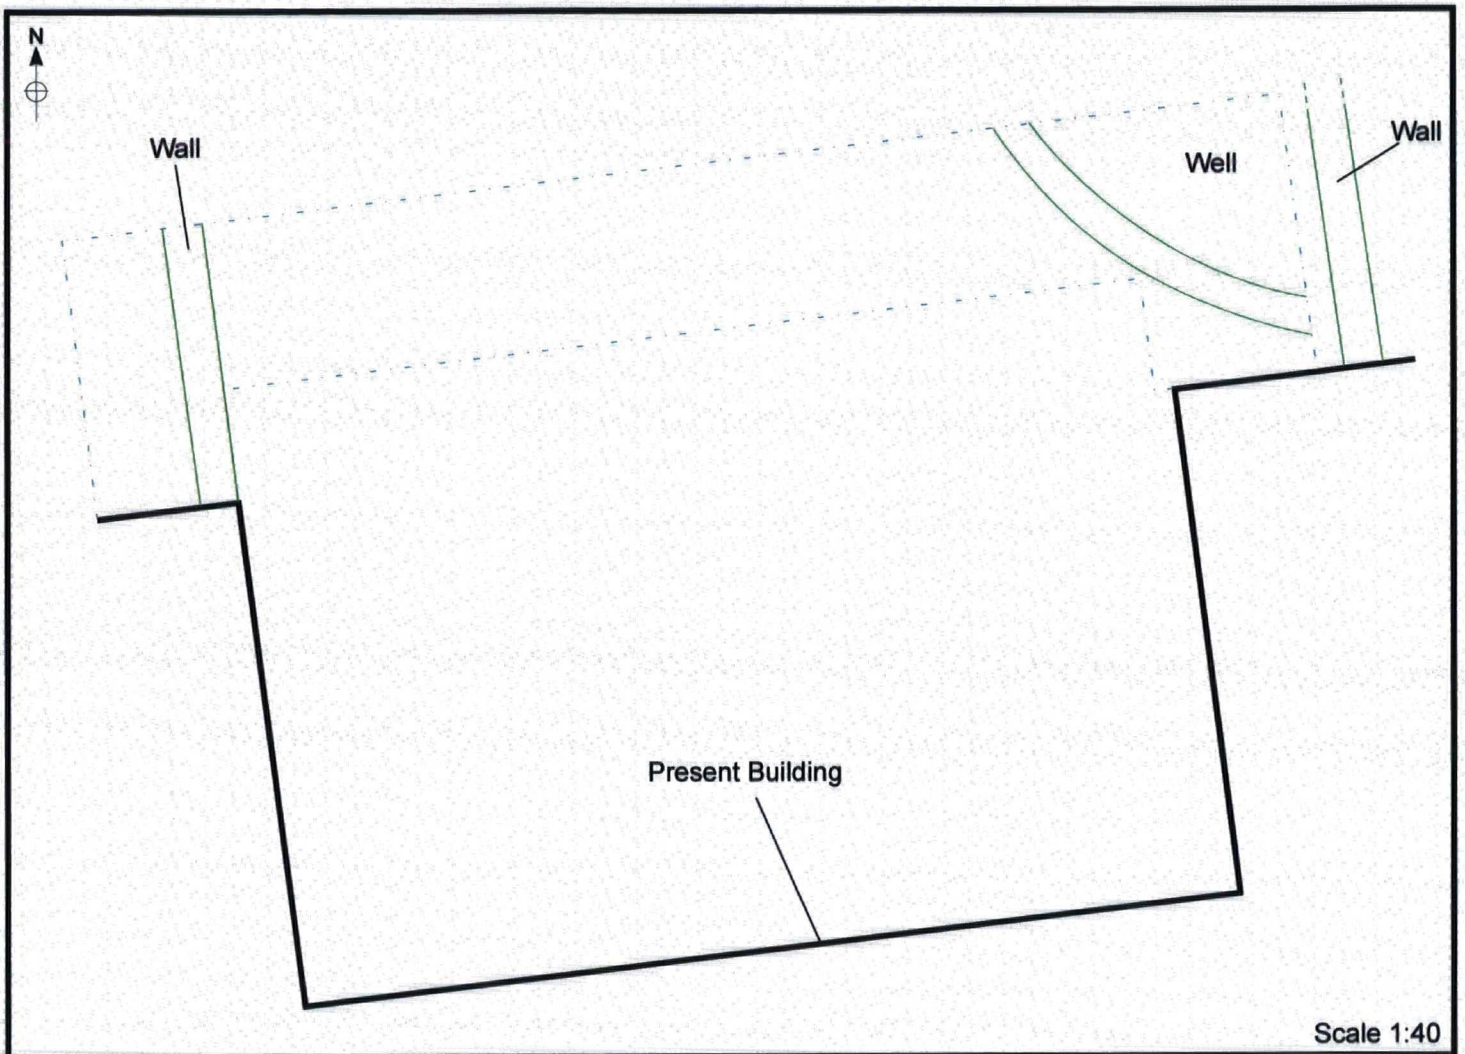

Scale 1:40

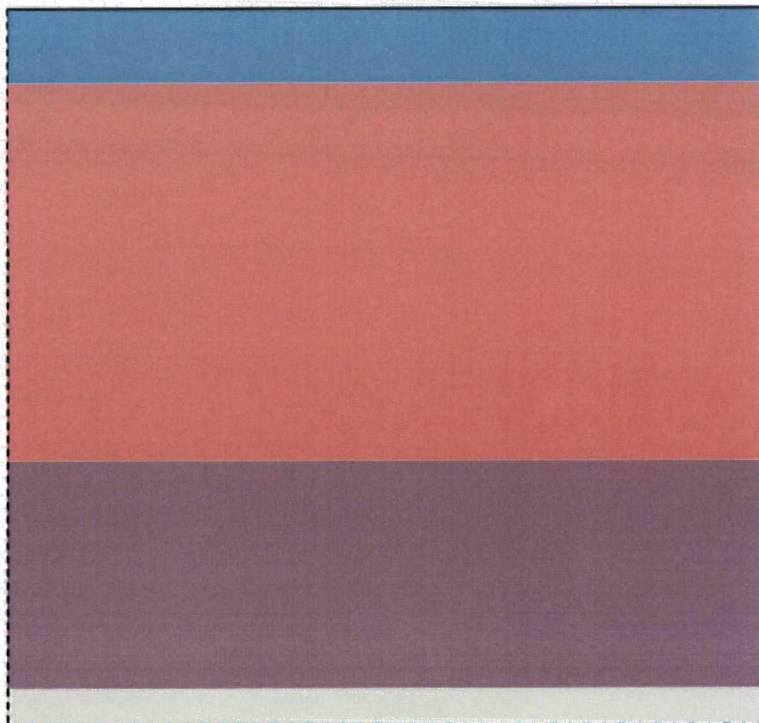

Schematic Section of Excavated Deposits

- Tarmac / Concrete
- Hardcore
- Subsoil
- Chalk

Scale 1:10

Figure 3. Plan and Section of Foundation Trench



Plate 1. General Shot, Facing East South East



Plate 2. Domed Brick Structure, Facing North East



Plate 3. Domed Brick Structure, After Partial Demolition, Facing North East



Plate 4. Foundation Trench, Facing West South West



Plate 5. Wall, Facing North West



Plate 6. Foundation Trench After Removal of Wall, Facing West South West