

Figure 1. Site Location


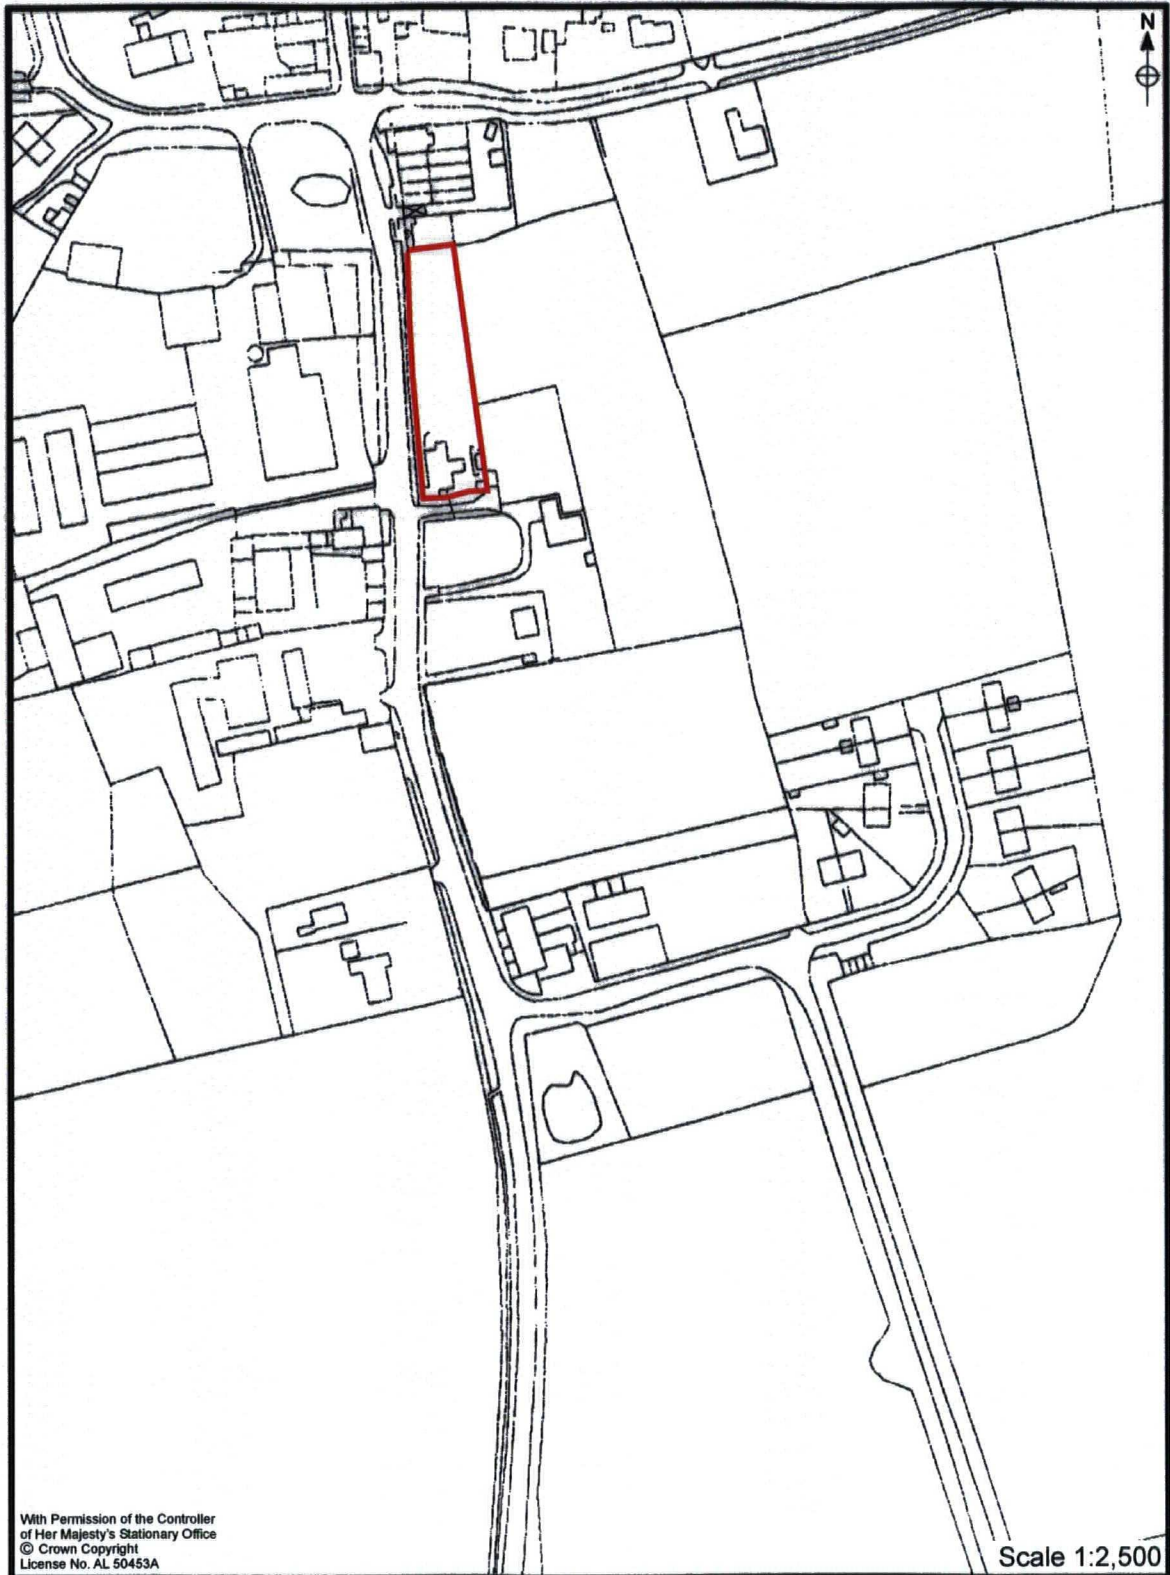


Figure 2. Area of Development

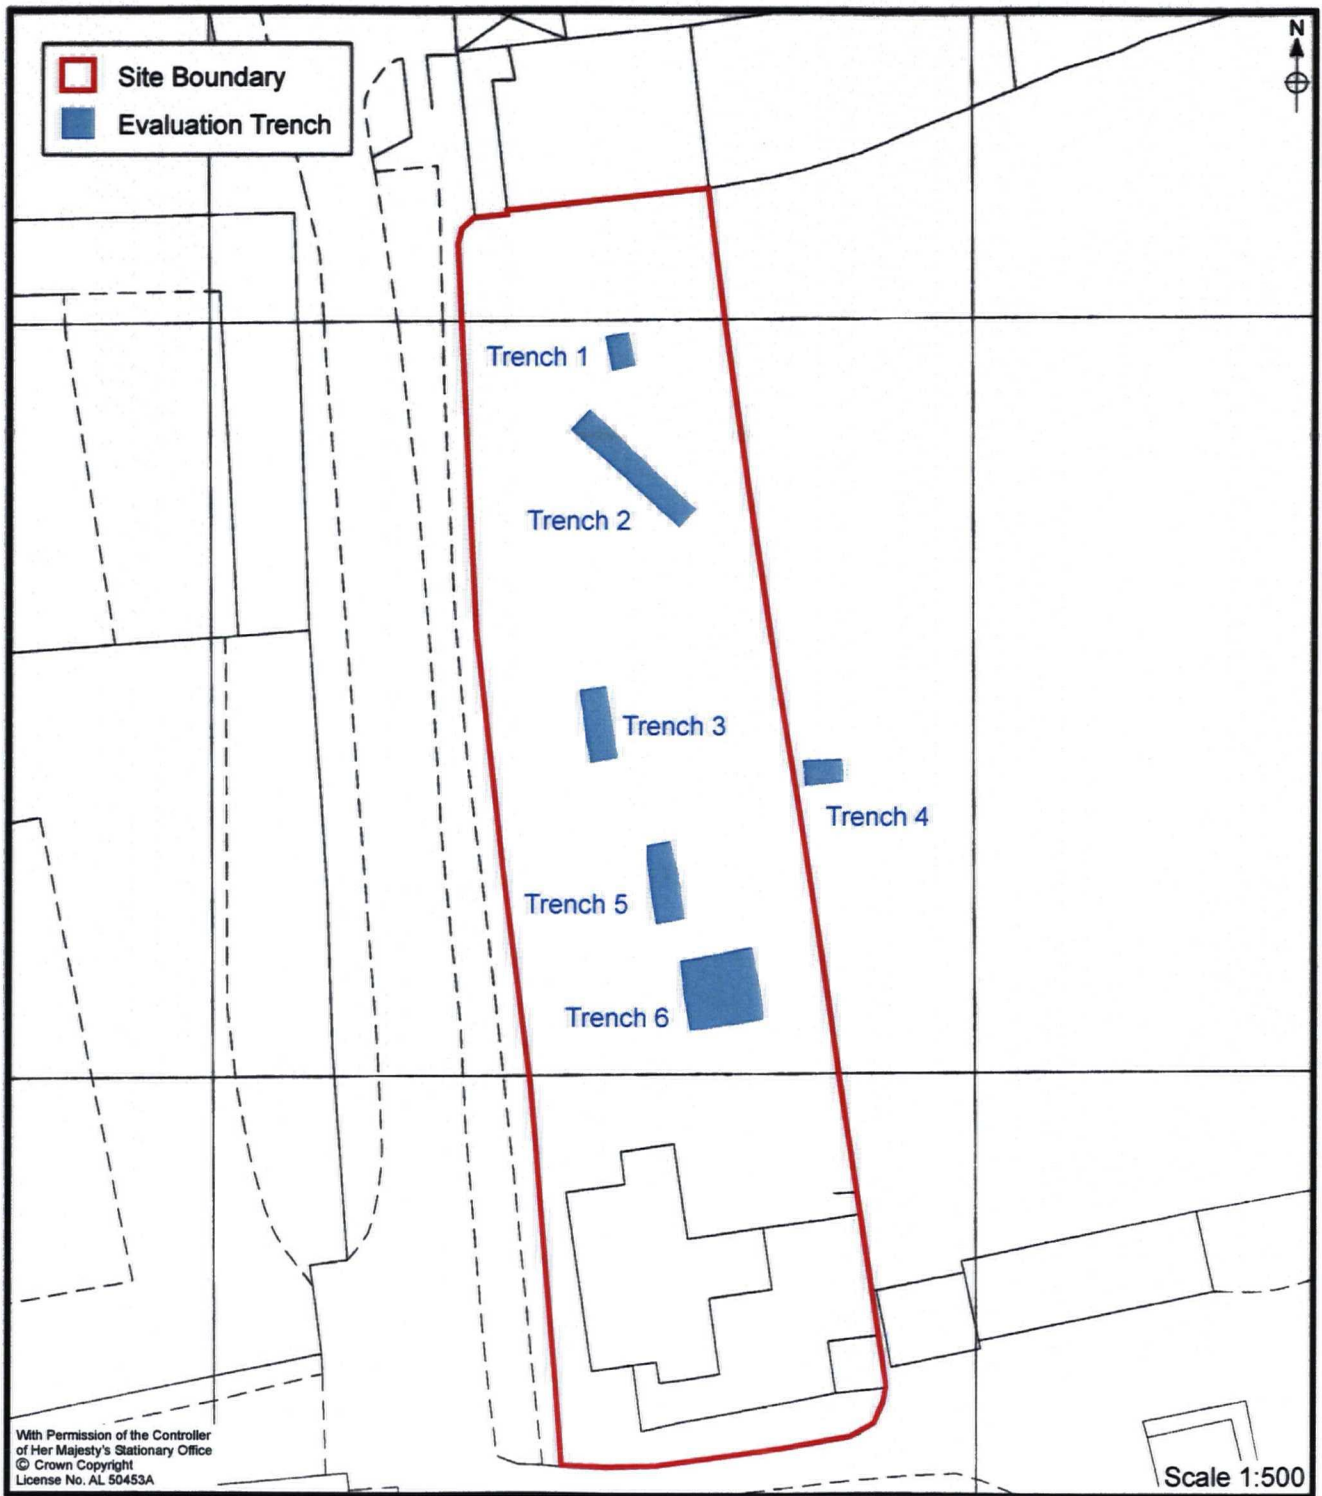

With Permission of the Controller
of Her Majesty's Stationary Office
© Crown Copyright
License No. AL 50453A

Scale 1:500

Figure 3. Evaluation Trench Location

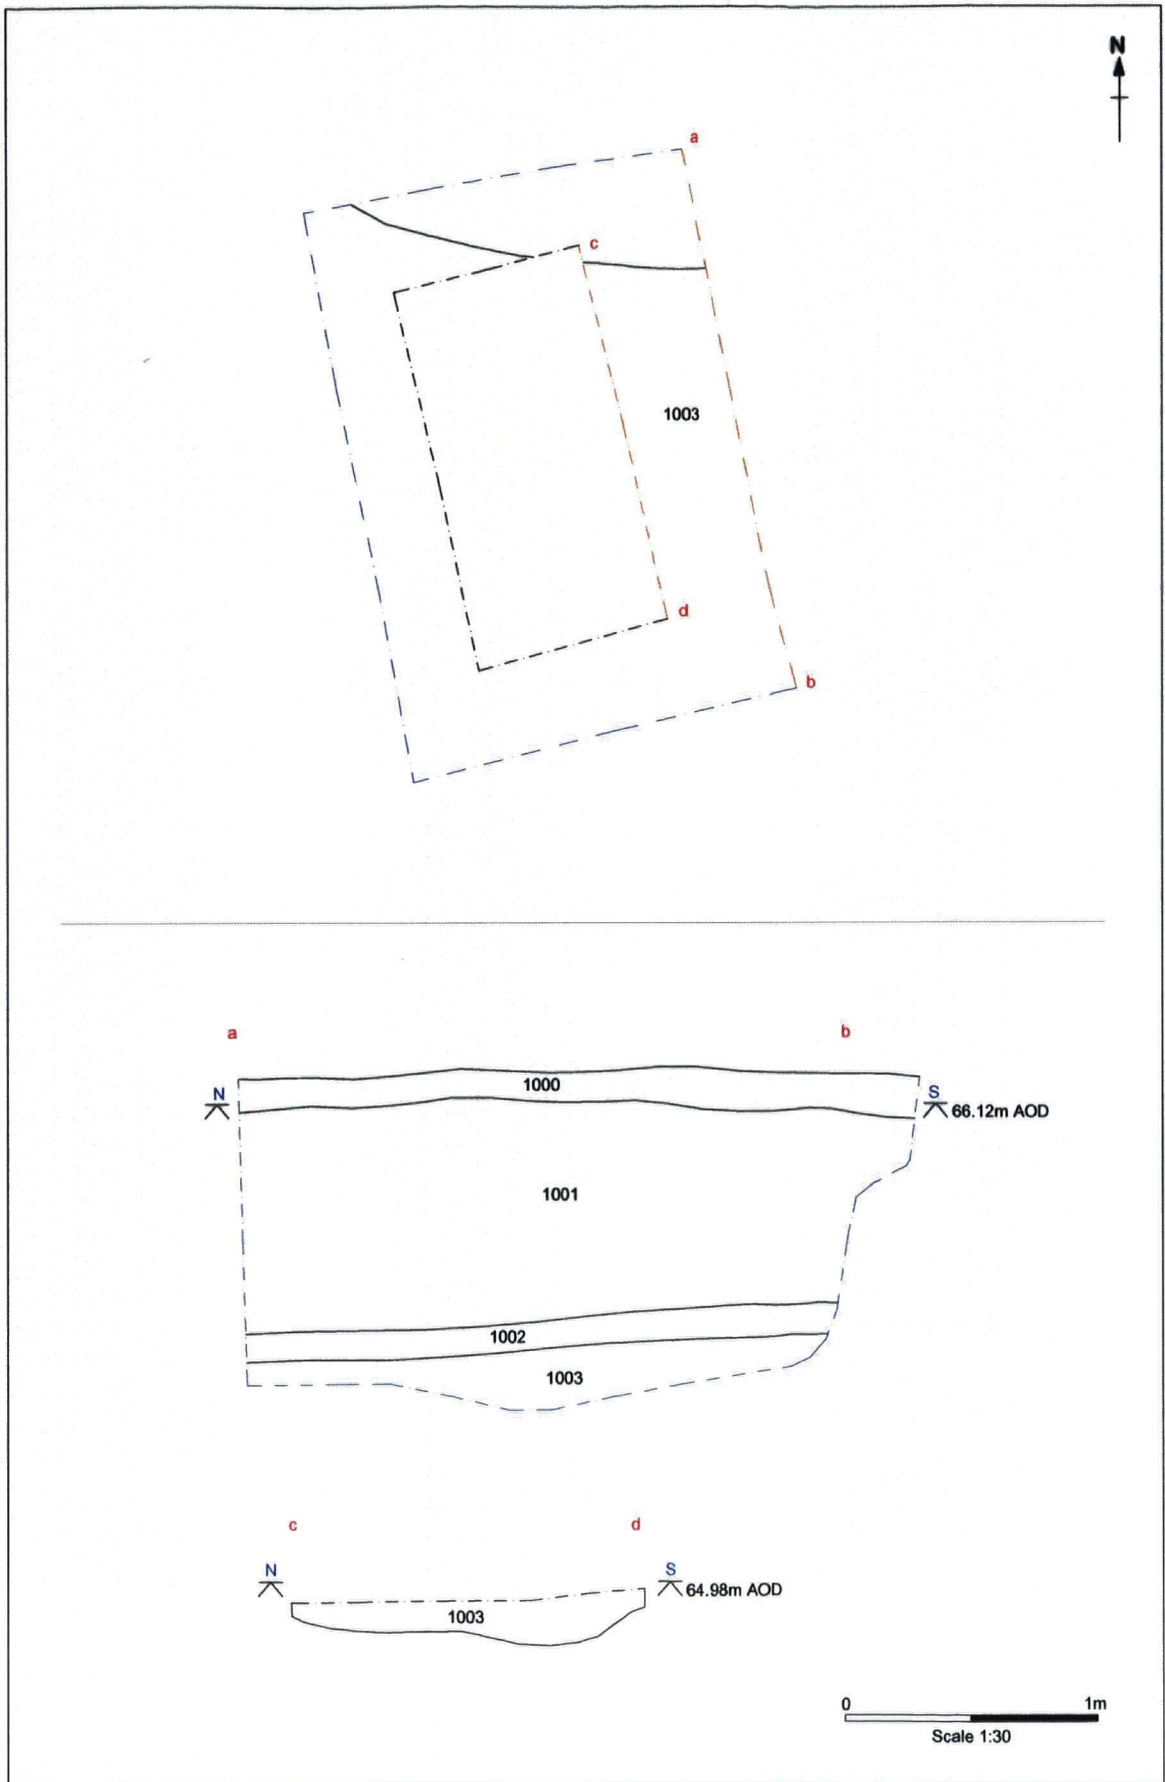


Figure 4. Plan and Sections of Trench 1 Features

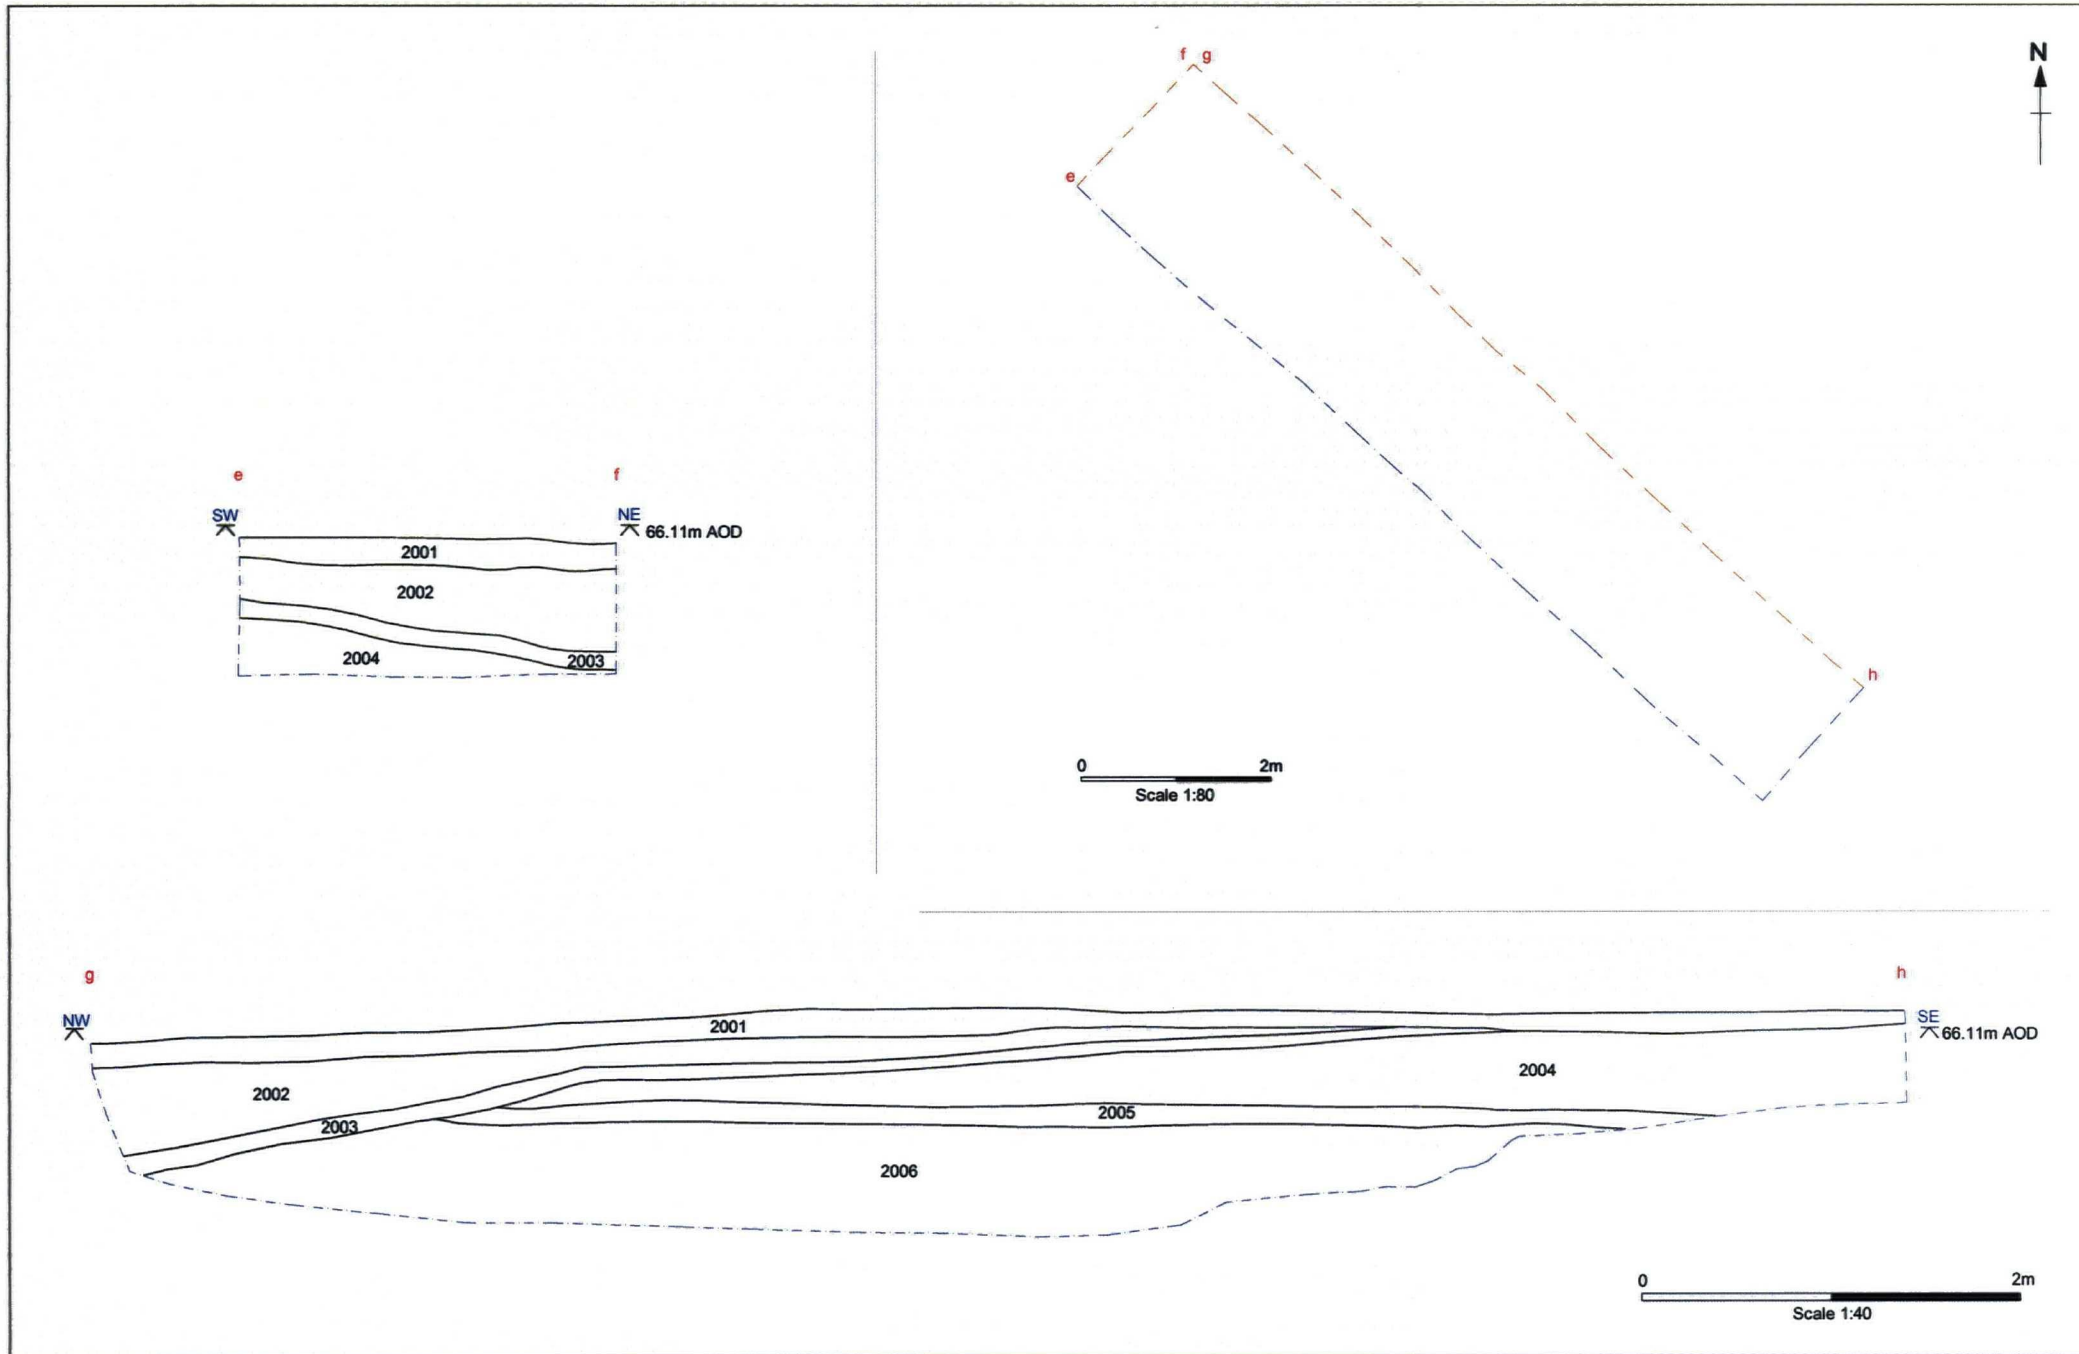


Figure 5. Plan and Sections of Trench 2 Features

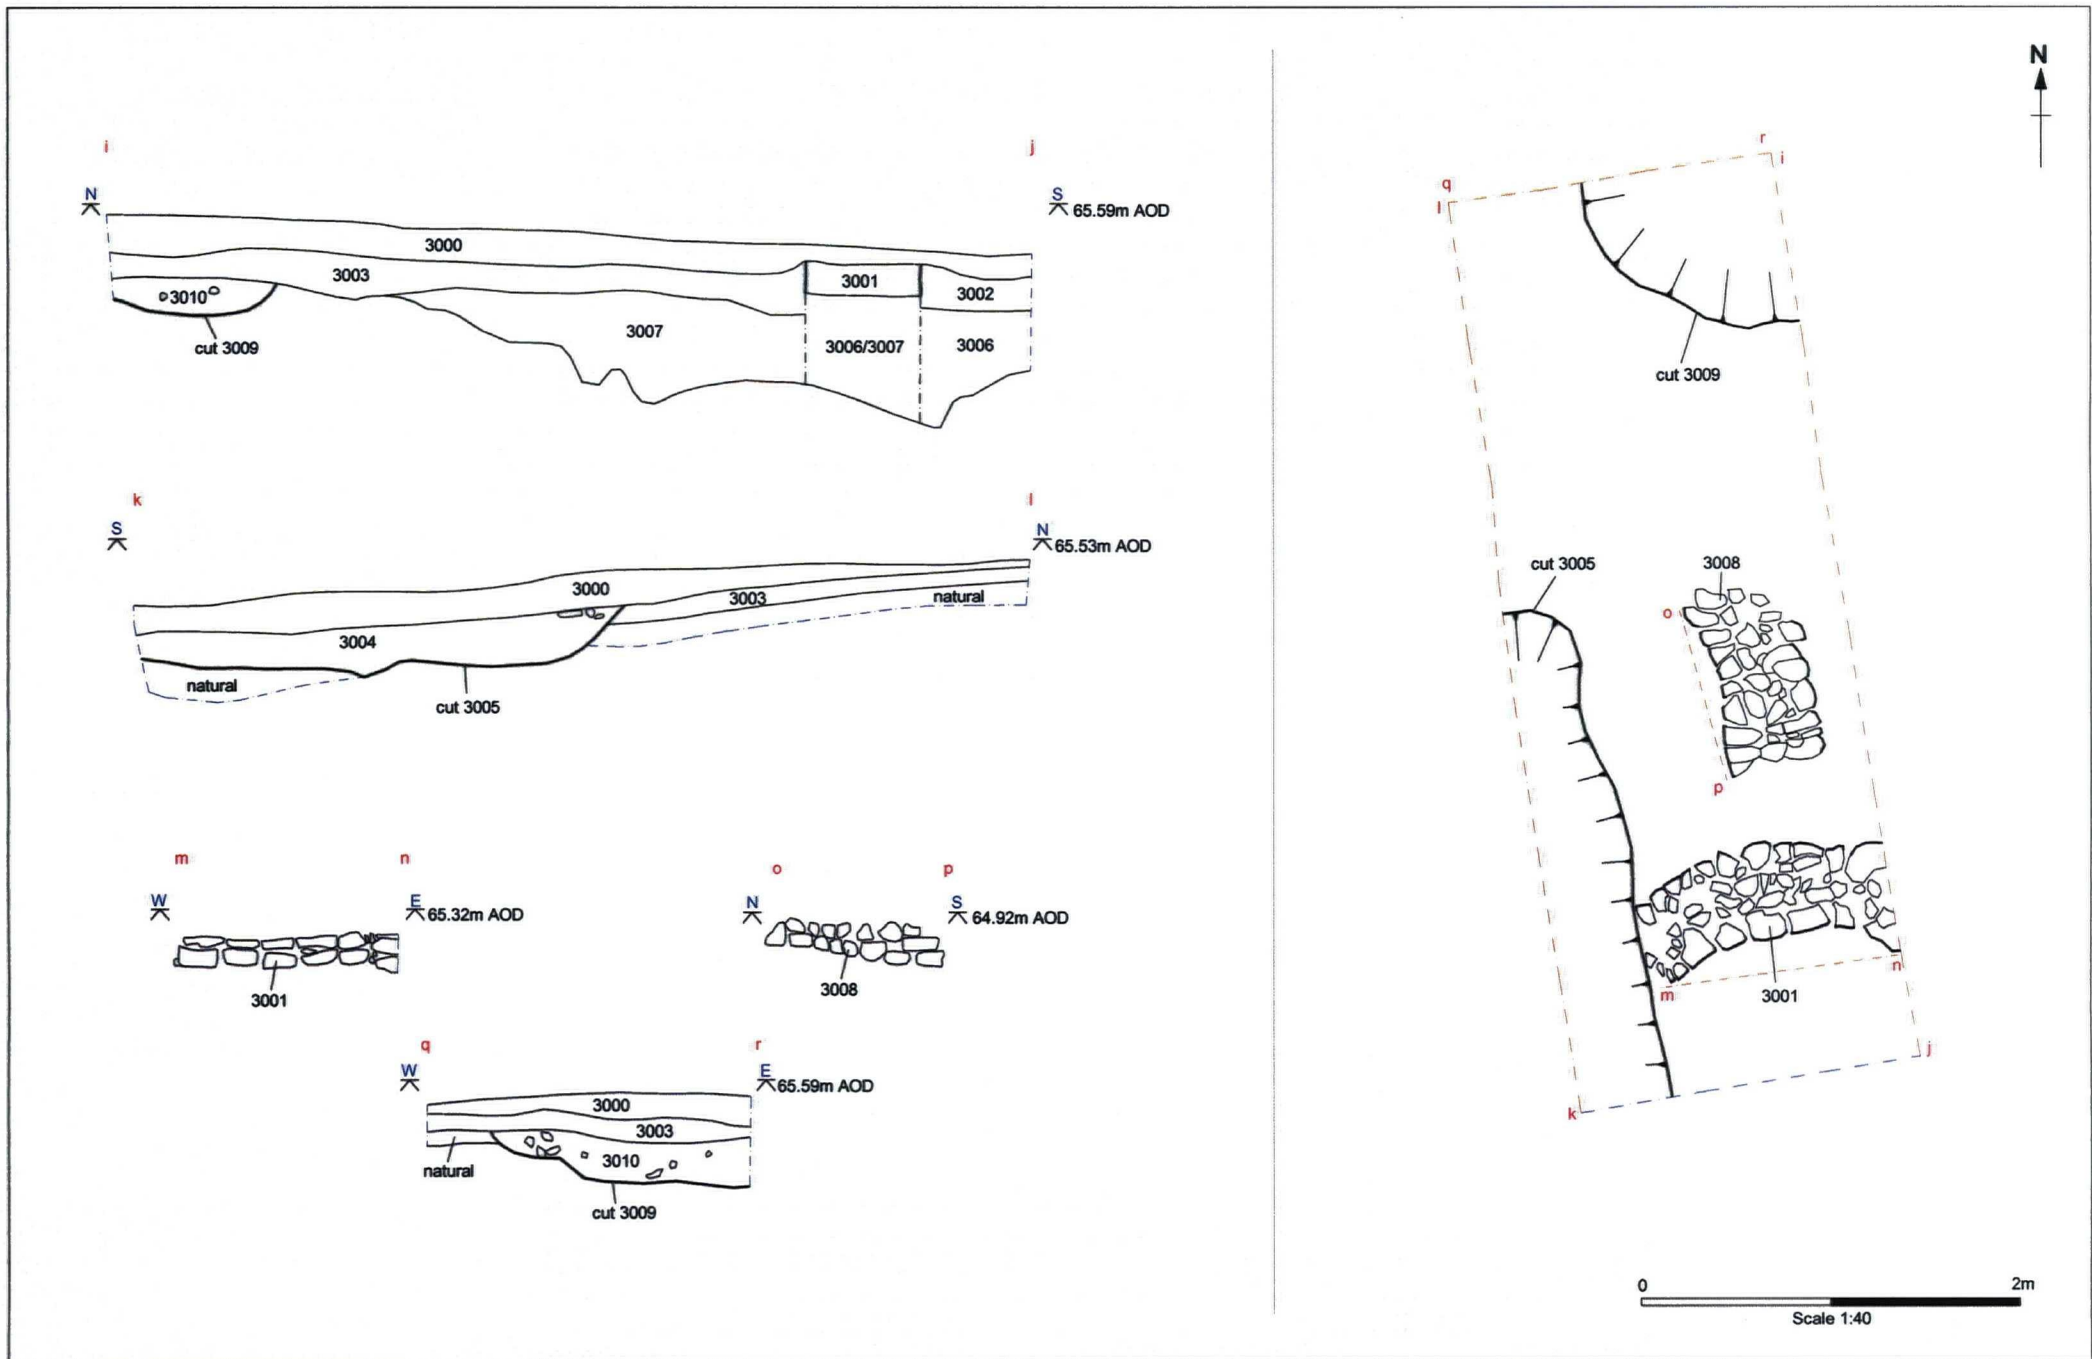


Figure 6. Plan and Sections of Trench 3 Features

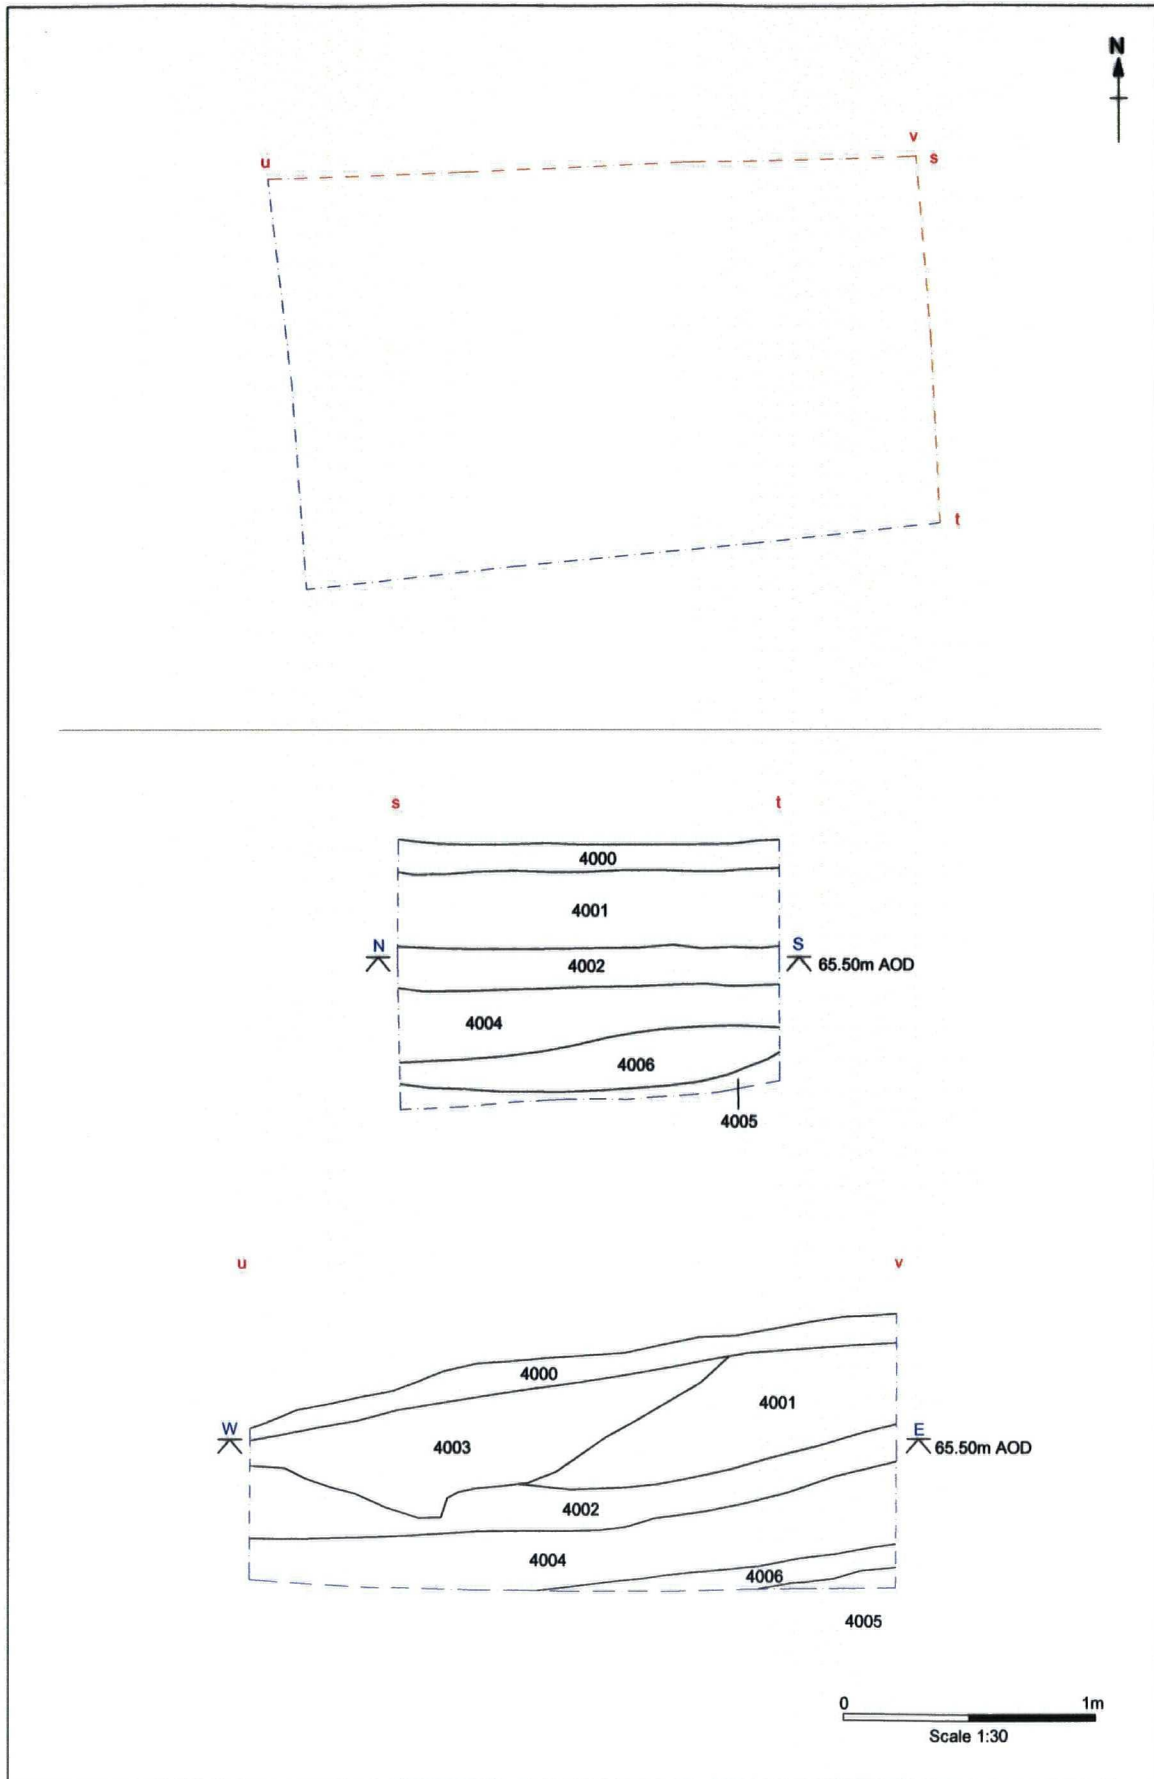


Figure 7. Plan and Sections of Trench 4 Features

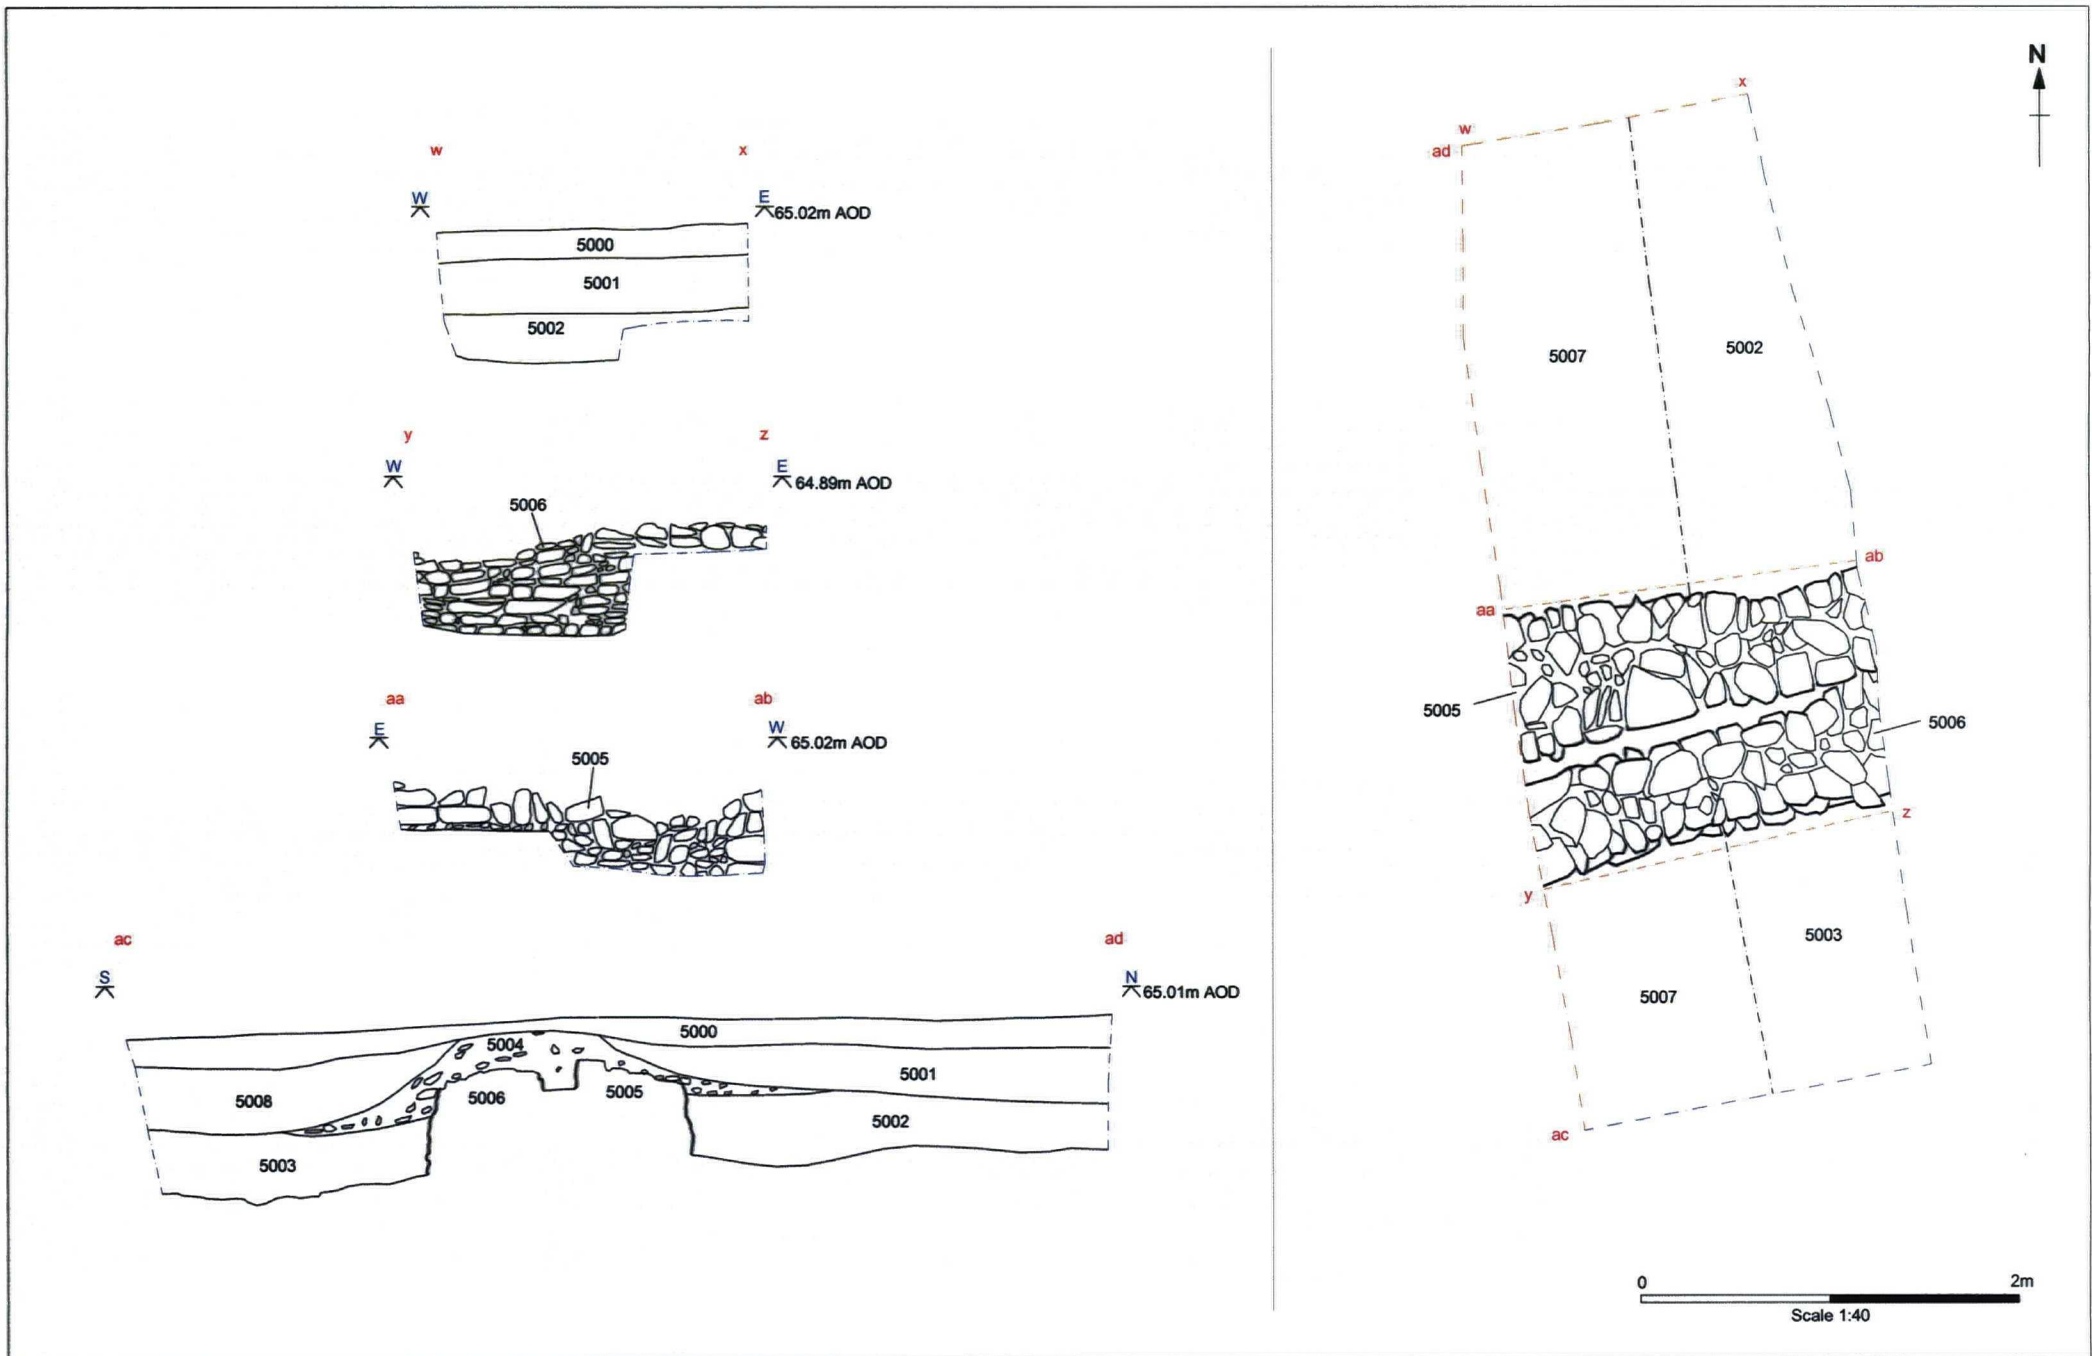


Figure 8. Plan and Sections of Trench 5 Features

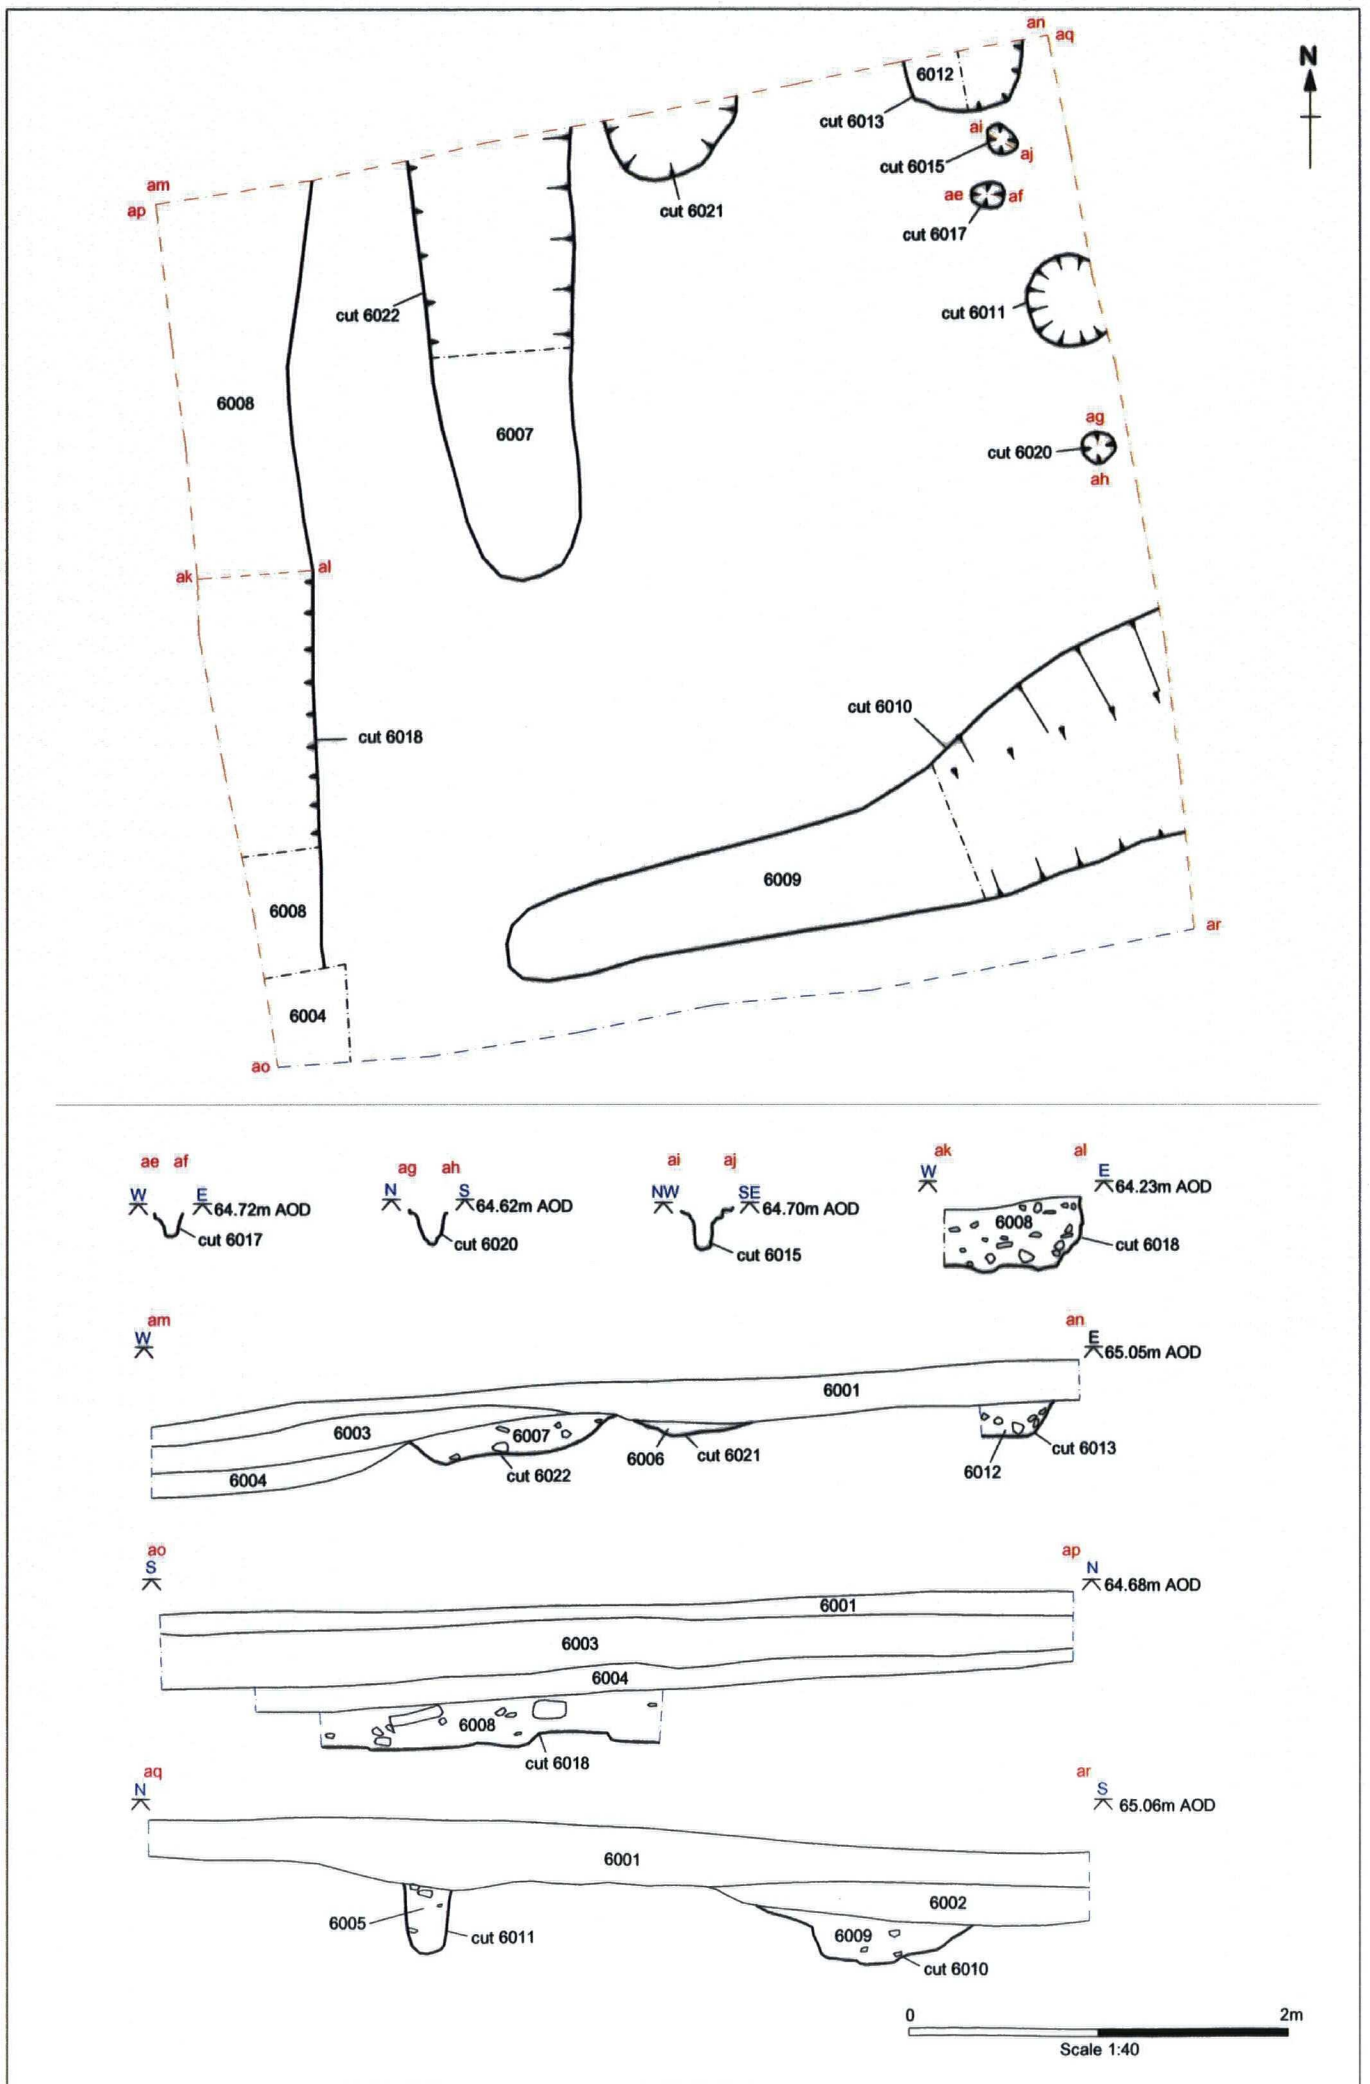


Figure 9. Plan and Sections of Trench 6 Features

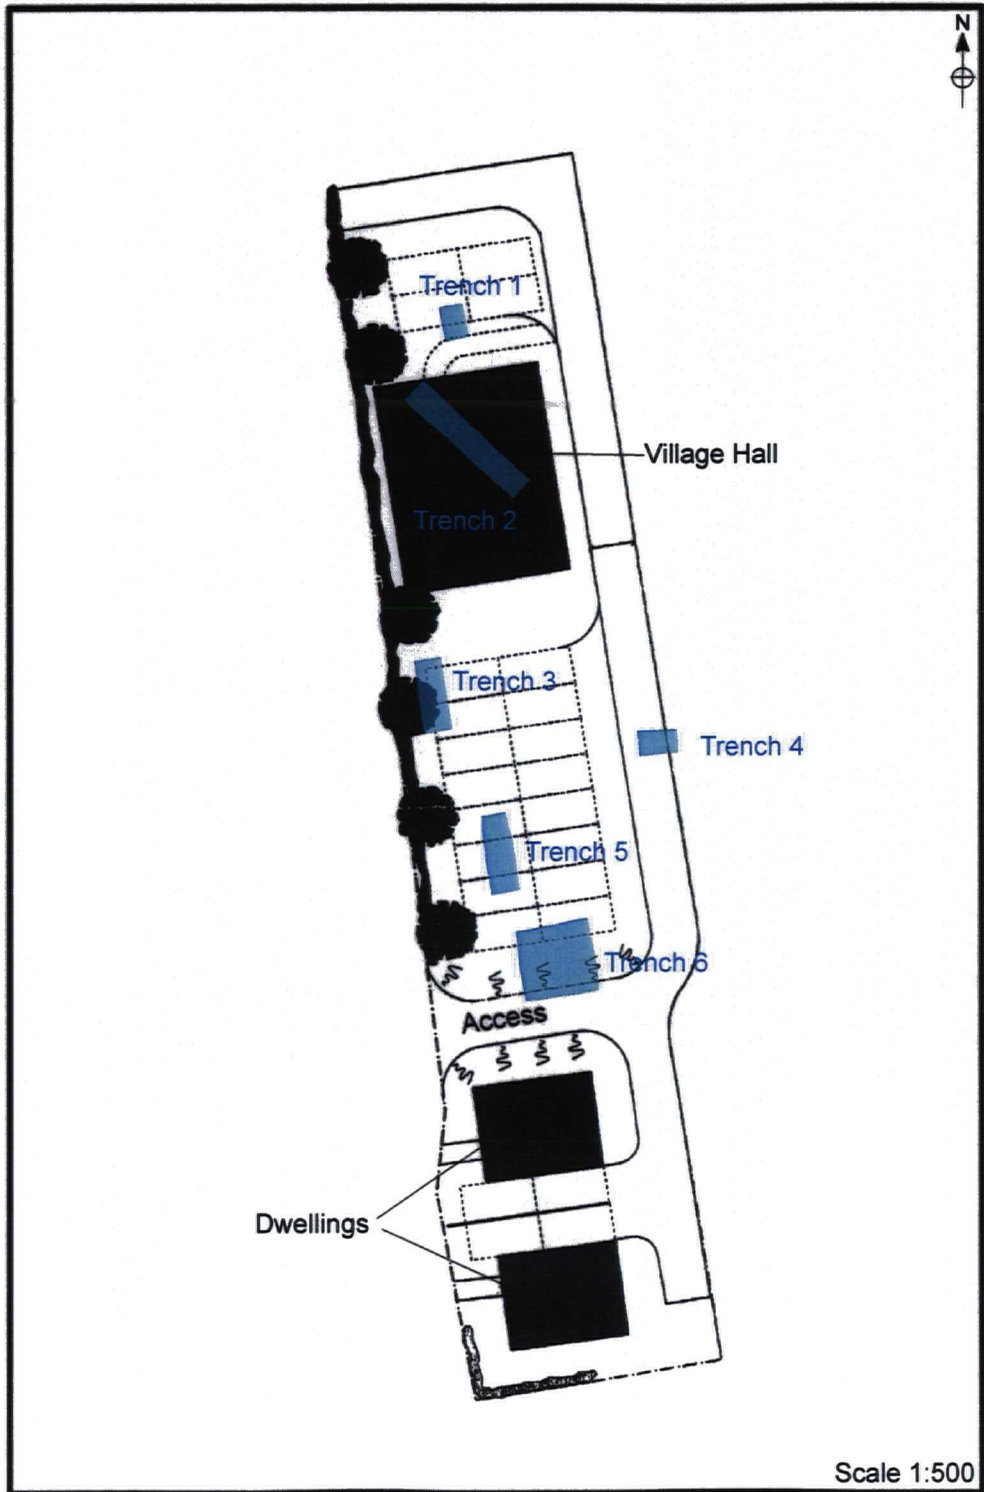


Figure 10. Evaluation Trench Location on Development Plan