

Figure 1. Site Location

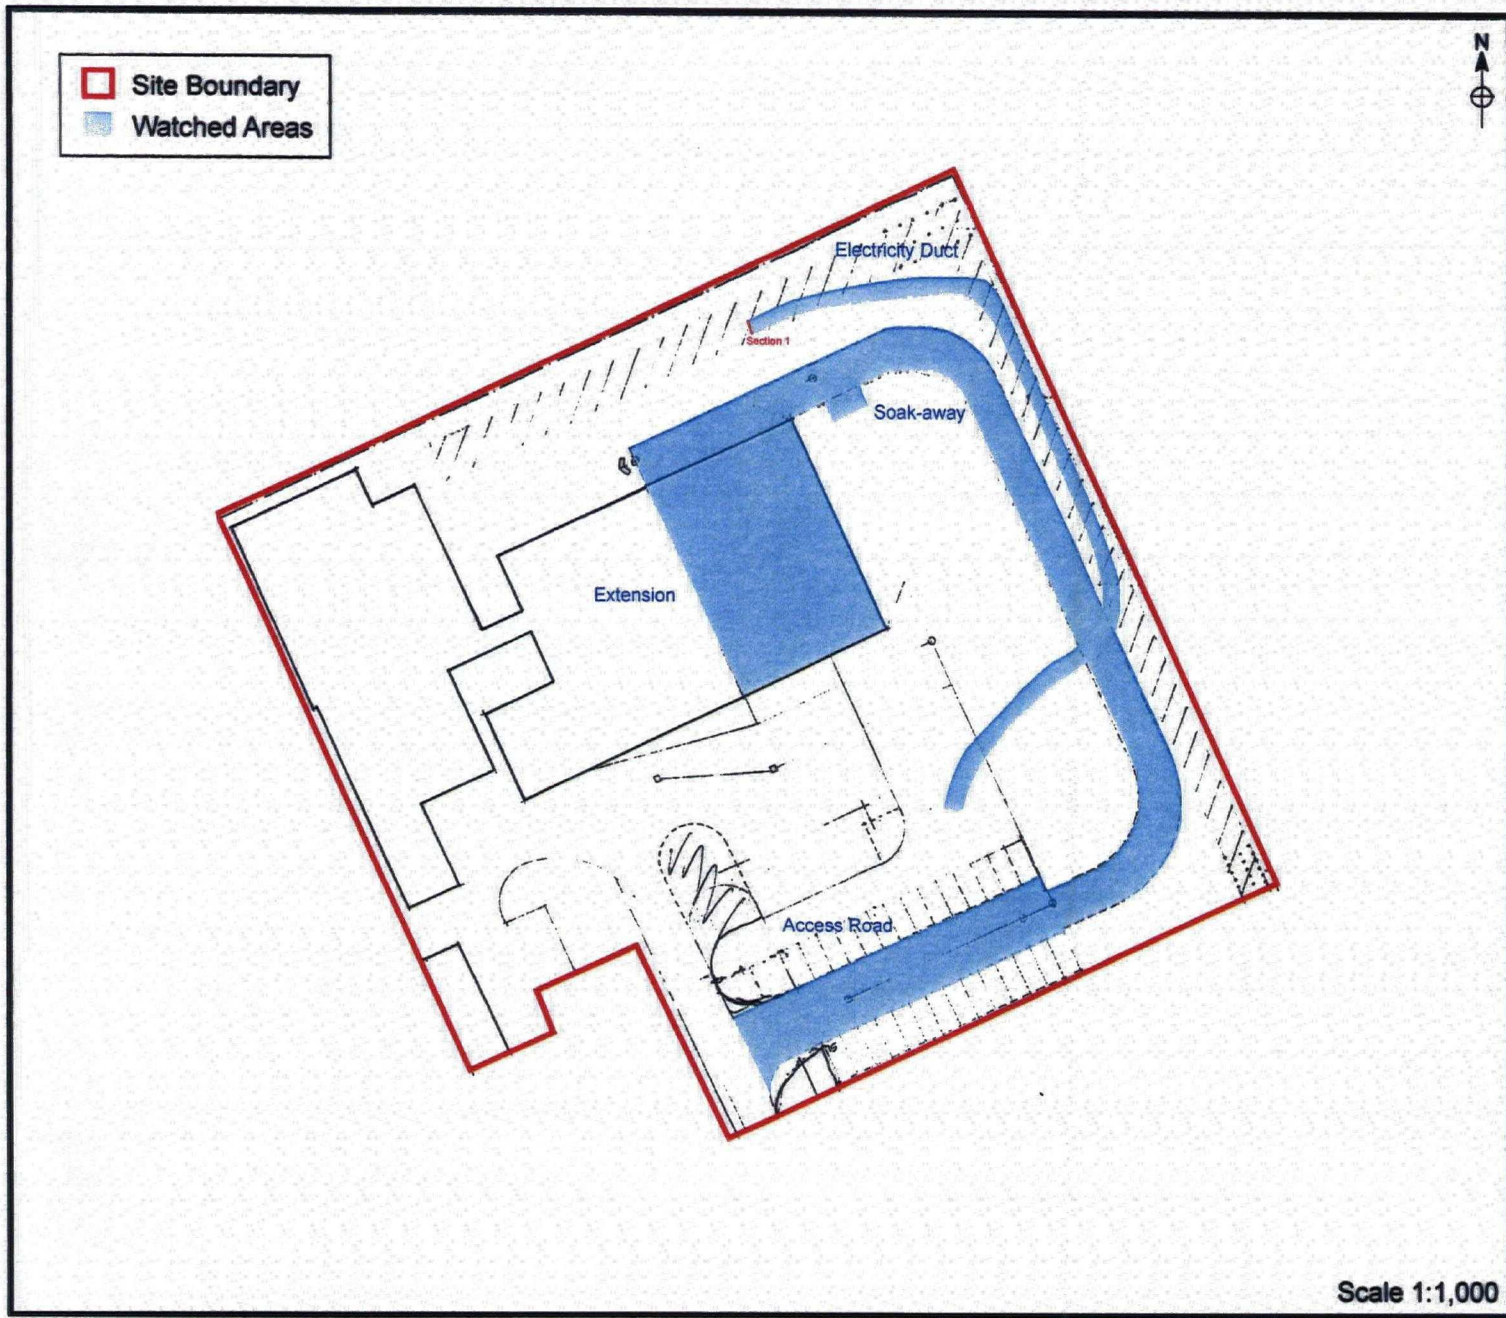


Figure 2. Watching Brief Areas

Scale 1:1,000



Figure 3. Plan of Factory Extension Features

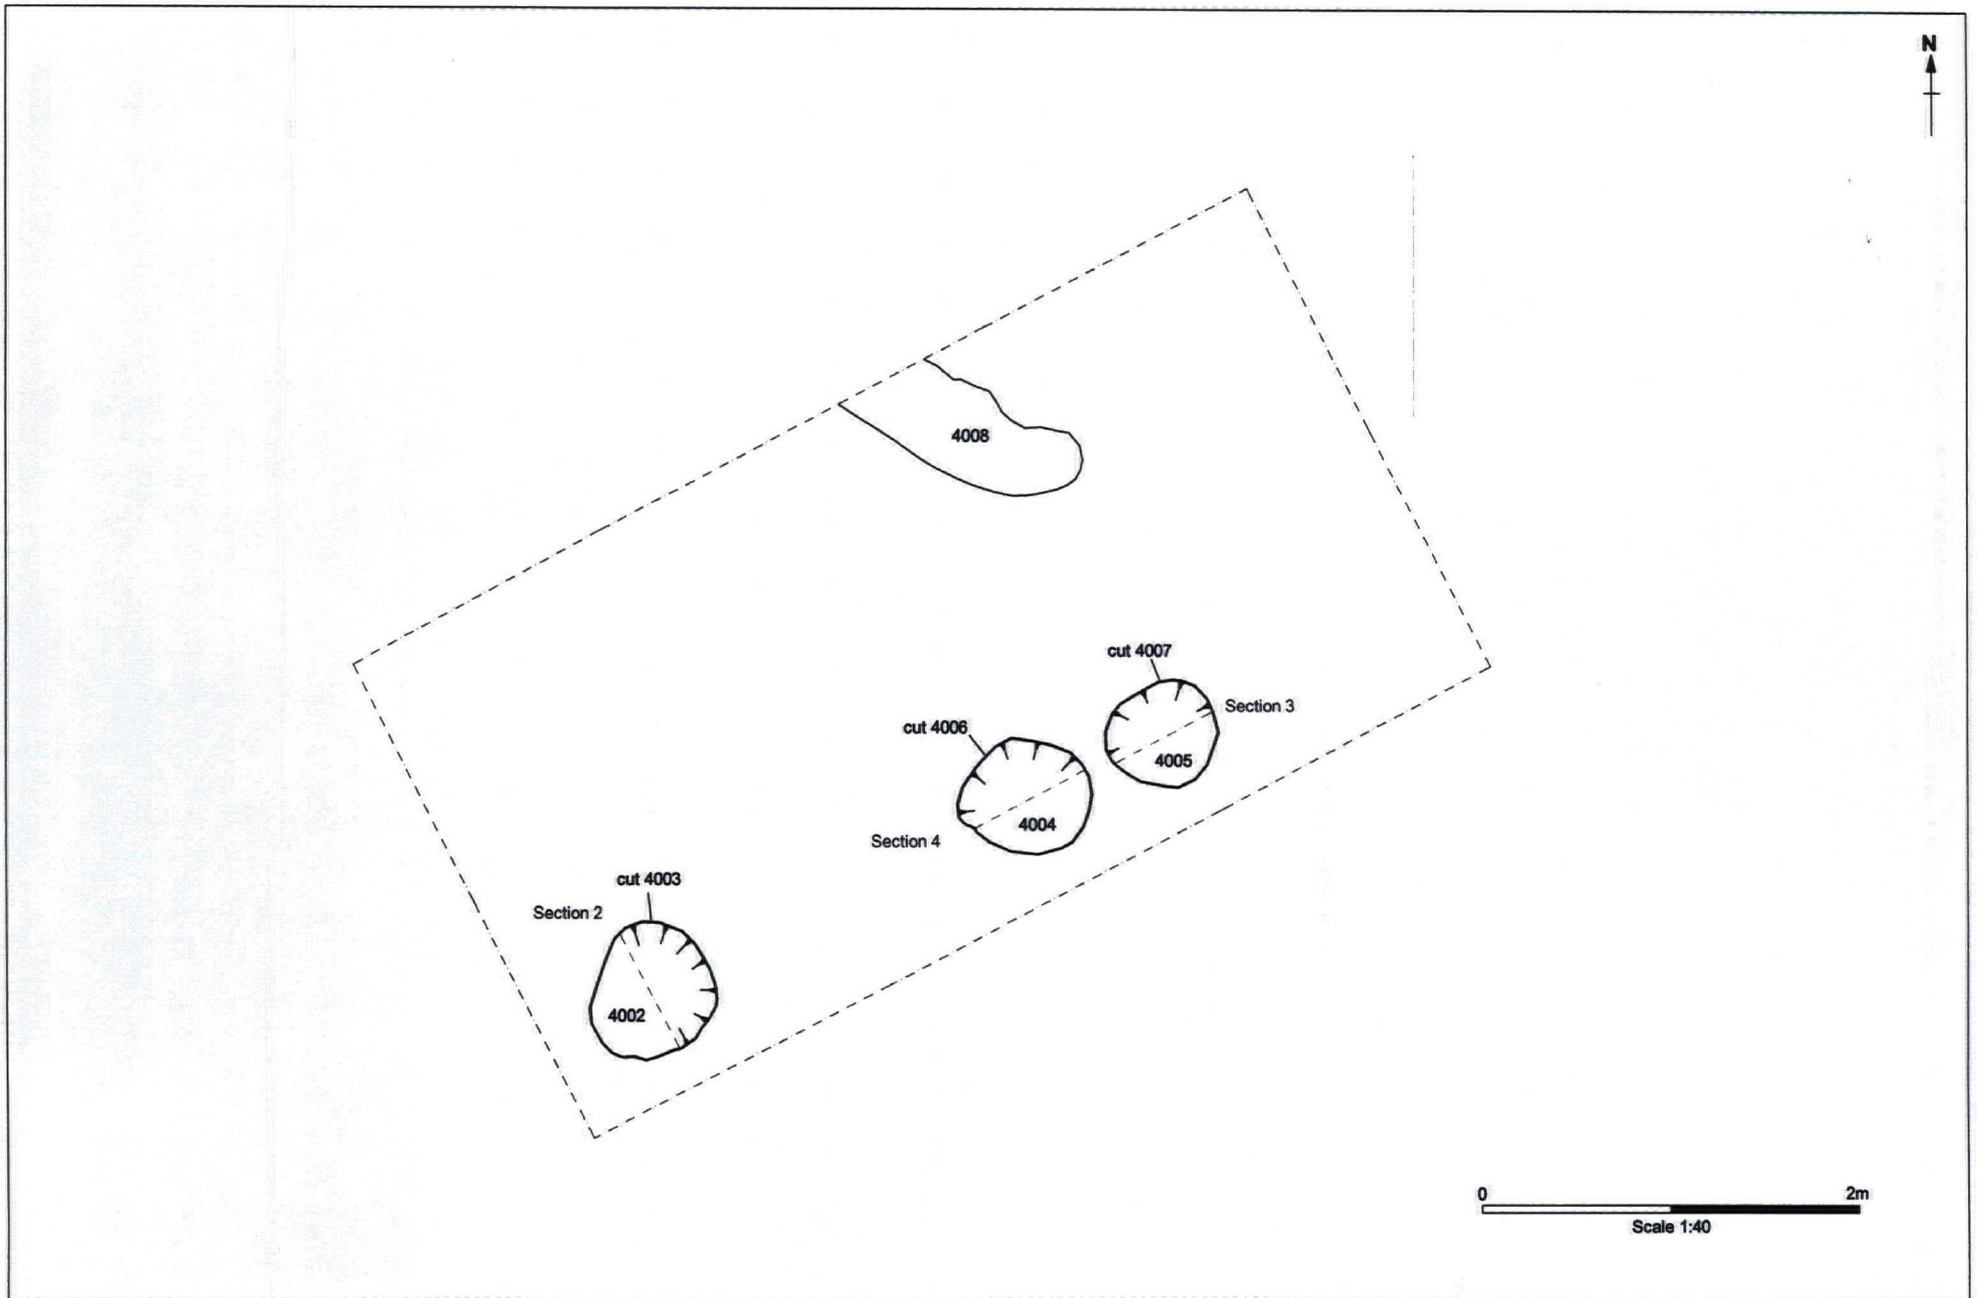


Figure 4. Plan of Soak-away Features