

59838
E2997
PARISH 8/073



Our ref.:

Your ref.: NY/TSL

ARCHAEOLOGICAL
SERVICES
WYAS

Project: 2683

Contact: Roberts

Date: 13.9.2005

Nick Boldrini
North Yorkshire Heritage Unit
County Hall
Northallerton
DL7 8AH

NYCC HER	
SNY	9838
ENY	2997
CNY	4042
Parish	8073
Rec'd	22/09/2005

Dear Nick

TADCASTER STREET LIGHTING: WATCHING BRIEF

I write briefly at the request of Rob Easley in the Road Lighting section to put something on the on record regarding the ongoing watching brief.

A watching brief was carried out in January 2005 during the excavations for columns 72, 75 and 77 on the eastern side of the Wharfe, as shown on the attached plan. The results were negative, most of the excavation I believe being carried out within modern road make-up.

Further columns are to be inserted on the west bank of the Wharfe, within the historic town, and we await the completion of this stage before reporting formally.

Yours sincerely

Ian Roberts BSc MIFA
Principal Archaeologist

Copy – R. Easley



Cert. No. 125/93



026

PO BOX 30, NEPSHAW LANE SOUTH

MORLEY, LEEDS, LS27 0UG

Tel.: 0113 383 7500


Fax: 0113 383 7501

E-mail: wyas@aswyas.demon.co.uk

Web: www.arch.wyjs.org.uk

Tadcaster Street Lighting

- Column requiring watching brief
(excavation 1500mm deep x 400mm dia approx)

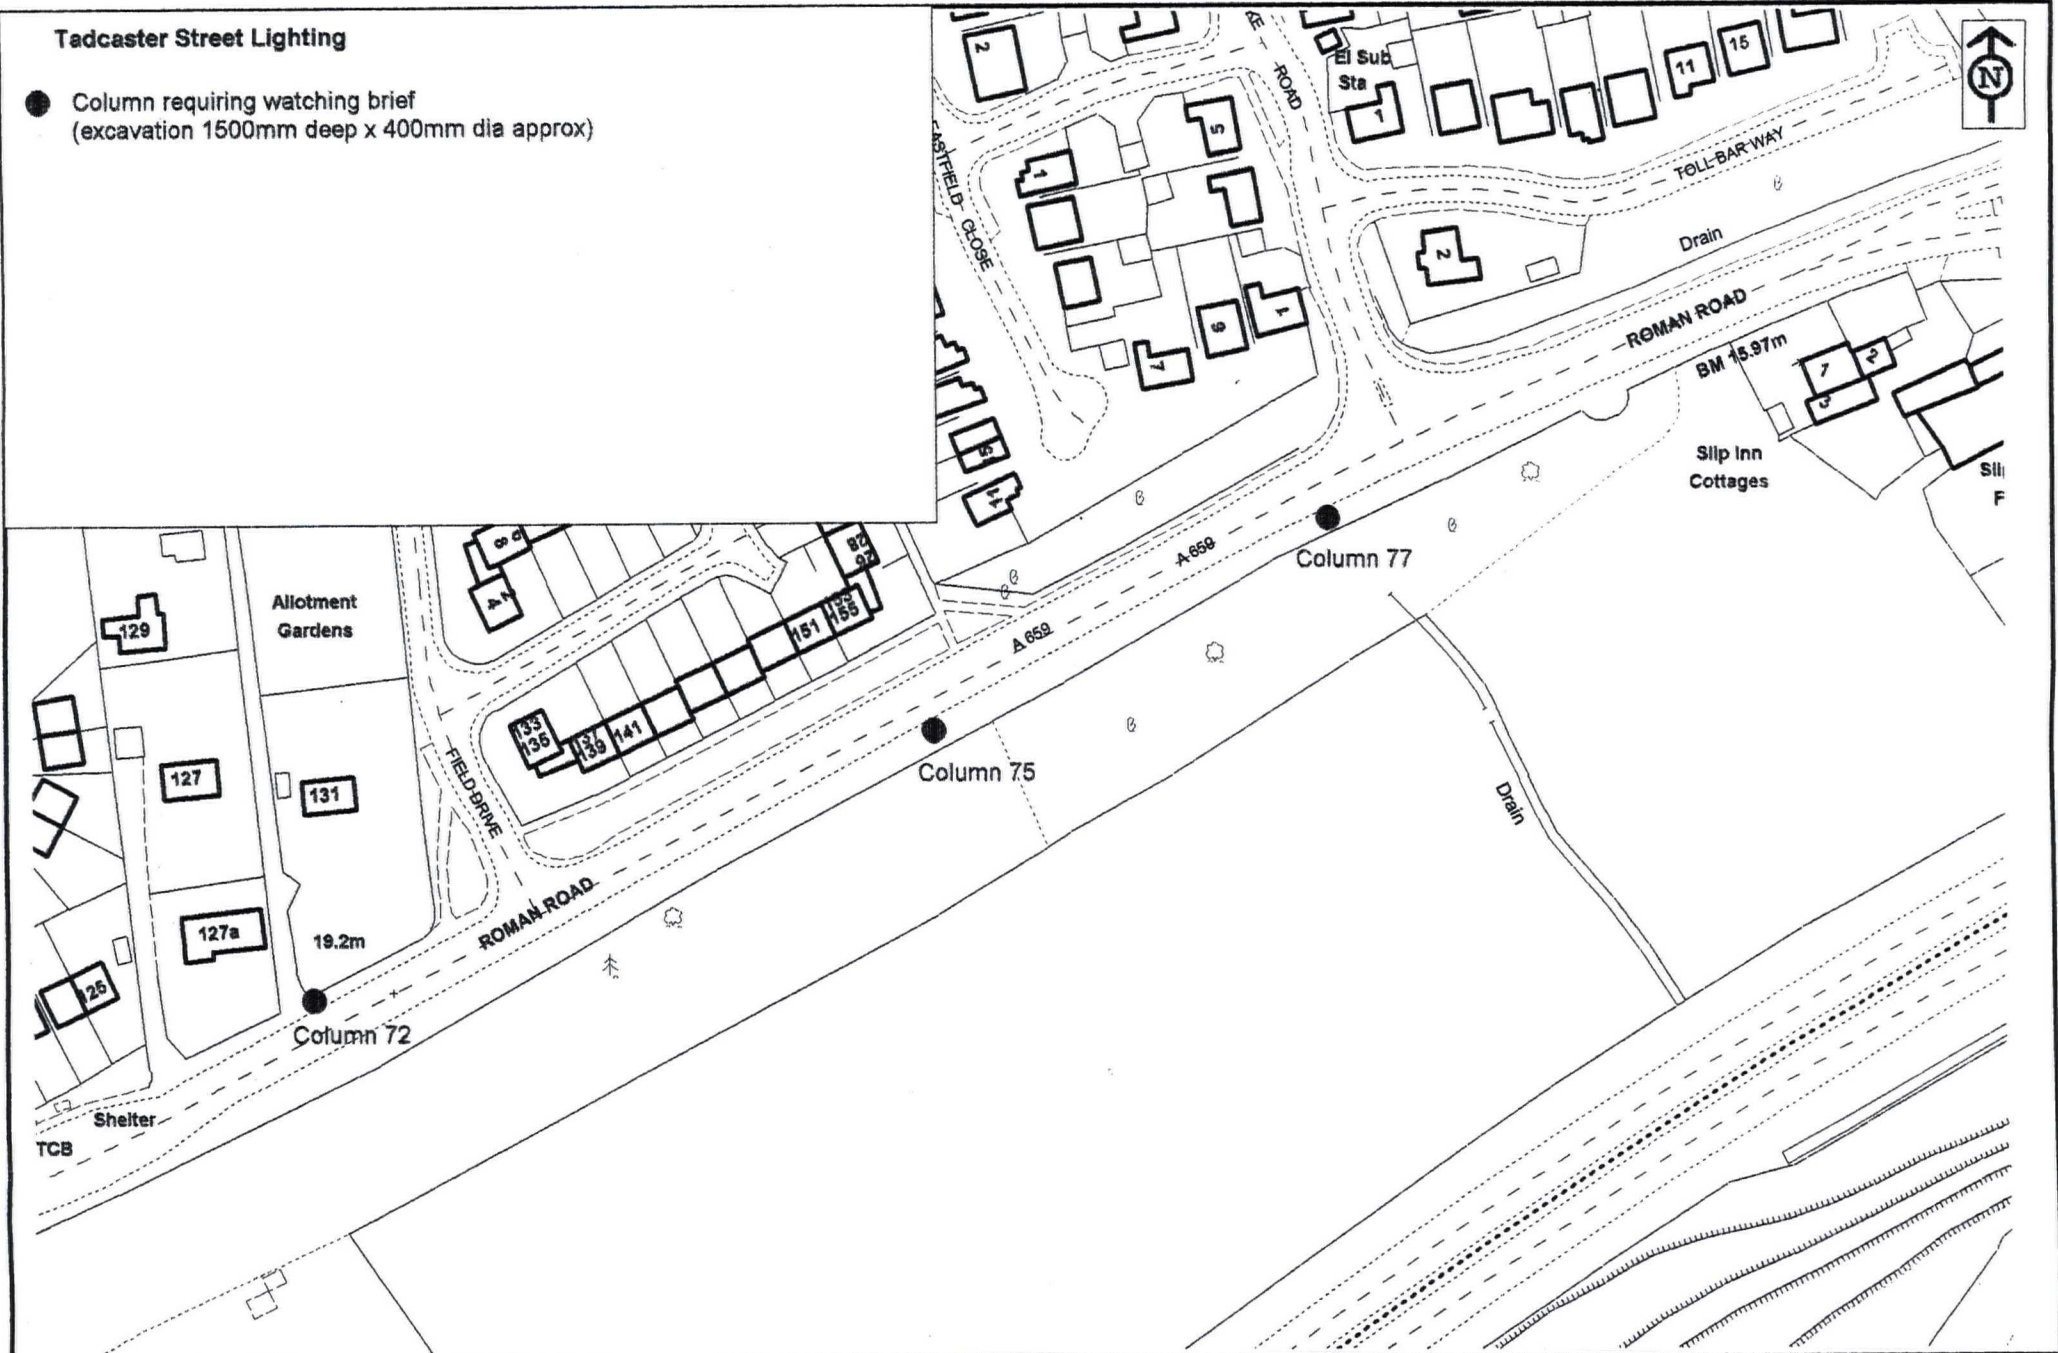

North Yorkshire County Council
Environmental Management
 Director: - M O Moore OBE C Eng FICE FIHT DMS

North Yorkshire
 County Council
 10001 7946 2005

Reproduced from the Ordnance Survey mapping with the permission of the
 Controller of Her Majesty's Stationary Office. Crown Copyright. Unauthorised
 reproduction infringes Crown Copyright and may lead to prosecution or civil
 proceedings.

Road Lighting Section
 Scale Grid Ref

Title
 Tadcaster Street Lighting