



PLAN / SECTION No. **B (SOUTH)**  
 DRAWN BY **MK**  
 CHECKED BY  
 DATE **29/09/2015**  
 SCALE **1:100**

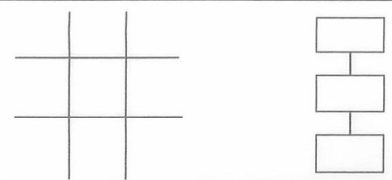

NOTES

SITE **HARKERSIDE DYKE**

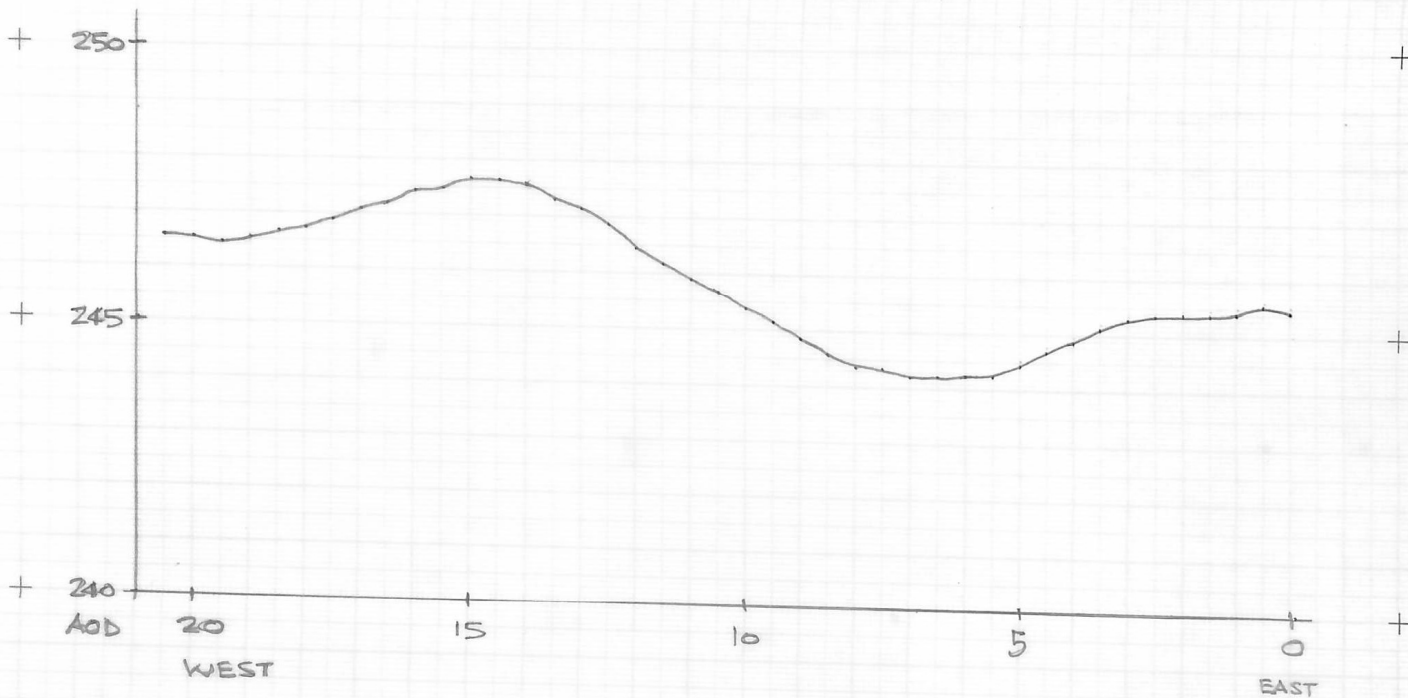

PLAN / SECTION No. A (NORTH)		NOTES
DRAWN BY MK		
CHECKED BY		
DATE 29/09/2015		
SCALE 1:100		SITE HARKERSIDE DYKE