


PLAN / SECTION No. B (SOUTH)		NOTES
DRAWN BY MK		
CHECKED BY		
DATE 29/09/2015		
SCALE 1:100		
		SITE HARKERSIDE DYKE

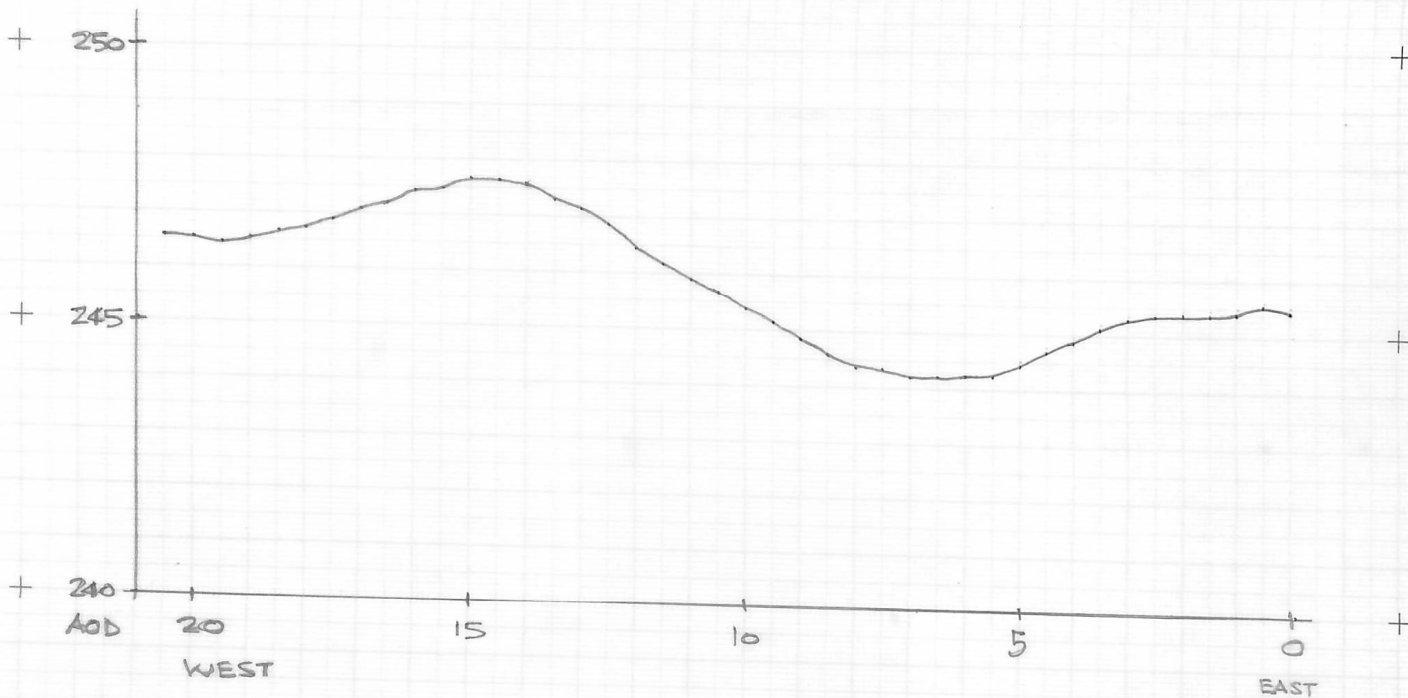

PLAN / SECTION No. A (NORTH)		NOTES
DRAWN BY MK		
CHECKED BY		
DATE 29/09/2015		
SCALE 1:100		SITE HARKERSIDE DYKE