


SBDD 2015
Section of N facing trench (2) drawn at 1:20

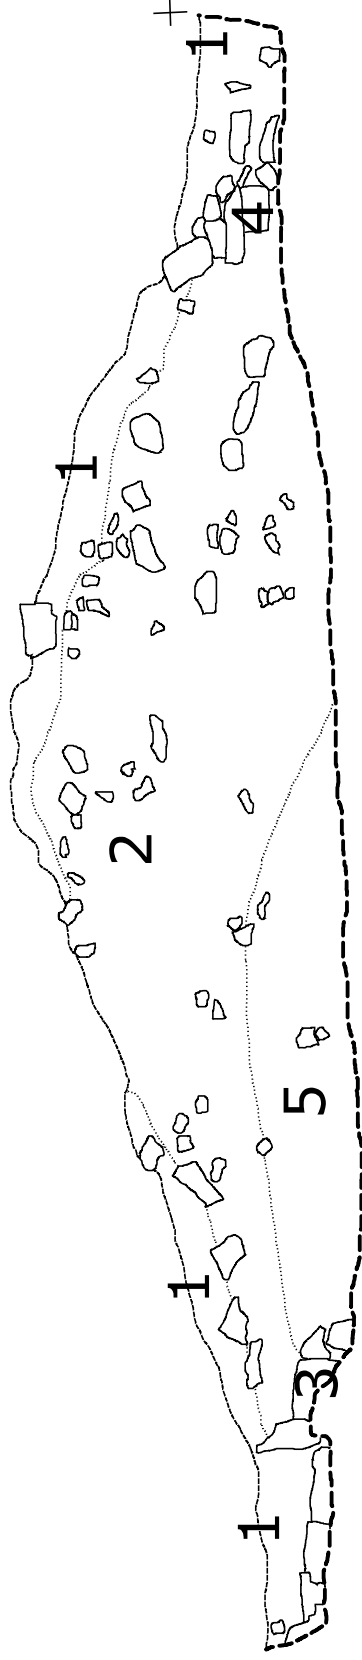

0.5m