
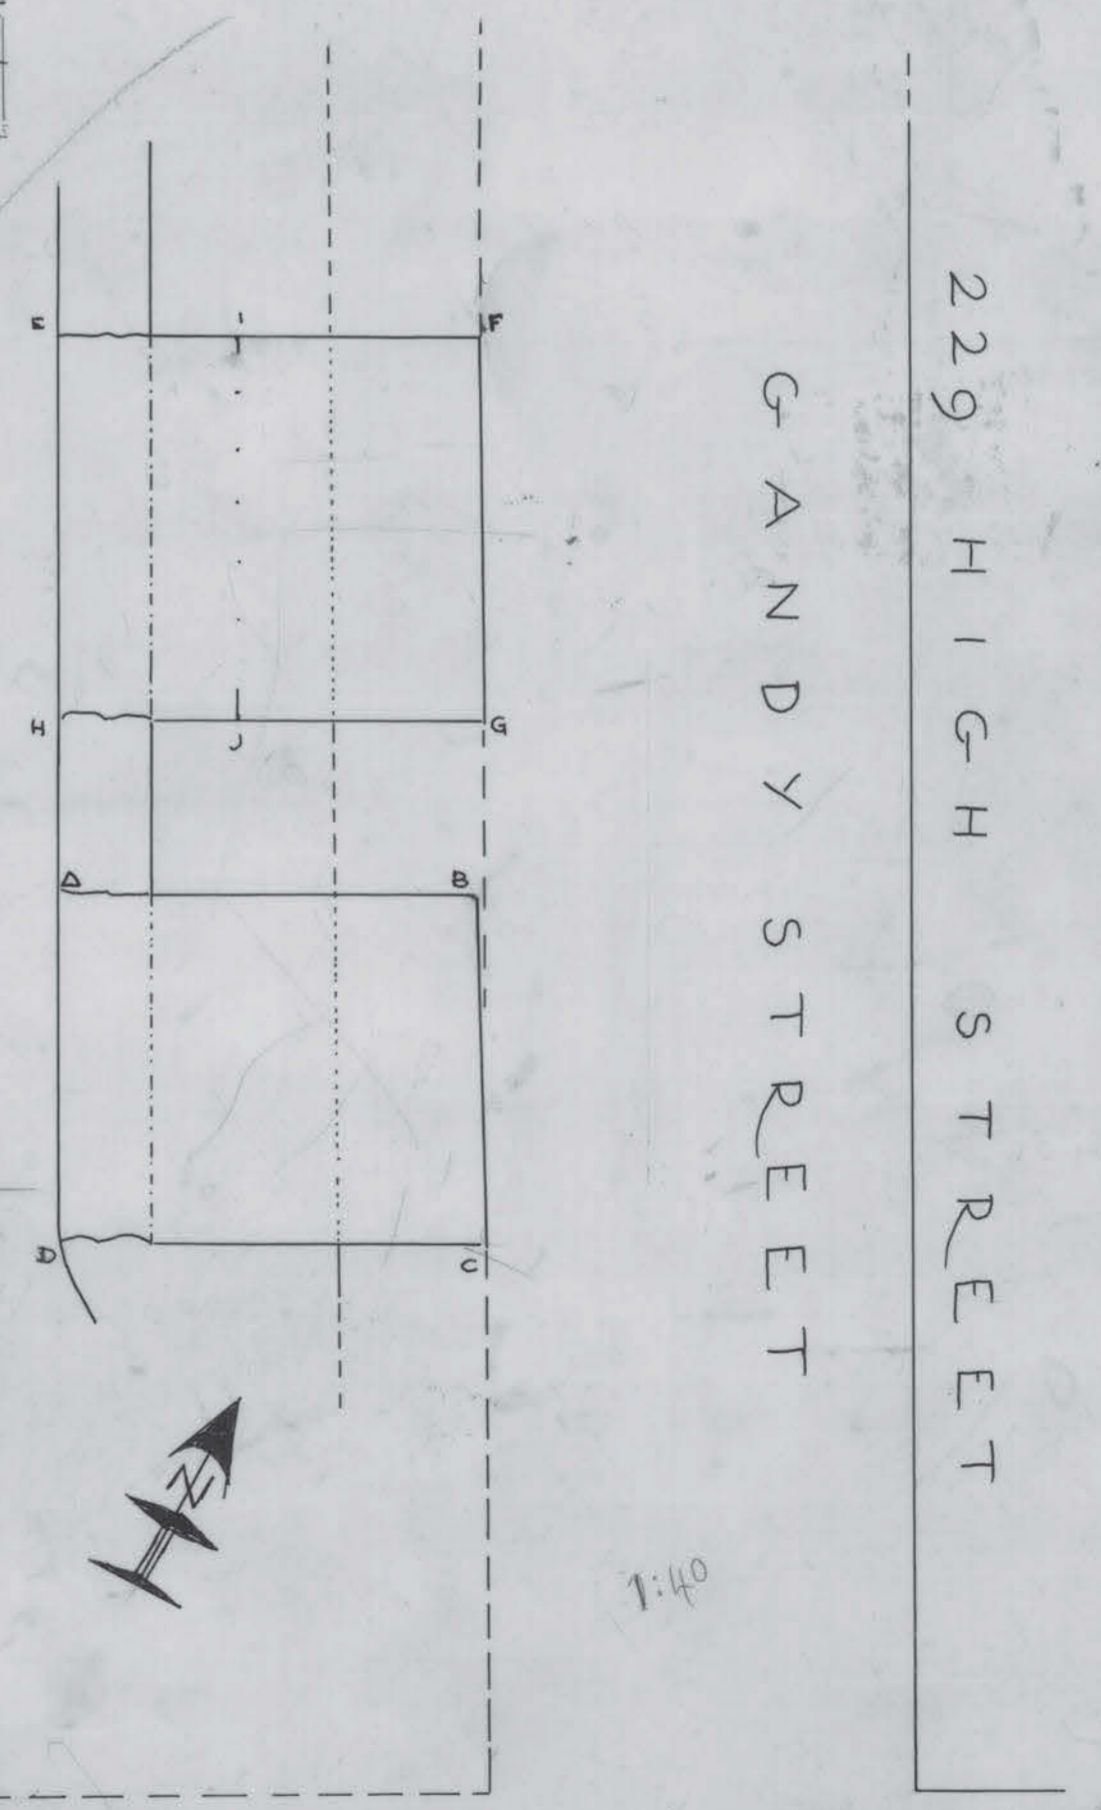
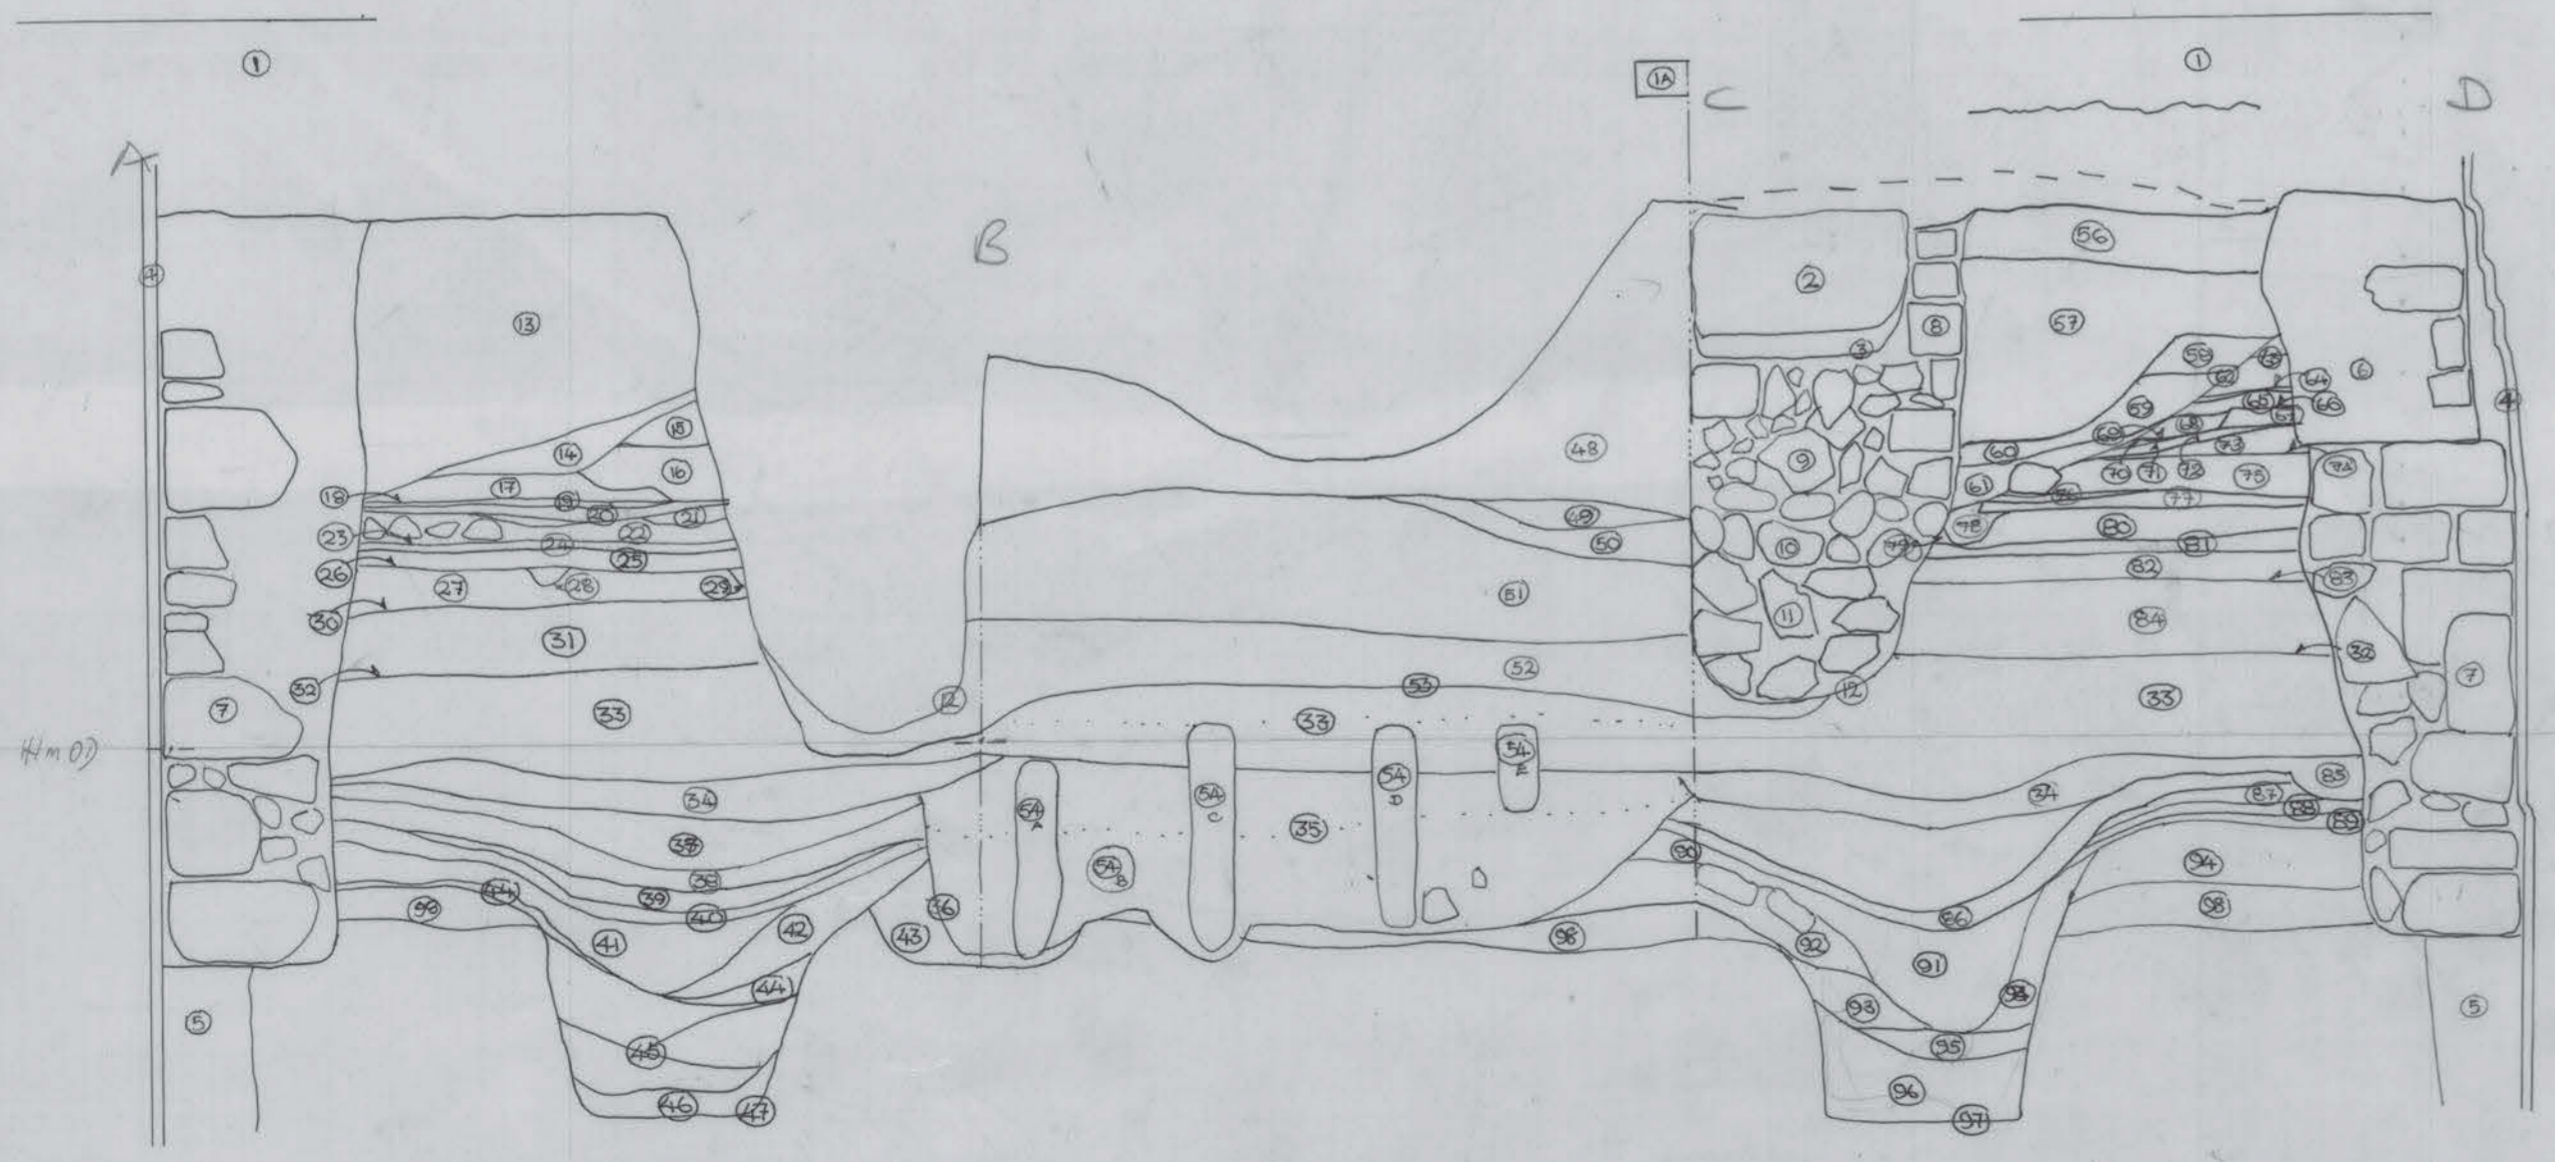


1:20

801

228 High Street 1976

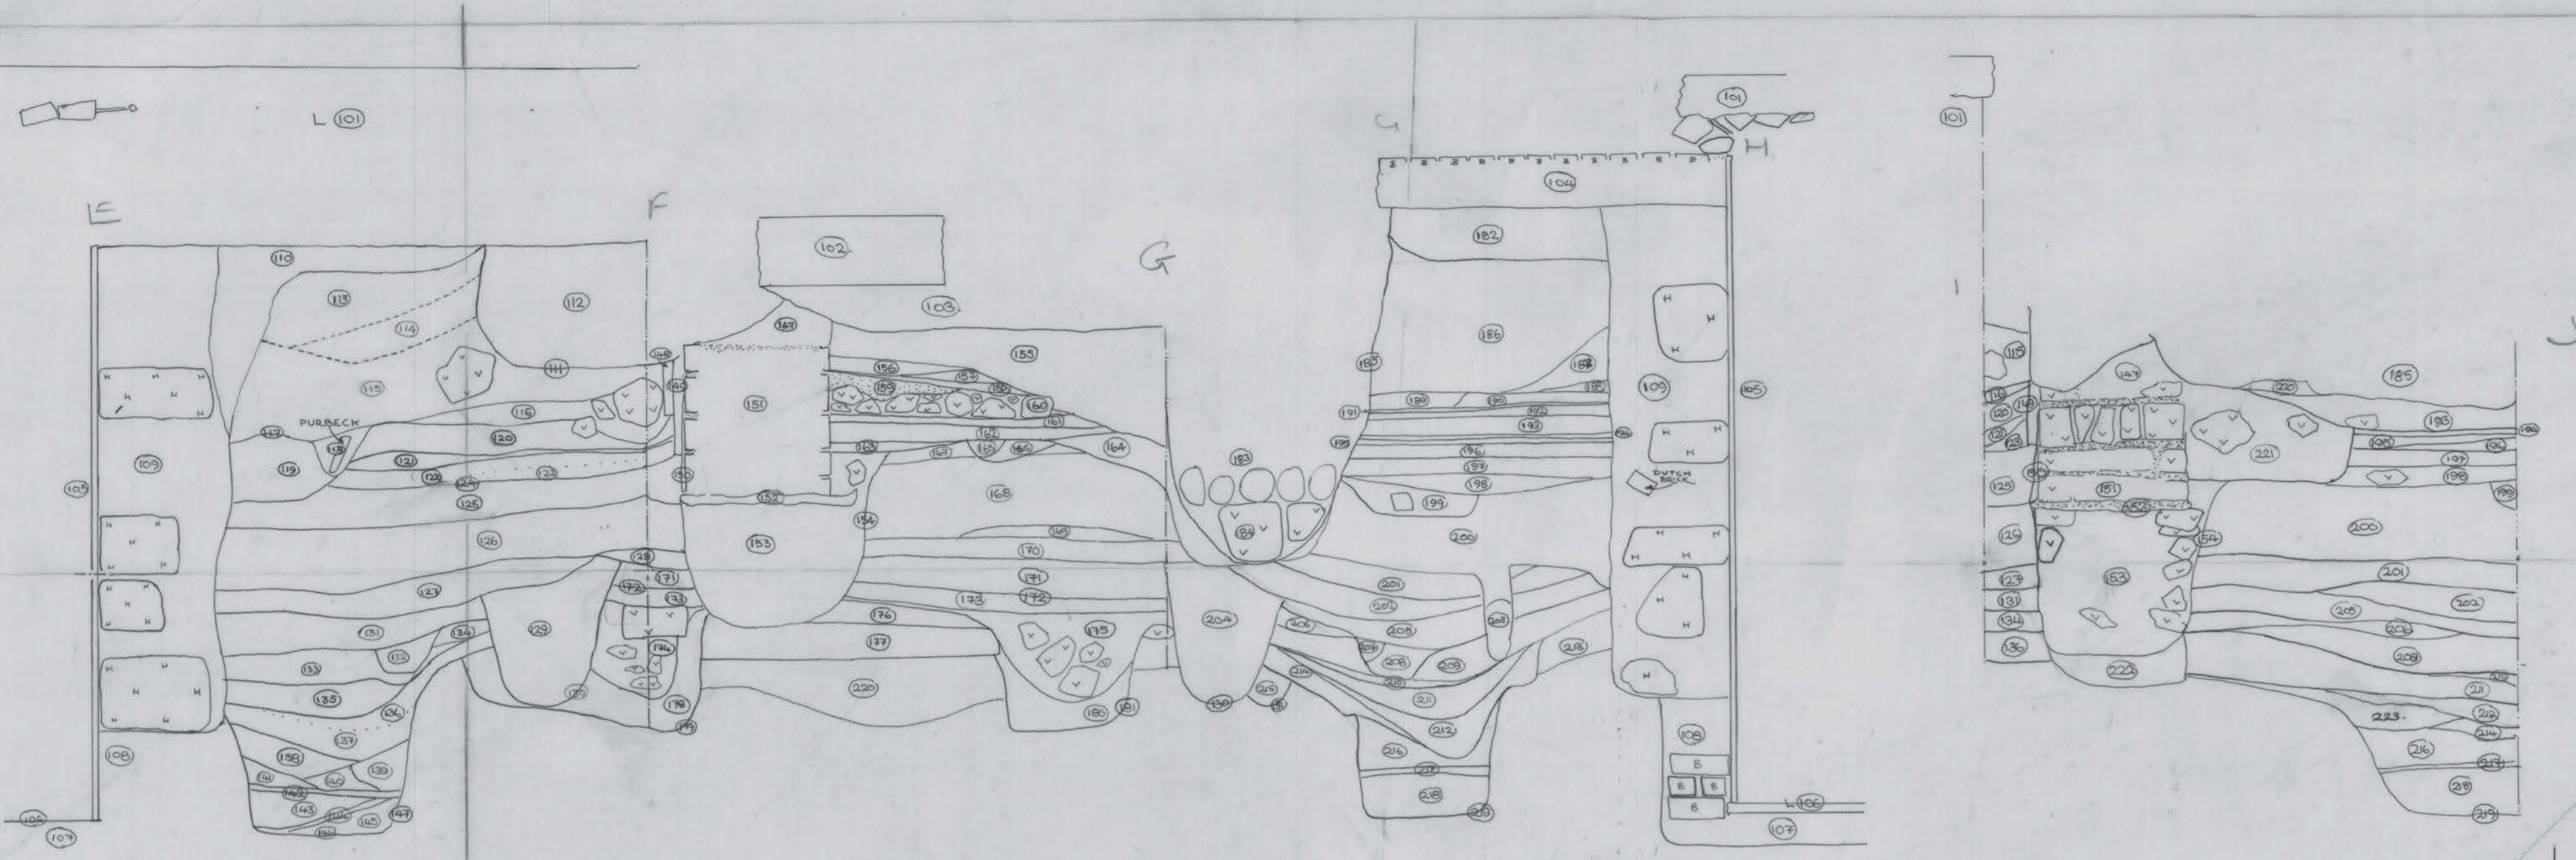

200 cm

1:40

HIGH STREET FRONTAGE