

Crown Copyright. All rights reserved.  
Licence number AL100034952

Fig. 1: Site location plan



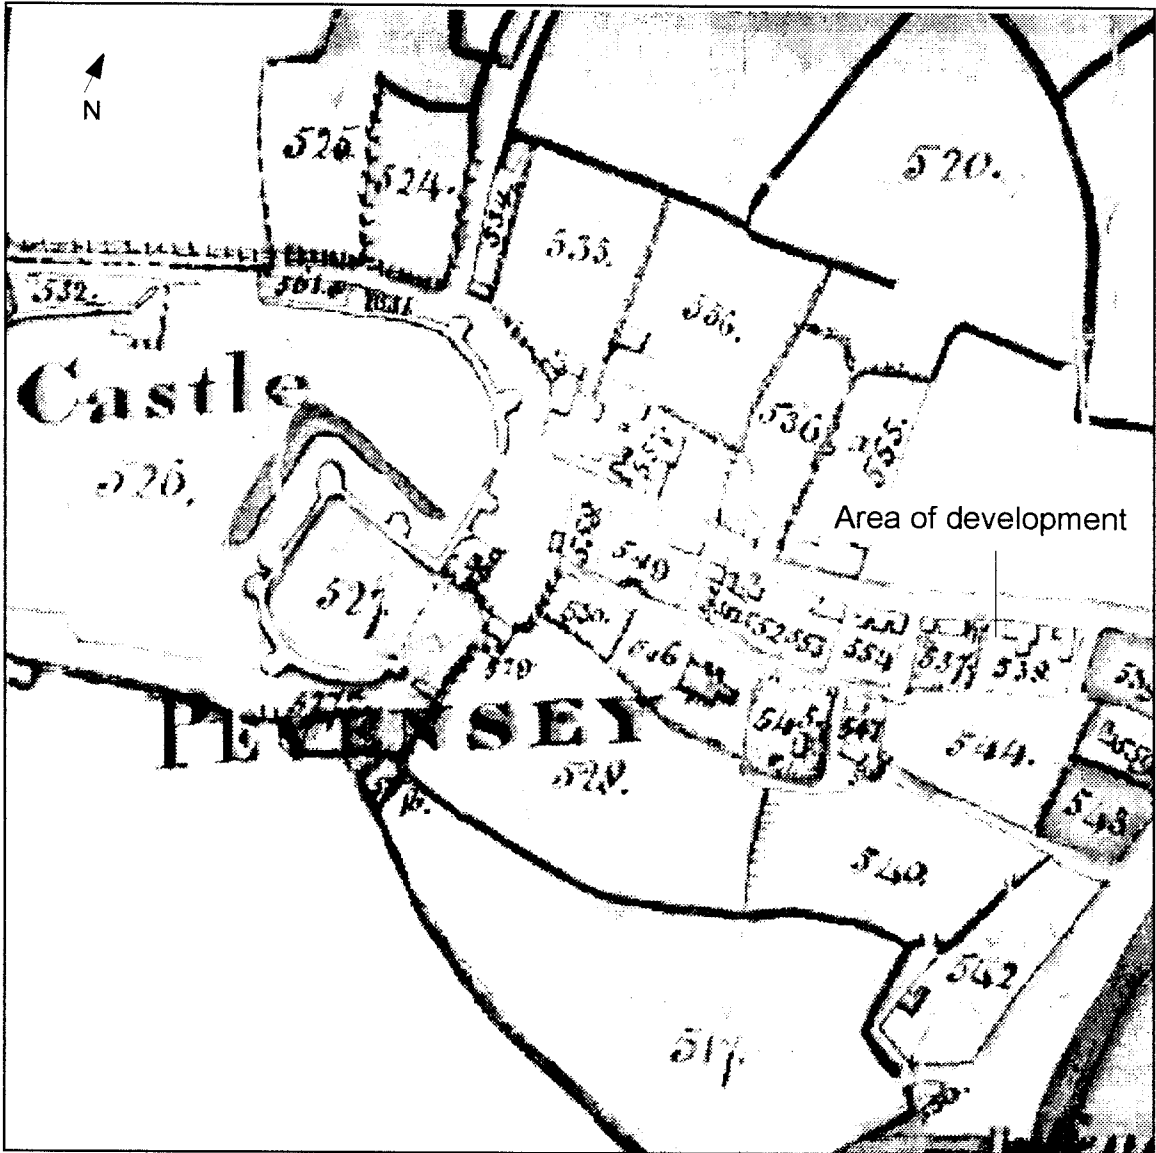


Fig. 3: Tithe map of Pevensey Parish c.1839 (E.S.R.O. Ref: TDE/83A)

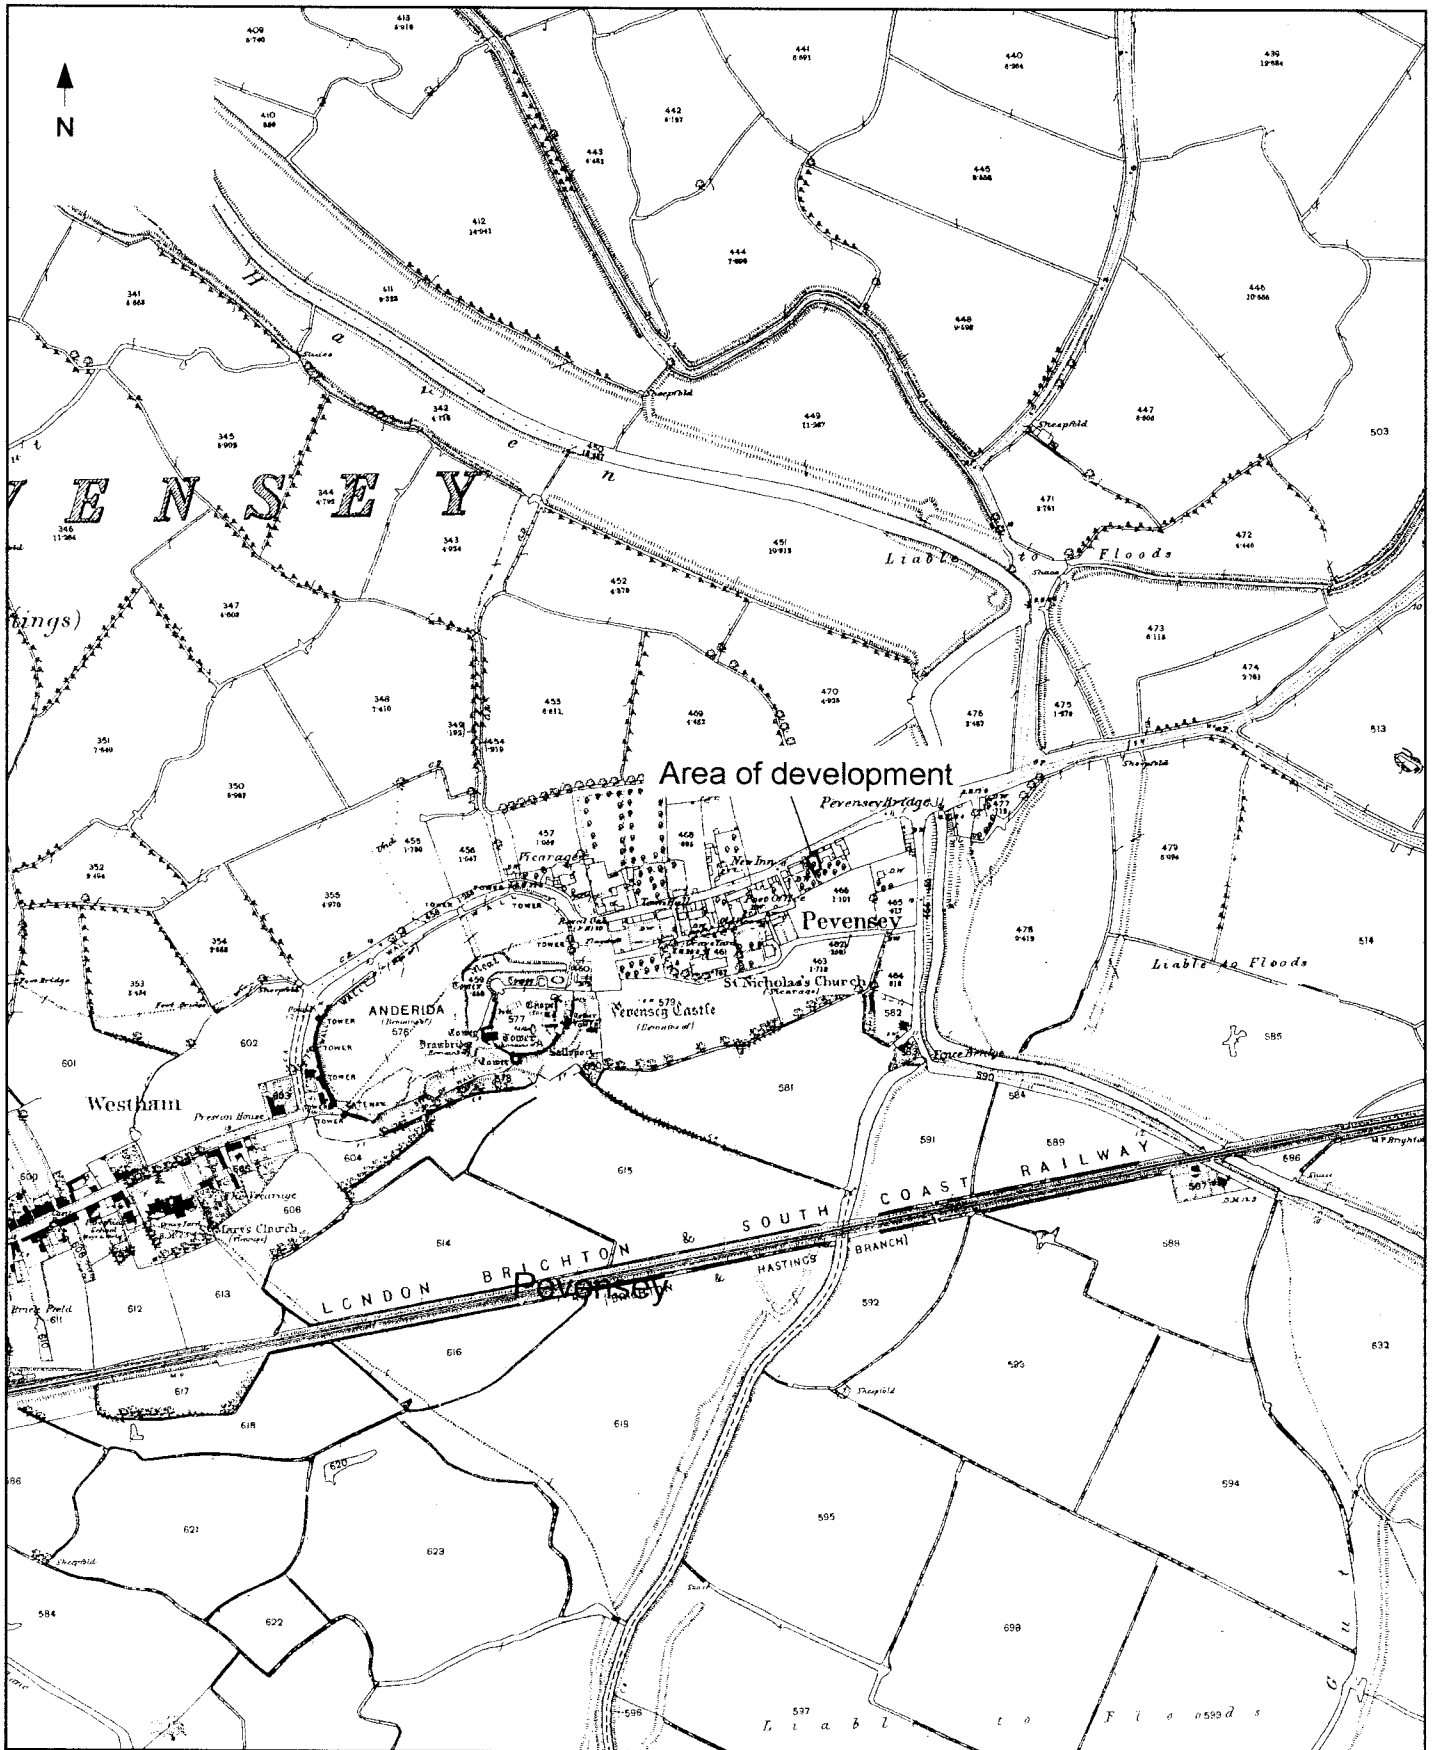


Fig. 4: 1st Edition O.S. Map (Sheet 69) 1875/77. Scale 1:7500





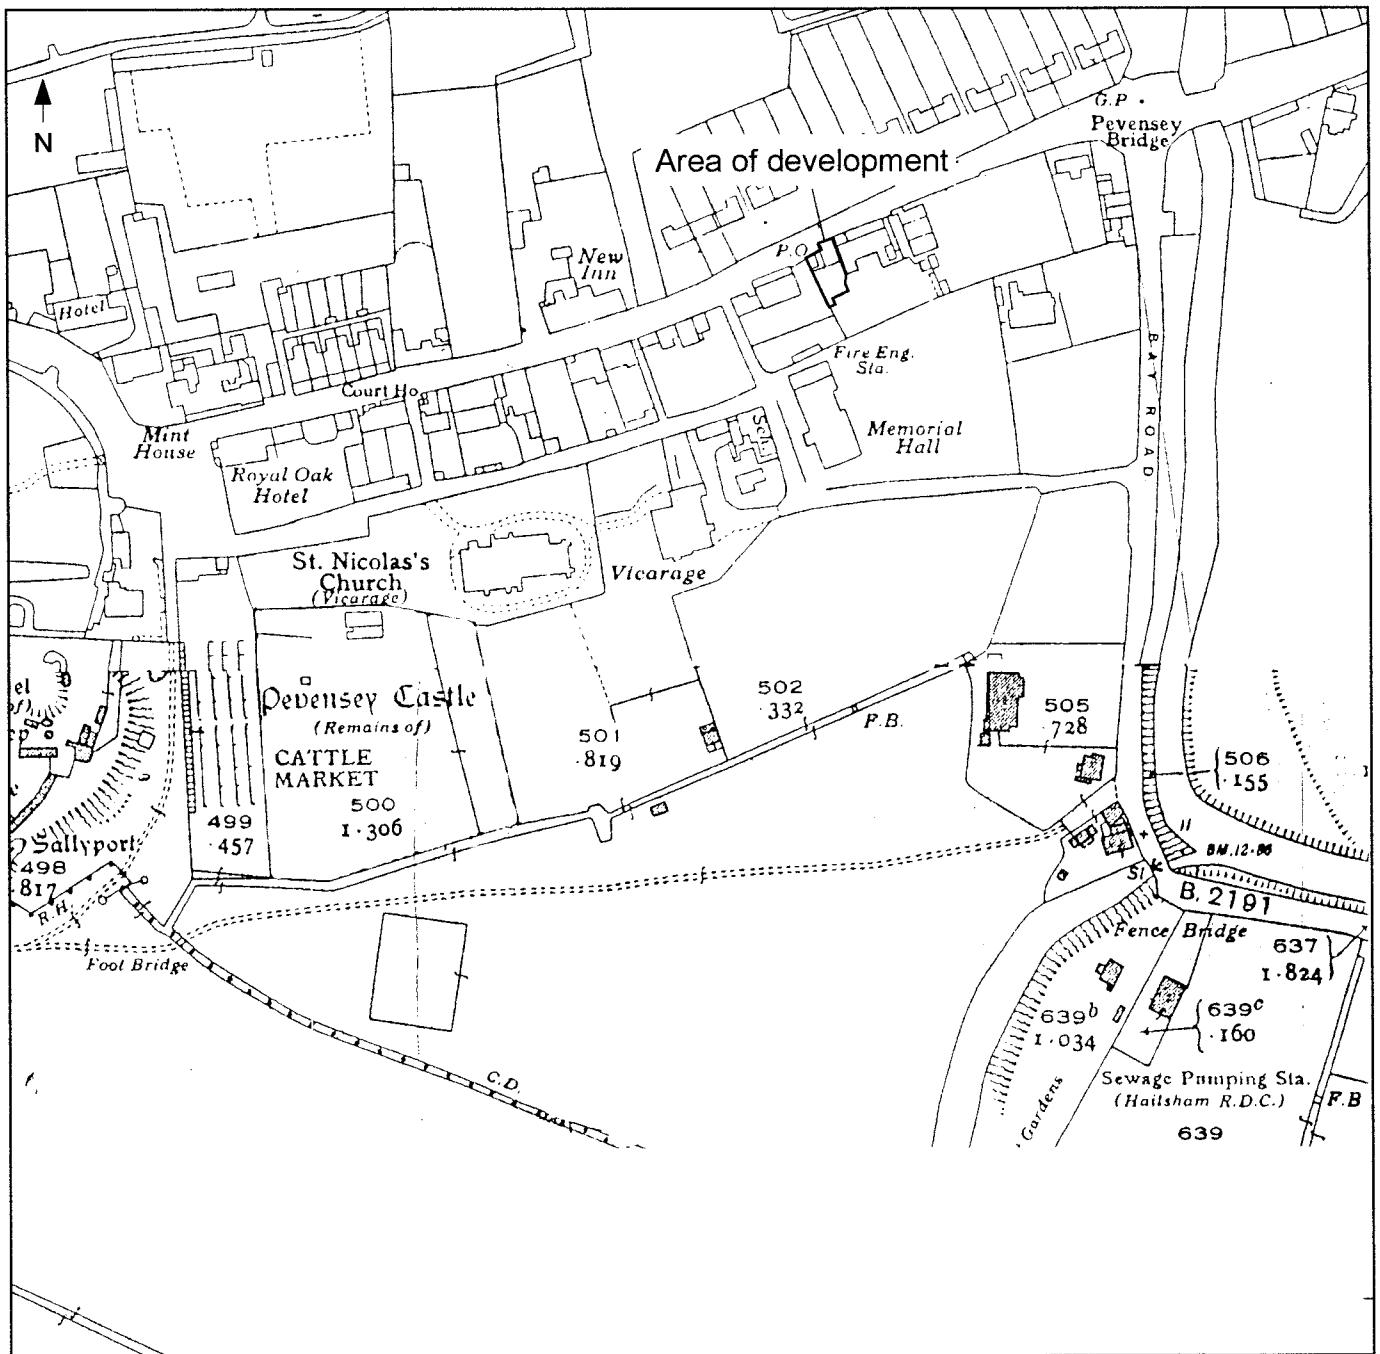


Fig. 7: 25" O.S. Map (Sheets 69/11 and 69/15) 1937/38



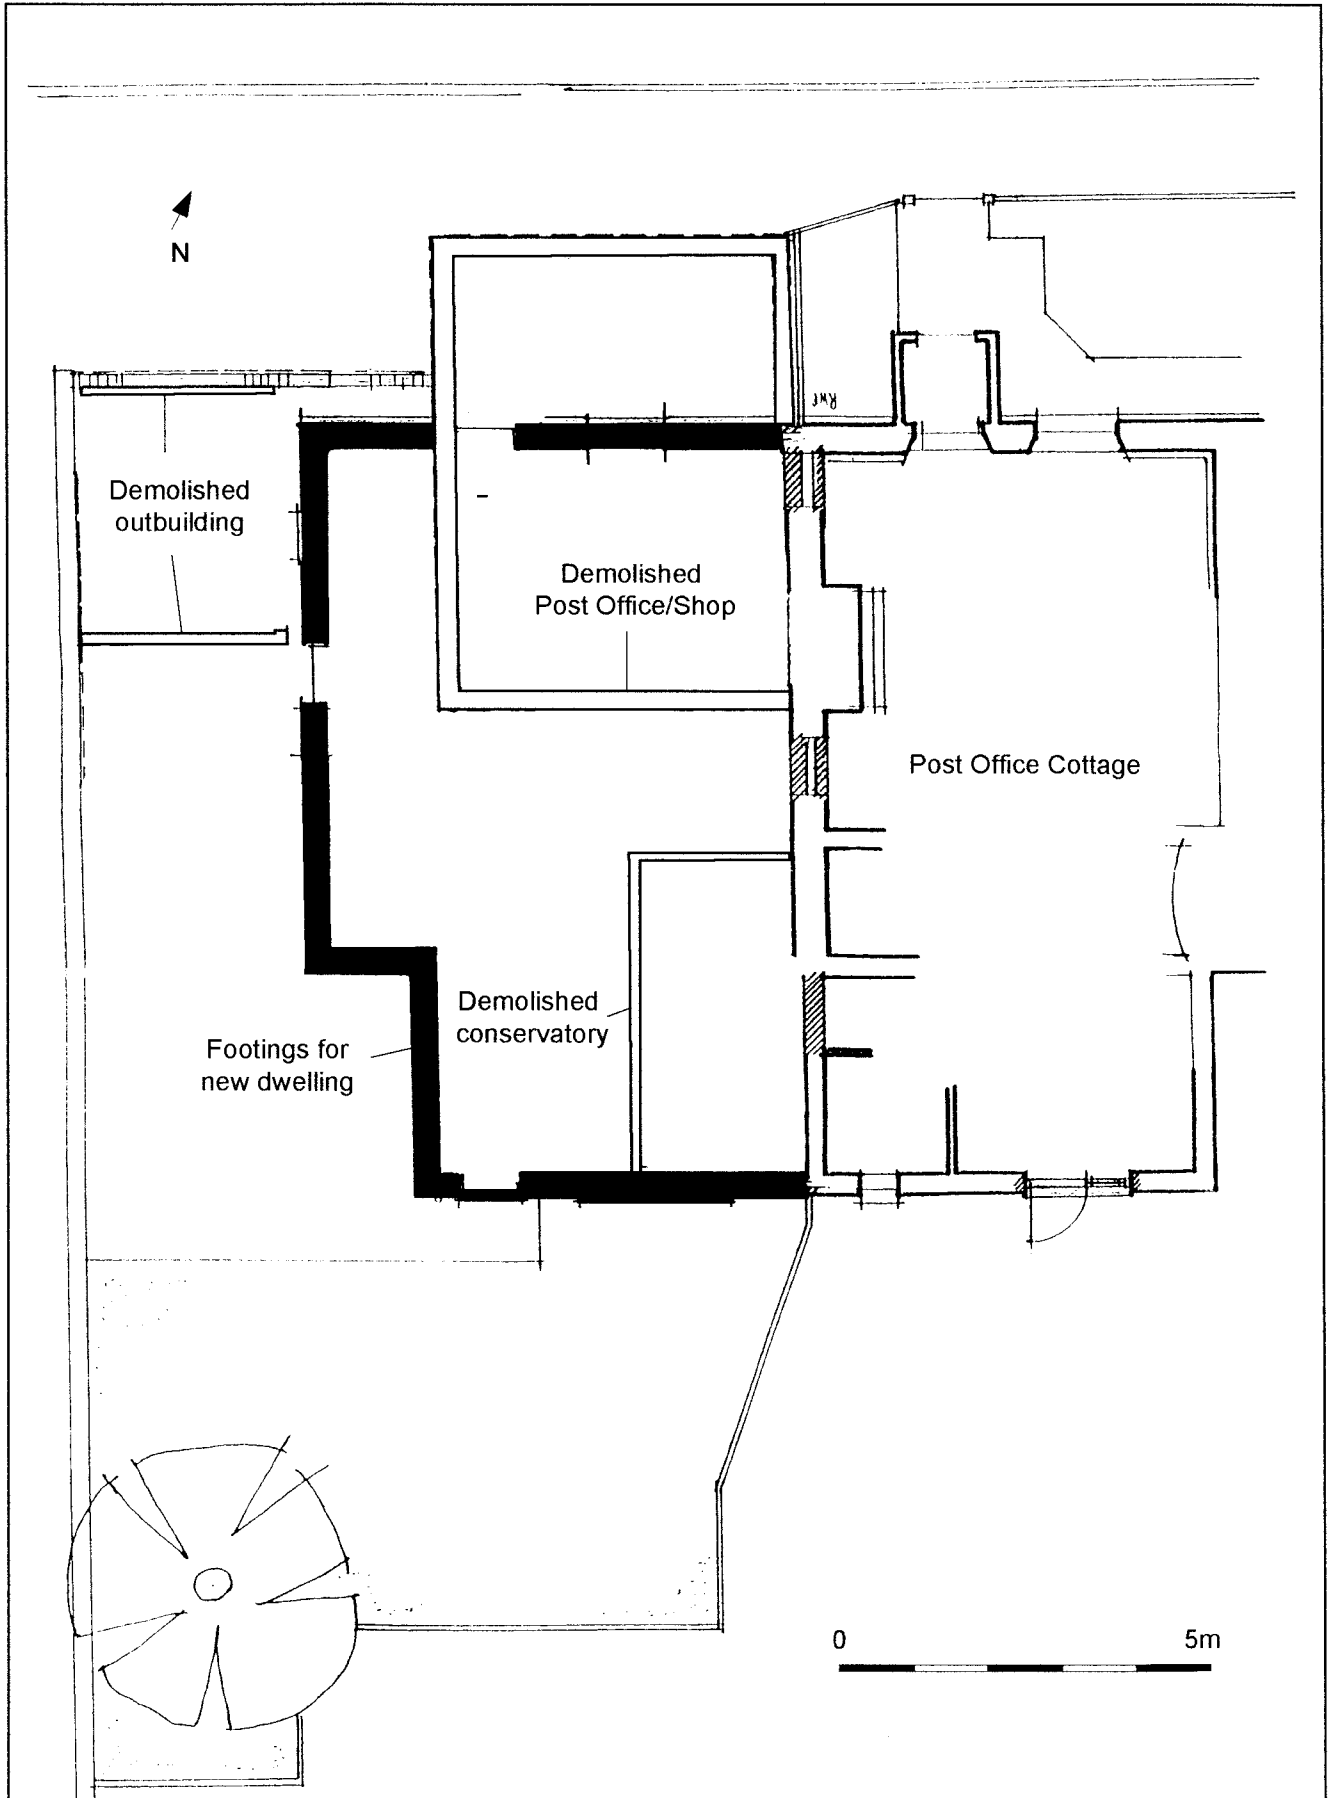


Fig. 8: Plan showing demolished structures and location of footings for new dwelling




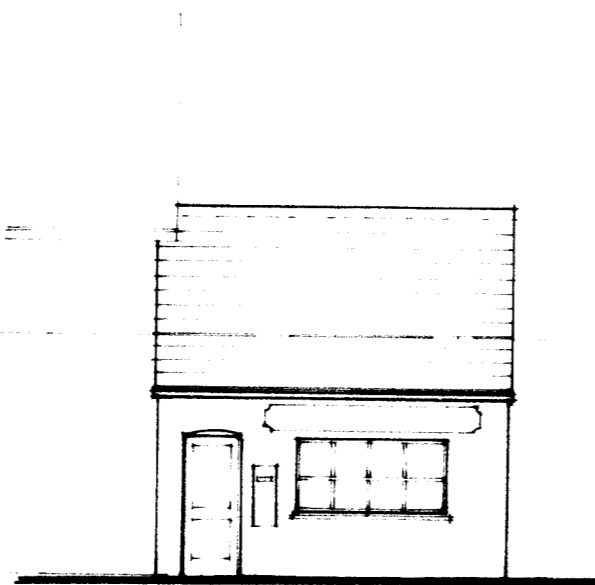


front elevation

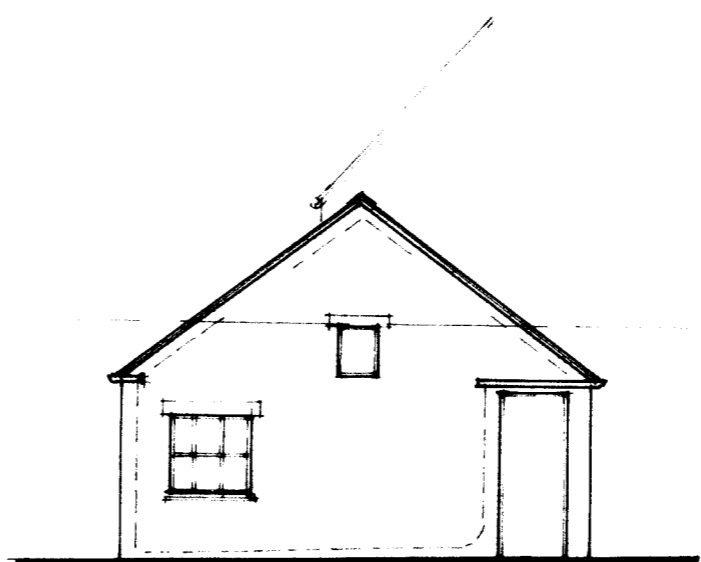

side elevation

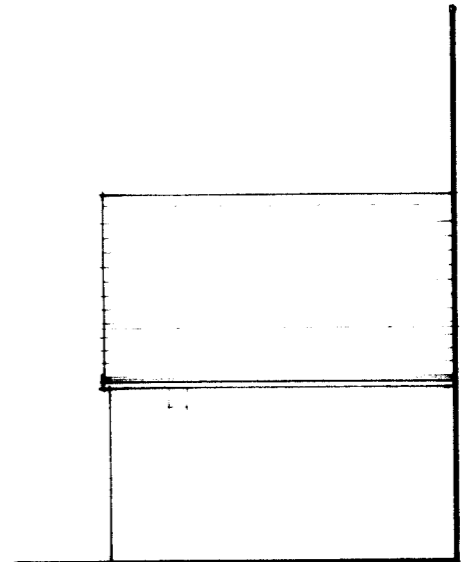

rear elevation

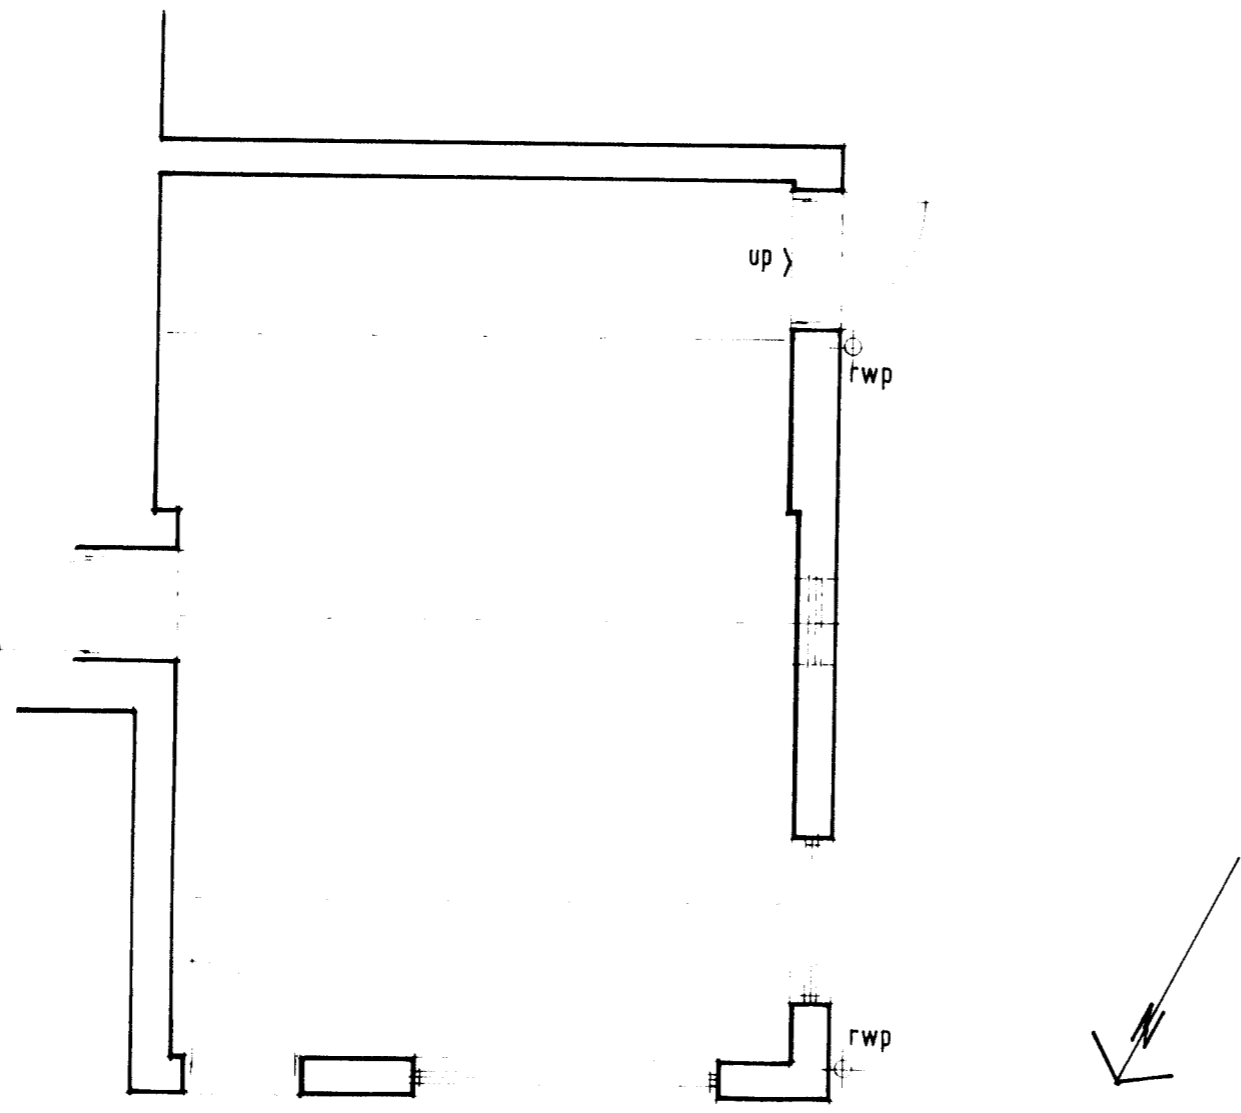

plan

Fig. 9: Survey of Post Office/Shop prior to demolition  
Scales 1:50 and 1:100

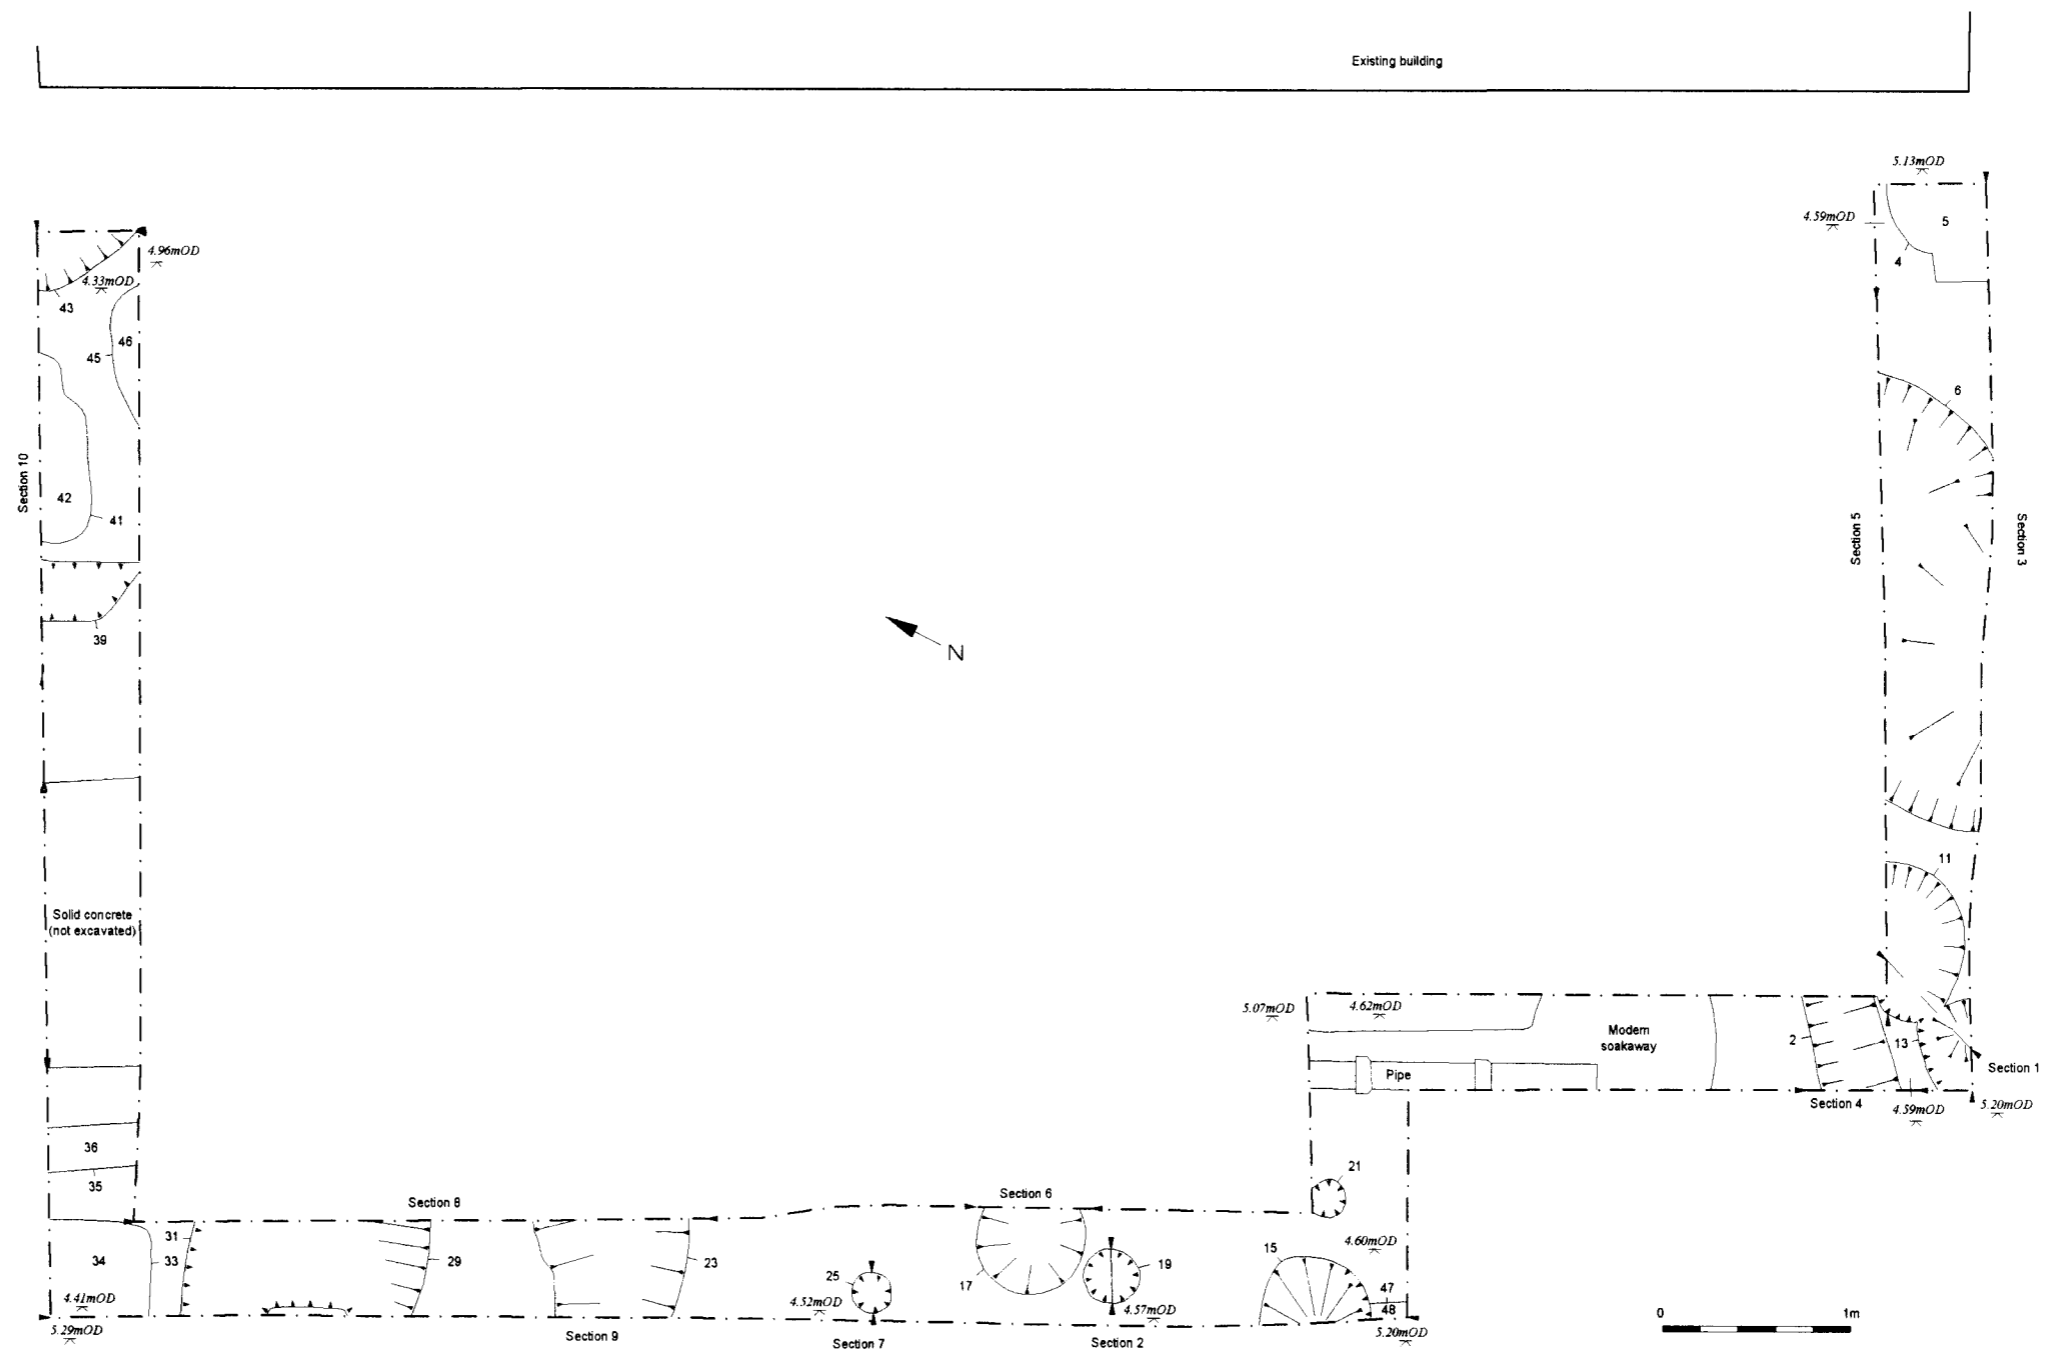


Fig. 10: Plan of excavated footings



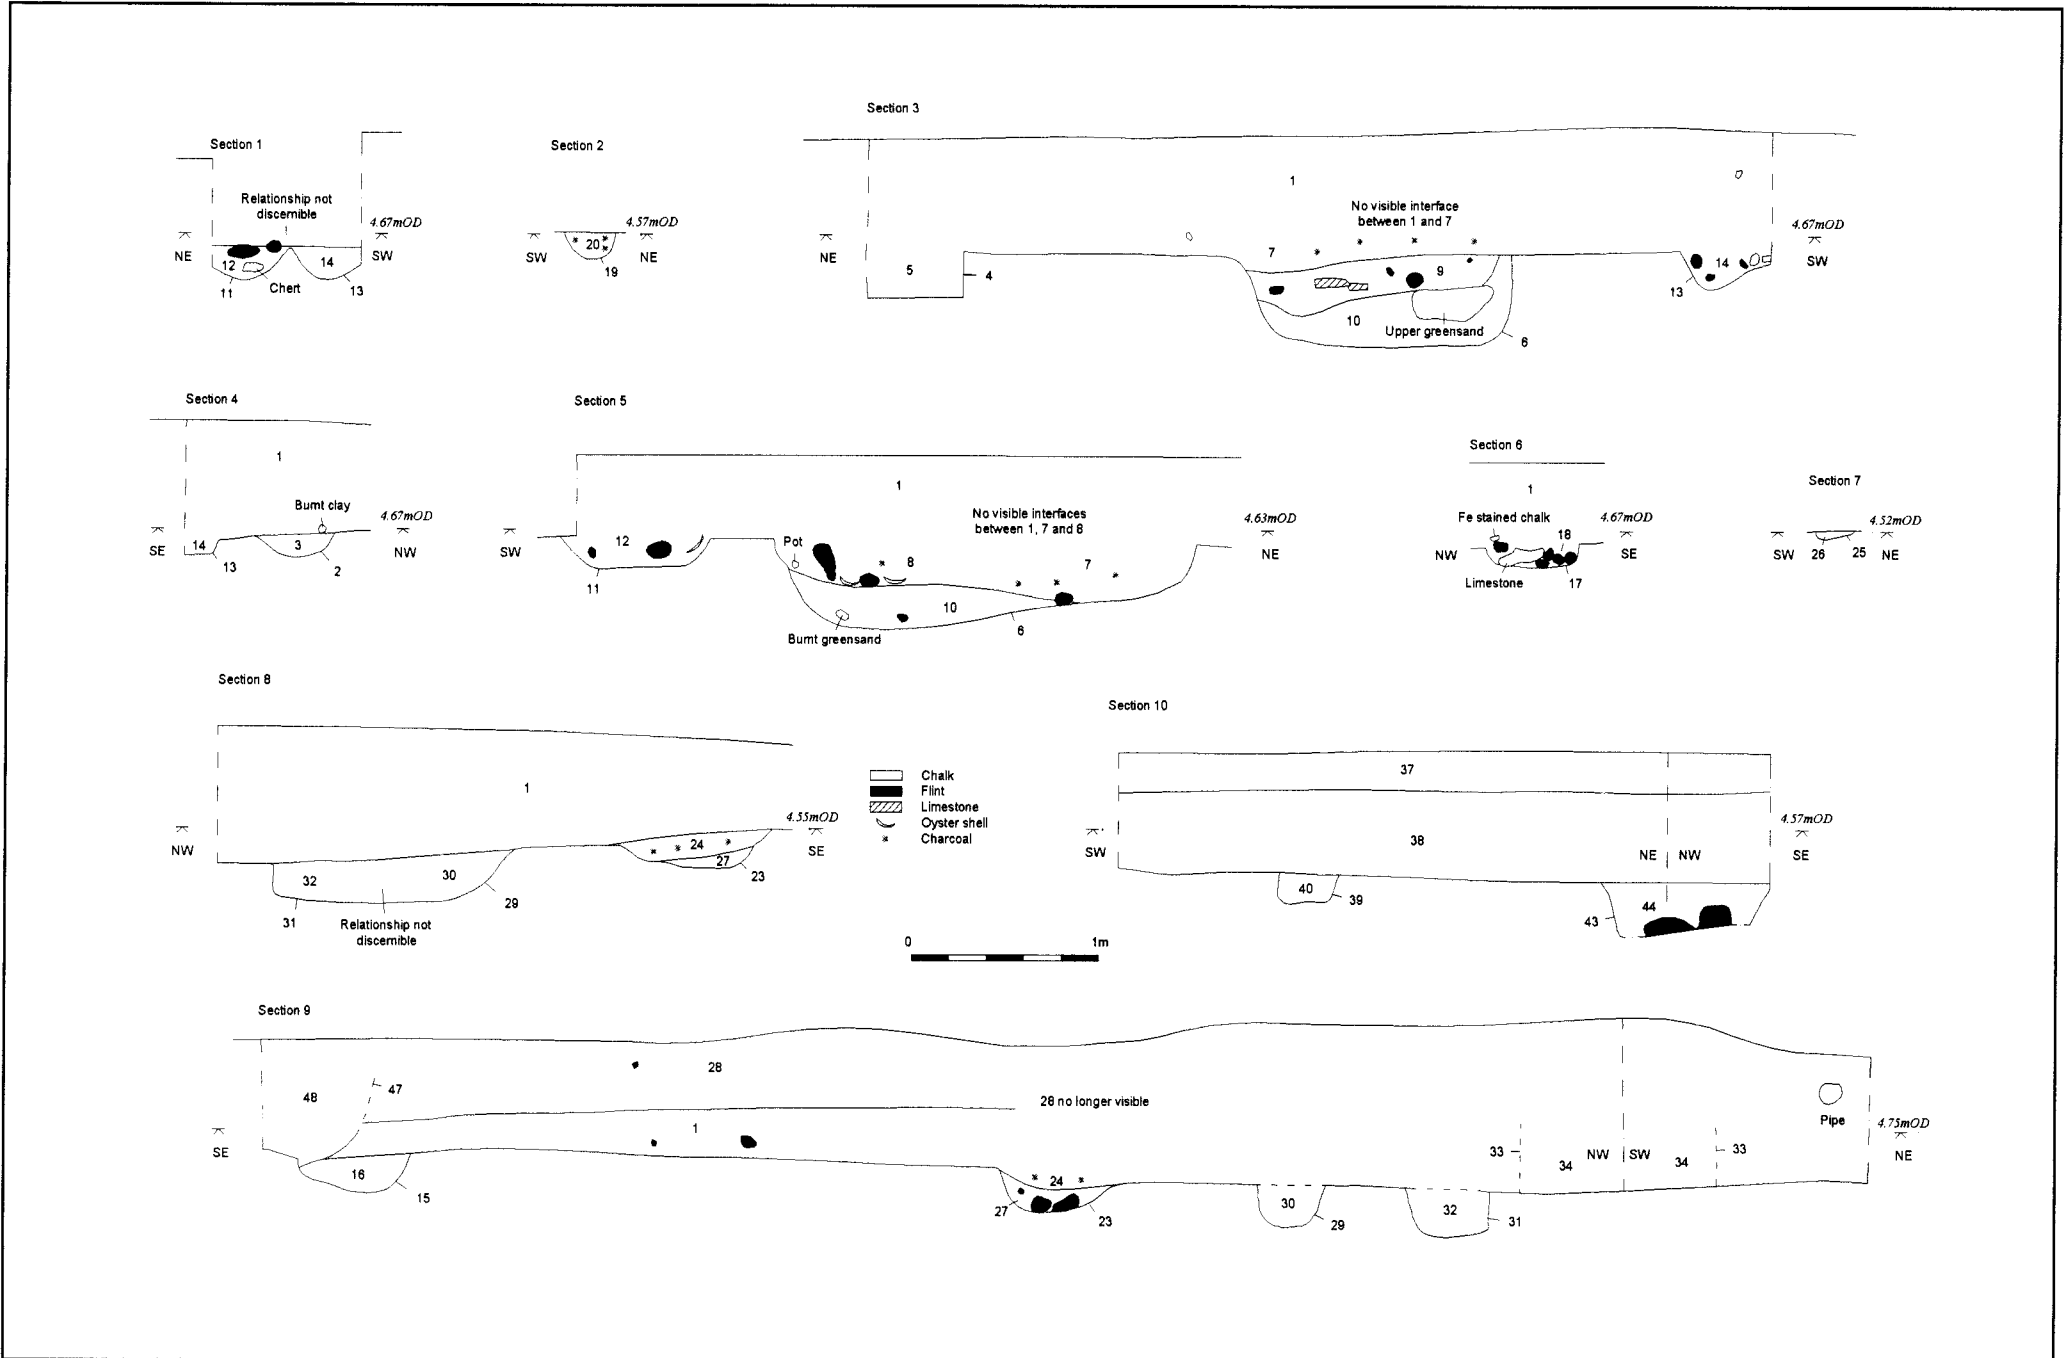


Fig. 12: Section drawings

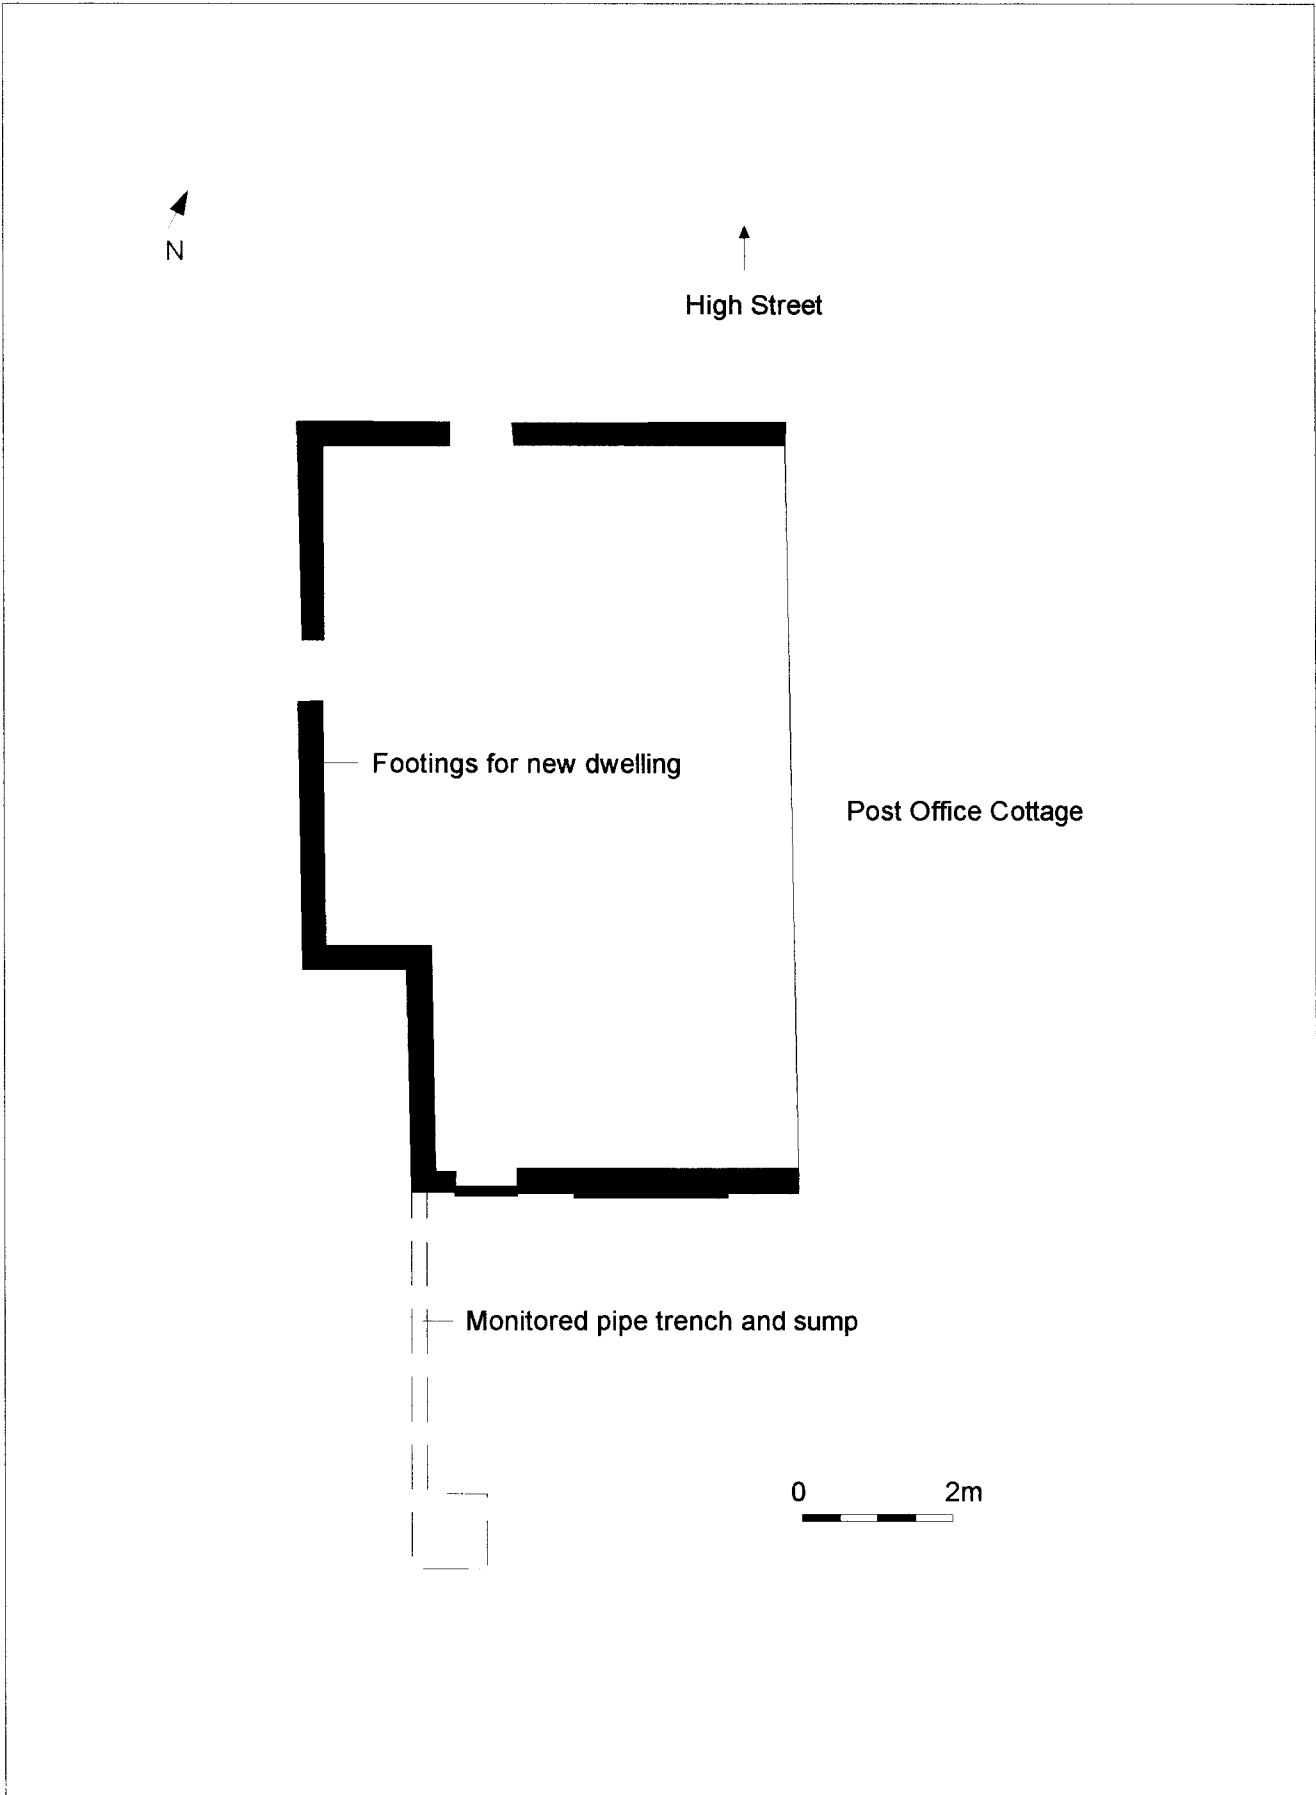


Fig. 13: Location of groundworks monitored during Watching Brief