

Figure 2 Plan of Thetford showing location of sites mentioned in the text. Scale 1:5000.



Figure 3 Site plan showing all features. Scale 1:625.



Figure 4 Plan of Late Saxon features. Scale 1:625.

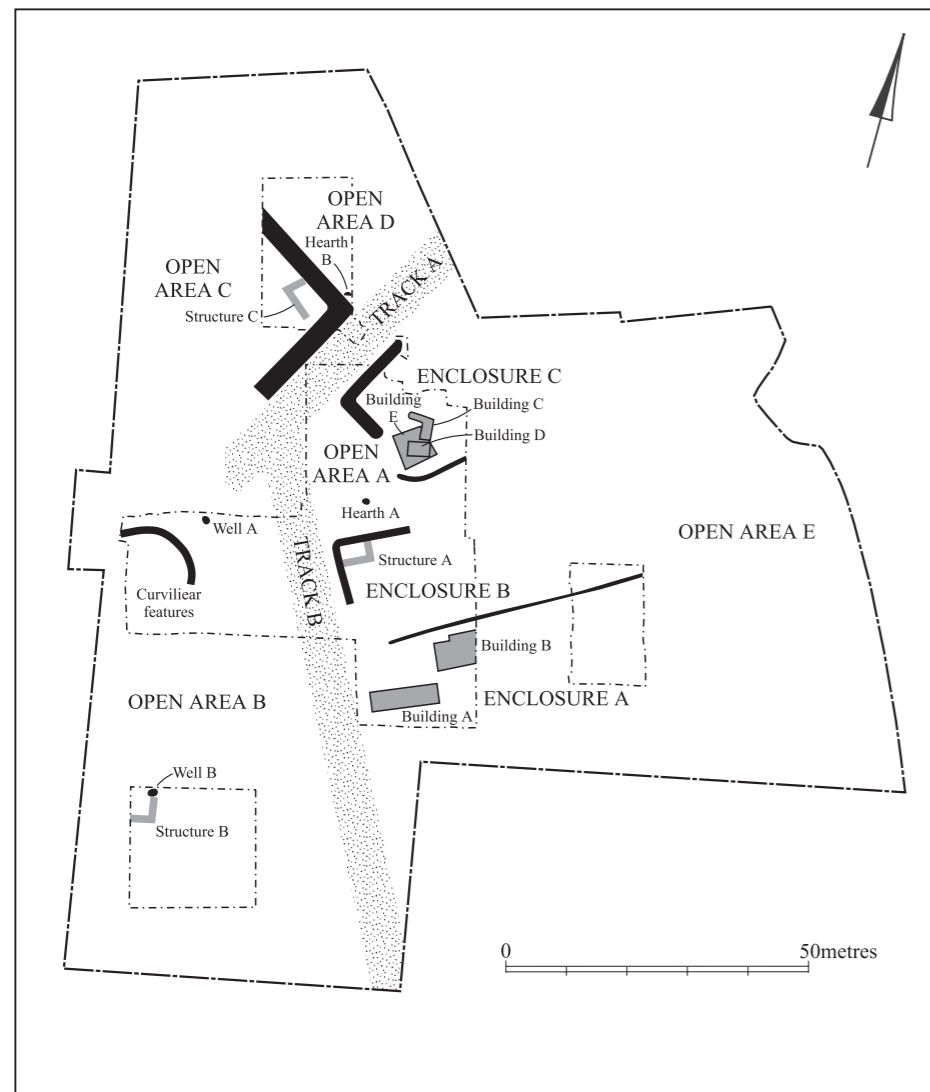


Figure 5 Interpretative plan of Late Saxon activity. Scale 1:1250.

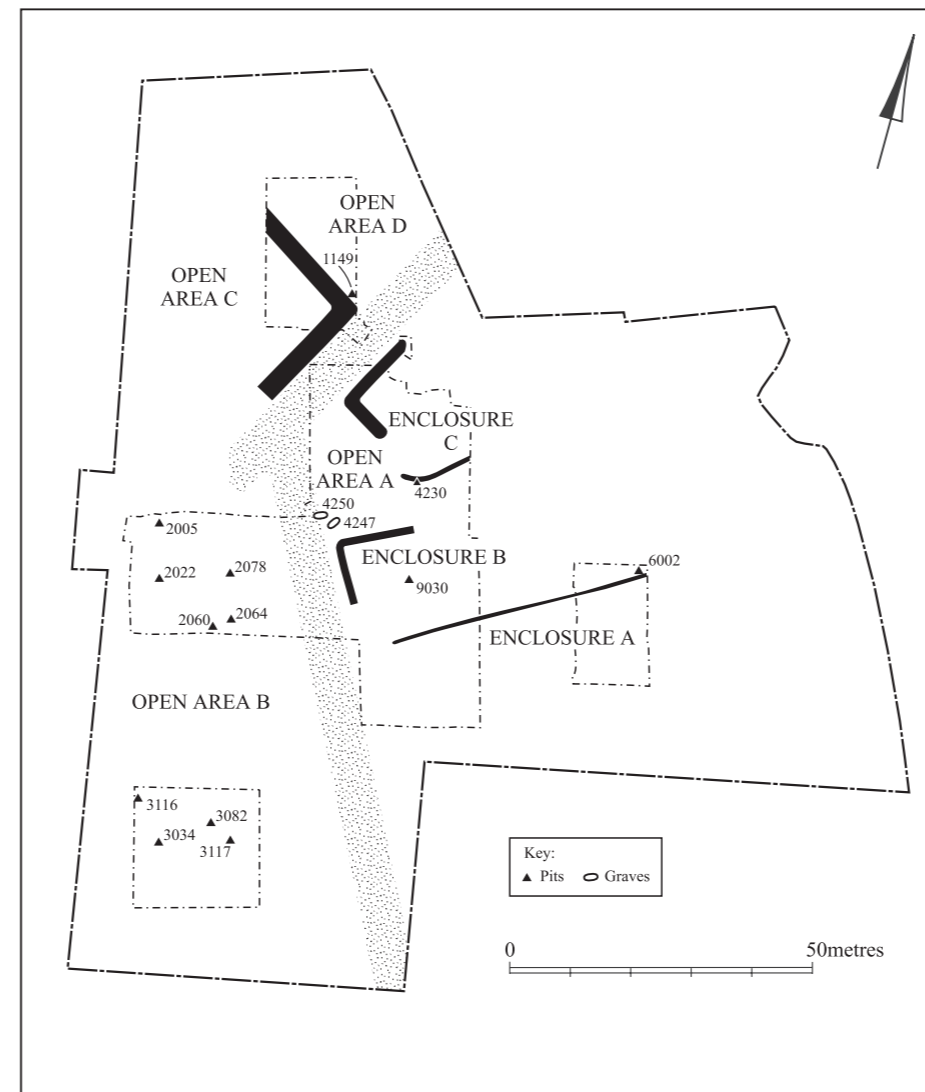


Figure 6 Plan showing location of Late Saxon features described in the text. Scale 1:1250.

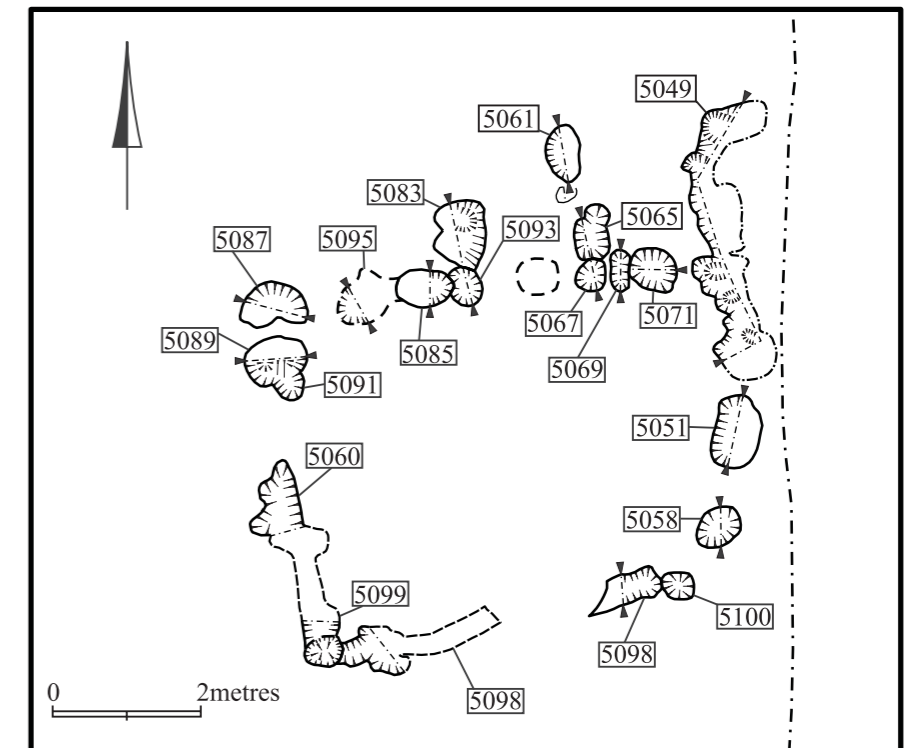


Figure 7 Building B: plan. Scale 1:100.

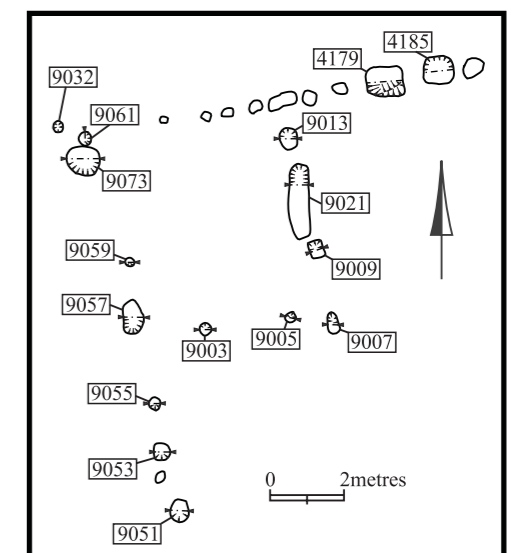


Figure 9 Structure A: plan. Scale 1:200.



Figure 26 Plan of early medieval features. Scale 1:625.

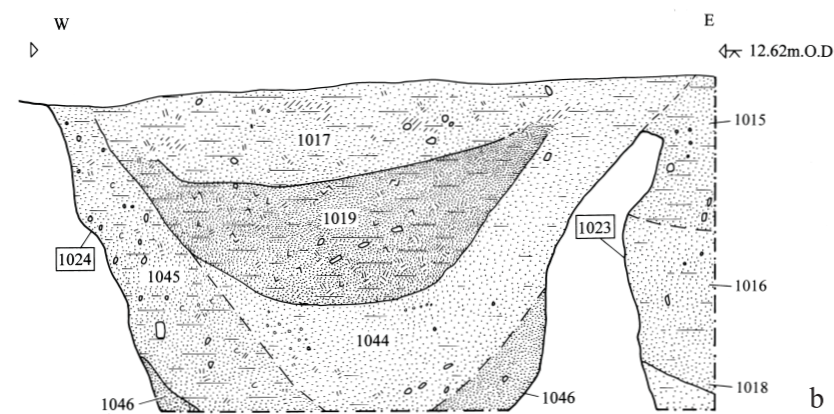
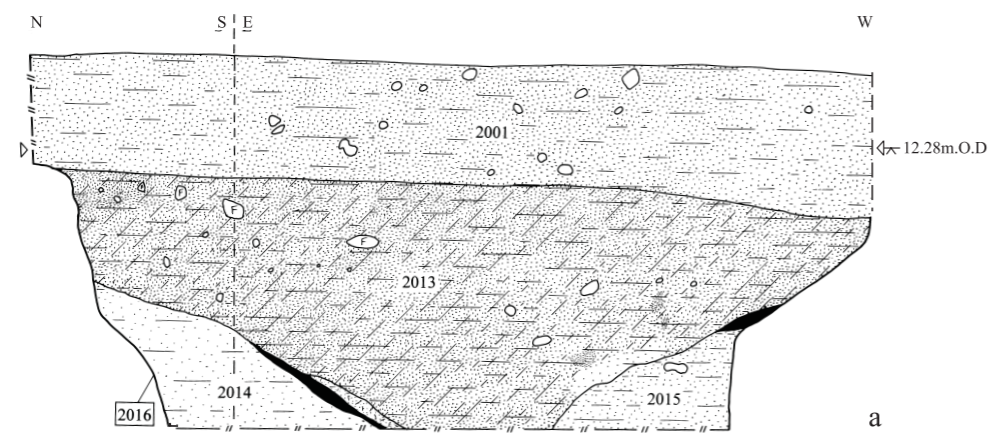


Figure 27 Pit sections: 2016, 1024. Scale 1:25.

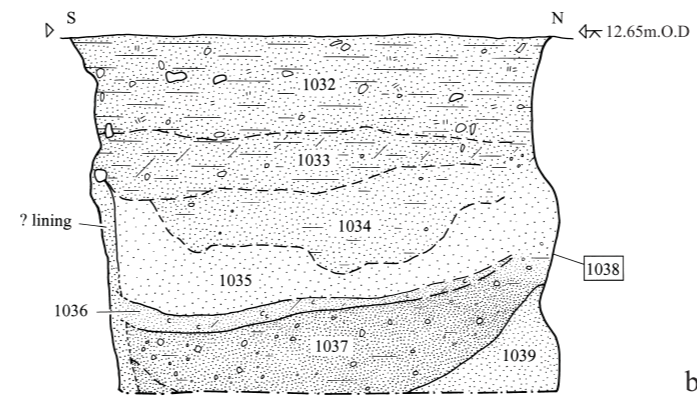
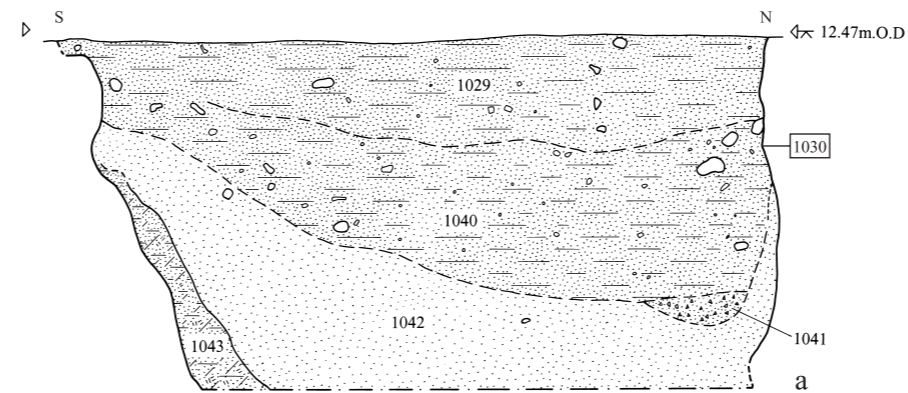


Figure 28 Pit sections: 1030, 1038. Scale 1:25

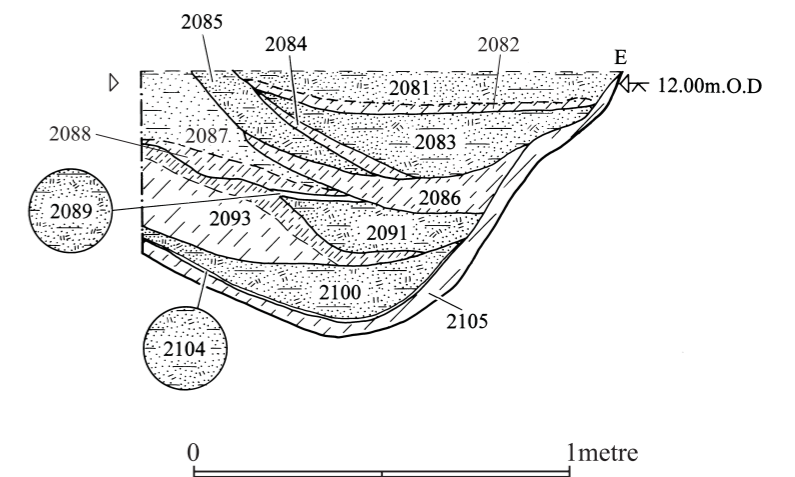


Figure 29 Hearth C: section. Scale 1:20.

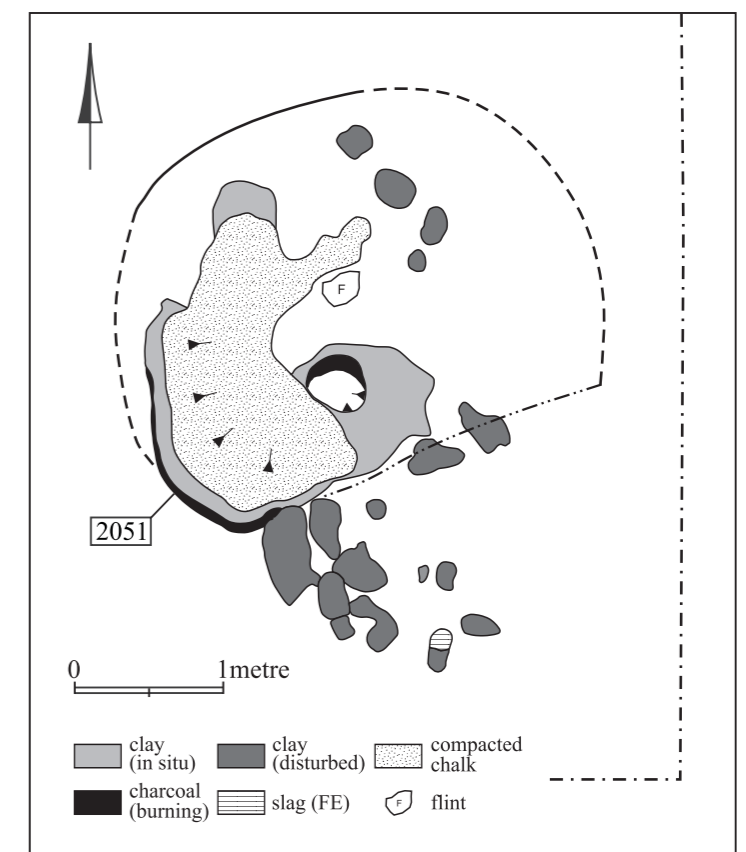


Figure 30 Hearth F: plan. Scale 1:50.

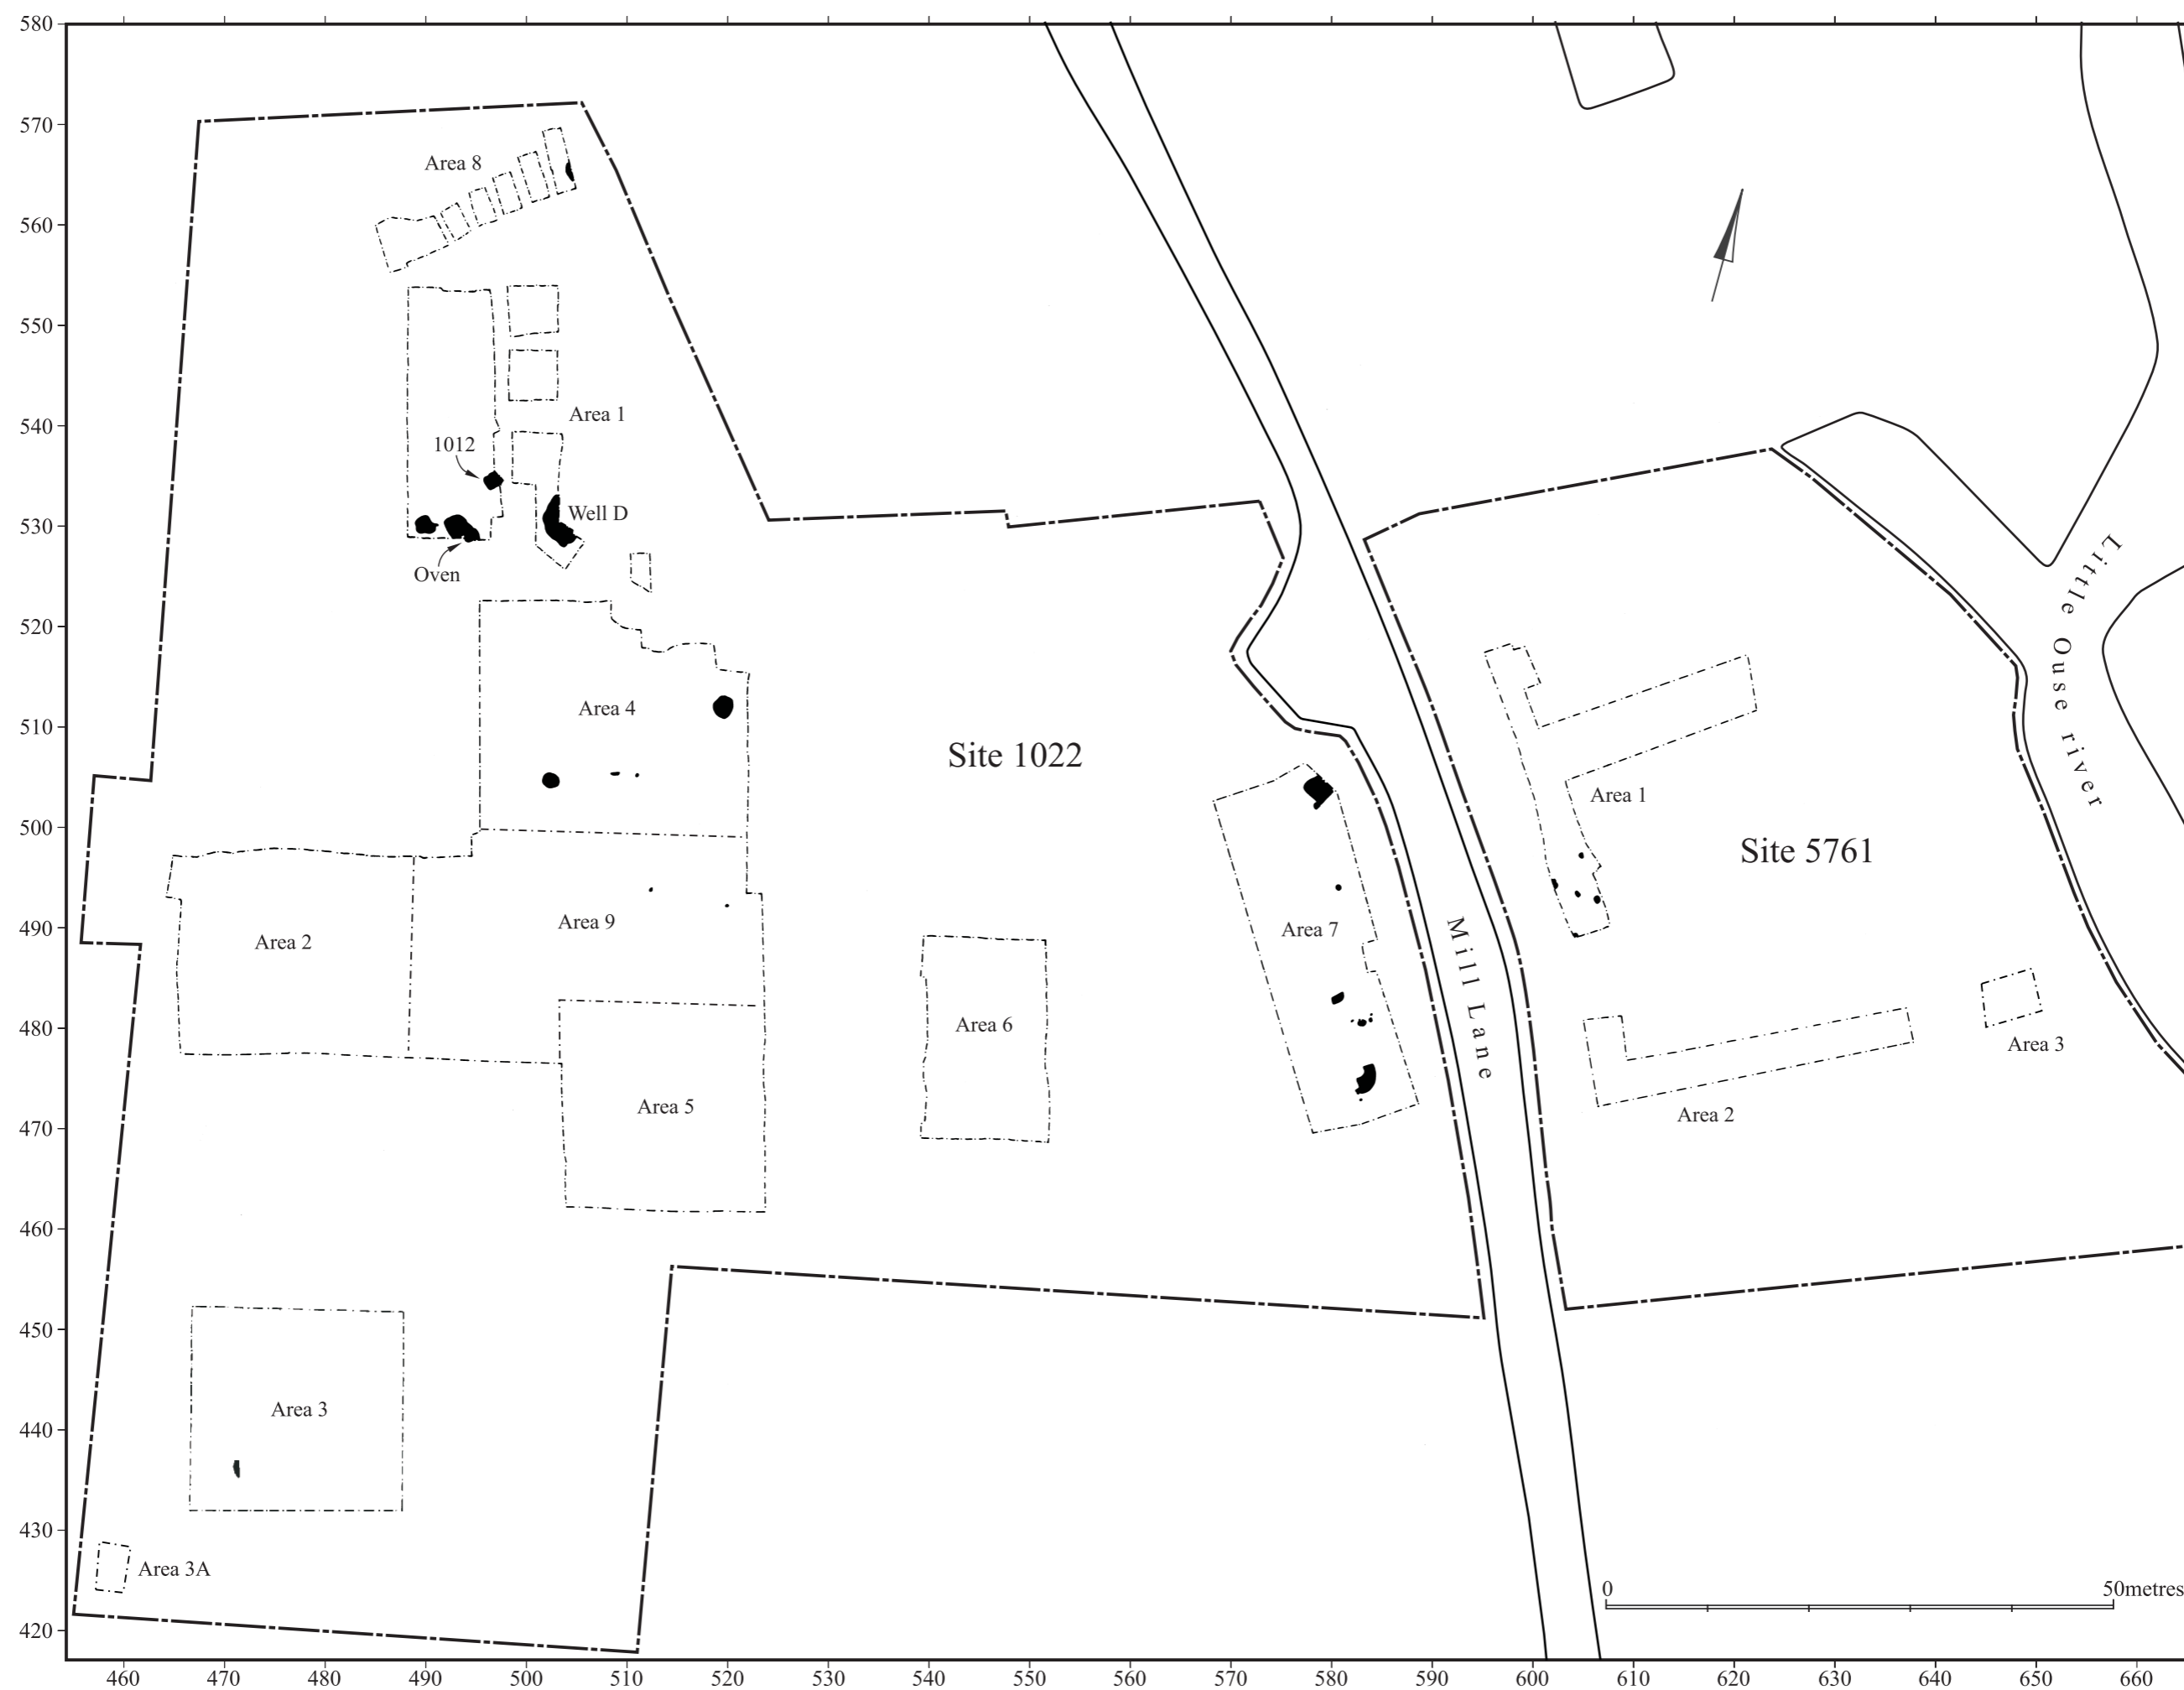


Figure 31 Plan of medieval features. Scale 1:625.

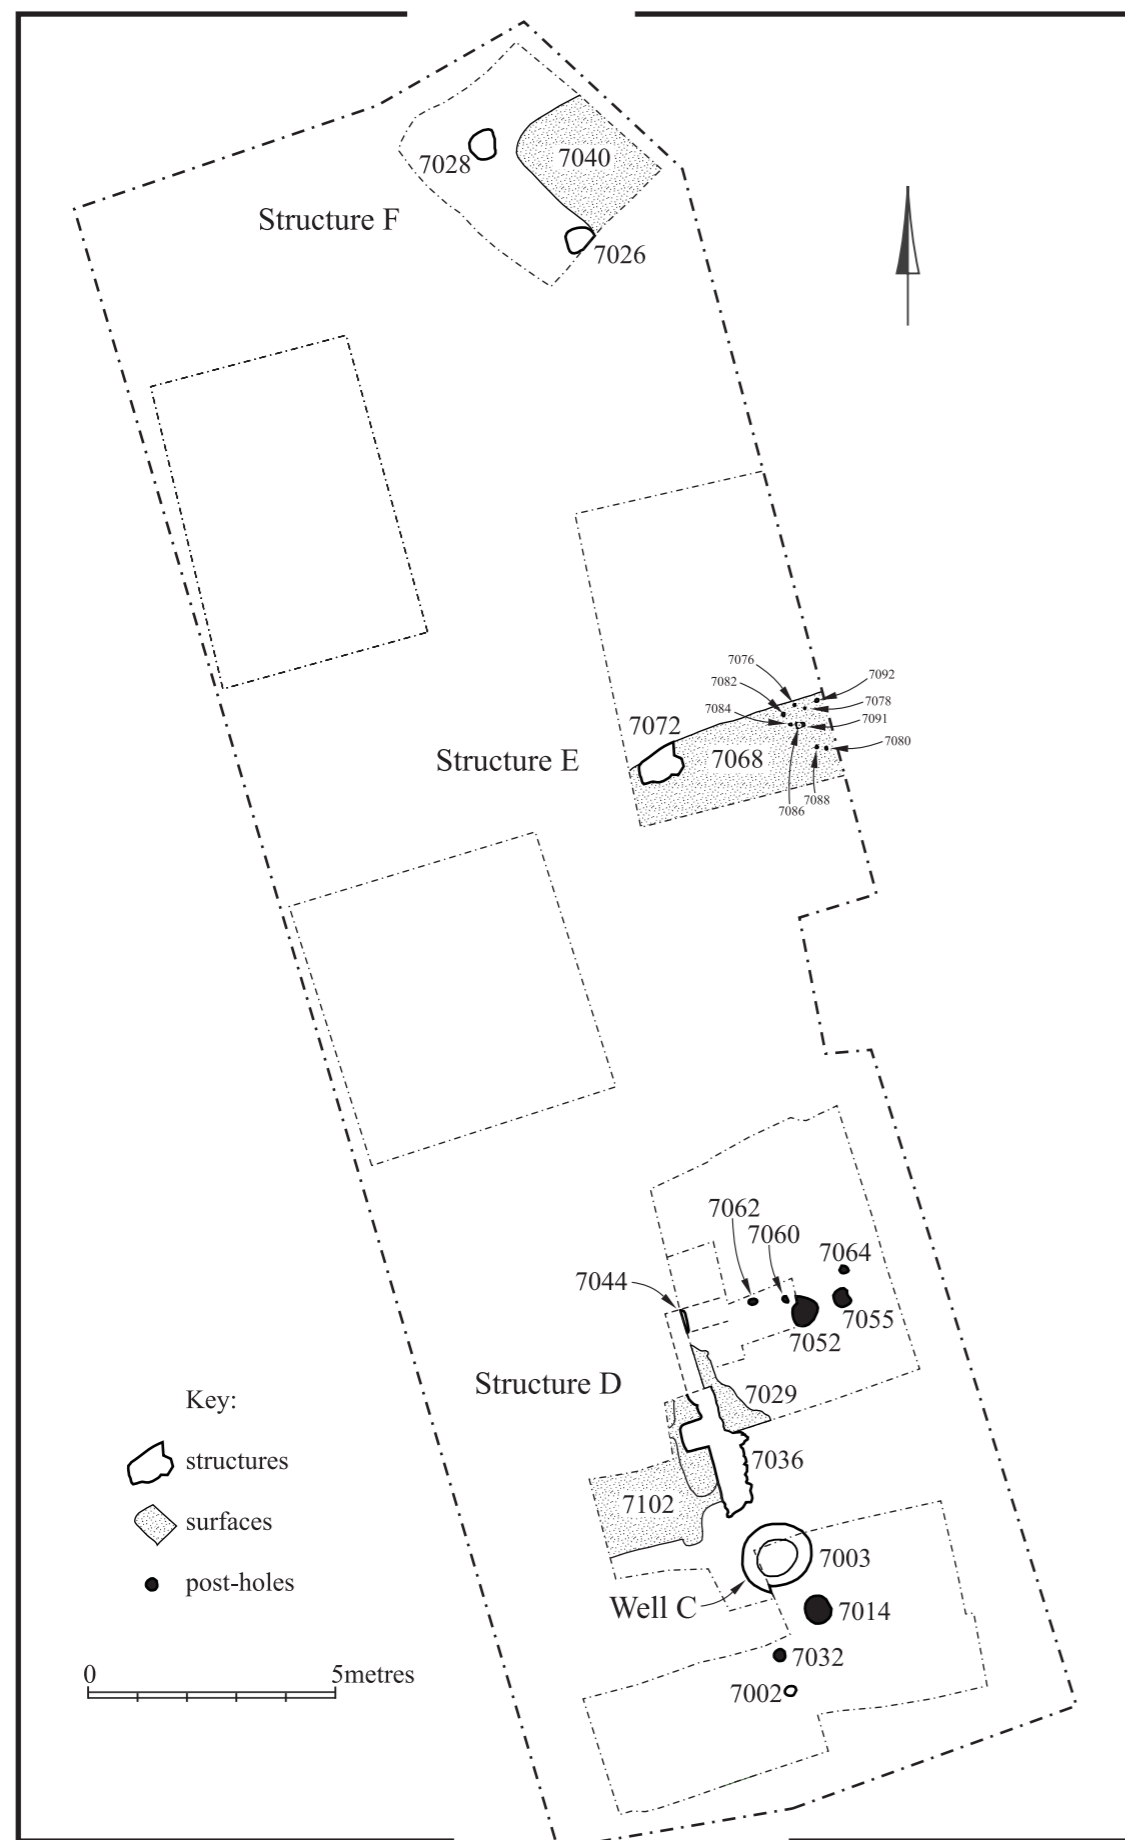


Figure 32 Plan showing Structures D, E, F and Well C

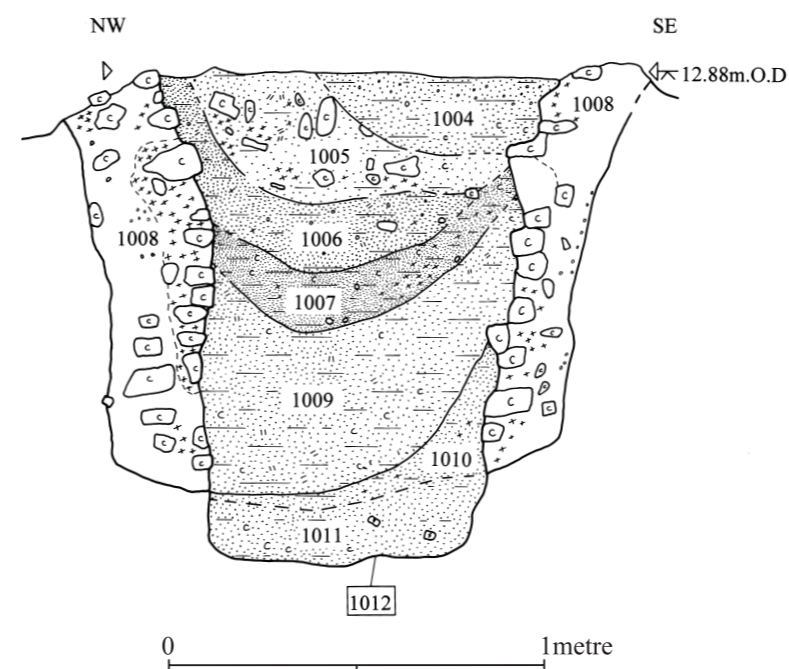


Figure 33 Pit section: 1012. Scale 1:20.

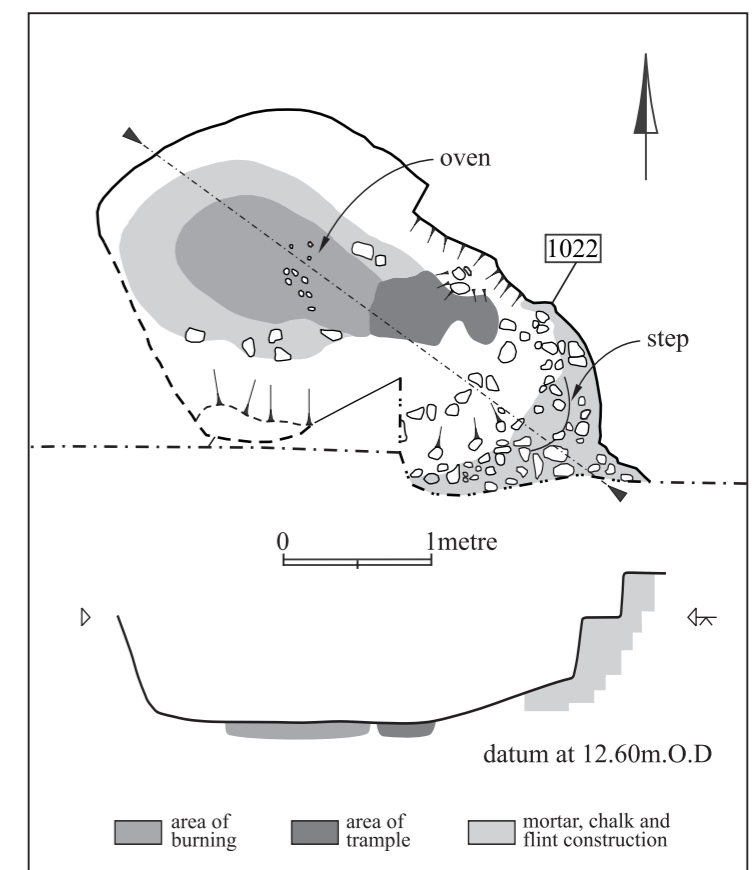


Figure 34 Plan and profile of oven. Scale 1:50.