




Old Greyhound Ground Floor

Old Greyhound 1st Floor

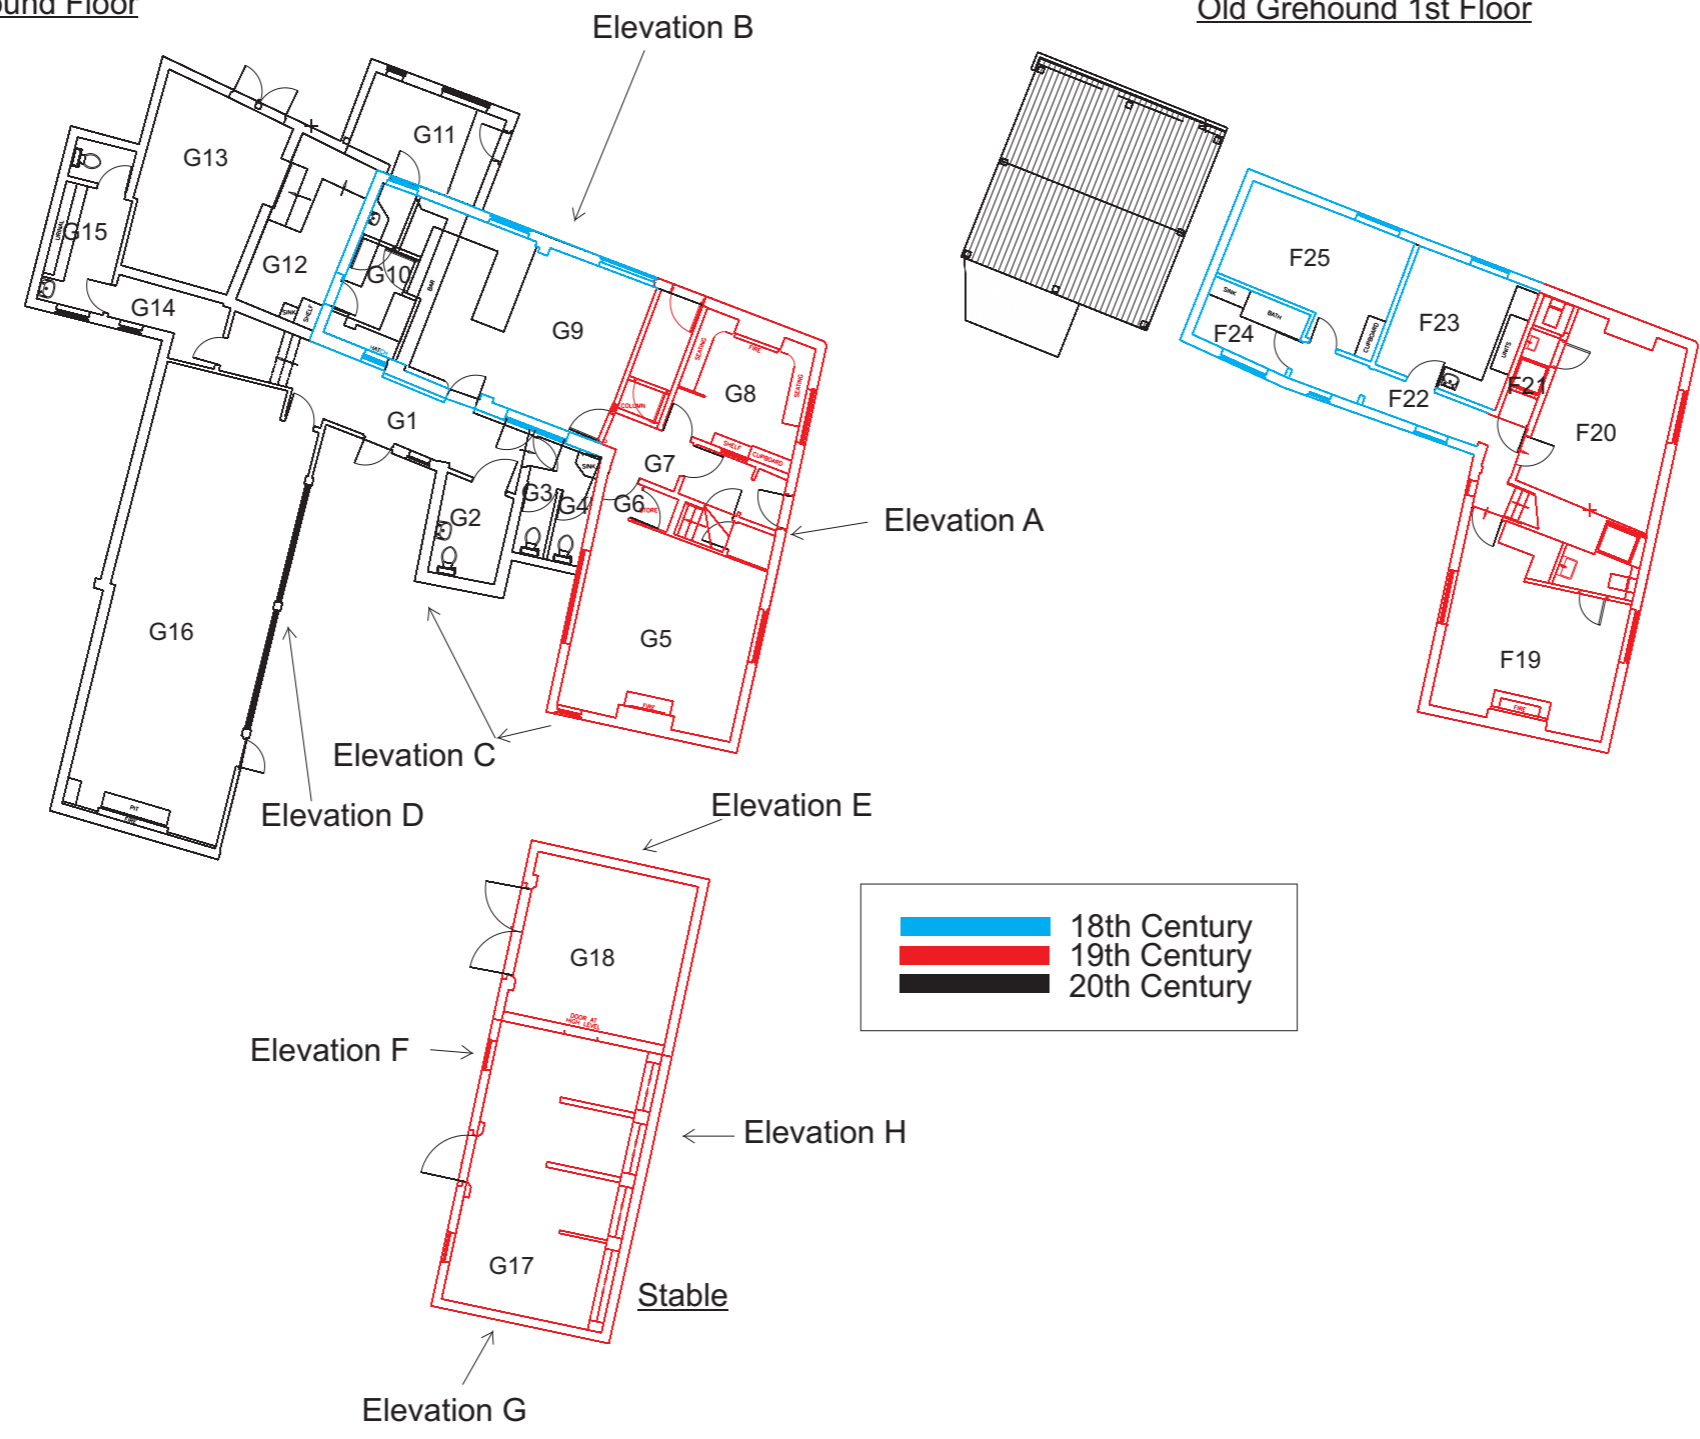

	18th Century
	19th Century
	20th Century

Drawing No: 396/3/14		
Project: Old Greyhound Inn, Main Street, Aslockton.		
Drawing Title: Fig. 3: Plans & Phasing.		
Scale: 1:200@A3	Site Code: OGAS 14	
Drn SLW	Chk	Date 04/09/2014
Midland Archaeological Services Old House 59 Church Street Digby Lincoln LN 4 3LZ Telephone: 01526 321 966 info@midarch.co.uk		