


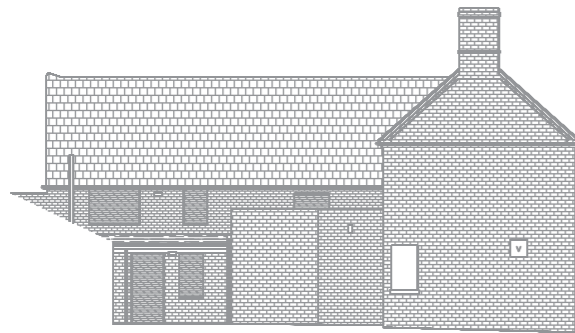


Elevation A




Elevation B




Elevation C

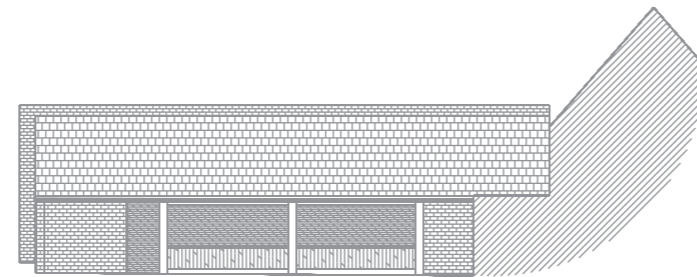


Elevation D

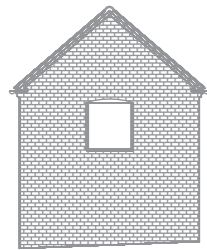


Elevation E

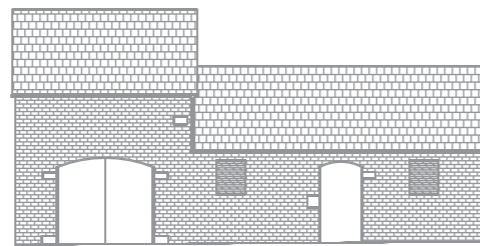

Elevation F

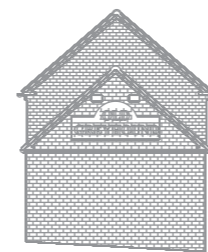

Elevation G

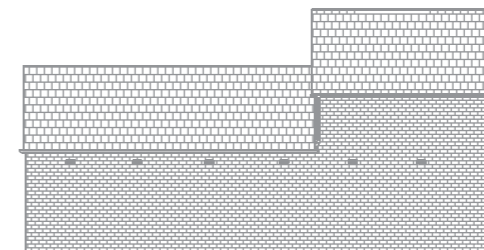

Elevation H

Drawing No: 396/4/14		
Project: Old Greyhound Inn, Main Street, Aslockton.		
Drawing Title: Fig. 4: Elevations.		
Scale: 1:200@A3	Site Code: OGAS 14	
Drn SLW	Chk	Date 04/09/2014
Midland Archaeological Services Old House 59 Church Street Digby Lincoln LN 4 3LZ Telephone: 01526 321 966 info@midarch.co.uk		