



C263 ARCHAEOLOGY LATE EAST Survey Report Archaeological Evaluation Custom House (XTI13)

Document Number: C263-MLA-X-RGN-CRG03-50037

Document History:

Version:	Date:	Prepared By:	Checked by:	Approved by:	Version History
1.0	12/06/13	S Jones (MOLA)	M Smith (MOLA)	David Divers	For CRL Review
		<i>S Jones</i>	<i>Michael Smith</i>	<i>DD</i>	

CROSSRAIL REVIEW AND ACCEPTANCE STATUS	
This decal is to be used for submitted documents requiring acceptance by CRL.	
<input checked="" type="checkbox"/>	Code 1. Accepted. Work May Proceed
<input type="checkbox"/>	Code 2. Not Accepted. Revise and resubmit. Work may proceed subject to incorporation of changes indicated
<input type="checkbox"/>	Code 3. Not Accepted. Revise and resubmit. Work may not proceed
<input type="checkbox"/>	Code 4. Received for information only. Receipt is confirmed
Reviewed/Accepted by: (signature)	Date: <i>3/7/13</i>
Print Name: <i>S. JONES</i>	
Acceptance by CRL does not relieve the designer/supplier from full compliance with their contractual obligations and does not constitute CRL approval of design, details, calculations, analyses, test methods or materials developed or selected by the designer/supplier.	

This document contains proprietary information. No part of this document may be reproduced without prior written consent from the chief executive of Crossrail Ltd.

MOLA Survey Report for Crossrail

Event code / MOLA site code	XT113
Sub-site division (if applicable)	Custom House Archaeological Evaluation
Site Address	DLR Custom House Station and south of Victoria Dock Road Custom House, London, E14
Type of archaeological fieldwork	Evaluation
Coordinate system	Delivered in Crossrail London Survey Grid
Survey method and control	CAD data supplied by contractor
Survey date / surveyors	Supplied by contractor on site
Derivation of vertical control	TBMs supplied by contractor
Values of TBMs	Trench 1: 101.48m ATD Trenches 2–4: 103.0m ATD Live survey from Crossrail surveyor
Additional information	Control coordinates: None. Control stations displayed as supplied by contractor
Digital deliverable metadata	Microstation dgn V8 format on LSG coordinates, in metres drawing units File Name : C263_XT13_Custom_House_Areas_of_Archaeological_Evaluation.dgn

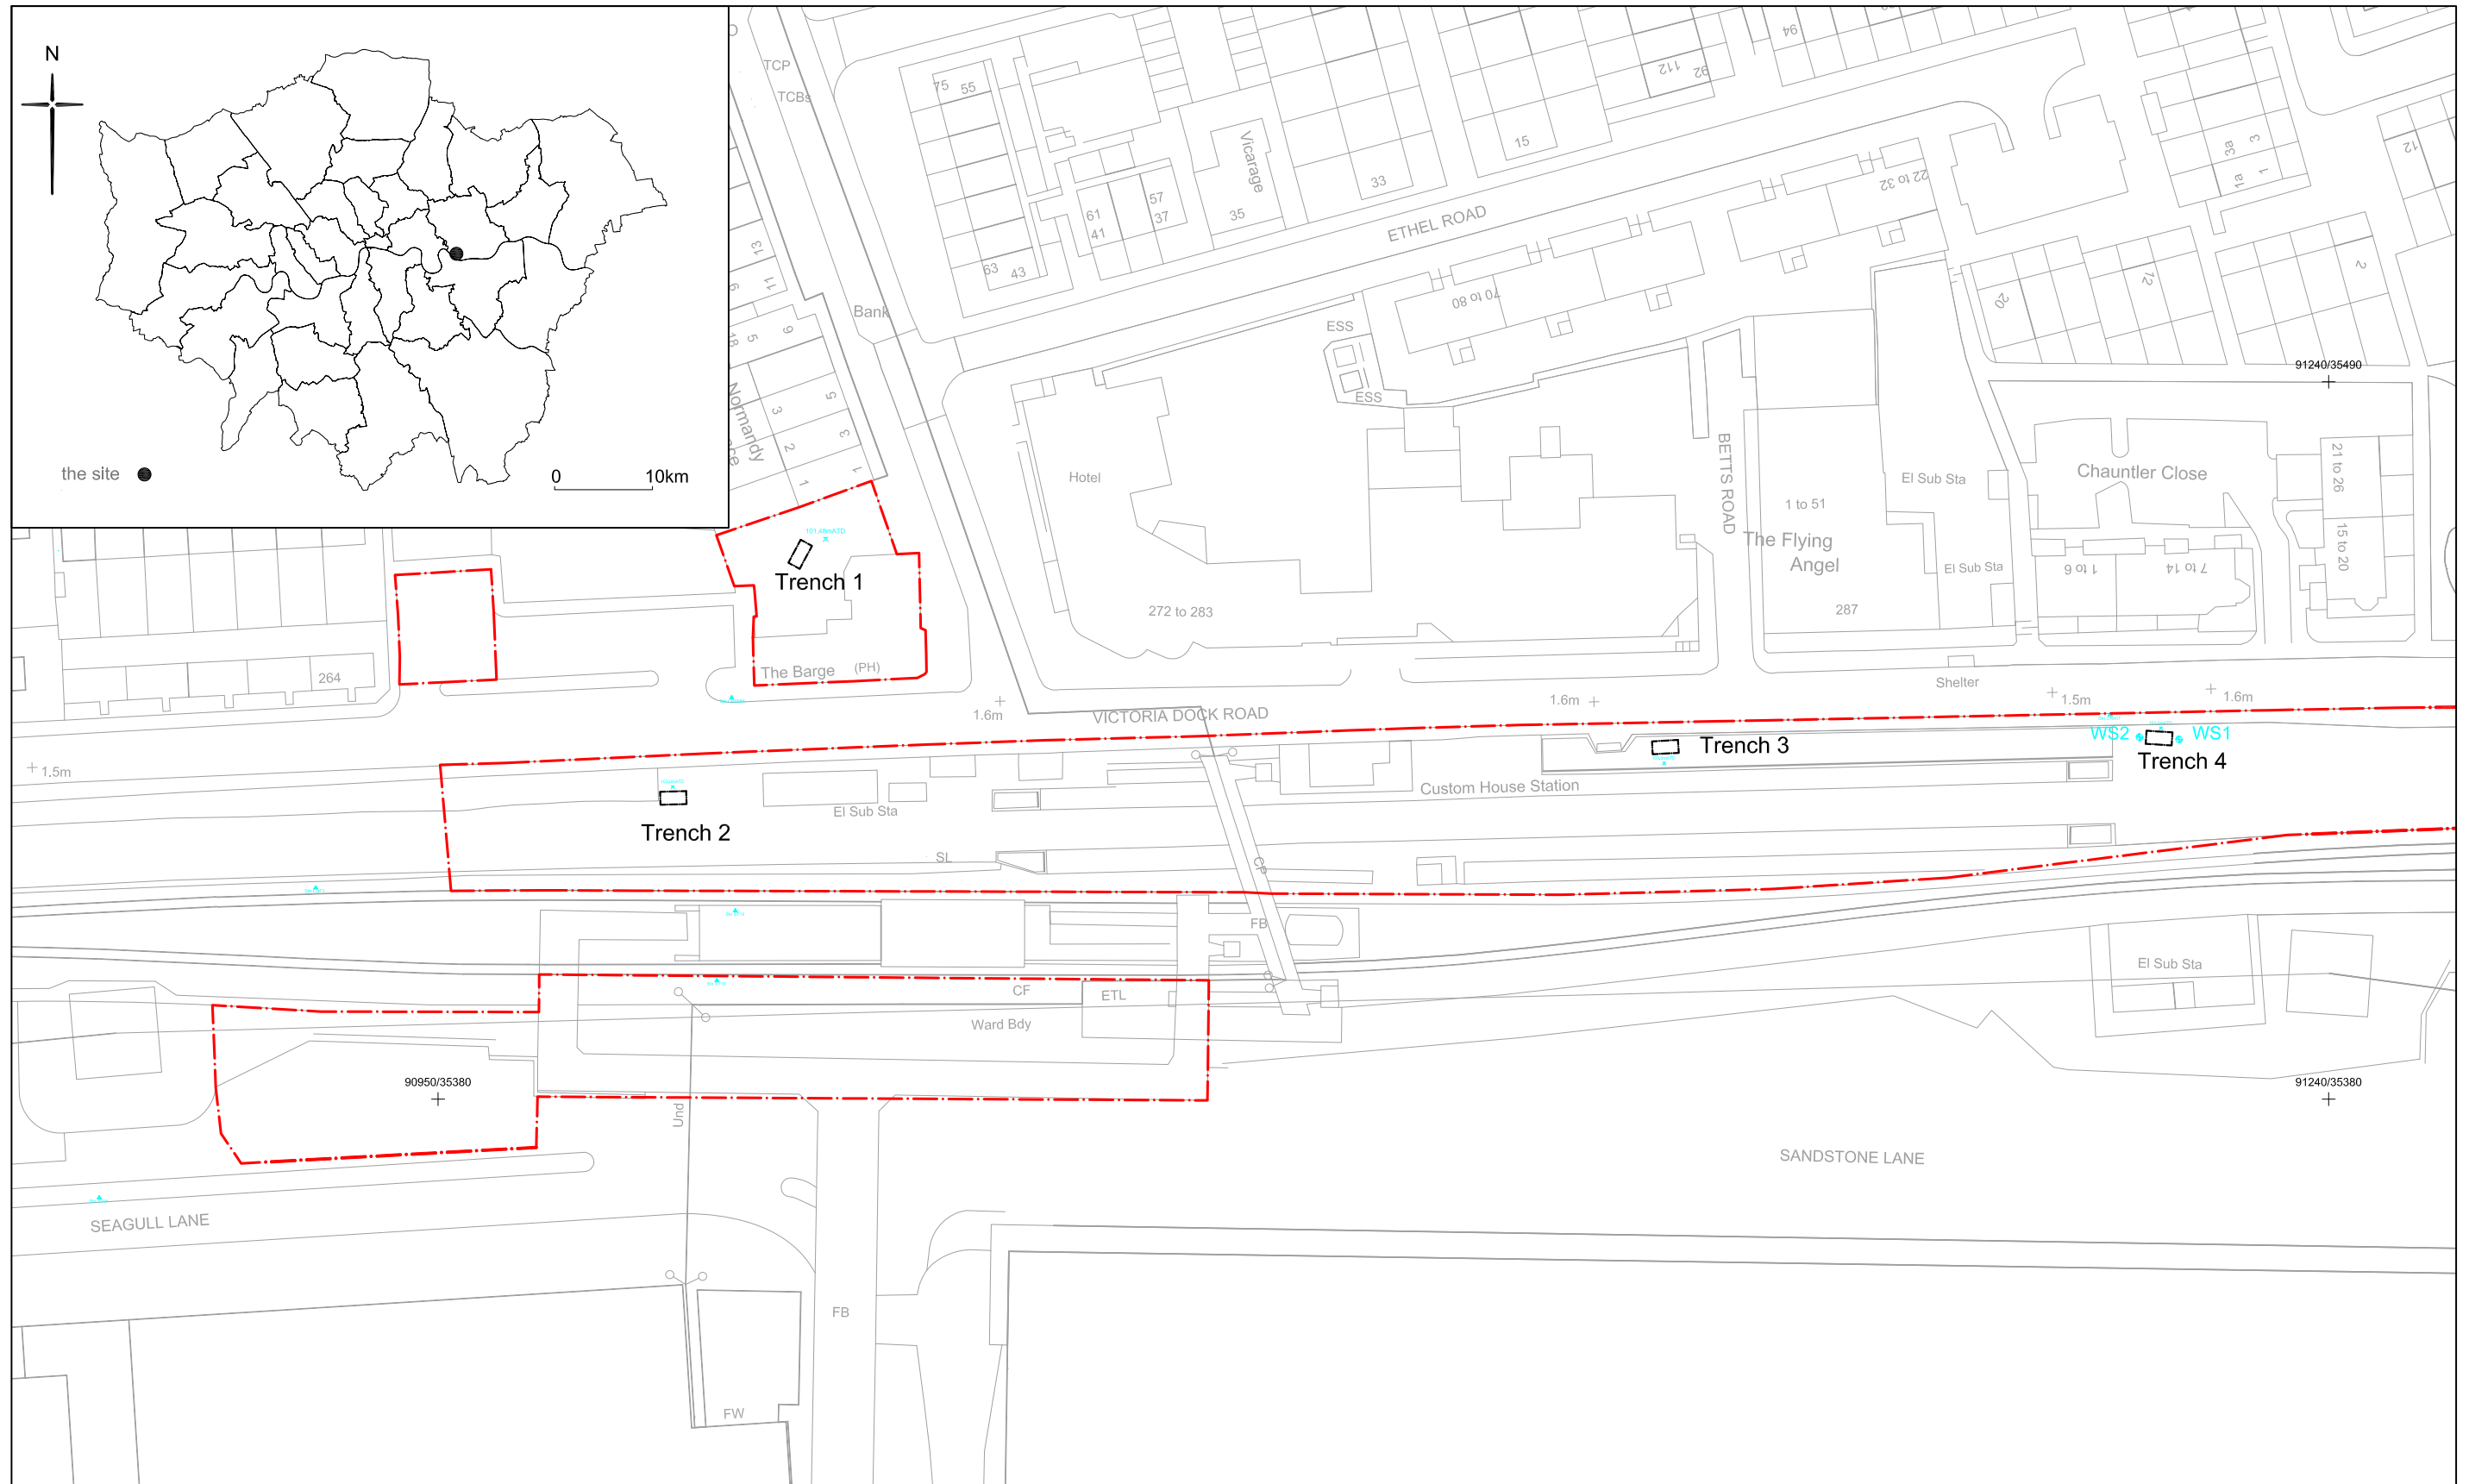


Fig 1 Location of archaeological evaluation trenches and boreholes.

Site Code: XT113

- Site outline
- Trench edge
- 101.48mATD TBMs
- WS1 Location of archaeological borehole
- ▲ 100 Crossrail derived control

1:1000 @ A3

0 50m

Based upon the Ordnance Survey mapping with the permission of the Controller of Her Majesty's Stationery Office © Crown Copyright. Unauthorised reproduction infringes Crown Copyright and may lead to prosecution or civil proceedings. TFL 100032379 2010.