



C263 ARCHAEOLOGY LATE EAST Survey Report Archaeological Watching Brief and Evaluation Plumstead Portal (XSW11)

Document Number: C263-MLA-X-RGN-CR148_PT005-50001

Document History:


Version:	Date:	Prepared By:	Checked by:	Approved by:	Version History
1.0	23/10/12	C Drew (MOLA)	S Jones (MOLA)	D Divers (MOLA)	For CRL Review
		<i>C Drew</i>	<i>S Jones</i>	<i>DD</i>	

CROSSRAIL REVIEW AND ACCEPTANCE STATUS	
This decal is to be used for submitted documents requiring acceptance by CRL.	
<input checked="" type="checkbox"/>	Code 1. Accepted. Work May Proceed
<input type="checkbox"/>	Code 2. Not Accepted. Revise and resubmit. Work may proceed subject to incorporation of changes indicated
<input type="checkbox"/>	Code 3. Not Accepted. Revise and resubmit. Work may not proceed
<input type="checkbox"/>	Code 4. Received for information only. Receipt is confirmed
Reviewed/Accepted by:(signature)	<i>[Signature]</i>
Print Name:	Date: <i>22/11/12</i>
Acceptance by CRL does not relieve the designer/supplier from full compliance with their contractual obligations and does not constitute CRL approval of design, details, calculations, analyses, test methods or materials developed or selected by the designer/supplier.	

This document contains proprietary information. No part of this document may be reproduced without prior written consent from the chief executive of Crossrail Ltd.

MOLA Survey Report for Crossrail

Event code / MOLA site code	XSW11																								
Sub-site division (if applicable)	Boreholes 1 - 6 Trenches 1 - 2 Watching Brief area																								
Site Address	Plumstead Portal, White Hart Avenue, Greenwich, SE28																								
Type of archaeological fieldwork	Evaluation and watching brief																								
Coordinate system	Delivered in Crossrail London Survey Grid																								
Survey method and control	Trench 2 and boreholes 1 - 6: MOLA GNSS survey on OS coordinates, transformed to LSG. Trench 1: Baseline surveyed by contractor by GPS																								
Survey date / surveyors	Catherine Drew / Sarah Jones: 13/04/2012 Catherine Drew / Sarah Jones: 05/10/2012																								
Derivation of vertical control	Trenches 1 and 2: TBMs supplied by contractor Borehole heights derived from MOLA GNSS data																								
Values of TBMs	N/A																								
Additional information	Borehole coordinates: <table border="0"> <tr> <td>1</td> <td>95881.440</td> <td>33264.450</td> <td>103.546mATD</td> </tr> <tr> <td>2</td> <td>95932.398</td> <td>33267.432</td> <td>103.447mATD</td> </tr> <tr> <td>3</td> <td>95971.991</td> <td>33269.504</td> <td>103.474mATD</td> </tr> <tr> <td>4</td> <td>96026.989</td> <td>33272.079</td> <td>103.469mATD</td> </tr> <tr> <td>5</td> <td>96061.645</td> <td>33290.099</td> <td>103.435mATD</td> </tr> <tr> <td>6</td> <td>96106.810</td> <td>33292.620</td> <td>103.086mATD</td> </tr> </table>	1	95881.440	33264.450	103.546mATD	2	95932.398	33267.432	103.447mATD	3	95971.991	33269.504	103.474mATD	4	96026.989	33272.079	103.469mATD	5	96061.645	33290.099	103.435mATD	6	96106.810	33292.620	103.086mATD
1	95881.440	33264.450	103.546mATD																						
2	95932.398	33267.432	103.447mATD																						
3	95971.991	33269.504	103.474mATD																						
4	96026.989	33272.079	103.469mATD																						
5	96061.645	33290.099	103.435mATD																						
6	96106.810	33292.620	103.086mATD																						
Digital deliverable metadata	Microstation dgn V8 format on LSG coordinates, in metres drawing units File Name : C263_XSW11_Plumstead_Portal_Areas_of_Archaeological_Investigation.dgn																								

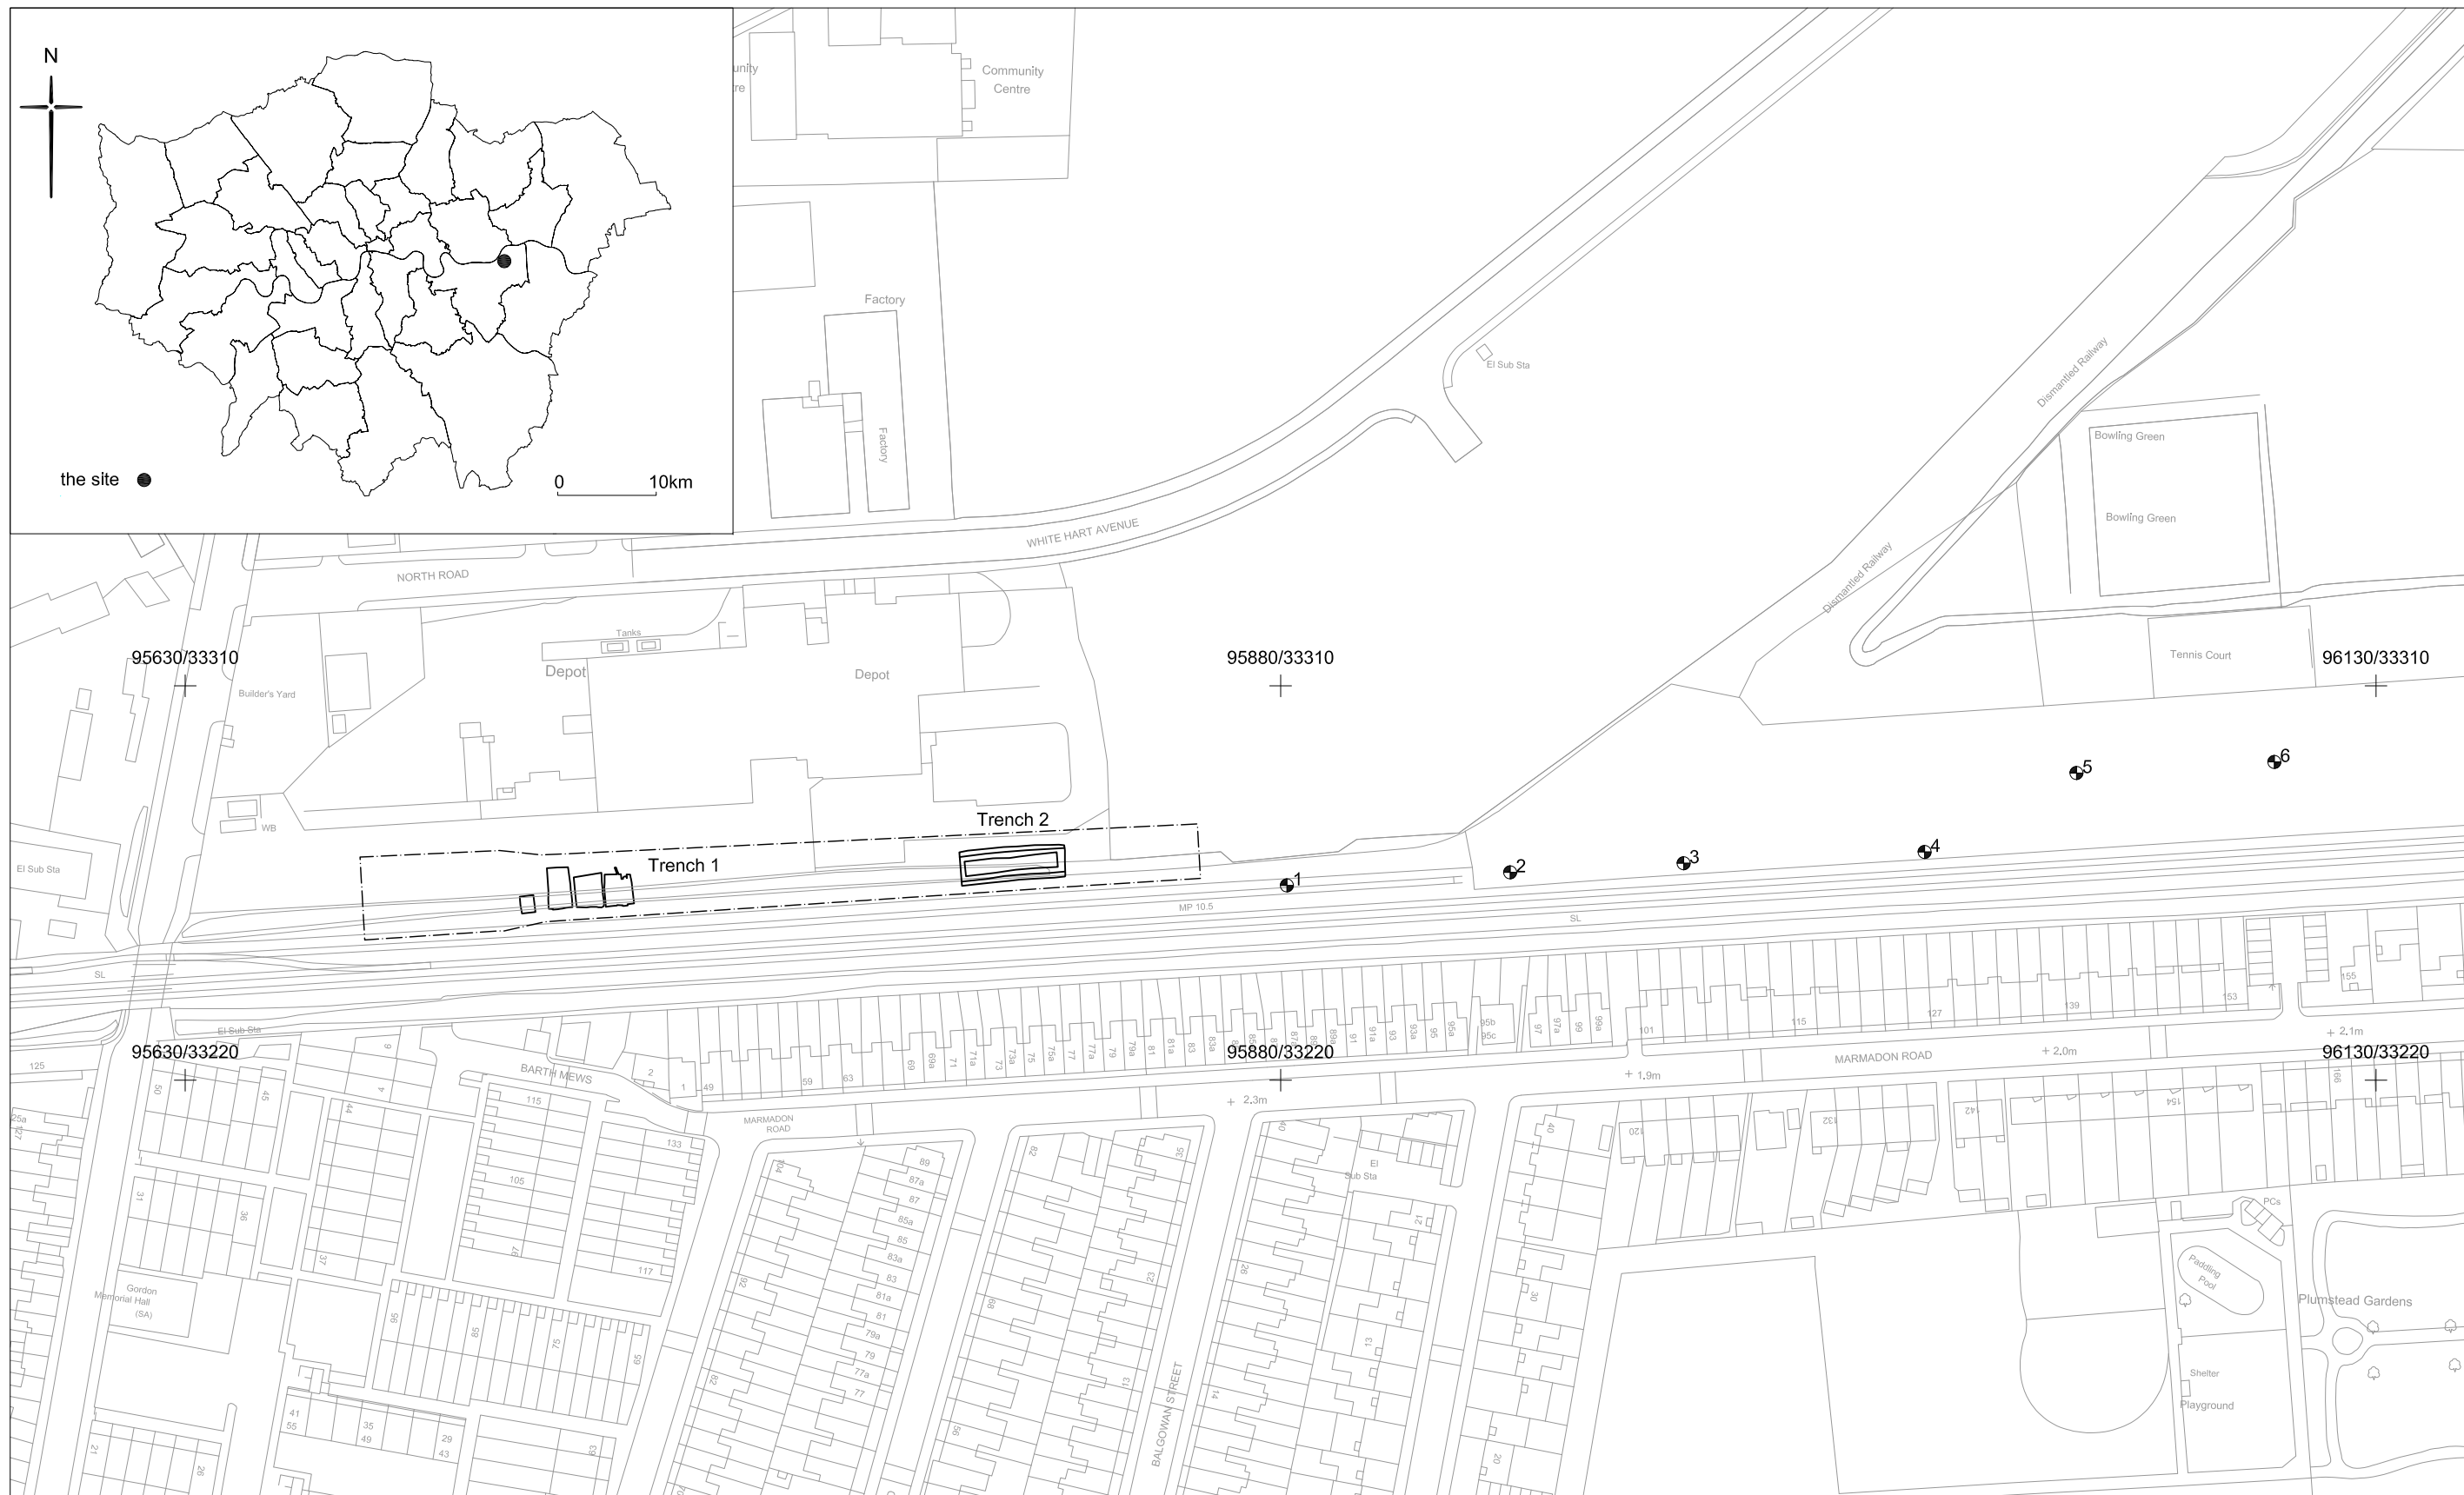

Site code: XSW11
 Figure type: Survey report
 C263_XSW11_Plumstead_Portal_Areas_of_Archaeological_Investigation.dgn
 Based upon the Ordnance Survey mapping with the permission of the
 Controller of Her Majesty's Stationery Office © Crown Copyright.
 Unauthorised reproduction infringes Crown Copyright and may lead to
 prosecution or civil proceedings. TFL 100032379 2010.

Type of fieldwork:
 Evaluation / Watching Brief / Boreholes
 Site Address:
 Crossrail: Plumstead Portal,
 White Hart Avenue,
 Greenwich, SE28

Evaluation trenches
 Watching brief area
3 Boreholes

0 1:1500 @ A3 75m