



Fig. 13: Posthole sections

Elevation 1 (south side of wall)

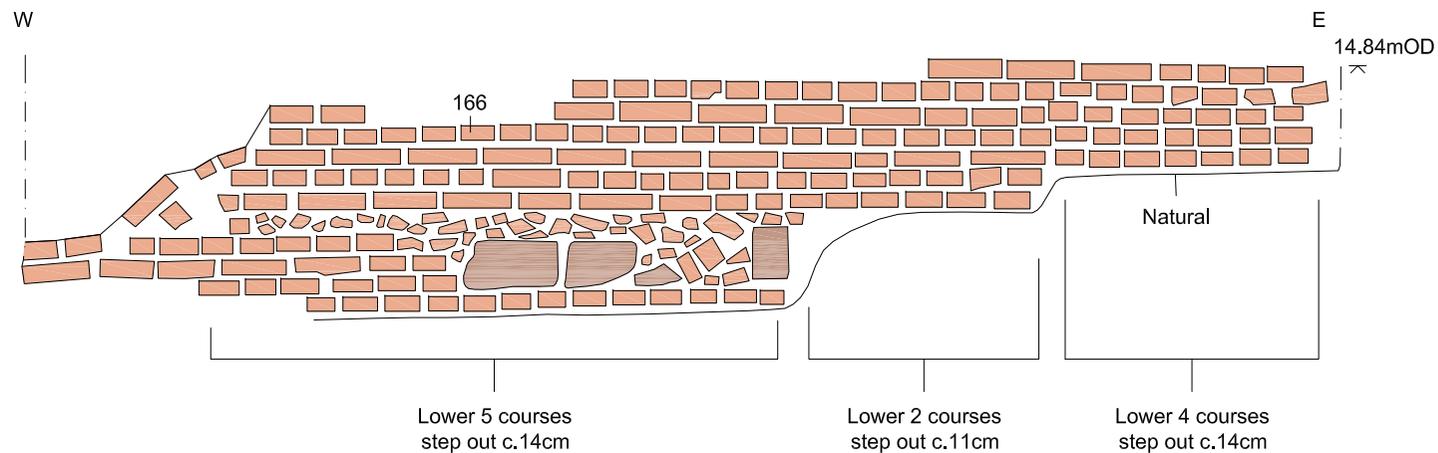

Elevation 2 (west side of wall 51)

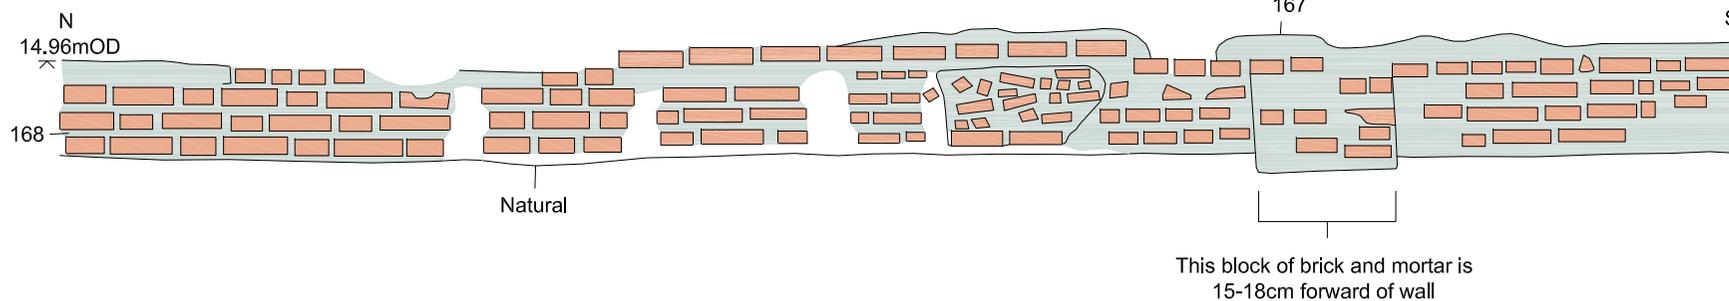

- Brick
- Mortar
- Greensand



Fig. 14: Elevations

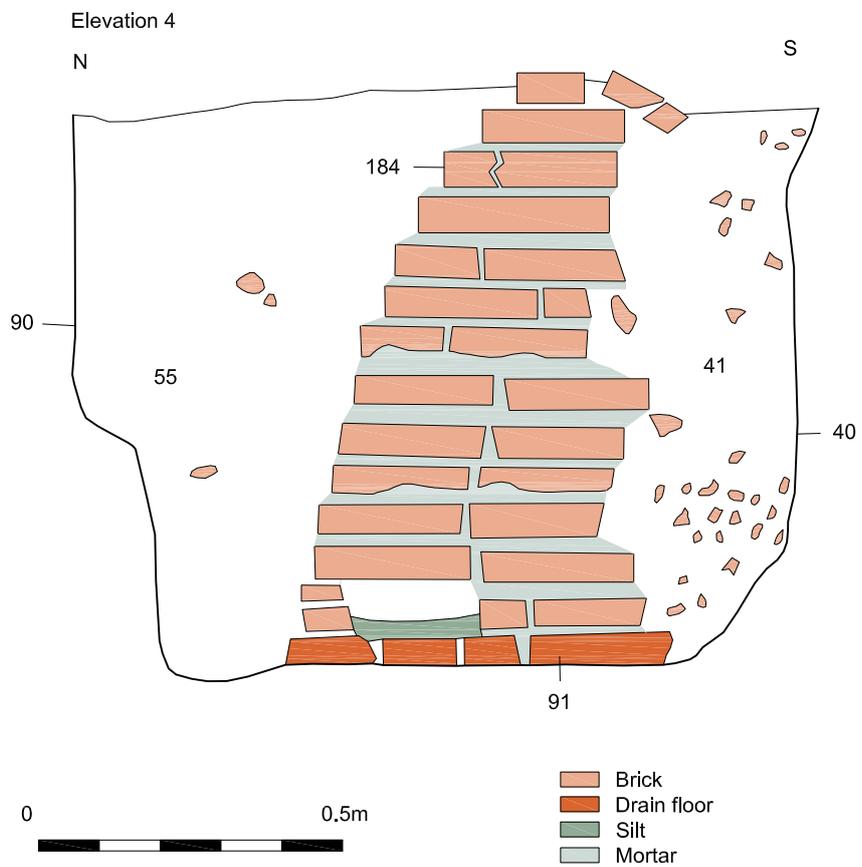
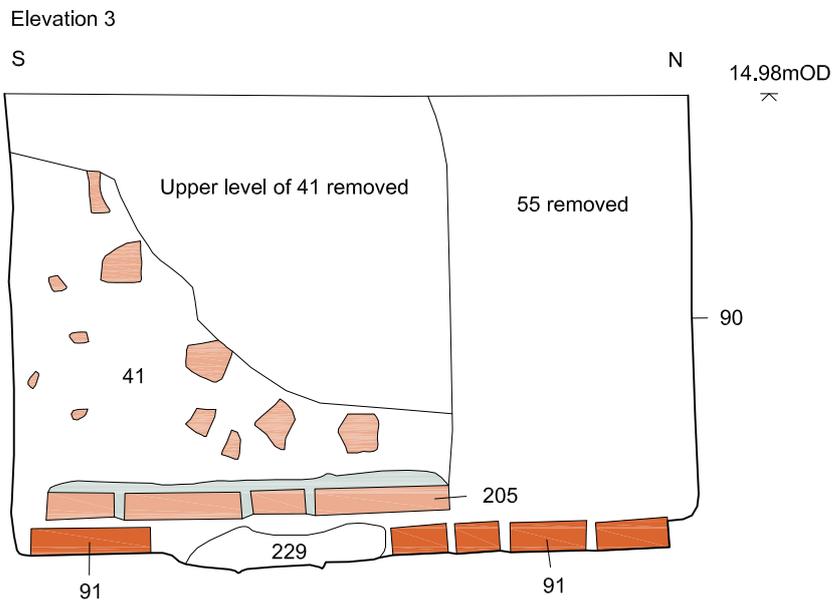


Fig. 15: Elevations