

110400



- Brick
- Robbed out walls
- Rubble spread
- Mortar spread
- Tile
- Stone
- Pink clay filled posthole
- Plough line
- Buttress

0 2m

564530

564540

Fig. 8: Excavation plan

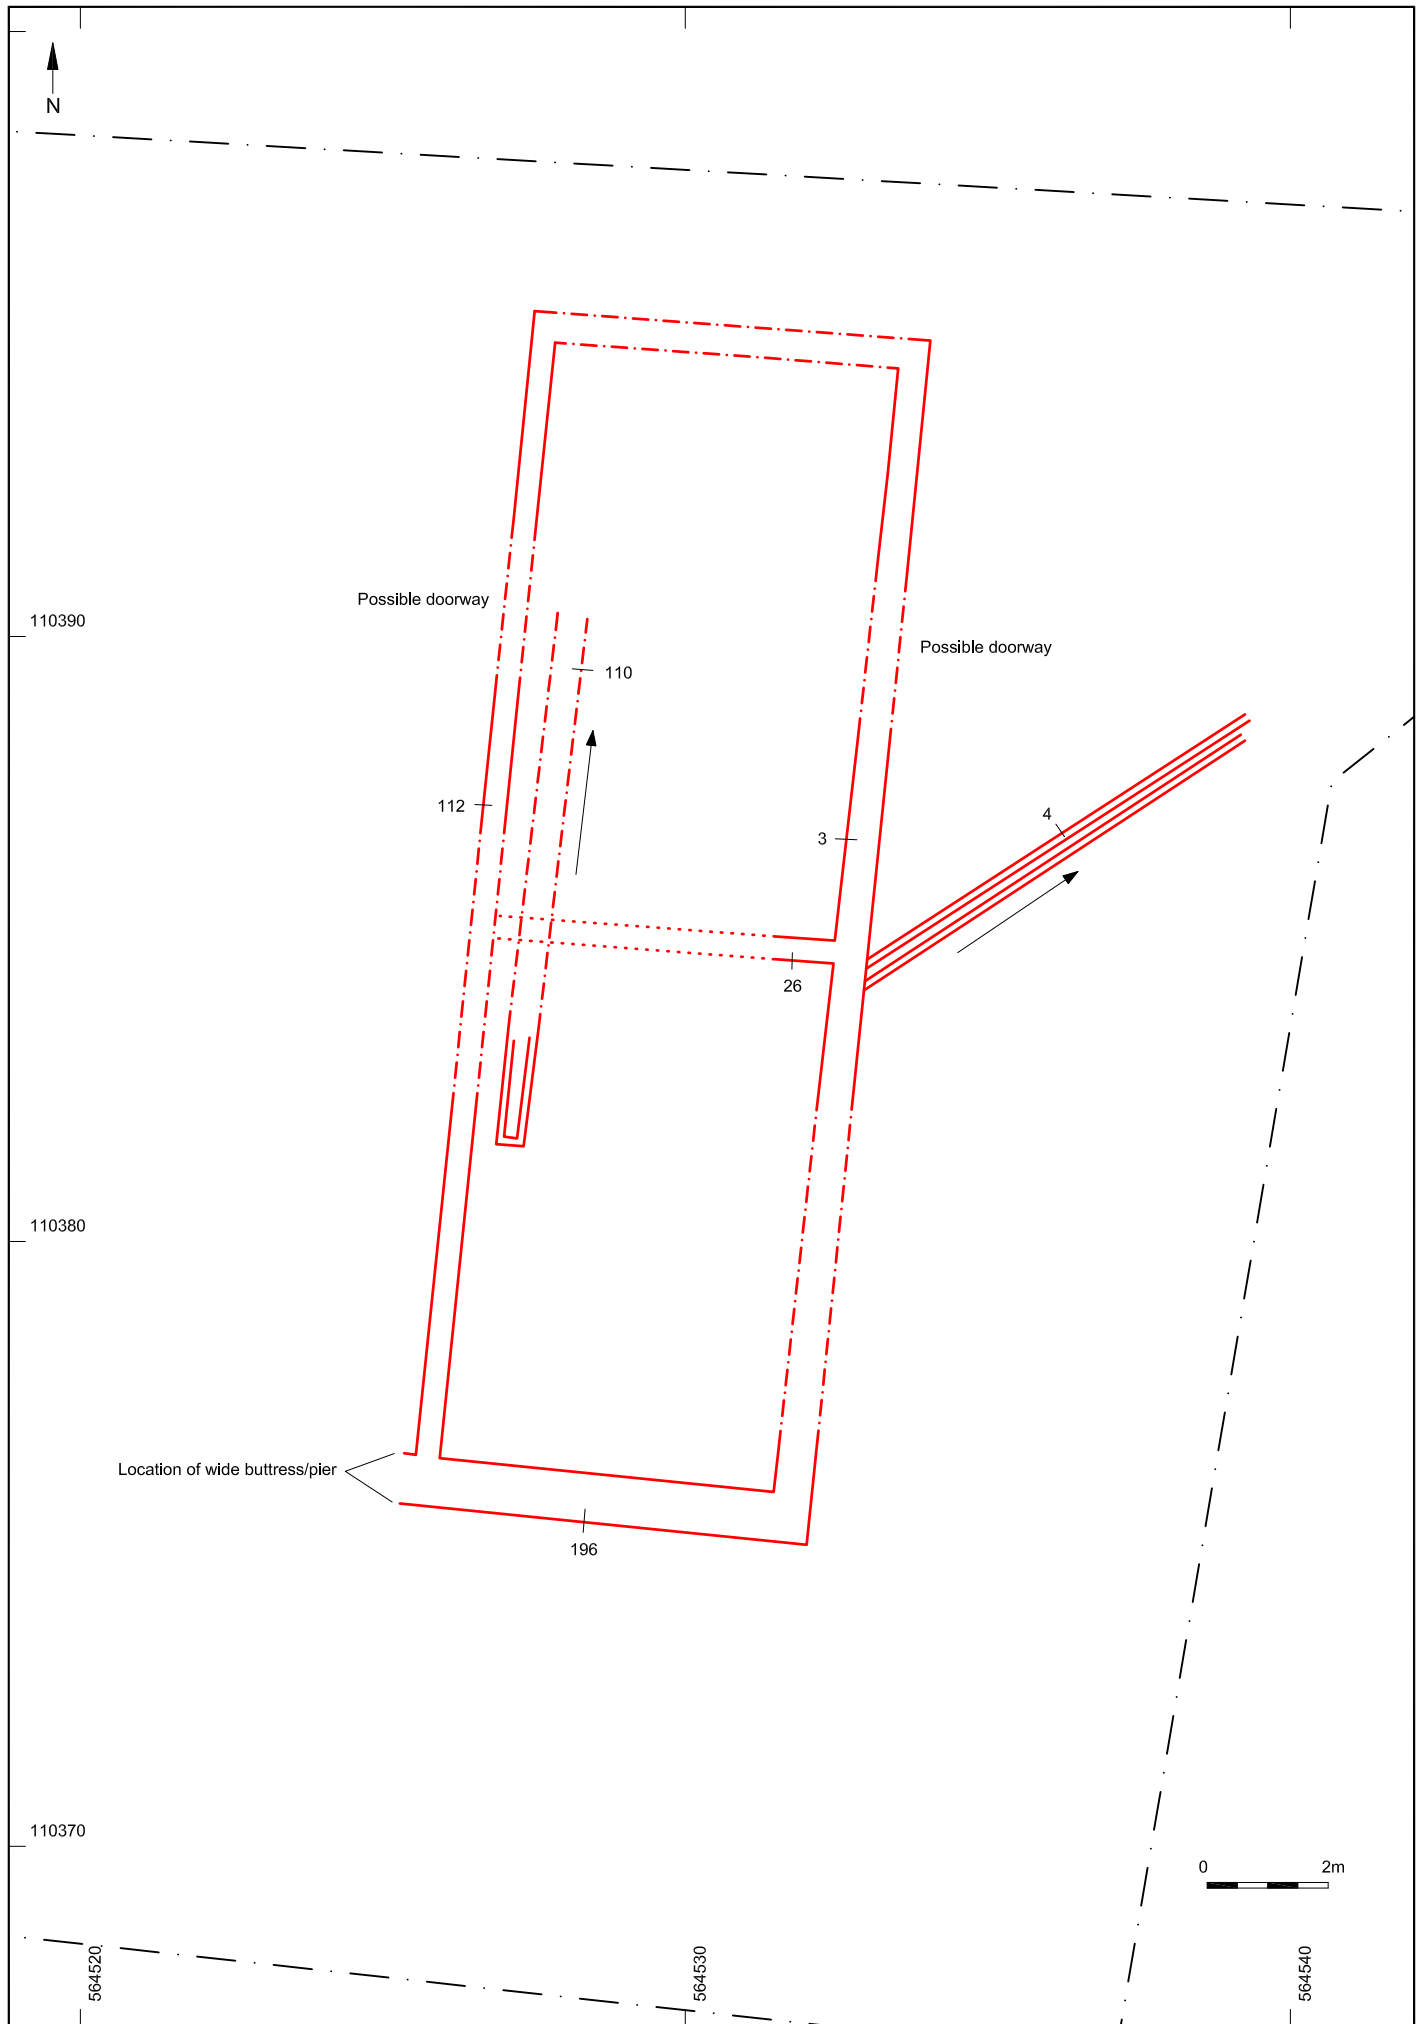


Fig. 9: Phase 1 plan (David and Barbara Martin, 2003)

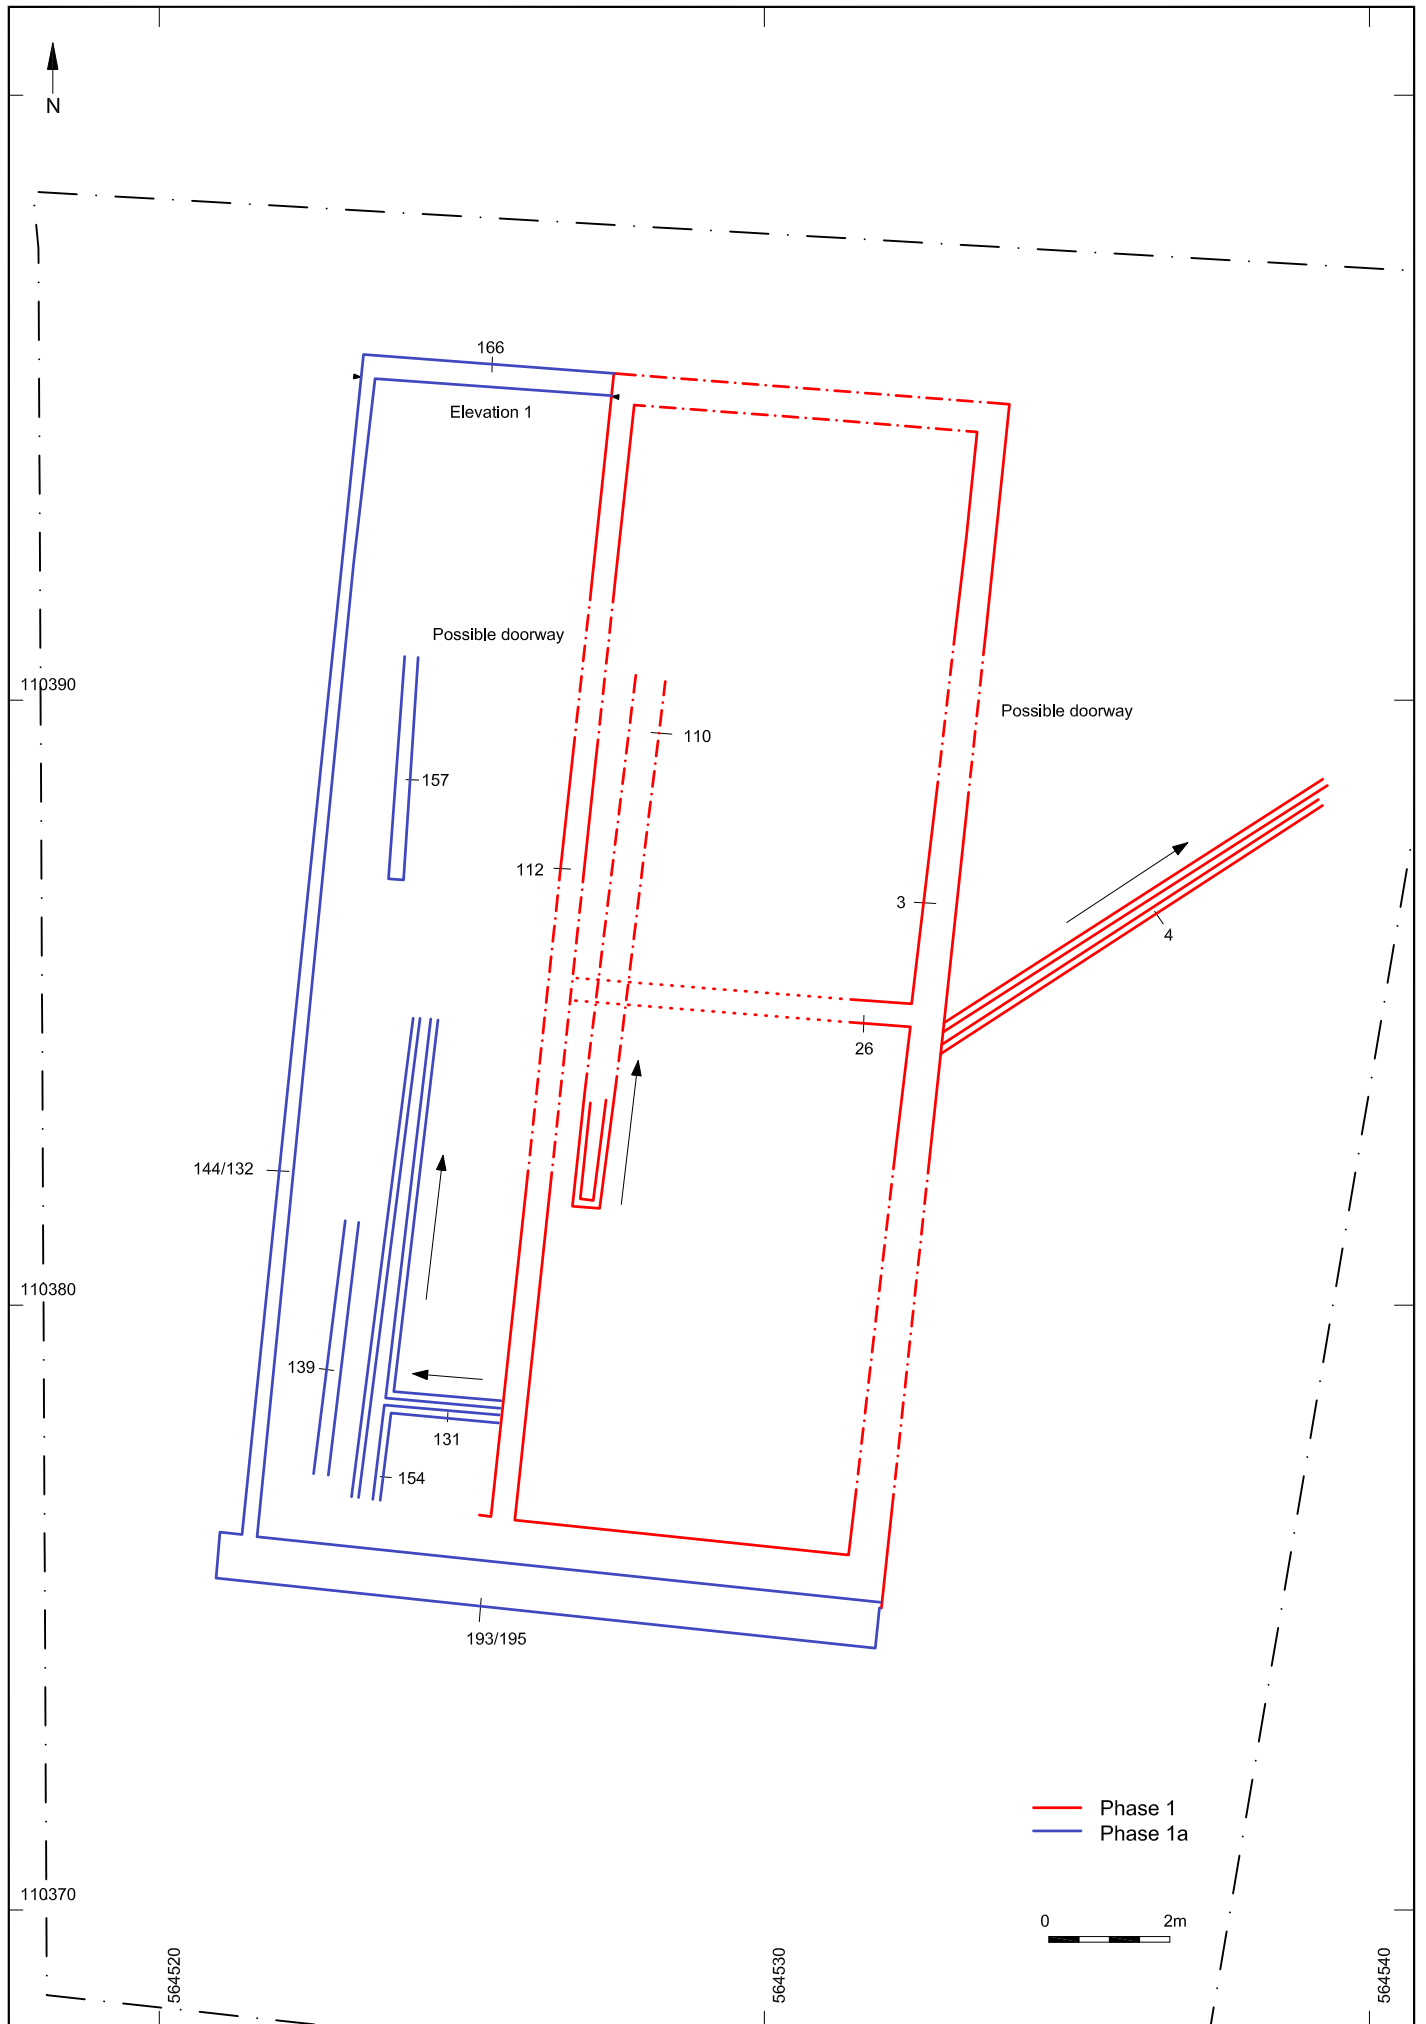


Fig. 10: Phase 1a plan (David and Barbara Martin, 2003)

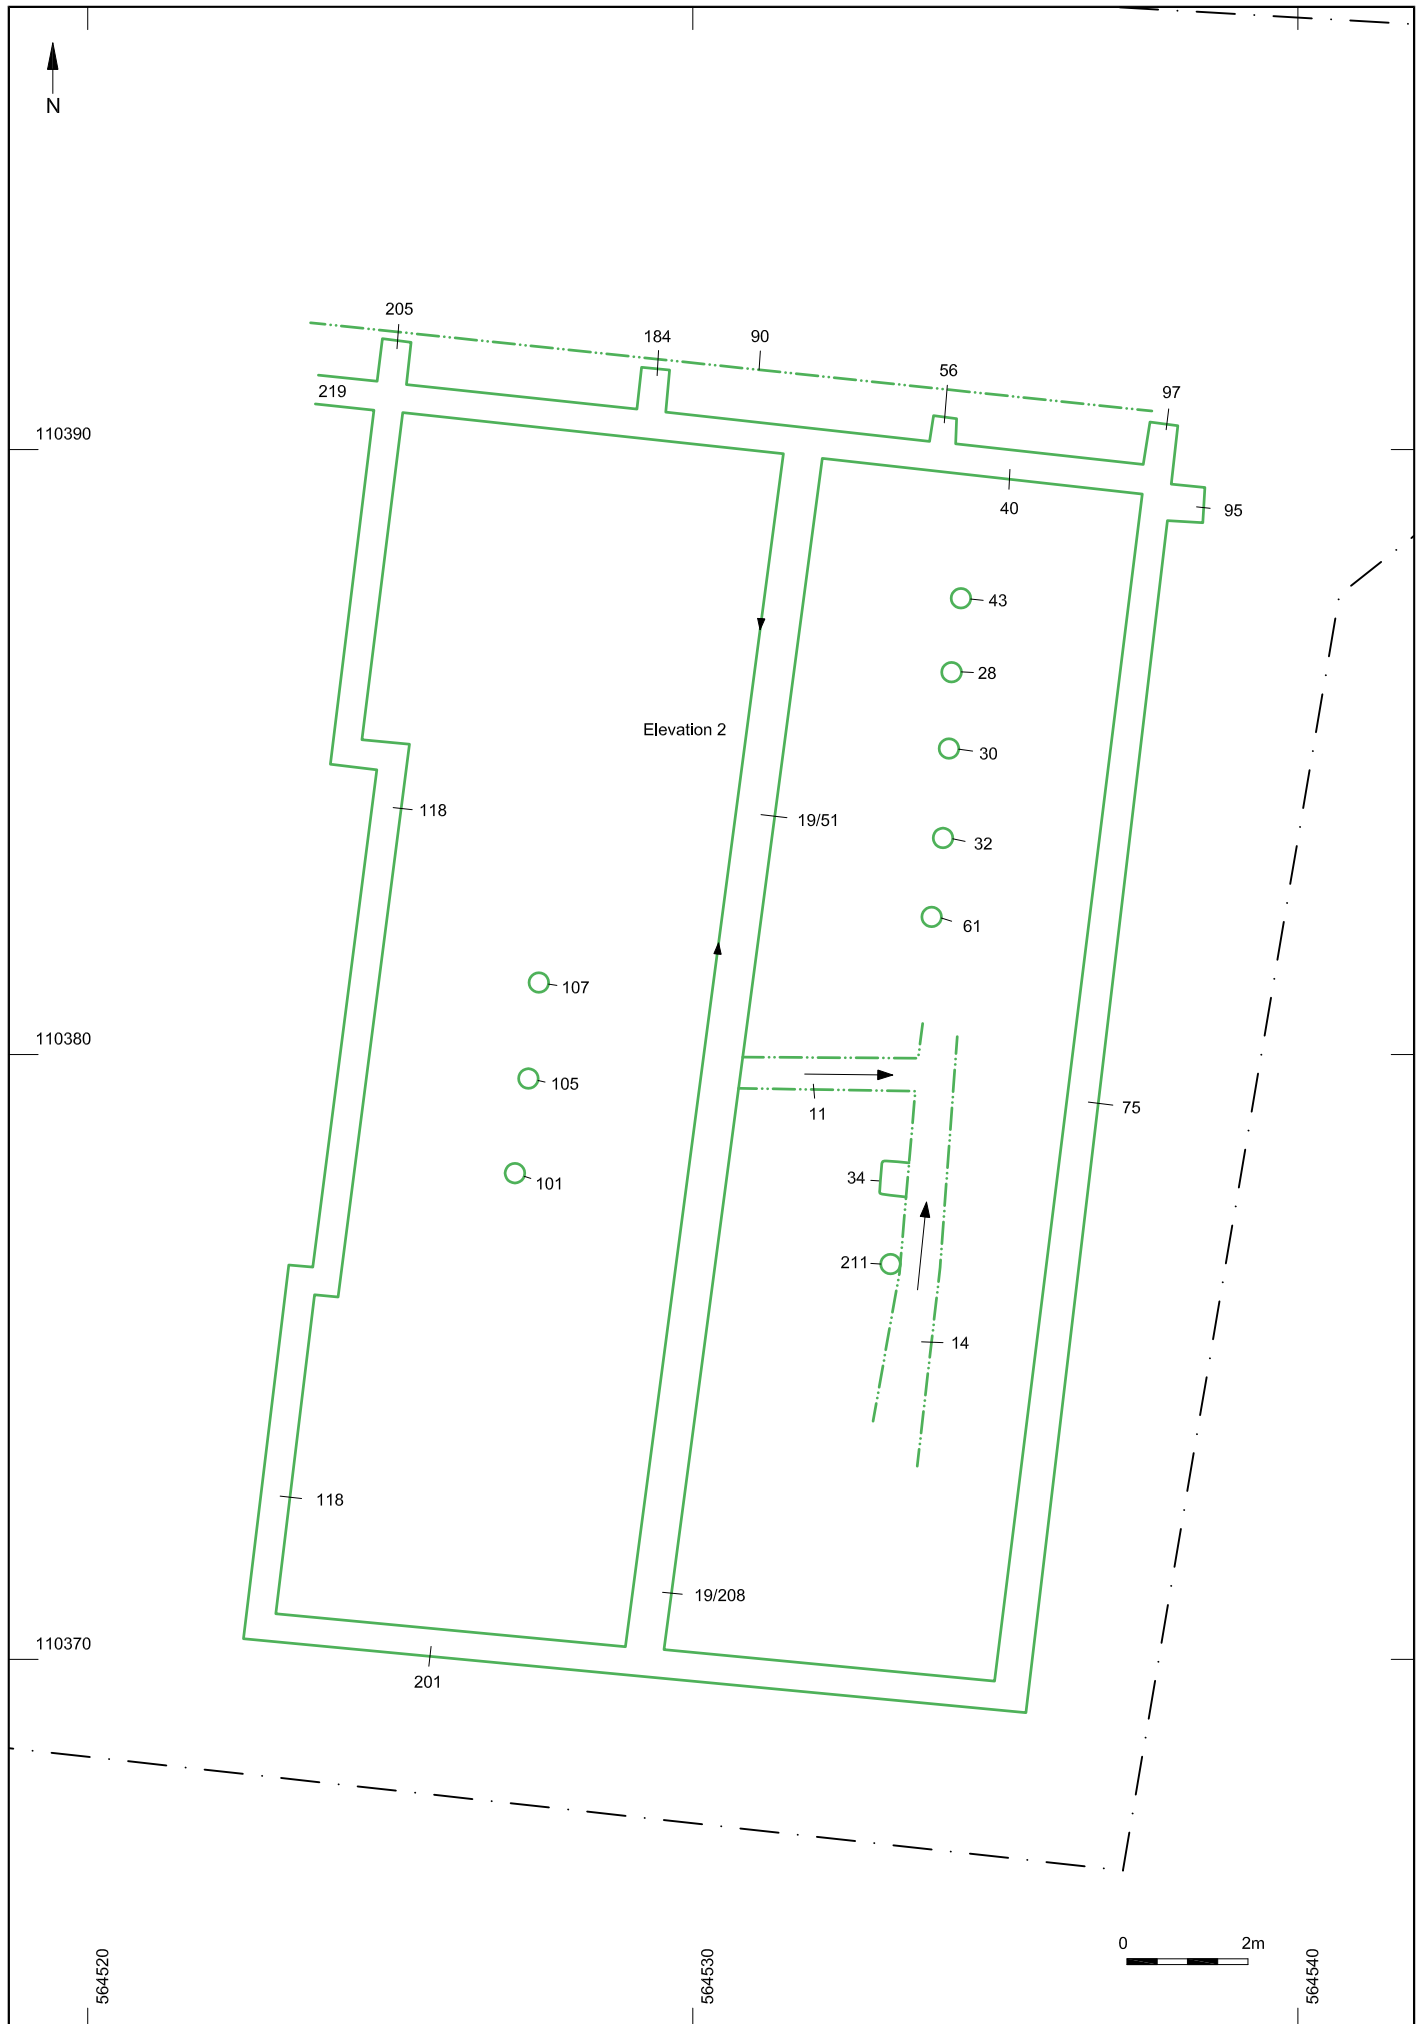


Fig. 11: Phase 2 plan (David and Barbara Martin, 2003)



Fig. 12: Drain 90/91 plan