


NE.

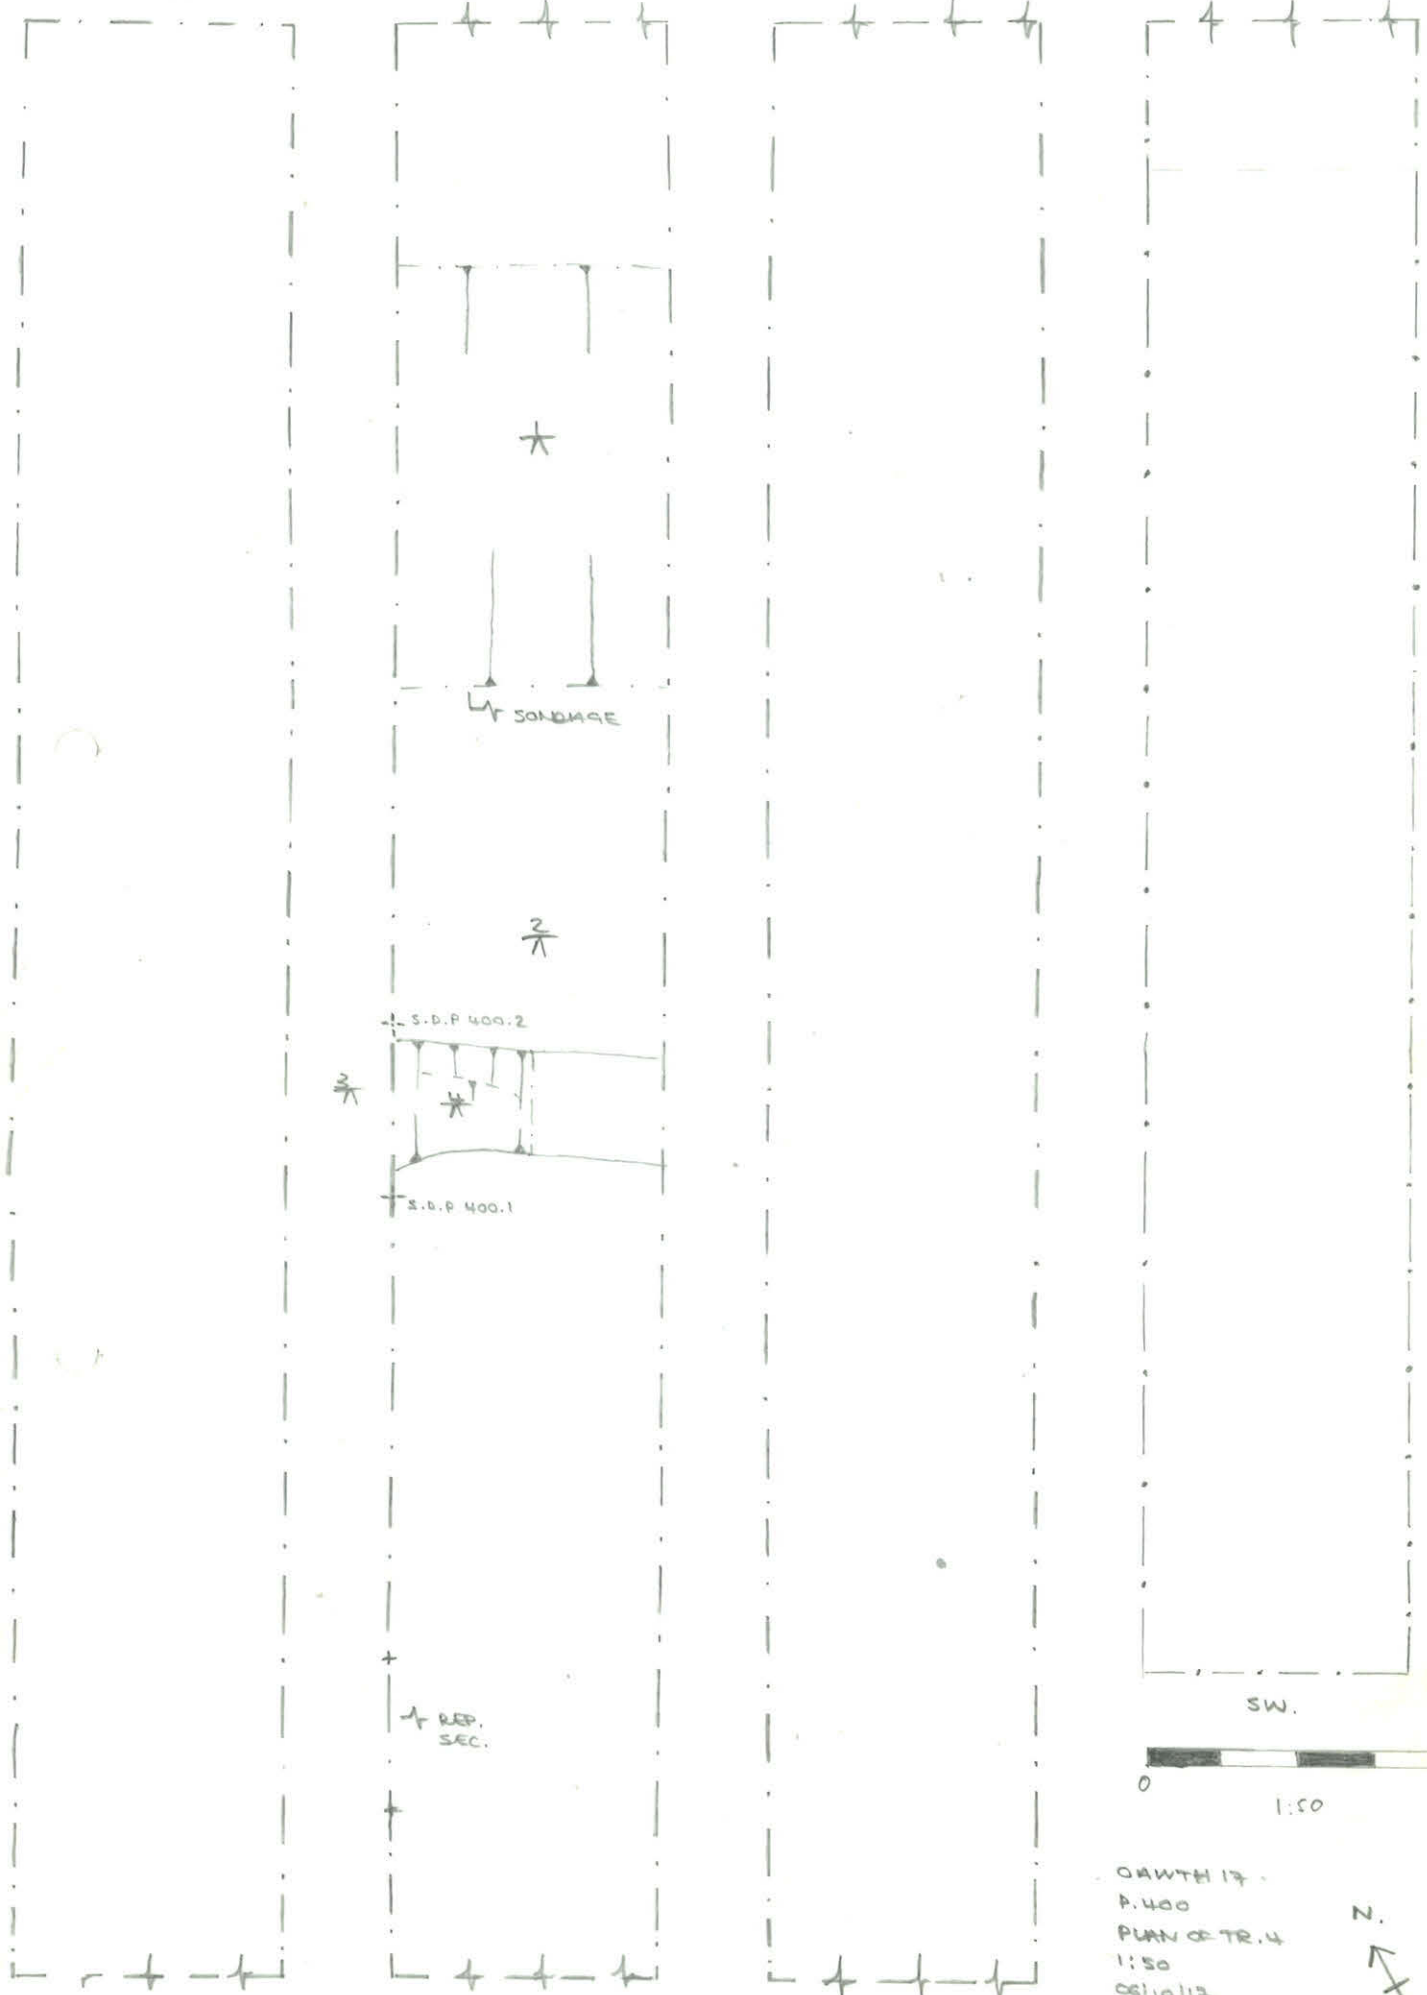

CAWTH 17
P. 400
PLAN OF TR. 4
1:50
08/10/17
RL



TBM: 75.96
BS: 1.53
HI: 77.49

T	FS	RL
1.	2.71	74.78
2.	2.33	75.16

T	FS	RL
3.	1.67	75.82
4.	2.47	77.02




04/11/17
TR. 7
PLAN 700

1/6




REDUCED LEVELS

- 1-78.135
- 2-77.555
- 3-78.225
- 4-77.055
- 5-77.515
- 6-76.835

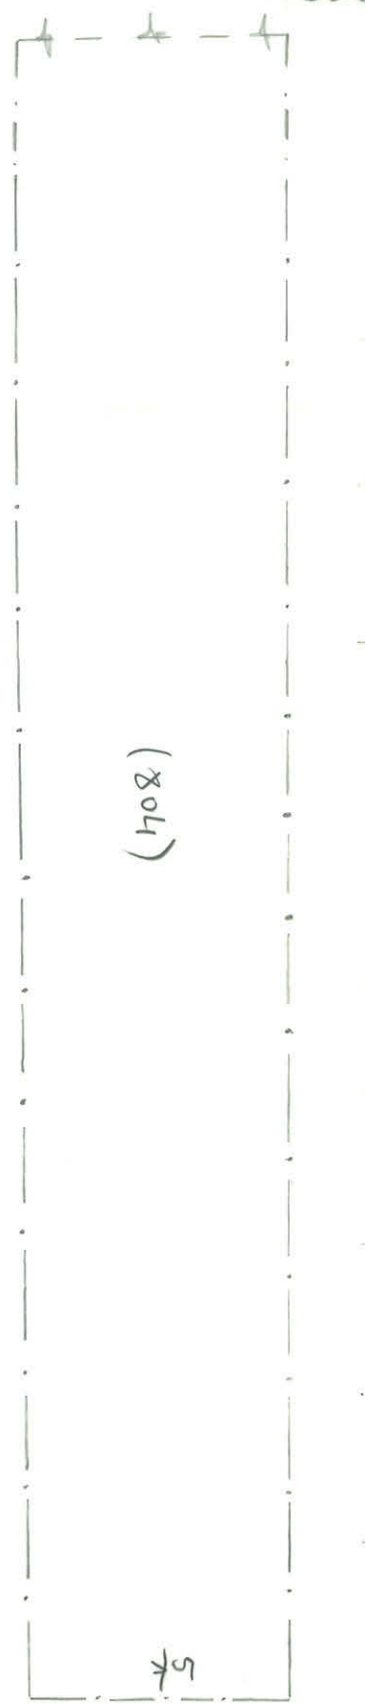


Section 800
 Plan 800
 Scale 1:50
 EC 06/10/17

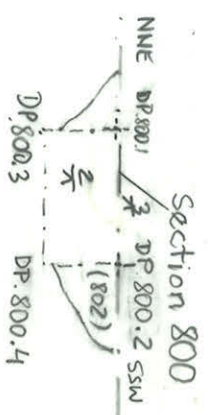

- Reduced levels
1. 77.31
 2. 77.01
 3. 77.57
 4. 76.72
 5. 76.22



SKETCH OF RIDGE + TRENCH

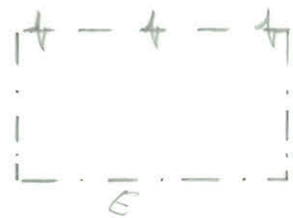



OX WITH 17
 PLAN 1600
 TRENCH 16
 SCALE: 1:50
 4/10/17
 V9



REDUCED LEVELS

BS. 1.61 IH: 80.59 TBM: 78.98

LEVEL #	FS	RL
1	2.54	78.05
2	2.53	78.06
3	2.36	78.23

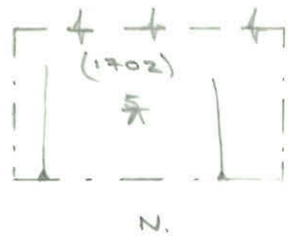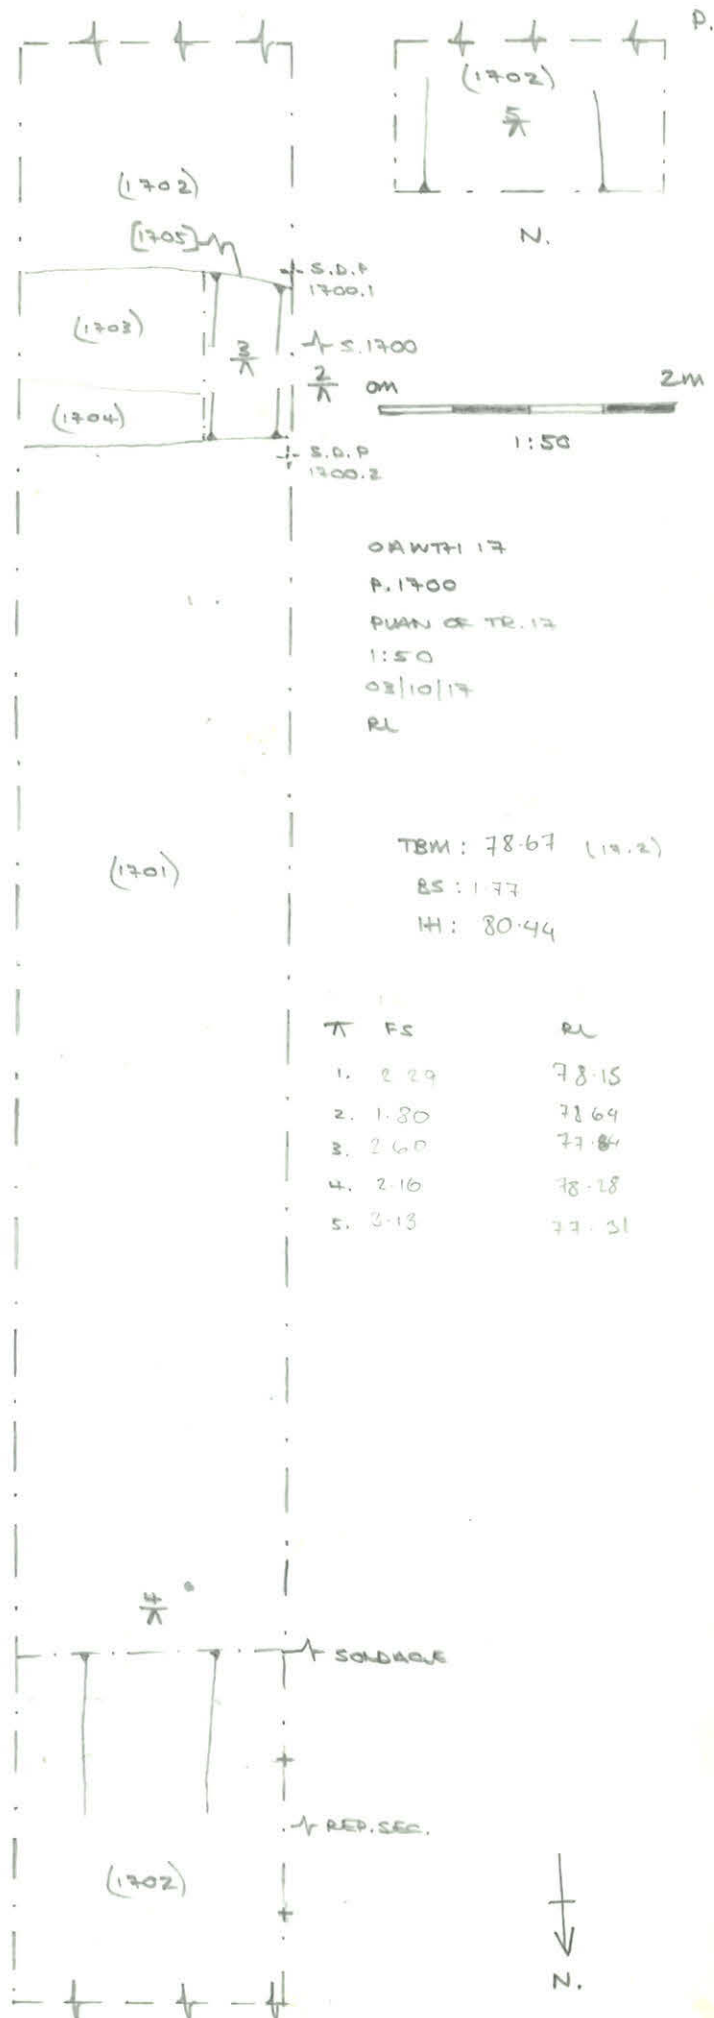


ORATH 17
P. 1700
PLAN OF TR. 17
1:50
03/10/17
RL

TBM: 78.67 (19.2)
BS: 1.77
IH: 80.44


TK	FS	RL
1.	2.29	78.15
2.	1.80	78.69
3.	2.60	77.84
4.	2.16	78.28
5.	3.13	77.21



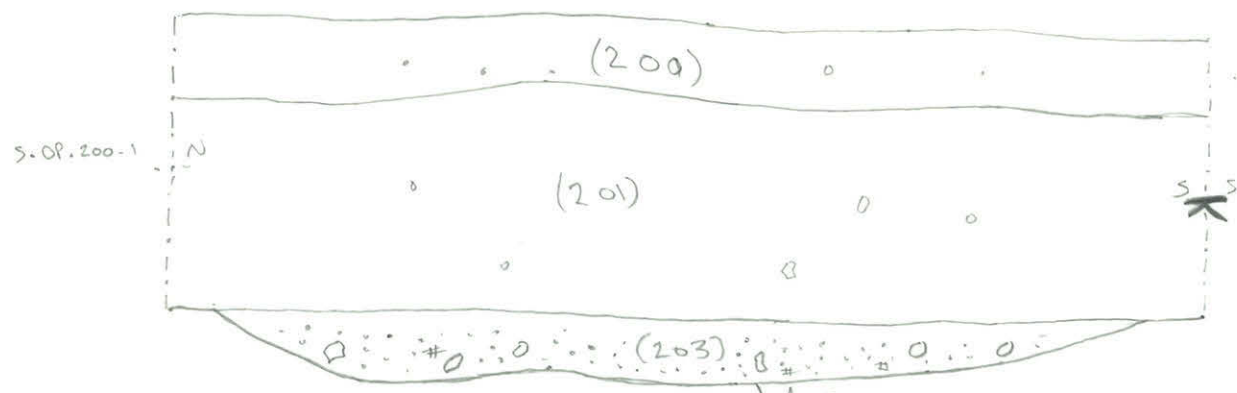

Key - o - chalk
 # - charcoal
 . . . - chalk (gravel)

0AWTH 17
 S:200
 O.P.
 1:20
 9/10/17

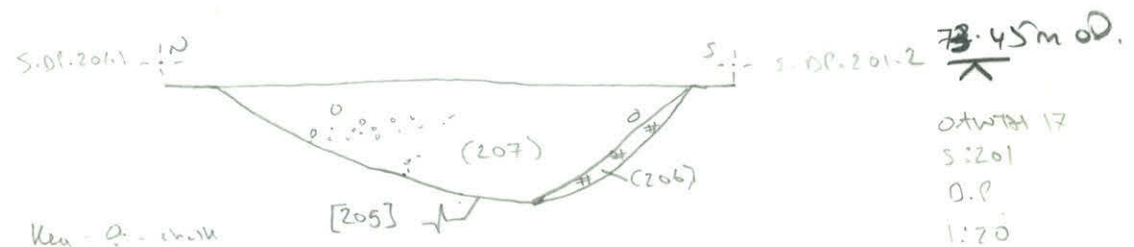

Key - o - chalk
 # - charcoal


0AWTH 17
 S:201
 O.P.
 1:20
 9/10/17



0 Δ WTH 17

TR 3

S:300


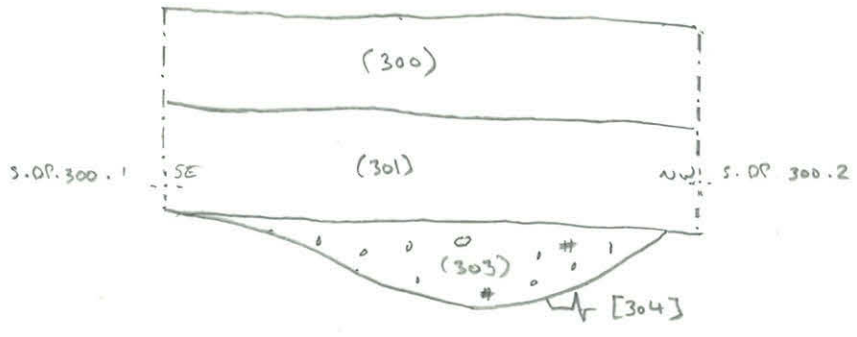


D.P.
 OATH 17
 1:20
 S:300
 9/10/17

Key - # - charcoal
 o - chalk

1:20 1M

OKWTH 17 TR. 4
S. 400
SECTION OF DITCH (LINEAR [404]) (SE. FACING)
1:10
00/10/17
RL

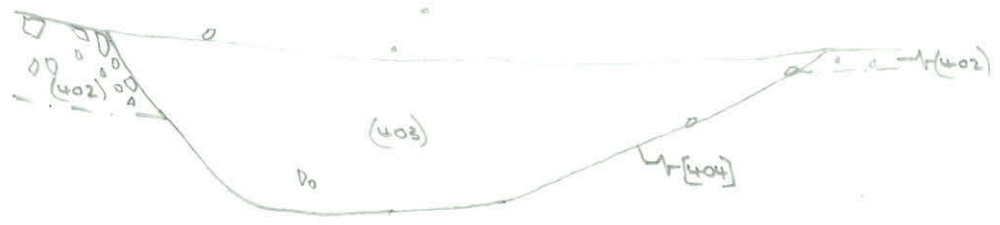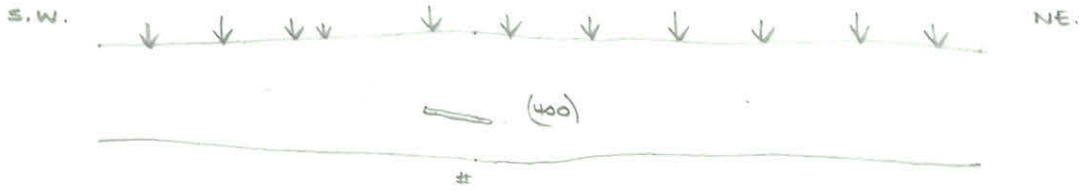

- IRON NAIL
- STONES
- # CHARCOAL

⊕ TBM: 75.96
BS: 1.53
HI: 77.49


FS: 1.93
RL: 75.56



CAWTH 17


S. 800.1

NNE -|-

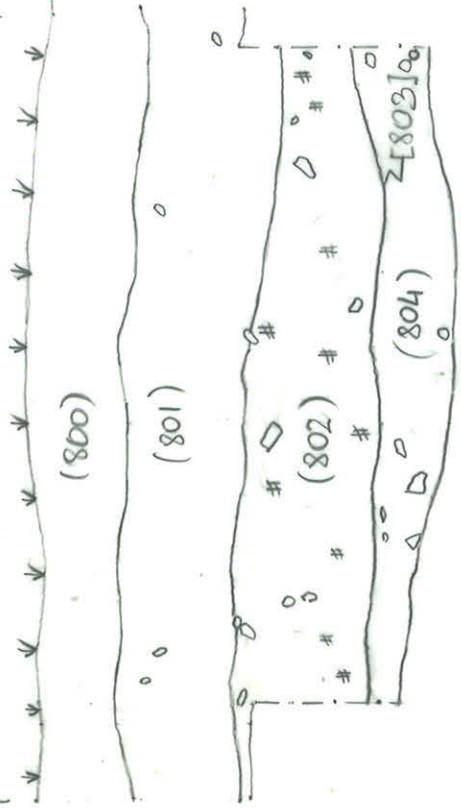

S. 800.2


-|- SSW

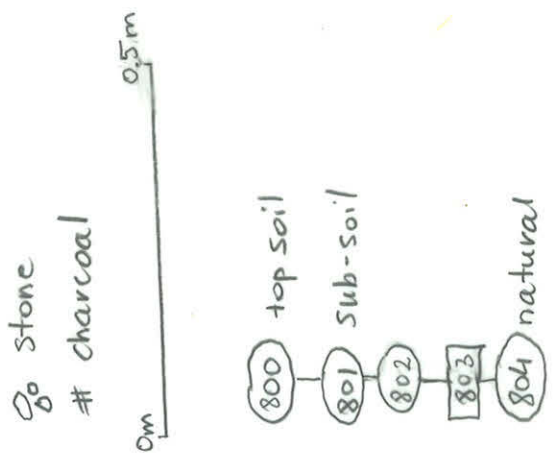

TRENCH 8
SECTION 800
PLAN 8
SCALE 1:10
EC 06/10/17

S 1600 + 1601


OXWTH17
 SECTION 1601
 E FACING SECTION THROUGH (1603)
 TRENCH 16
 SCALE 1:20
 3/10/17
 UG

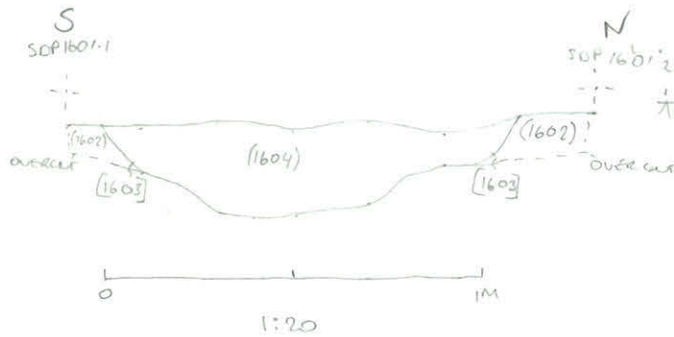

SPINA LINE T

TBM 78.98	BS 1.61	14 80.59
FS	RL	
2.21	78.38	


OXWTH17
 SECTION 1600
 REP. SEC OF TR 16
 SKETCH
 4/10/17
 UG

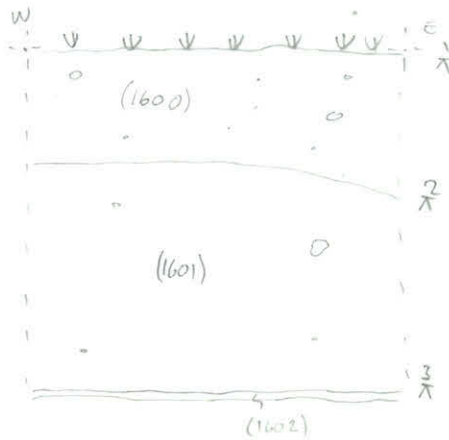

TBM 78.98 BS 1.61 14 80.59

T#	FS	RL
1	1.34	79.25
2	1.59	79
3	2.16	78.43

CAWTHI 7
S. 1700
E. FACING S. OF DITCH [1708]
1:10
03/10/17
R.L.

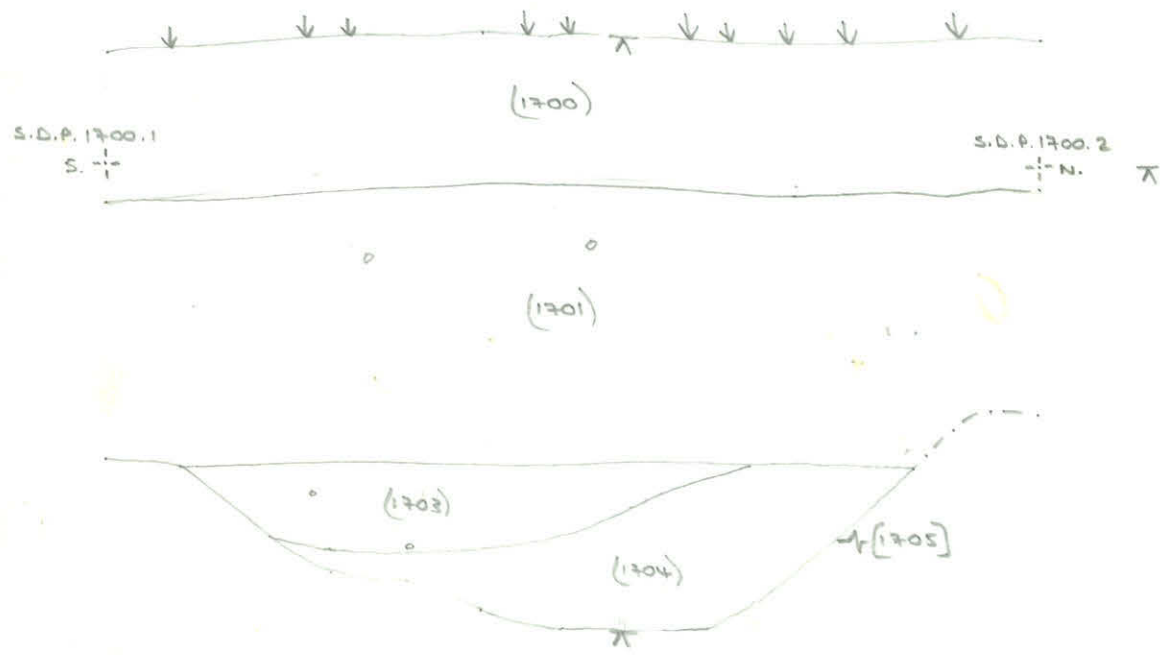

Reduced Levels

TBM	BS	I#
78.67	1.77	80.44
⊥	FS: 1.95	EL: 78.49

