

Channel Tunnel Rail Link

Assessment of Historic and Cultural Effects

Final Report

Volume 2 of 4

Prepared by: <i>[Signature]</i>
Date: 14 TH OCTOBER 1994
Reviewed by: <i>[Signature]</i>
Date: 18 th October 1994
Approved by: <i>Julian Murby</i>
Position:
Date: 21 st Oct: 1994

Oxford Archaeological Unit
46 Hythe Bridge Street
Oxford
(01865) 243888

Registered Charity No. 285627
Private Limited Company No. 1618597

25 NOV 1994

This Report has been compiled by the Oxford Archaeological Unit in good faith within the terms of the brief, timescale and resources assigned to it by the client. The report represents the views of the Oxford Archaeological Unit based on the data and information supplied by Union Railways Ltd. OAU accepts no responsibility for errors in data compiled by other bodies or individuals and no legal liability arising from the use made by other persons of the data or opinions presented in this report.

TABLE OF CONTENTS

VOLUME 2

Index of Route Windows

Index of Significant Effects

Historic and Cultural Features Mapping

VOLUME 1

	<i>Executive Summary</i>	iii
1	INTRODUCTION	1
2	THE ENVIRONMENTAL ASSESSMENT PROCESS	5
3	SCOPE OF THE STUDY AND METHODS OF ASSESSMENT	5
4	ASSESSMENT OF EFFECTS - LONDON TERMINUS	43
5	ASSESSMENT OF EFFECTS - ALIGNMENT	71
6	SCHEME-WIDE EFFECTS AND MITIGATION MEASURES	191
7	PRINCIPAL FINDINGS OF THE STUDY	209

VOLUME 2

Historic and Cultural Features Mapping

VOLUME 3

Appendix A:Gazetteer

VOLUME 4

Appendix B: Detailed Descriptions of Key Selected Features

Appendix C: Legislative Framework

Appendix D: Glossary

Appendix E: Bibliography

Appendix F: Acknowledgements

Union Railways Limited

Final Specialist Report: Historic and Cultural Impacts

Index Of Route Windows

Route Window Number	Drawing Numbers
St Pancras Terminus	Map 4001-4002
Route Window 1	Map 4002-4007
Route Window 2	Map 4007-4010
Route Window 3	Map 4010-14 & 4035
Route Window 3a	Map 4043-4045
Route Window 4	Map 4035-37, 4107-4108
Route Window 5	Map 4108-4110 & 4022
Route Window 6	Map 4022-4025
Route Window 7	Map 4025-4029
Route Window 8	Map 4029-3002
Route Window 9	Map 3002-3004
Route Window 10	Map 3004-3006
Route Window 11	Map 3006-3008
Route Window 12	Map 3008-3010
Route Window 13	Map 3010-3012
Route Window 14	Map 3012-3014
Route Window 14a	Map 3063-3064
Route Window 14b	Map 3062 3063
Route Window 15	Map 3014-3016
Route Window 16	Map 3016-3018
Route Window 17	Map 3017-3020
Route Window 18	Map 3020-3022
Route Window 19	Map 3022-3024
Route Window 20	Map 3024-3026
Route Window 21	Map 3024-3026
Route Window 22	Map 3026-3028
Route Window 23	Map 3028-3030
Route Window 24	Map 3031-3033
Route Window 25	Map 3032-3034
Route Window 26	Map 3034-3036
Route Window 27	Map 3036-3038
Route Window 28	Map 3038-3040
Route Window 29	Map 3040-41 & 3080
Route Window 30	Map 3080-3082
Route Window 31	Map 3082-3084
Route Window 32	Map 3084-3086
Route Window 33	Map 3086-87 & 3050
Route Window 34	Map 3050-3052
Route Window 35	Map 3052-3054
Route Window 36	Map 3053-3055
Route Window 37	Map 3055-3057
Route Window 38	Map 3057-3059
Route Window 39	Map 3059-3060


Channel Tunnel Rail Link

Final Specialist Report: Historic and Cultural Impacts


Index of Significant and Potentially Significant Effects

A2, Cropmarks and Finds Scatters at Northfleet (Pepper Hill)	Map 3013		
Ashford LCDR Terminus	Map 3084		
<i>Areas of Archaeological Potential</i>			
Renwick Road Feeder station and Choats Manor Way	Map 4026-28		
East of Sellindge Converter Stn	Map 3052-3		
Graham Road Vent Shaft	Map 4009		
Lea Valley	Map 4012-14		
Nashenden Valley	Map 3021		
North of Saltwood Tunnel	Map 3056-57		
North-west of Boys Hall Moat	Map 3086		
South of Snarkhurst Wood	Map 3031		
Station Road to Church Lane	Map 3051-52		
<i>Area of Probable prehistoric, Roman and Medieval Settlement West of Boxley Abbey</i>			
Barrington Road Vent Shaft	Map 4109		
Boarley Farm and Cottage	Map 3026		
Boxley Abbey	Map 3026		
Boxley Conservation Area	Map 3026		
Boxley Valley	Map 3027		
Boys Hall Moat	Map 3086		
Boys Hall Road, nos.2 & 4	Map 3086		
Bridge Cottage, Sevington	Map 3086		
Bridge House, Mersham	Map 3087		
Brockton Farm	Map 3038		
Caledonian Rd (nos. 351 and 400)	Map 4004		
Chilston Registered Park	Map 3036		
Cobham Registered Park	Map 3016-18		
Cobham Woods	Map 3018-19		
Cropmarks and Finds Scatter W of Station Road	Map 3081		
Cropmark Enclosure S of Beechbrook Wood	Map 3081		
Cropmarks South of A2 at Tollgate	Map 3014		
Ebbsfleet Valley	Map 3010-11		
Eyhorne Street Conservation Area	Map 3031		
<i>Finds Scatters</i>			
East of Boarley Lane	Map 3026		
East of Newlands	Map 3040		
East of Pluckley Rd	Map 3040		
East of Sevington	Map 3087		
Newlands Stud	Map 3040		
North of Westenhanger castle	Map 3055		
West of Boarley Farm	Map 3026		
West of Boxley Road	Map 3026		
West of Church Road, Singlewell	Map 3015		
West of Station Road	Map 3051		
Godinton Park	Map 3082		
Godinton Park (Historic Landscape to NE)	Map 3082		
Harrietsham Mesolithic Finds	Map 3034		
Hazells	Map 3013		
High House Finds	Map 3006		
High House Listed Building Group	Map 3006		
Horish and Honeyhills Woods	Map 3028		
Maytree Cottages, Sevington	Map 3086		
Medway Saxon Burial	Map 3020		
Mersham Historic Settlement	Map 3087		
Old and Water Street Cottages	Map 3037		
Orchard Cottage, Sevington	Map 3086		
Oxley House	Map 3036		
Parsonage Farm	Map 3081		
Purfleet Palaeolithic Deposits	Map 3006		
Rainham Conservation Area	Map 3002		
Rainham Prehistoric Trackway and Area of Potential	Map 3002		
Rainham Wharf	Map 3002		
Rose Cottage	Map 3041		
Saltwood Tunnel	Map 3057		
Sandling Main Construction Site	Map 3056		
Sandling Park	Map 3055-56		
Sandway Conservation Area	Map 3035-36		
Shorne/Cobham Boundary Stone	Map 3016-17		
Springhead (Roman Temple East of..)	Map 3012		
Springhead Roman Town	Map 3012		
St Pancras Terminus	Map 4001-2		
St Thomas' Well	Map 3016		
Talbot House	Map 3053-54		
Thurnham Roman Villa	Map 3028		
Walnut Tree Farm	Map 3041		
Watling Street (line of Roman Road)	Map 3016-17		
White Horse Stone	Map 3025		
Willesborough Labour Club	Map 3085		
Willesborough Level Crossing Keepers Box	Map 3086		
Yew Tree Cottage	Map 3037		
Yonse Farm	Map 3082		

Note: The engineering shown on these drawings includes alterations made between June and September 1994 which are reported in the *Addendum to the Environmental Statement*. The scheme as described at particular localities in Volume I of this report corresponds to the June 1994 alignment, and in a few cases is therefore slightly different from that shown on this mapping.

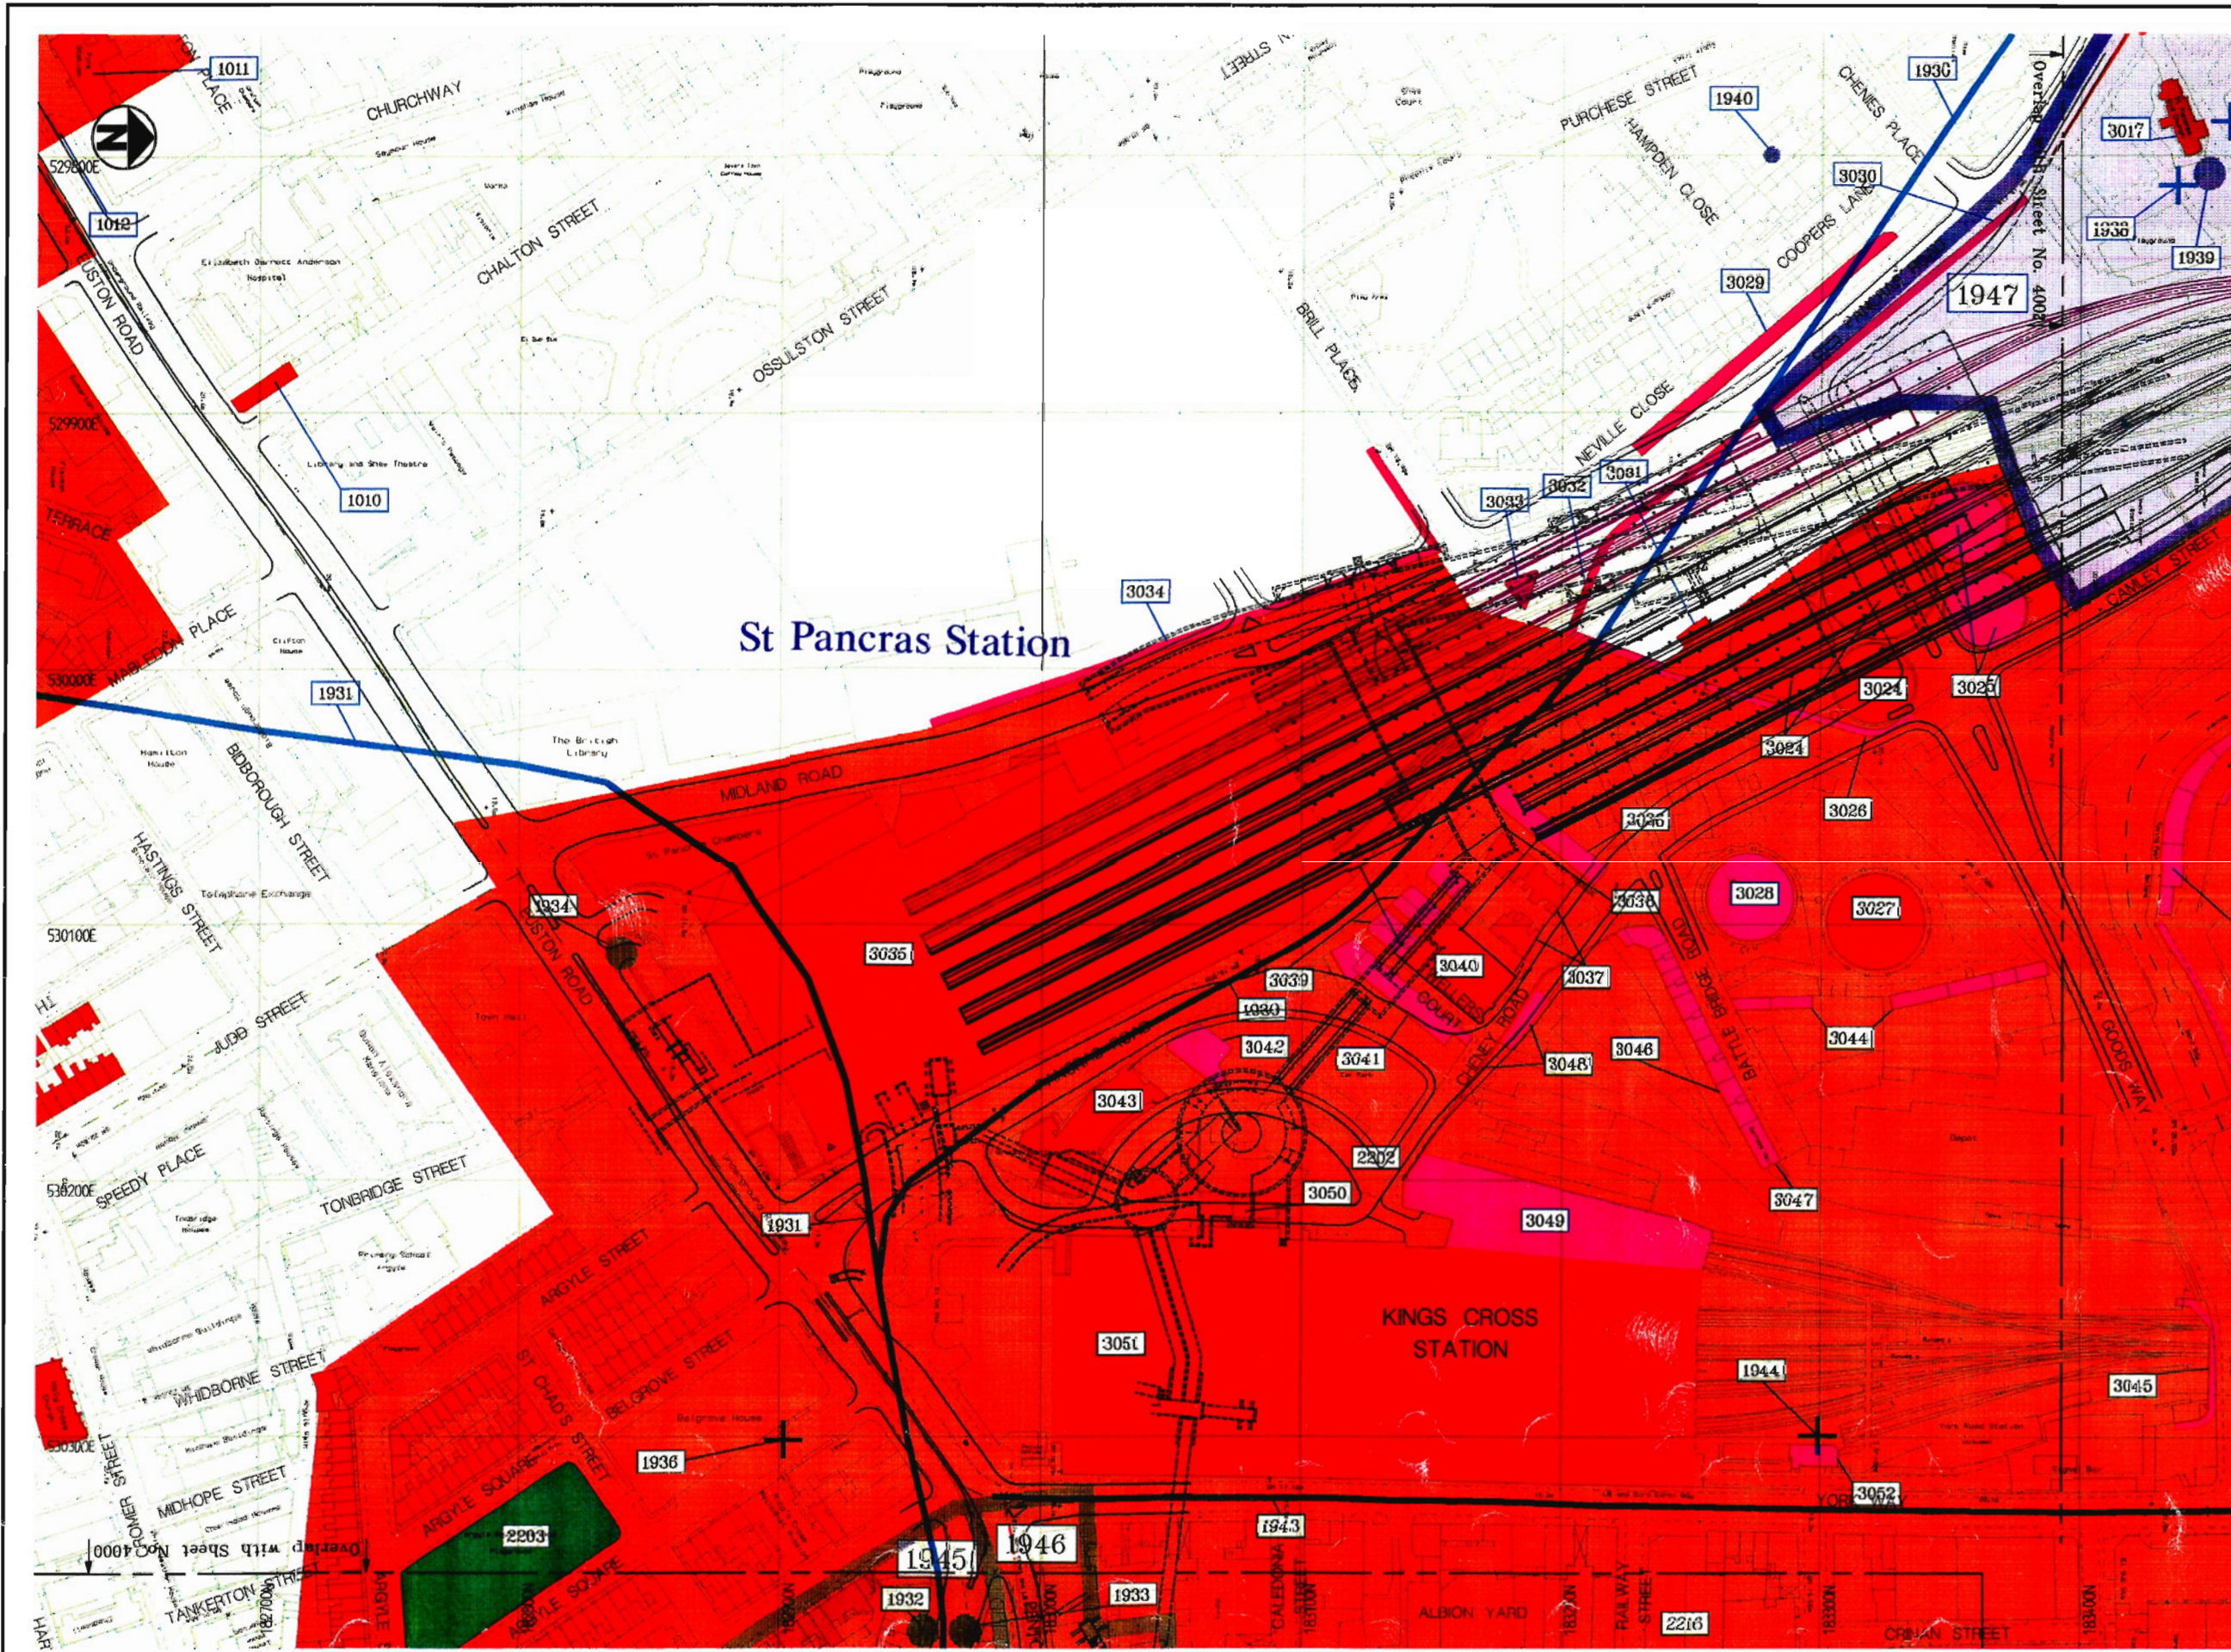

LEGEND

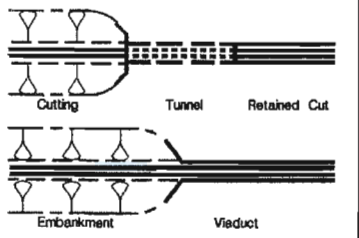

HISTORIC AND CULTURAL

- HISTORIC BUILDINGS**
- Listed Buildings
 - Buildings of Historic Interest
 - Conservation Areas
 - Historic Settlements
- HISTORIC LANDSCAPES**
- Scheduled London Squares
 - Registered Parks and Gardens
 - Historic Marshland
 - Historic Woodland
 - Common Land and Open Pastures
 - Former Parks and Gardens
 - Former Commons or Greens
 - Ponds

- ARCHAEOLOGY**
- Scheduled Ancient Monuments
 - Geological SSSI
 - Archaeological Priority Area
 - Archaeological Sites
 - Archaeological Field Names
 - Archaeological Finds
 - Archaeological Finds Scatters
 - Archaeological Burials
 - Archaeological Earthworks
 - Archaeological Crop Marks
 - Historic Roads

CHANNEL TUNNEL RAIL LINK

ENVIRONMENTAL ASSESSMENT HISTORIC AND CULTURAL




Based upon the 1:250/12500 Digital Ordnance Survey Map and reproduced by the British Railways Board with the Sanction of the Controller of H.M. Stationery Office, Crown Copyright Reserved.



The engineering information shown on this plan reflects the scheme as it stood in June 1994 which formed the basis of the environmental assessment.

Drawn by: CAD
Date: November 1994
Work Decided: ENVIRONMENT

Scale	1:250 AT A1 1:2500 AT A3	Sheet Size	A3
Drawing Number	OELK/900-1804/4001		

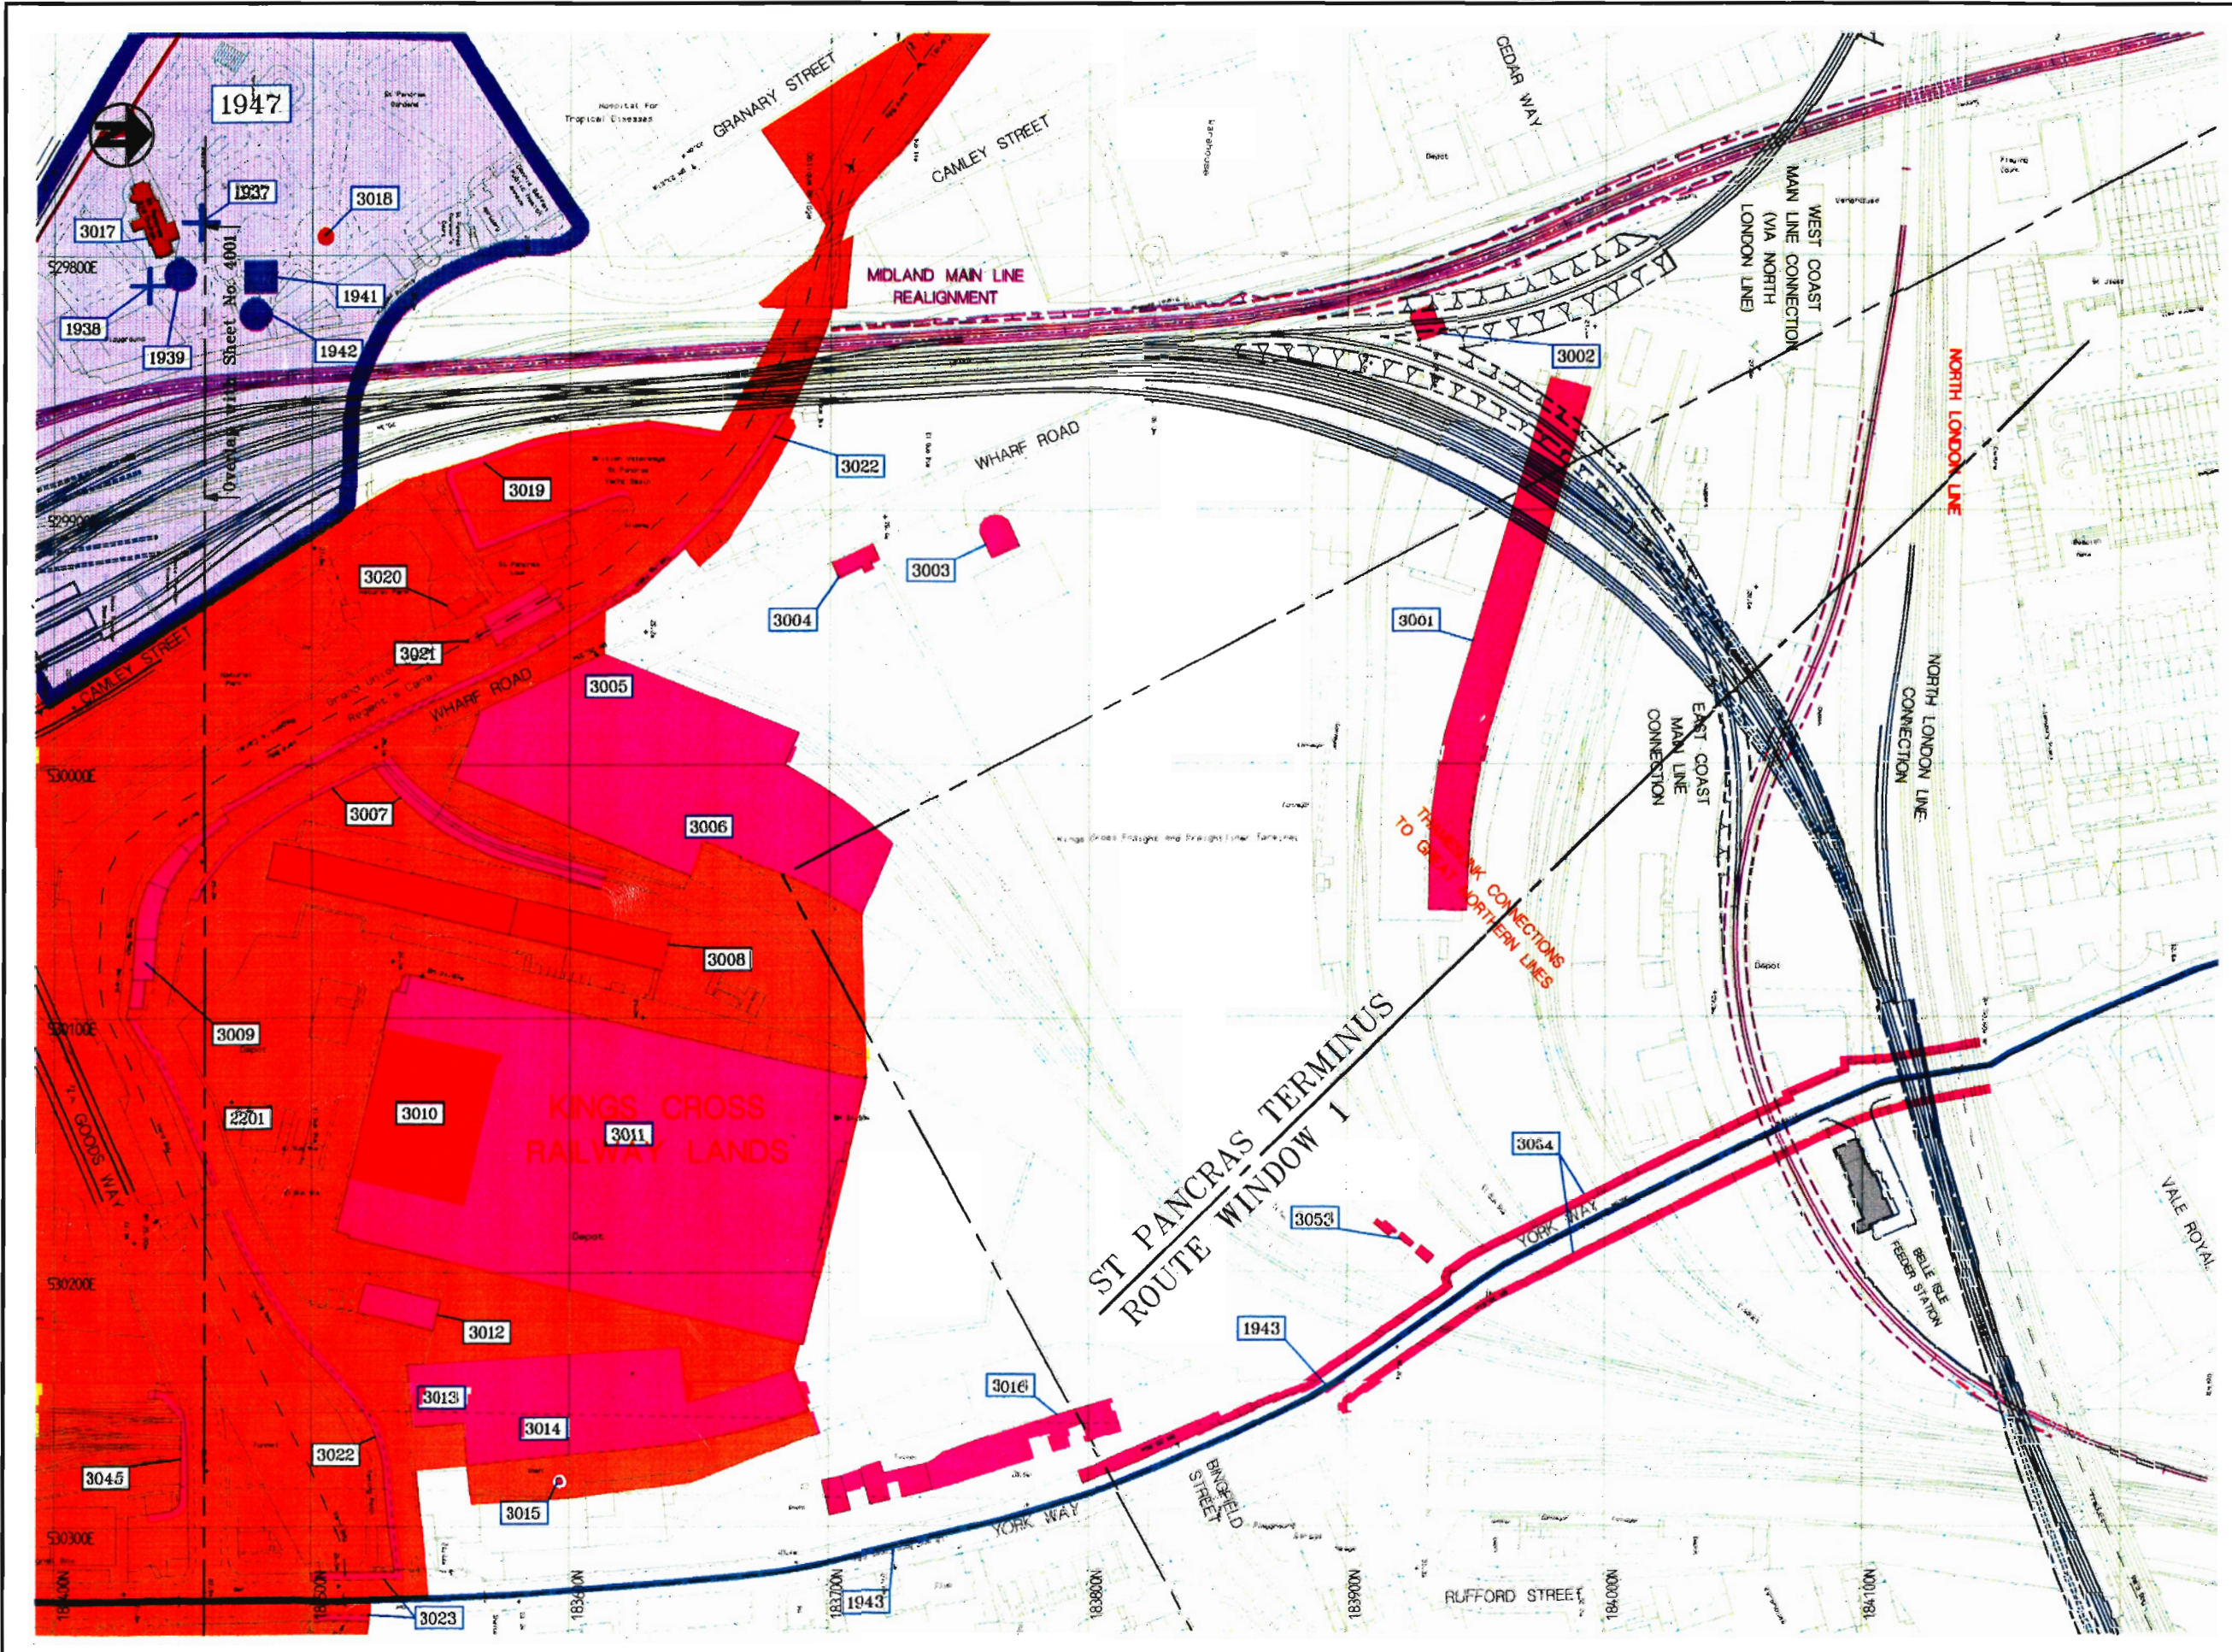

LEGEND

Engineering Symbols:

- Cutting
- Tunnel
- Retained Cut
- Embankment
- Viaduct

HISTORIC AND CULTURAL

HISTORIC BUILDINGS

- Listed Buildings
- Buildings of Historic Interest
- Conservation Areas
- Historic Settlements

HISTORIC LANDSCAPES


- Scheduled London Squares
- Registered Parks and Gardens
- Historic Marshland
- Historic Woodland
- Common Land and Open Pastures
- Former Parks and Gardens
- Former Commons or Greens
- Ponds

ARCHAEOLOGY

- Scheduled Ancient Monuments
- Geological SSSI
- Archaeological Priority Area
- Archaeological Sites
- Archaeological Field Names
- Archaeological Finds
- Archaeological Finds Scatters
- Archaeological Burials
- Archaeological Earthworks
- Archaeological Crop Marks
- Historic Roads

CHANNEL TUNNEL RAIL LINK

ENVIRONMENTAL ASSESSMENT
HISTORIC AND CULTURAL

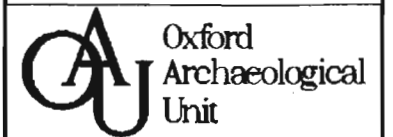

Based upon the 1:2500/1:2500 Digital Ordnance Survey Map and reproduced by the British Railways Board with the Sanction of the Controller of HM Stationery Office. Crown Copyright Reserved.




The engineering information shown on this plan reflects the scheme as it stood in June 1994 which formed the basis of the environmental assessment.

Drawn by: CAD
Date: November 1994
Work Discipline: ENVIRONMENT

Scale: 1:1250 AT A1, 1:2500 AT A3
Drawing Number: OELK / 900-1804 / 4002
Sheet Size: A3



LEGEND

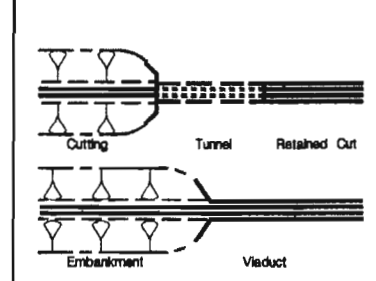

HISTORIC AND CULTURAL

- HISTORIC BUILDINGS**
- Listed Buildings
 - Buildings of Historic Interest
 - Conservation Areas
- HISTORIC LANDSCAPES**
- Scheduled London Squares
 - Registered Parks and Gardens
 - Historic Marshland
 - Historic Woodland
 - Common Land and Open Pastures
 - Former Parks and Gardens
 - Former Commons or Greens
 - Ponds

ARCHAEOLOGY

- Scheduled Ancient Monuments
- Geological SSSI
- Archaeological Priority Area
- Archaeological Sites
- Archaeological Field Names
- Archaeological Finds
- Archaeological Finds Scatter
- Archaeological Burials
- Archaeological Earthworks
- Archaeological Crop Marks
- Historic Roads

CHANNEL TUNNEL RAIL LINK

ENVIRONMENTAL ASSESSMENT HISTORIC AND CULTURAL



Based upon the 1:250/1:2500 Digital Ordnance Survey Map and reproduced by the British Railways Board with the Sanction of the Controller of H.M. Stationery Office. Crown Copyright Reserved.




The engineering information shown on this plan reflects the scheme as it stood in June 1994 which formed the basis of the environmental assessment.

Drawn by: CAD	Date: November 1994	Scale: 1:250 AT A1 1:2500 AT A3	Sheet Size: A3
Work Descrip:	ENVIRONMENT	Drawing Number: OELK / 900-1804 / 4003	



LEGEND

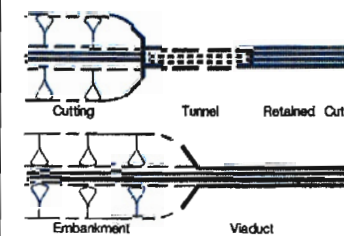

HISTORIC AND CULTURAL

HISTORIC BUILDINGS

- Listed Buildings
- Buildings of Historic Interest
- Conservation Areas
- Historic Settlements

HISTORIC LANDSCAPES

- Scheduled London Squares
- Registered Parks and Gardens
- Historic Marshland
- Historic Woodland
- Common Land and Open Pastures
- Former Parks and Gardens
- Former Commons or Greens
- Ponds

ARCHAEOLOGY

- Scheduled Ancient Monuments
- Geological S.S.S.I
- Archaeological Priority Area
- Archaeological Sites
- Archaeological Field Names
- Archaeological Finds
- Archaeological Finds Scatters
- Archaeological Burials
- Archaeological Earthworks
- Archaeological Crop Marks
- Historic Roads

CHANNEL TUNNEL RAIL LINK

ENVIRONMENTAL ASSESSMENT HISTORIC AND CULTURAL



Based upon the 1:250/1:2500 Digital Ordnance Survey Map and reproduced by the British Railways Board with the Sanction of the Controller of HM Stationery Office. Crown Copyright Reserved.




© Copyright Union Railways 1994. Reproduction in whole or part is strictly prohibited.


The engineering information shown on this plan reflects the scheme as it stood in June 1994 which formed the basis of the environmental assessment.

Drawn by: CAD
 Date: November 1994
 Work Discipline: ENVIRONMENT

Scale: 1:1250 AT A1, 1:2500 AT A3
 Drawing Number: OELK / 900-1804 / 4004
 Sheet Size: A3

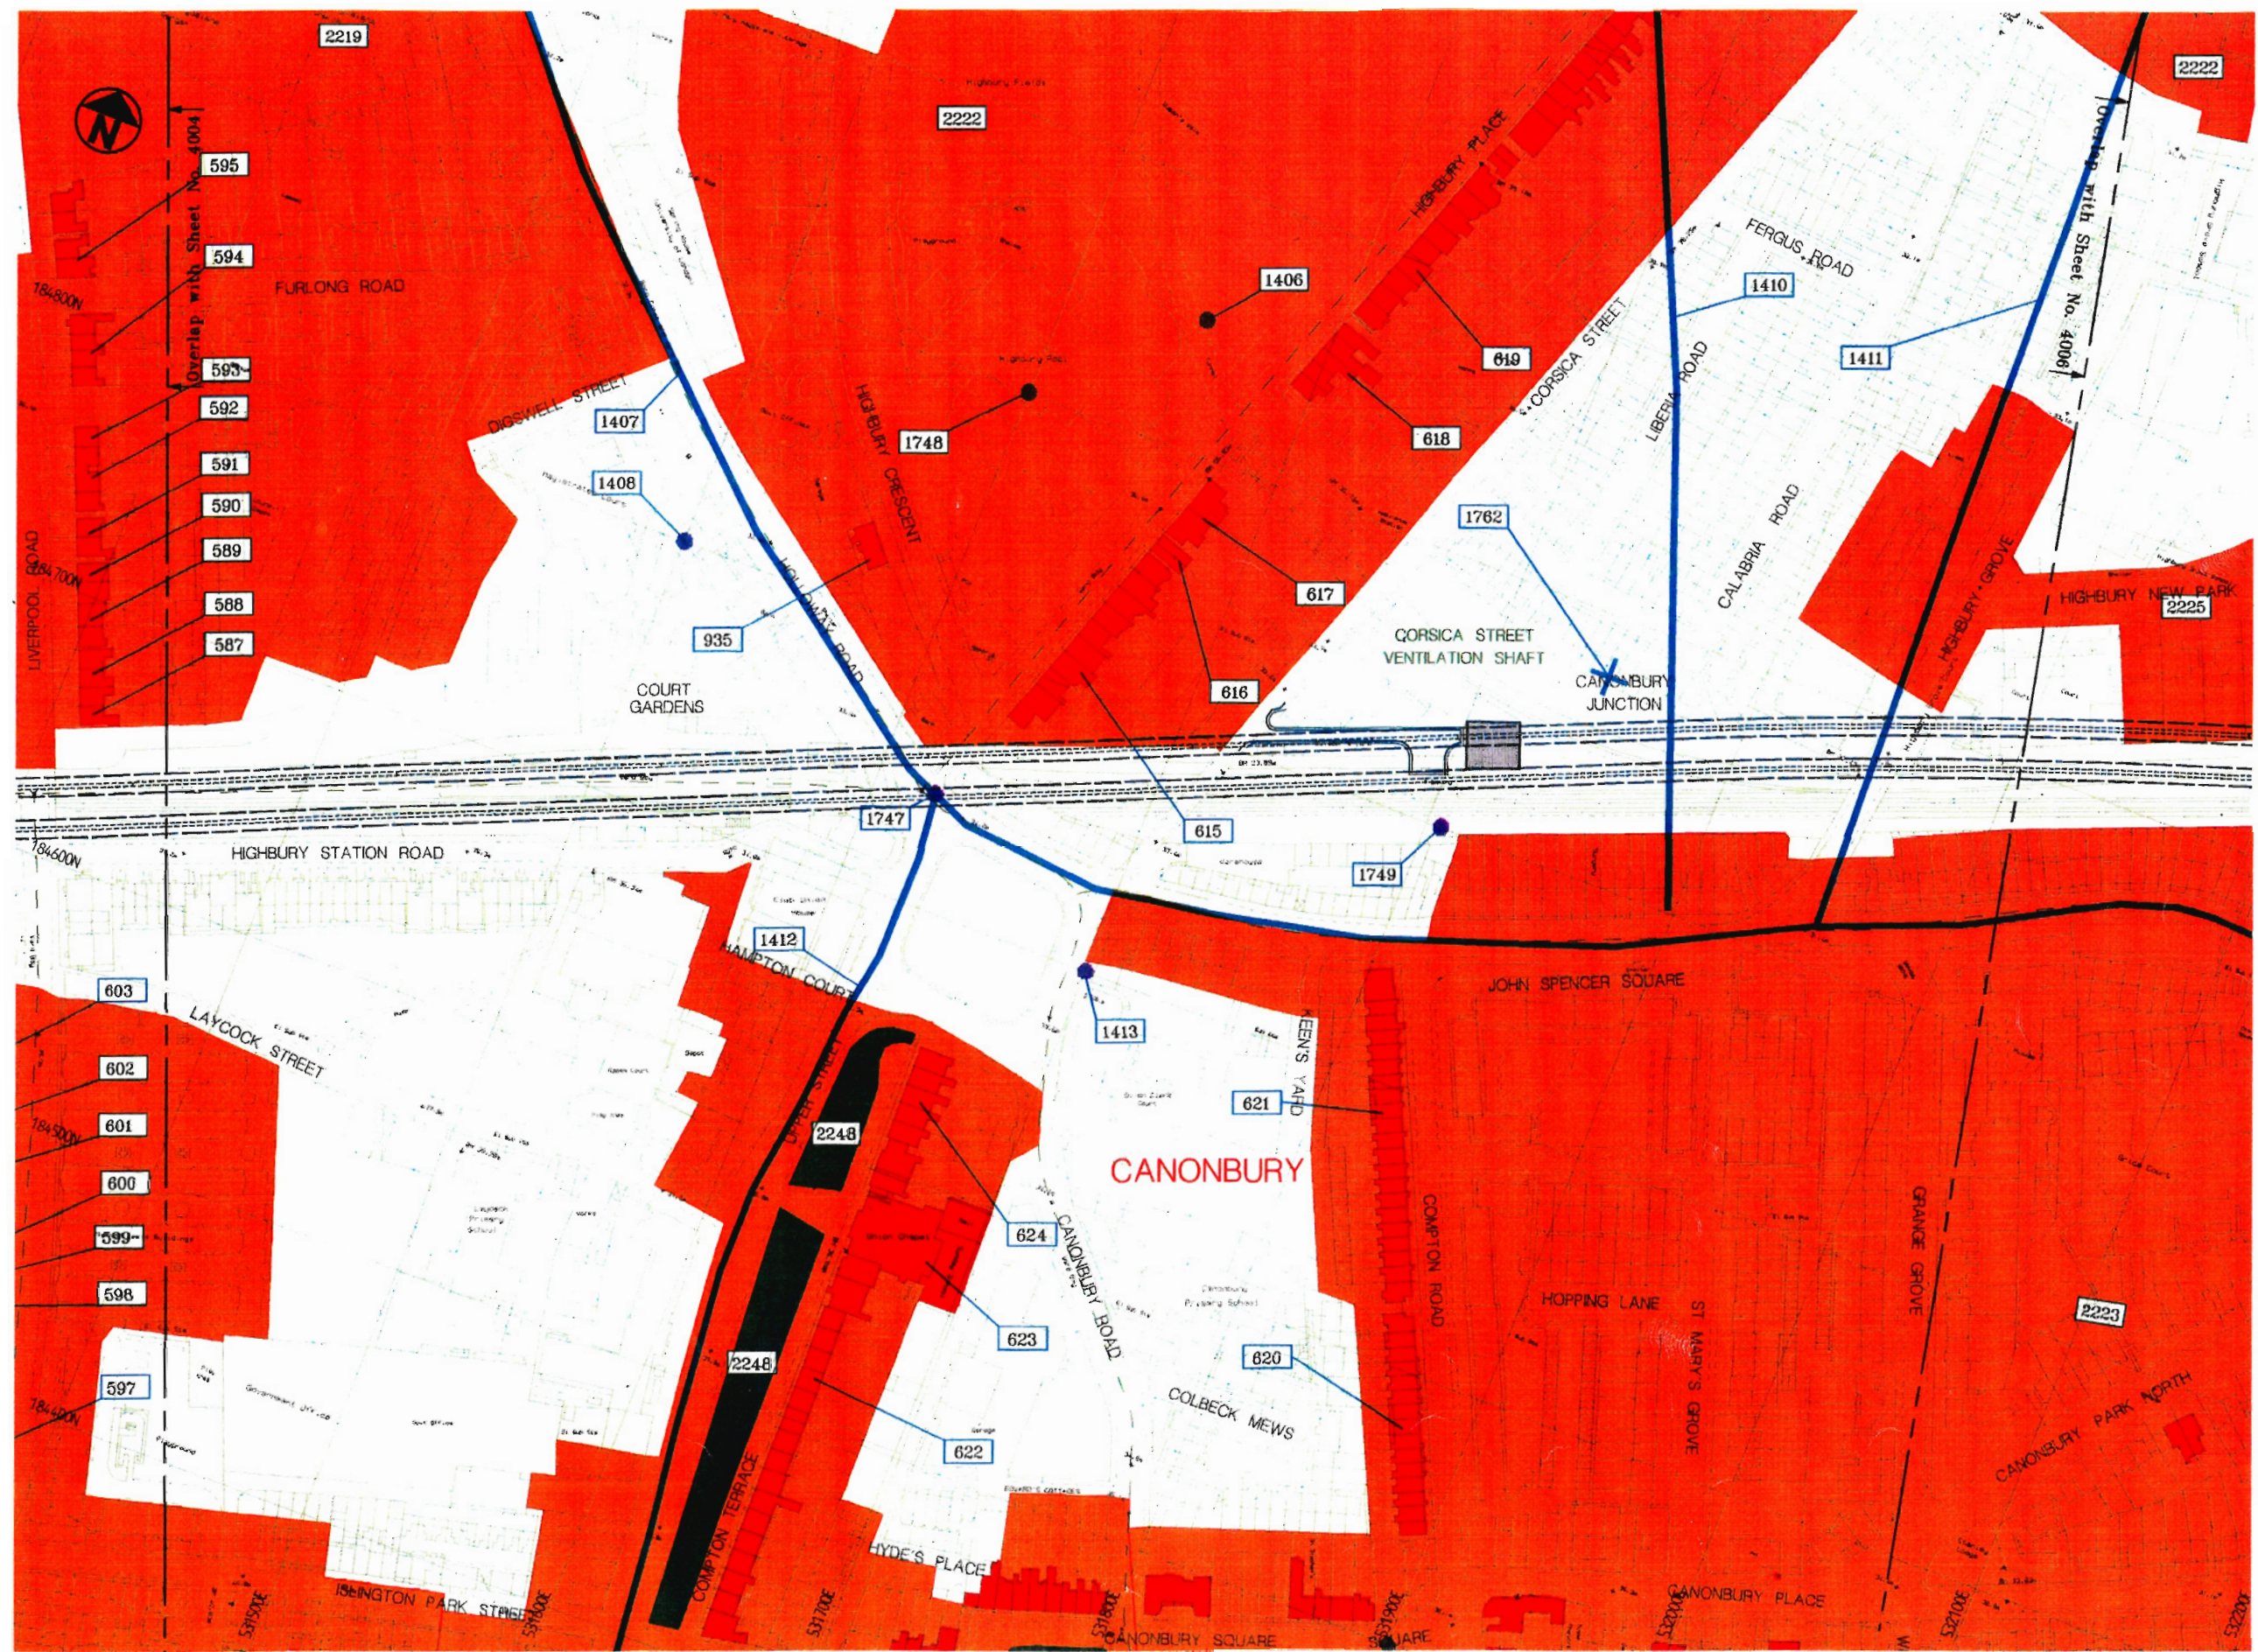

LEGEND

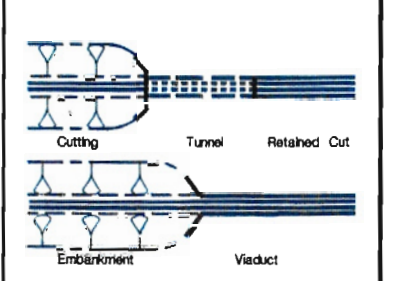

HISTORIC AND CULTURAL

- HISTORIC BUILDINGS**
- Listed Buildings
 - Buildings of Historic Interest
 - Conservation Areas
 - Historic Settlements
- HISTORIC LANDSCAPES**
- Scheduled London Squares
 - Registered Parks and Gardens
 - Historic Marshland
 - Historic Woodland
 - Common Land and Open Pastures
 - Former Parks and Gardens
 - Former Commons or Greens
 - Ponds

- ARCHAEOLOGY**
- Scheduled Ancient Monuments
 - Geological SSSI
 - Archaeological Priority Area
 - Archaeological Sites
 - Archaeological Field Names
 - Archaeological Finds
 - Archaeological Finds Scatters
 - Archaeological Burials
 - Archaeological Earthworks
 - Archaeological Crop Marks
 - Historic Roads

CHANNEL TUNNEL RAIL LINK

ENVIRONMENTAL ASSESSMENT HISTORIC AND CULTURAL




Based upon the 1:250/1:2500 Digital Ordnance Survey Map and reproduced by the British Railways Board with the Sanction of the Controller of HM Stationery Office. Crown Copyright Reserved.




The engineering information shown on this plan reflects the scheme as it stood in June 1994 which formed the basis of the environmental assessment.

Drawn by: CAD
Date: November 1994
Work Discipline: ENVIRONMENT

Scale: 1:250 AT A1 1:2500 AT A3	Sheet Size: A3
Drawing Number: OELK / 900-1804 / 4005	

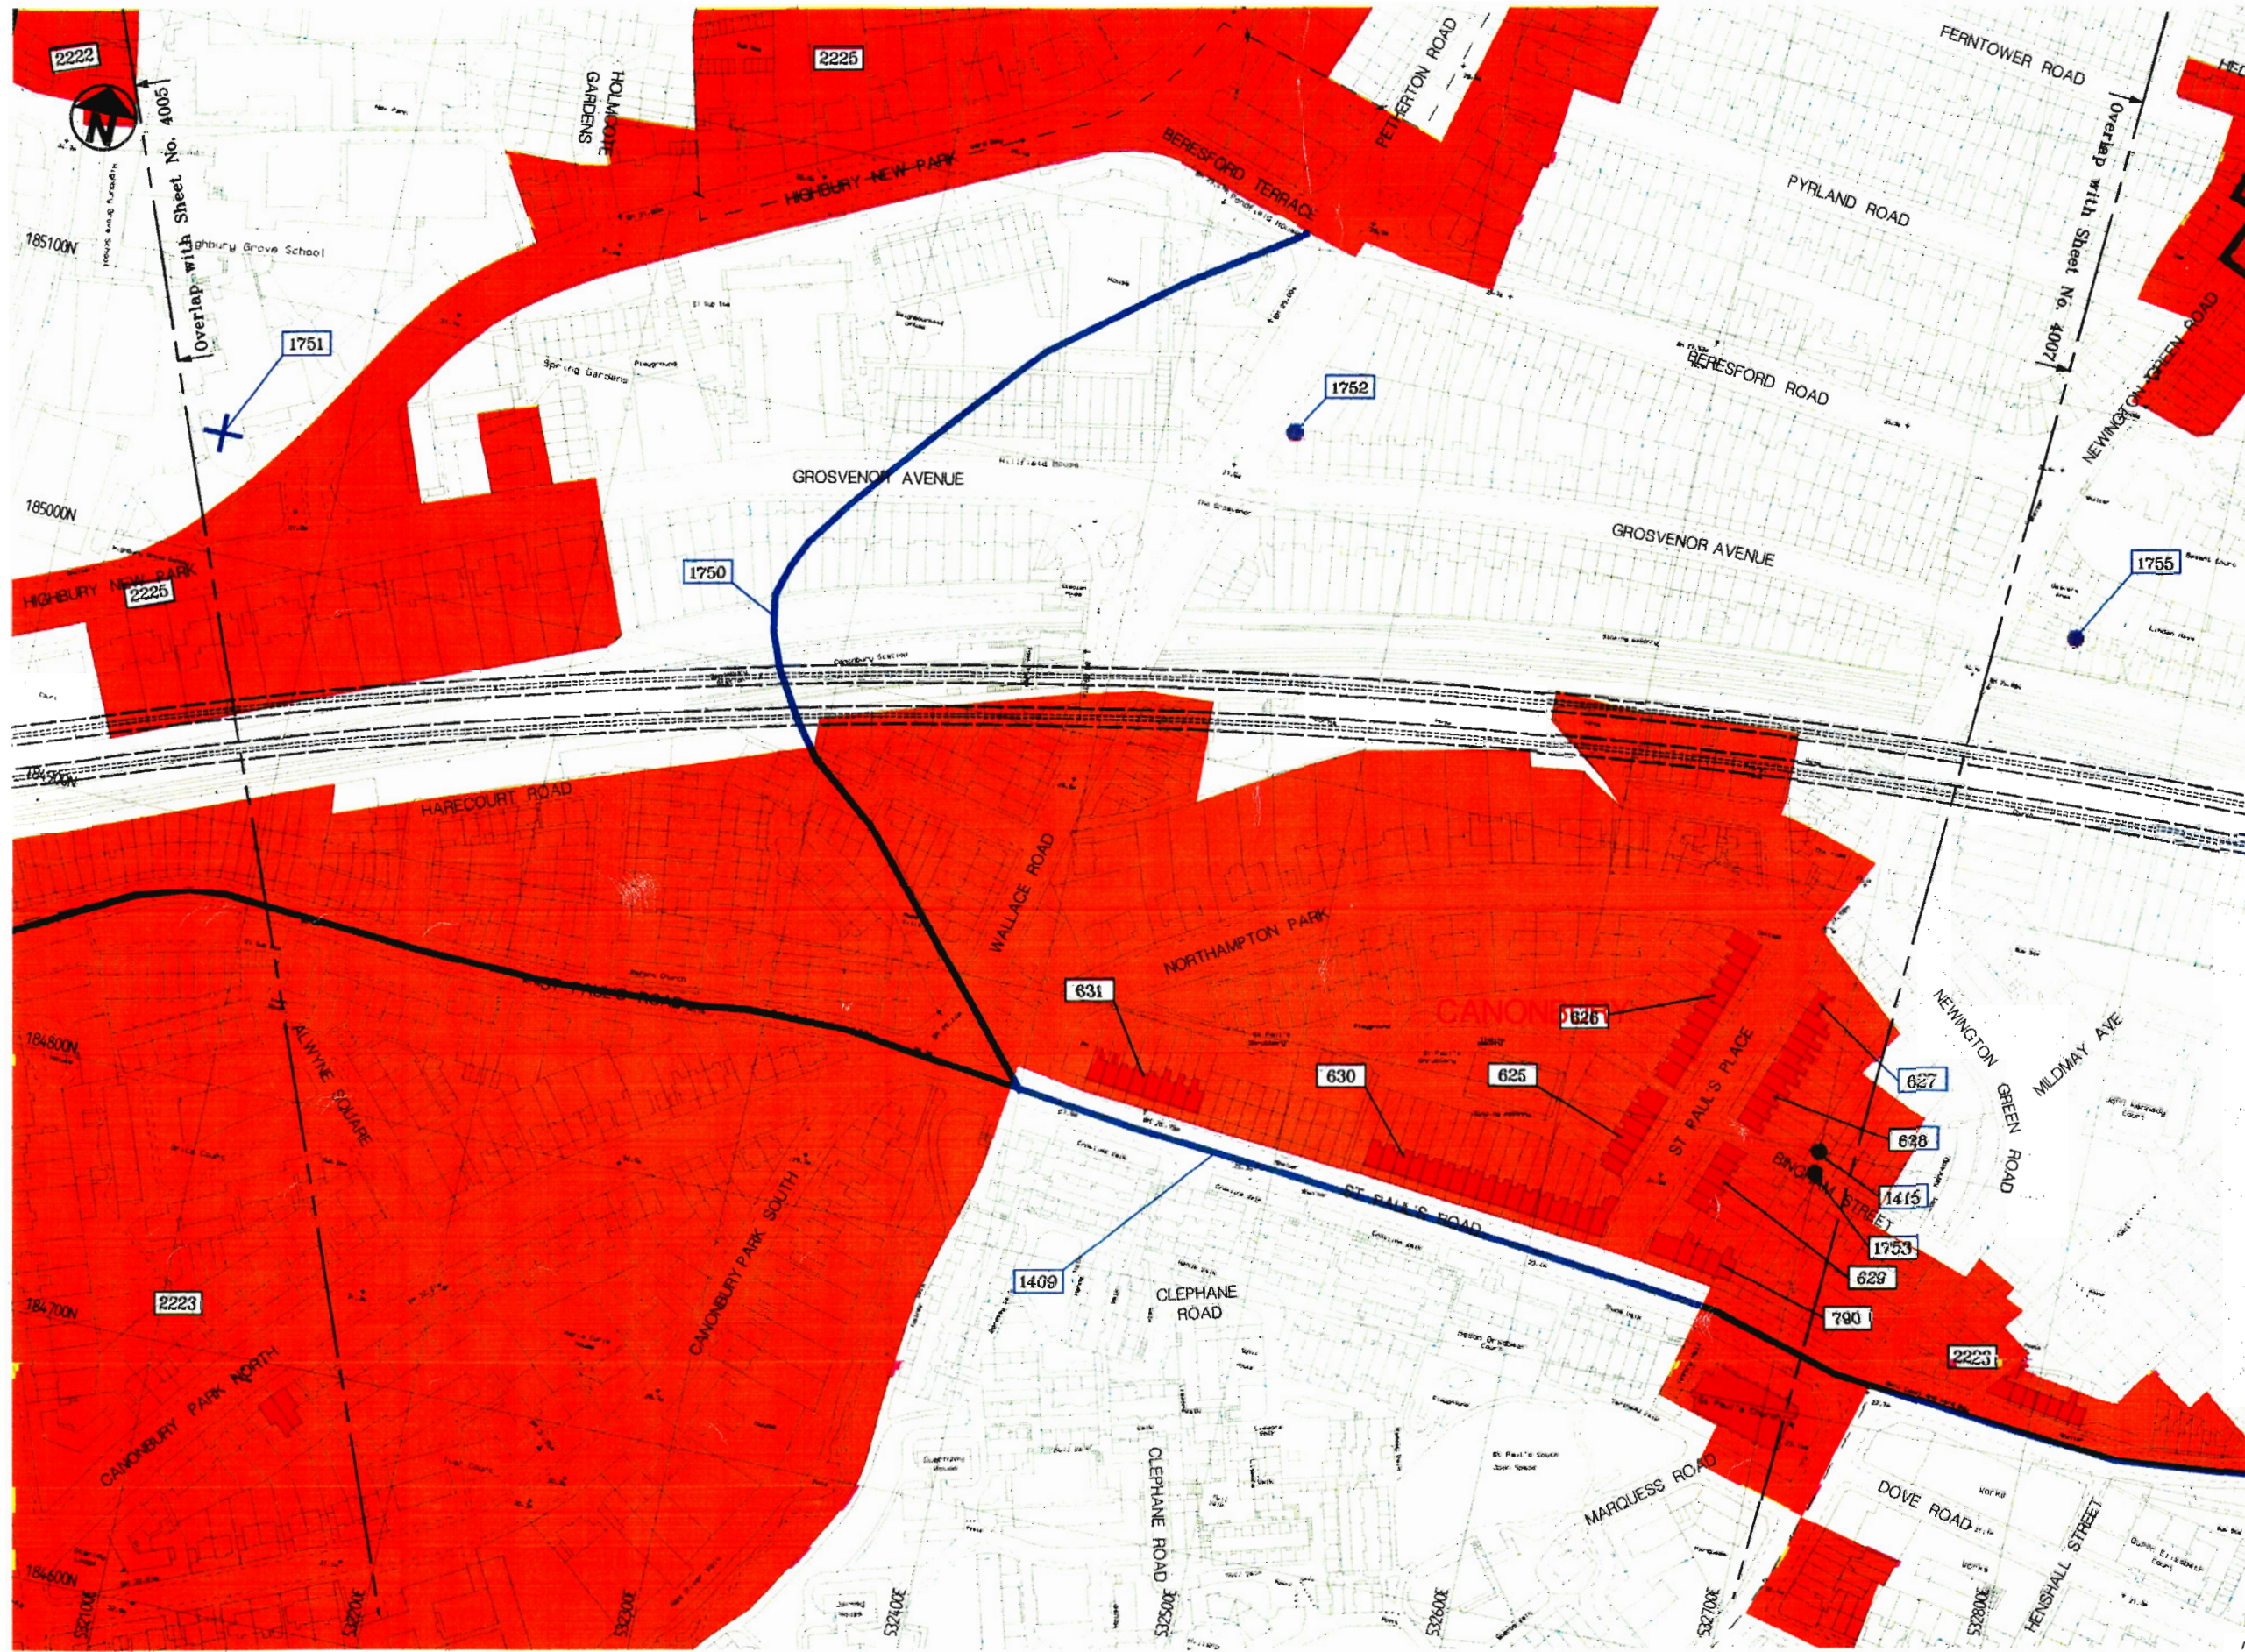

LEGEND

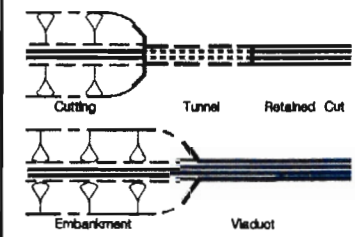

HISTORIC AND CULTURAL

- HISTORIC BUILDINGS**
- Listed Buildings
 - Buildings of Historic Interest
 - Conservation Areas
 - Historic Settlements
- HISTORIC LANDSCAPES**
- Scheduled London Squares
 - Registered Parks and Gardens
 - Historic Marshland
 - Historic Woodland
 - Common Land and Open Pastures
 - Former Parks and Gardens
 - Former Commons or Greens
 - Ponds

- ARCHAEOLOGY**
- Scheduled Ancient Monuments
 - Geological G.S.S.I
 - Archaeological Priority Area
 - Archaeological Sites
 - Archaeological Field Names
 - Archaeological Finds
 - Archaeological Finds Scatters
 - Archaeological Burials
 - Archaeological Earthworks
 - Archaeological Crop Marks
 - Historic Roads

CHANNEL TUNNEL RAIL LINK

ENVIRONMENTAL ASSESSMENT HISTORIC AND CULTURAL




Based upon the 1:250/1:2500 Digital Ordnance Survey Map and reproduced by the British Railways Board with the Sanction of the Controller of HM Stationery Office. Crown Copyright Reserved.




The engineering information shown on this plan reflects the scheme as it stood in June 1994 which formed the basis of the environmental assessment.

Drawn by: CAD
 Date: November 1994
 Work Discipline: ENVIRONMENT

Scale: 1:1250 AT A1
 1:2500 AT A3
 Drawing Number: OELK / 900-1804 / 4006
 Sheet No: A3

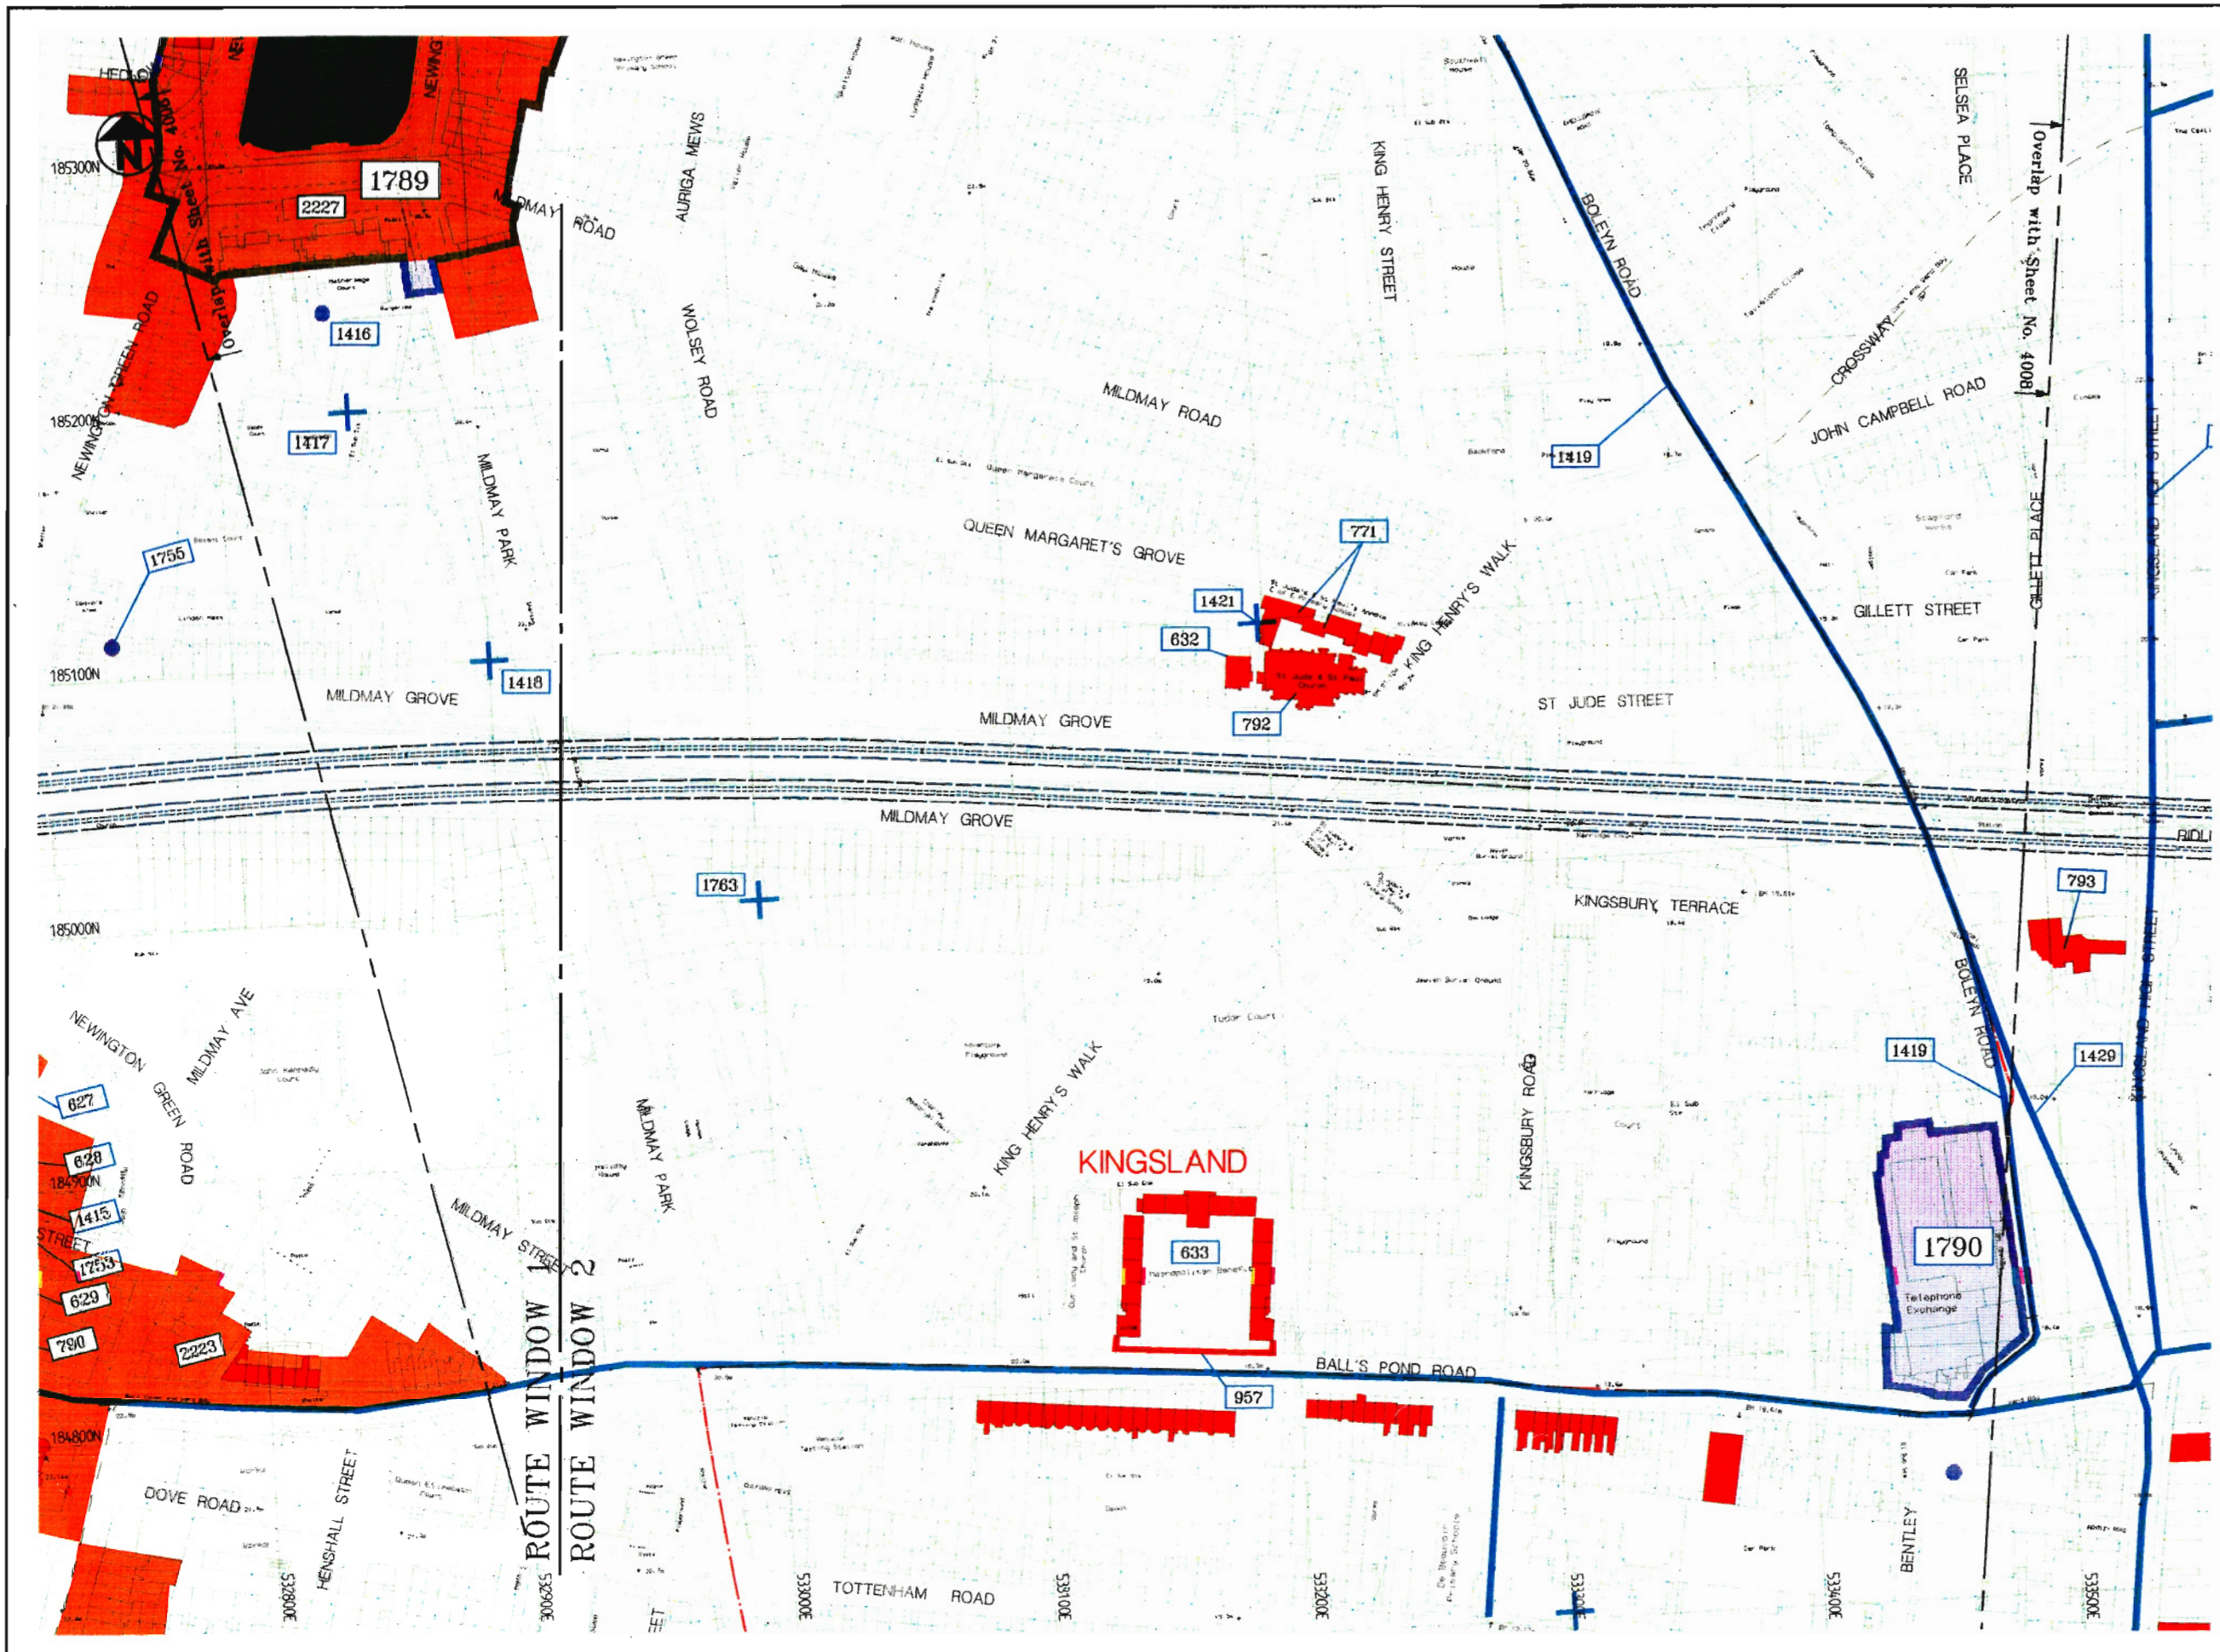

LEGEND

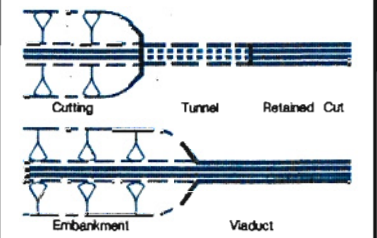

- HISTORIC AND CULTURAL**
- HISTORIC BUILDINGS**
- Listed Buildings
 - Building of Historic Interest
 - Conservation Areas
 - Historic Settlements
- HISTORIC LANDSCAPES**
- Scheduled London Square
 - Registered Parks and Gardens
 - Historic Marshland
 - Historic Woodland
 - Common Land and Open Pastures
 - Former Parks and Gardens
 - Former Commons or Greens
 - Ponds
- ARCHAEOLOGY**
- Scheduled Ancient Monuments
 - Geological SSSI
 - Archaeological Priority Area
 - Archaeological Sites
 - Archaeological Field Names
 - Archaeological Finds
 - Archaeological Finds Scatters
 - Archaeological Burials
 - Archaeological Earthworks
 - Archaeological Crop Marks
 - Historic Roads

CHANNEL TUNNEL RAIL LINK

ENVIRONMENTAL ASSESSMENT HISTORIC AND CULTURAL




Based upon the 1:250/1:2500 Digital Ordnance Survey Map and reproduced by the British Railways Board with the Sanction of the Controller of H.M. Stationery Office Crown Copyright Reserved



The engineering information shown on this plan reflects the scheme as it stood in June 1994 which formed the basis of the environmental assessment.

Drawn by CAD
Date November 1994
Work Discipline ENVIRONMENT

Scale 1:250 AT A1
1:2500 AT A3
Drawing Number OELK / 900-1804 / 4007
Sheet Size A3

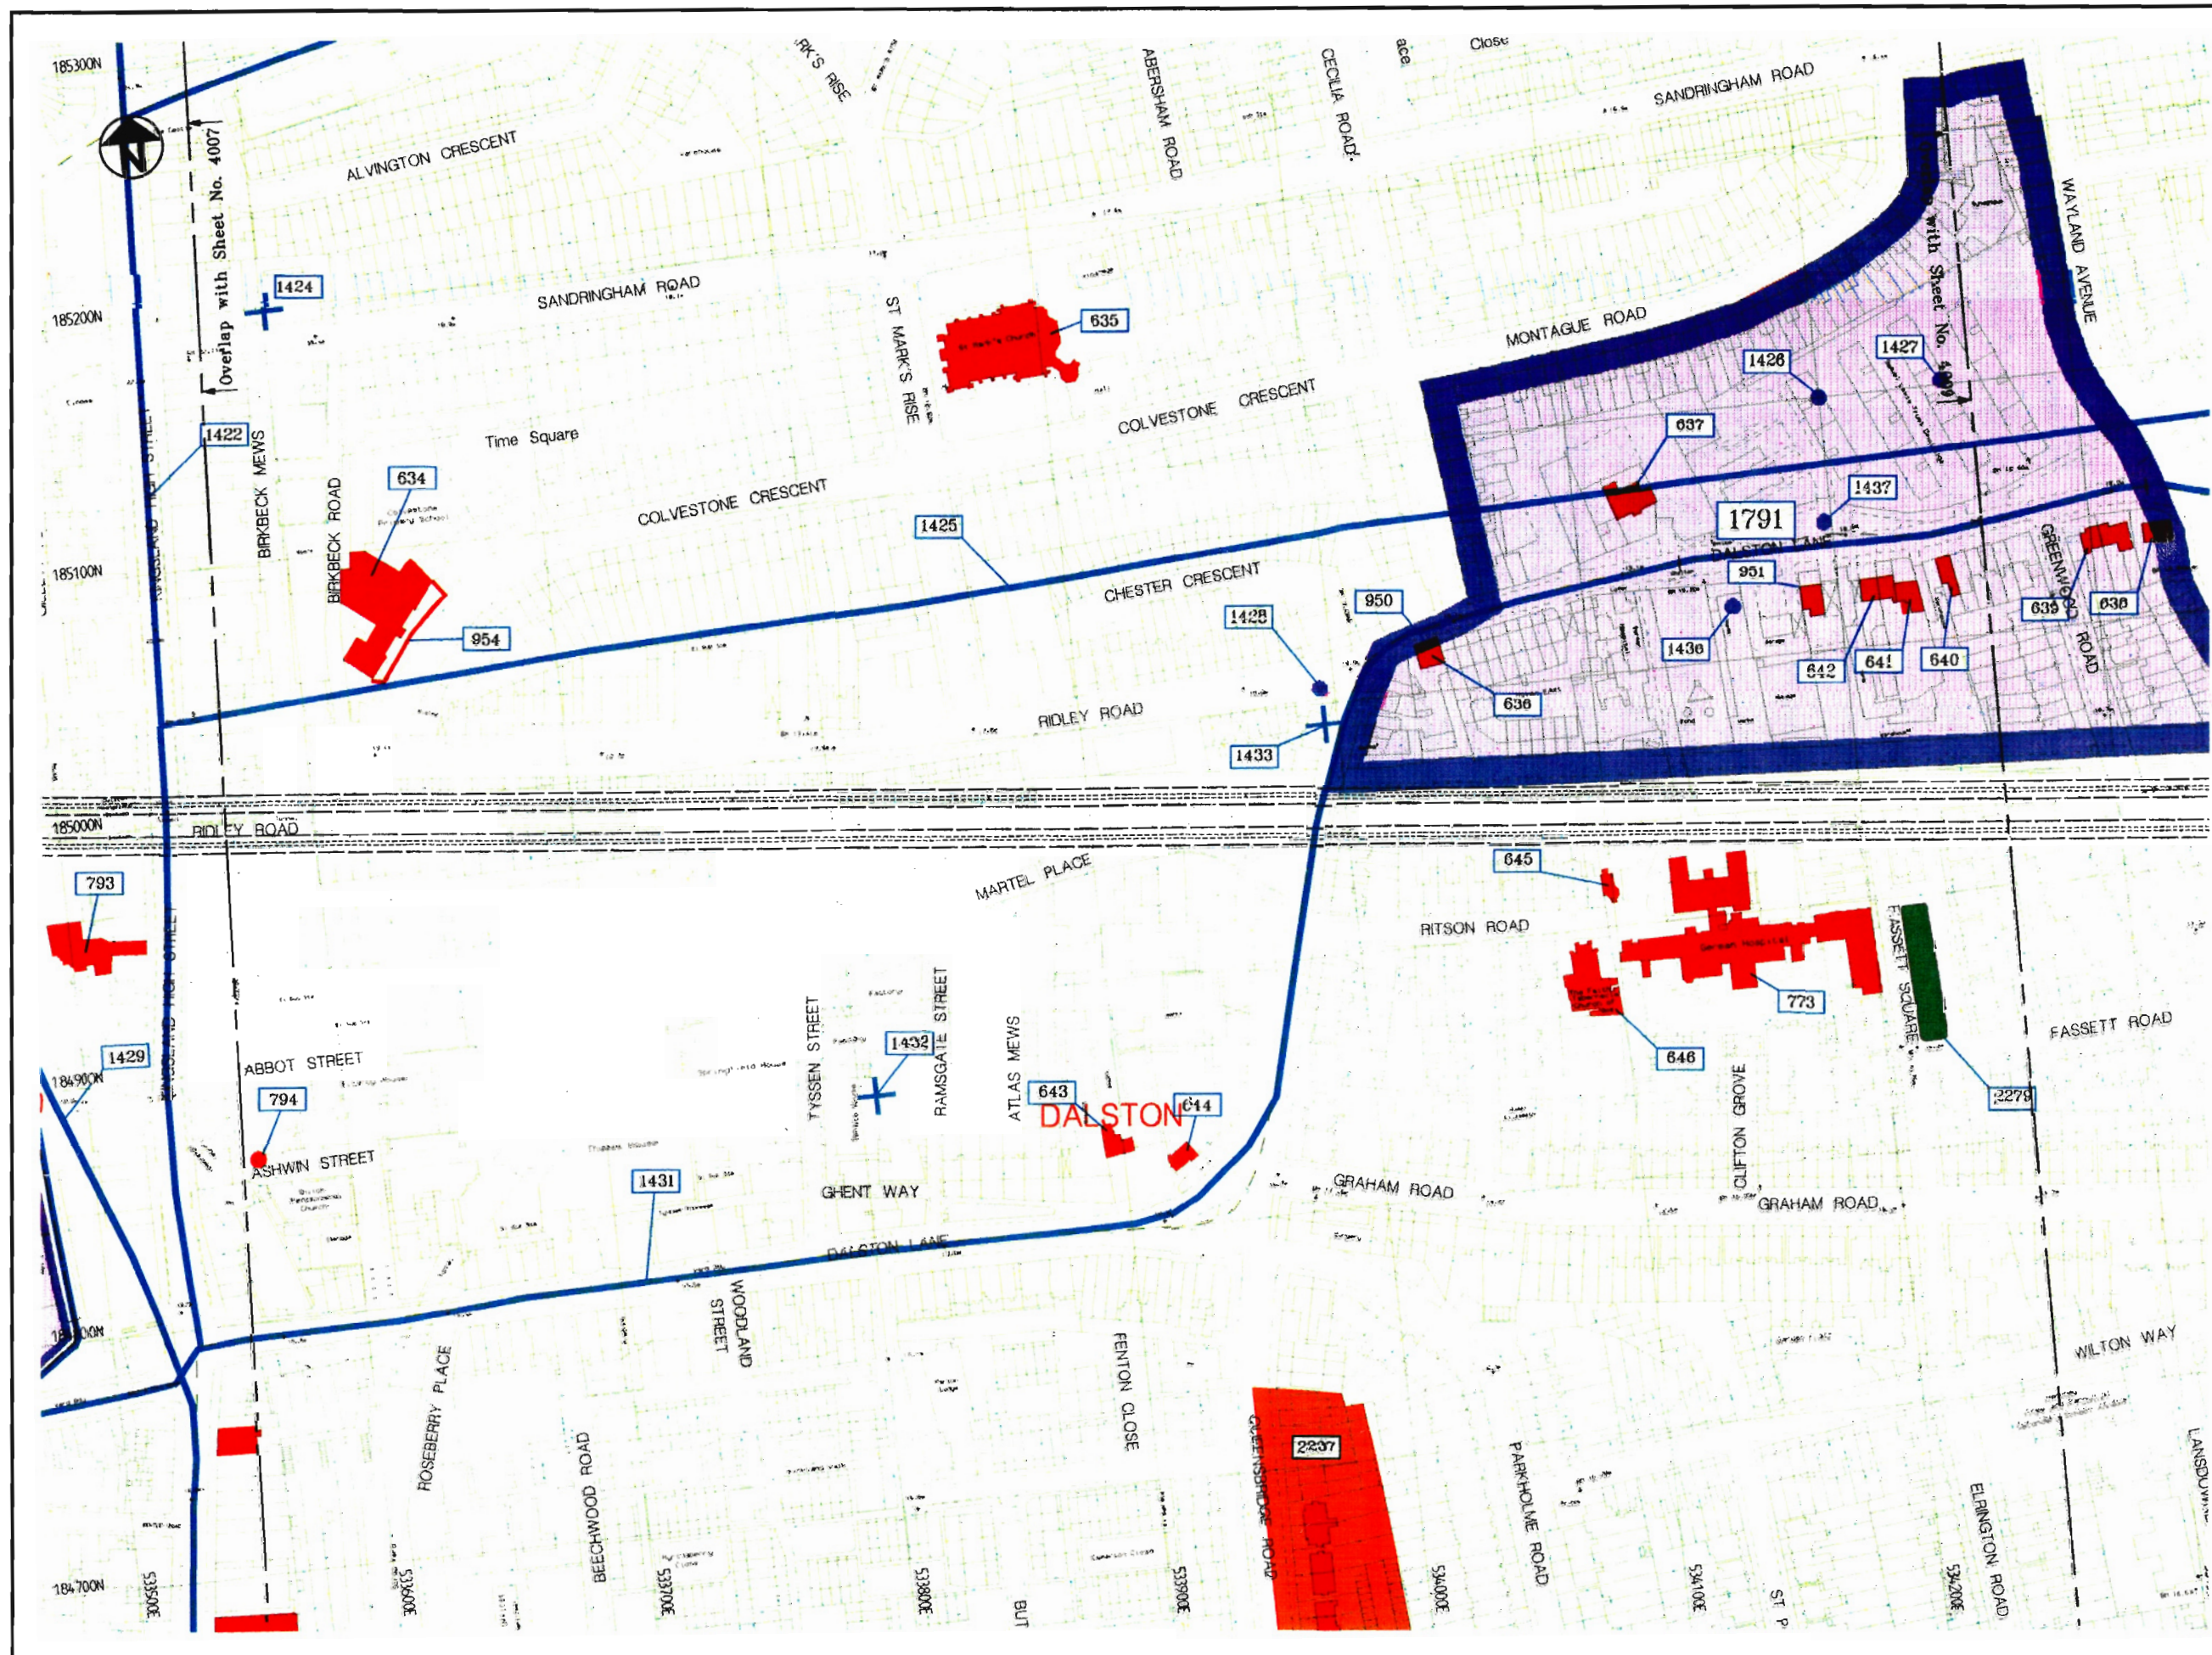

LEGEND

HISTORIC AND CULTURAL

HISTORIC BUILDINGS

- Listed Buildings
- Buildings of Historic Interest
- Conservation Area
- Historic Settlements

HISTORIC LANDSCAPES


- Scheduled London Squares
- Registered Parks and Gardens
- Historic Marshland
- Historic Woodland
- Common Land and Open Pastures
- Former Parks and Gardens
- Former Commons or Greens
- Ponds

ARCHAEOLOGY

- Scheduled Ancient Monuments
- Geological SSSI
- Archaeological Priority Area
- Archaeological Sites
- Archaeological Field Names
- Archaeological Finds
- Archaeological Finds Scatters
- Archaeological Burials
- Archaeological Earthworks
- Archaeological Crop Marks
- Historic Roads

**CHANNEL TUNNEL
RAIL LINK**

**ENVIRONMENTAL
ASSESSMENT
HISTORIC AND
CULTURAL**

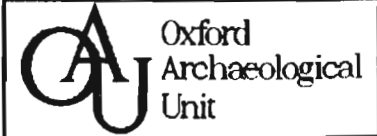


Based upon the 1:250/1:2500 Digital Ordnance Survey Map and reproduced by the British Railways Board with the Sanction of the Controller of HM Stationery Office. Crown Copyright Reserved



The engineering information shown on this plan reflects the scheme as it stood in June 1994 which formed the basis of the environmental assessment.

Drawn by: CAD
Date: November 1994
Work Despatch: ENVIRONMENT

Scale: 1:1250 AT A1 1:2500 AT A3	Sheet Size: A3
Drawing Number: OELK / 900-1804 / 4008	

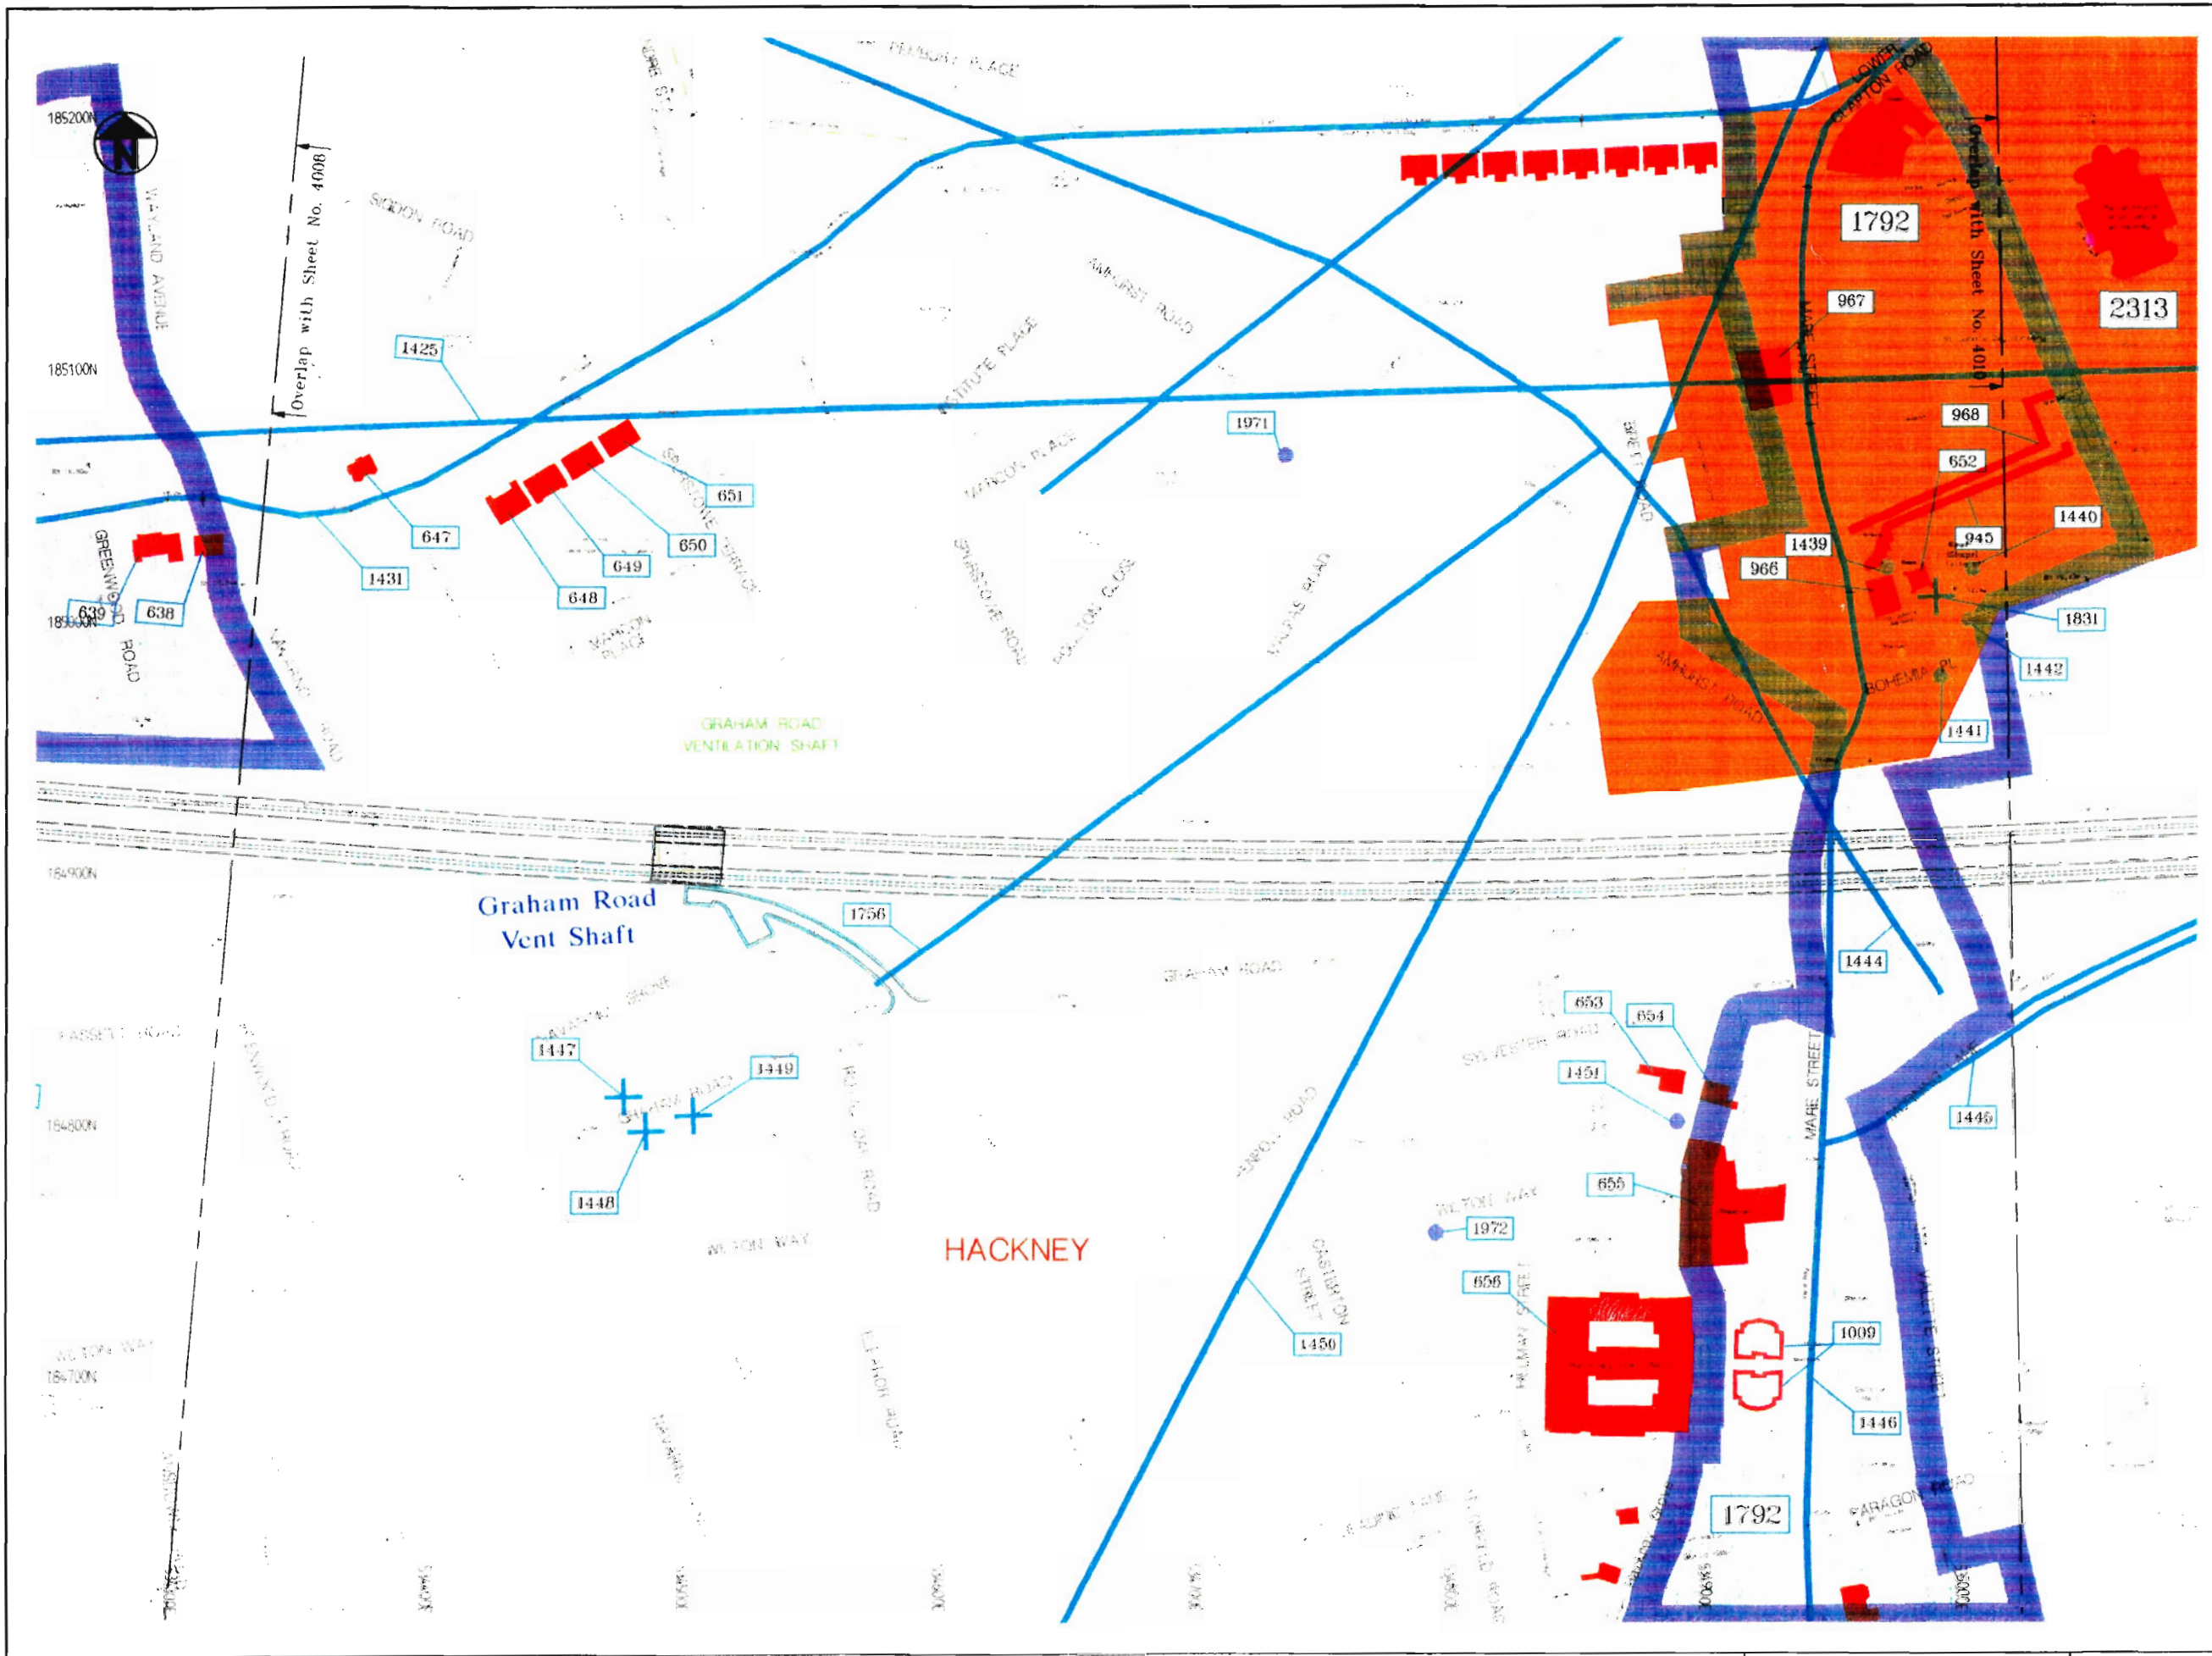

LEGEND

Cutting Tunnel Retained Cut
 Embankment Viaduct

HISTORIC AND CULTURAL

HISTORIC BUILDINGS

- Listed Buildings
- Buildings of Historic Interest
- Conservation Areas
- Historic Settlements

HISTORIC LANDSCAPES


- Scheduled London Squares
- Registered Parks and Gardens
- Historic Marshland
- Historic Woodland
- Common Land and Open Pastures
- Former Parks and Gardens
- Former Commons or Greens
- Floods

ARCHAEOLOGY


- Scheduled Ancient Monuments
- Geological SSSI
- Archaeological Priority Area
- Archaeological Sites
- Archaeological Field Names
- Archaeological Finds
- Archaeological Finds Scatters
- Archaeological Burials
- Archaeological Earthworks
- Archaeological Crop Marks
- Historic Roads

CHANNEL TUNNEL RAIL LINK

ENVIRONMENTAL ASSESSMENT HISTORIC AND CULTURAL

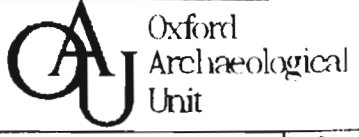


Based upon the 1:250/1:2500 Digital Ordnance Survey Map and reproduced by the British Railways Board with the Sanction of the Controller of HM Stationery Office Crown Copyright Reserved

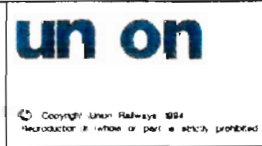

The engineering information shown on this plan reflects the scheme as it stood in June 1994 which formed the basis of the environmental assessment

Drawn by CAD
 Date November 1994
 Work Discipline ENVIRONMENT

Scale 1:1250 AT A1
 1:2500 AT A3
 Drawing Number OELK / 900-1804 / 4009
 Sheet Size A3

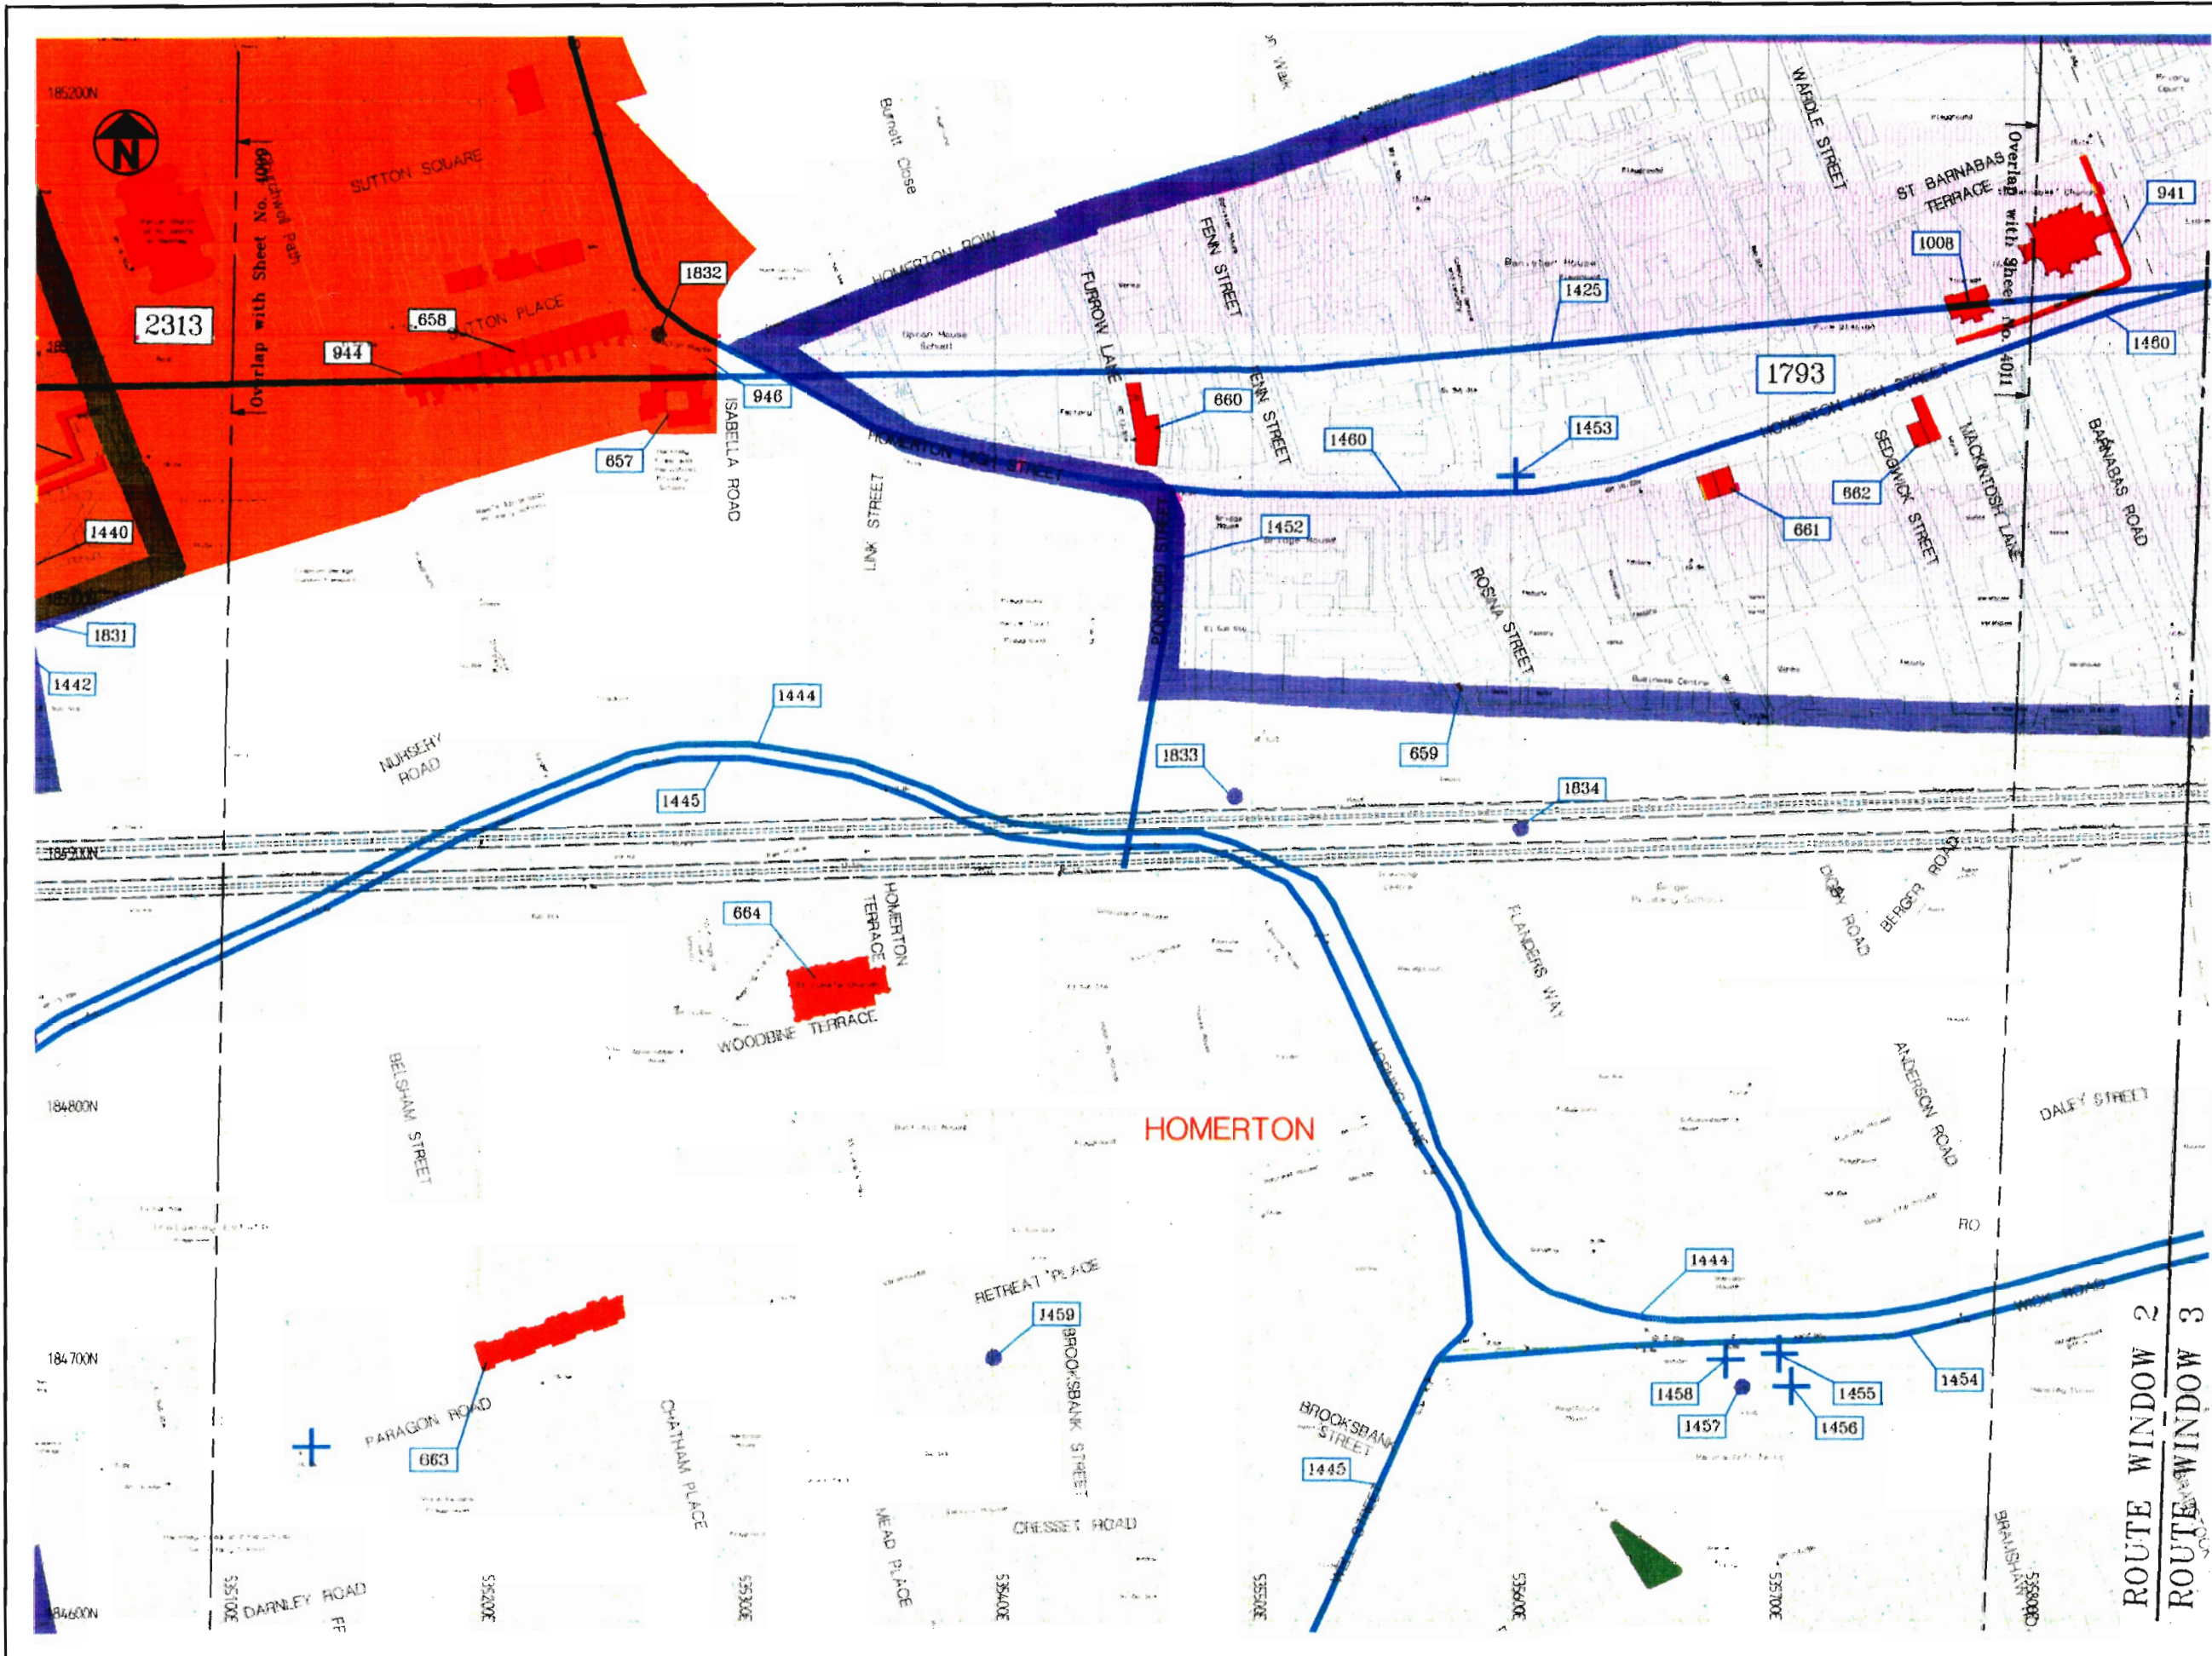

LEGEND

HISTORIC AND CULTURAL

HISTORIC BUILDINGS

- Listed Buildings
- Buildings of Historic Interest
- Conservation Areas
- Historic Settlements

HISTORIC LANDSCAPES

- Scheduled London Squares
- Registered Parks and Gardens
- Historic Marshland
- Historic Woodland
- Common Land and Open Pasture
- Former Parks and Gardens
- Former Commons or Greens
- Ponds

ARCHAEOLOGY

- Scheduled Ancient Monuments
- Geological SSSI
- Archaeological Priority Area
- Archaeological Sites
- Archaeological Field Names
- Archaeological Finds
- Archaeological Finds Scatters
- Archaeological Burials
- Archaeological Earthworks
- Archaeological Crop Marks
- Historic Roads

CHANNEL TUNNEL RAIL LINK

ENVIRONMENTAL ASSESSMENT HISTORIC AND CULTURAL




Based upon the 1:250/1:2500 Digital Ordnance Survey Map and reproduced by the British Railways Board with the Sanction of the Controller of HM Stationery Office Crown Copyright Reserved



The engineering information shown on this plan reflects the scheme as it stood in June 1994 which formed the basis of the environmental assessment

Drawn by CAD
Date November 1994
Work Number ENVIRONMENT

Scale 1:1250 AT A1
1:2500 AT A3
Drawing Number OELK / 900-1804 / 4010
Sheet Size A3

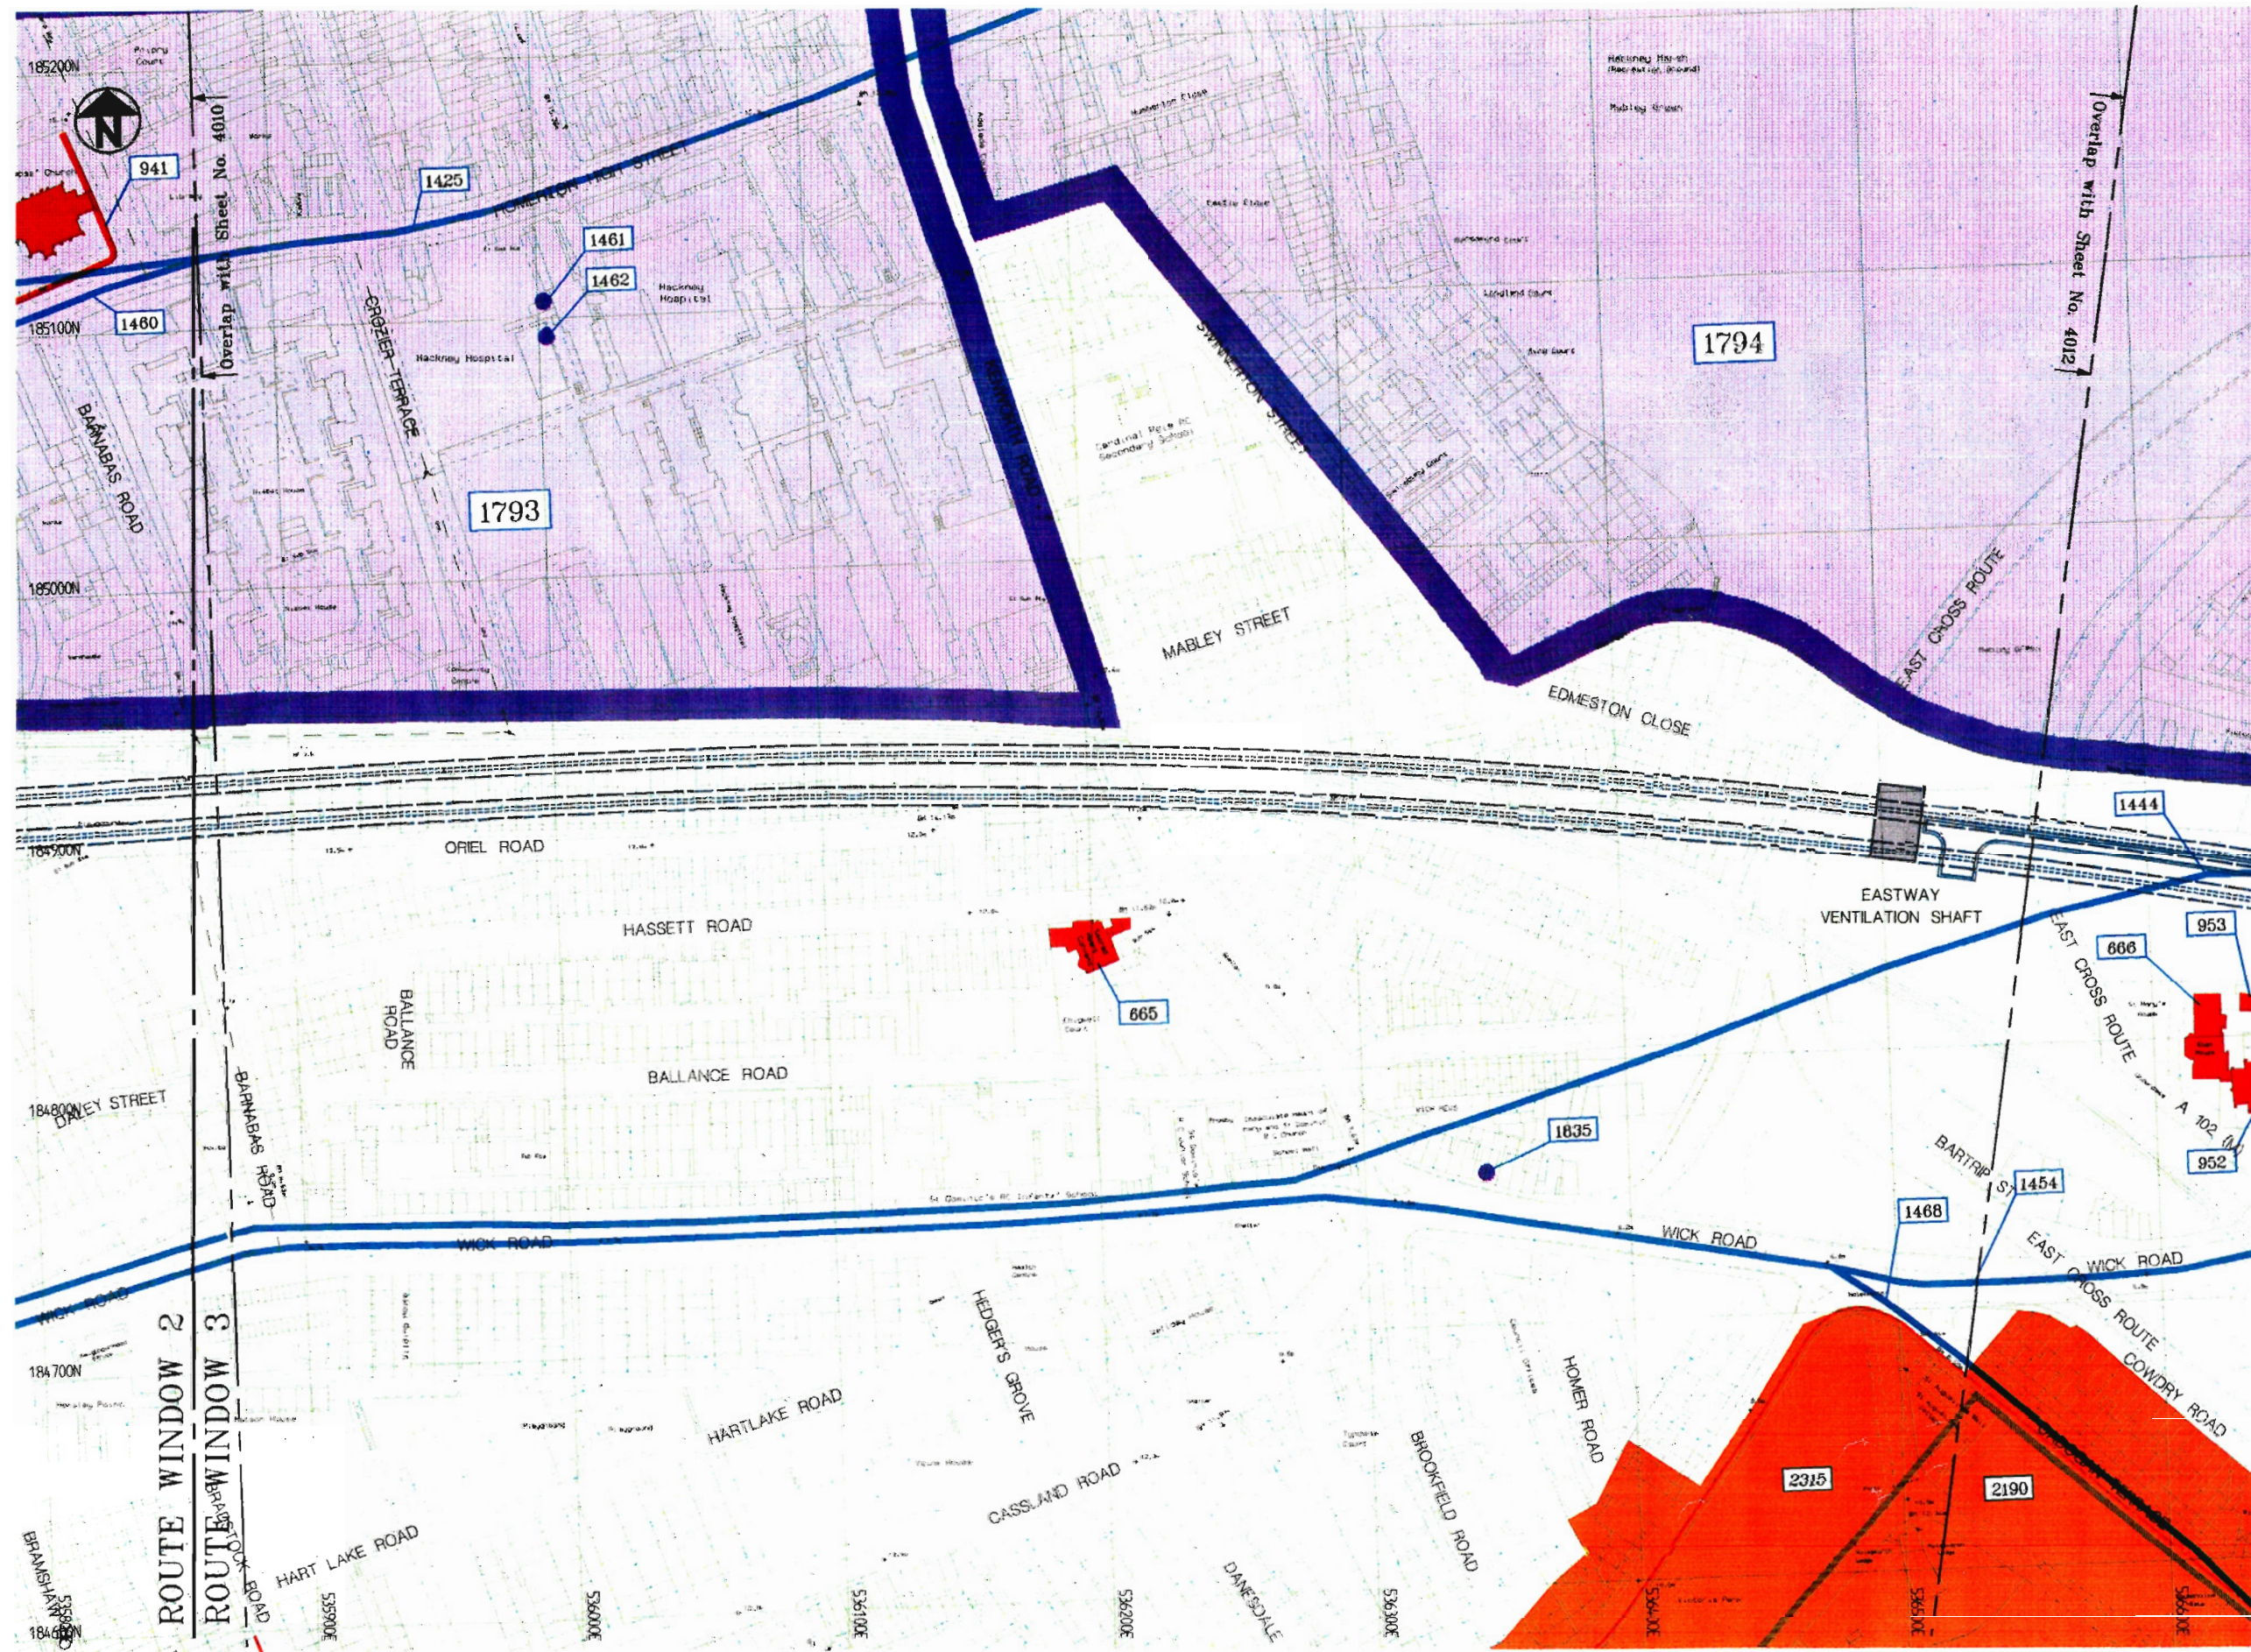

LEGEND

HISTORIC AND CULTURAL

HISTORIC BUILDINGS

- Listed Buildings
- Buildings of Historic Interest
- Conservation Areas
- Historic Settlements

HISTORIC LANDSCAPES

- Scheduled London Squares
- Registered Parks and Gardens
- Historic Marshland
- Historic Woodland
- Common Land and Open Pastures
- Former Parks and Gardens
- Former Commons or Greens
- Ponds

ARCHAEOLOGY

- Scheduled Ancient Monuments
- Geological SSSI
- Archaeological Priority Area
- Archaeological Sites
- Archaeological Field Names
- Archaeological Finds
- Archaeological Finds Scatterers
- Archaeological Burials
- Archaeological Earthworks
- Archaeological Crop Marks
- Historic Roads

CHANNEL TUNNEL RAIL LINK

ENVIRONMENTAL ASSESSMENT HISTORIC AND CULTURAL

Oxford Archaeological Unit


Based upon the 1:250/1:2500 Digital Ordnance Survey Map and reproduced by the British Railways Board with the Sanction of the Controller of H.M. Stationery Office. Crown Copyright Reserved.



The engineering information shown on this plan reflects the scheme as it stood in June 1994 which formed the base of the environmental assessment.

Drawn by CAD
Date: November 1994
Work Discipline: ENVIRONMENT

Scale: 1:250 AT A1, 1:2500 AT A3
Drawing Number: OELK / 900-1804 / 4011

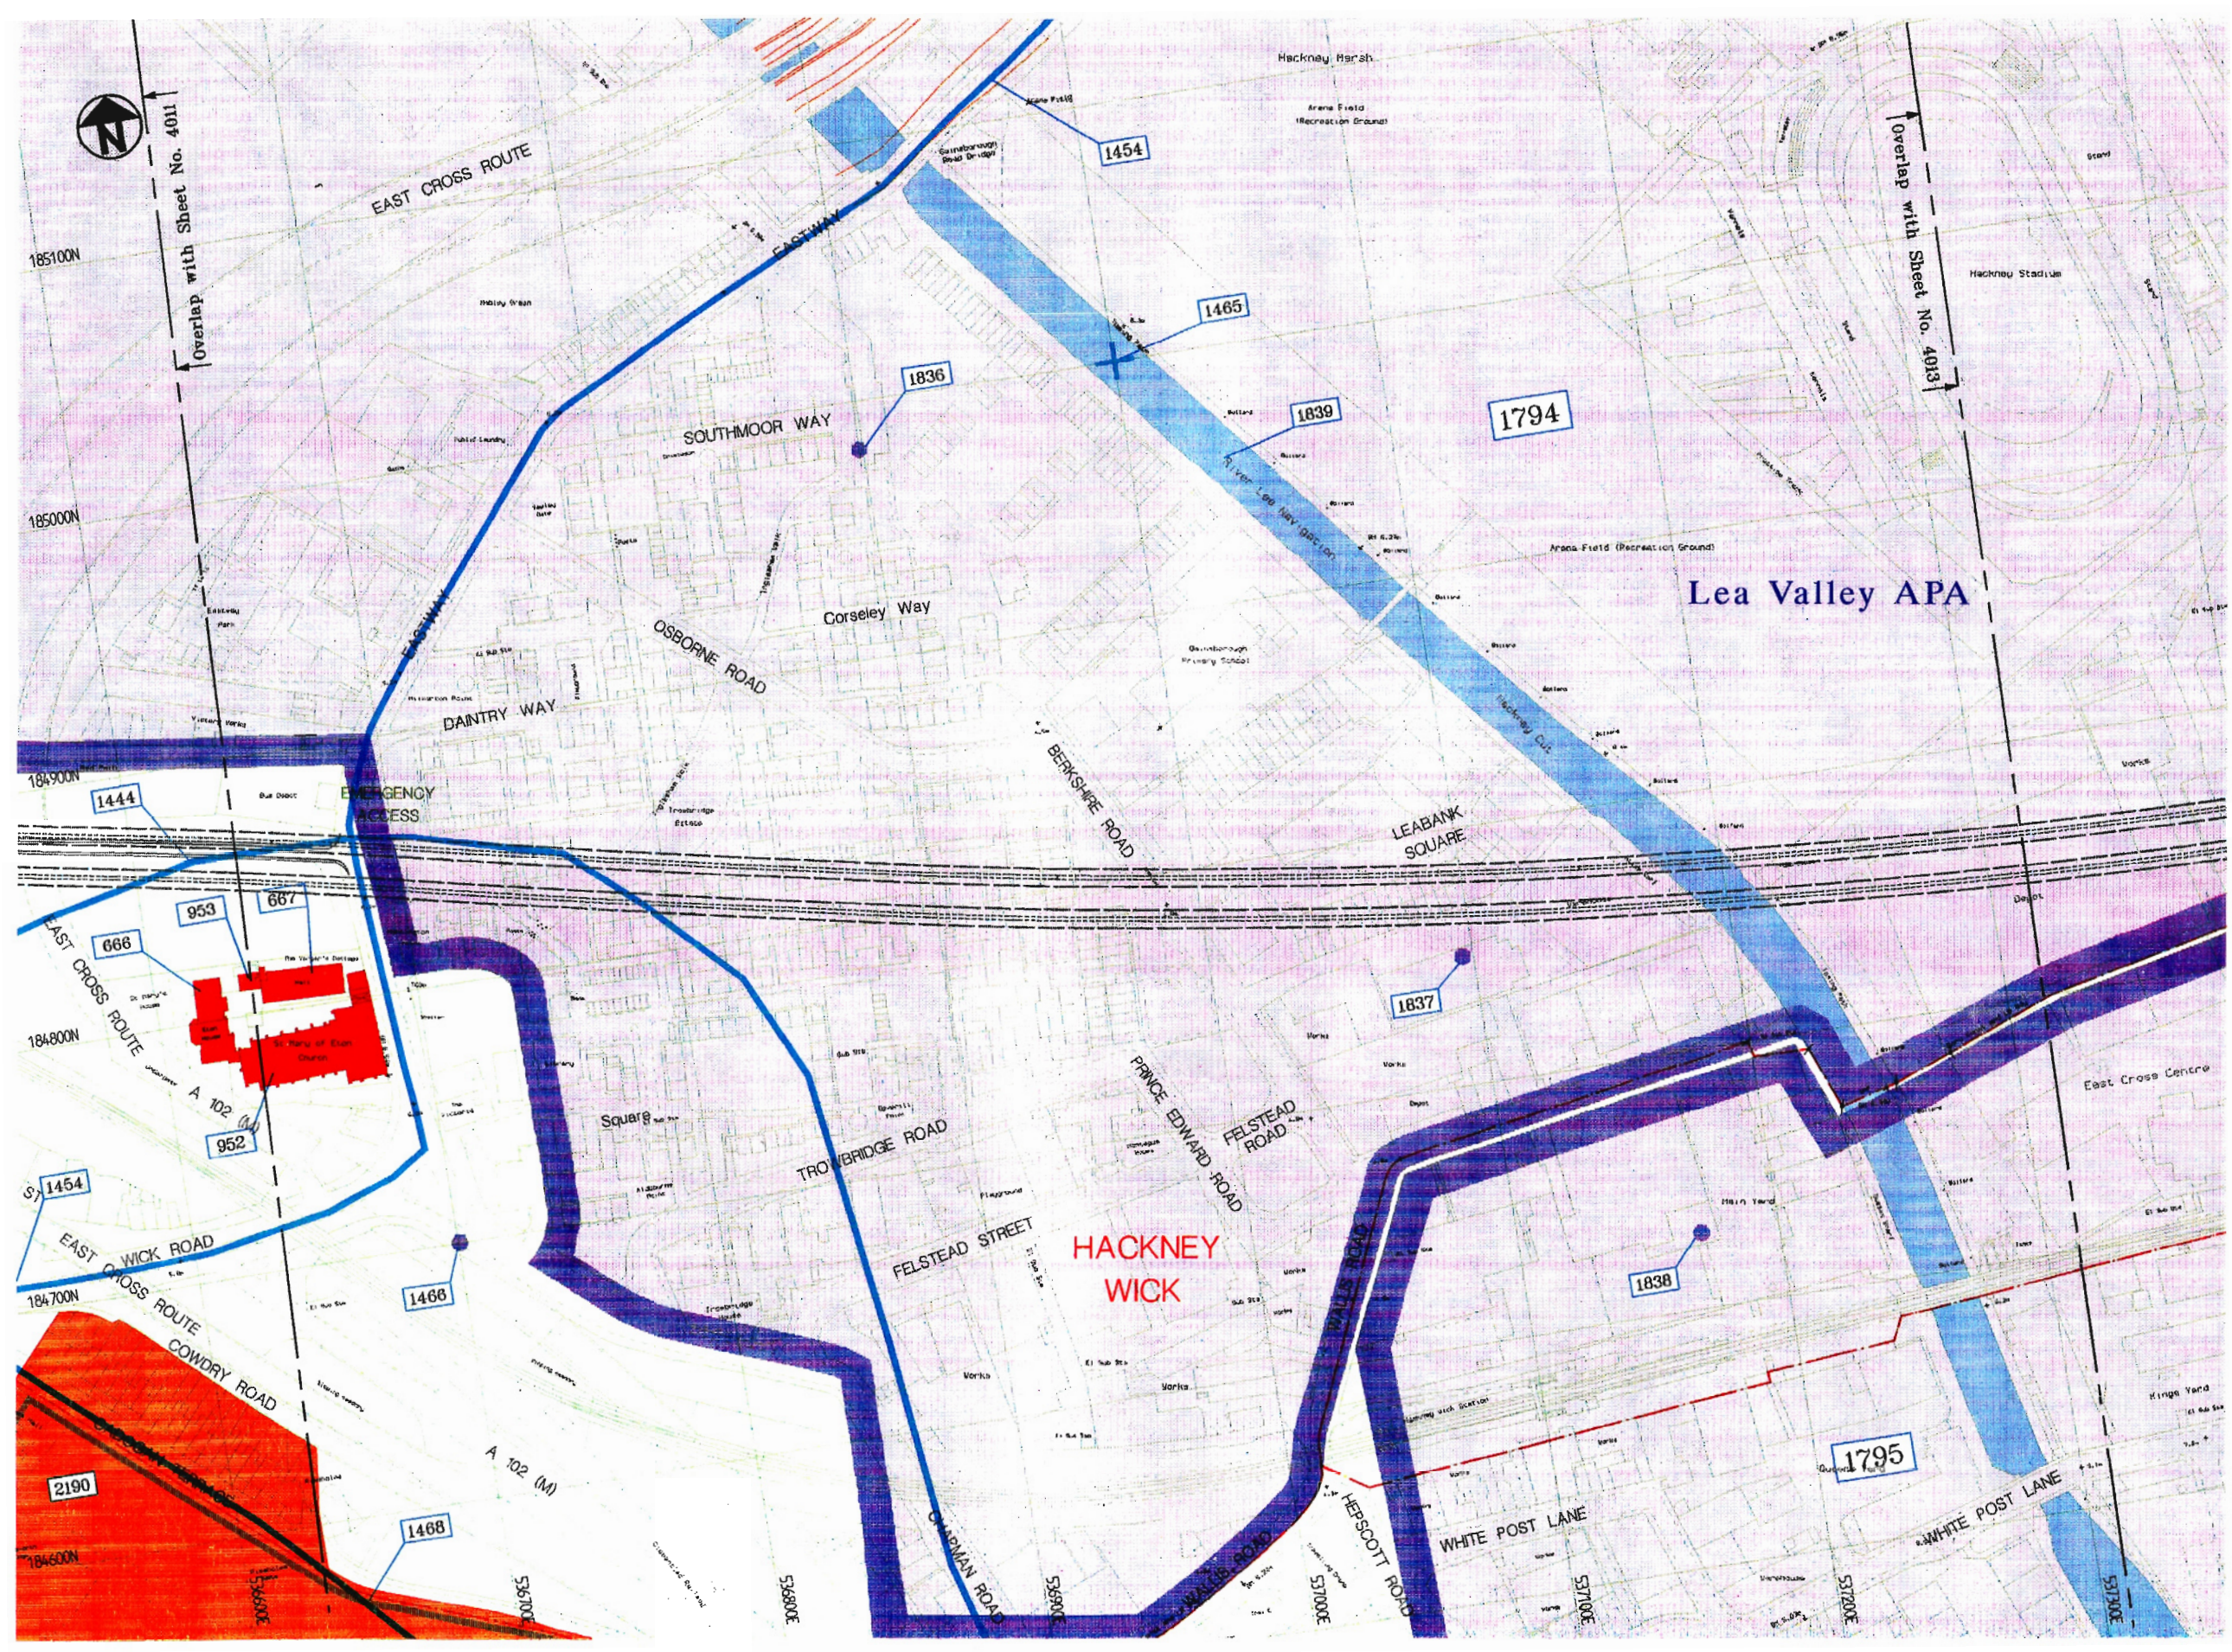

LEGEND

HISTORIC AND CULTURAL

HISTORIC BUILDINGS

- Listed Buildings
- Buildings of Historic Interest
- Conservation Areas
- Historic Settlements

HISTORIC LANDSCAPES

- Scheduled London Squares
- Registered Parks and Gardens
- Historic Marshland
- Historic Woodland
- Common Land and Open Pastures
- Former Parks and Gardens
- Former Commons or Greens
- Ponds

ARCHAEOLOGY

- Scheduled Ancient Monuments
- Geological SSSI
- Archaeological Priority Area
- Archaeological Sites
- Archaeological Field Names
- Archaeological Finds
- Archaeological Finds Scatters
- Archaeological Burials
- Archaeological Earthworks
- Archaeological Crop Marks
- Historic Roads

CHANNEL TUNNEL RAIL LINK

ENVIRONMENTAL ASSESSMENT HISTORIC AND CULTURAL




Based upon the 1:250/1:2500 Digital Ordnance Survey Map and reproduced by the British Railways Board with the Sanction of the Controller of H.M. Stationery Office. Crown Copyright Reserved.




The engineering information shown on this plan reflects the scheme as it stood in June 1994 which formed the basis of the environmental assessment.

Drawn by: CAD
Date: November 1994
Work Descriptors: ENVIRONMENT

Scale: 1:1250 AT A1, 1:2500 AT A3
Drawing Number: OELK/900-1804/4012
Sheet No: A3

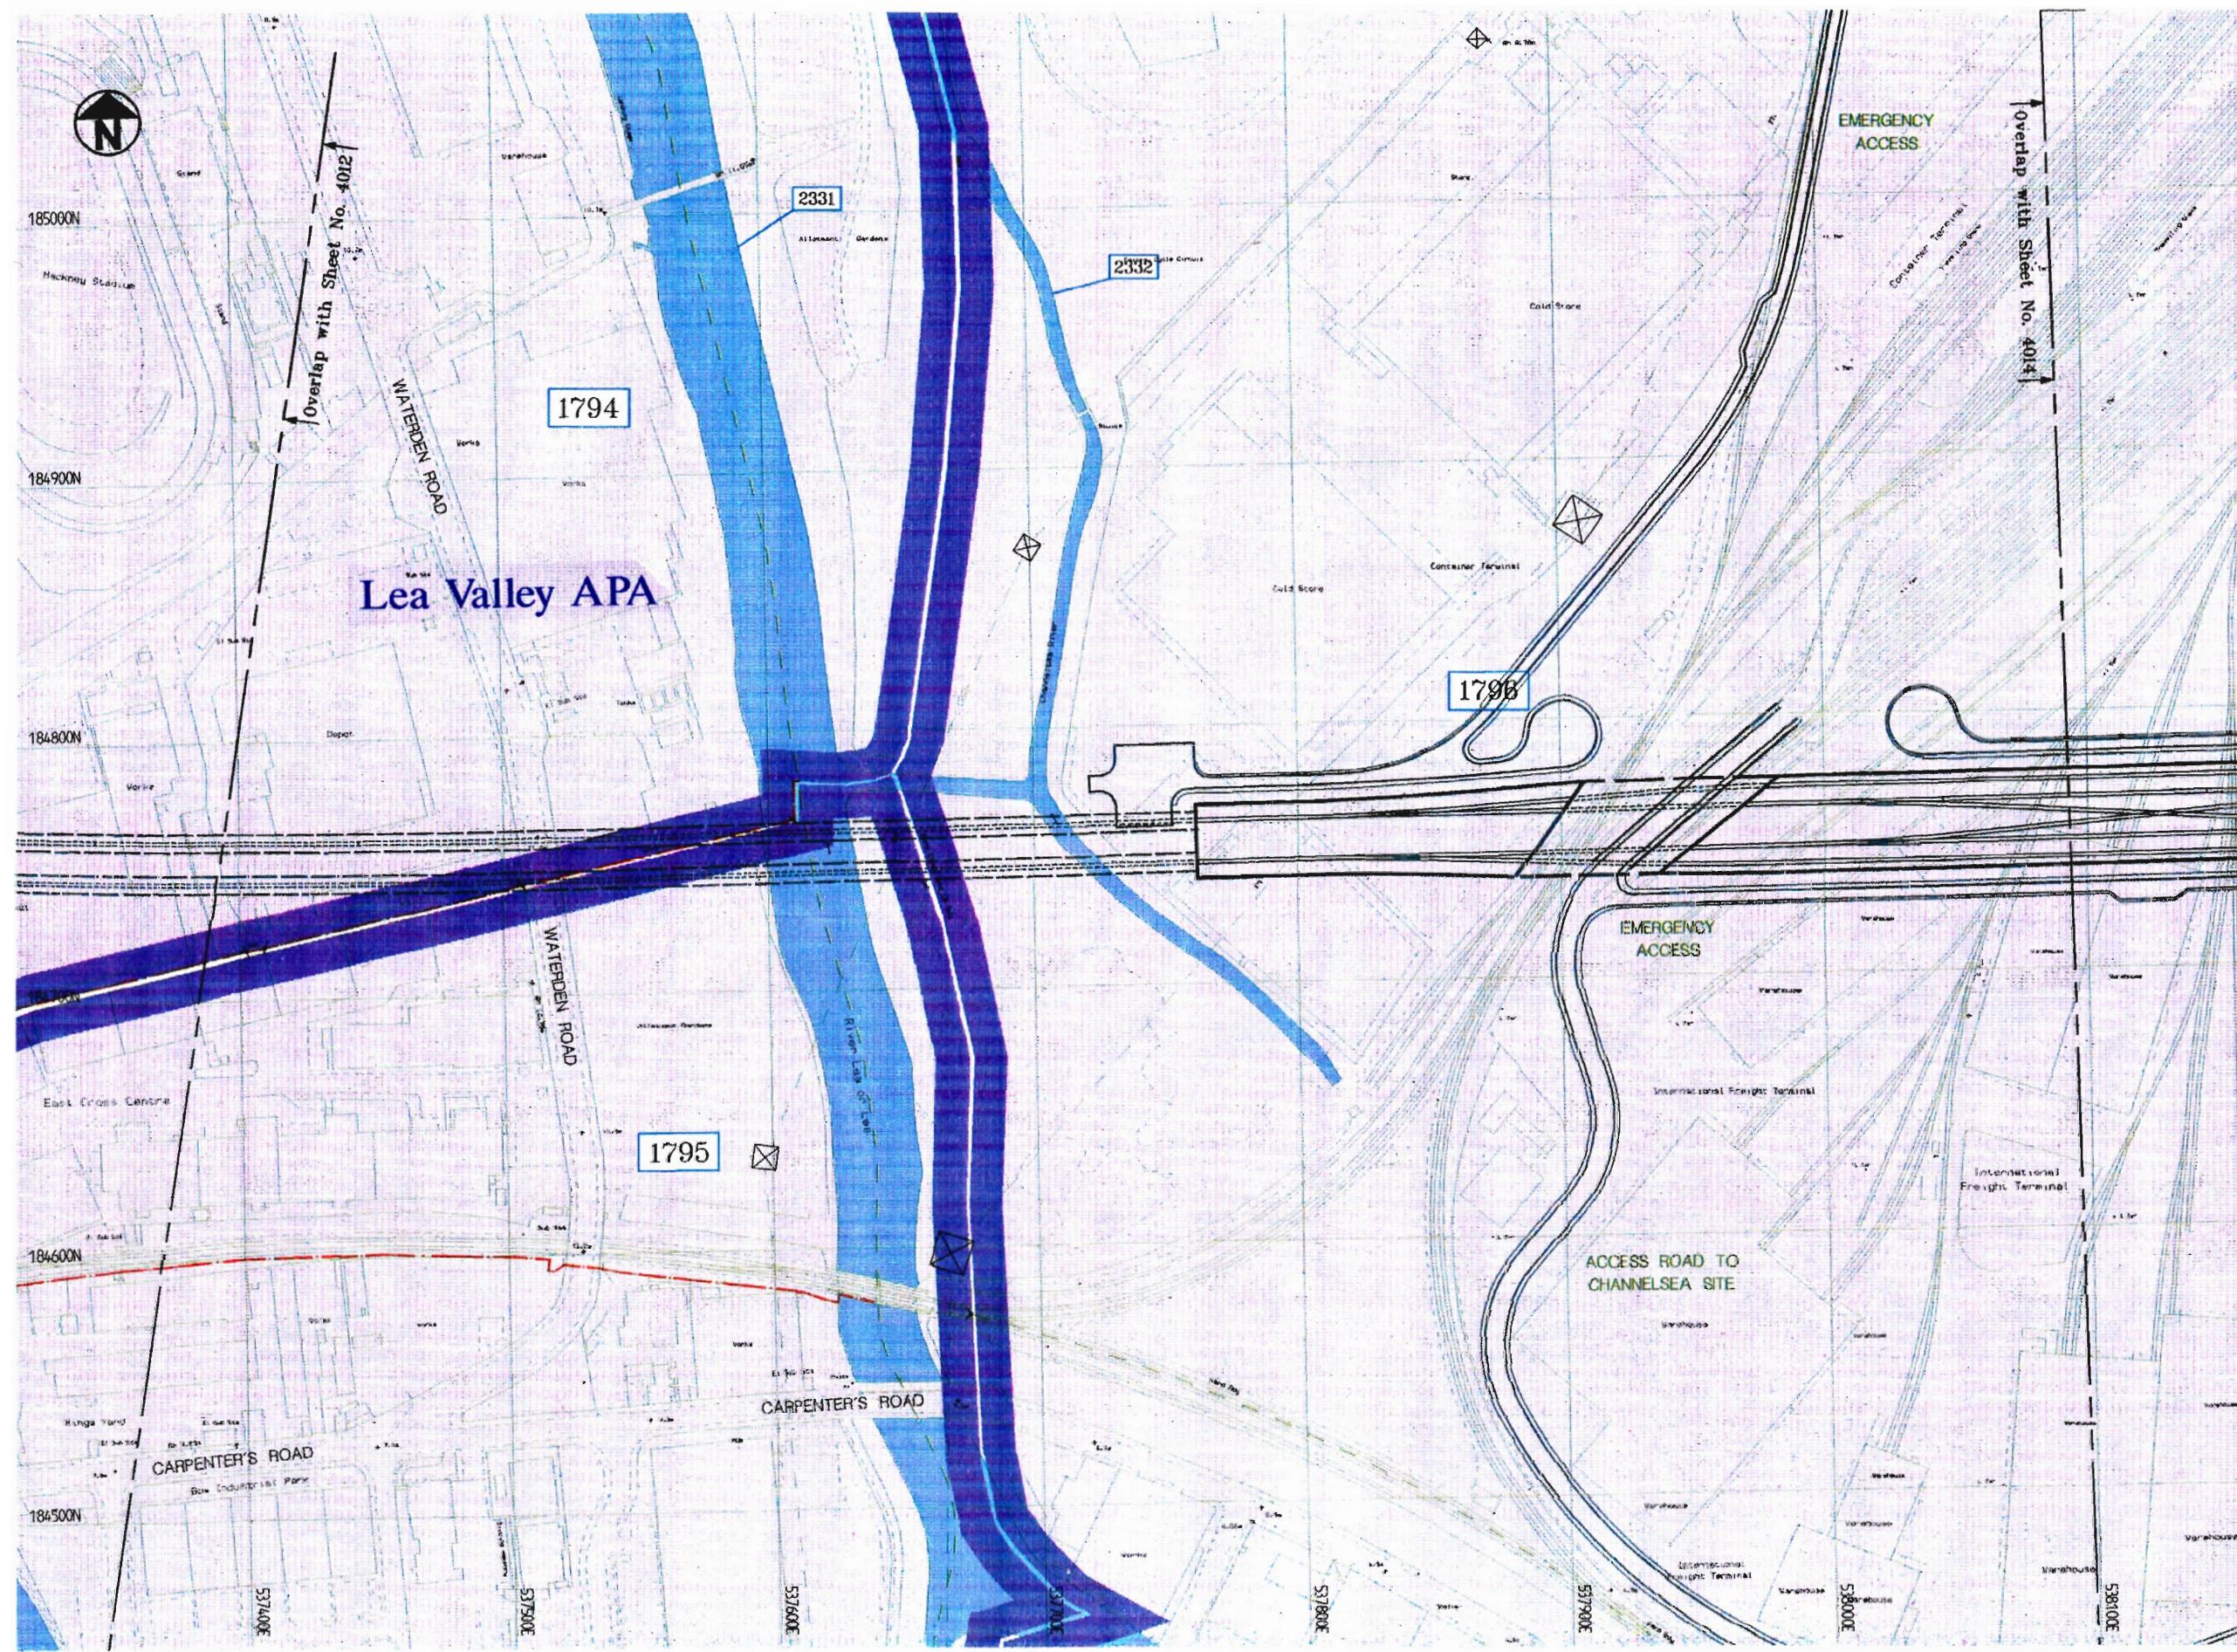

LEGEND

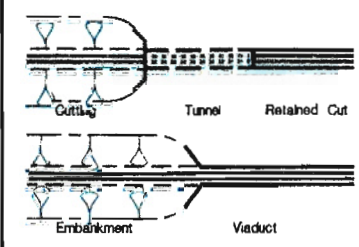

HISTORIC AND CULTURAL

HISTORIC BUILDINGS

- Listed Buildings
 - Buildings of Historic Interest
 - Conservation Area
 - Historic Settlements
- HISTORIC LANDSCAPES**
- Scheduled London Squares
 - Registered Parks and Gardens
 - Historic Marshland
 - Historic Woodland
 - Common Land and Open Pastures
 - Former Parks and Gardens
 - Former Commons or Greens
 - Ponds

ARCHAEOLOGY


- Scheduled Ancient Monuments
- Geological SSSI
- Archaeological Priority Area
- Archaeological Sites
- Archaeological Field Names
- Archaeological Finds
- Archaeological Finds Scatters
- Archaeological Burials
- Archaeological Earthworks
- Archaeological Crop Marks
- Historic Roads

CHANNEL TUNNEL RAIL LINK

ENVIRONMENTAL ASSESSMENT HISTORIC AND CULTURAL




Based upon the 1:250/1:2500 Digital Ordnance Survey Map and reproduced by the British Railways Board with the Sanction of the Controller of HM Stationery Office. Crown Copyright Reserved.

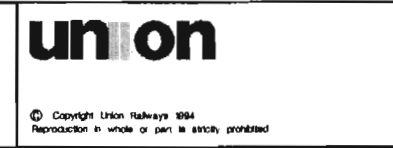

The engineering information shown on this plan reflects the scheme as it stood in June 1994 which formed the basis of the environmental assessment.

Drawn by CAD
Date November 1994
Work Discipline ENVIRONMENT

Scale	1:1250 AT A1 1:2500 AT A3	Sheet Size	A3
Drawing Number	OELK / 900-1804 / 4013		

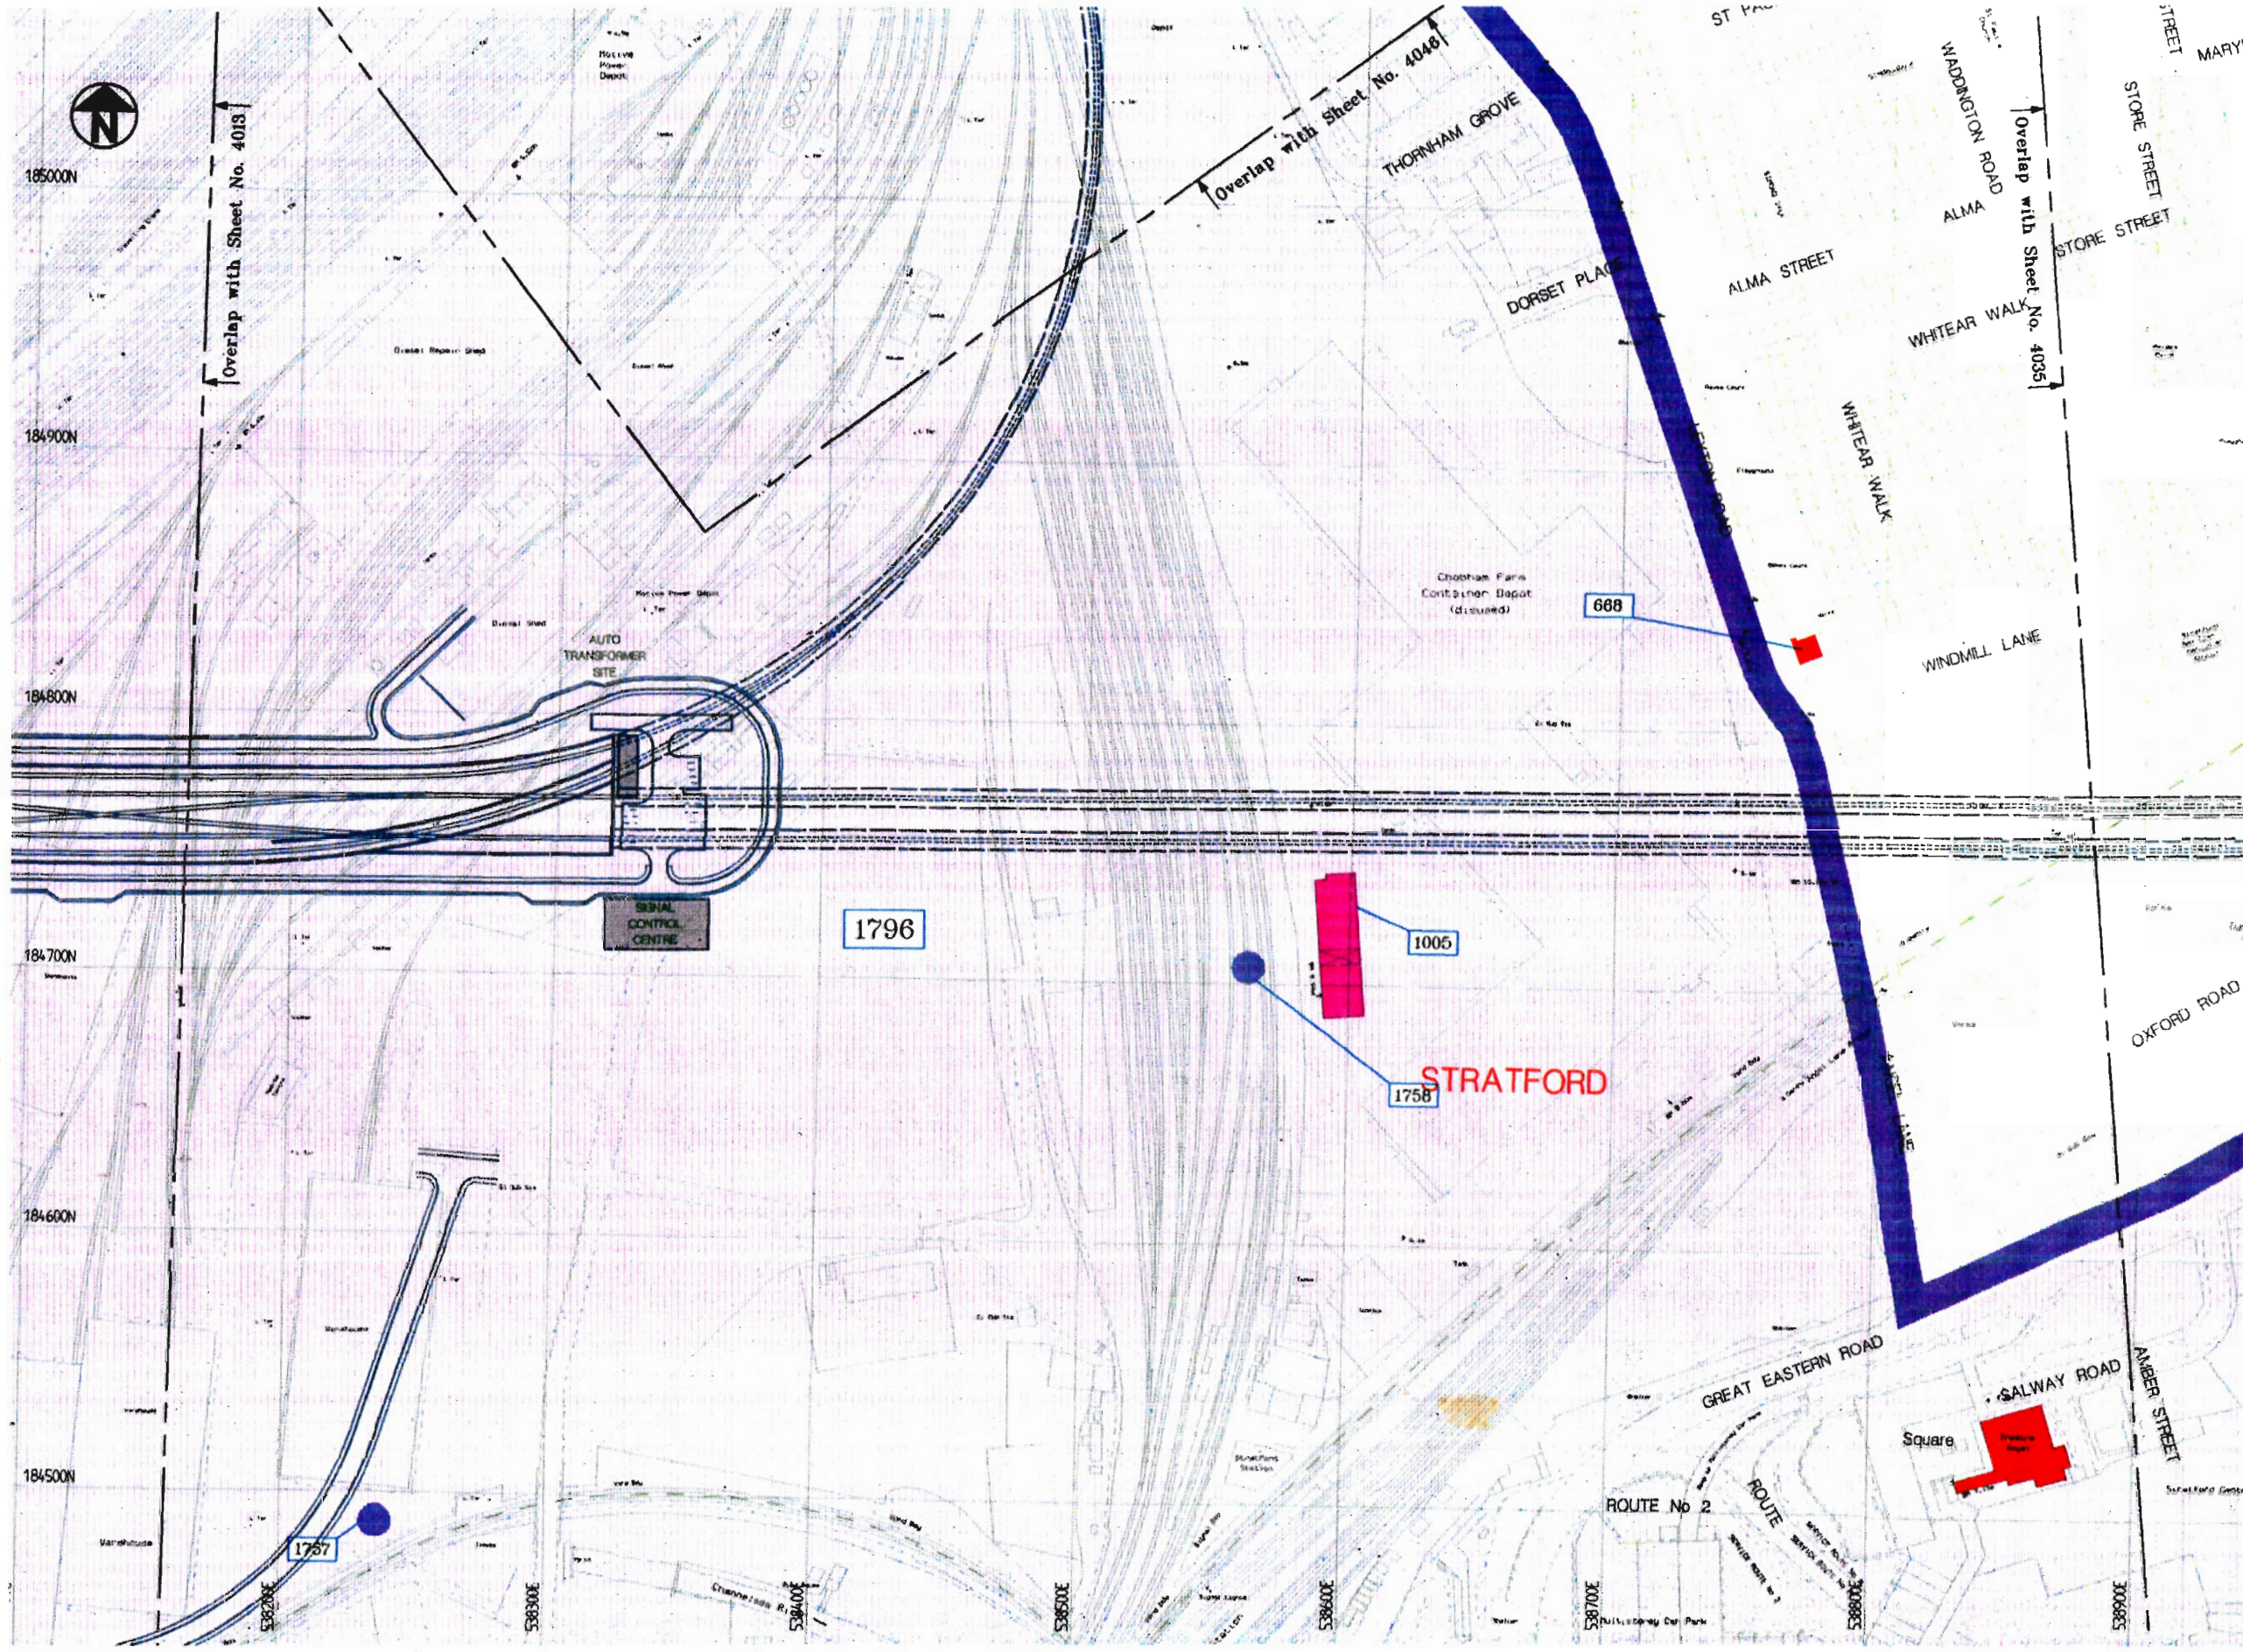

- LEGEND**
- - HISTORIC AND CULTURAL**
 - HISTORIC BUILDINGS**
 - Listed Buildings
 - Buildings of Historic Interest
 - Conservation Areas
 - Historic Settlements
 - HISTORIC LANDSCAPES**
 - Scheduled London Squares
 - Registered Parks and Gardens
 - Historic Marshland
 - Historic Woodland
 - Common Land and Open Pastures
 - Former Parks and Gardens
 - Former Commons or Greens
 - Ponds
 - ARCHAEOLOGY**
 - Scheduled Ancient Monuments
 - Geological SSSI
 - Archaeological Priority Area
 - Archaeological Sites
 - Archaeological Field Names
 - Archaeological Finds
 - Archaeological Finds Scatters
 - Archaeological Burials
 - Archaeological Earthworks
 - Archaeological Crop Marks
 - Historic Roads

CHANNEL TUNNEL RAIL LINK

ENVIRONMENTAL ASSESSMENT HISTORIC AND CULTURAL




Based upon the 1:250/1:2500 Digital Ordnance Survey Map and reproduced by the British Railways Board with the Sanction of the Controller of H.M. Stationery Office. Crown Copyright Reserved.



The engineering information shown on this plan reflects the scheme as it stood in June 1994 which formed the basis of the environmental assessment.

Drawn by: CAD	Scale: 1:1250 AT A1 1:2500 AT A3	Sheet Size: A3
Date: November 1994	Work Discipline: ENVIRONMENT	Drawing Number: OELK / 900-1804 / 4014

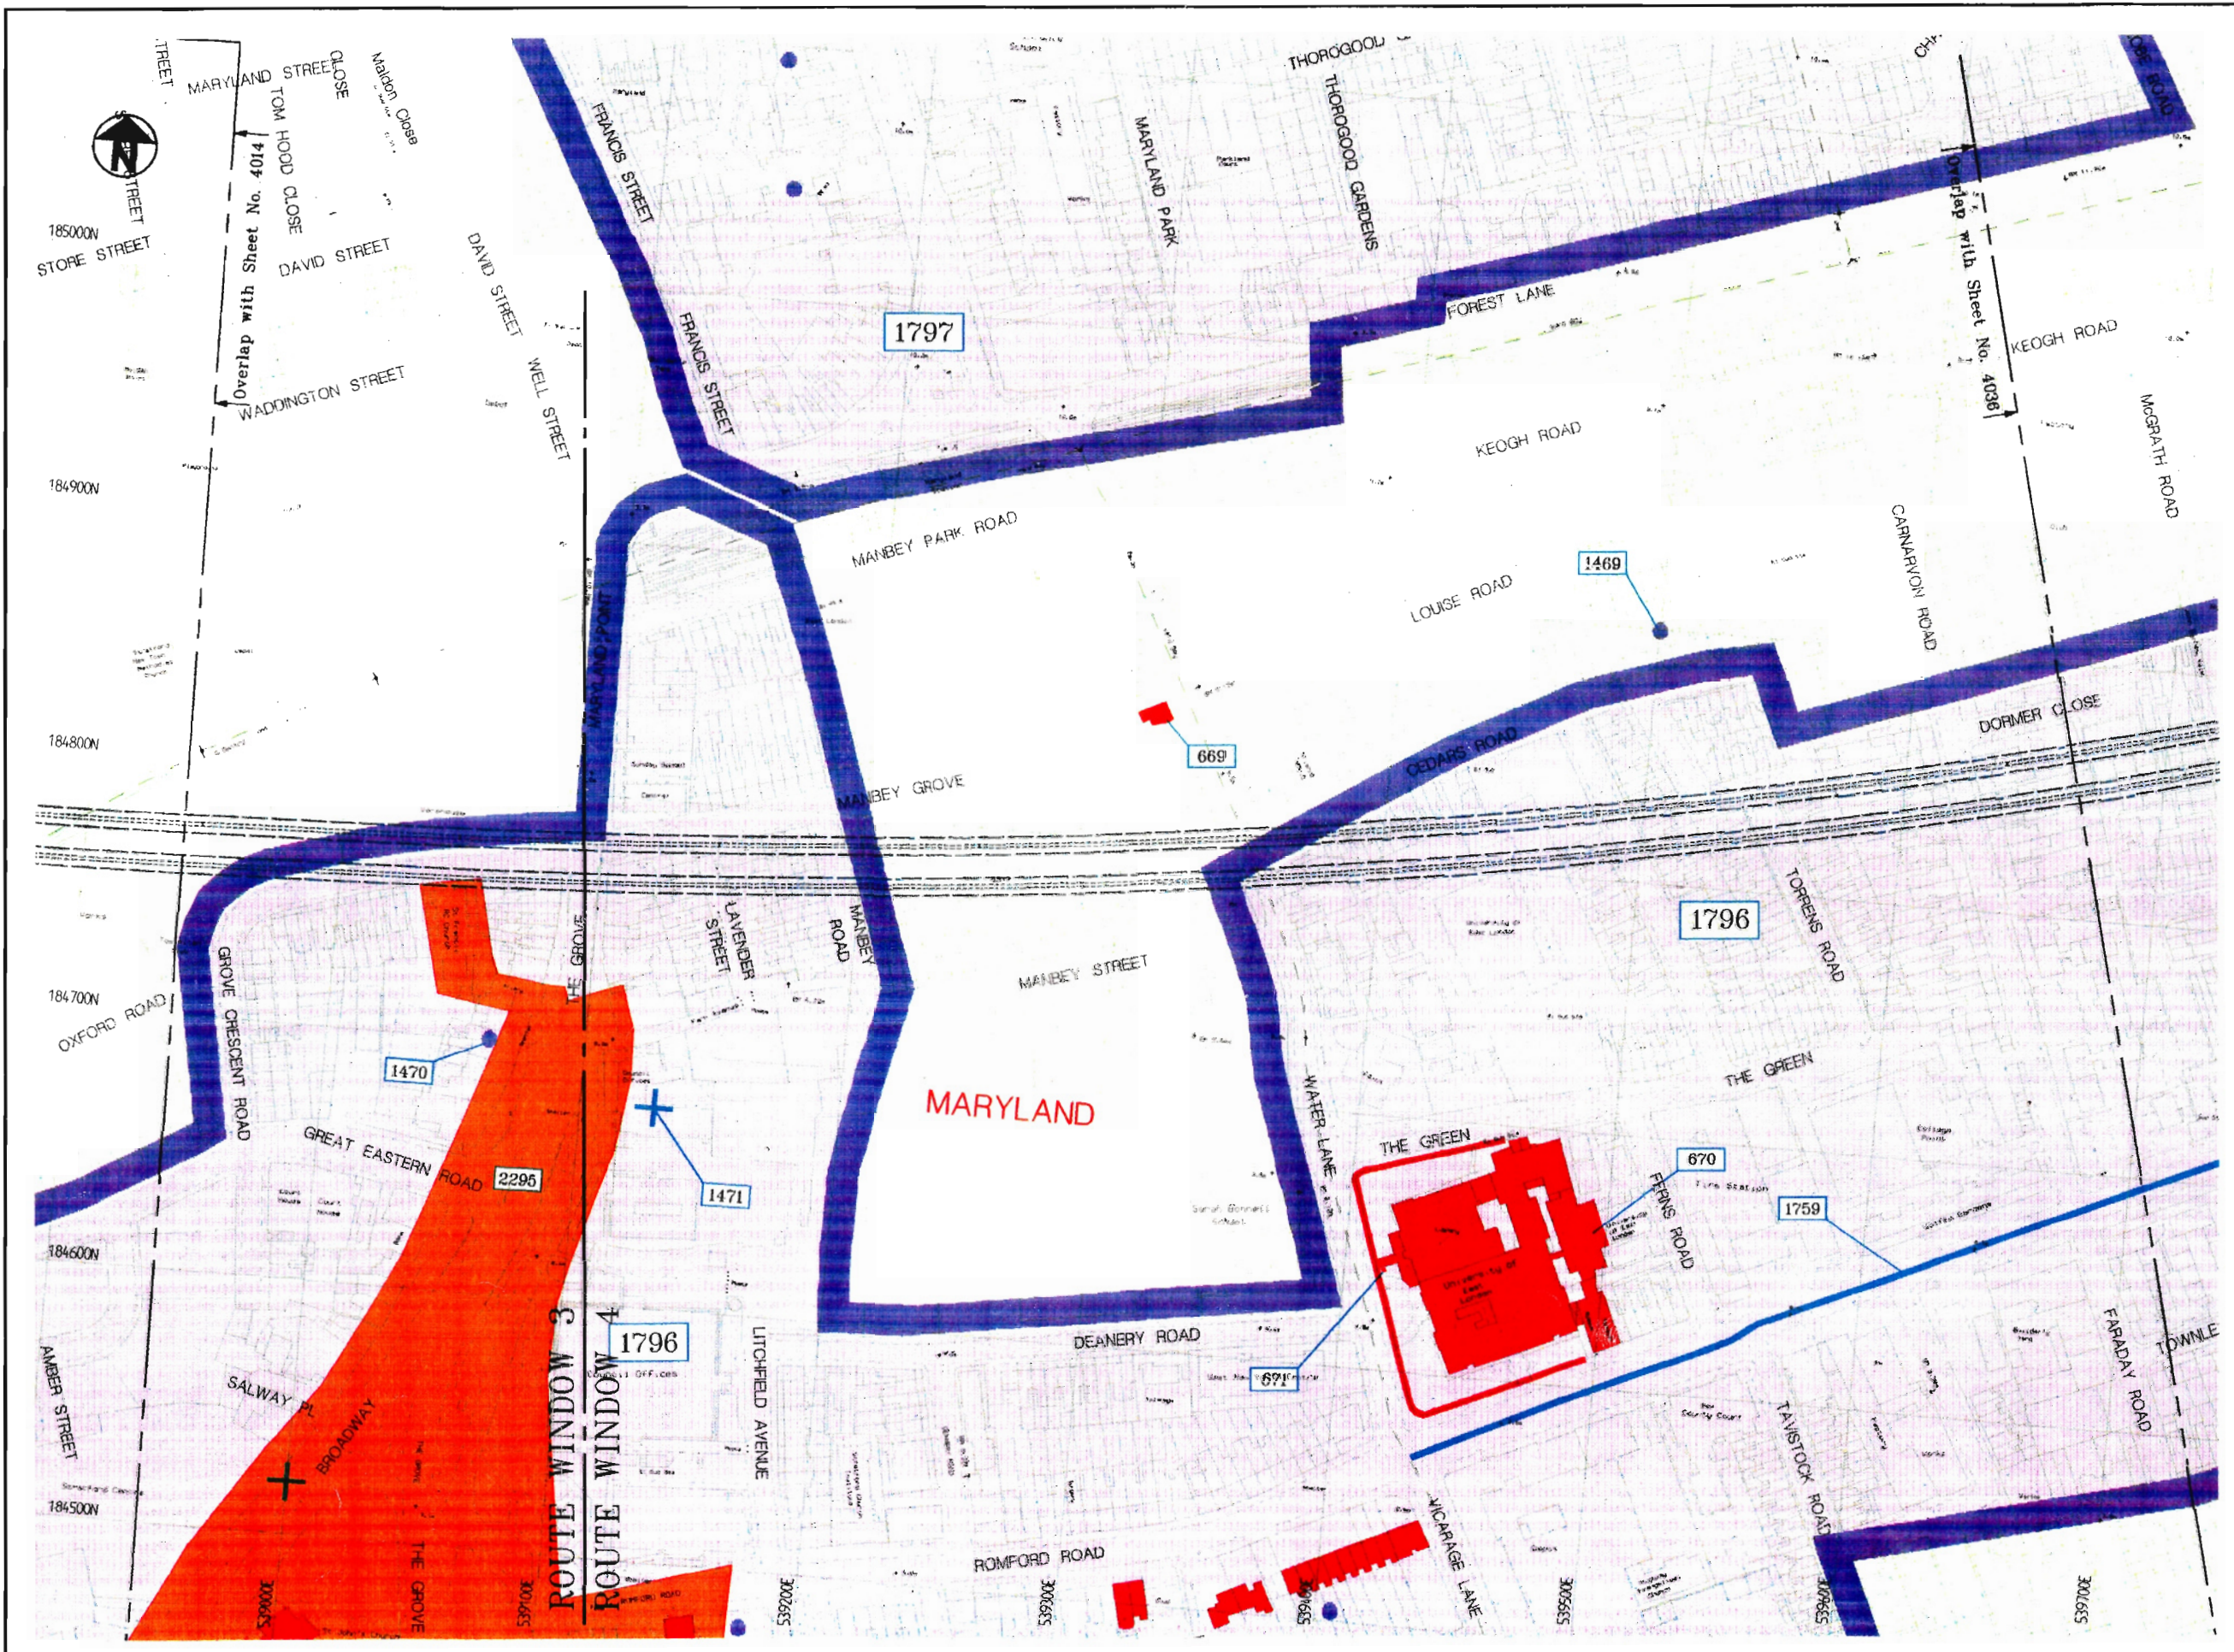

LEGEND

HISTORIC AND CULTURAL

HISTORIC BUILDINGS

- Listed Buildings
- Buildings of Historic Interest
- Conservation Areas
- Historic Settlements

HISTORIC LANDSCAPES

- Scheduled London Squares
- Registered Parks and Gardens
- Historic Marshland
- Historic Woodland
- Common Land and Open Pastures
- Former Parks and Gardens
- Former Commons or Greens
- Ponds

ARCHAEOLOGY

- Scheduled Ancient Monuments
- Geological S.S.S.I
- Archaeological Priority Area
- Archaeological Sites
- Archaeological Field Names
- Archaeological Finds
- Archaeological Finds Scatters
- Archaeological Burials
- Archaeological Earthworks
- Archaeological Crop Marks
- Historic Roads

**CHANNEL TUNNEL
RAIL LINK**

**ENVIRONMENTAL
ASSESSMENT
HISTORIC AND
CULTURAL**



Based upon the 1:2500/1:2500 Digital Ordnance Survey Map and reproduced by the British Railways Board with the Sanction of the Controller of H.M. Stationery Office. Crown Copyright Reserved.




The engineering information shown on this plan reflects the scheme as it stood in June 1994 which formed the basis of the environmental assessment.

Drawn by: CAD
Date: November 1994
Work Done by: ENVIRONMENT

Scale: 1:1250 AT A1, 1:2500 AT A3
Sheet Size: A3
Drawing Number: OELK / 900-1804 / 4035

LEGEND

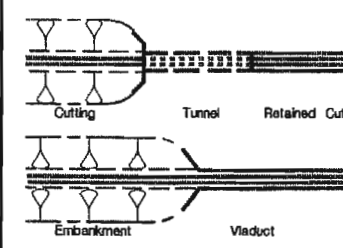


HISTORIC AND CULTURAL

- HISTORIC BUILDINGS**
- Listed Buildings
 - Buildings of Historic Interest
 - Conservation Areas
 - Historic Settlements
- HISTORIC LANDSCAPES**
- Scheduled London Squares
 - Registered Parks and Gardens
 - Historic Marshland
 - Historic Woodland
 - Common Land and Open Pastures
 - Former Parks and Gardens
 - Former Commons or Greens
 - Ponds

- ARCHAEOLOGY**
- Scheduled Ancient Monuments
 - Geological SSSI
 - Archaeological Priority Area
 - Archaeological Sites
 - Archaeological Field Names
 - Archaeological Finds
 - Archaeological Finds Scatters
 - Archaeological Burials
 - Archaeological Earthworks
 - Archaeological Crop Marks
 - Historic Roads

CHANNEL TUNNEL RAIL LINK

ENVIRONMENTAL ASSESSMENT HISTORIC AND CULTURAL

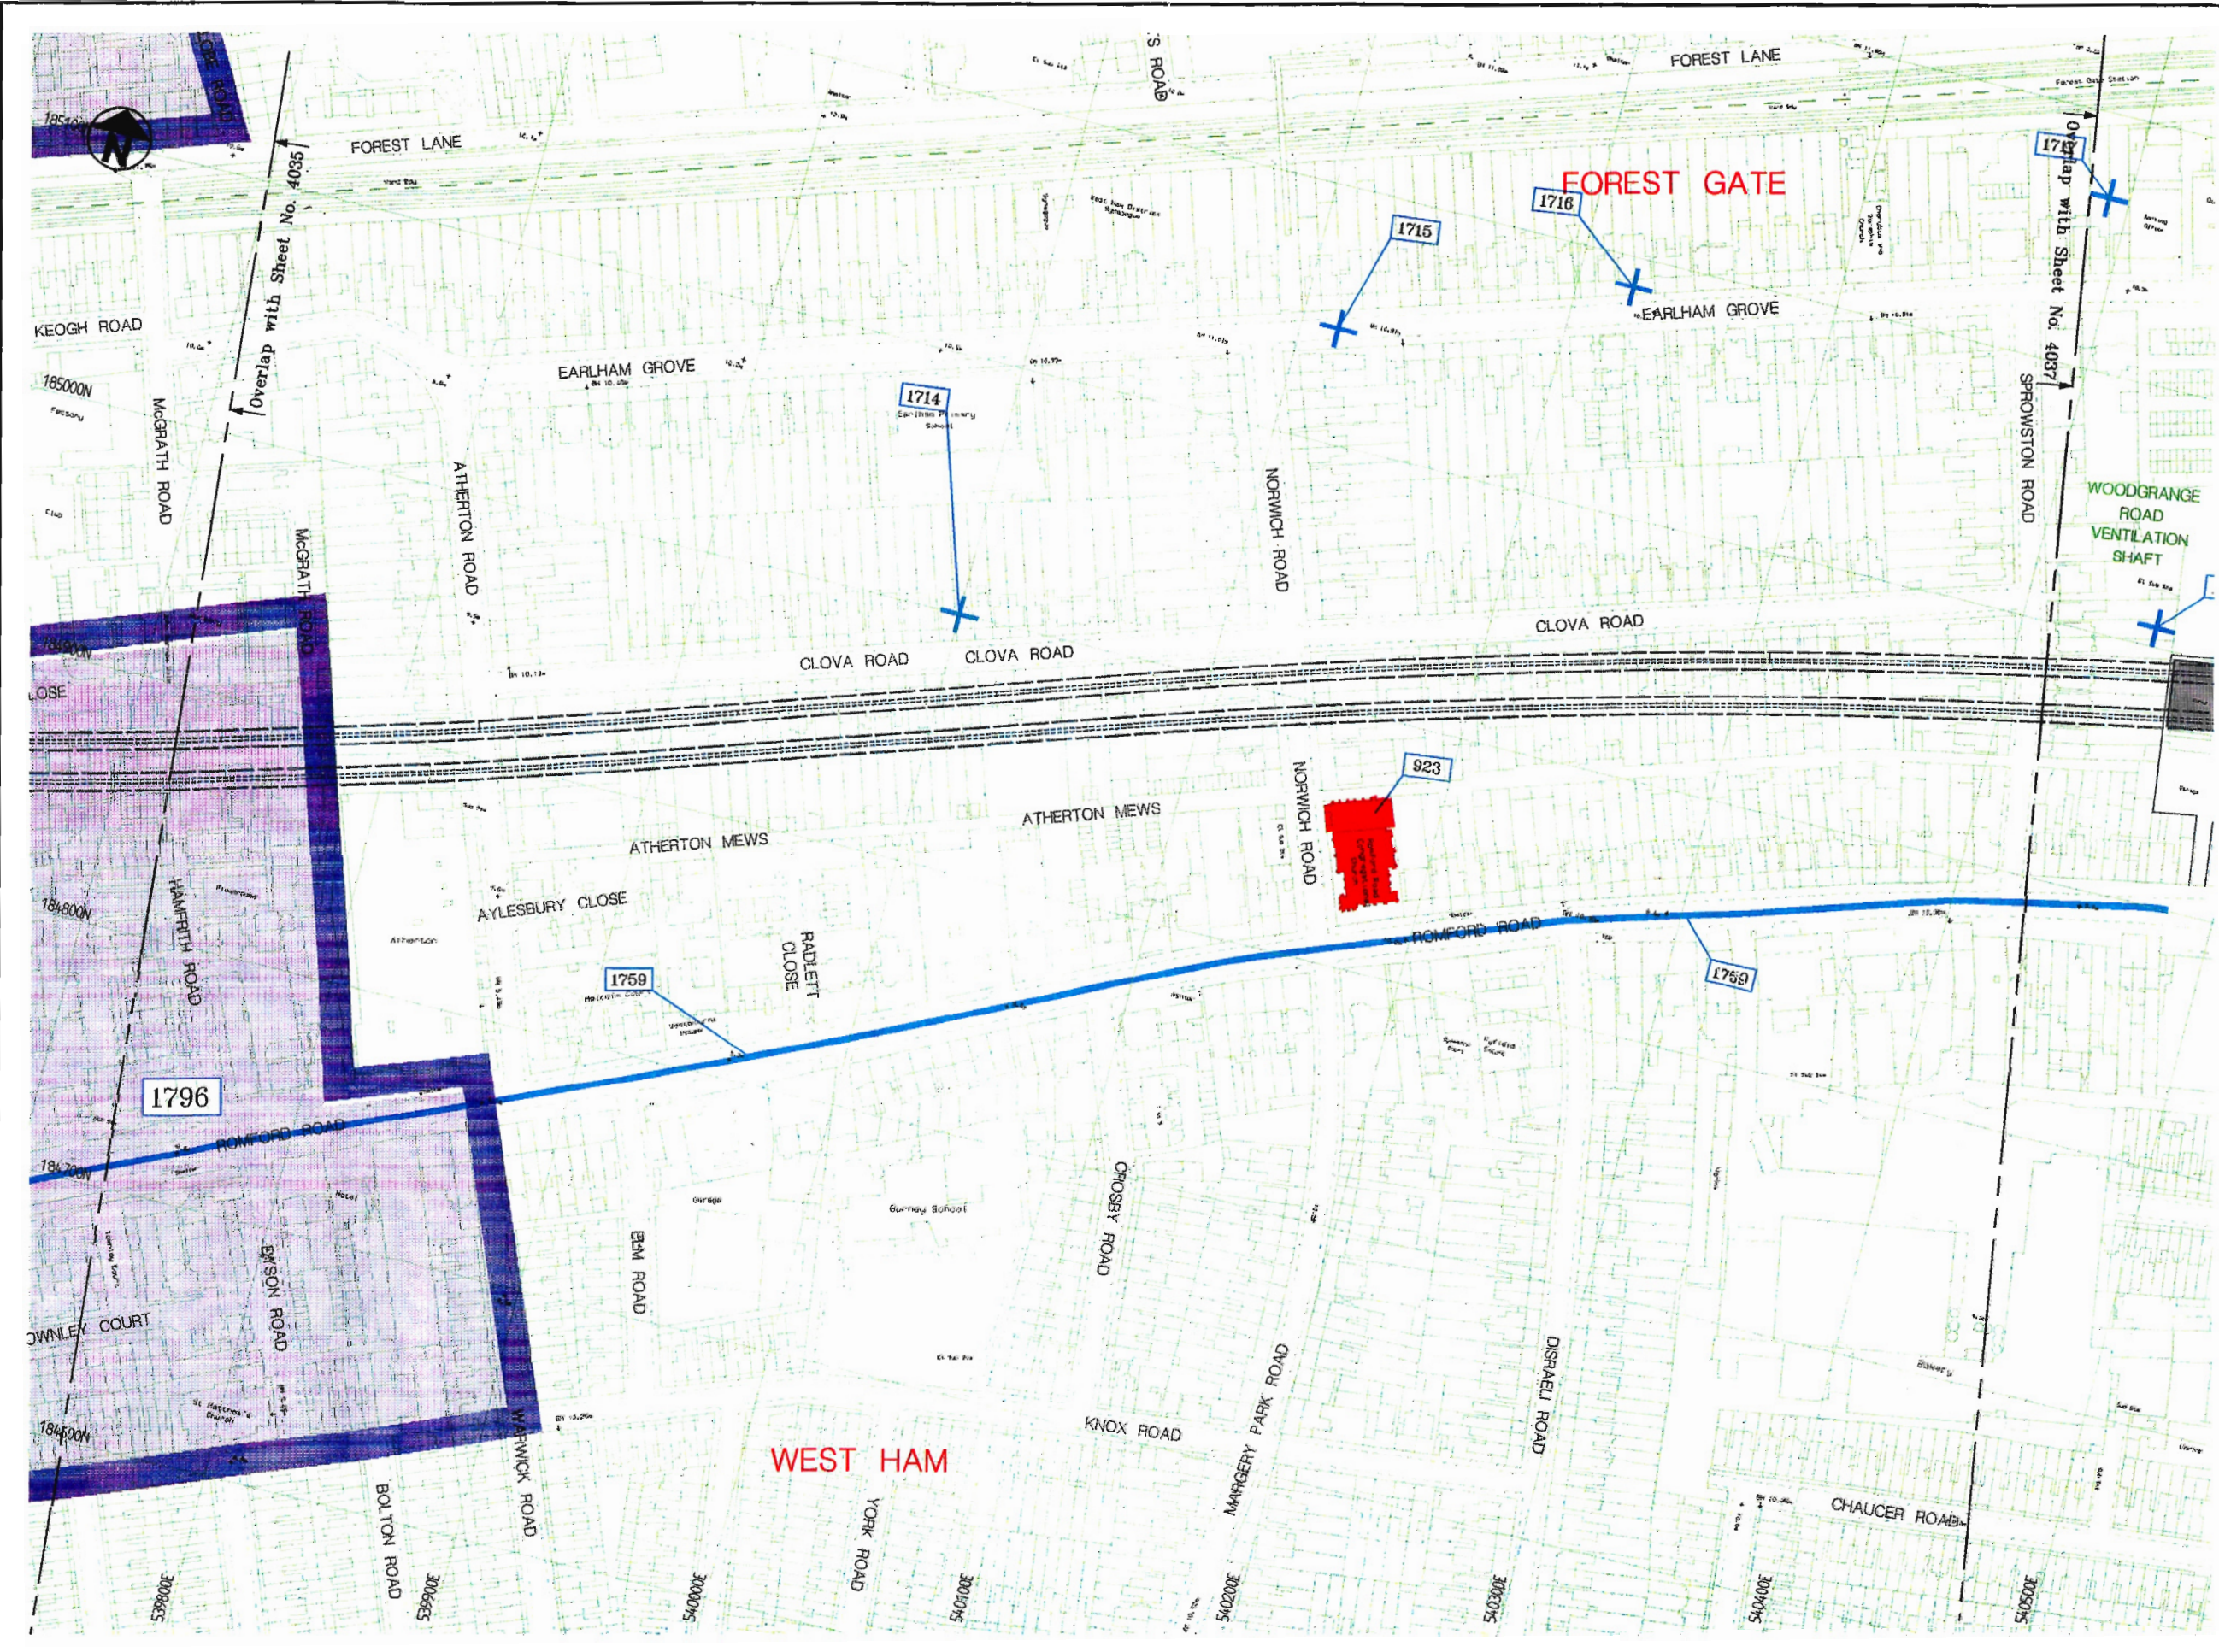

Based upon the 1:250/12500 Digital Ordnance Survey Map and reproduced by the British Railways Board with the Sanction of the Controller of HM Stationery Office. Crown Copyright Reserved.



The engineering information shown on this plan reflects the scheme as it stood in June 1994 which formed the basis of the environmental assessment.

Drawn by: CAD
 Date: November 1994
 Work Discipline: ENVIRONMENT

Scale: 1:250 AT A1
 1:2500 AT A3

Sheet Size: A3
 Drawing Number: OELK/900-1804/4036