


RevNo	Revision note	Date	Signature	Checked
-------	---------------	------	-----------	---------

Appendix 1: Plate Numbers

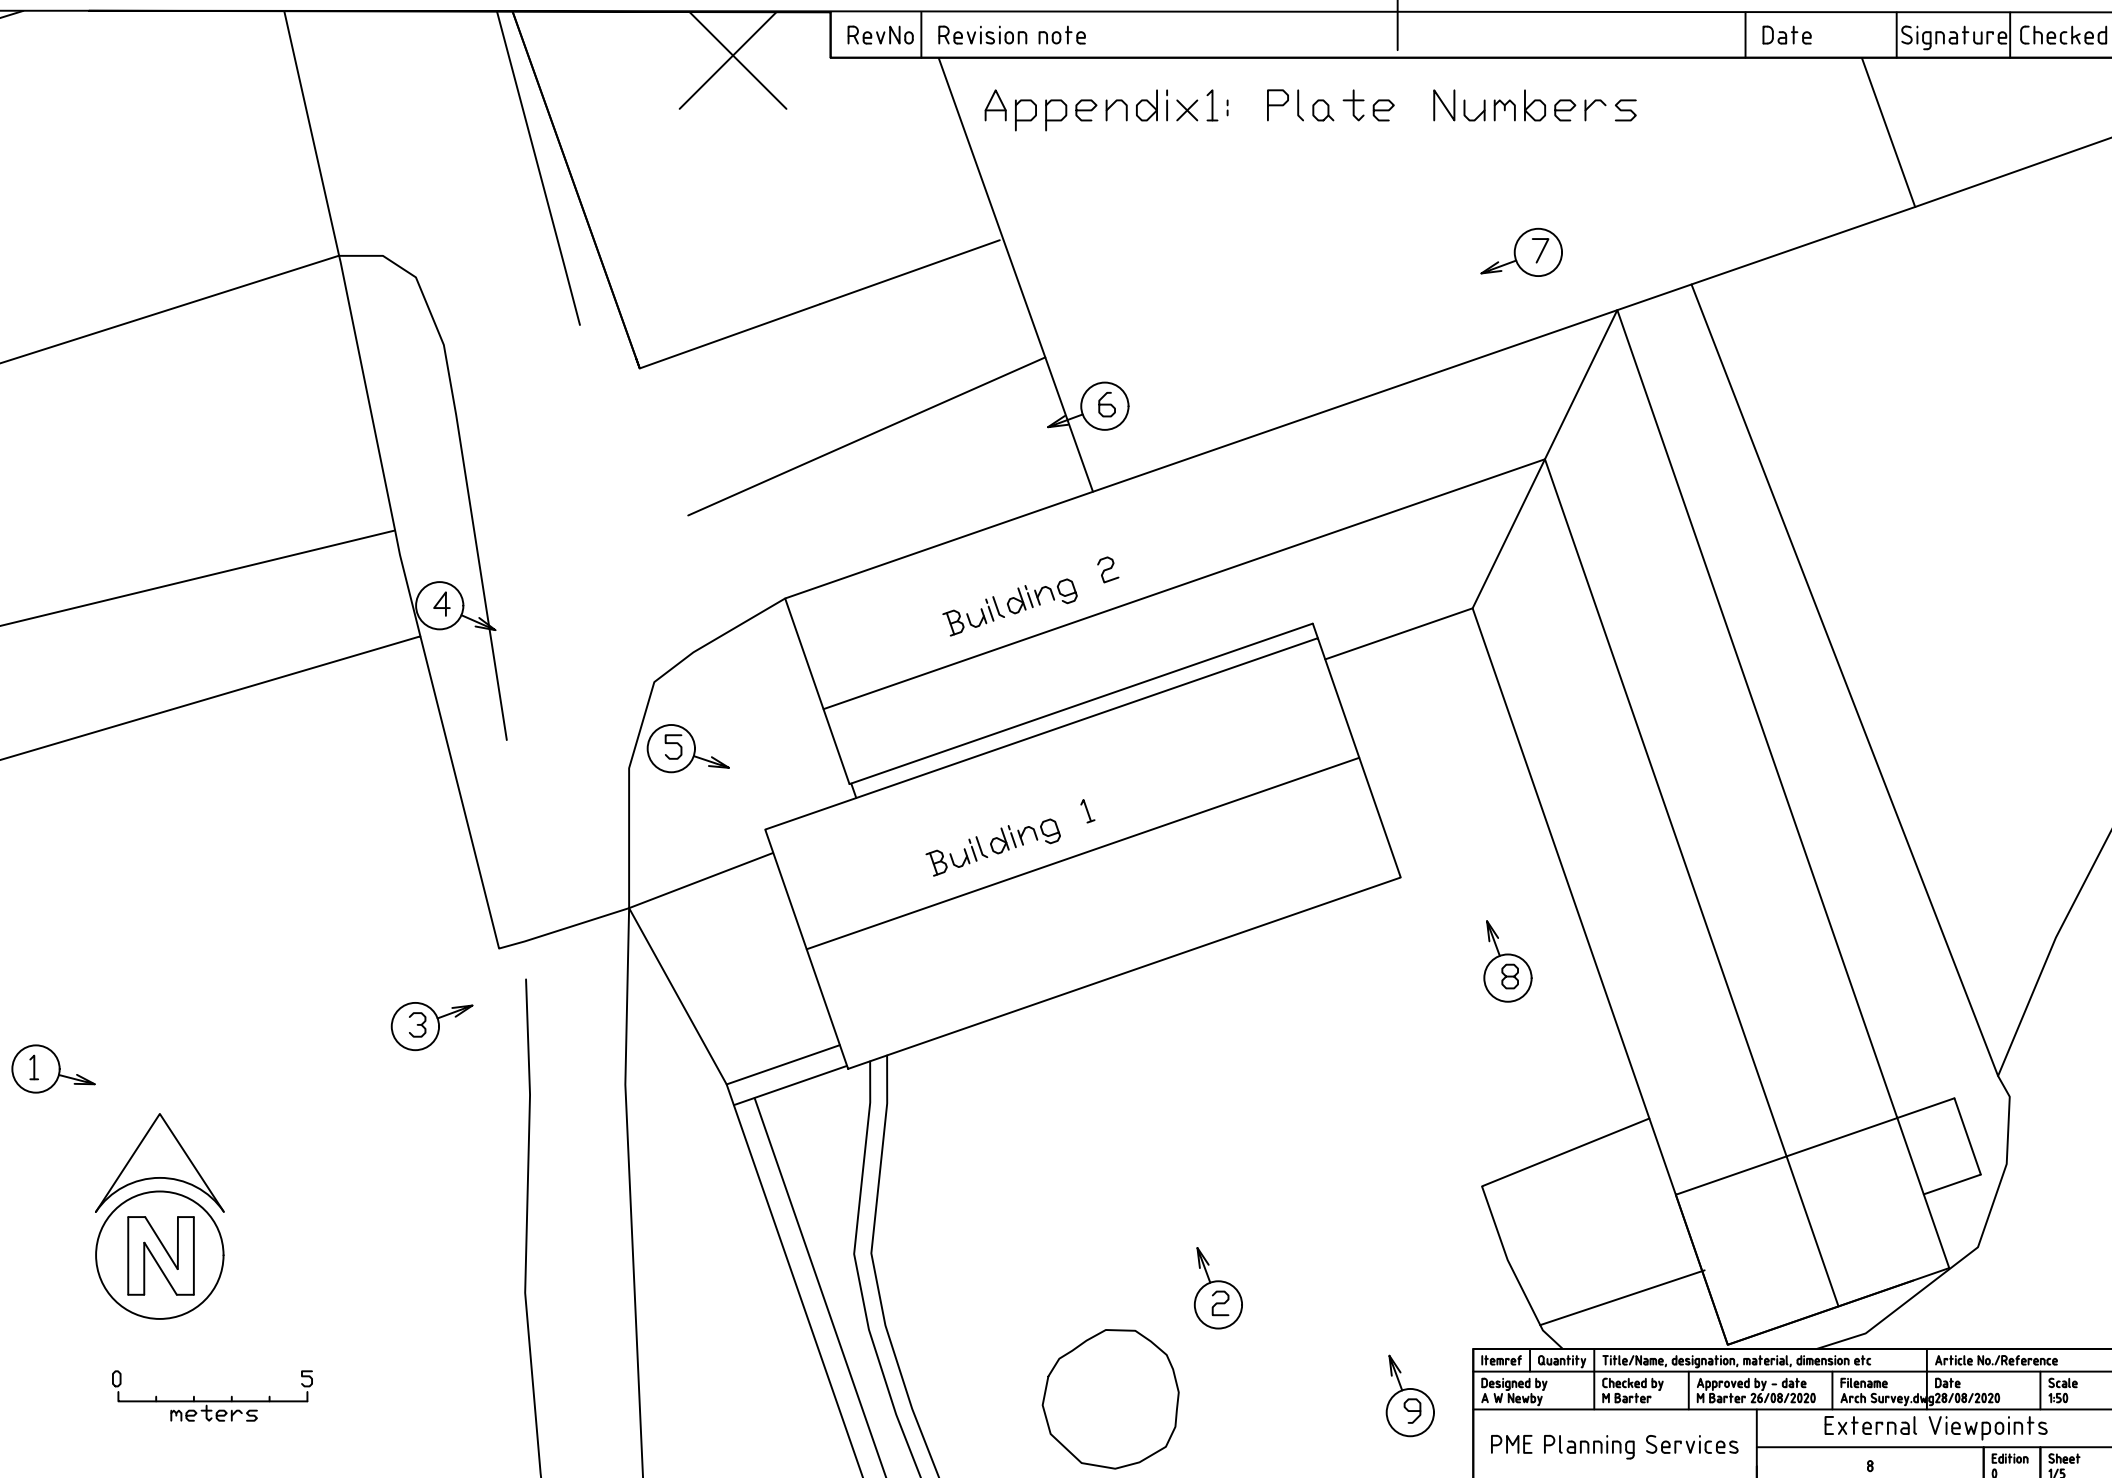

Itemref	Quantity	Title/Name, designation, material, dimension etc	Article No./Reference		
Designed by A W Newby	Checked by M Barter	Approved by - date M Barter 26/08/2020	Filename Arch Survey.dwg	Date 28/08/2020	Scale 1:50
PME Planning Services			External Viewpoints		
			8	Edition 0	Sheet 1/5