
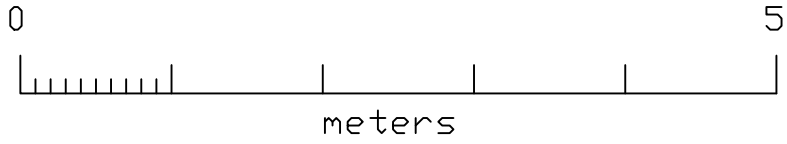


RevNo	Revision note	Date	Signature	Checked
-------	---------------	------	-----------	---------

Section A-A'

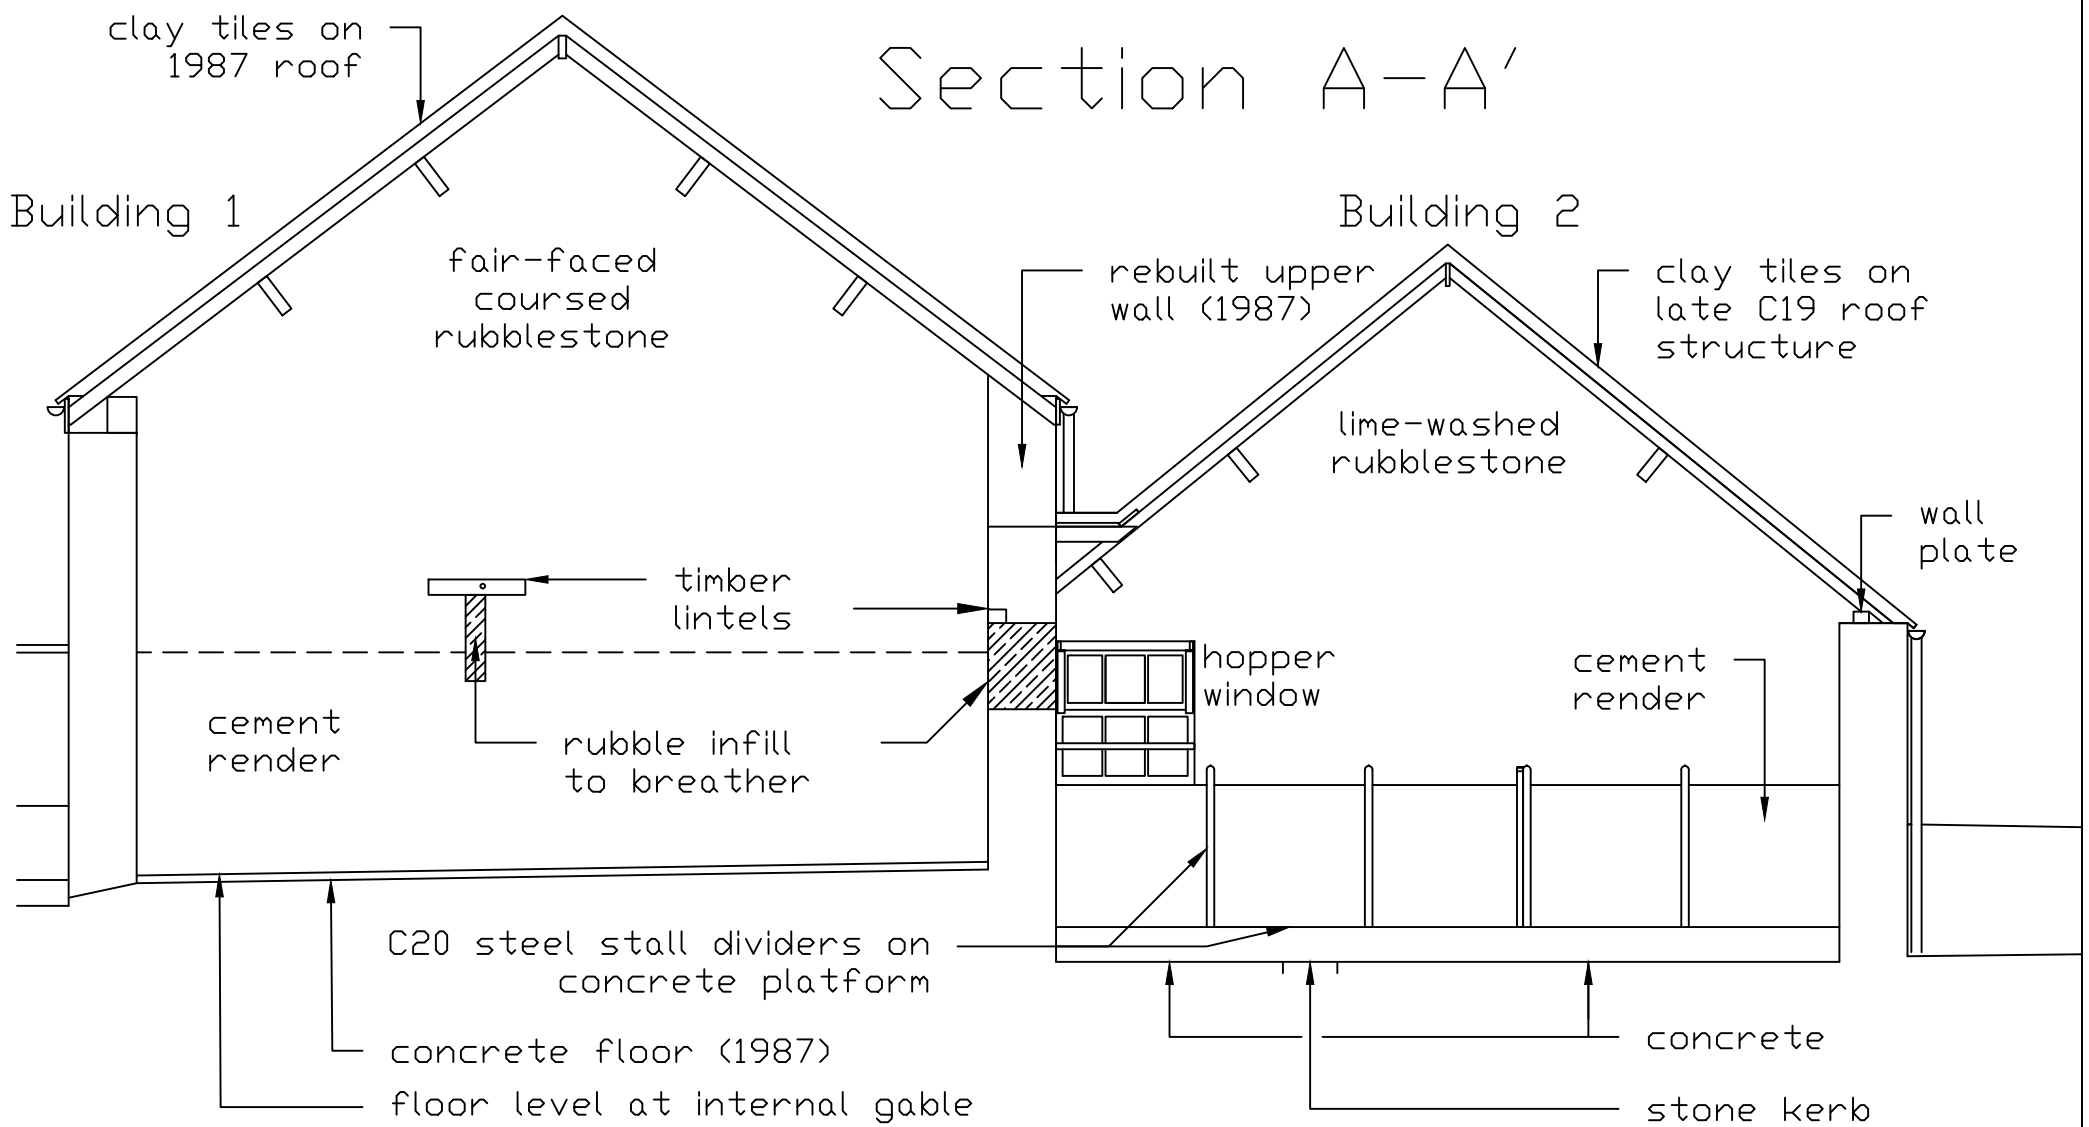

Itemref	Quantity	Title/Name, designation, material, dimension etc			Article No./Reference	
Designed by A W Newby	Checked by M Barter	Approved by - date M Barter 26/08/2020	Filename Arch Survey.dwg	Date 28/08/2020	Scale 1:50	
PME Planning Services				Section A-A'		
				8	Edition 0	Sheet 3/5