

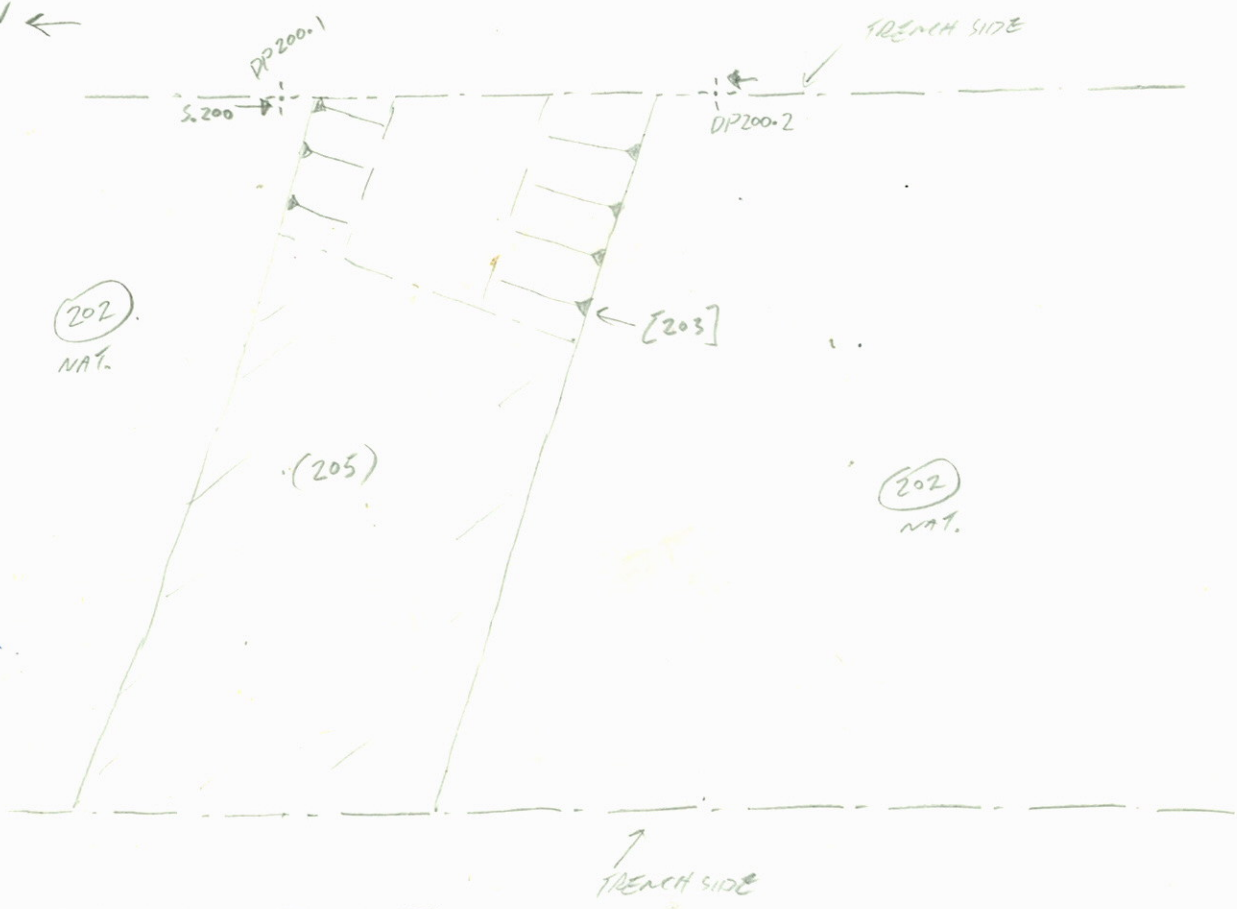


DEHW 16
PLAN 100
DITCH [103] CUTTING THROUGH
NATURAL ANOMALY.
1:20
AG
2/9/16



N ←

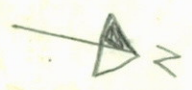

DEHW-16
 PLAN 200
 DITCH [203]
 1:20
 AG
 5/9/16

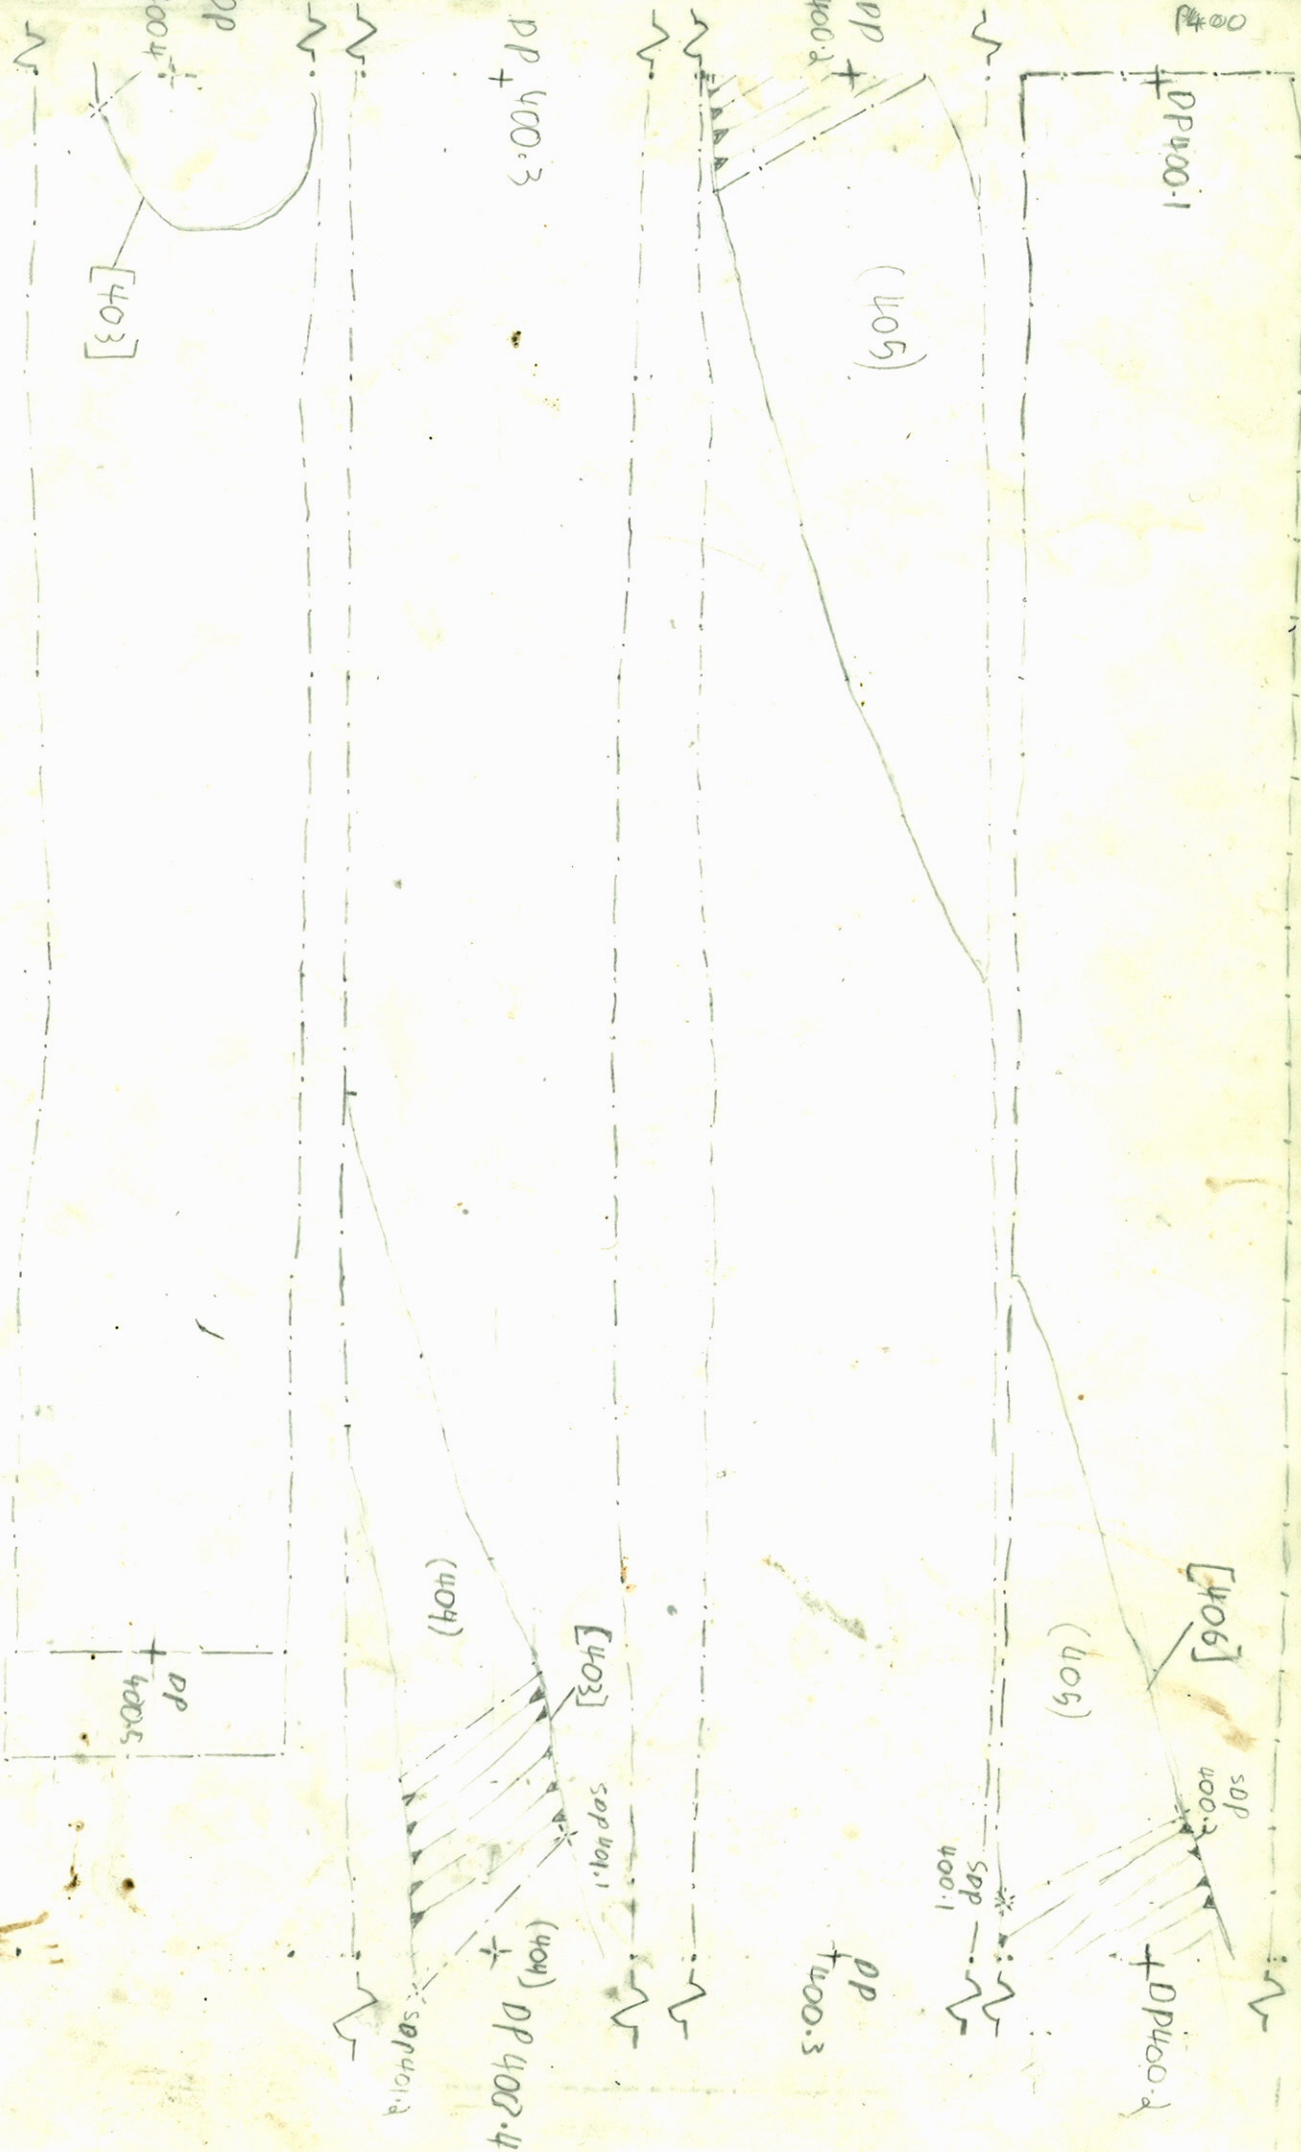


DP 600.1
0091

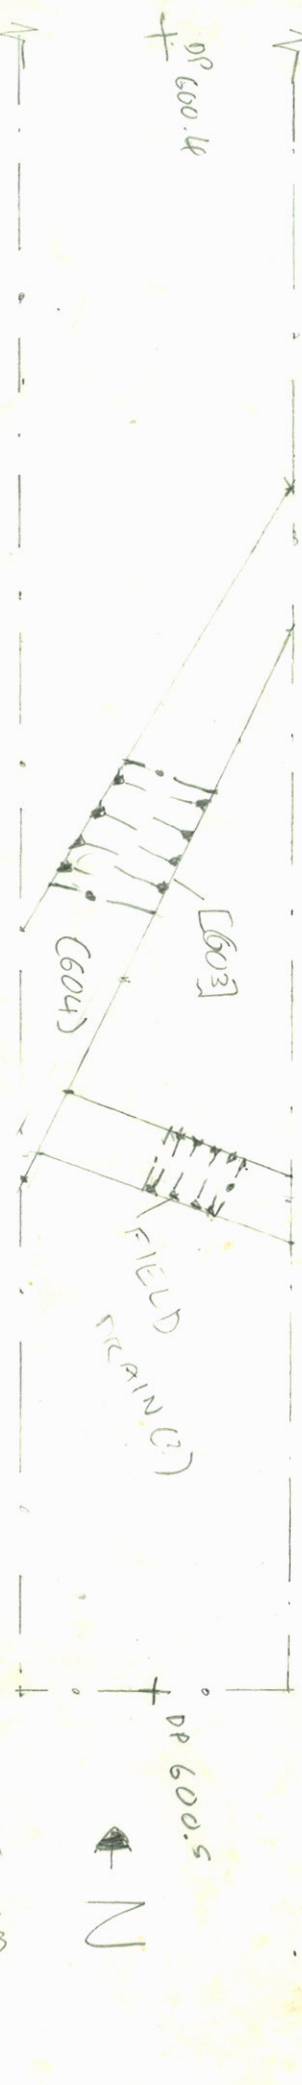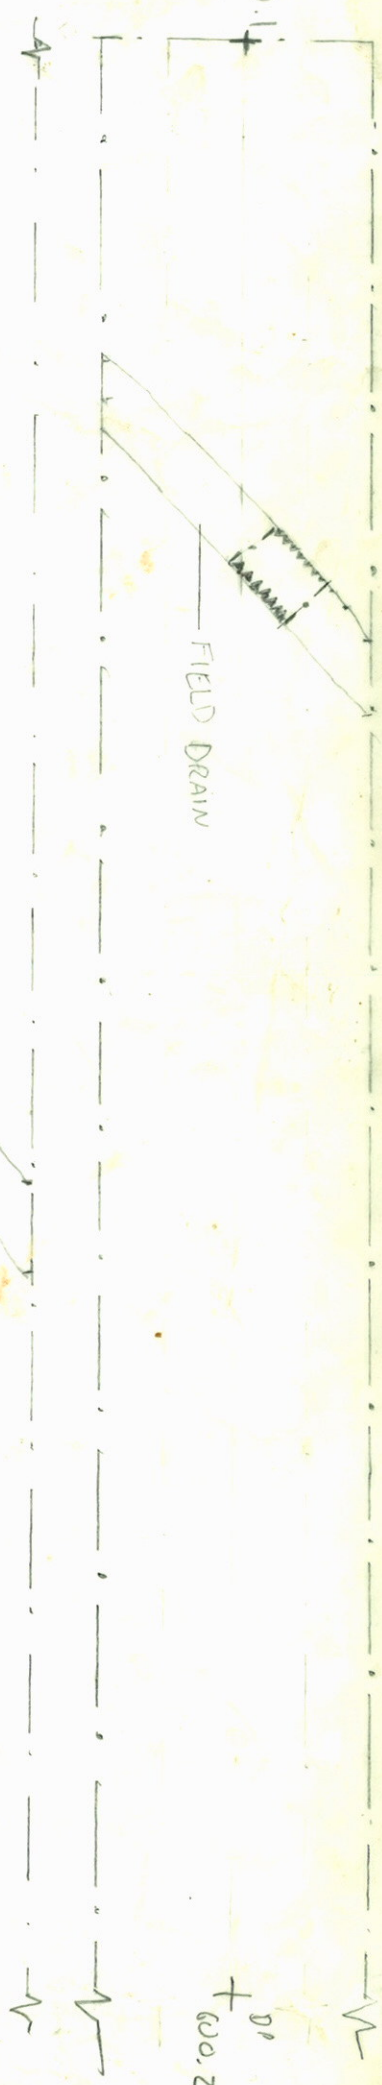

DEFW 16 PD
PLAN 600 2/9/16
1:50

P600

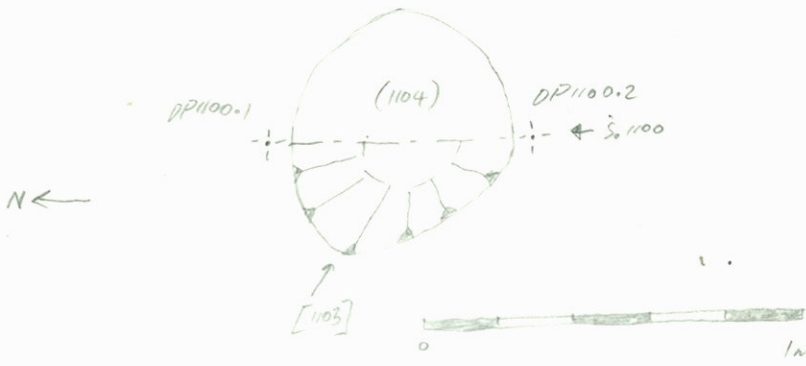

DEHW 16
RAN 1100
1:20
PIT/TREE BOWL [1103]
AG
6/9/16




DEHW 16 P1200

1:20 PLAN OF FURROW [1204]

+ LAND DRAIN [1206]

AF 07/09/16

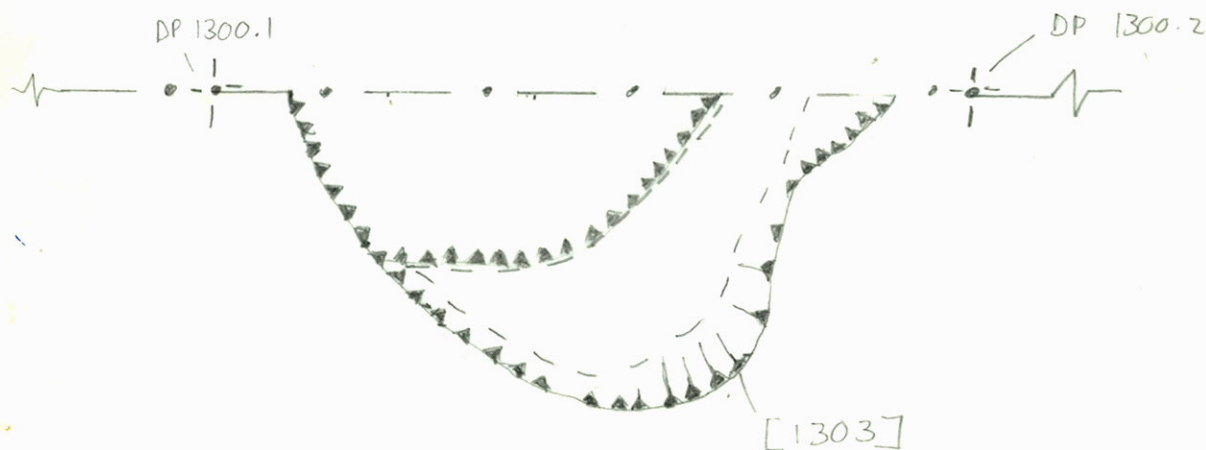

DEHW16


T13 PLAN 1300

1:20
DW
7/9/12



N ↓

58 P
P1600



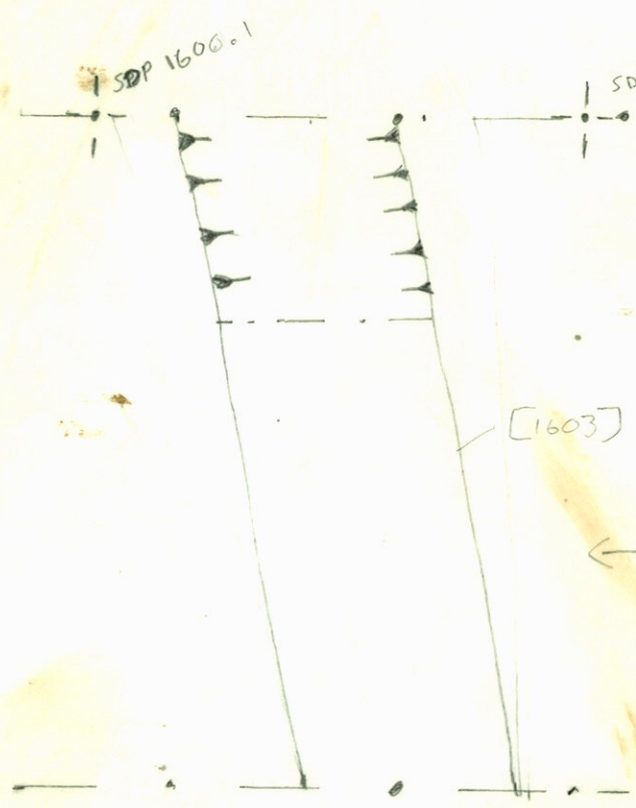


DEHW16
PLAN OF GULLEY [1603]
TRENCH 16
1:20
DU
6/9/16
PLAN 1600


Vertical text on the right edge of the page, possibly a scale or reference line.

P 1800 + 1900

DE HW 16

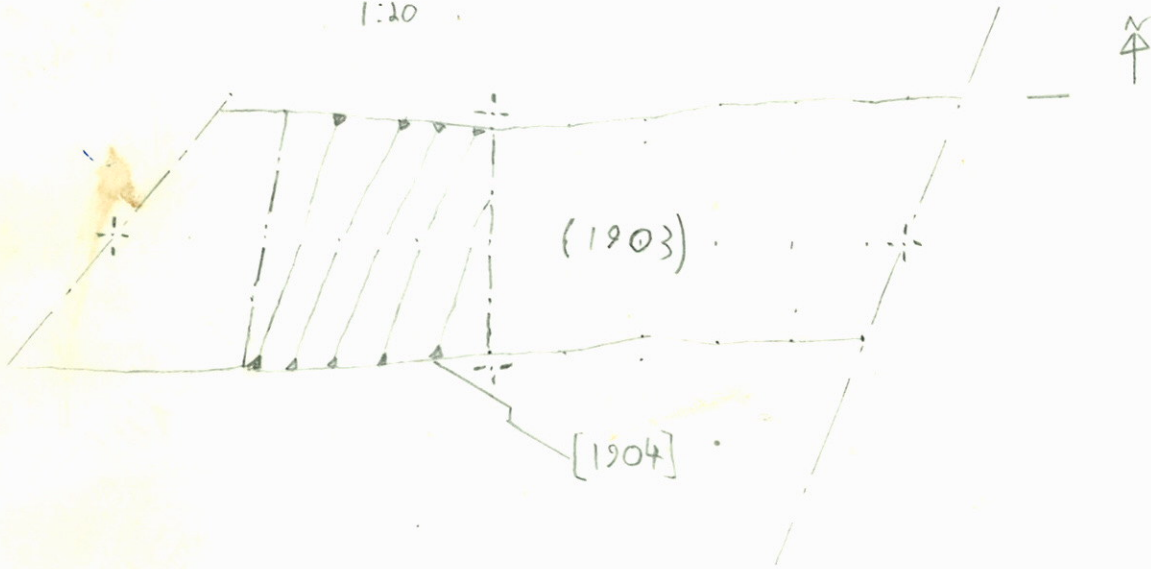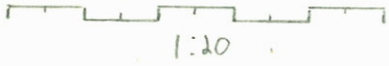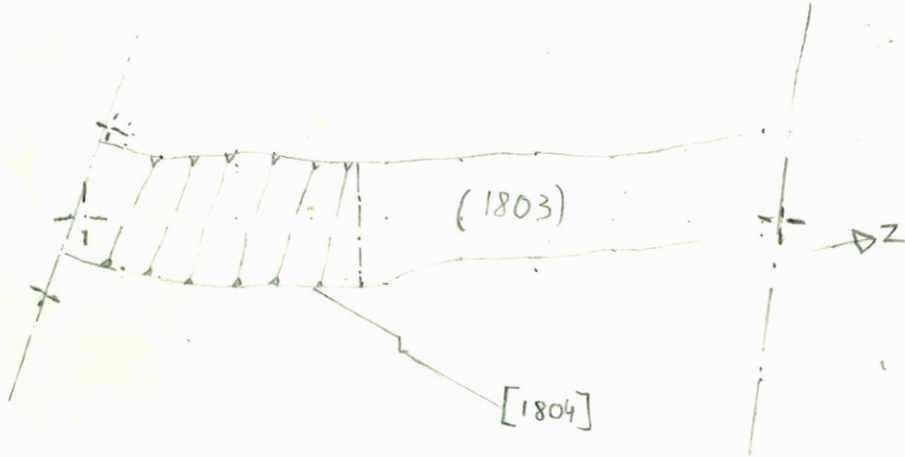


1800 + 1900

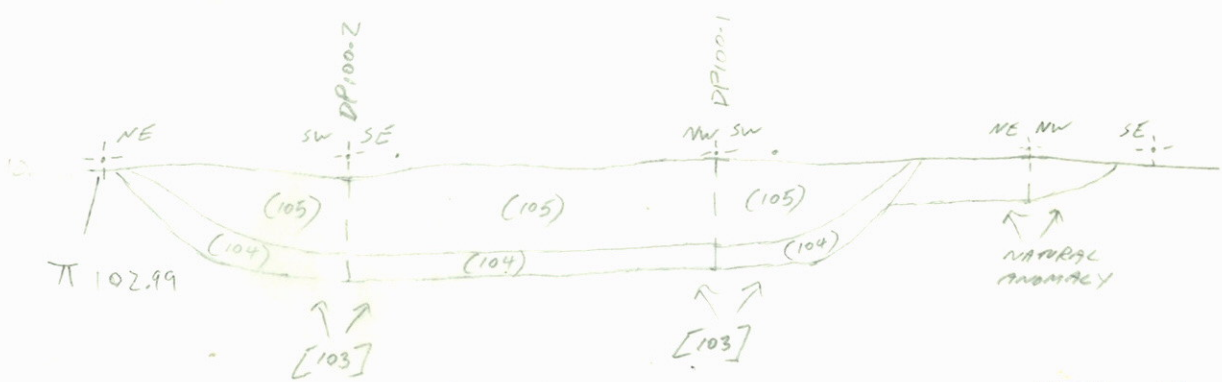



DEHL-16
SECTION 100
DITCH [103]
1820
AK
2/9/16

102.43A


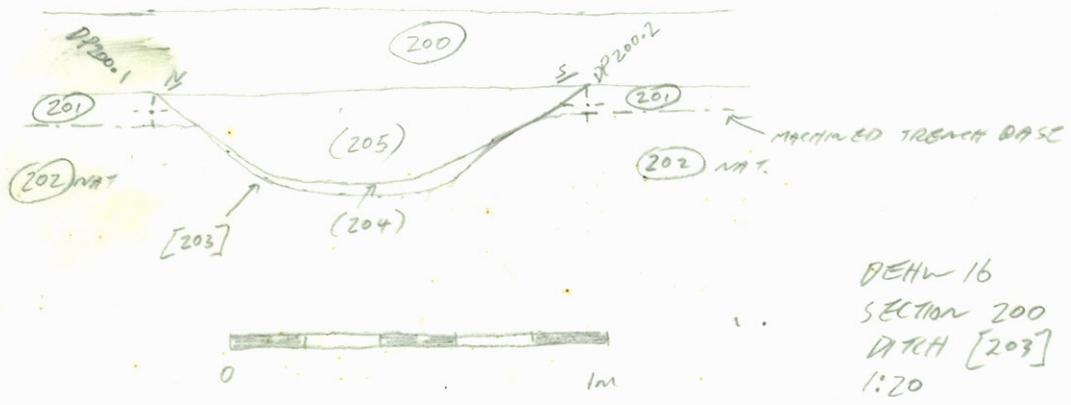


BEHV 16
 SECTION 200
 DITCH [203]
 1:20
 A.G.
 5/9/16



5400 + 401
600 + 601

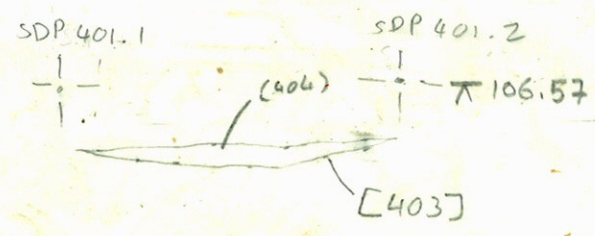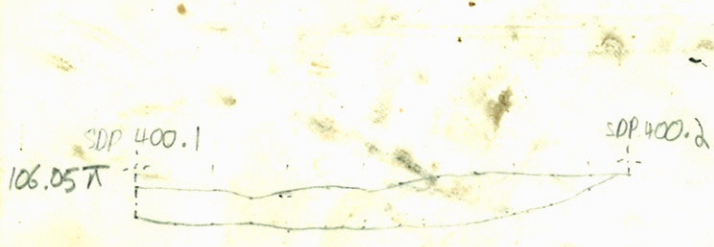

DEHW 16
SECTION 401
FURROW [403]
1:20
31/3/16

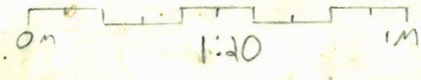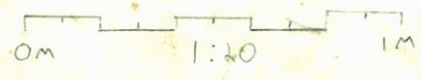


DEHW 16
SEC 401 OF
FURROW [403]
1:20 DW
31/8/16

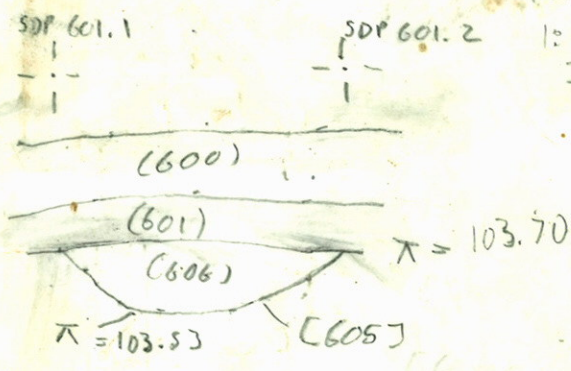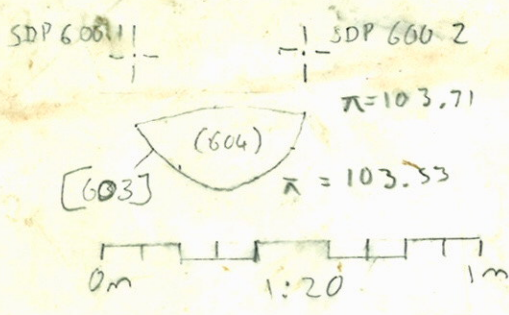


FURROW
SECTION 601
GULLY [605]
1:20
2/1/16

DEHW 16
SECTION 600
GULLY [603]
1:20
DW
1/9/16

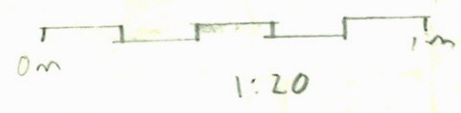

DEHW 16
SECTION 601
GULLY [605]
DW 1:20 2/1/16

5400 + 401
600 + 601

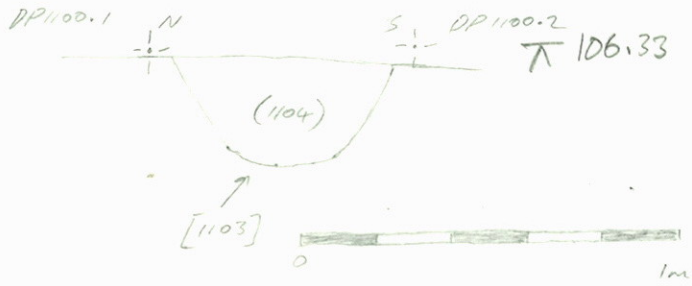


DEHW 16
SECTION 1100
PIT/TREE BOWL [1103]
1:20
AG
6/9/16

DEHW16, S1200

S1200


1:20 SECTION OF FURROW [1204]

+ LAND DRAIN [1206]

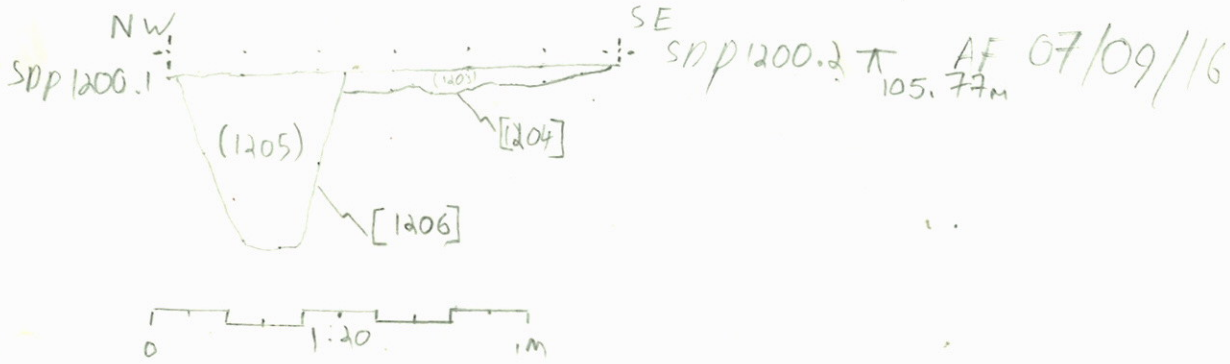

S1200


S. 1600

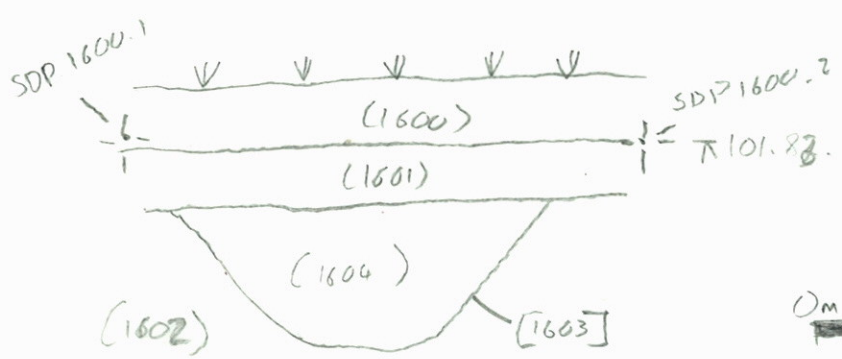

DEHW 16
 SECTION OF [1602]
 1:20
 DL
 6/9/16



S 1300

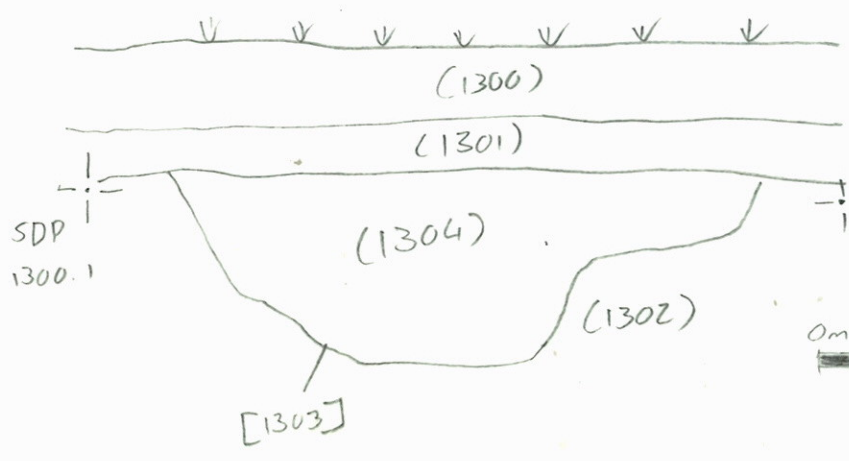

DEHW 16
 SECTION OF [1303]
 1:20
 DL
 6/9/16



DE 4W 16

