


SECTIONAL ELEVATIONS

SECTION

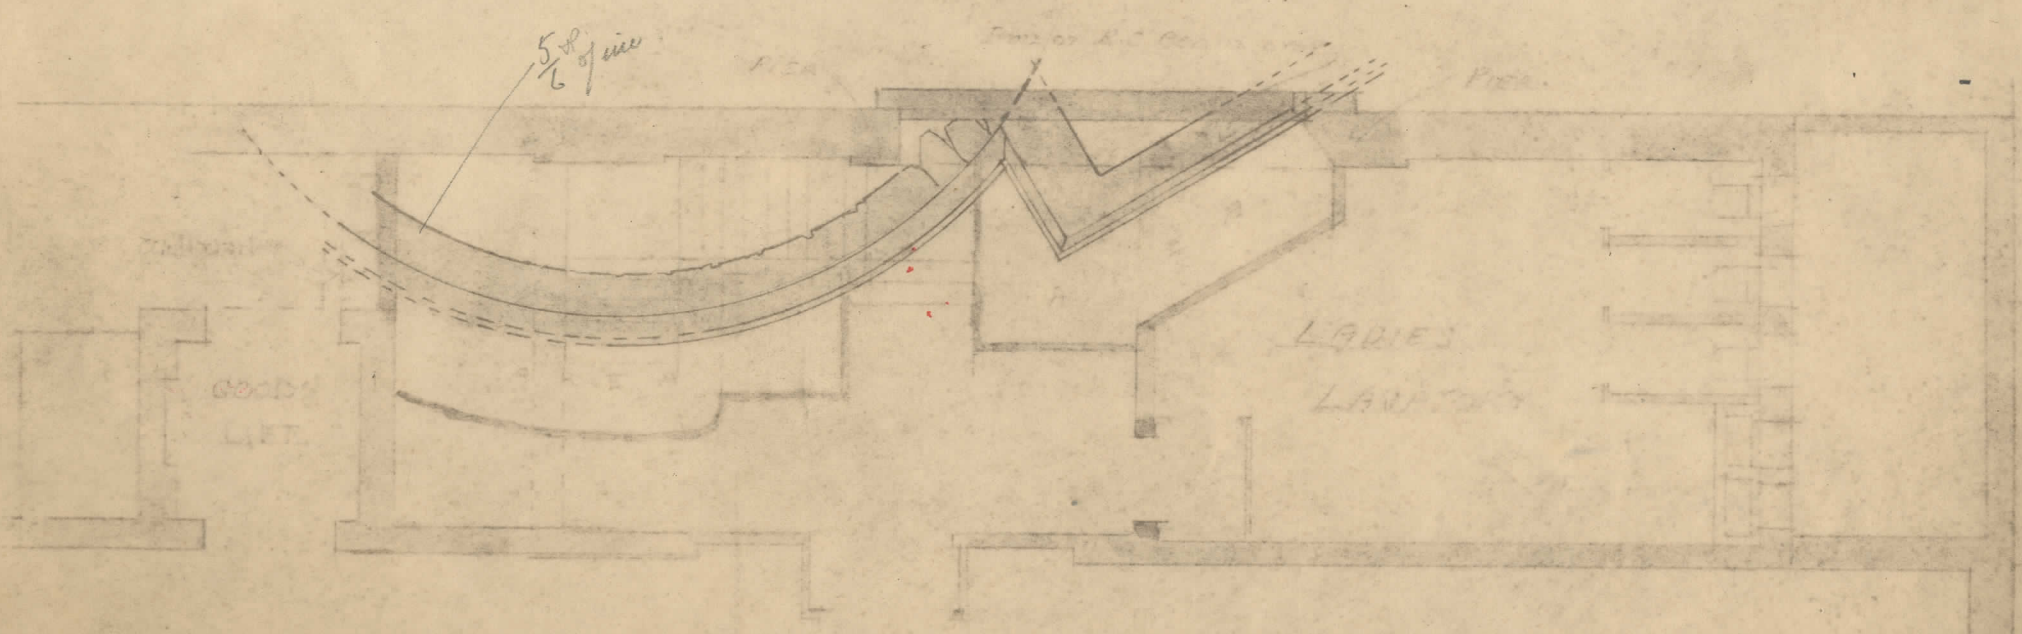

1st FLOOR

PLAN

2-2
1-1

11