


WEST FACING SECTION: 040600

[040229] - ISNAR = fill interface.

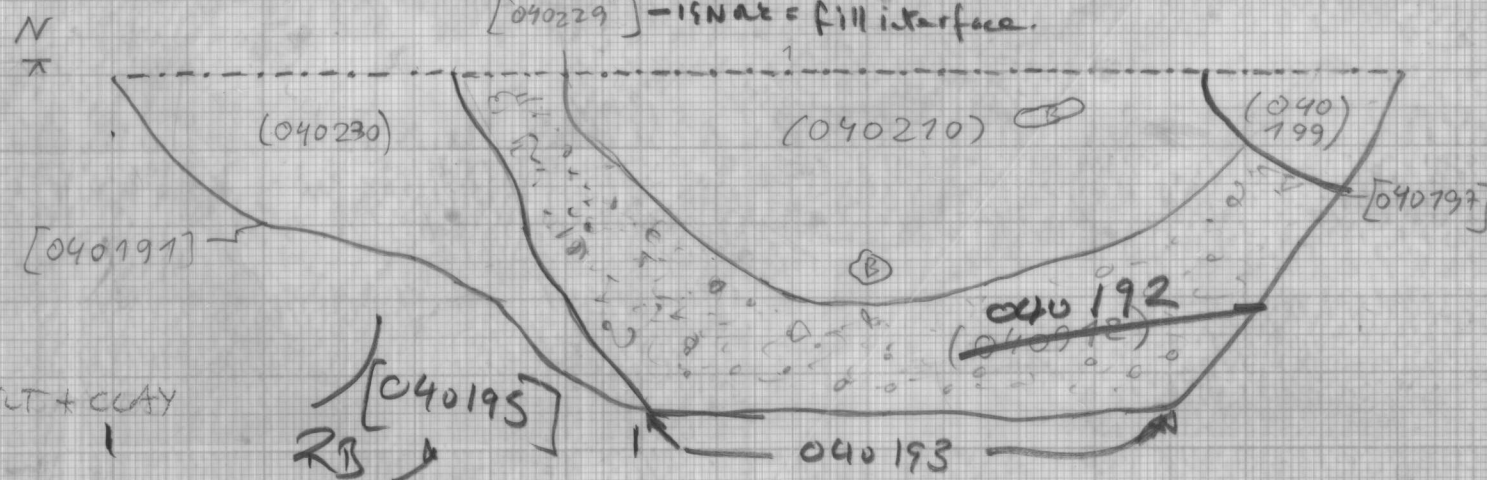

DATE: 16.11.16
SCORE: 1:10
INIT: R.R.
DRAW NO: 040060

(B) - BONES

⑧ - GRAVEL + SILT + CLAY


NORTH FACING SECTION: 040068



DATE: 16/11/16
SCALE: 1:10
INIT: J.N.

NORTH FACING SECTION: [040064]


MATRIX

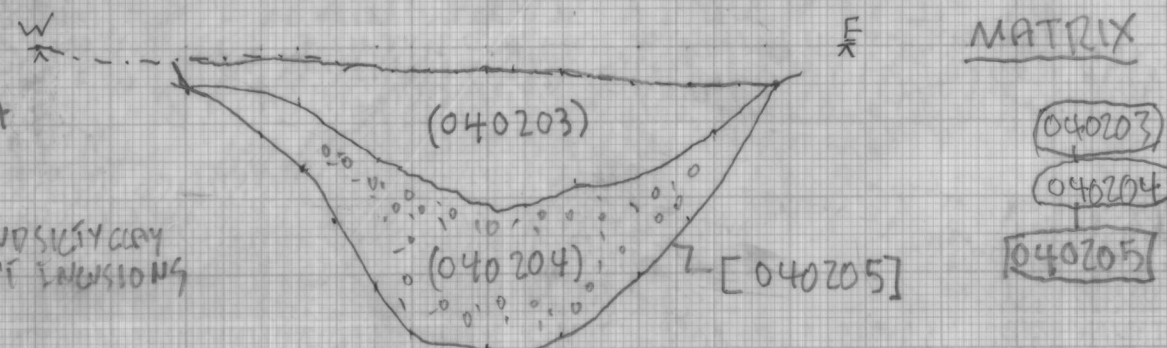

DATE: 16.11.16
SCALE: 1:10
INIT: AM
DRAWING NO: 040064
SITE: A14-TEA14

 - GRAVEL AND SILTY CLAY
WITH PLANT INCLUSIONS

NORTH FACING SECTION: 040079

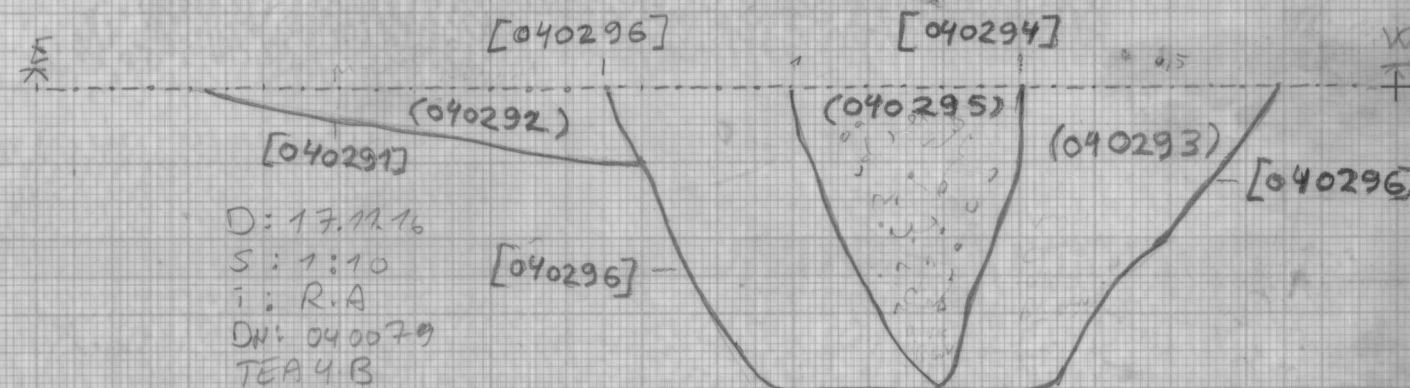

D: 17.11.16
S: 1:10
i: R.A
DN: 040079
TEA 4 B

② - GRAVEL + SILT + CLAY

PLAN / SECTION NO.	DRAWN BY	DATE		  	NOTES 60, 64, 79, 6.8	SITE TEA04/B 6	MOLA Northampton
	CHECKED BY	SCALE					