


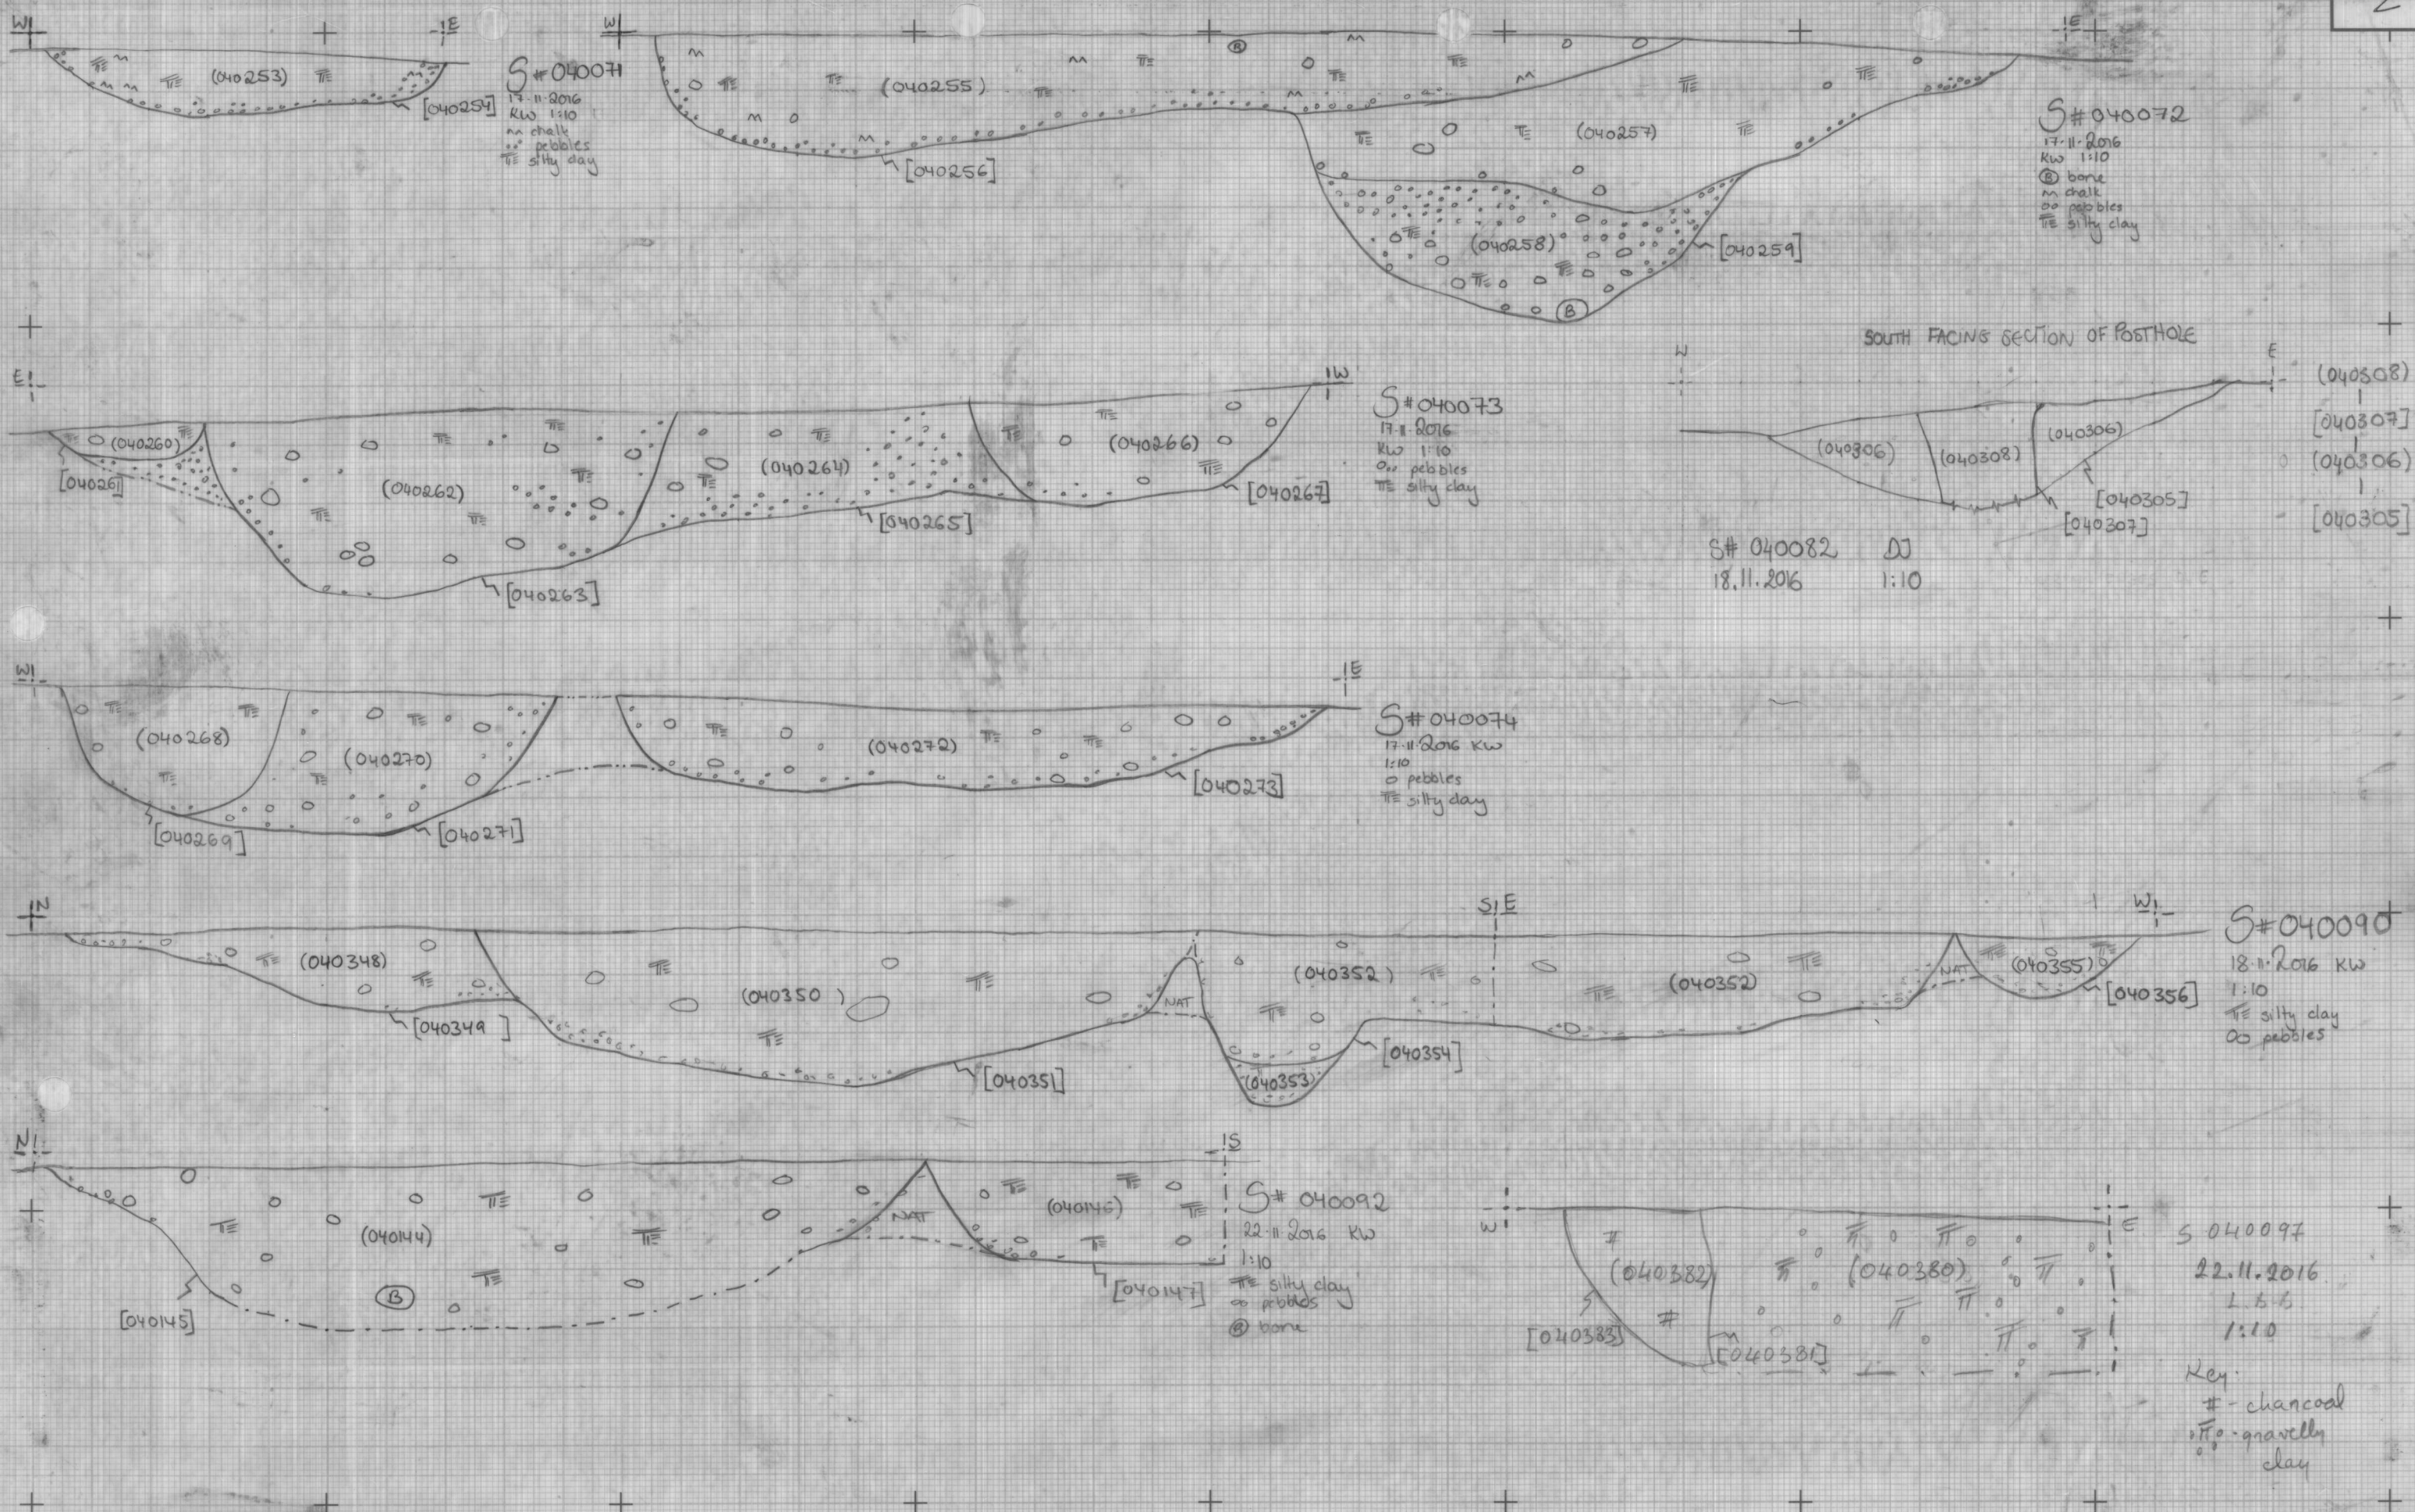

PLAN / SECTION NO.	DRAWN BY	DATE		NOTES 040071, 72, 73, 82, 74, 90, 92, 97	SITE sheet 2	MOLA Northampton
	CHECKED BY	SCALE				