

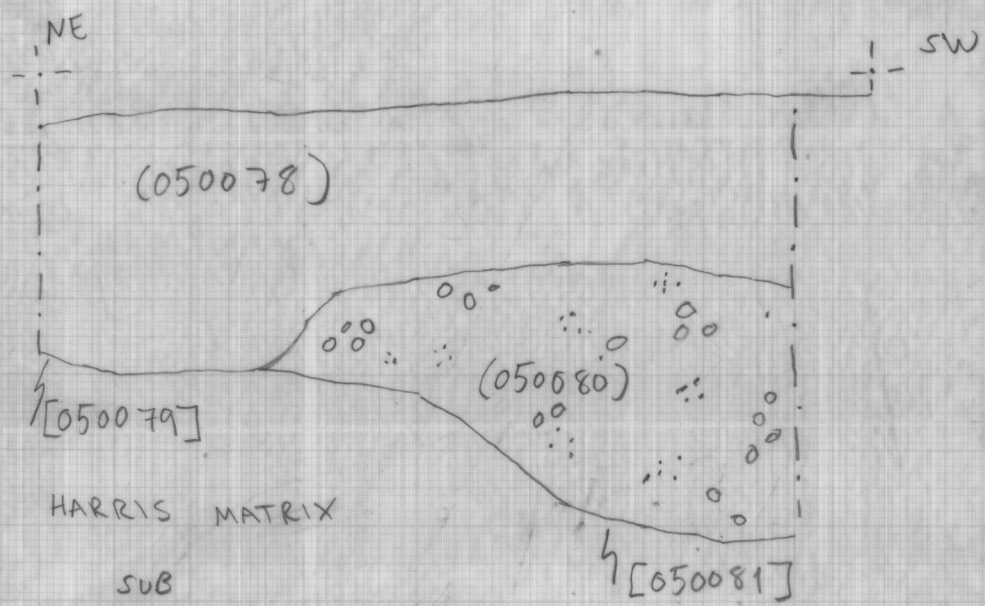
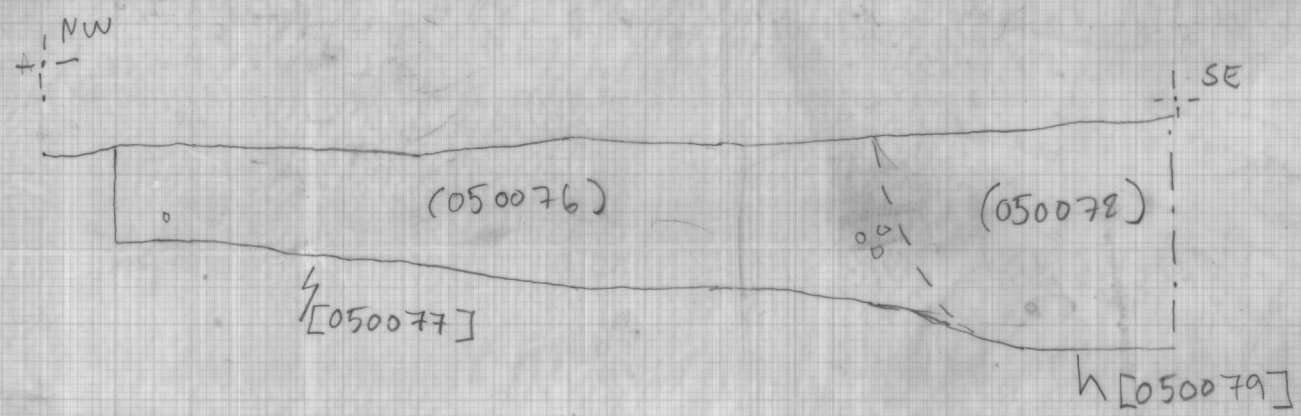


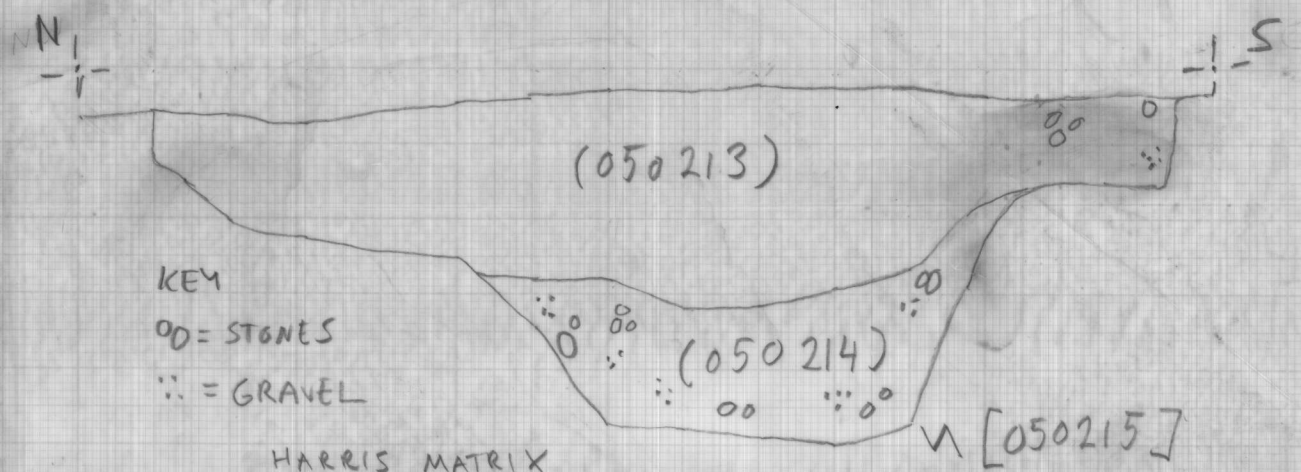

S1 TEA5 PART 1
M.K. 06/07/2017
D# 05010 S6
RELATIONSHIP SECTIONS
OF INTERSECTING DITCHES
(SOUTH-WEST AND N-WEST
FACING)
SCALE 1:10

KEY
oo = SMALL STONES
:: = GRAVEL

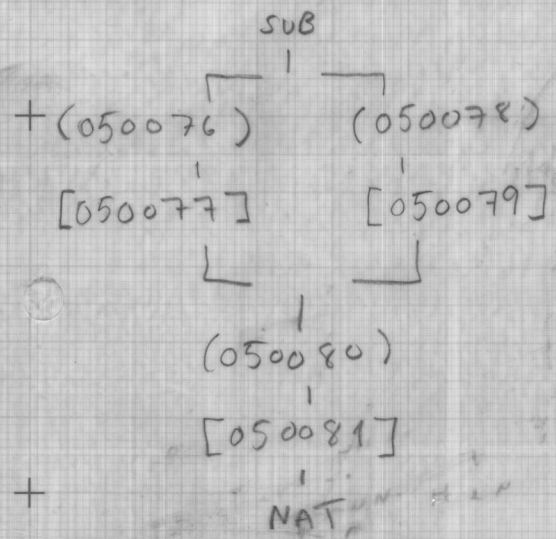

KEY
oo = STONES
:: = GRAVEL

HARRIS MATRIX
SUB
(050213)
(050214)
[050215]
NAT

S1 TEA5 PART 1
M.K. 12/07/2017
D# 05025 SHEET 6
W FACING SECTION OF DITCH
SCALE 1:10

PLAN / SECTION NO. D# 05010 SHEET # 6	DRAWN BY M.K. CHECKED BY HSE	DATE 12/07/2017 06/07/17 SCALE 1:10		NOTES D05010, D05025	SITE A14 TEA5 Area 1	MOLA Northampton
---	---------------------------------------	---	--	-------------------------	----------------------------	---------------------