


NE FAC. SECTION OF [050185]

A14 S1 TEA 5

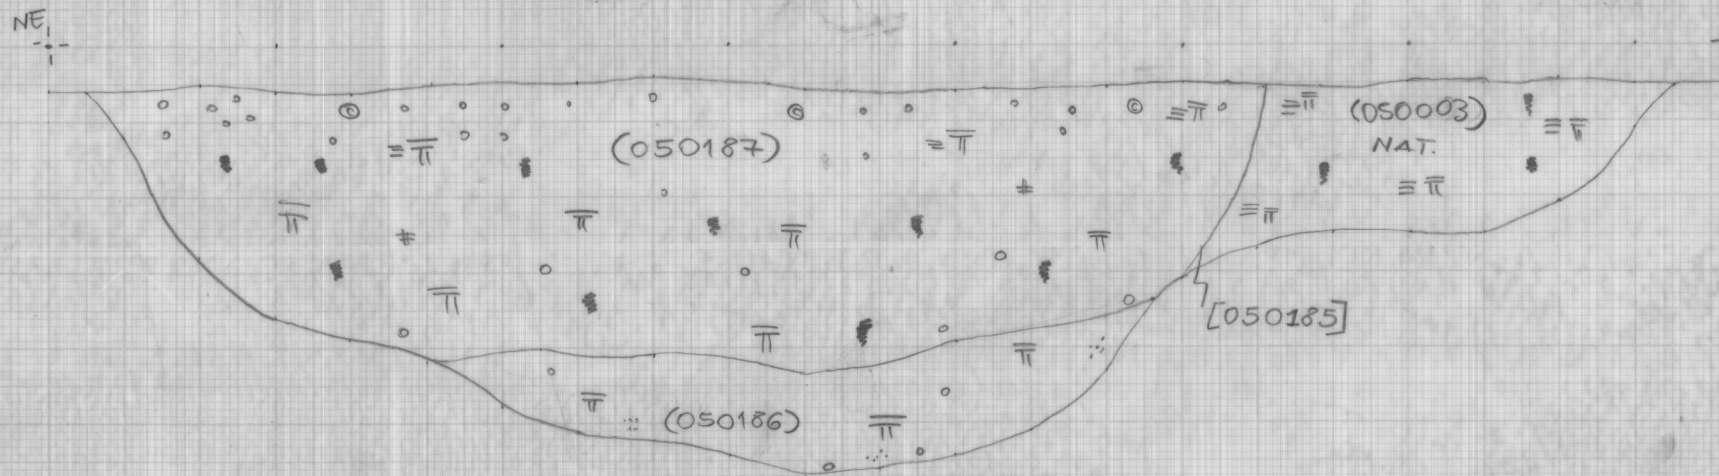

NE FACING SECTION OF DITCH [050185]


E.D. 1:10 11/07/2017

(050100) ALL.
(050187)
(050186)
[050185]
(050003) NAT.

DWG # D05022

KEY:
 ≡ CLAY # MANGANESE ○ STONES/GRAVEL
 ≡ SILT # CHARCOAL ● CHALK
 ∴ SAND

SW FAC. SECTION OF [050259] AND [050261]

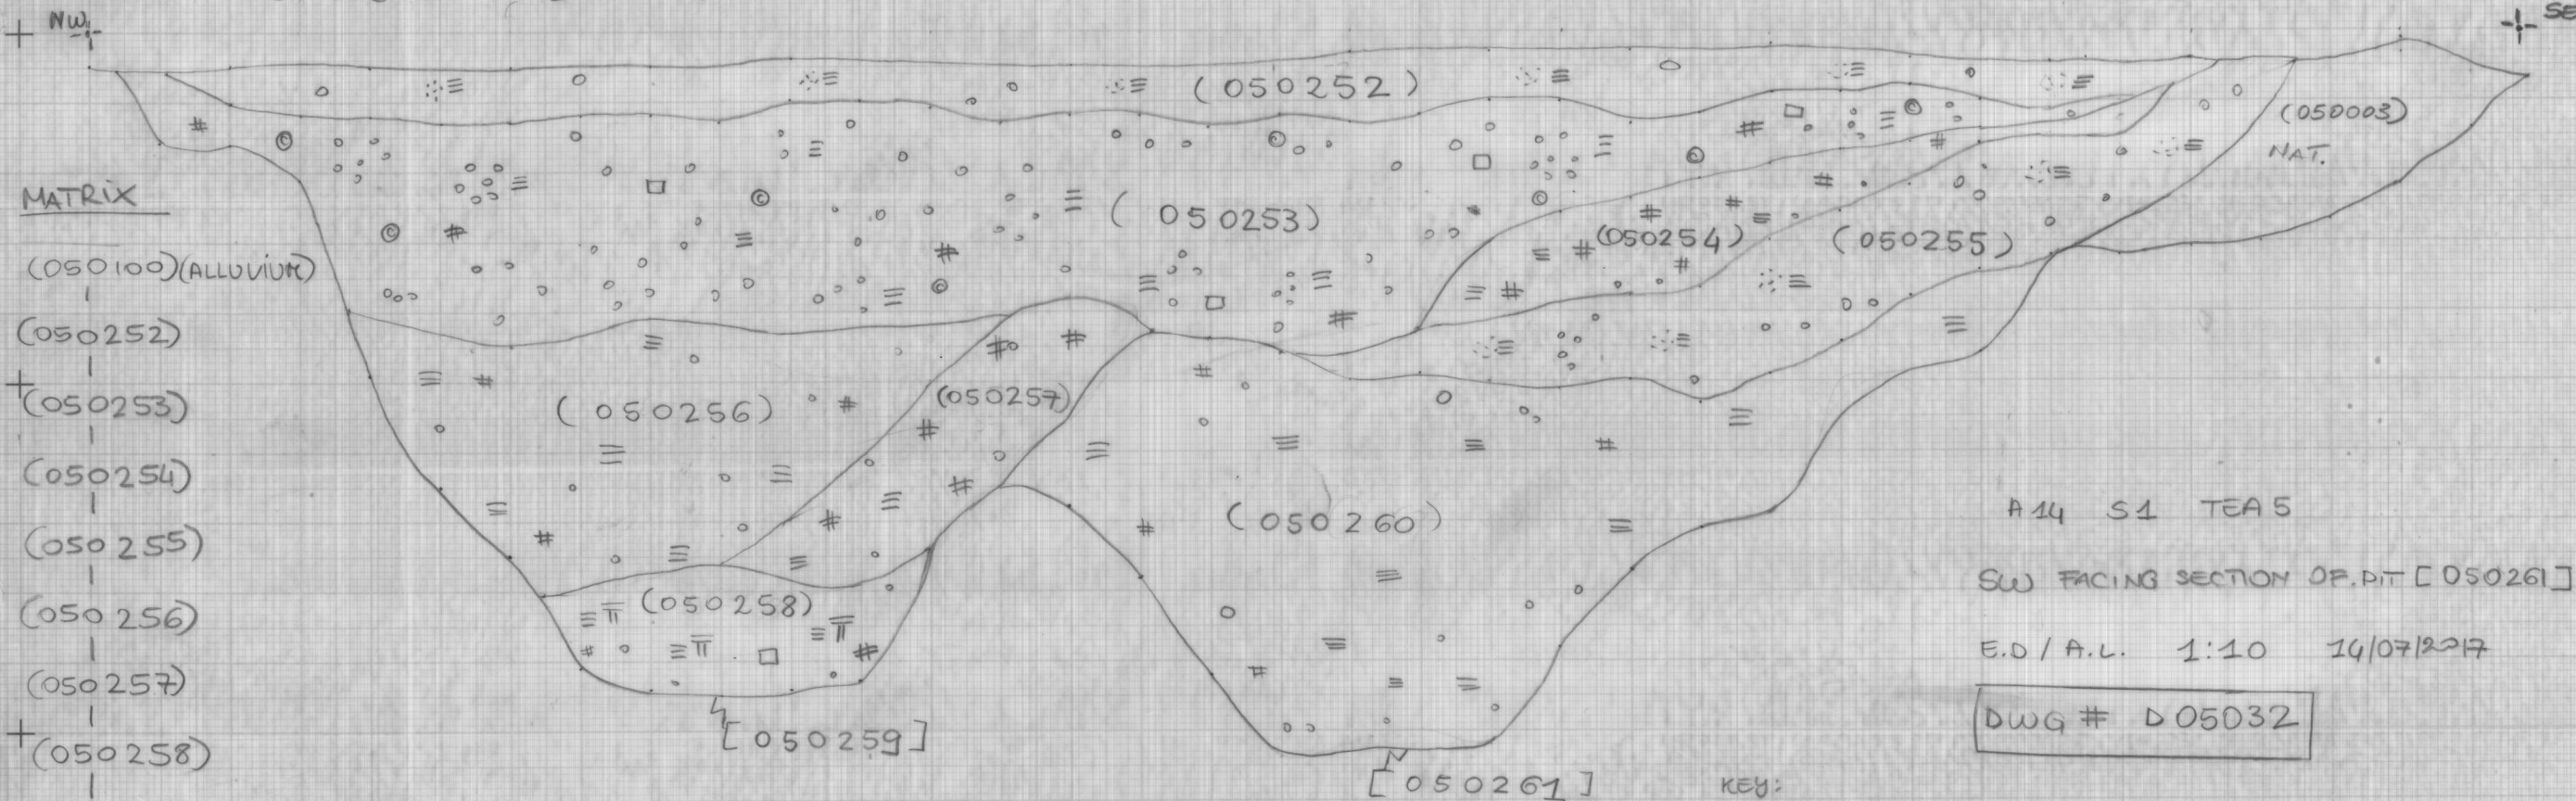

A14 S1 TEA 5

SW FACING SECTION OF PIT [050261] AND [050259] DITCH

E.D./A.L. 1:10 14/07/2017

DWG # D05032

KEY:
 ≡ SILT # CHARCOAL ∴ SAND □ CBM
 ≡ CLAY # GRAVEL ● CHALK

PLAN / SECTION NO.
D05022
D05032

DRAWN BY E.D./A.L.

DATE 11/07/17
14/07/17

CHECKED BY HSE

SCALE 1:10

NOTES

SHEET 11

D05022, D05032

SITE A14 TEA 5
Area 1

MOLA
Northampton