


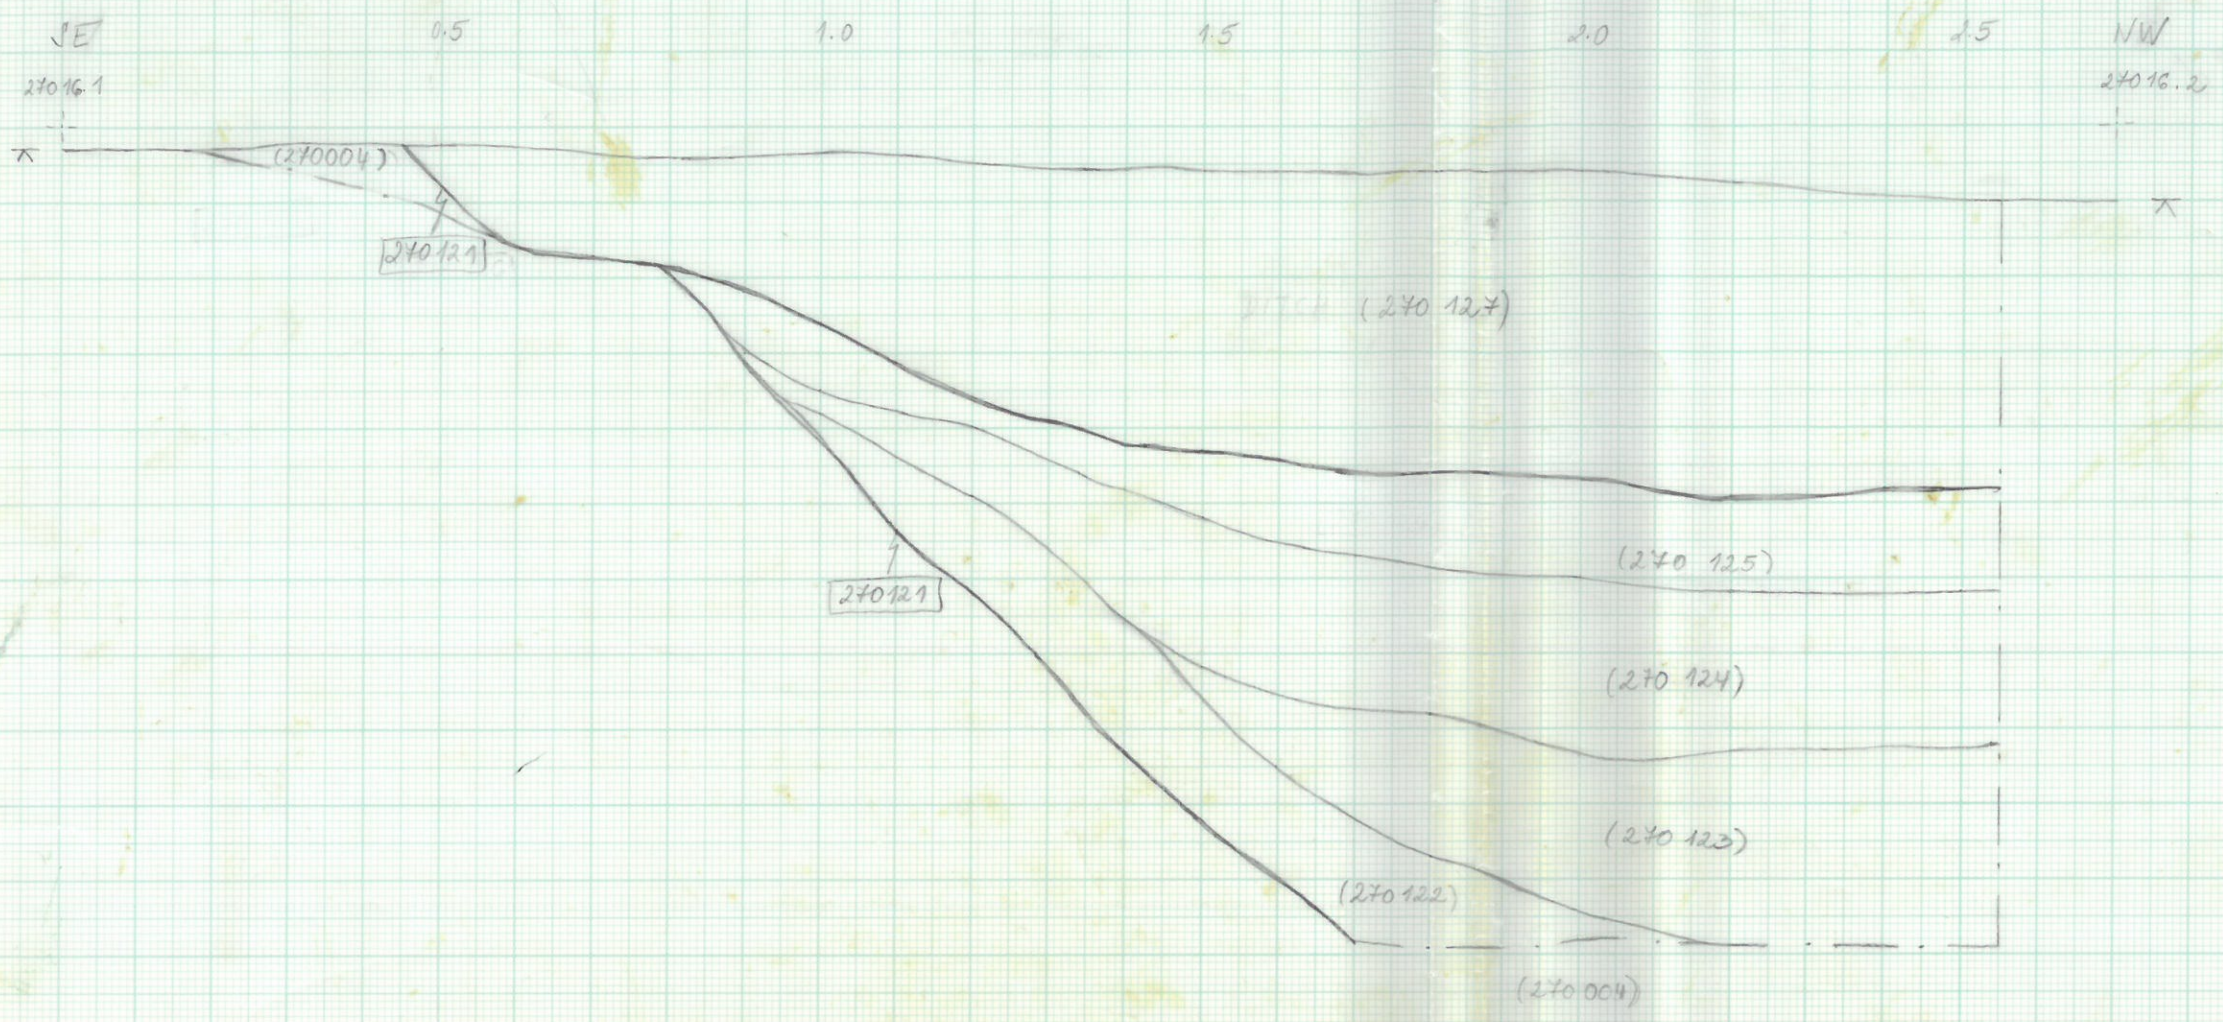

PLAN/SECTION NO.	D 27016
DRAWN BY	AK
CHECKED BY	
DATE	29.3.2017
SCALE	1:10

NOTES
NE FAC SECTION OF PIT [270121]

SITE
A14 - TEA 27

OA East
