


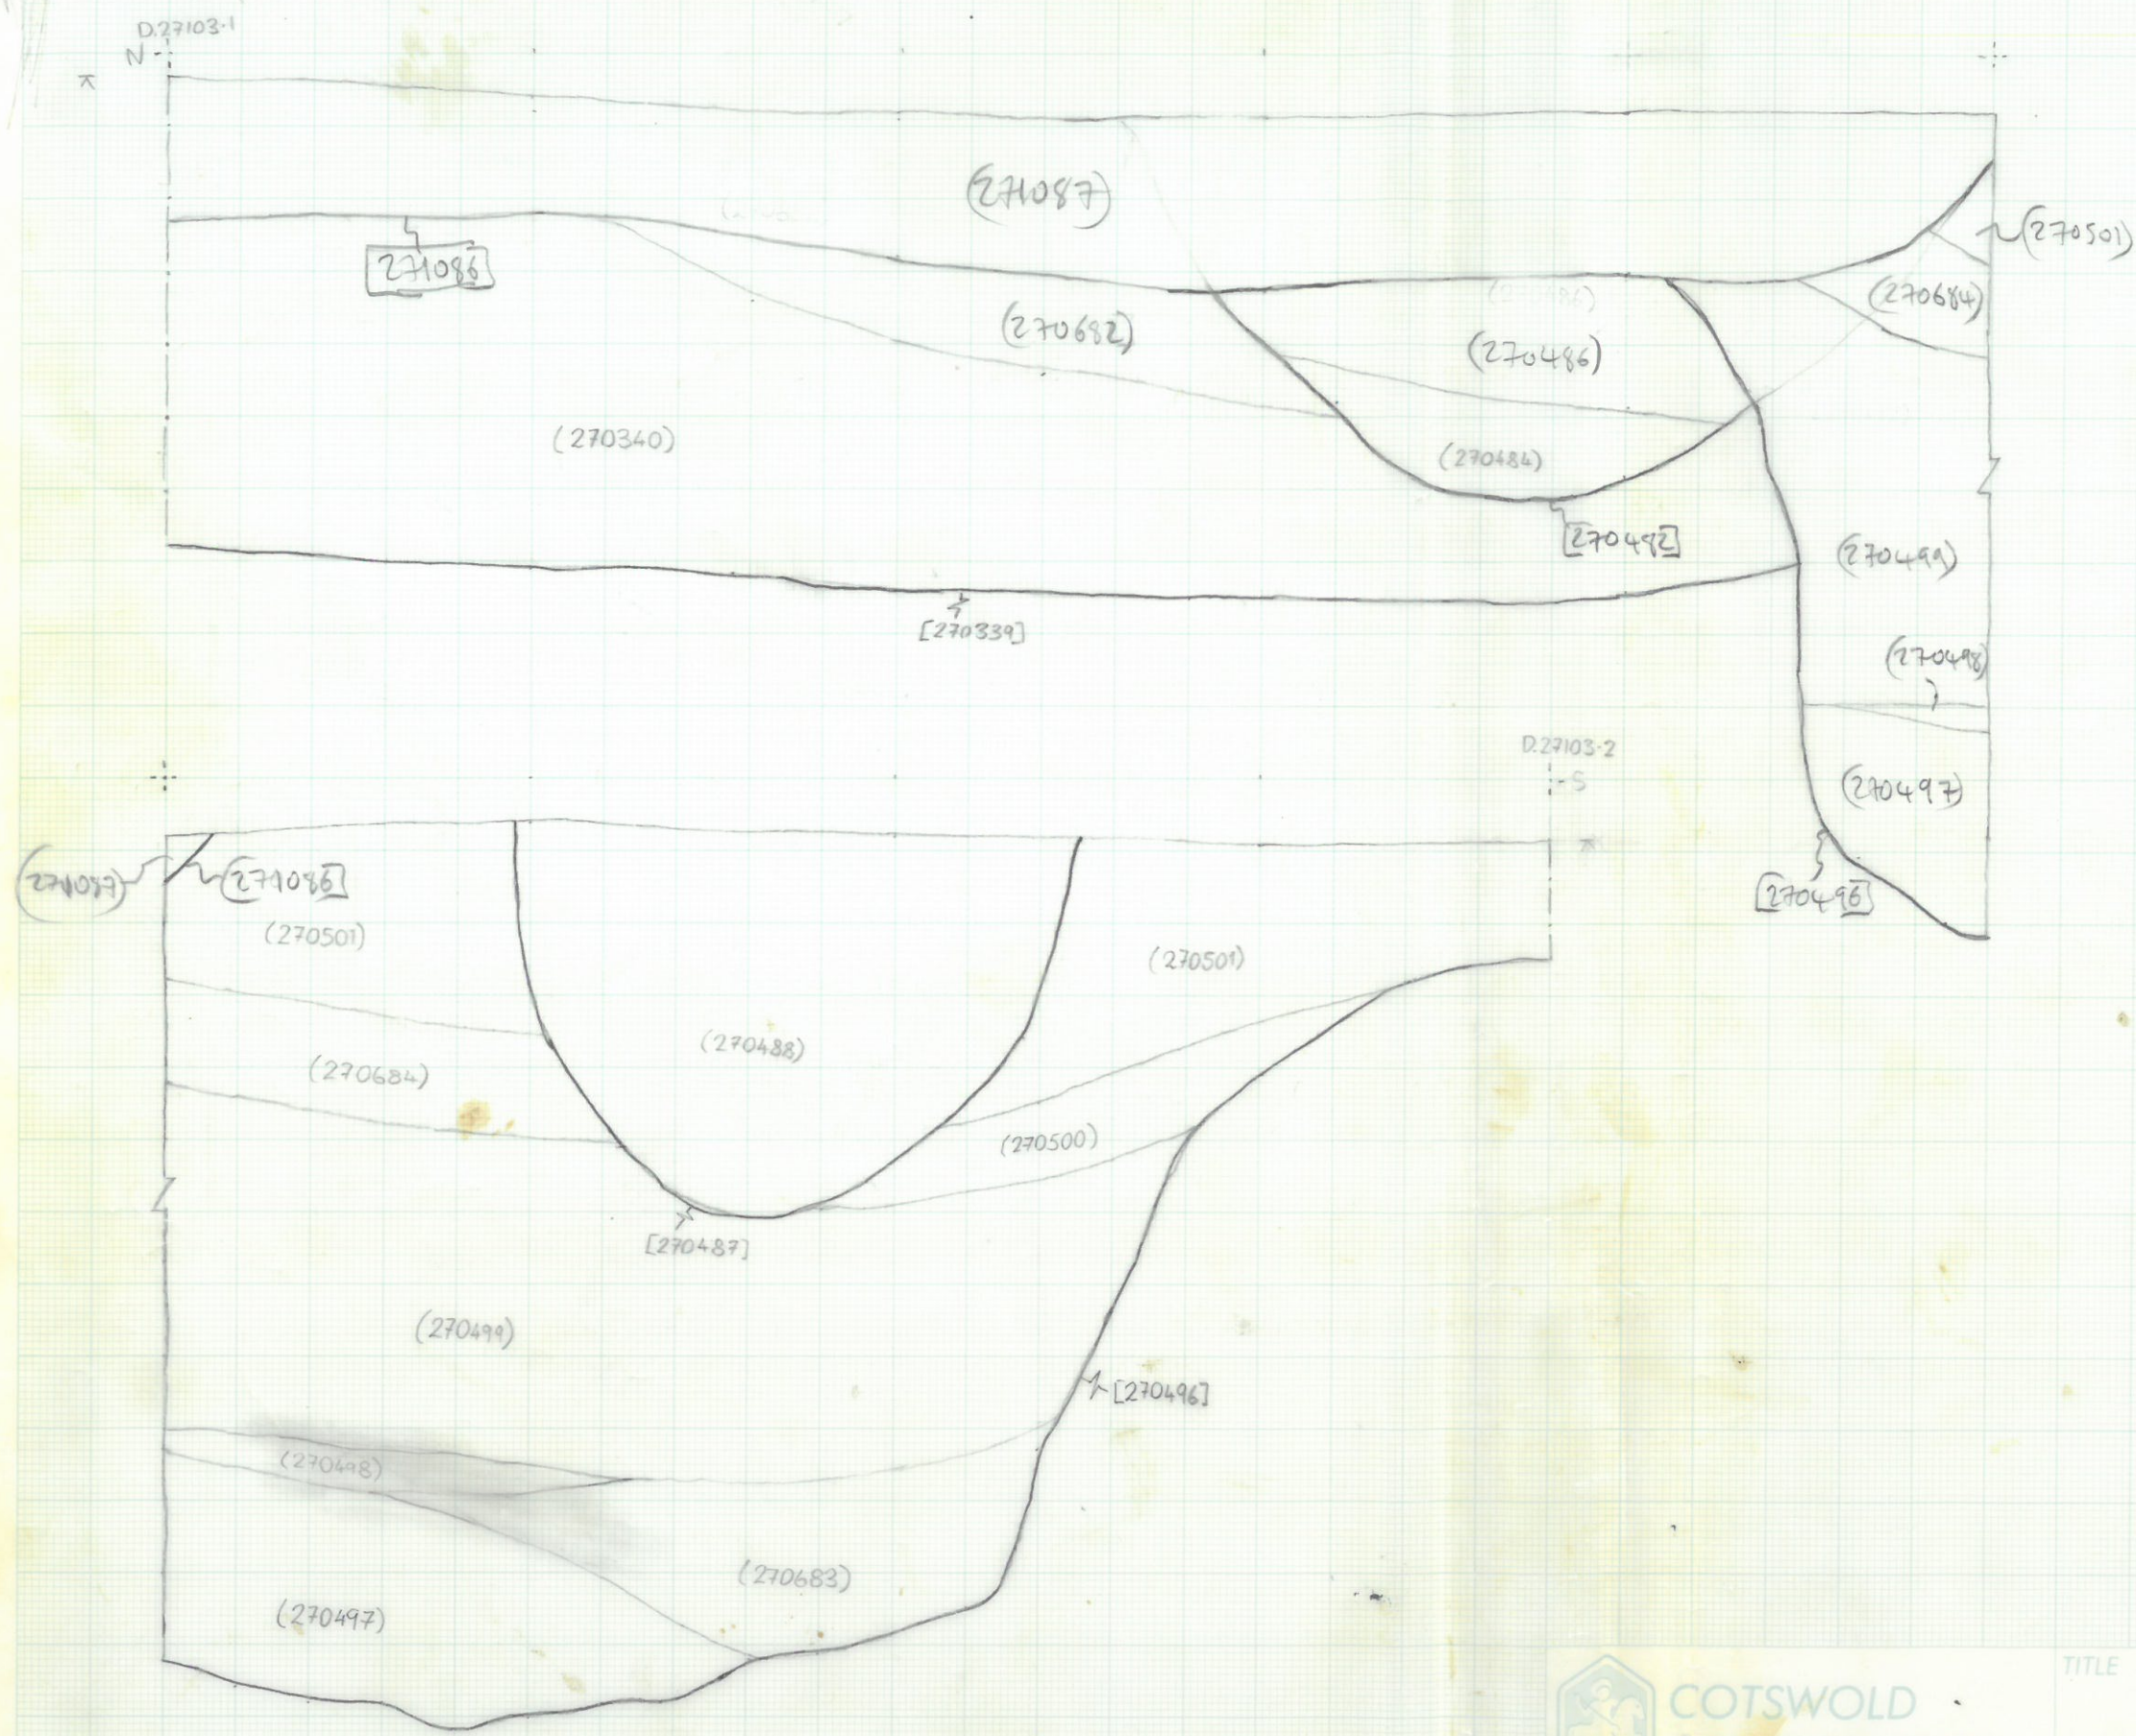

TITLE W facing Ditch Intersection.