


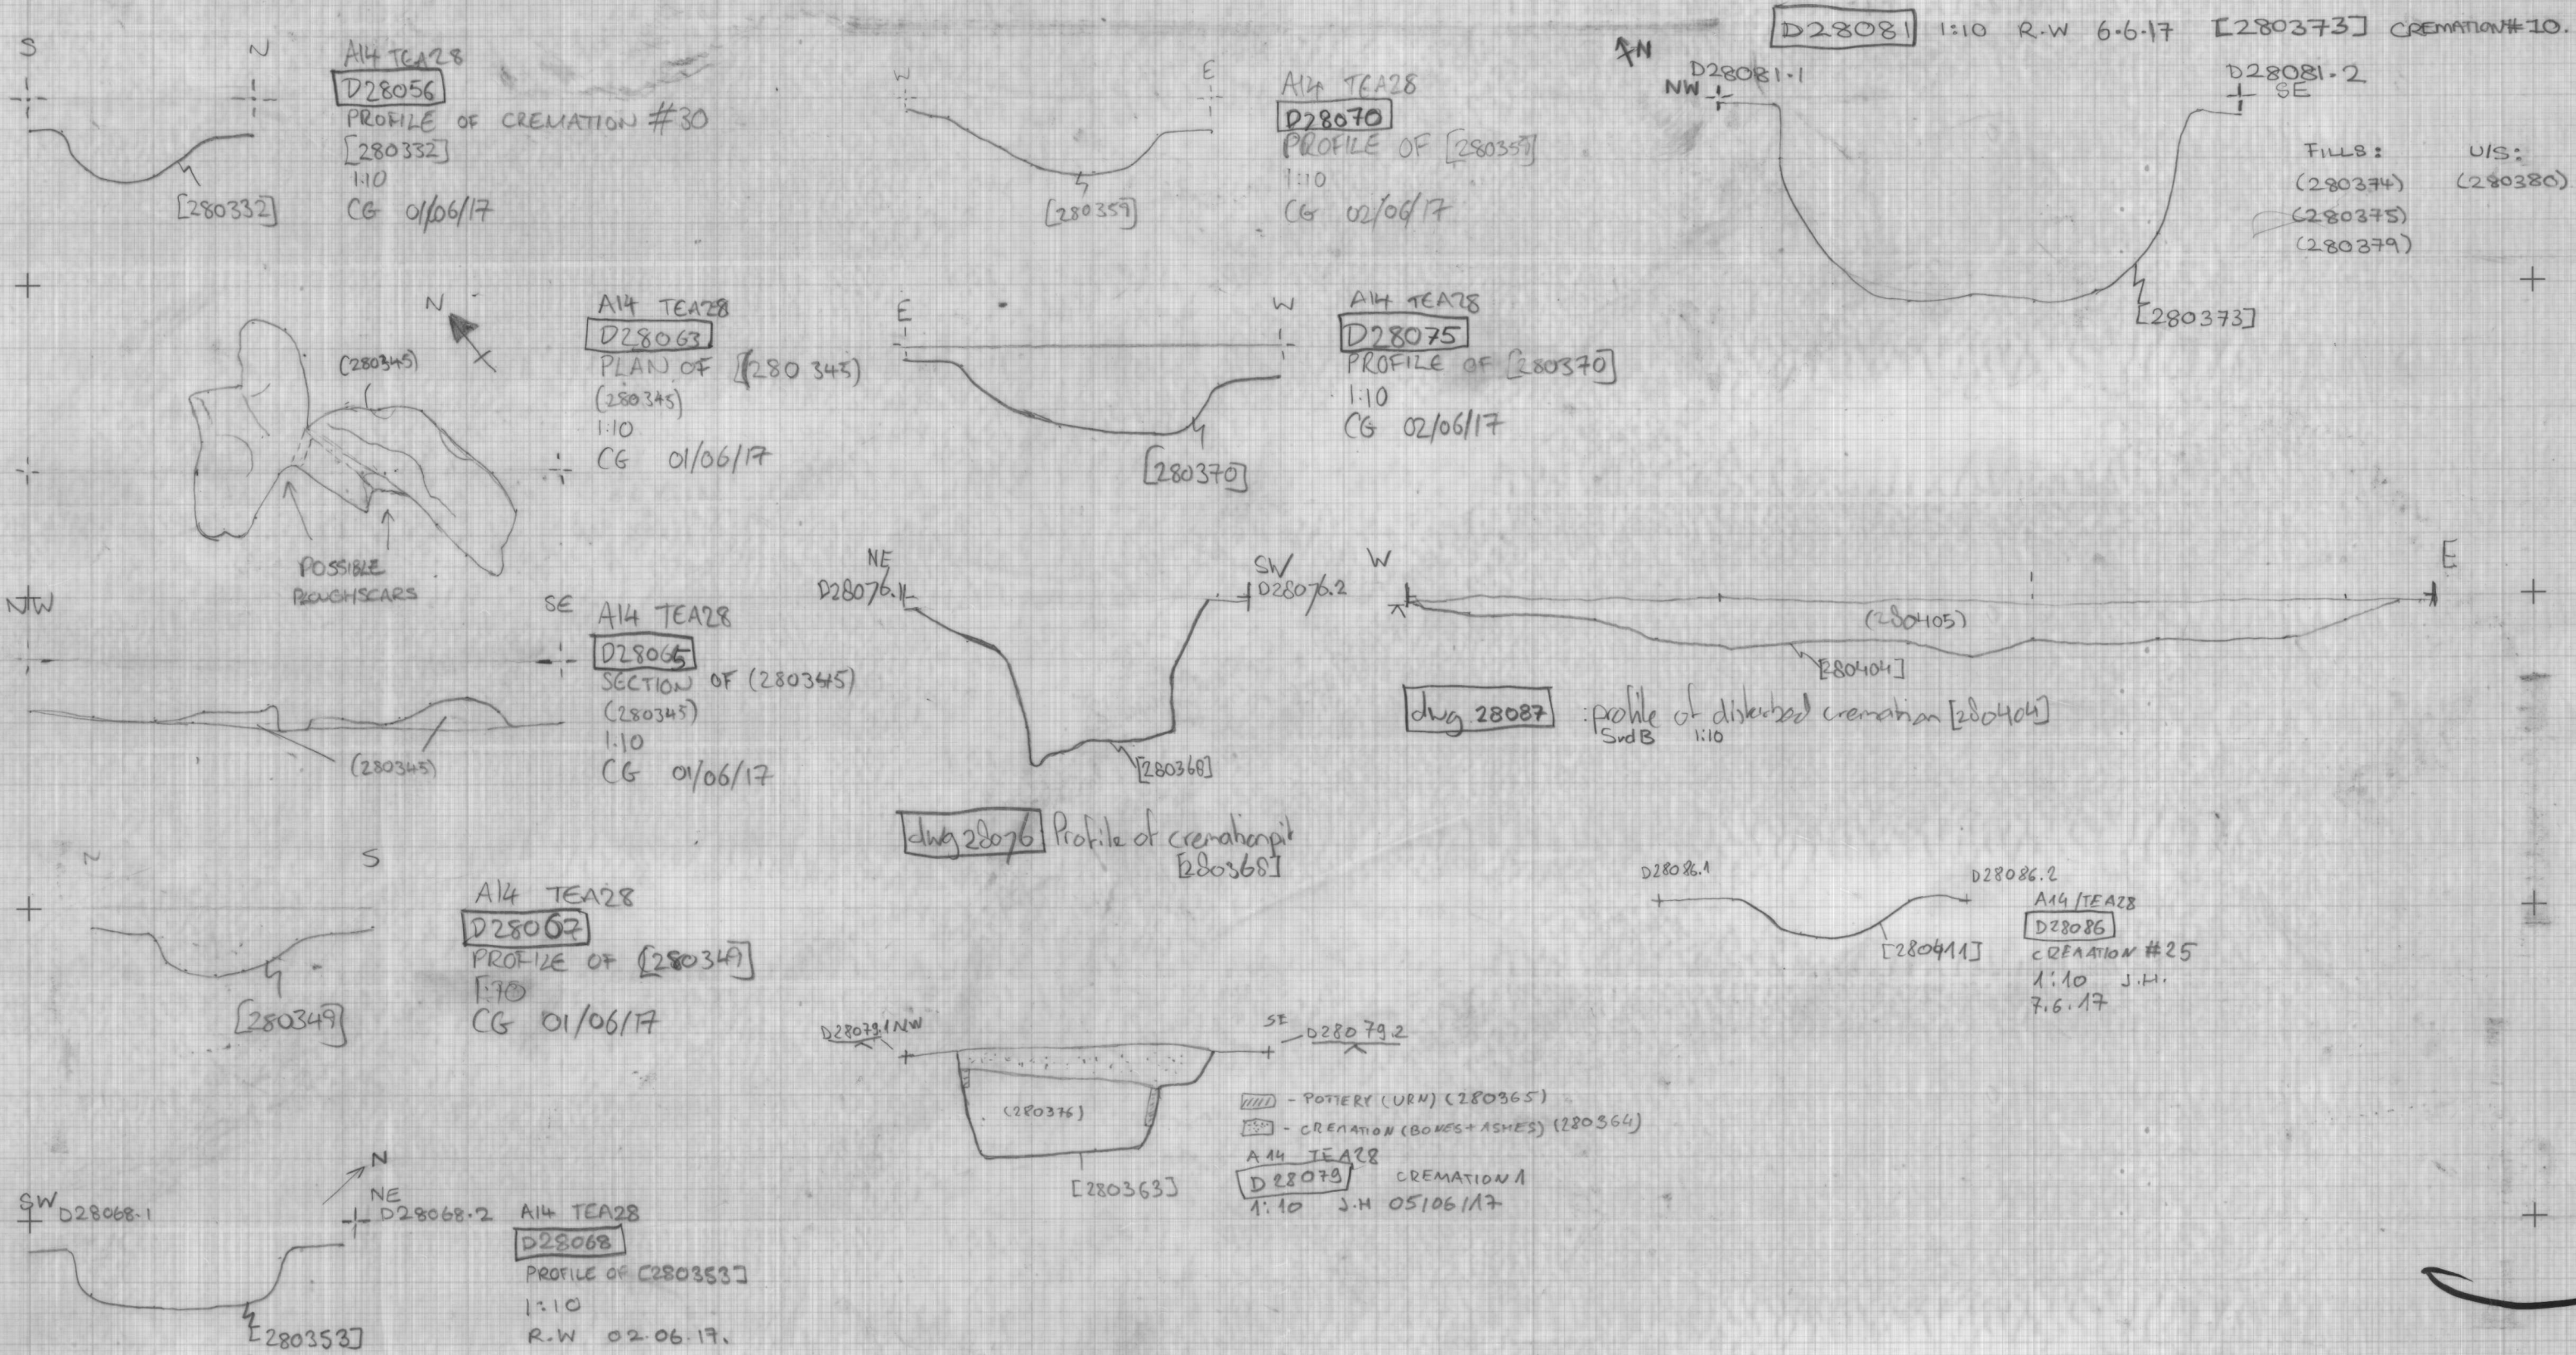

PLAN / SECTION NO.	DRAWN BY	DATE	NOTES	D28070	D28081	SITE	MOLA Northampton
	CHECKED BY	SCALE	D28056 D28063 D28065 D28067 D28068	D28075 D28076 D28079	D28086 D28087	A14 TEA 28	