
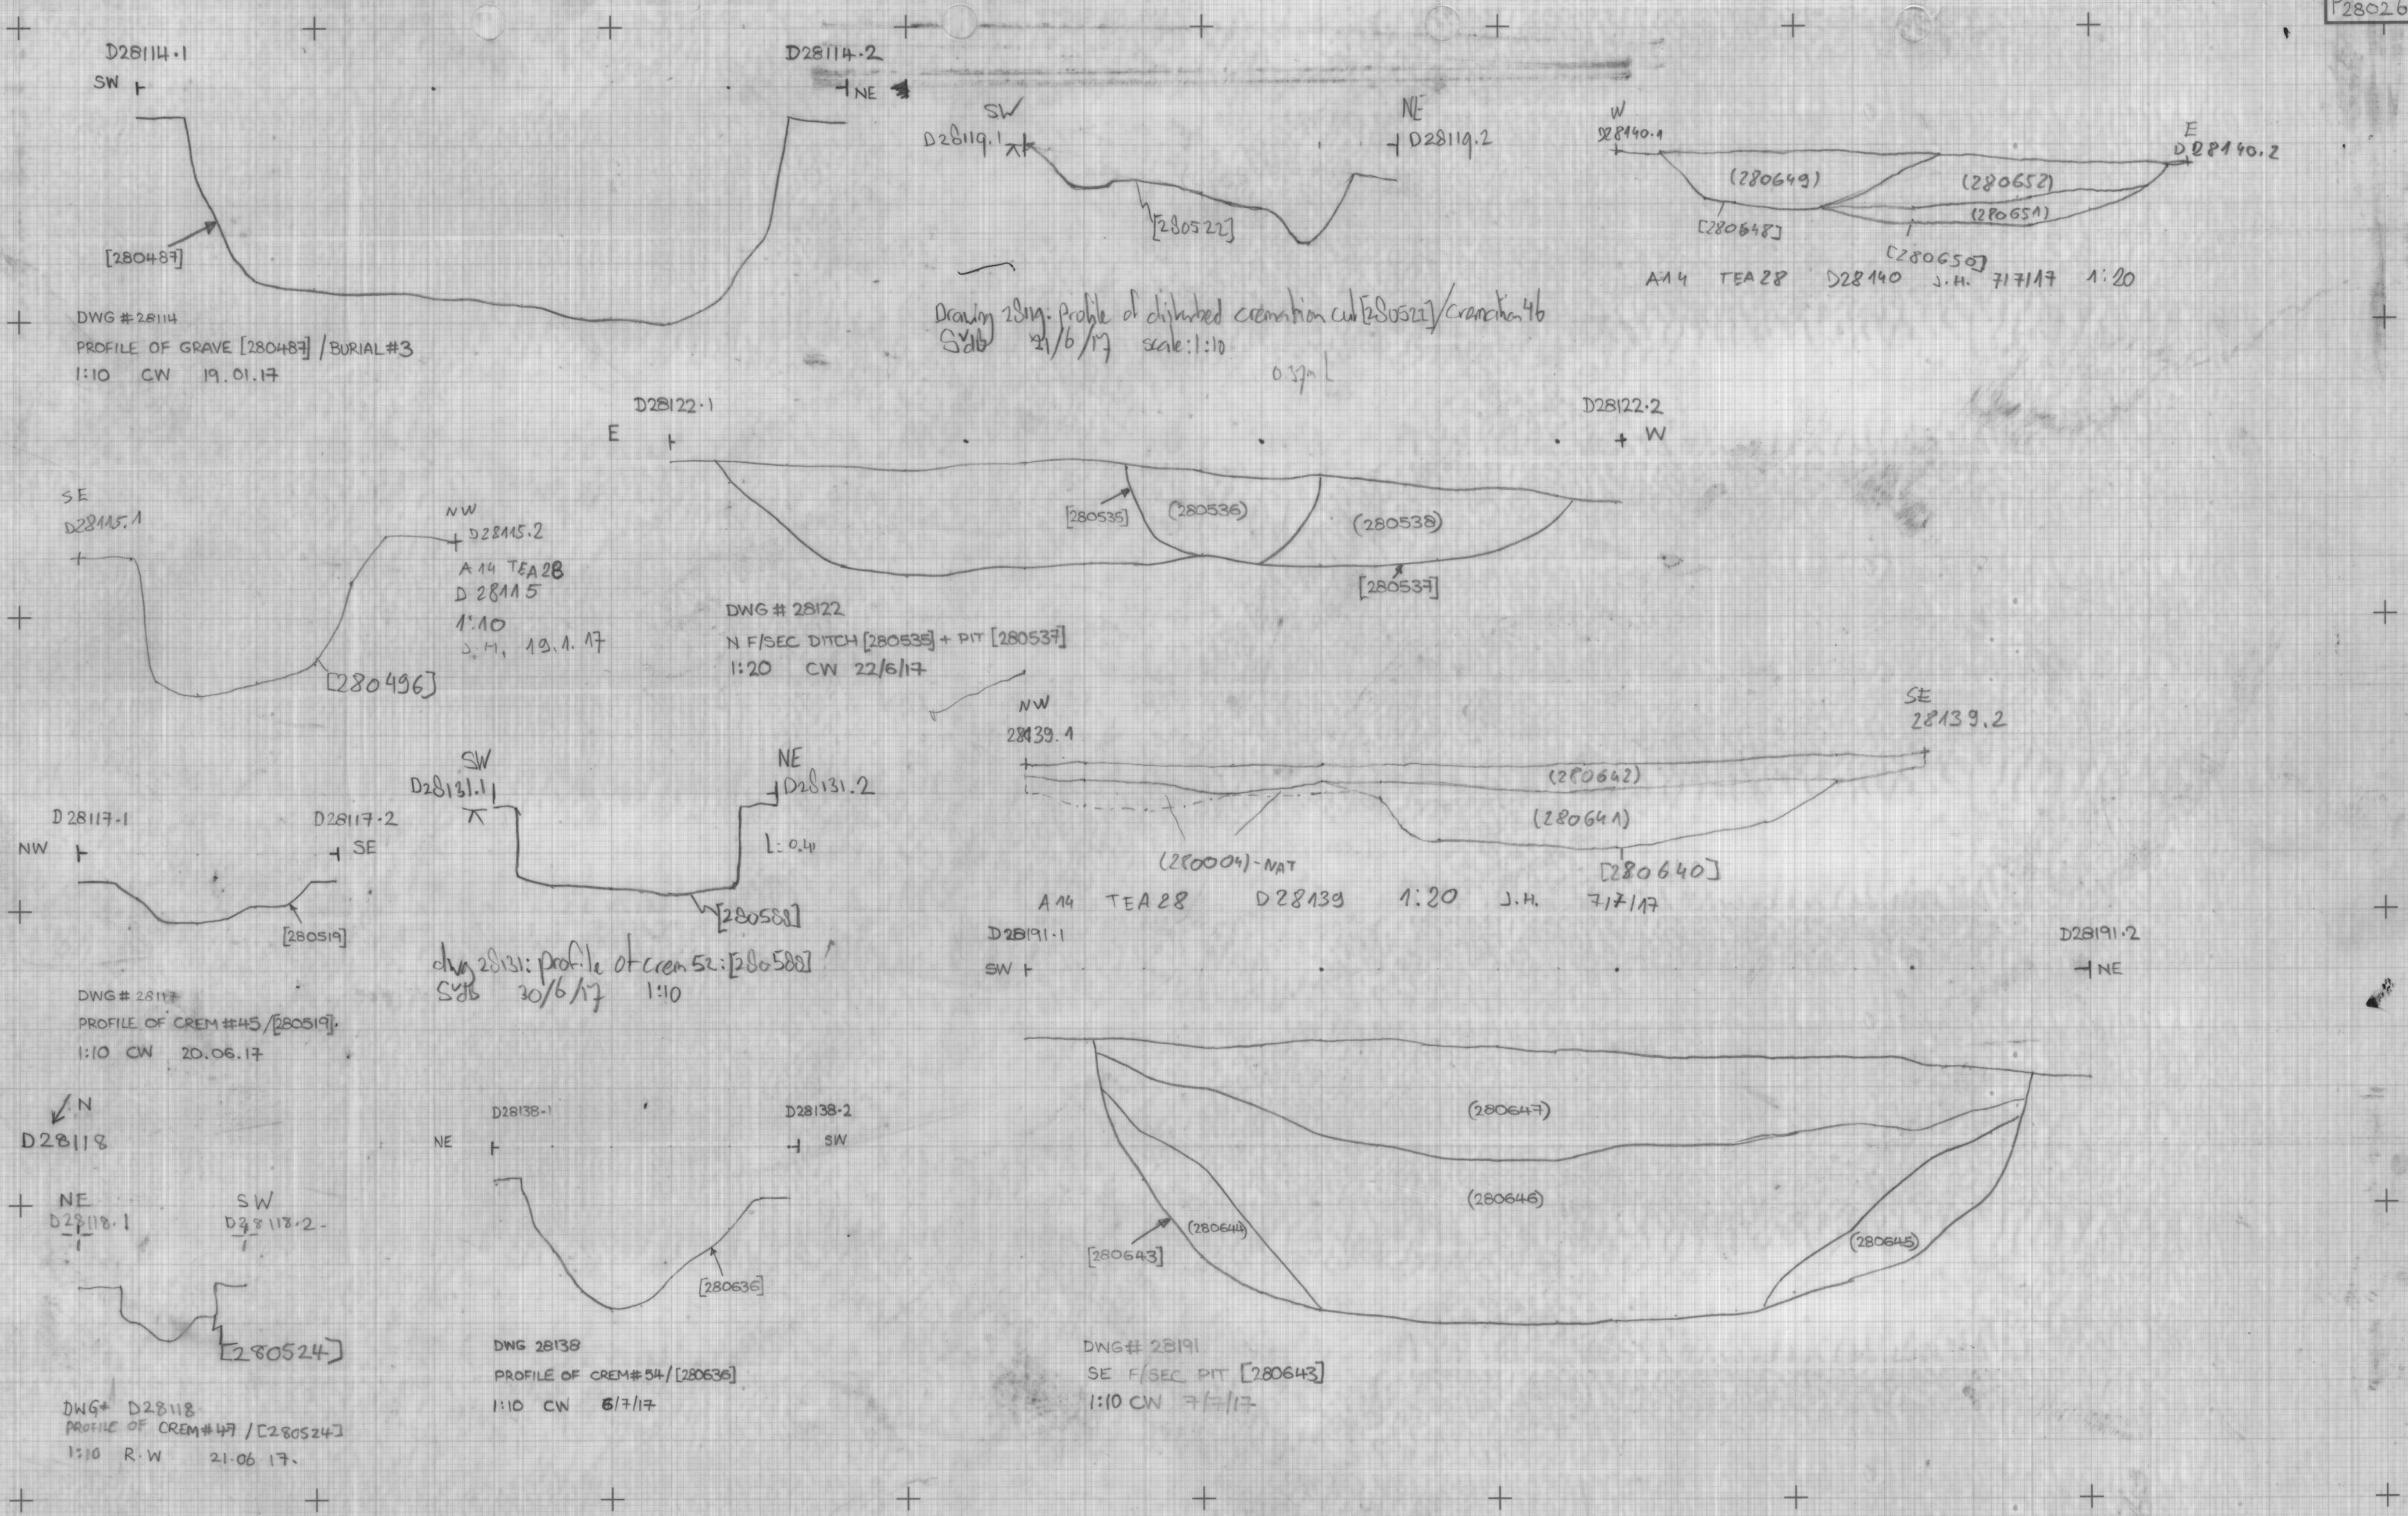


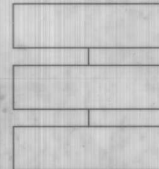

|   |            |       |                                                                                       |                                                                                       |                                                                                                |                    |                     |
|---|------------|-------|---------------------------------------------------------------------------------------|---------------------------------------------------------------------------------------|------------------------------------------------------------------------------------------------|--------------------|---------------------|
| PLAN / SECTION NO.<br> | DRAWN BY   | DATE  |  |  | NOTES<br>D28114 D28119 D28139<br>D28115 D28122 D28140<br>D28117 D28131 D28191<br>D28118 D28138 | SITE<br>A14 TEA 28 | MOLA<br>Northampton |
|   | CHECKED BY | SCALE |                                                                                       |                                                                                       |                                                                                                |                    |                     |