
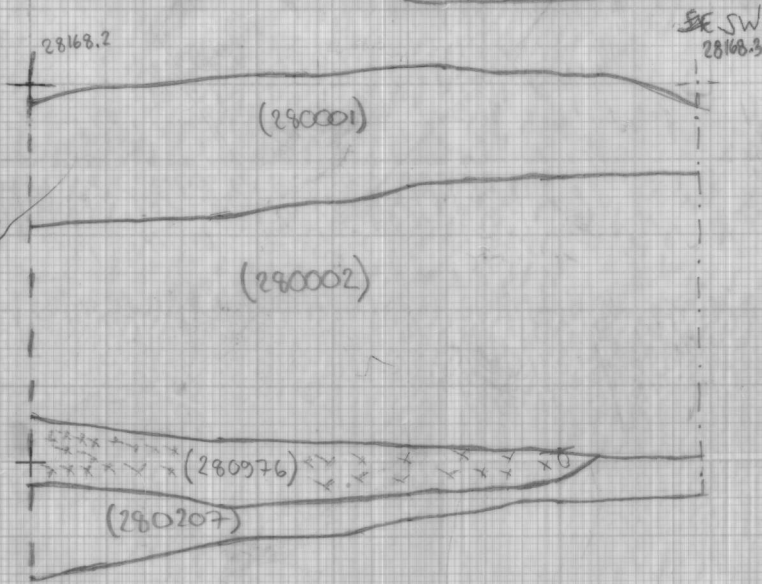


NE
AW
28168.1

D#28168 GRAVEL ROAD/TRACK
1:20
NE FAC ADL, EB

KEY:
xx = GRAVEL

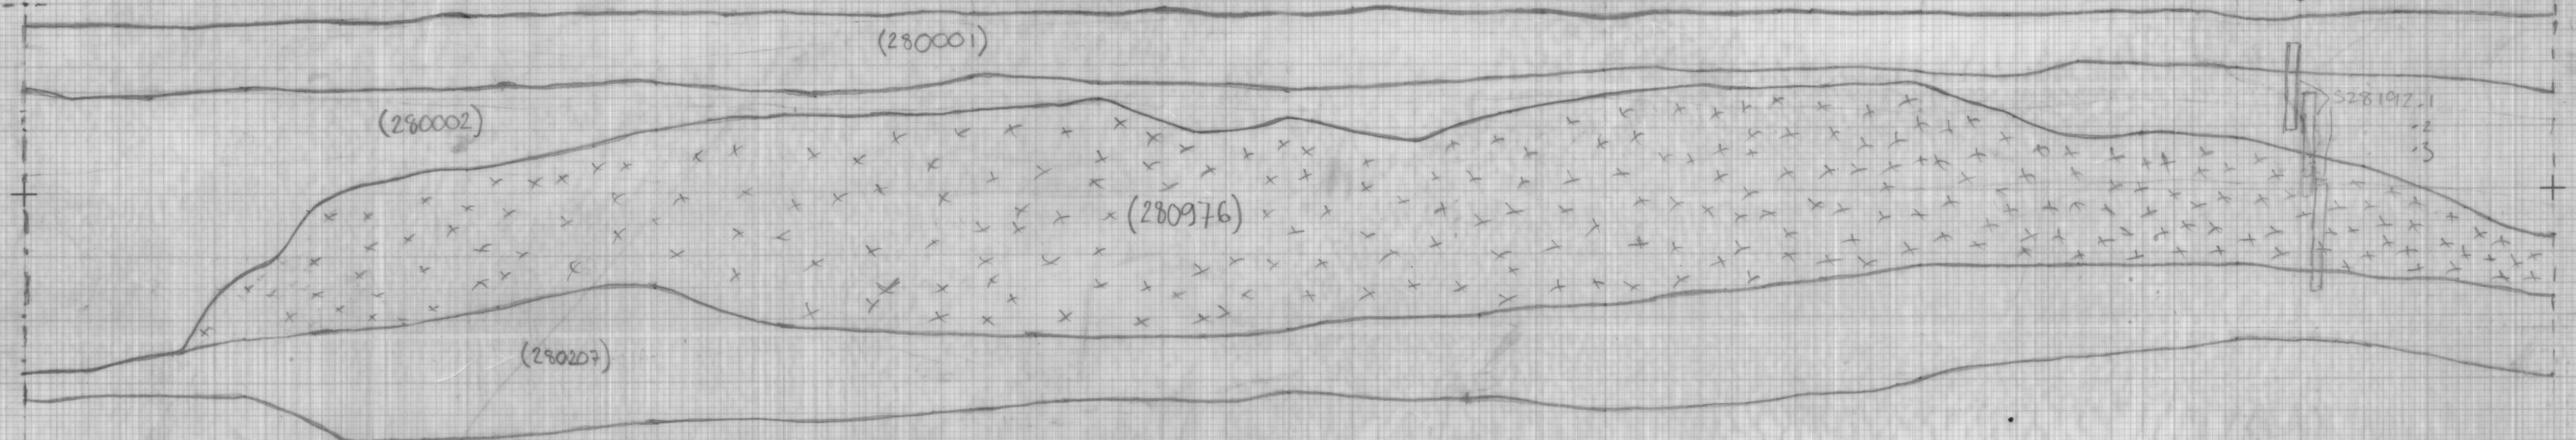


KEY
xx GRAVEL


W
D28230.1

AI4, TEA 28
SECTION D28230
1:20
EC, 5/9/17

SOUTH FACING SECTION OF DITCHES [281196], [281194], [281086], [281088].

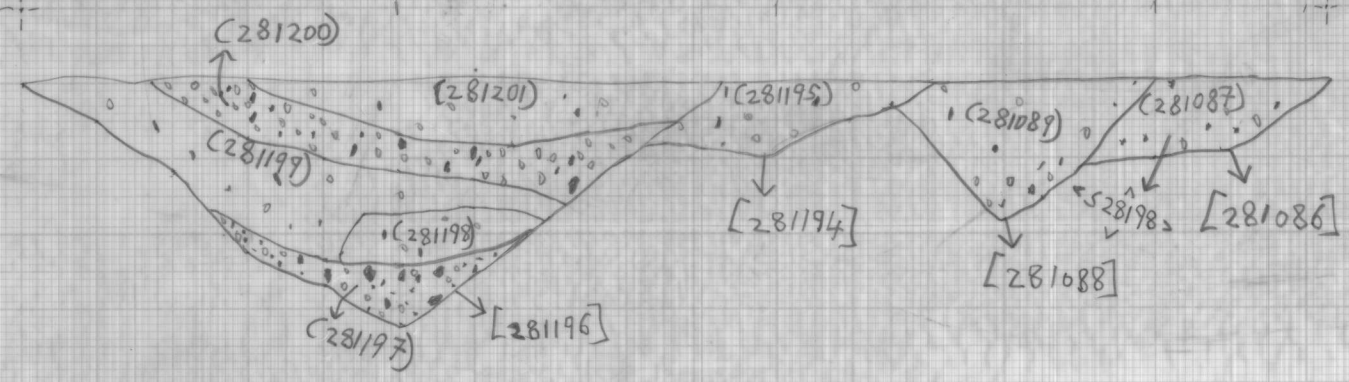

KEY
oo FLINT
oo CHALK

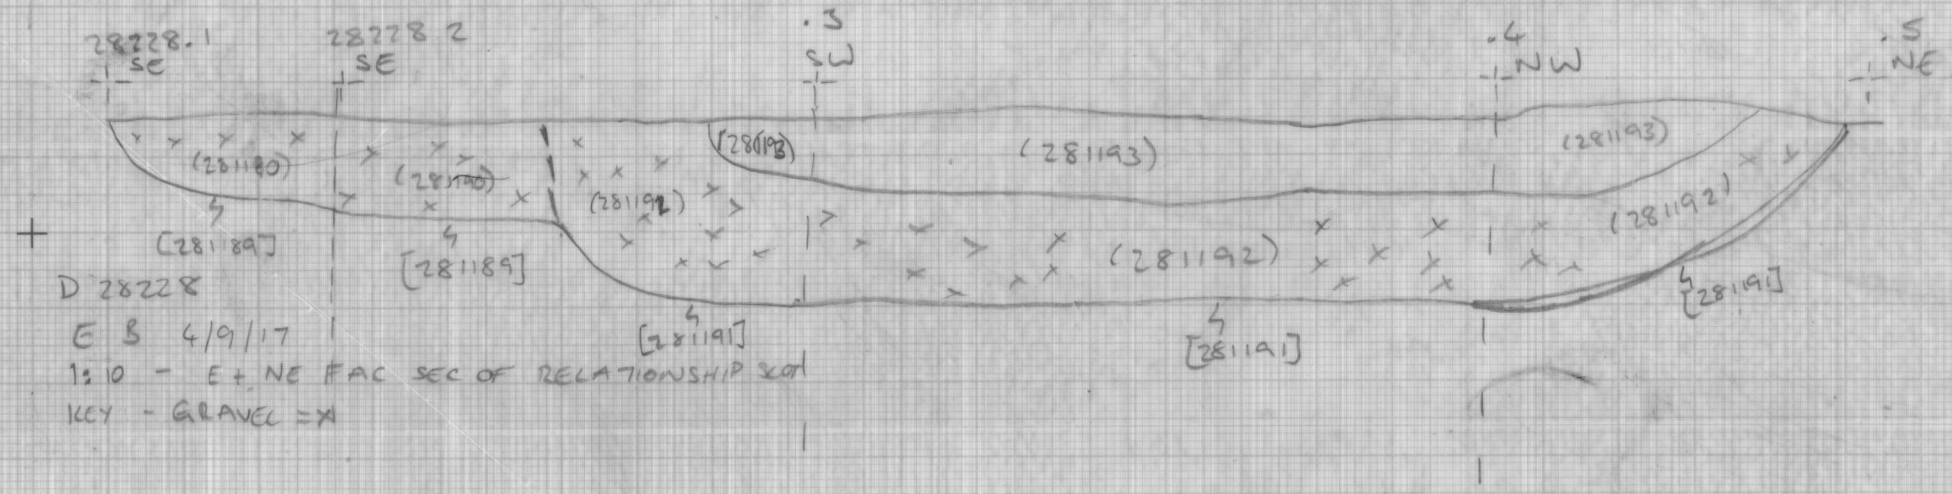

D 28228
E S 4/9/17
1:10 - E + NE FAC SEC OF RELATIONSHIP 201
KEY - GRAVEL = x

PLAN / SECTION NO. 47	DRAWN BY	DATE 16.8.17		NOTES D 28168 : GRAVEL ROAD/TRACK (280976) # 28230 # 28228.	SITE A14, TEA 28	MOLA HEADLAND INFRASTRUCTURE MOLA HEADLAND ARCHAEOLOGY
CHECKED BY	SCALE					